

Michael F. Hays

REVISIONS

DRAWING NAME

3RD FLOOR TOILET
UPGRADES & MEMIC
19 CROSS STREET / 201 COMMERCIAL STREET
PORTLAND, MAINE

MEET

FLOOR PLAN
& SCHEDULES

DATE
9 JUNE 2014

SCALE
AS NOTED

DRAWN
MFH

JOB NO.
140619




MEET

A2

COPYRIGHT
REPRODUCTION OR REV. OF THIS
DOCUMENT WITHOUT WRITTEN
PERMISSION FROM GRANT HAYS/
ASSOCIATES IS PROHIBITED.

GENERAL NOTES

1. ALL FINISHES SHALL MATCH 4TH FLOOR TOILET ROOMS PER MEMIC SPECIFICATIONS.
2. SLOPE ALL FLOORS TO NEW FLOOR DRAINS.
3. VERIFY ALL DIMENSIONS PRIOR TO COMMENCEMENT OF ALL WORK.
4. NEW PLASTIC LAMINATE SILLS AT EXISTING WINDOWS SHALL BE FINISHED FLUSH WITH WALL FINISH BELOW.
5. NOTIFY ARCHITECT OF ANY DIMENSIONAL DISCREPANCIES DUE TO UNFORSEEN CONDITIONS UPON COMPLETION OF DEMOLITION WORK.

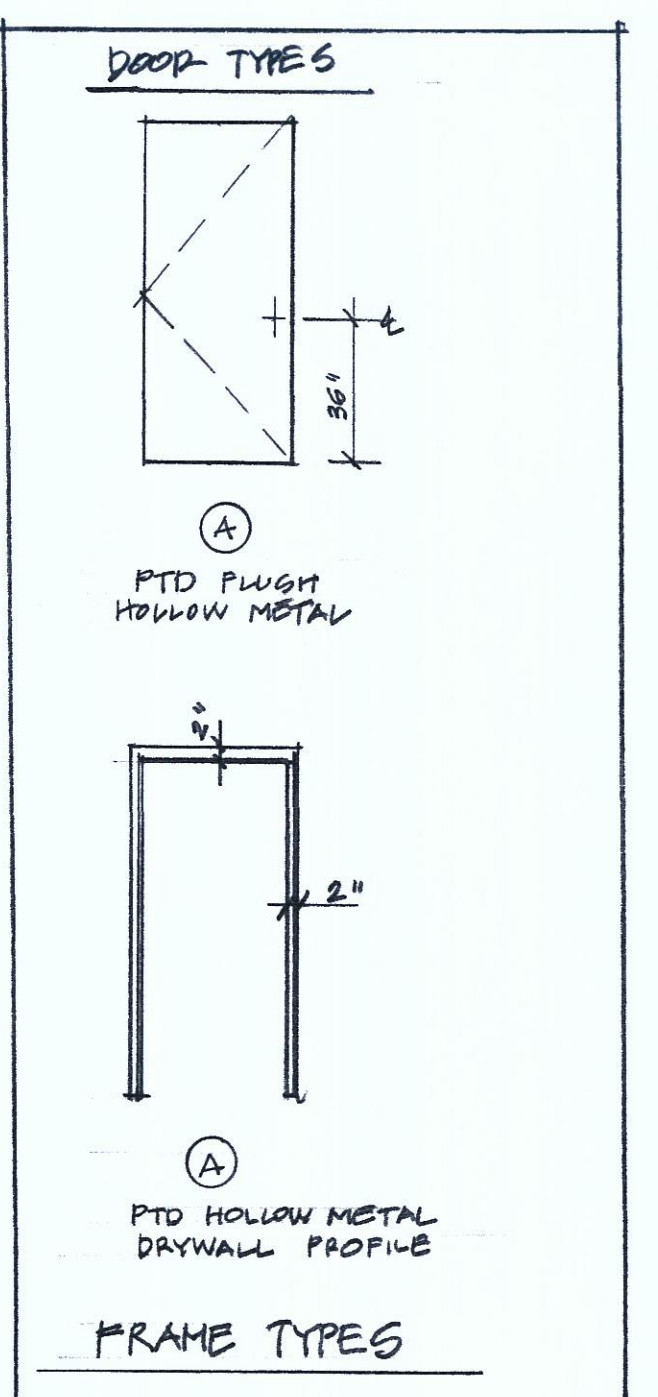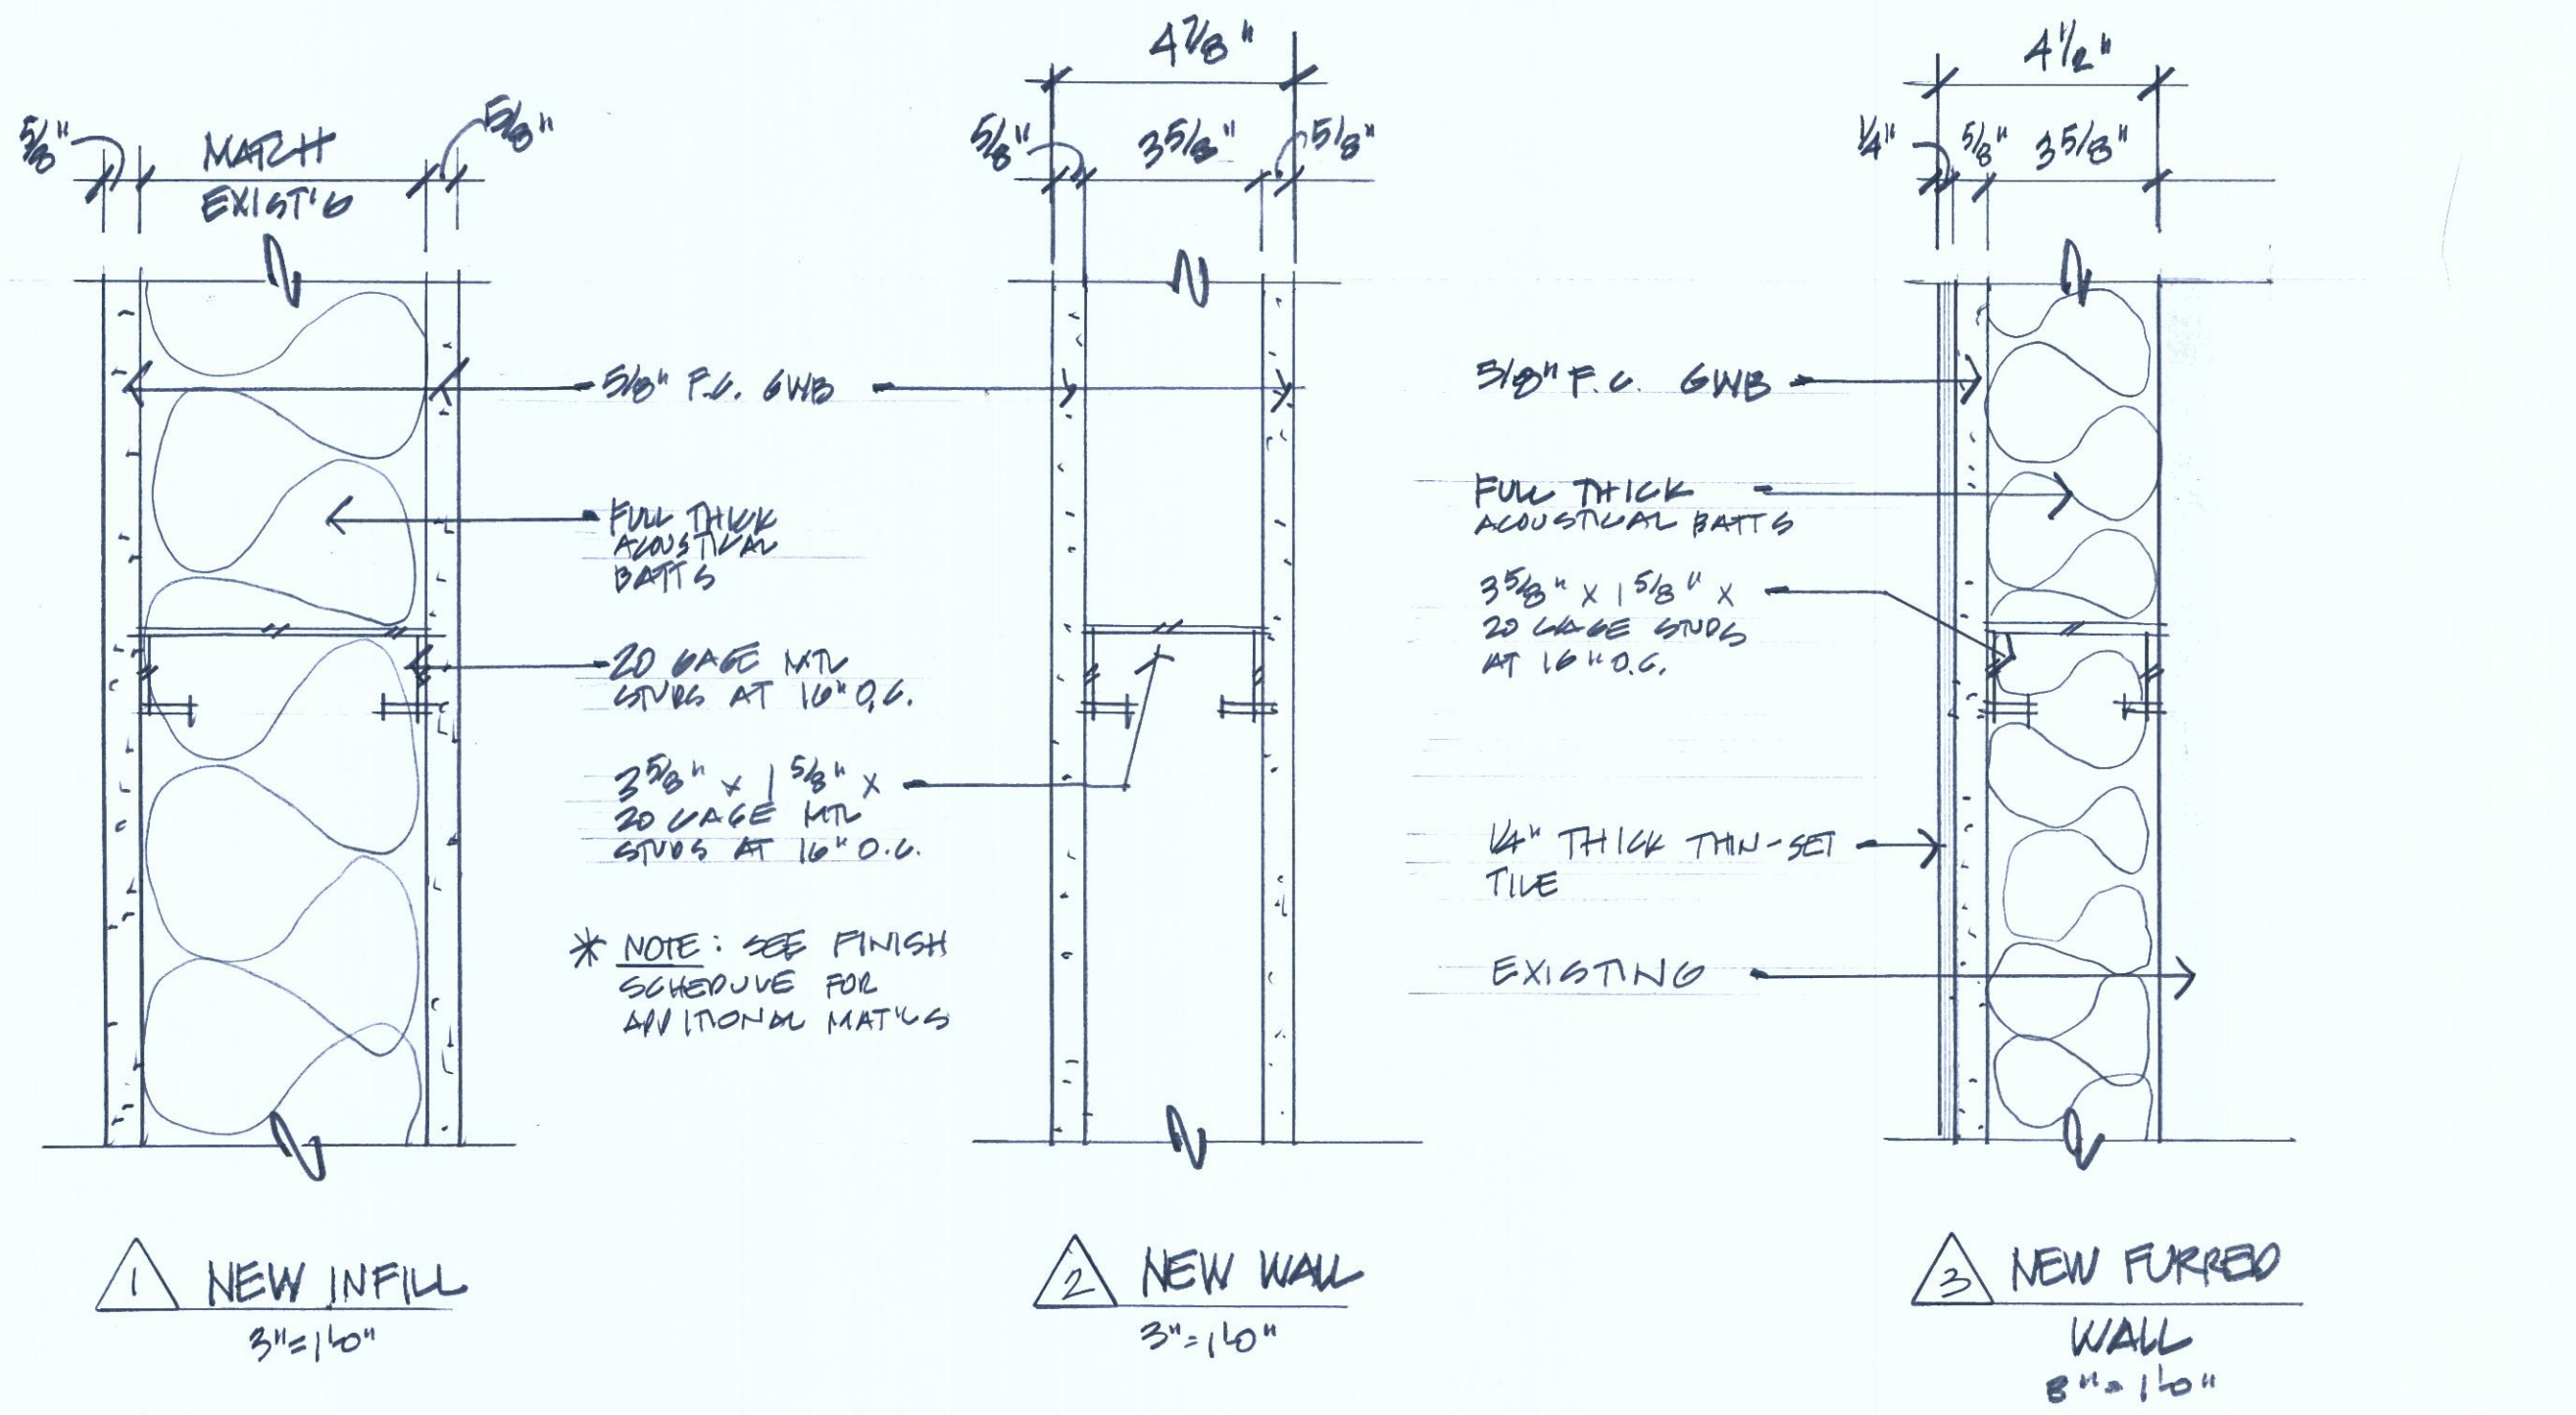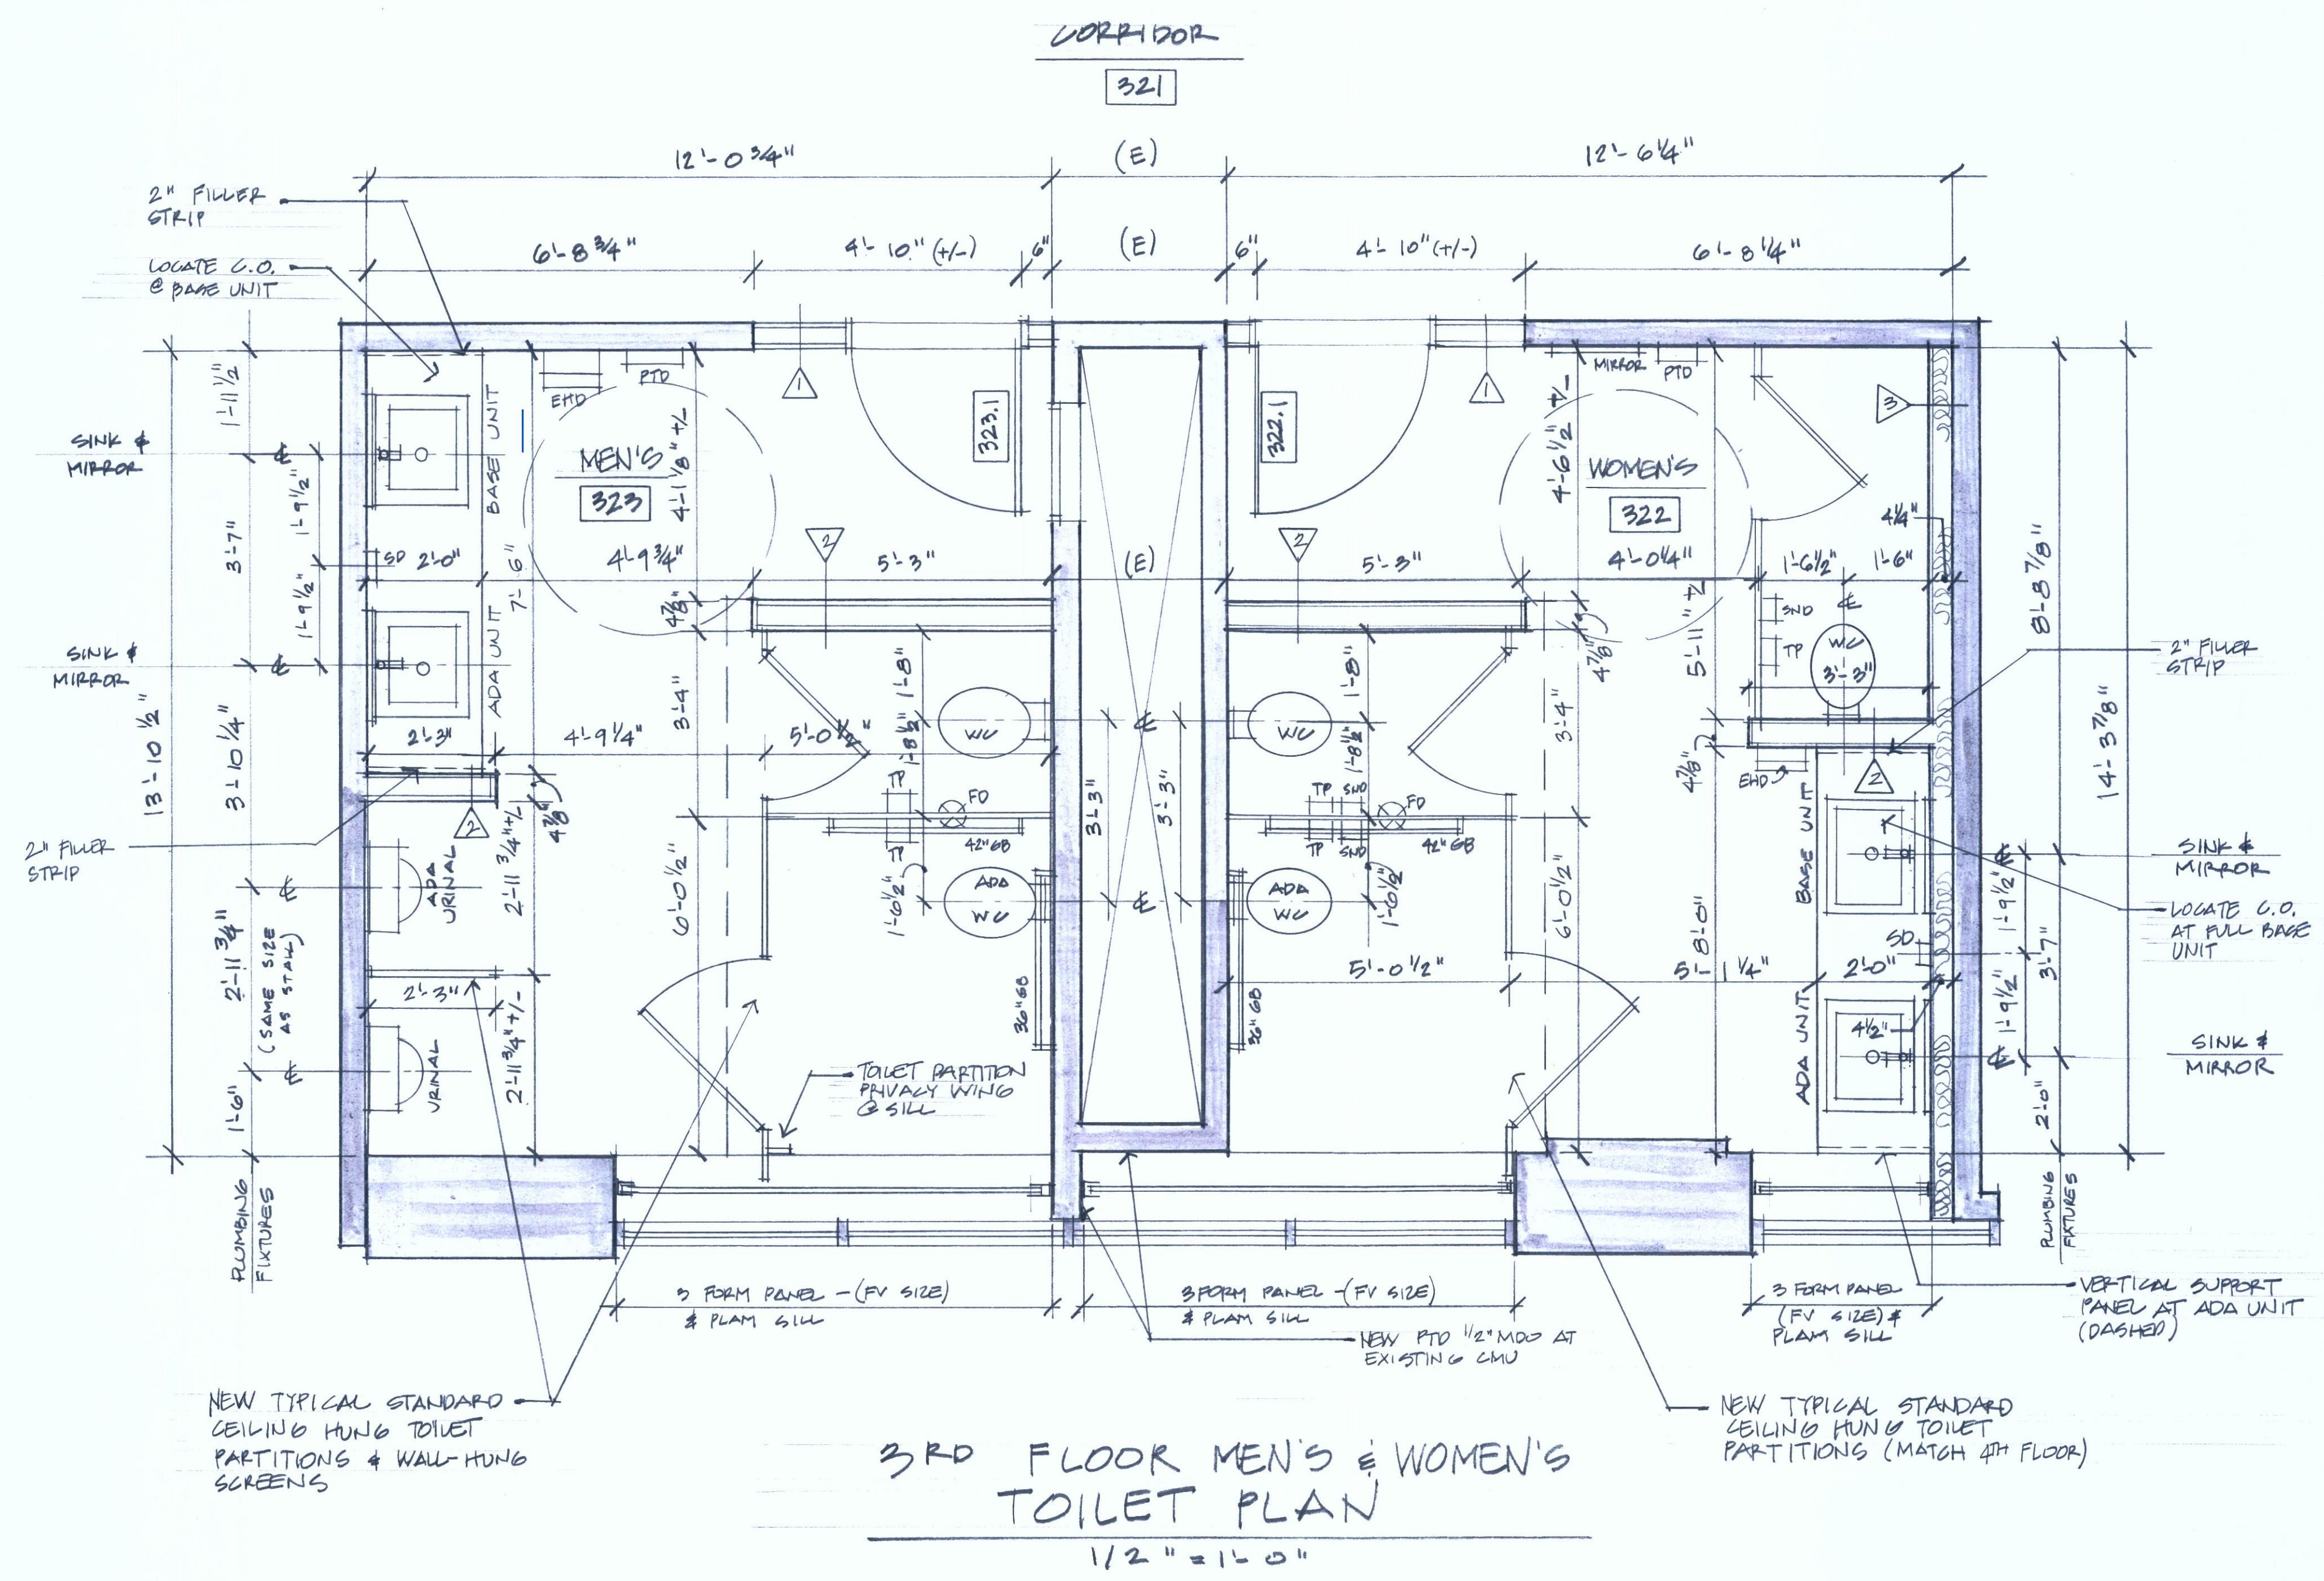

DOOR SCHEDULE

NO.	TYPE	SIZE (W x H)	THK	INSUL	HW	FR	GLASS		REMARKS	FRAMES		THRESHOLDS					
							TYPE	SIZE		TYPE	FR	PROFILE	HEAD	JAMB	MATERIAL	SILL	FIN
322.1	A	3'-0" x 6'-8"	3/4"	NO	HW-1	NO	NONE	NONE		A	NO	DW	-	-	SOUND SUPP	1/2" x 5"	-
323.1	A	3'-0" x 6'-8"	3/4"	NO	HW-1	NO	NONE	NONE		A	NO	DW	-	-	SOUND SUPP	1/2" x 5"	-

FINISH SCHEDULE

RM NO.	NAME	WALLS				FLOORS			CEILING A		CEILING B		REMARKS	
		N	E	S	W	MAT'L	BASE	MAT'L	TYPE	HT.	TYPE	HT.		
322	LADIES ROOM	P2	P2/GFI	P2	P2/GFI	CT	CT	-	-	SAT	8'-0"	P-SWB	7'-8"	* AT TOILET STALLS
323	MEN'S ROOM	P2	P2/GFI	P2	P2/GFI	CT	CT	-	-	SAT	8'-0"	P-SWB	7'-8"	* AT TOILET STALLS