

Architect:  
 Josef Chalat, Architect  
 327 Ocean House Road  
 Cape Elizabeth, Maine 04107  
 ph: (207) 318-3234  
 e: azimuth@maine.rr.com

Planning and Interior Design:  
 Lisa Whited  
 Whited Planning and Design  
 ph: (207) 329-2189  
 lwhited@maine.rr.com

Gretchen Boulos NCIDQ  
 Boulos Commercial Design  
 ph: (207) 749 1795  
 gretchen@bouloscommercialdesign.com

Mechanical Engineering:  
 Bennet Engineering  
 contact: Cat Tranberg  
 ph: (207) 865-9475  
 Cat@bennetengineering.net

General Contractor:  
 Zachau Construction  
 1185 U.S. Route One  
 Freeport, ME 04032  
 ph: (207) 865-9925 (office)  
 contact: Jon  
 (207) 807-8980 (mobile)  
 Jon@zachauconstruction.com

Project:  
 MEMIC 261 Commercial Street  
 2nd & 6th floor Tenant Improvements

Tenant:  
 MEMIC  
 261 Commercial Street  
 (19 Cross Street)  
 Portland Maine, 04101

Tenant Contact  
 Catherine Lamson,  
 Senior Vice President  
 Chief Administrative Officer  
 (207) 791 3304

Building Owner:  
 Casco View Holdings II, LLC  
 PO Box 1137  
 Portland, ME 04104

City of Portland Information:  
 CBL 038 F019  
 Tax acct no. 51170

Date: 01-07-2015  
 Purpose:  
**Fast Track Construction Permit**  
**City of Portland, Maine**


Revisions

Sheet Title

6th floor plan

Sheet Number

a2

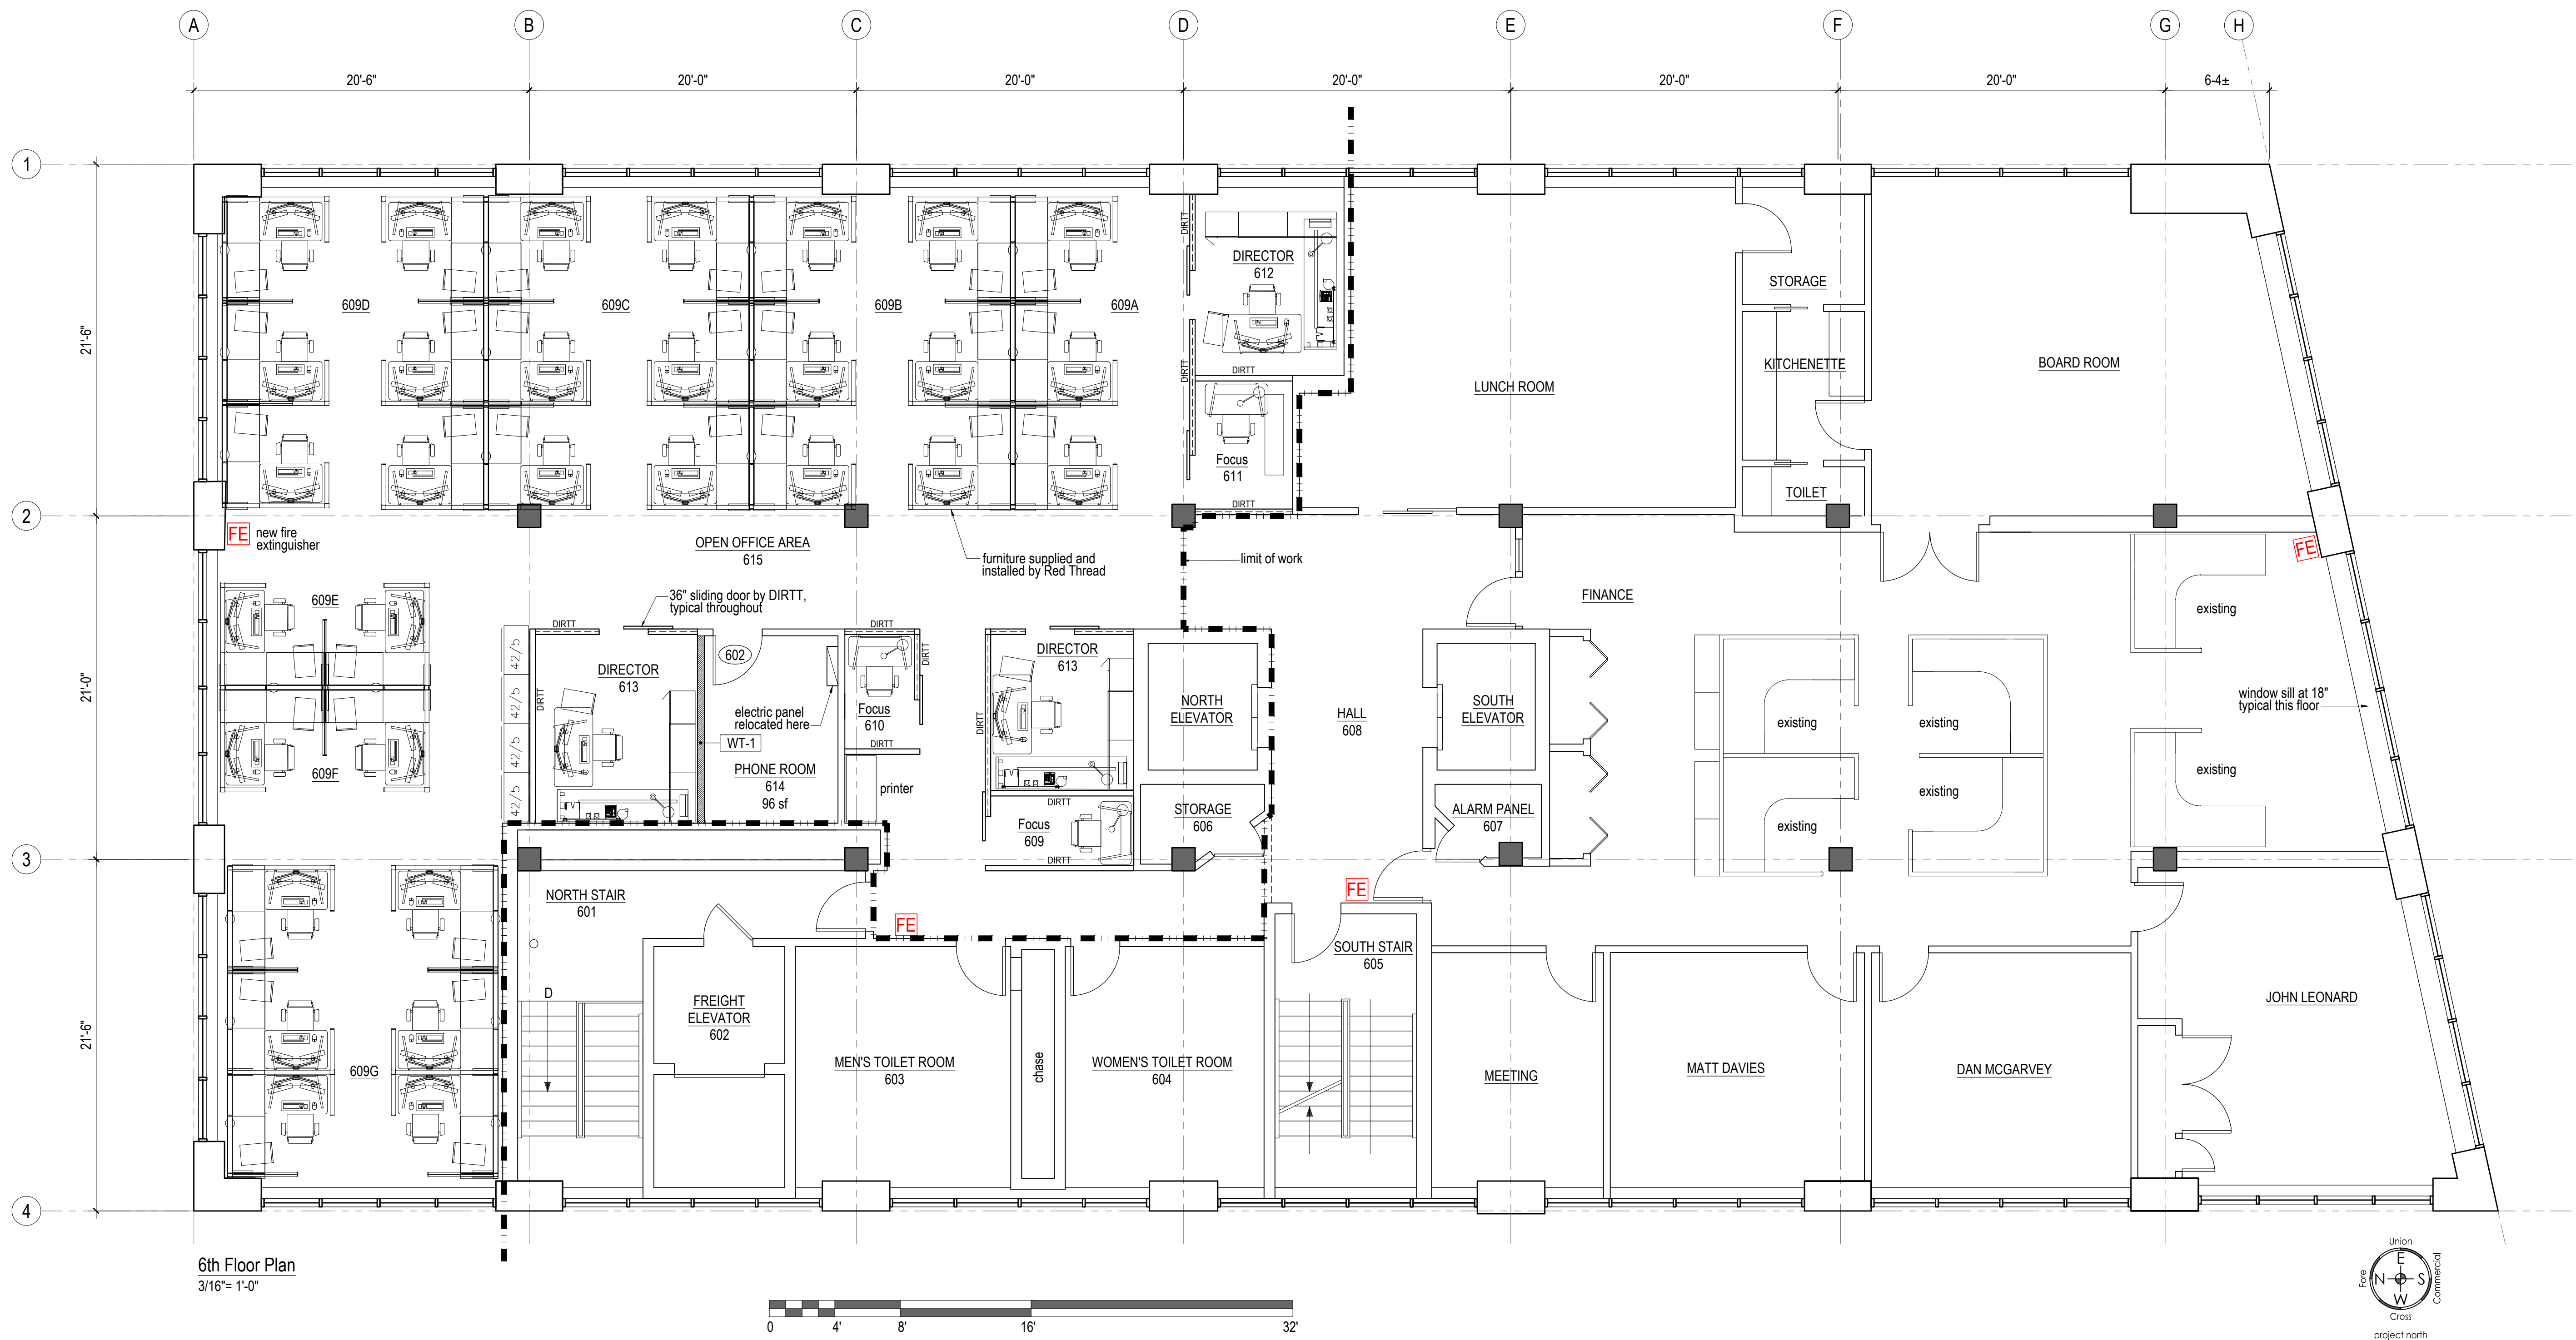

6th Floor Plan  
 3/16" = 1'-0"

