

Architect:
 Josef Chalal, Architect
 327 Ocean House Road
 Cape Elizabeth, Maine 04107
 ph: (207) 318-3234
 e: azimuth@maine.rr.com

Planning and Interior Design:
 Lisa Whited
 Whited Planning and Design
 ph: (207) 329-2189
 lwhited@maine.rr.com

Gretchen Boulos NCIDQ
 Boulos Commercial Design
 ph: (207) 749 1795
 gretchen@bouloscommercialdesign.com

Mechanical Engineering:
 Bennet Engineering
 contact: Cat Tranberg
 ph: (207) 865-9475
 Cat@bennetengineering.net

General Contractor:
 Zachau Construction
 1185 U.S. Route One
 Freeport, ME 04032
 ph: (207) 865-9925 (office)
 contact: Jon
 (207) 807-8980 (mobile)
 Jon@zachauconstruction.com

Project:
 MEMIC 261 Commercial Street
 2nd & 6th floor Tenant Improvements

Tenant:
 MEMIC
 261 Commercial Street
 (19 Cross Street)
 Portland Maine, 04101

Tenant Contact
 Catherine Lamson,
 Senior Vice President
 Chief Administrative Officer
 (207) 791 3304

Building Owner:
 Casco View Holdings II, LLC
 PO Box 1137
 Portland, ME 04104

City of Portland Information:
 CBL 038 F019
 Tax acct no. 51170

Date: 01-07-2015
 Purpose:
Fast Track Construction Permit
City of Portland, Maine


Revisions

Sheet Title

6th floor ceiling plan


Sheet Number

a4

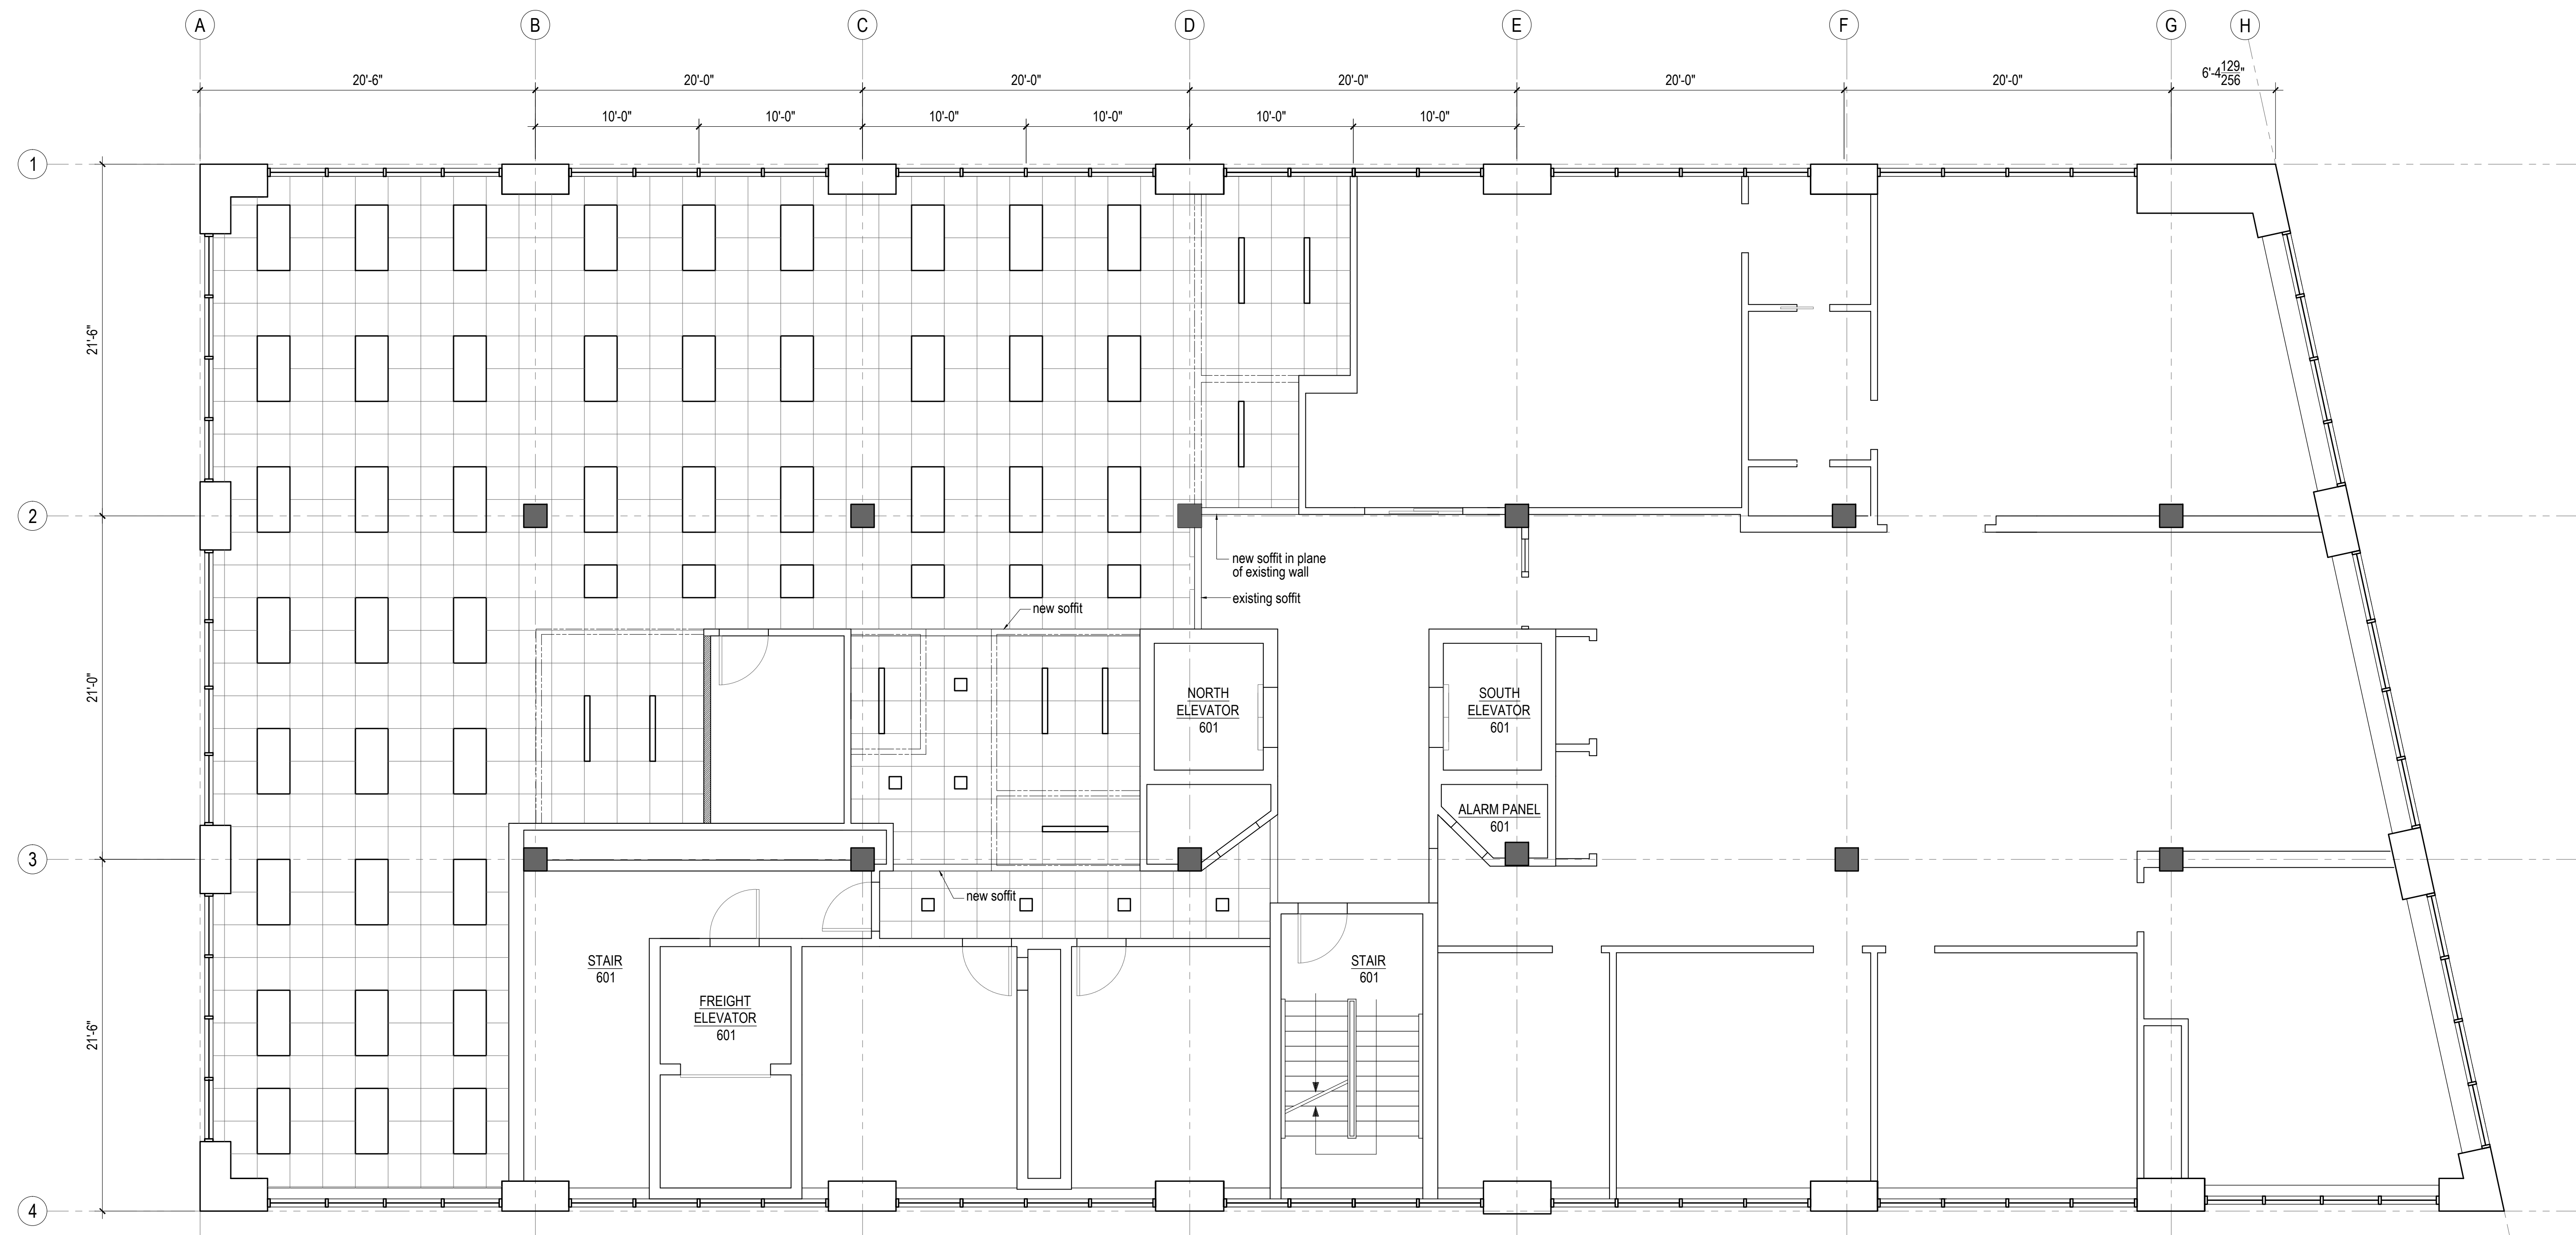

6th Floor Reflected Ceiling Plan
 3/16" = 1'-0"

Ceiling System:
 Grid:
 Silhouette XL 1/4" reveal, 9/16" Slotted Tee System
 Ceiling tiles:
 Ultima beveled tegular 1912 2' x 2' x 3/4"
 NRC = 0.70 CAC = 35, Class A, Light Reflectance: 0.9

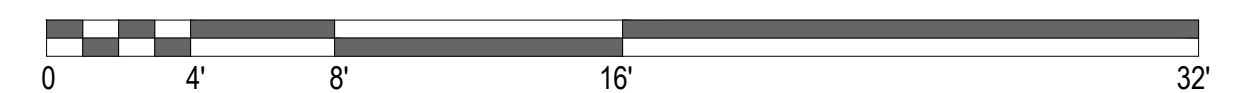

- 2x4 fixture
- 2x2 fixture
- recessed
- 4x48 linear

