

**Lisa White**  
Chief Transformation Officer  
207.329.2189 lisa@workplacef.com

**Michael Barton**  
Value and Constructability Analyst  
207.939.5432 michael@workplacef.com

**Josef Chalot**  
Maine Licensed Architect  
207.318.3234 AzimuthBlu@gmail.com

**Mechanical and Electrical Engineering:**  
Bennet Engineering  
contact: Cat Tienberg  
ph (207) 865-9475  
Cat@bennetengineering.net

**Project:**  
MEMIC  
Tenant Improvement to 3rd, 4th, and 5th floors  
261 Commercial Street, Portland Maine  
CBL 038 F019

**Tenant:** MEMIC  
261 Commercial Street  
Portland Maine, 04101

**Tenant Contact:**  
Catherine Lamson,  
Senior Vice President  
Chief Administrative Officer  
(207) 791 3304

**Building Owner:**  
Casco View Holdings II, LLC  
PO Box 1137  
Portland, ME 04104


**General Contractor:**  
Zachau Construction  
1185 U.S. Route One  
Freeport, ME 04032  
ph (207) 865-9925 (office)  
contact: Jon  
207.807.8980 (mobile)  
Jon@zachauconstruction.com

Date	Purpose
08/13/2015	Review by JD not for construction

Sheet Title  
**3rd Floor Plan**


Sheet Number

**a1**

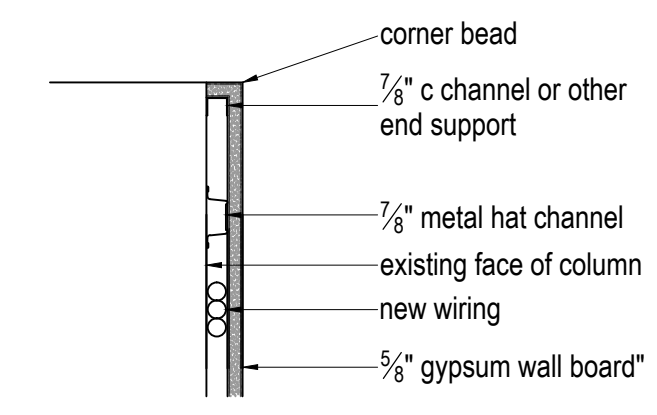


Optional detail at furniture whips  
1/2" = 1'-0"

- Wall Notes:**
1. Provide acoustic sealant at bottom of wall, power outlets, switches
  2. Offset outlets or other penetrations at least one stud bay so that no stud bay contains penetrations on both sides of wall
  3. Provide moisture resistant cement backer board at tile installations
  4. continue framing to structure above continue gypsum wall board 4-6" above ceiling


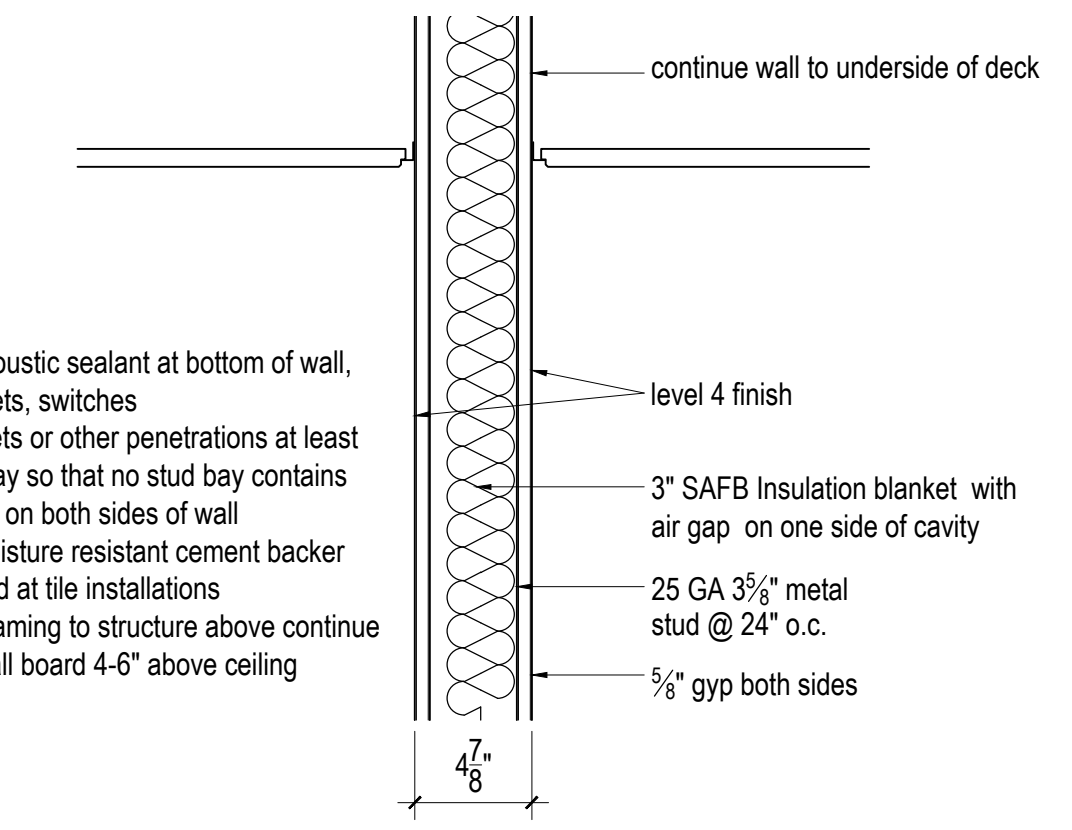


WT-01 Wall Type (non-rated partition)  
1/2" = 1'-0"

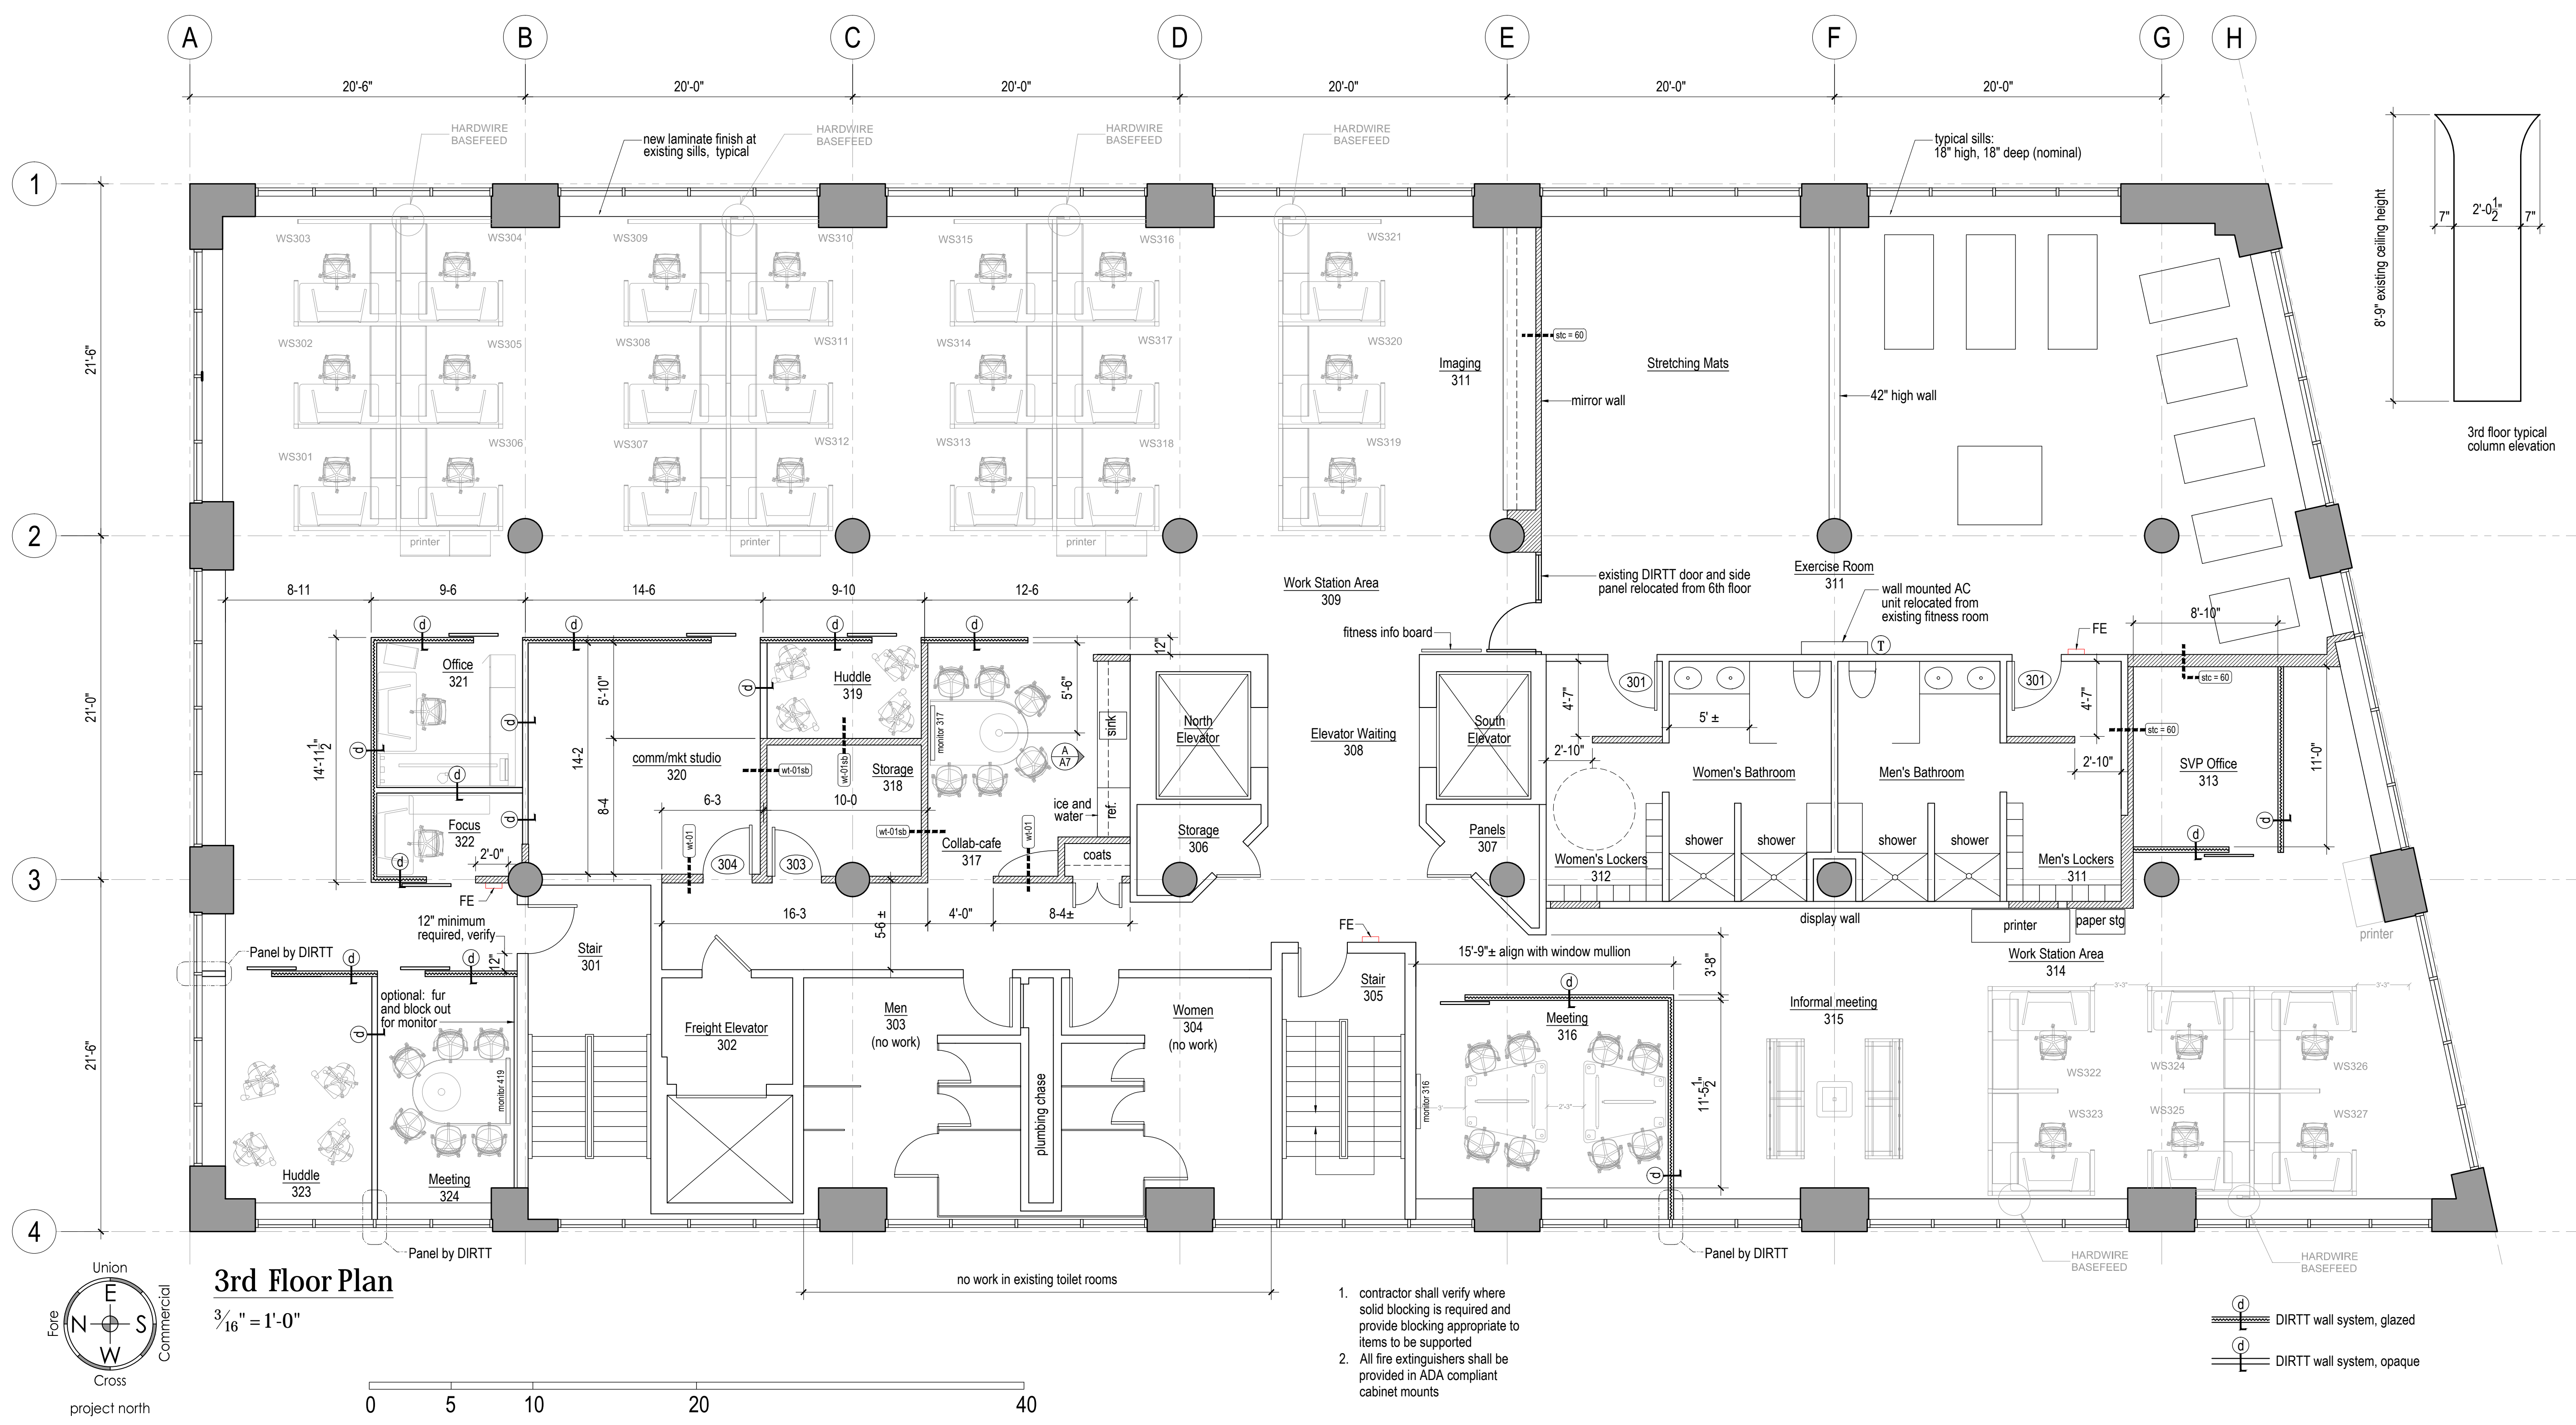

**3rd Floor Plan**

3/16" = 1'-0"

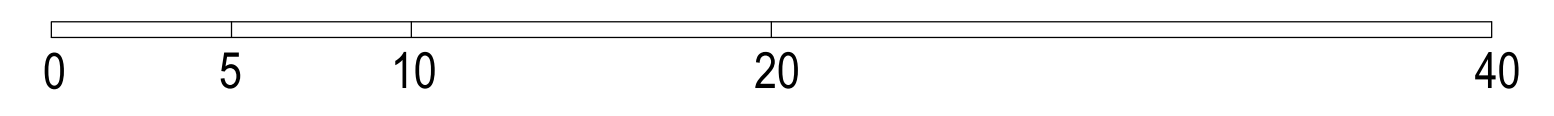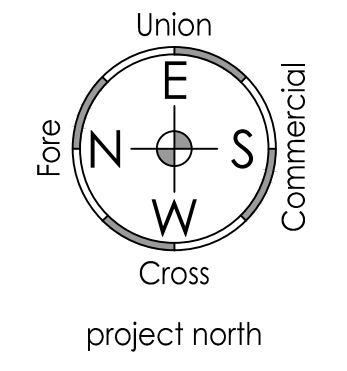

1. contractor shall verify where solid blocking is required and provide blocking appropriate to items to be supported
2. All fire extinguishers shall be provided in ADA compliant cabinet mounts

