

**Lisa White**  
 Chief Transformation Officer  
 207.329.2189 lisa@workplacef.com

**Michael Barton**  
 Value and Constructability Analyst  
 207.939.5432 michael@workplacef.com

**Josef Chalot**  
 Maine Licensed Architect  
 207.318.3234 AzimuthBlu@gmail.com

**Mechanical and Electrical Engineering:**  
**Bennet Engineering**  
 contact: Cal Tienberg  
 ph (207) 865-9475  
 Cal@bennetengineering.net

**Project:**  
 MEMIC  
 Tenant Improvement to 3rd, 4th, and 5th floors  
 261 Commercial Street, Portland Maine  
 CBL 038 F019

**Tenant: MEMIC**  
 261 Commercial Street  
 Portland Maine, 04101

**Tenant Contact**  
 Catherine Lamson,  
 Senior Vice President  
 Chief Administrative Officer  
 (207) 791 3304

**Building Owner:**  
 Casco View Holdings II, LLC  
 PO Box 1137  
 Portland, ME 04104


**General Contractor:**  
**Zachau Construction**  
 1185 U.S. Route One  
 Freeport, ME 04032  
 ph (207) 865-9925 (office)  
 contact: Jon  
 207.807.8980 (mobile)  
 Jon@zachauconstruction.com

Date	Purpose
08/13/2015	Review by JD not for construction

Sheet Title  
**4th Floor Plan**



Sheet Number

**a2**

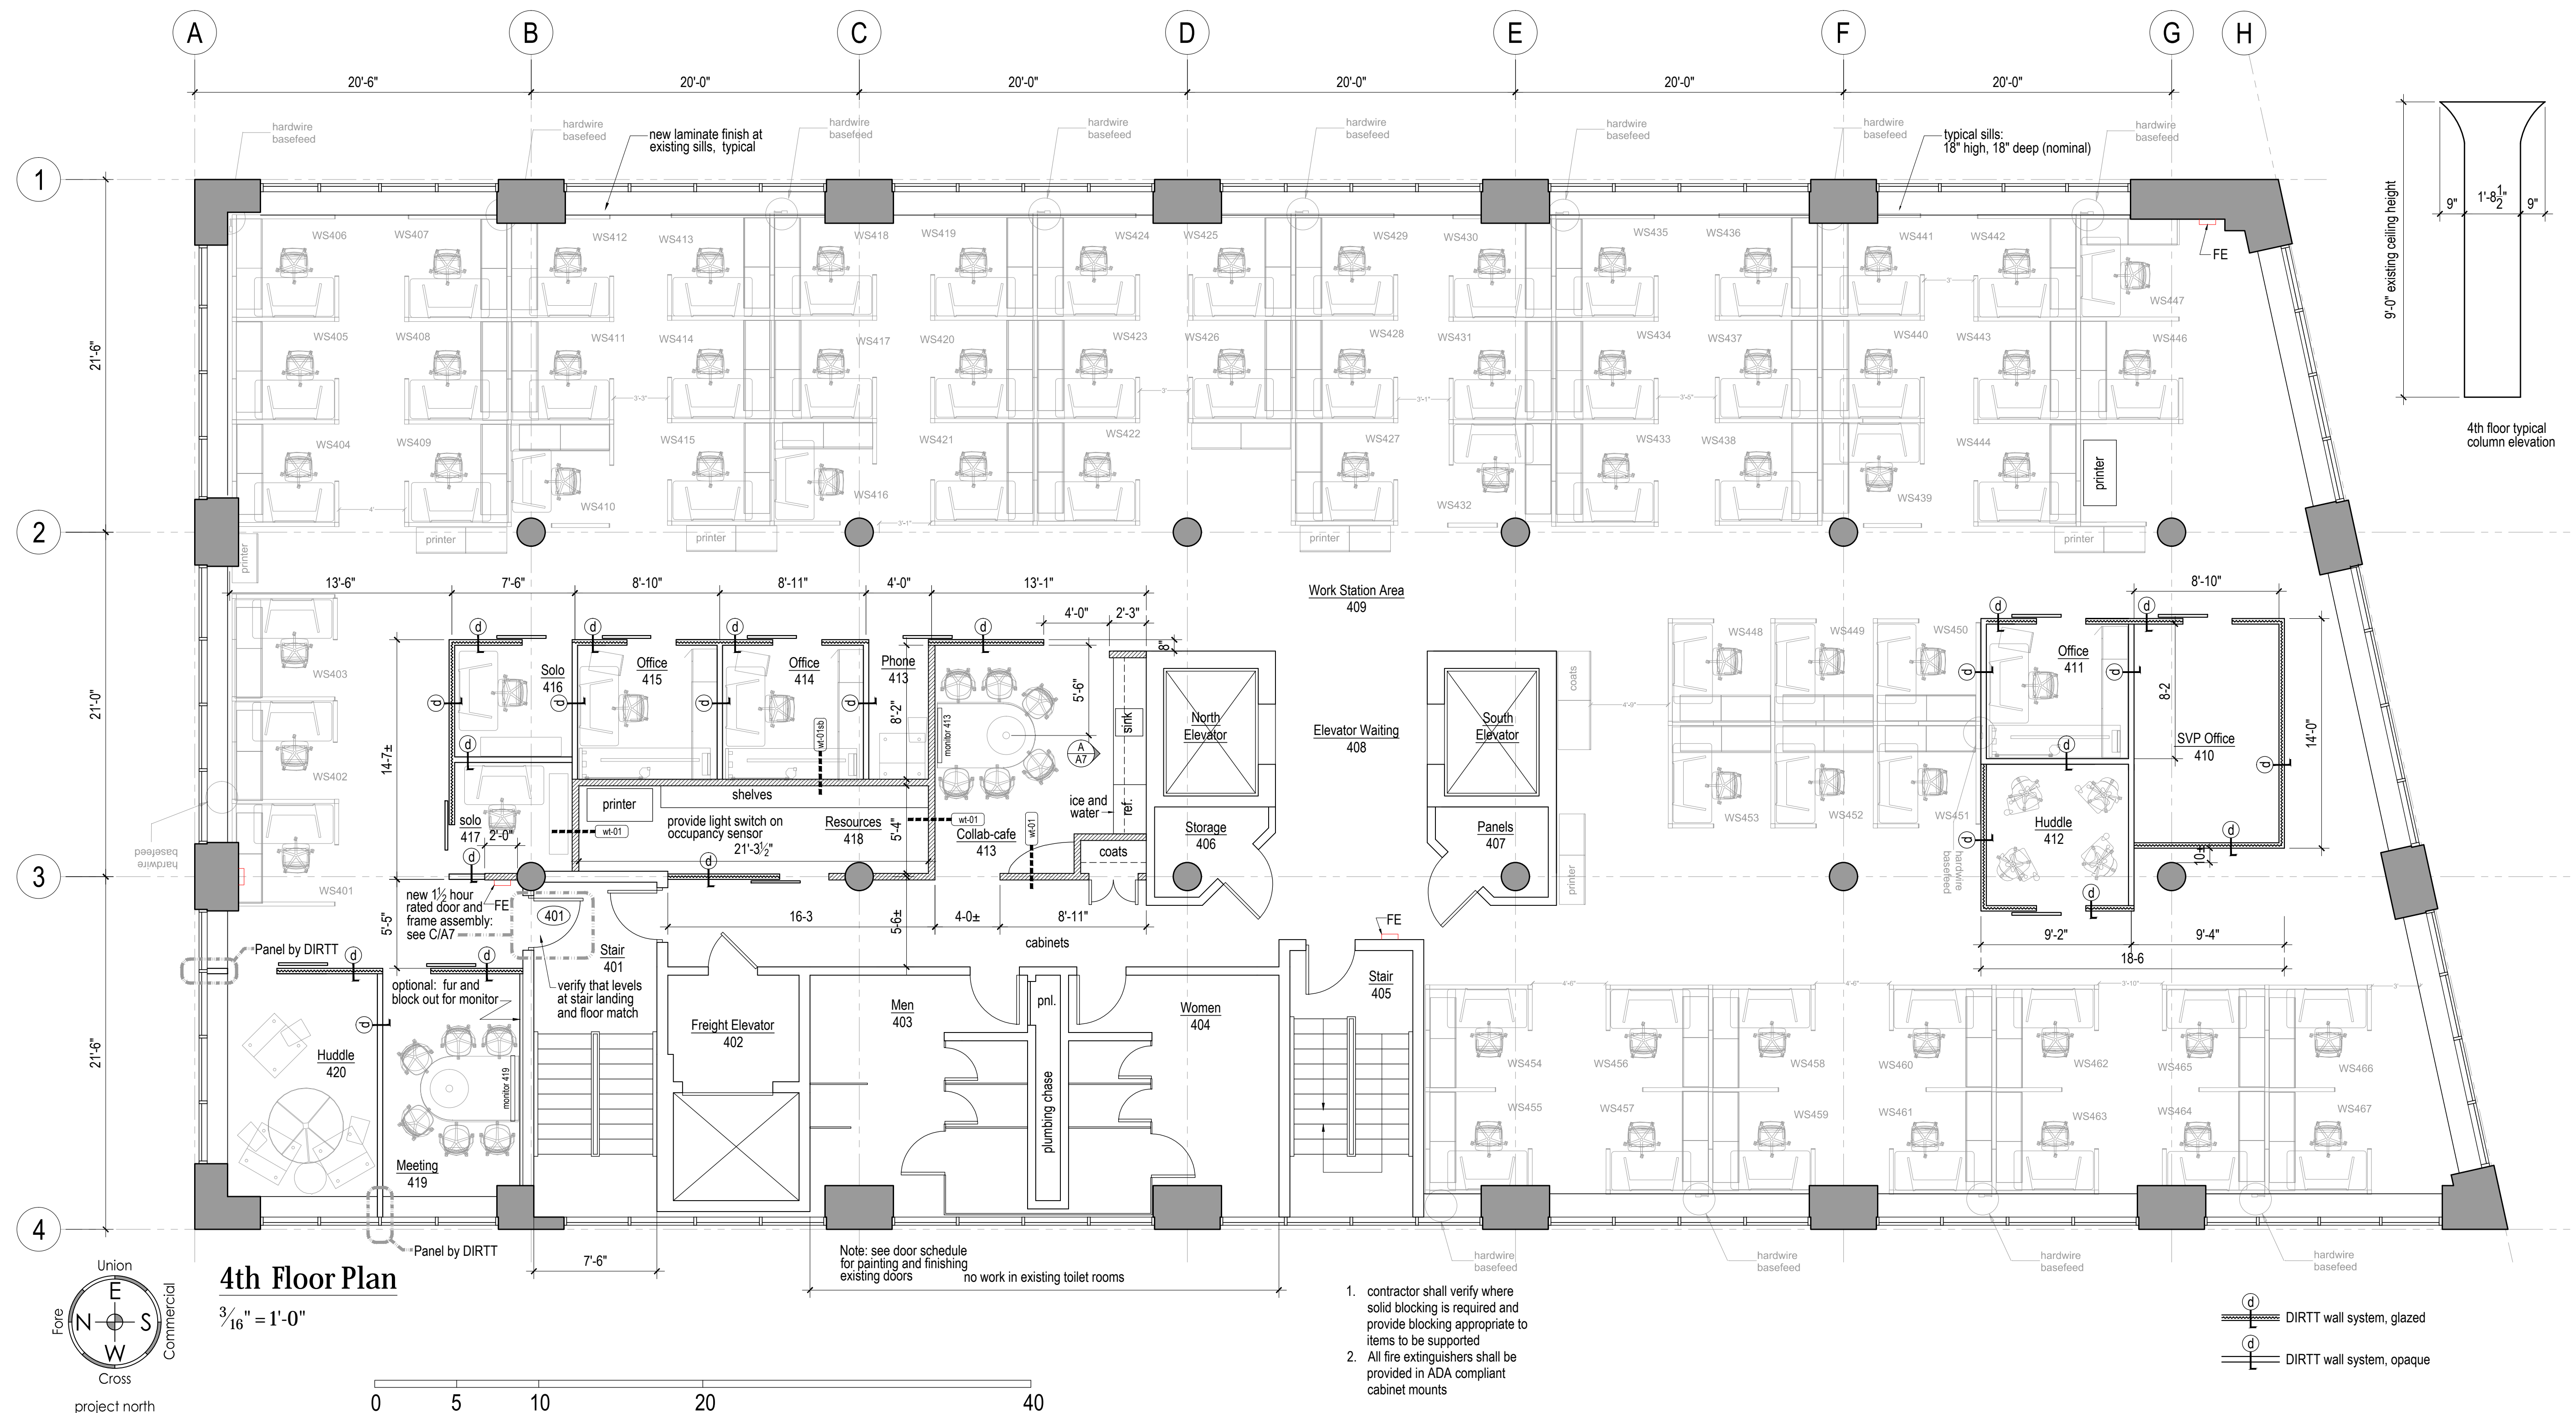

**4th Floor Plan**

3/16" = 1'-0"

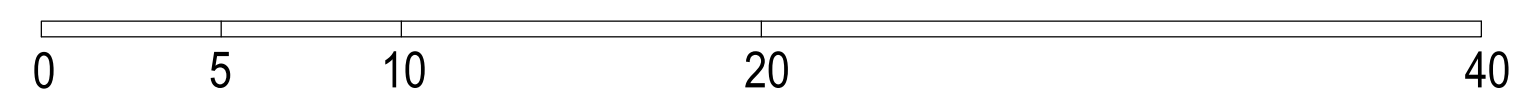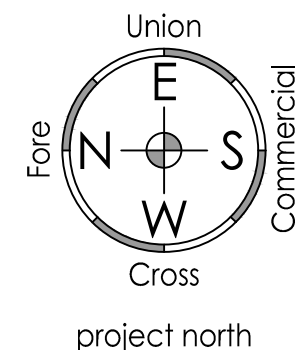

- contractor shall verify where solid blocking is required and provide blocking appropriate to items to be supported
- All fire extinguishers shall be provided in ADA compliant cabinet mounts

