

Site Location

SCALE: 1" =200'


PRELIMINARY
NOT FOR CONSTRUCTION



44 Oak Street Renovation


- Roof Deck Proposal

PRELIMINARY
NOT FOR CONSTRUCTION

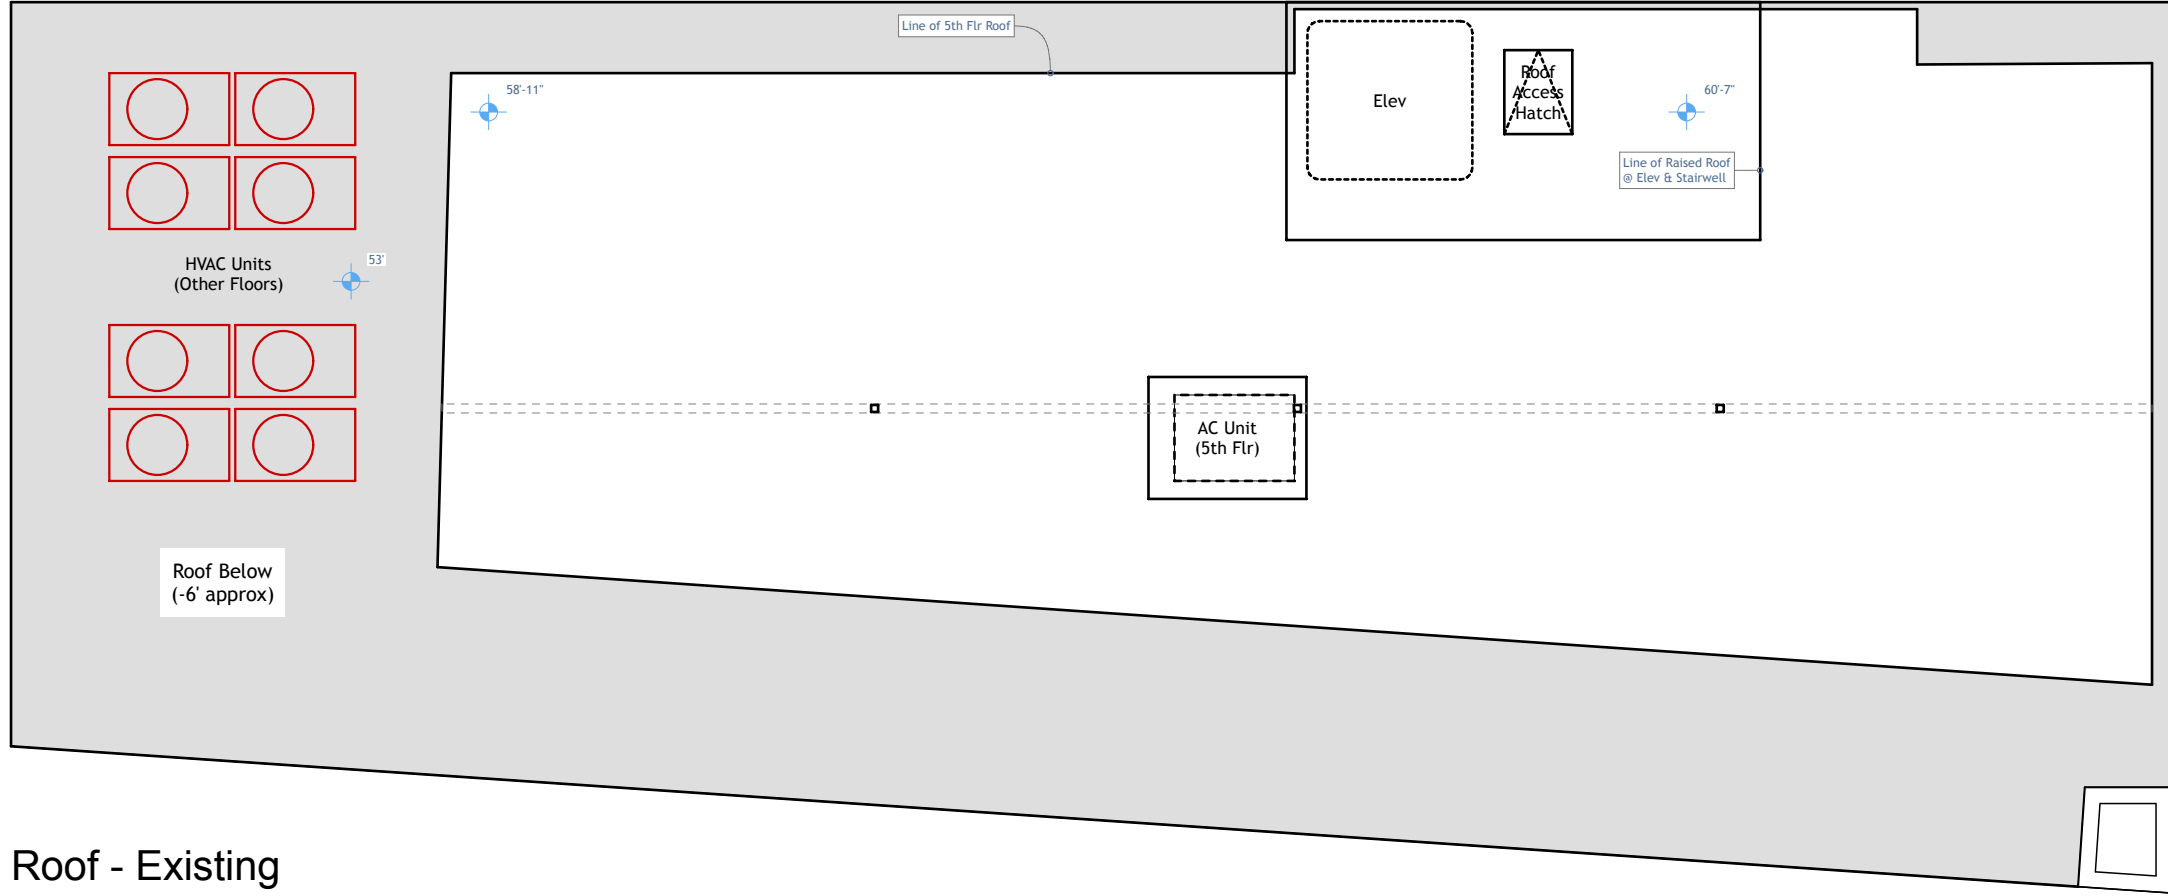

Roof - Existing

SCALE: 1/8" = 1'-0"

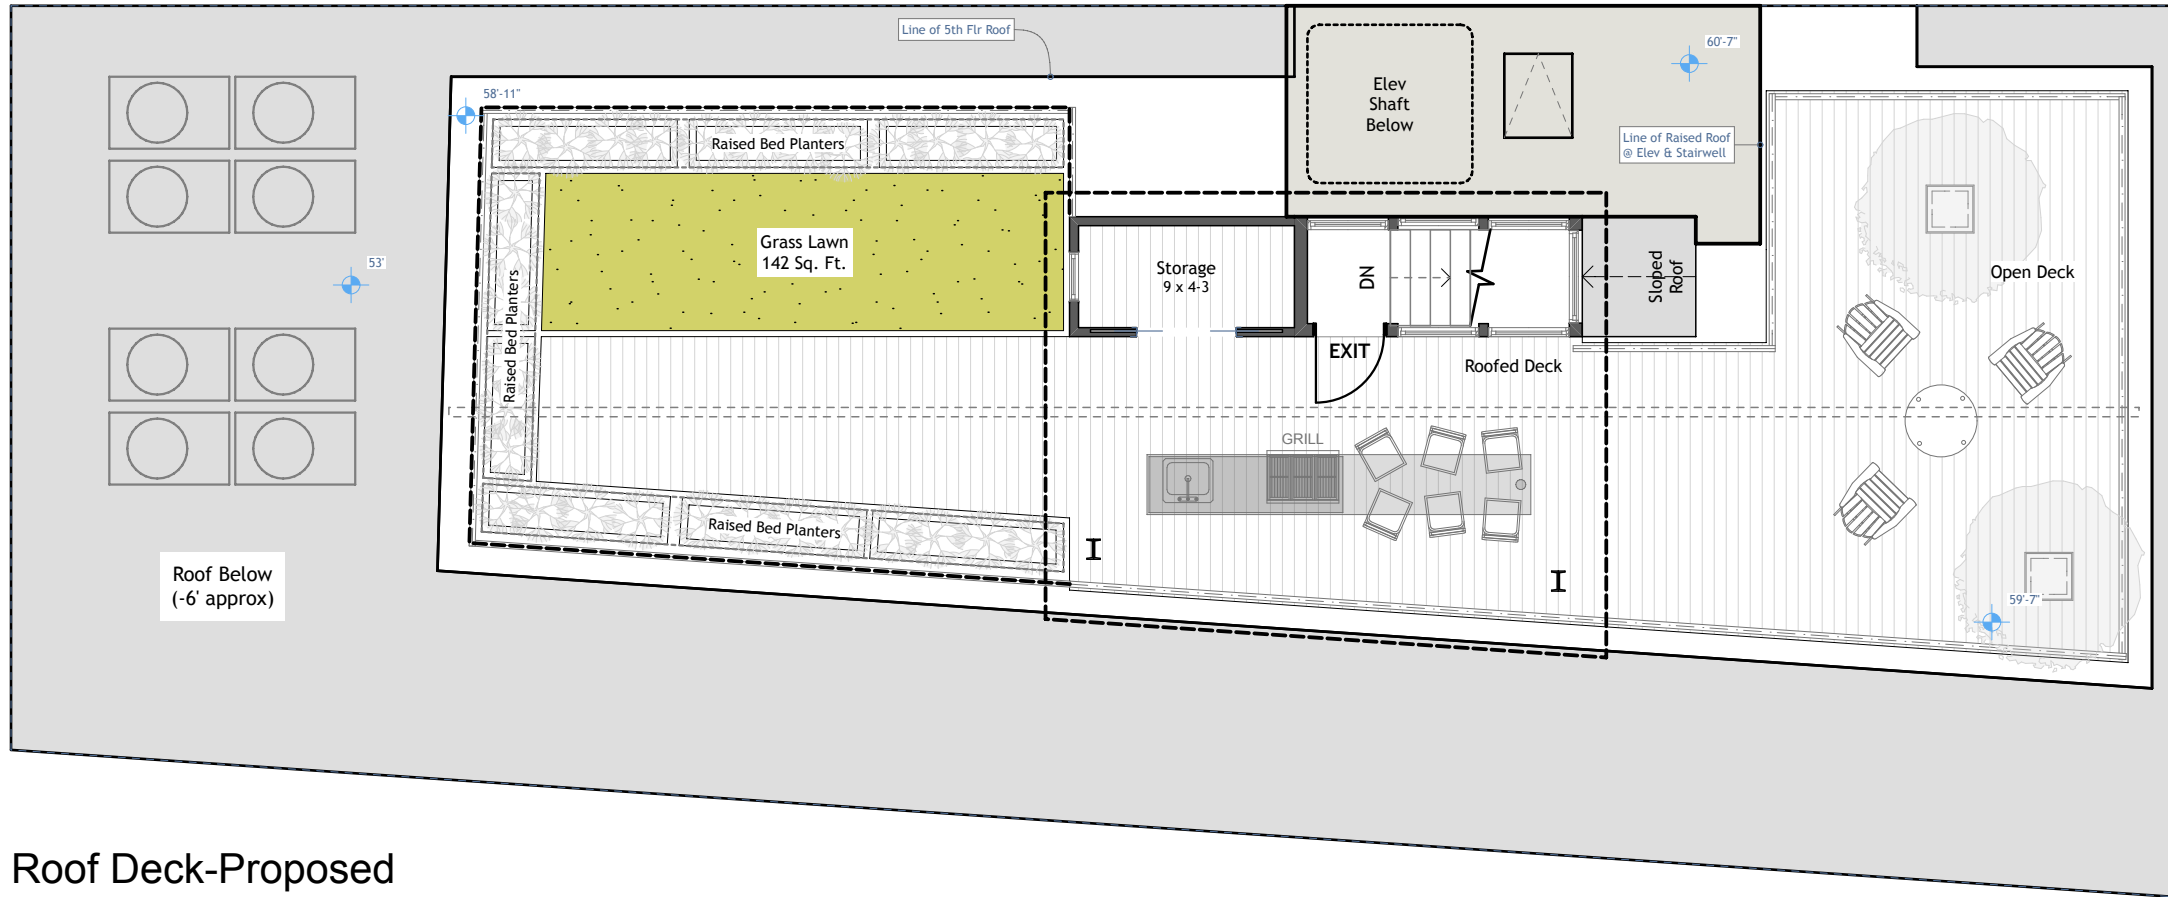

Roof Deck-Proposed

SCALE: 1/8" = 1'-0"

DRAFTSPERSON:
DGB
DATE OF ISSUE:
15.05.06
PROJECT STATUS:
Schematic design

CALEB JOHNSON
ARCHITECTS - BUILDERS
265 MAIN STREET, SUITE 201 BIDDEFORD, ME 04005
T: 207.283.8777 F: 207.283.8778 CJAB.ME

44 Oak Street
Michael Keon
44 Oak Street Portland ME 04101

Plans, Existing &
Proposed Deck
A


PRELIMINARY
NOT FOR CONSTRUCTION



South Elevation

Parking Lot Side

SCALE: 1/8" = 1'-0"

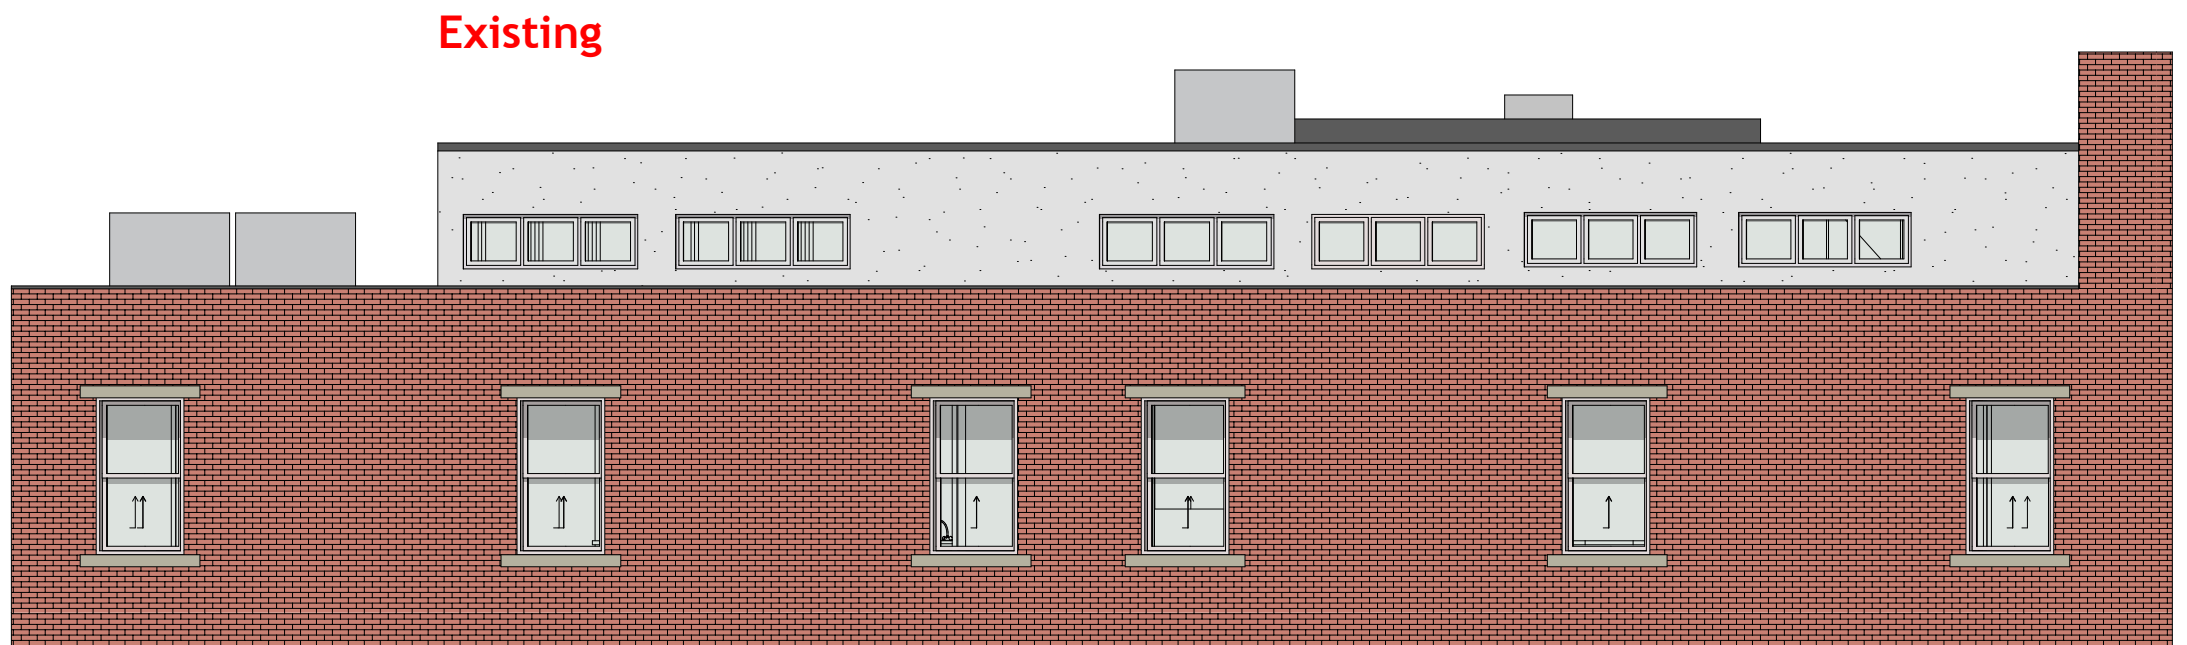

South Elev

Parking Lot Side

SCALE: 1/8" = 1'-0"


CALEB JOHNSON
ARCHITECTS - BUILDERS
265 MAIN STREET, SUITE 201 BIDDEFORD, ME 04005
T: 207.283.8777 F: 207.283.8778 CJAB.ME

DRAFTSPERSON:
DGB
DATE OF ISSUE:
15.05.06
PROJECT STATUS:
Schematic design

44 Oak Street
Michael Keon
44 Oak Street Portland ME 04101

Elevation-South
B

PRELIMINARY
NOT FOR CONSTRUCTION

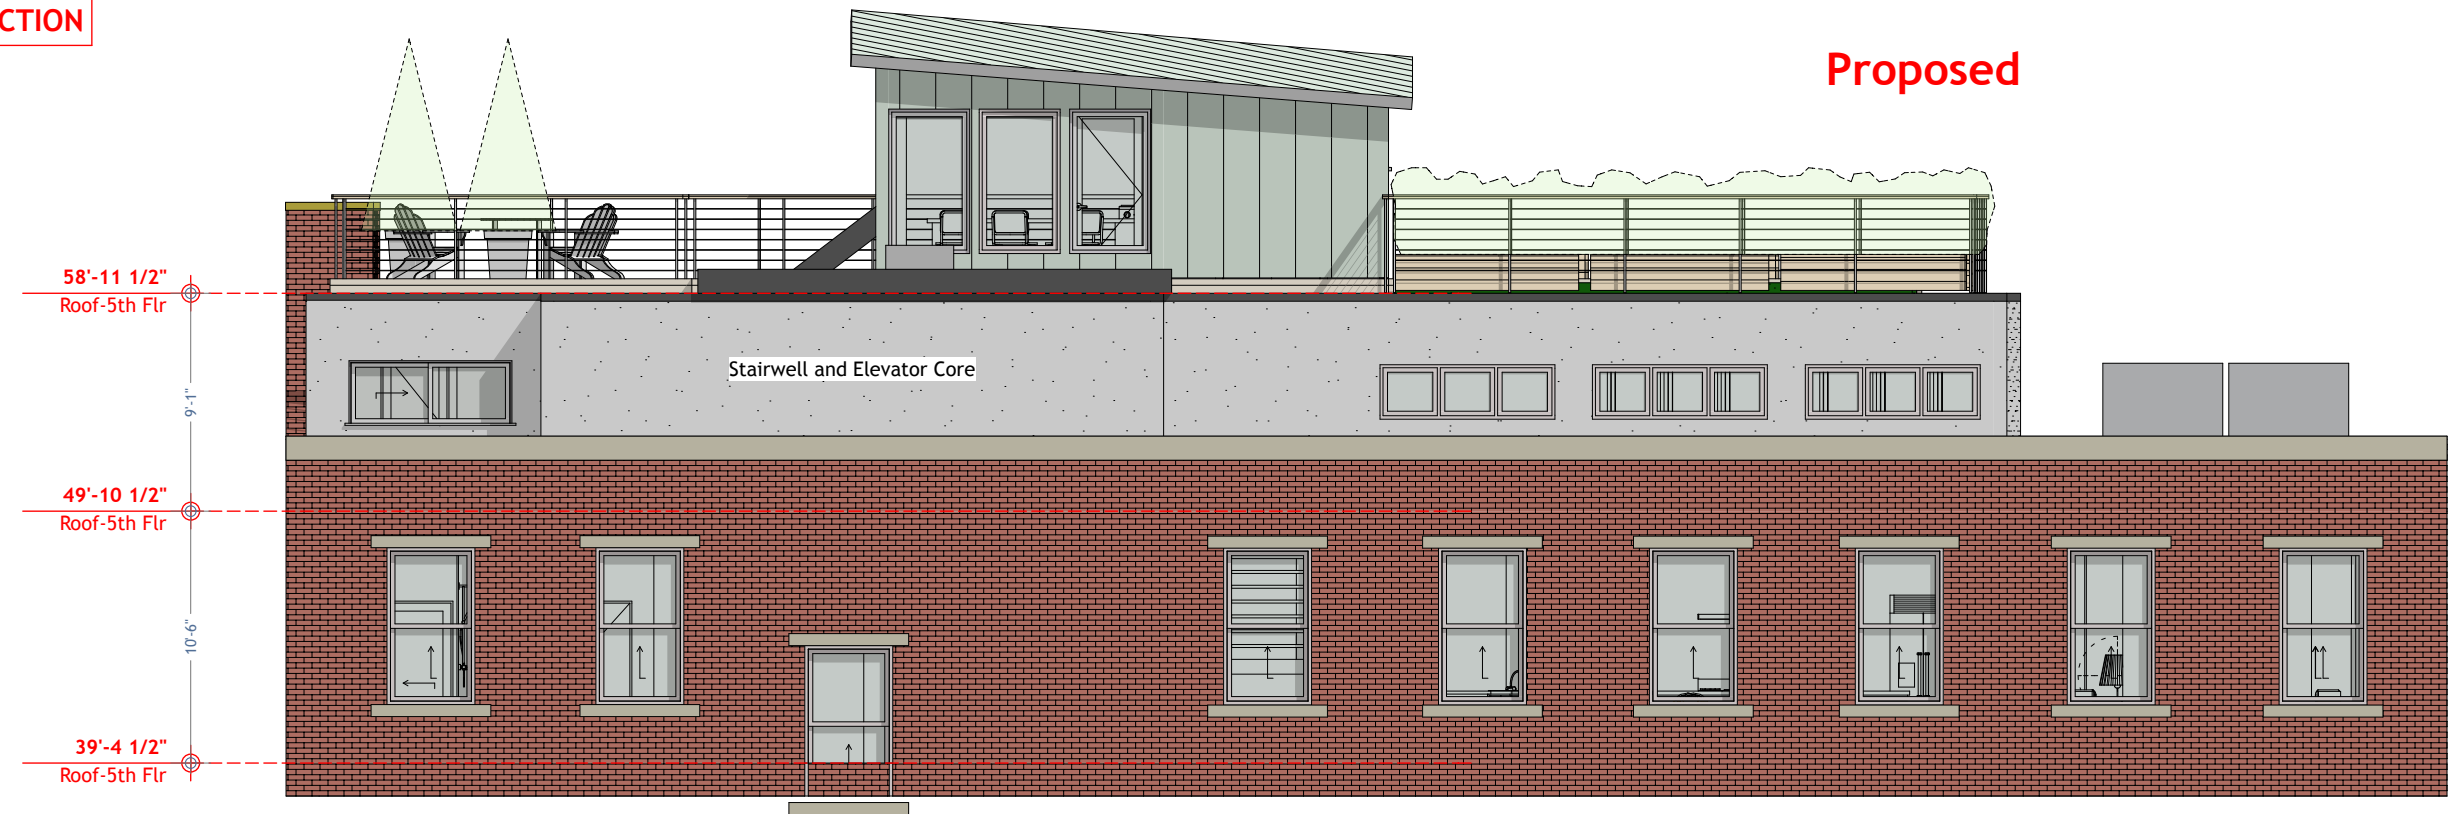

North Elevation
Oak Street Side
SCALE: 1/8" = 1'-0"



North Elev
Oak Street Side
SCALE: 1/8" = 1'-0"

CALEB JOHNSON
ARCHITECTS - BUILDERS
265 MAIN STREET, SUITE 201 BIDDEFORD, ME 04005
T: 207.283.8777 F: 207.283.8778 CJAB.ME

DRAFTSPERSON:
DGB
DATE OF ISSUE:
15.05.06
PROJECT STATUS:
Schematic design

Elevation-North
44 Oak Street
Michael Keon
44 Oak Street Portland ME 04101



Proposed

58'-11 1/2"
Roof-5th Flr

49'-10 1/2"
Roof-5th Flr

39'-4 1/2"
Roof-5th Flr

East Elevation

SCALE: 1/8" = 1'-0"




58'-11 1/2"
Roof-5th Flr

49'-10 1/2"
Roof-5th Flr

39'-4 1/2"
Roof-5th Flr

West Elevation

SCALE: 1/8" = 1'-0"

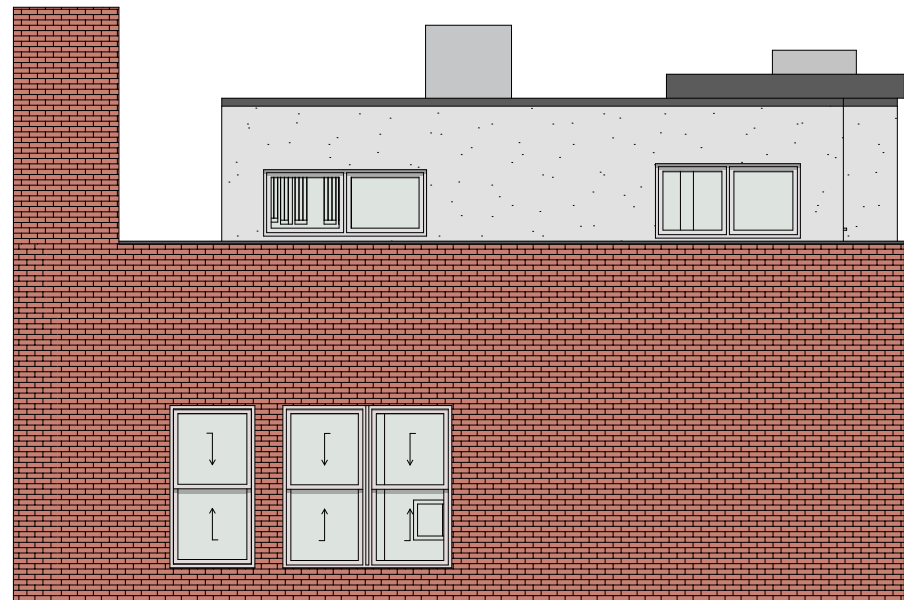


Existing

East Elev

Holiday Inn Side

SCALE: 1/8" = 1'-0"

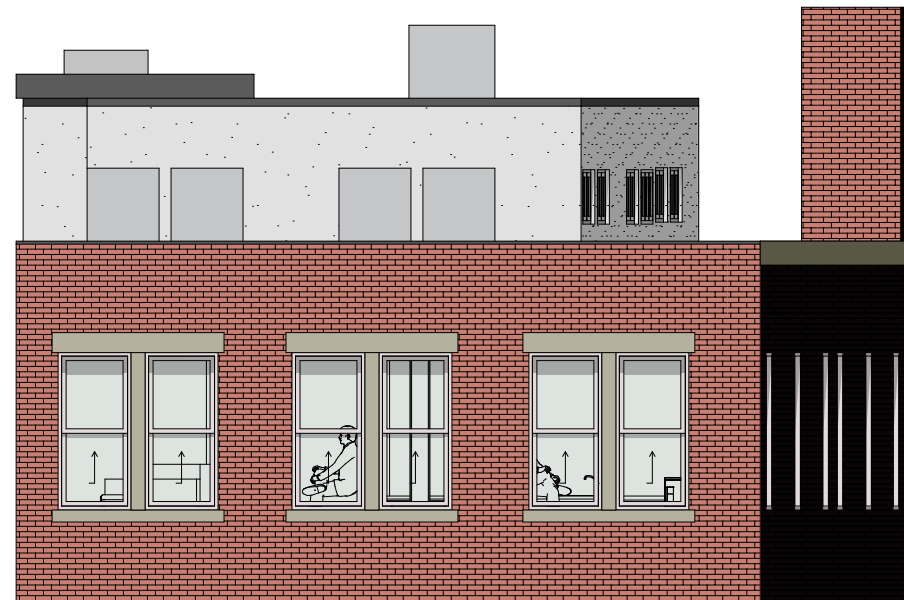

West Elev

Free Street Side

SCALE: 1/8" = 1'-0"


DRAFTSPERSON:
DGB
DATE OF ISSUE:
15.05.06
PROJECT STATUS:
Schematic design

CALEB JOHNSON
ARCHITECTS - BUILDERS
265 MAIN STREET, SUITE 201 BIDDEFORD, ME 04005
T: 207.283.8777 F: 207.283.8778 CJAB.ME

Elevations W/E
D
44 Oak Street
Michael Keon
44 Oak Street Portland ME 04101

/Users/DGBtrans/Google Drive/Jobs/150406_CJA_Keon/CAD/ArchiCad/Keon_C.pln

Free Street

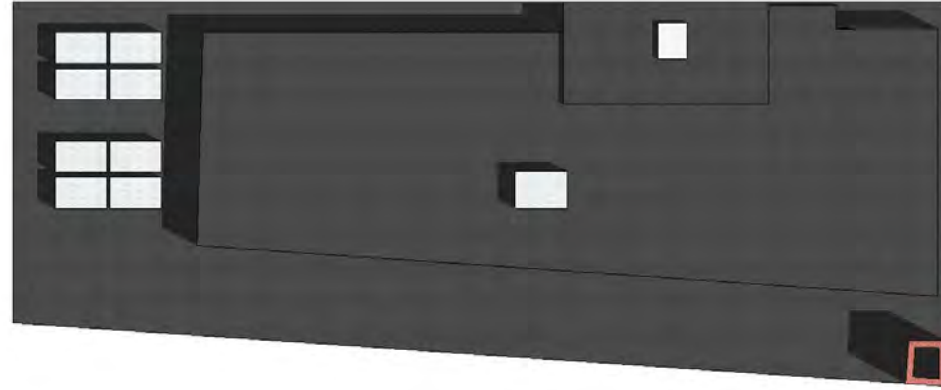

Parking Lot

Existing Roof Deck

NOT TO SCALE

Oak Street




Proposed Roof Deck

NOT TO SCALE

Parking Lot / Water View

Free Street

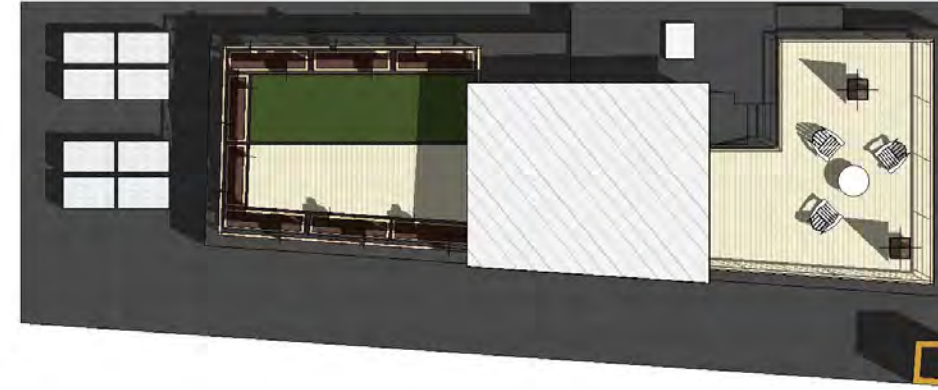

Parking Lot

Proposed Roof Deck

NOT TO SCALE

Oak Street



Proposed Roof Deck

NOT TO SCALE

Parking Lot / Water View