



**GENERAL NOTES:**  
 1. DO NOT SCALE DRAWINGS.  
 2. VERIFY ALL DIMENSIONS AND CONDITIONS IN FIELD.

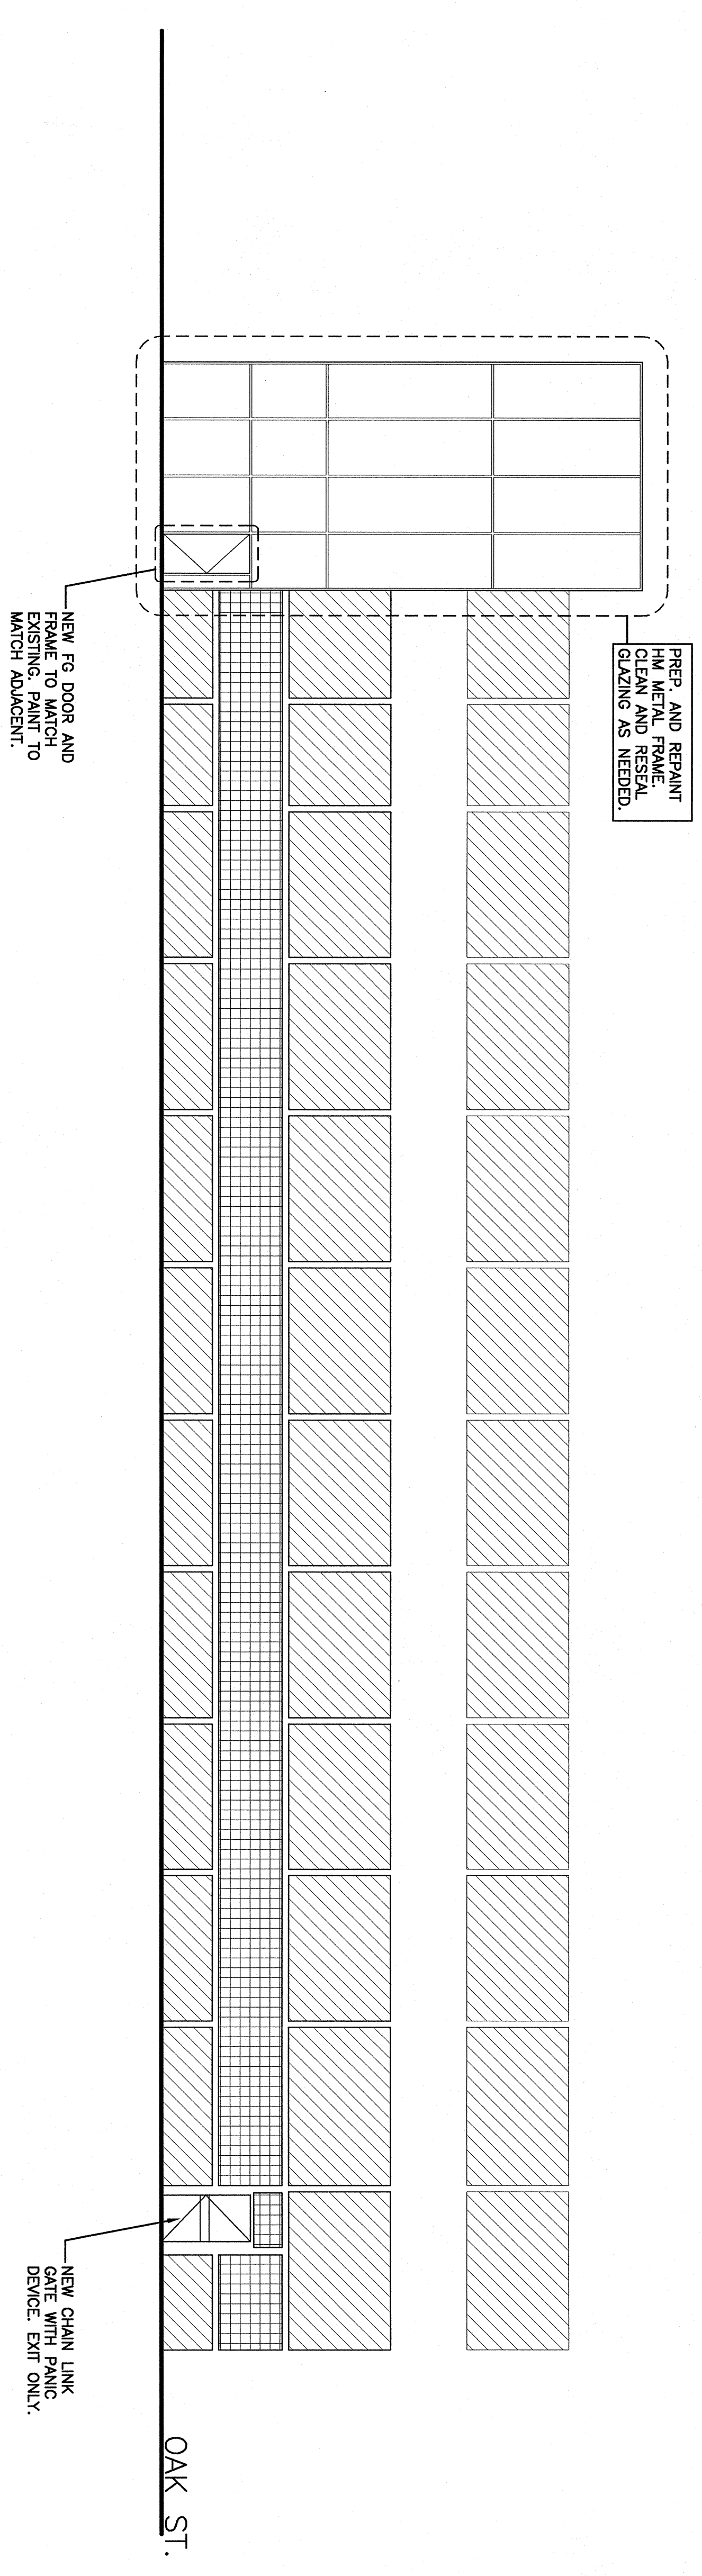


**K1** NORTH ELEVATION  
 1/8"=1'-0"

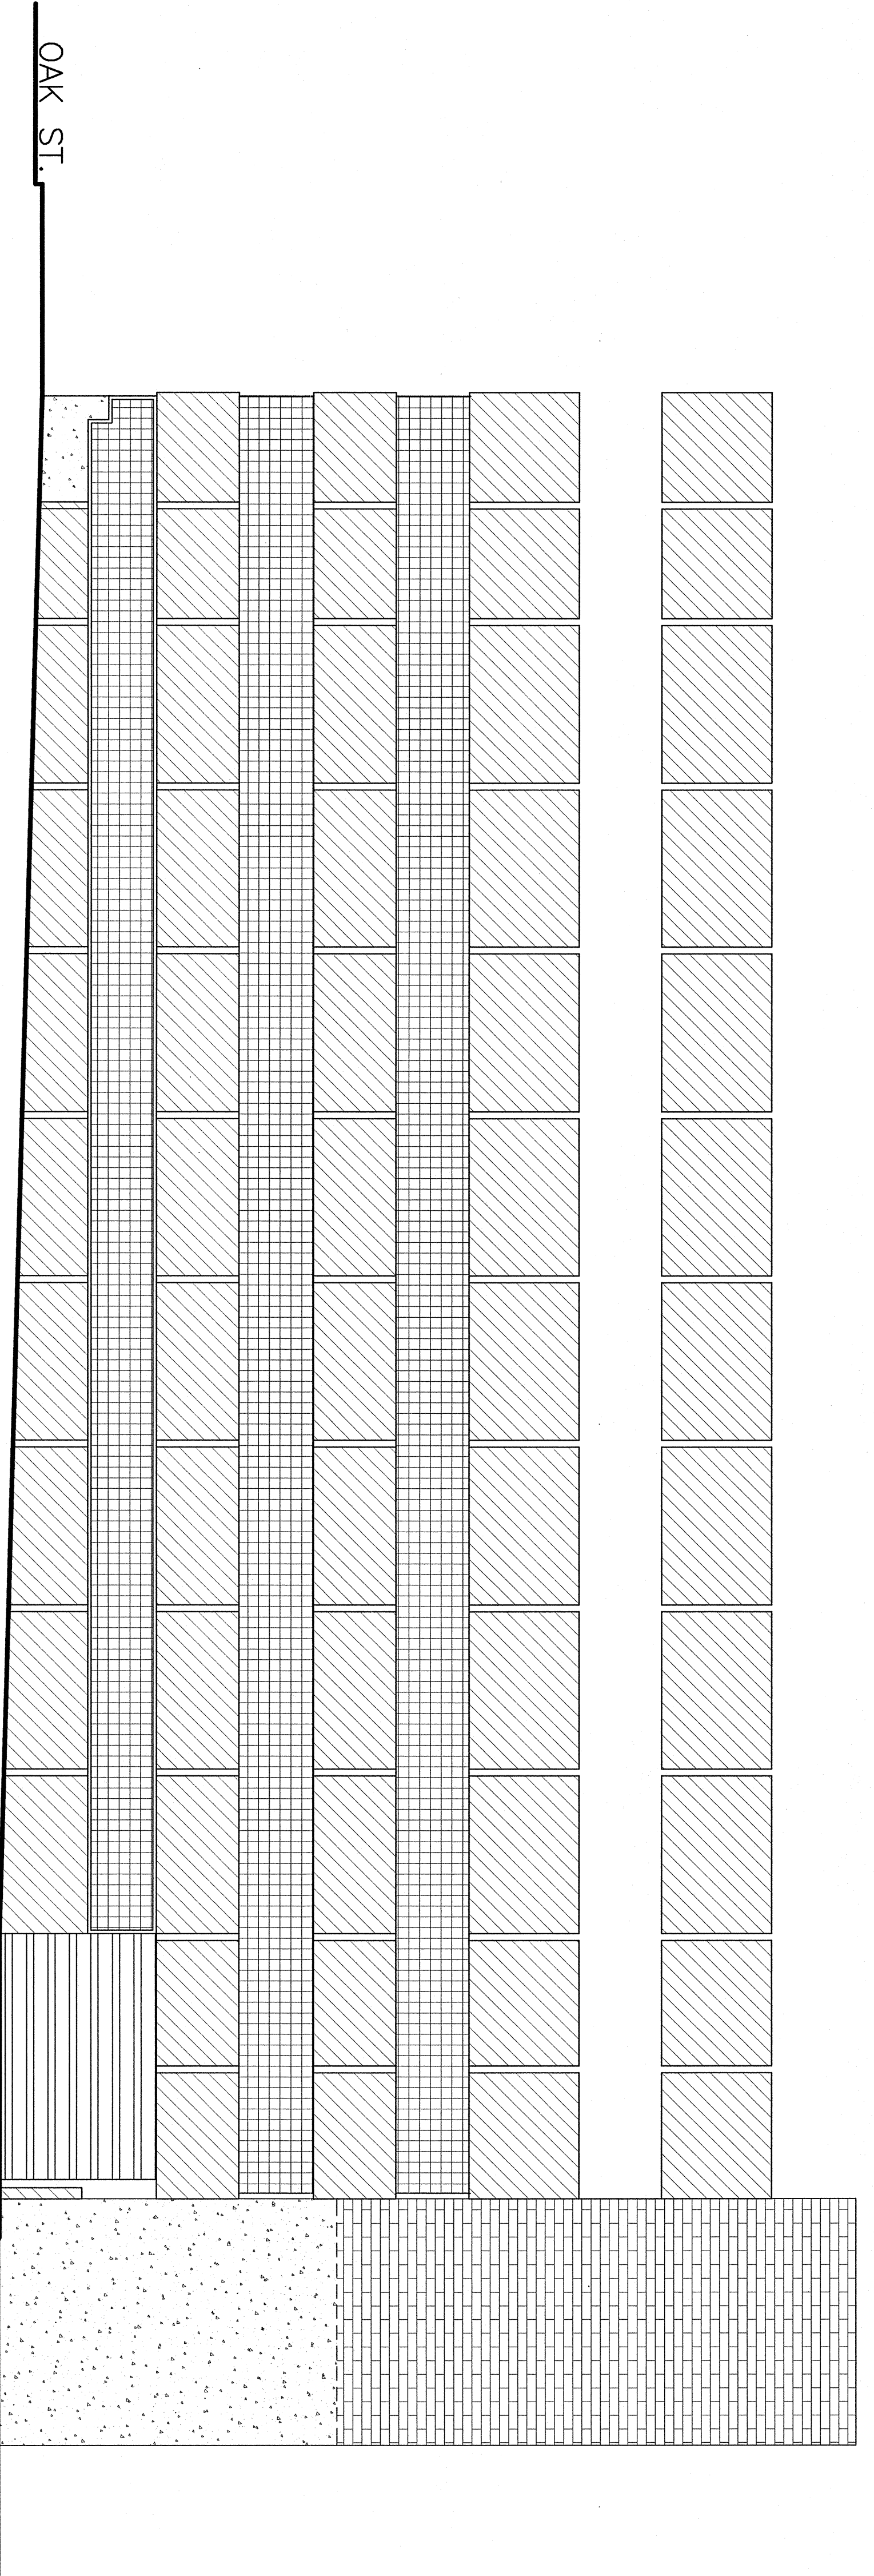

**A1** SOUTH ELEVATION  
 1/8"=1'-0"

**LEGEND:**


	CLEAN AND PREPARE PRE-CAST SURFACE FOR PAINT. EXTERIOR FACE ONLY.
	REMOVE ALL EXISTING CHAIN LINK FENCE. INSTALL NEW FENCE (SEE SPEC). COORDINATE LOCATION WITH EXISTING STRUCTURE AND OPENINGS.
	CLEAN EXISTING CONCRETE AND PATCH AS NEEDED. PAINT SURFACE AT LOCATIONS WITH GRAFTITI.
	CLEAN EXISTING BLOCK. SEAL AND PATCH AS NEEDED.

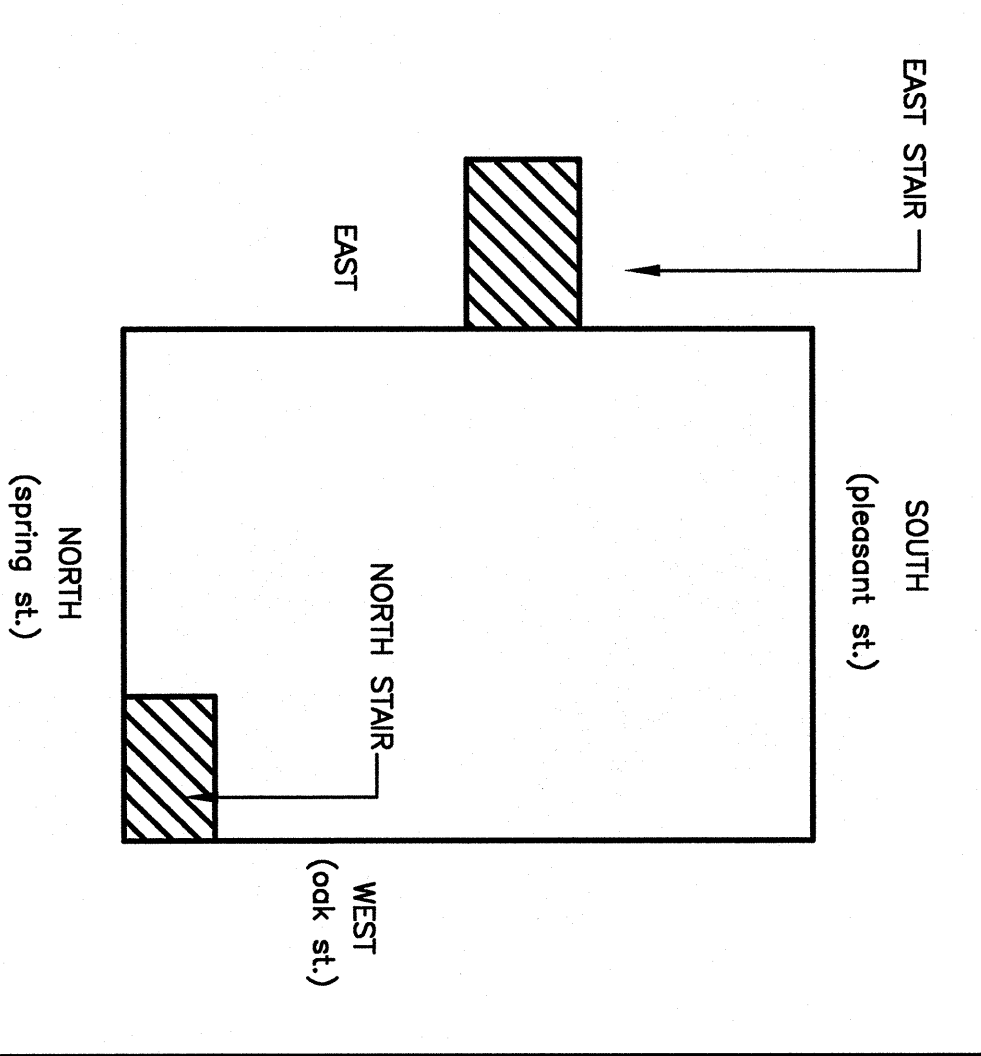

**ISSUED FOR PERMITTING**  
 07-18-07

CURRENT ISSUE STATUS:

REV.	DESCRIPTION	DATE

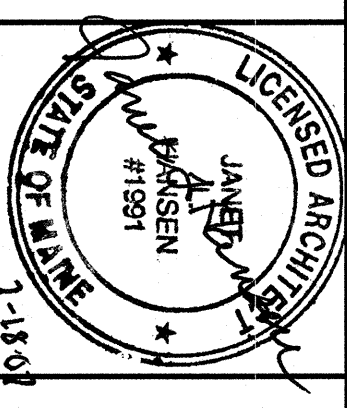

**SMRT** ARCHITECTURE ENGINEERING PLANNING

144 Fore Street, P.O. Box 618  
 Portland, Maine 04109  
 Tel: (603) 772-2886  
 Fax: (603) 772-1809

**PROJECT:**  
 EXTERIOR IMPROVEMENTS &  
 MODEL TENANT FIT-UP  
 110 FREE STREET  
 PORTLAND, MAINE

**PROJECT TITLE:**  
 PARKING GARAGE  
 ELEVATIONS

**SHEET TITLE:**  
 1/8"=1'-0"

**SCALE:**  
 GRAPHIC SCALE: 0' 1'

**PROJECT MANAGER:** JIHL  
**DATE:**

**JOB CAP/DRAWN:** JIHL  
**GRAPHIC SCALE:** 0' 1'

**A/E OF RECORD:** JIHL  
**SHEET No.:** AE203

**SMART CAD FILE:** AE203-07087  
**PROJECT No.:** 07087