



GENERAL NOTES:
 1. DO NOT SCALE DRAWINGS.
 2. VERIFY ALL DIMENSIONS AND CONDITIONS IN FIELD.

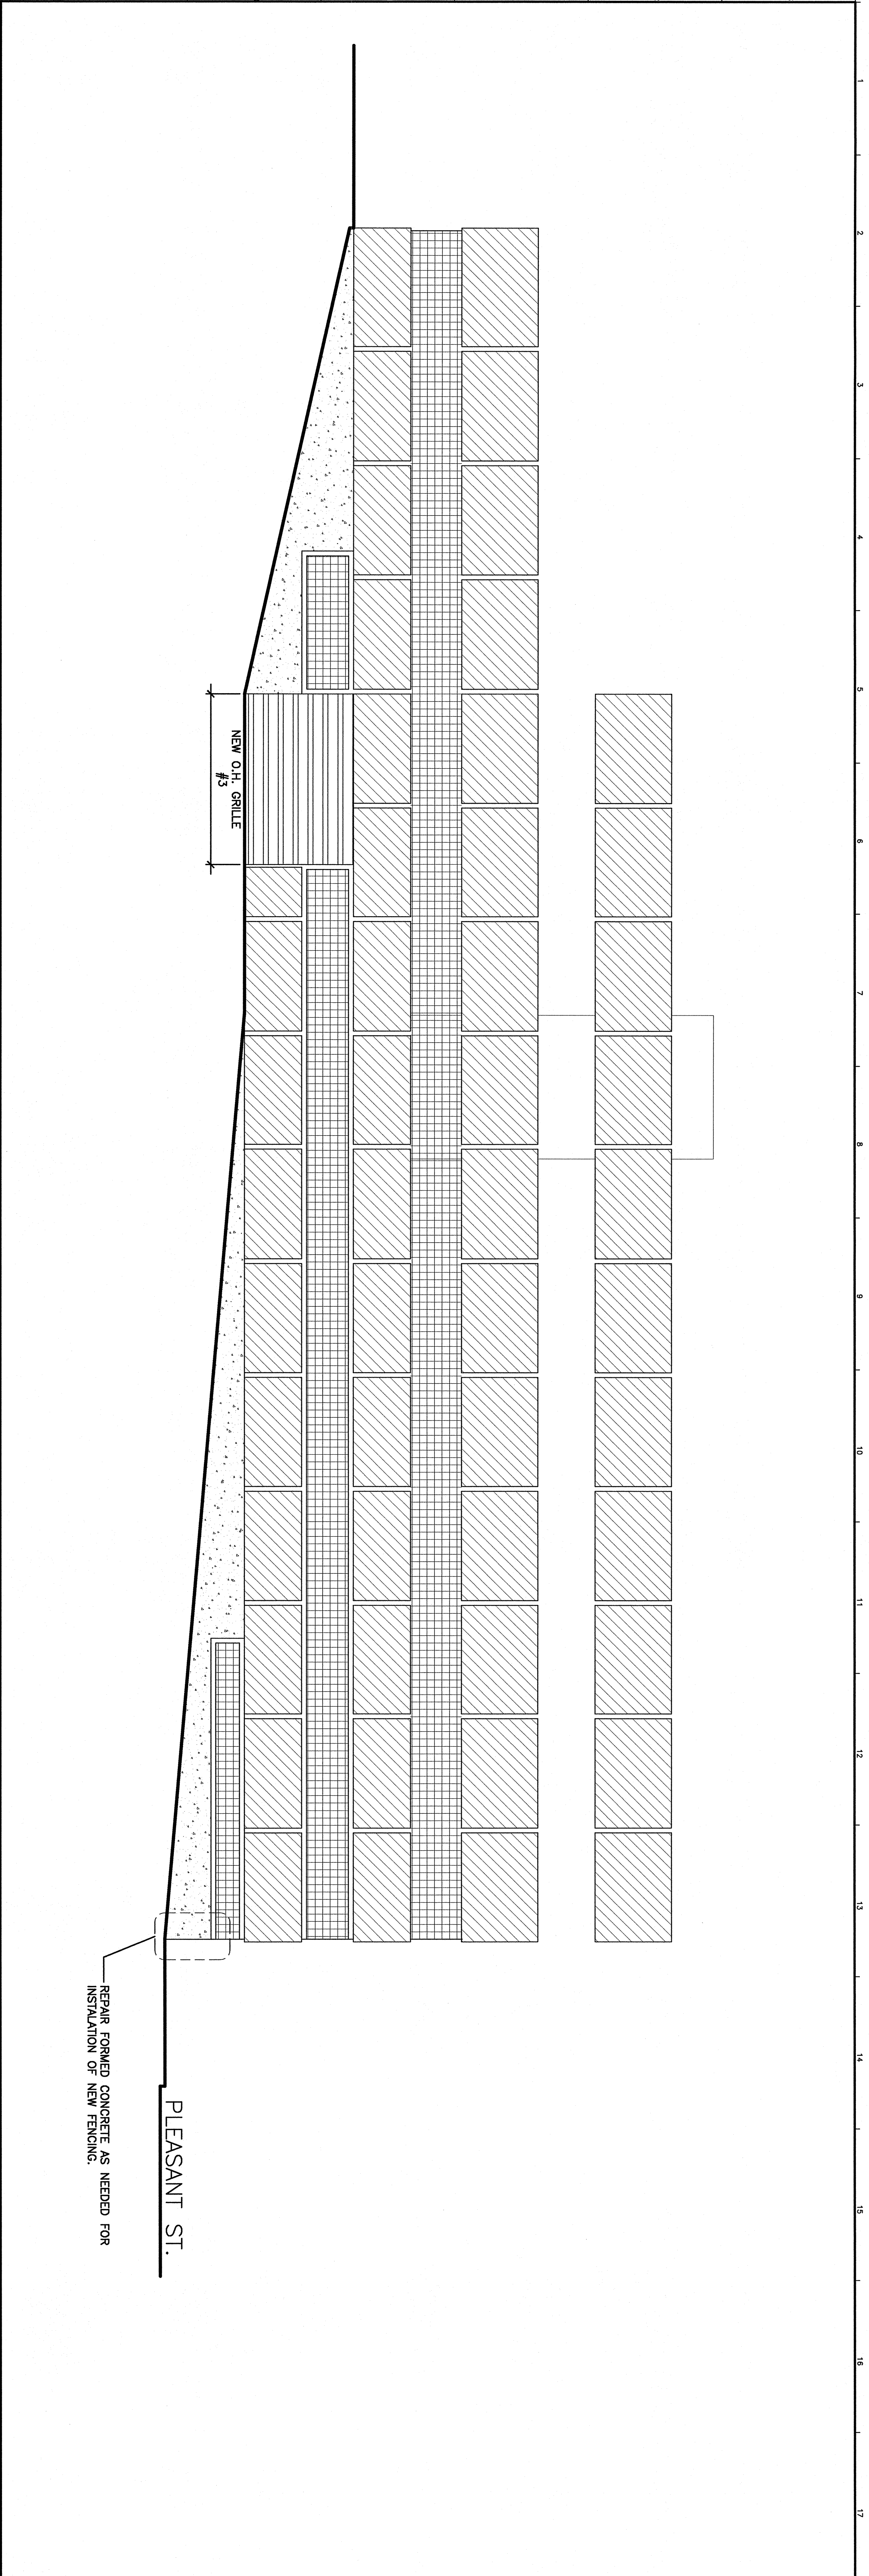

J1 WEST ELEVATION

1/8"=1'-0"

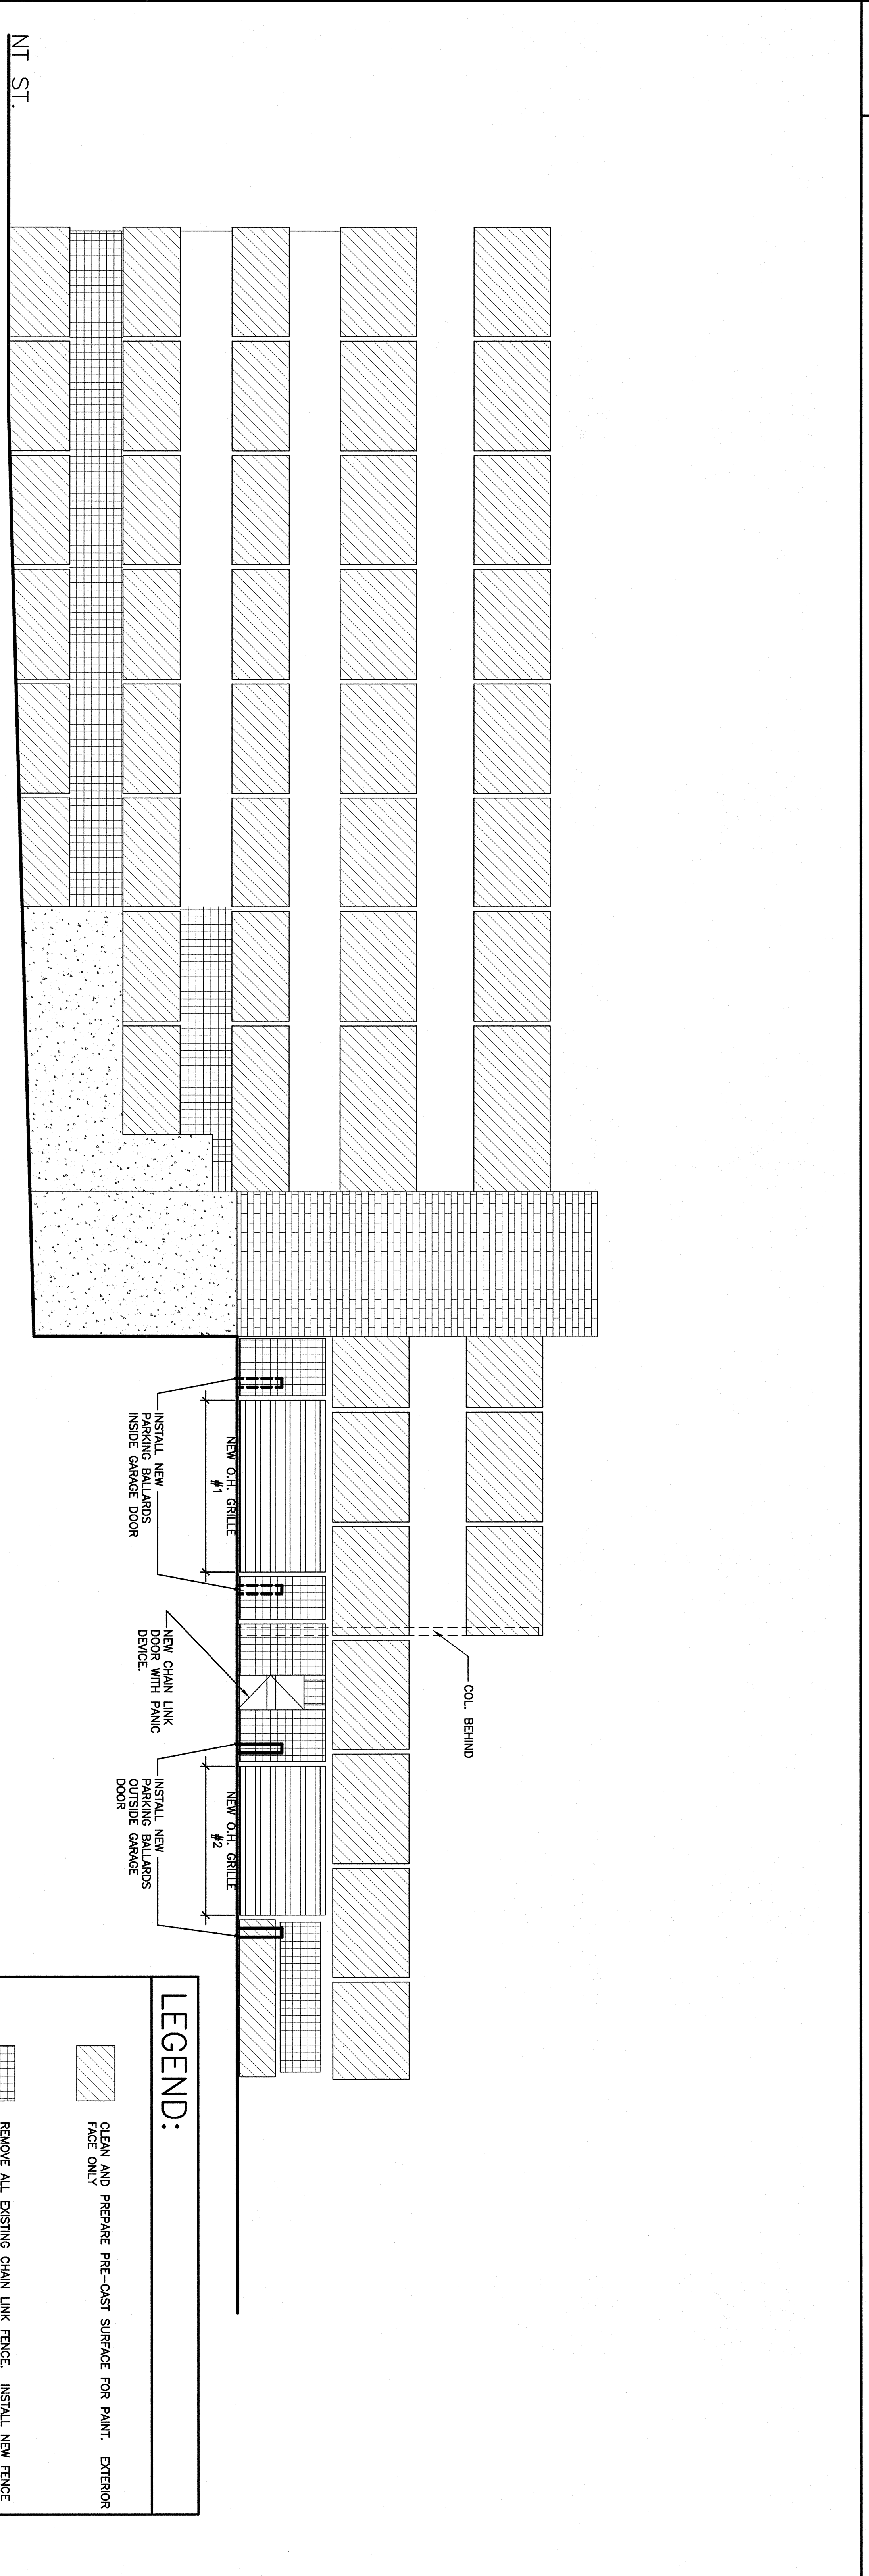


A1 EAST ELEVATION

1/8"=1'-0"

LEGEND:

	CLEAN AND PREPARE PRE-CAST SURFACE FOR PAINT. EXTERIOR FACE ONLY.
	REMOVE ALL EXISTING CHAIN LINK FENCE. INSTALL NEW FENCE (SEE SPEC). COORDINATE LOCATION WITH EXISTING STRUCTURE AND SIGNINGS.
	CLEAN EXISTING CONCRETE AND PATCH AS NEEDED. PAINT SURFACE AT LOCATIONS WITH GRAPHTI.
	CLEAN EXISTING BLOCK. SEAL AND PATCH AS NEEDED.

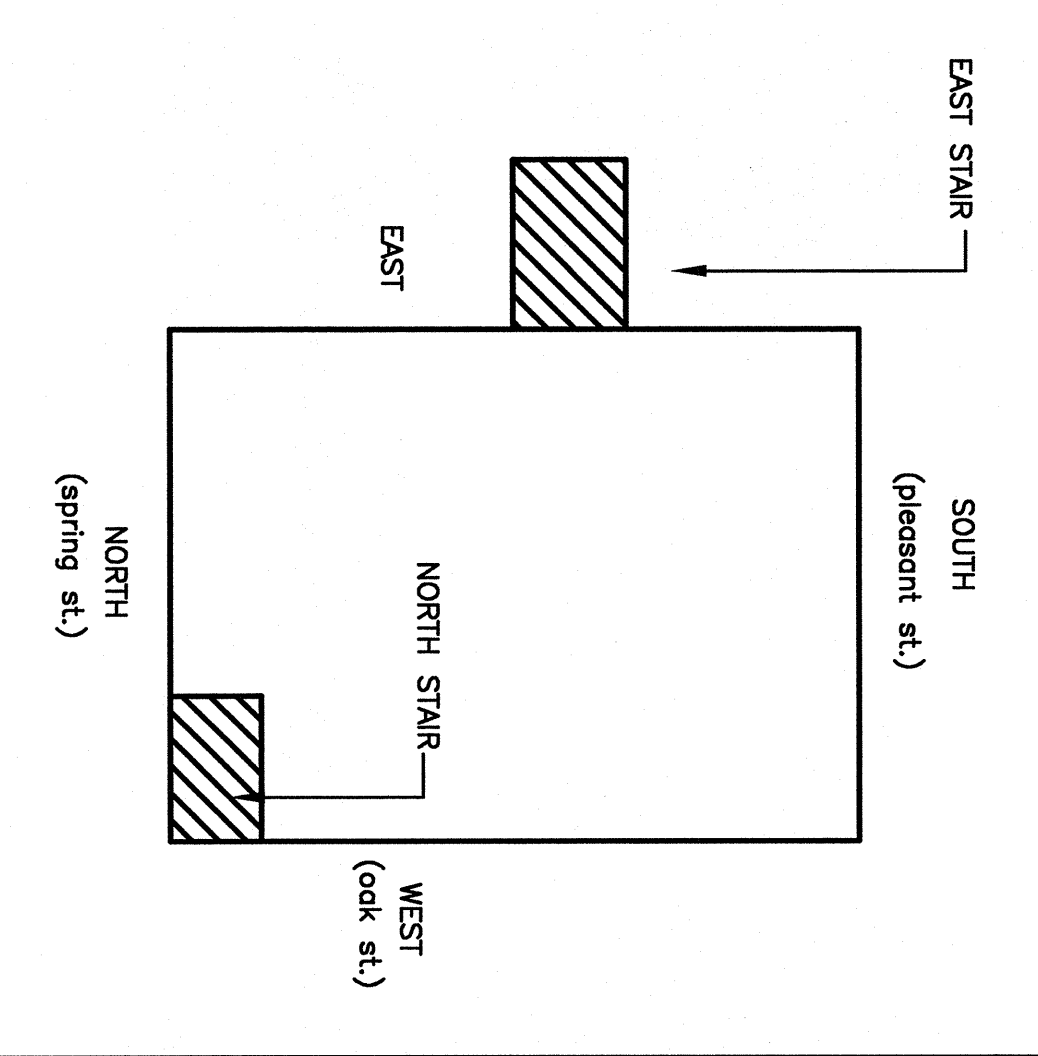

KEY PLAN

REV.	DESCRIPTION	DATE
NTS	*	

ISSUED FOR PERMITTING
 07-18-07

CURRENT ISSUE STATUS:

SM R T
 ARCHITECTURE ENGINEERING PLANNING

144 Fore Street, 2nd Fl., Box 618
 Portland, Maine 04104
 Tel: (207) 772-3846
 Fax: (207) 772-1000

PROJECT: EXTERIOR IMPROVEMENTS & MODEL TENANT FIT-UP
 110 FREE STREET
 PORTLAND, MAINE

SHEET TITLE: PARKING GARAGE ELEVATIONS

SCALE: 1/8"=1'-0" DATE: 7-18-07

PROJECT MANAGER: J.L.H. GRAPHIC SCALE: 0"=1'-0"

J.O.B. CHG./DRAWN: A.R.T. SHEET NO. AE204

A/E OF RECORD: J.L.H. SHEET NO. AE204-07087

SMART CAD FILE: AE204-07087

PROJECT NO.: 07082