



- KEYED NOTES:**
- ① PROVIDE TYPE "X" FIXTURE.
  - ② DEMO EXISTING FIXTURE. PROVIDE NEW TYPE "X" FIXTURE.
  - ③ DEMO EXISTING FIXTURE.

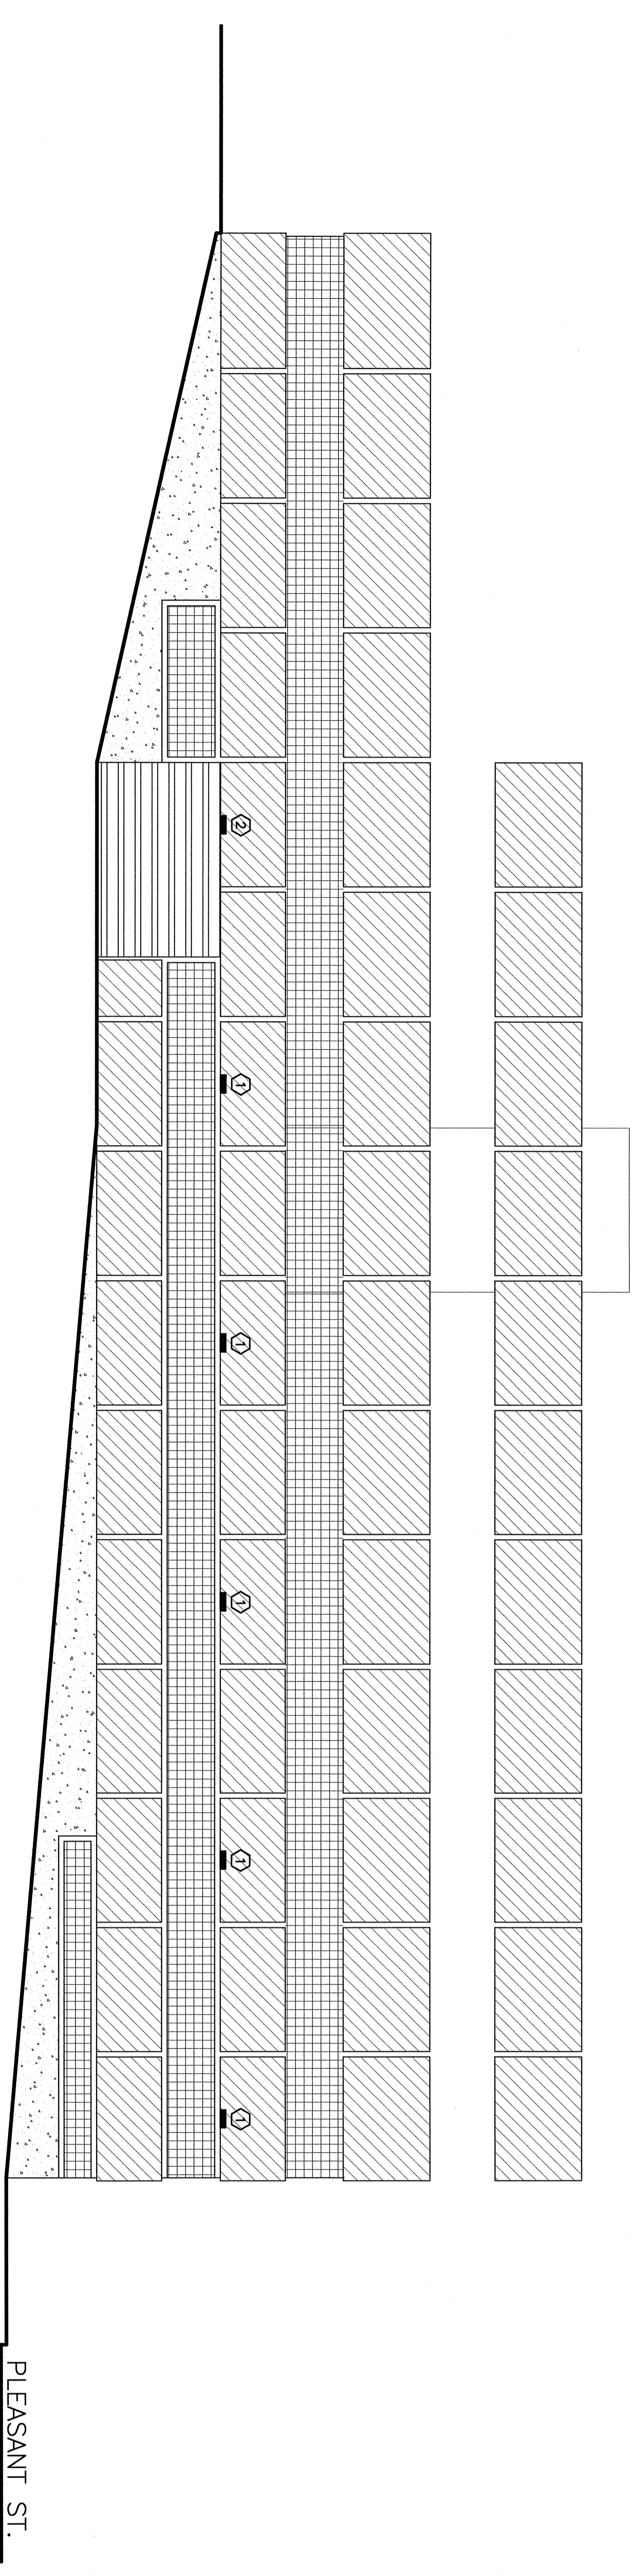


J1 WEST ELEVATION

1/8"=1'-0"

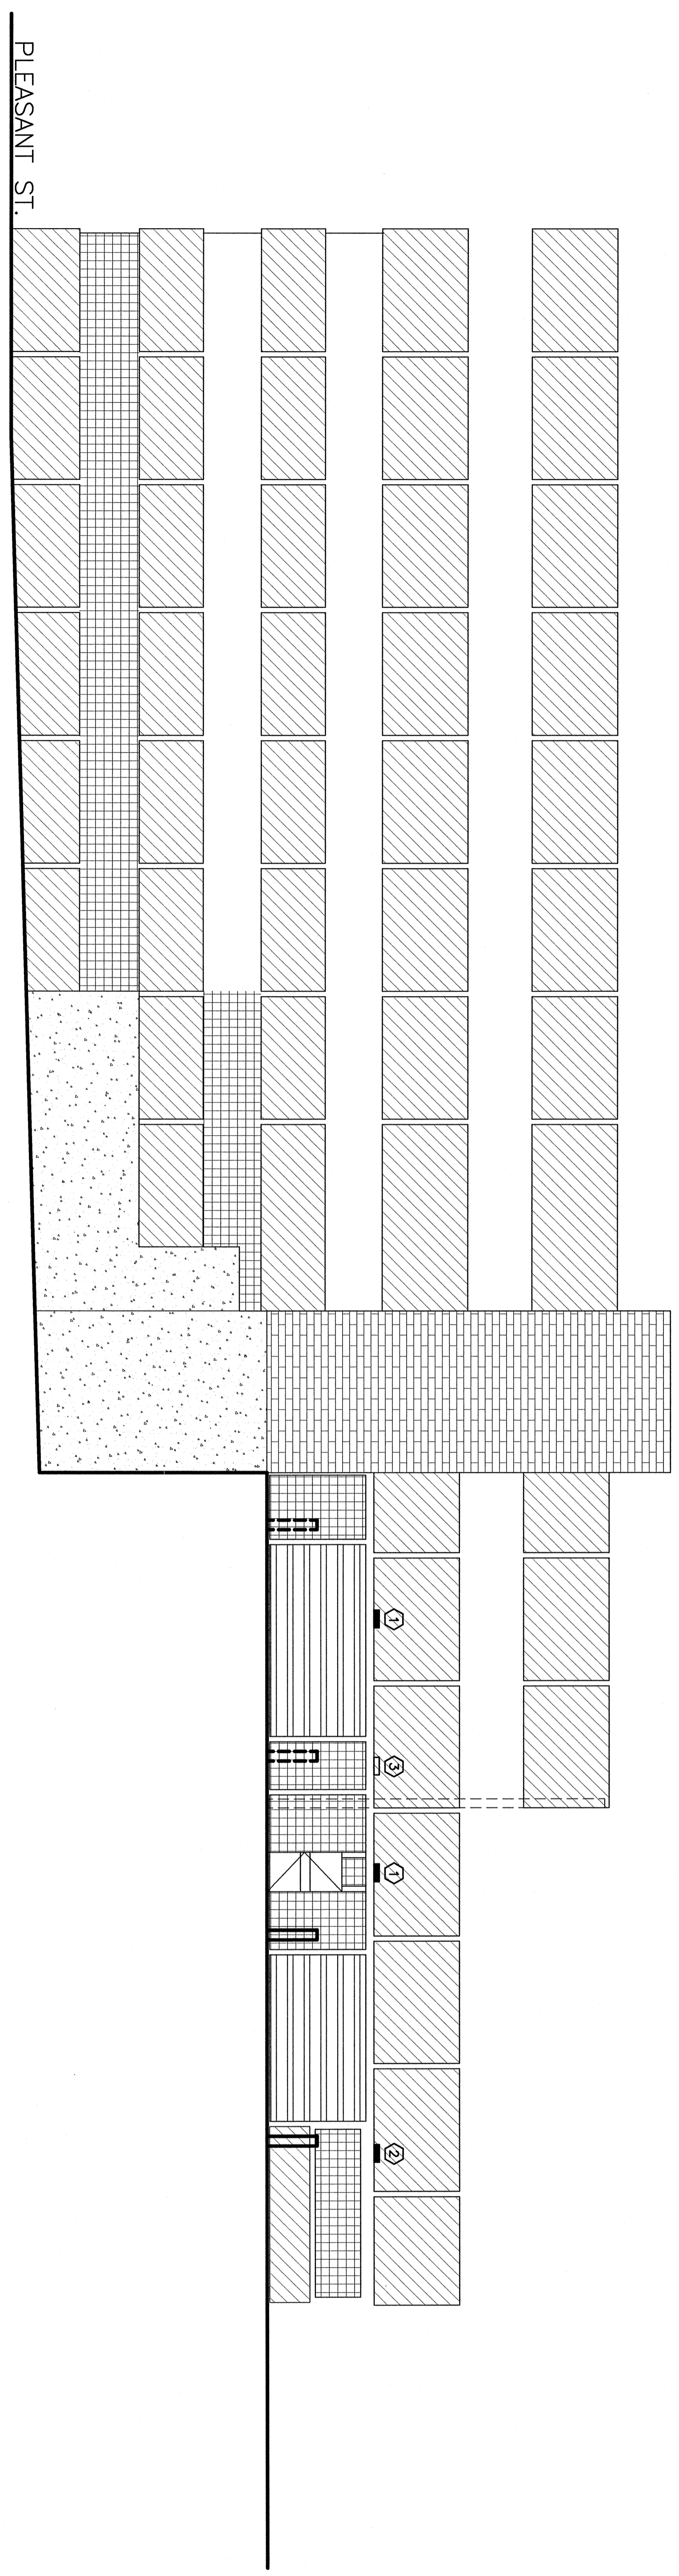

A1 EAST ELEVATION


1/8"=1'-0"

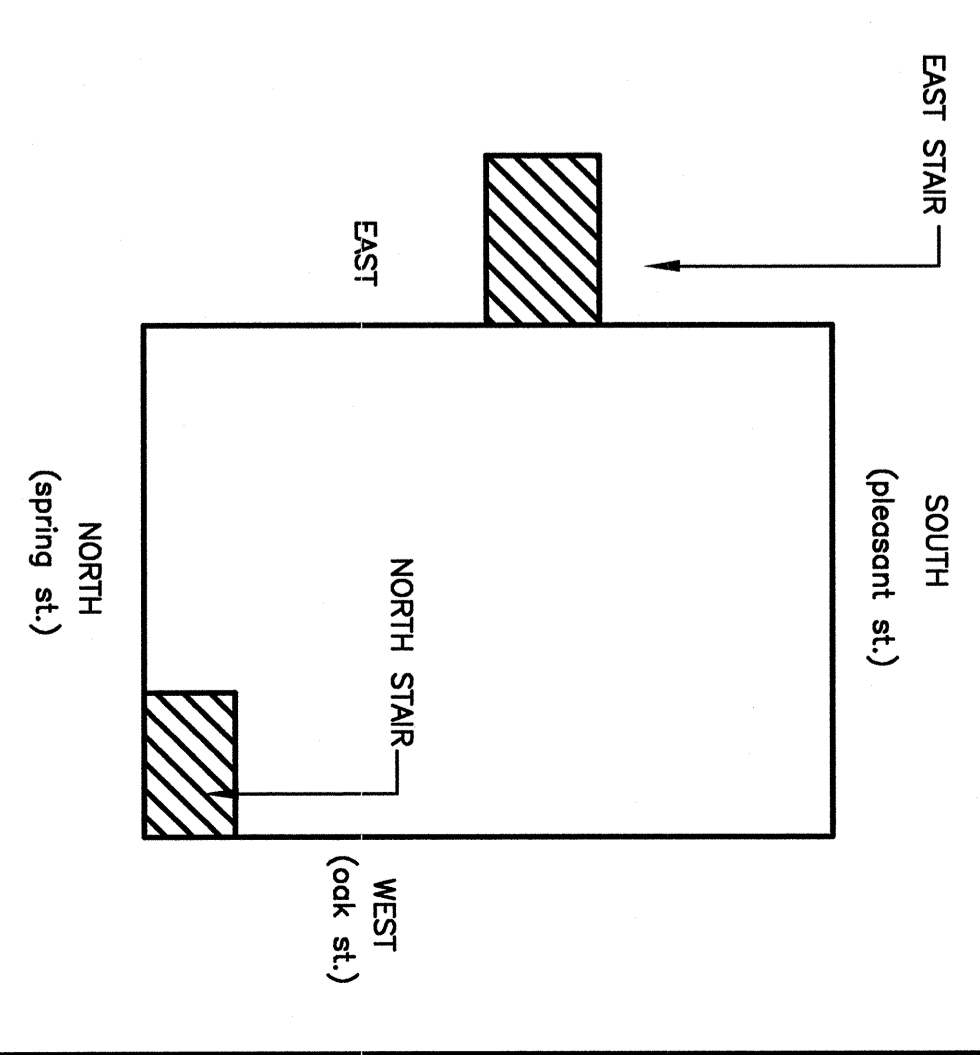

KEY PLAN

NO.	DESCRIPTION	DATE

ISSUED FOR PERMITTING  
07-18-07

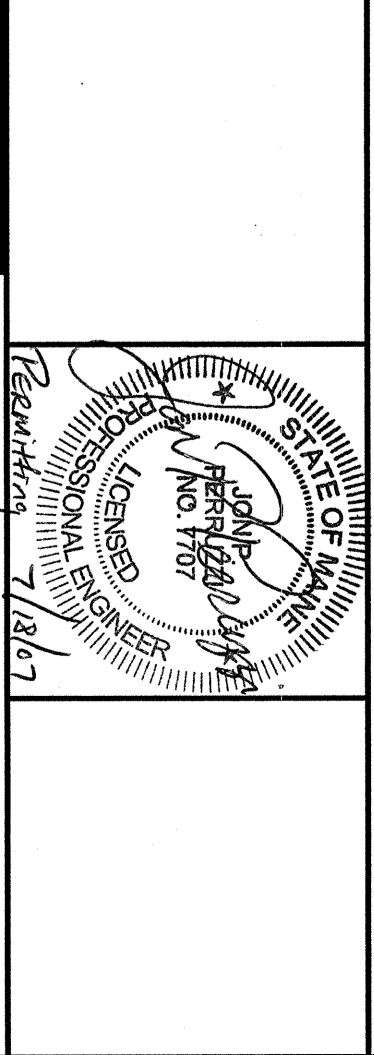

**SM RT**  
ARCHITECTURE ENGINEERING PLANNING  
144 Fore Street, P.O. Box 618  
Portland, Maine 04104  
Tel: (207) 772-2946  
Fax: (207) 772-1000

PROJECT: **PARKING GARAGE  
EXTERIOR BUILDING ELECTRICAL**  
SHEET TITLE: **110 FREE STREET  
FOOTLAND, MAINE**  
SCALE: 1/8"=1'-0"  
DATE: **07-18-07**  
PROJECT MANAGER: **JLH**  
JOB CDR/DRAWN: **CDS**  
A/E OF RECORD: **JPP**  
SHEET NO.: **E-104**  
SHEET CAD FILE: **E-104-07087**  
PROJECT NO.: **07282**