




3 Typ. Window Details
SCALE: 1 1/2" = 1'-0"

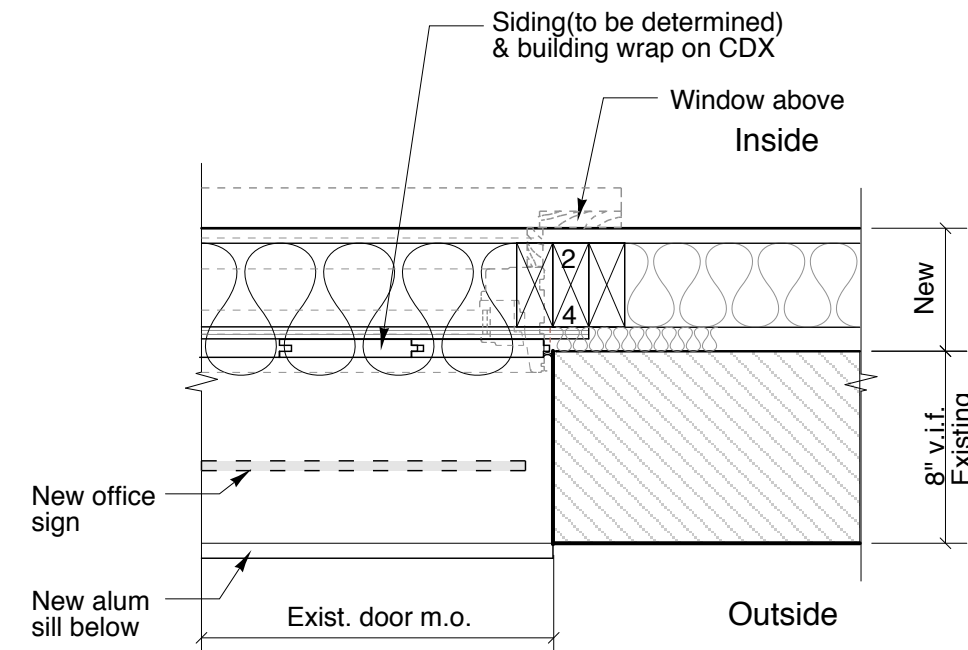


4 Jamb Detail @ Door Infill
SCALE: 1 1/2" = 1'-0"

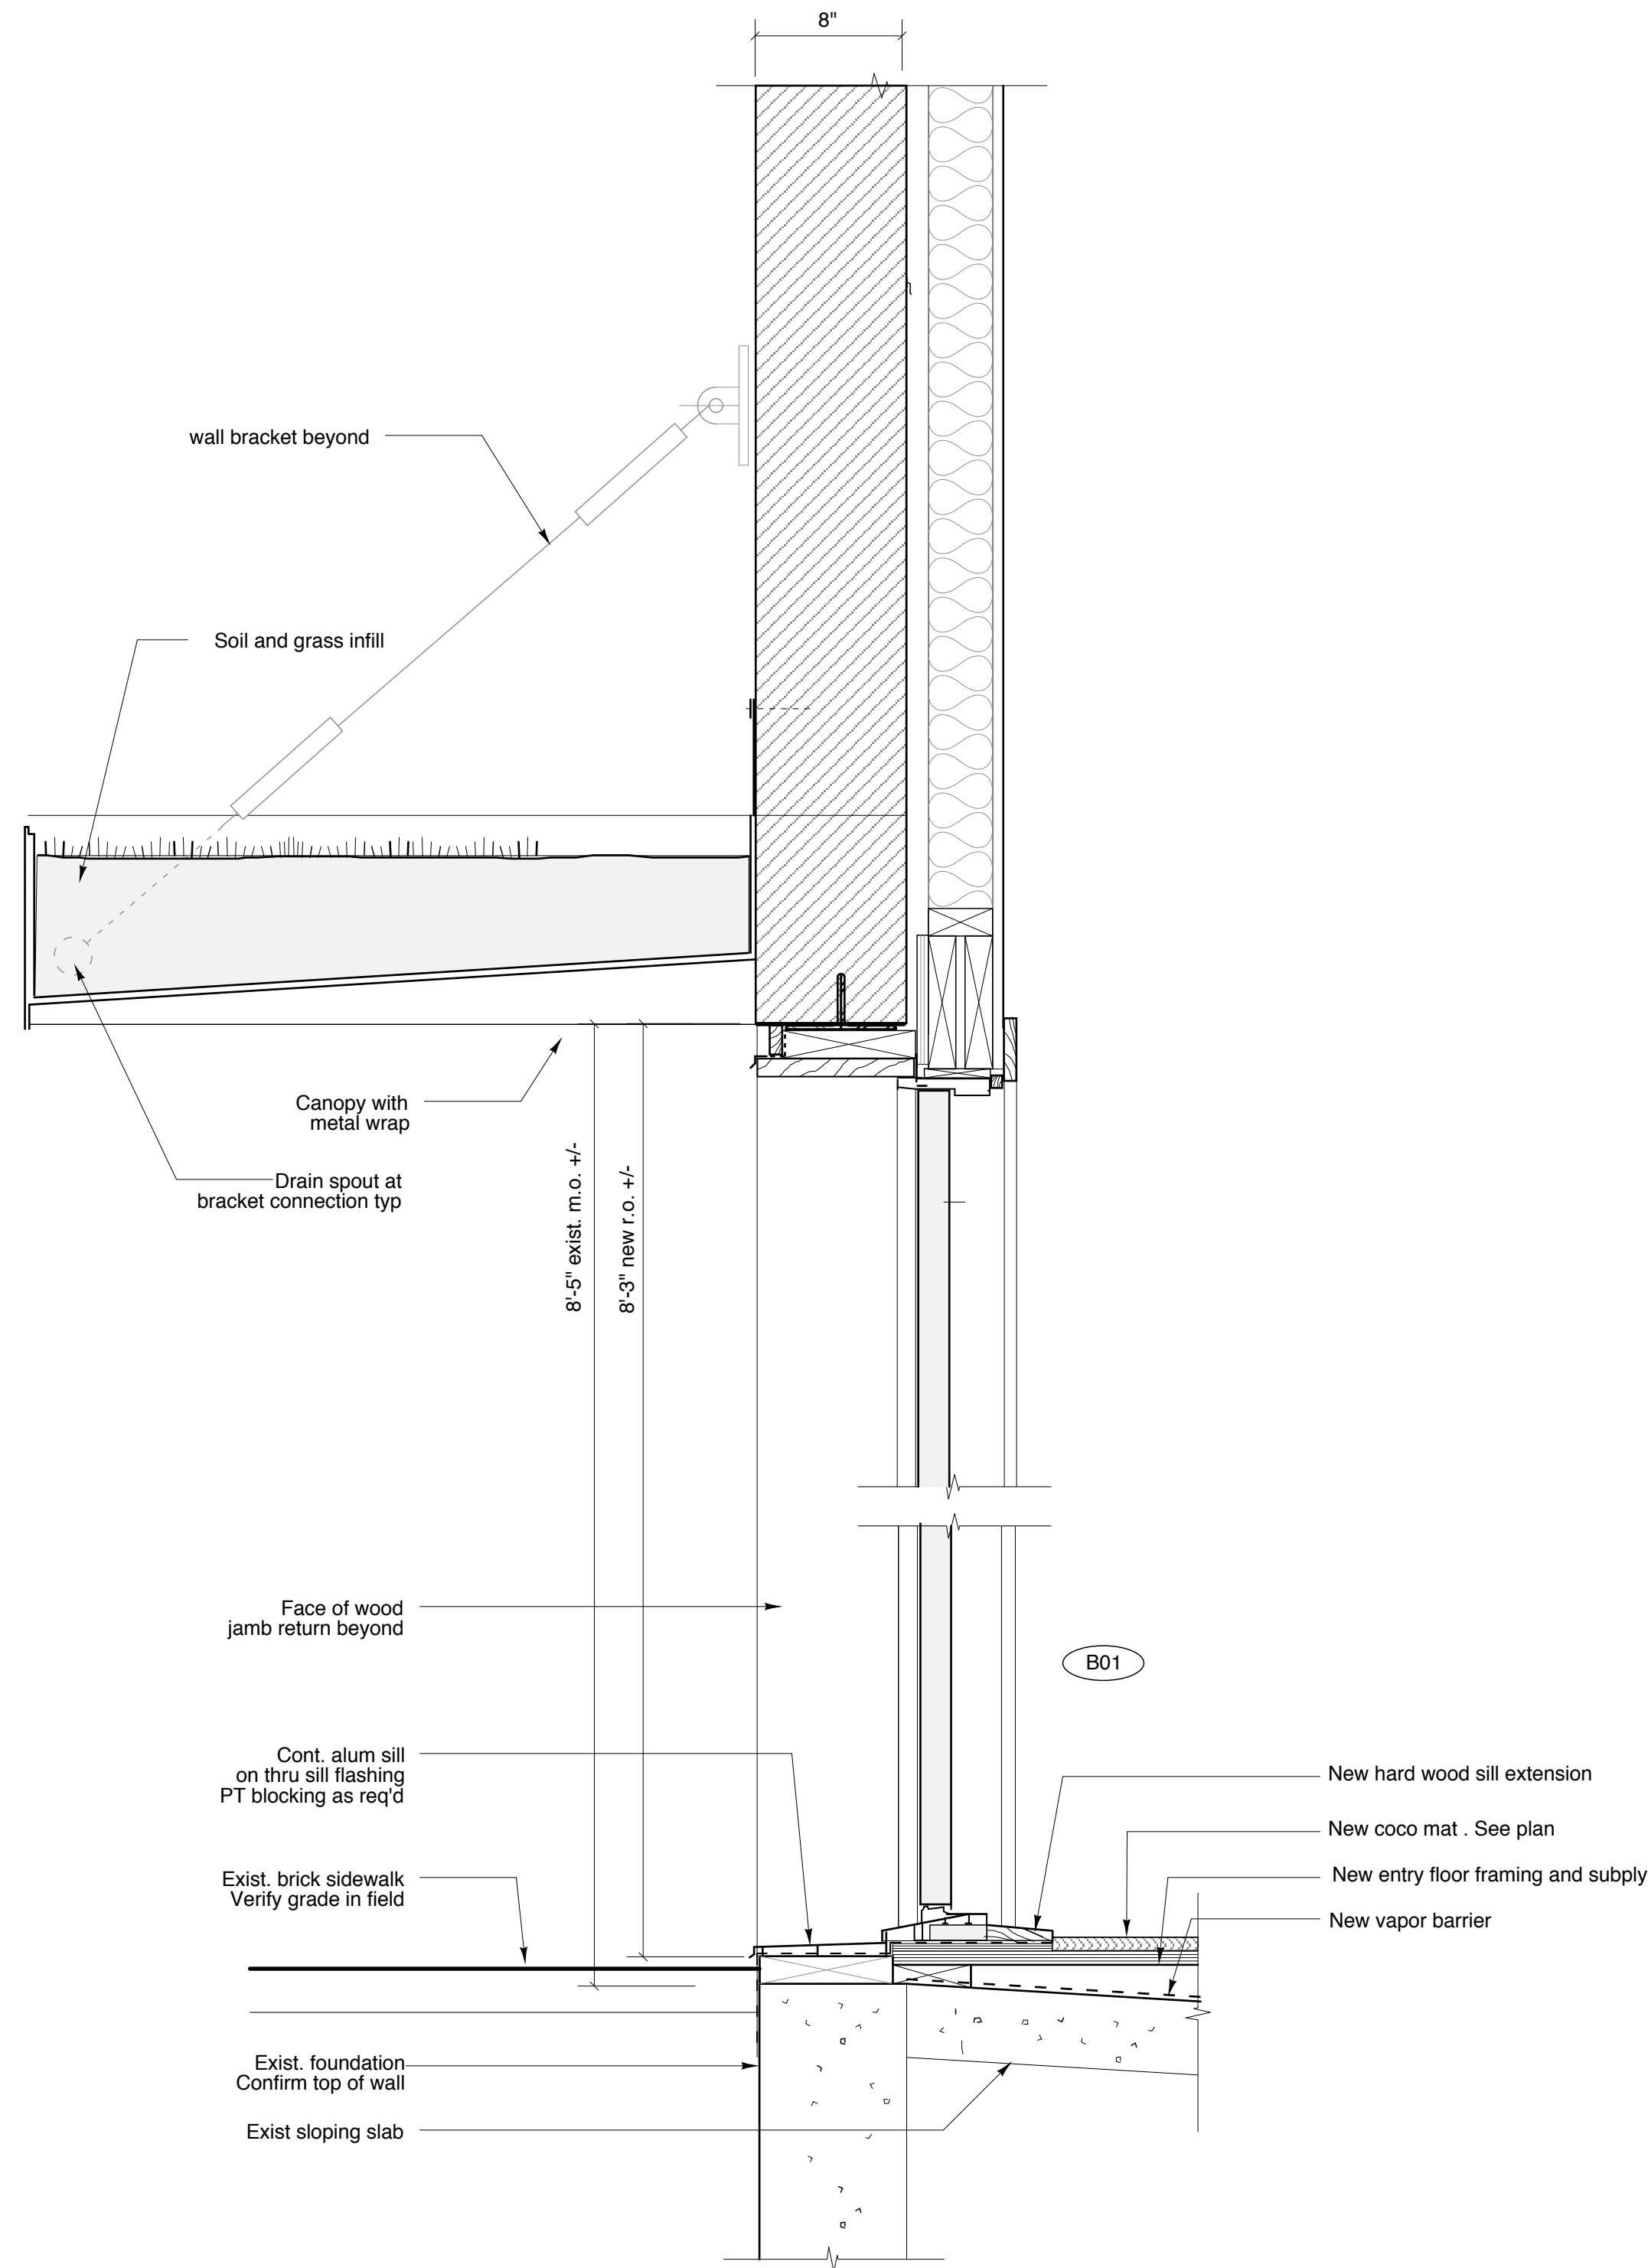


2 Wall Section @ Office Entry
SCALE: 1 1/2" = 1'-0"

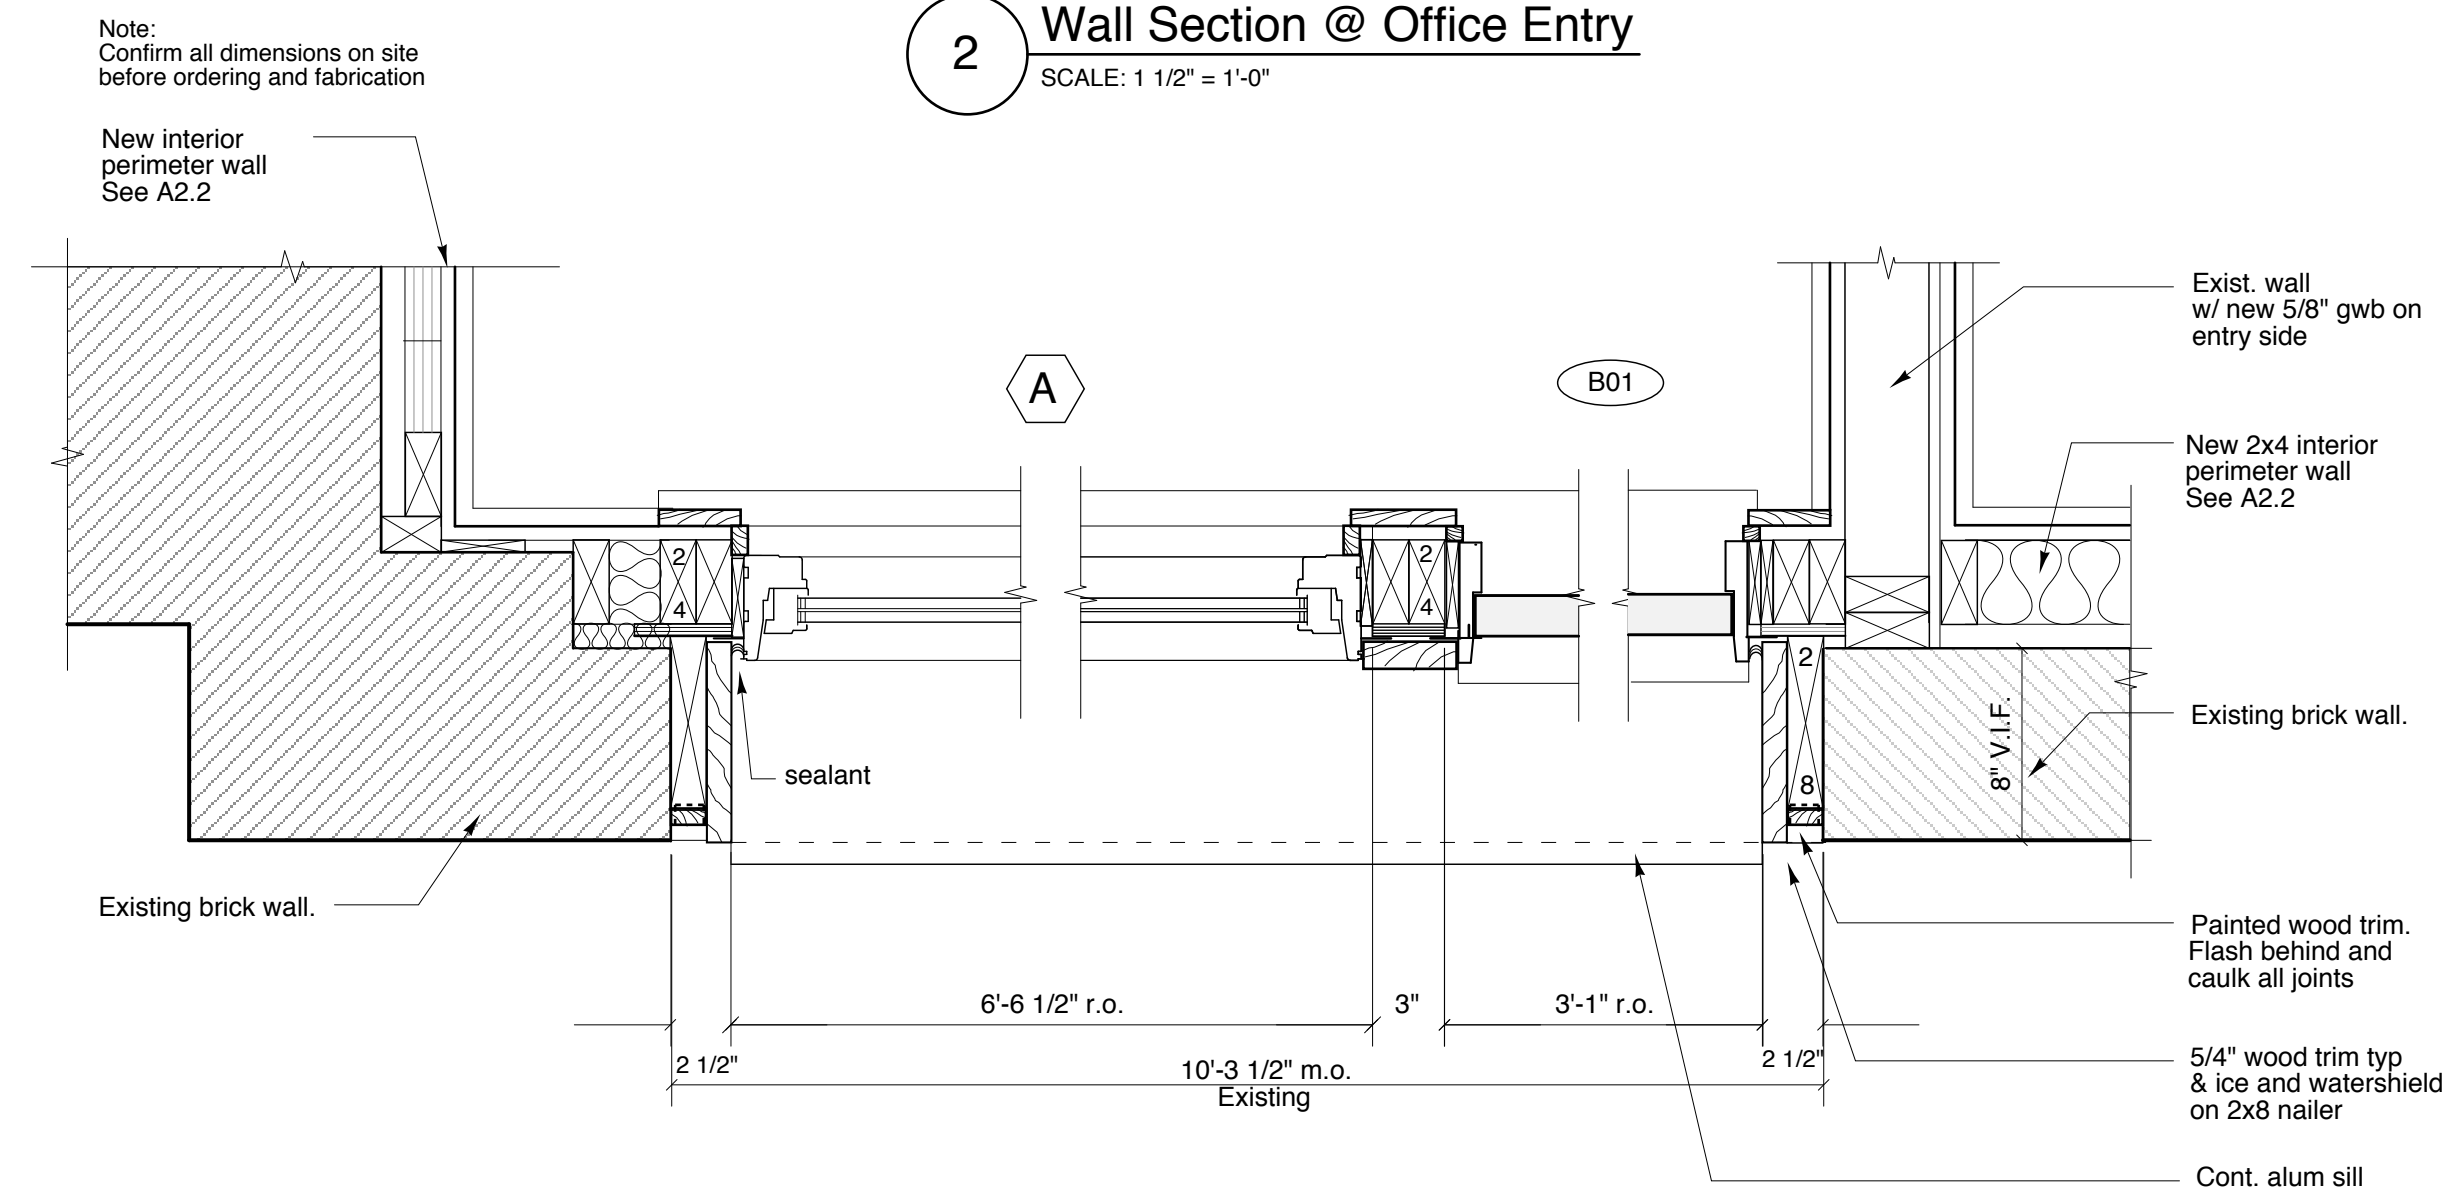

2A Plan Detail @ Office Entry
SCALE: 1 1/2" = 1'-0"

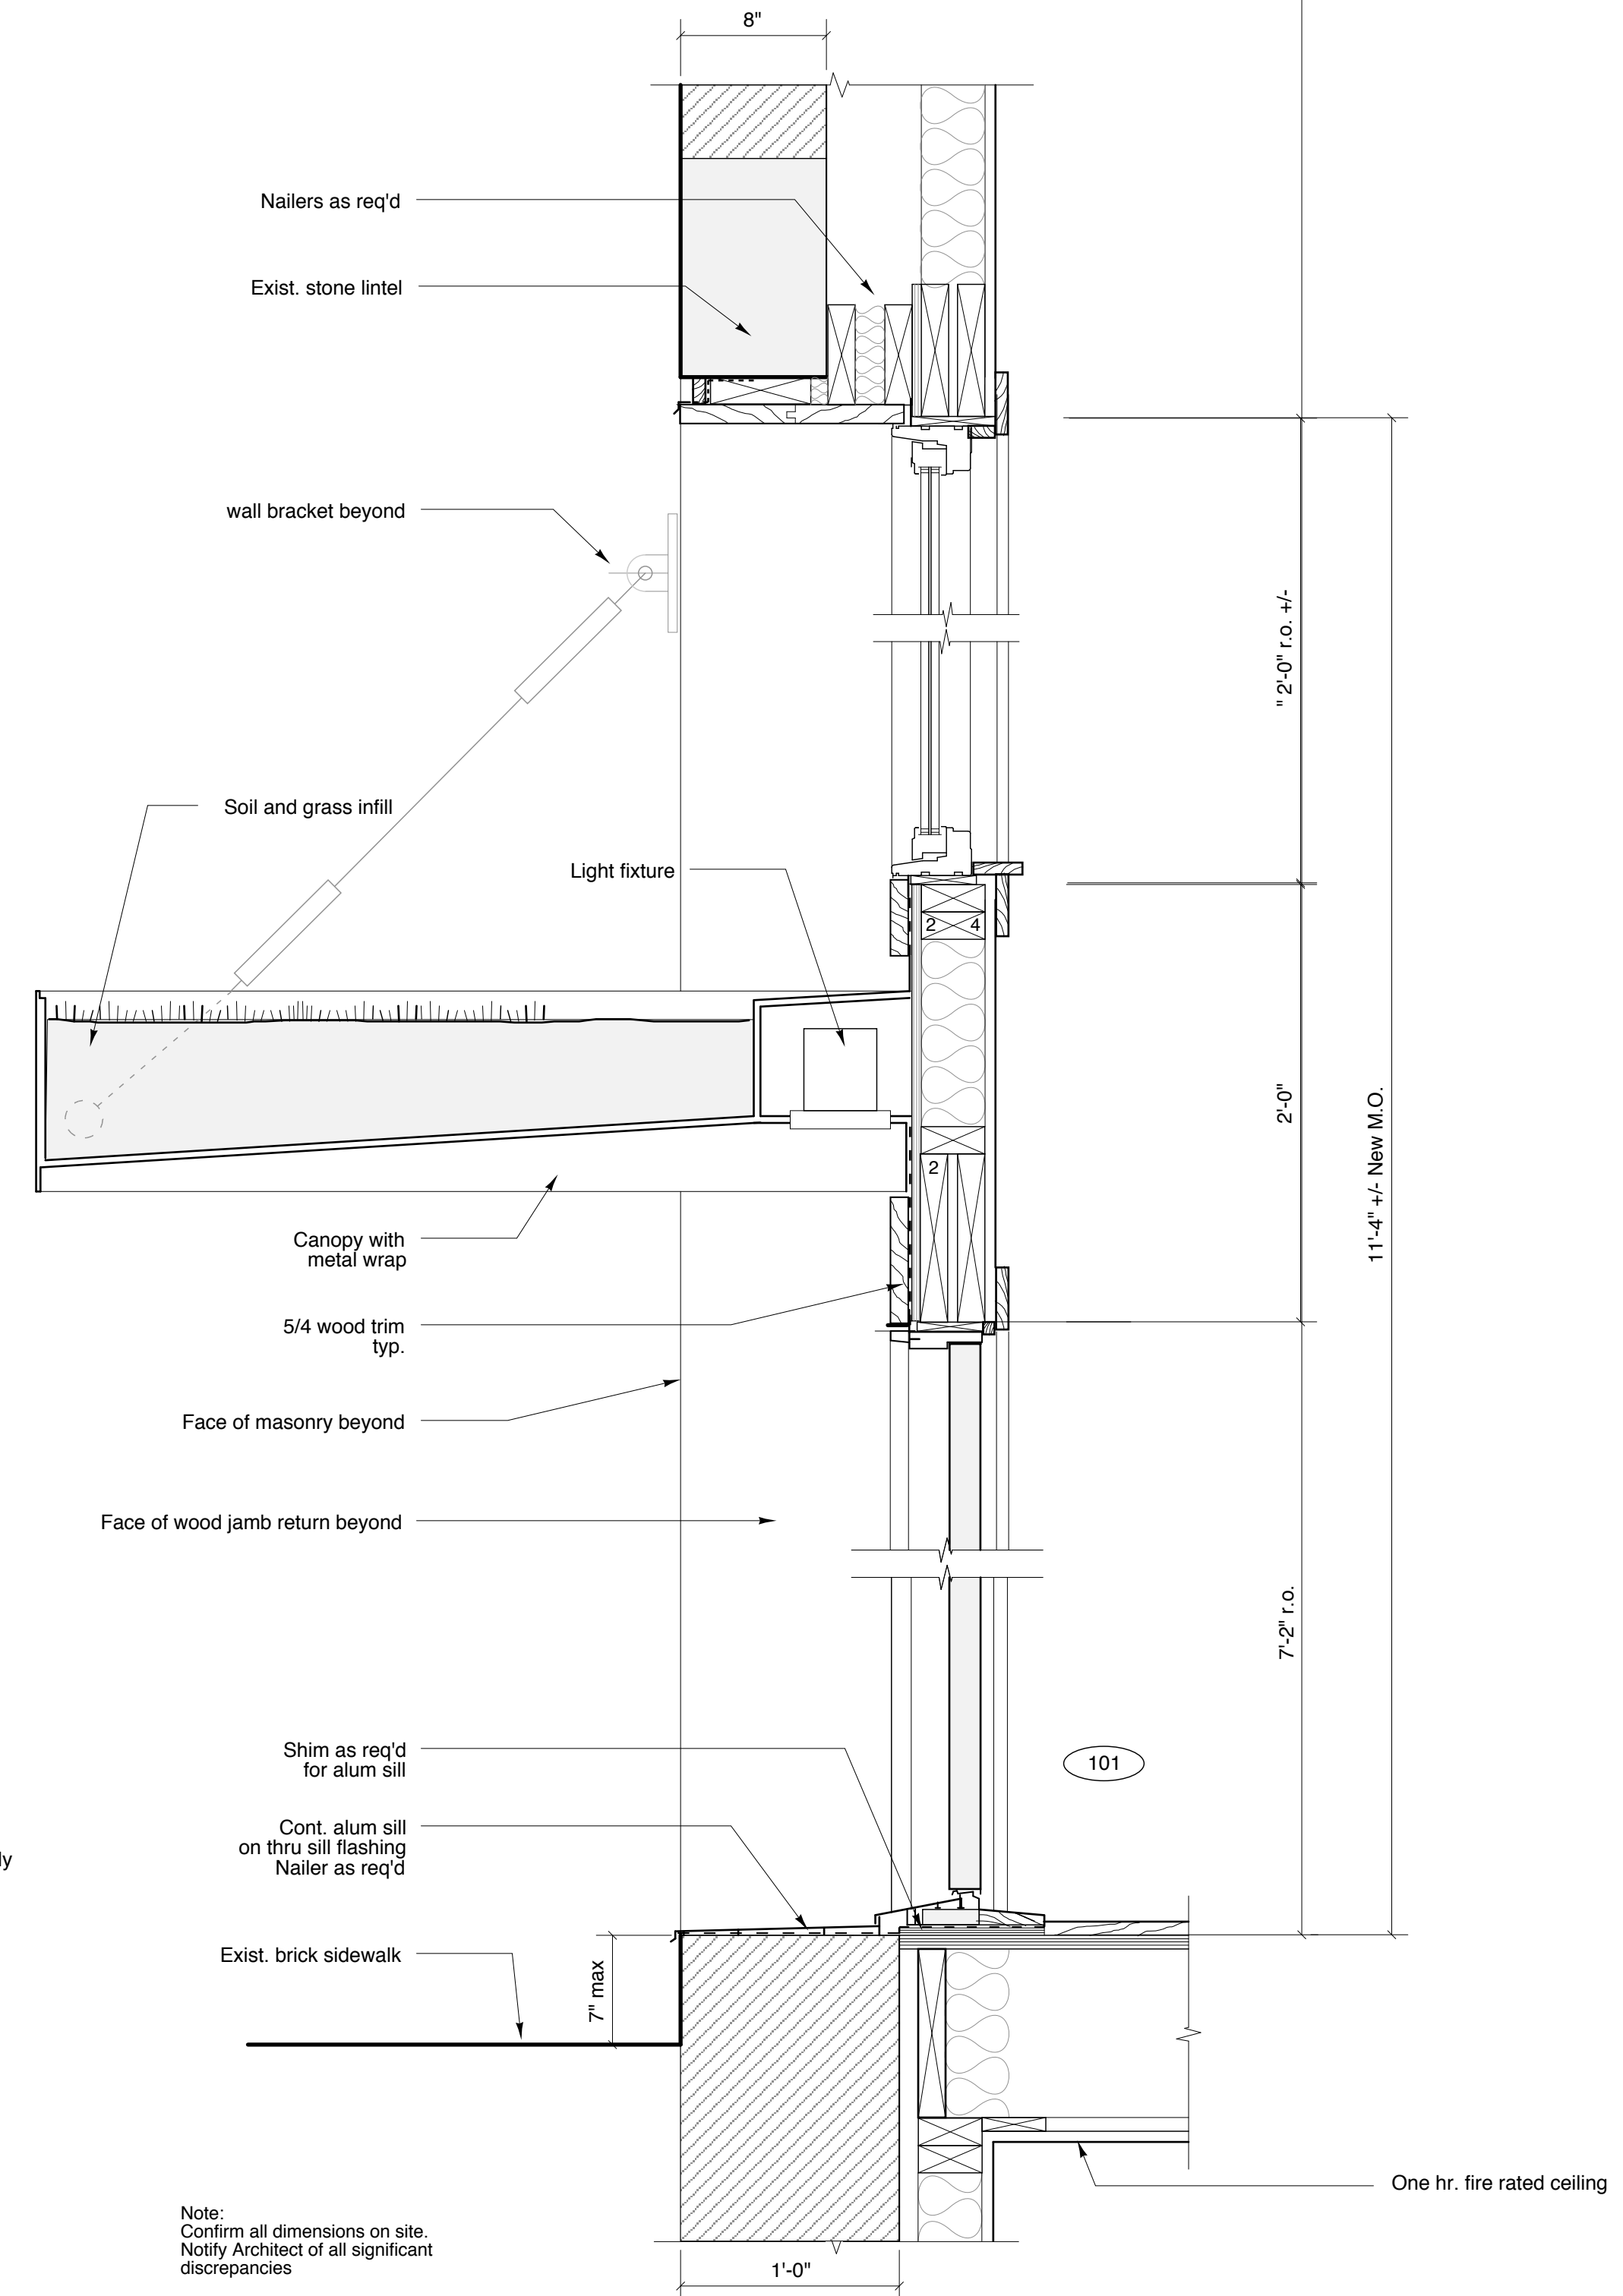

1 Wall Section @ Loft Entry
SCALE: 1 1/2" = 1'-0"

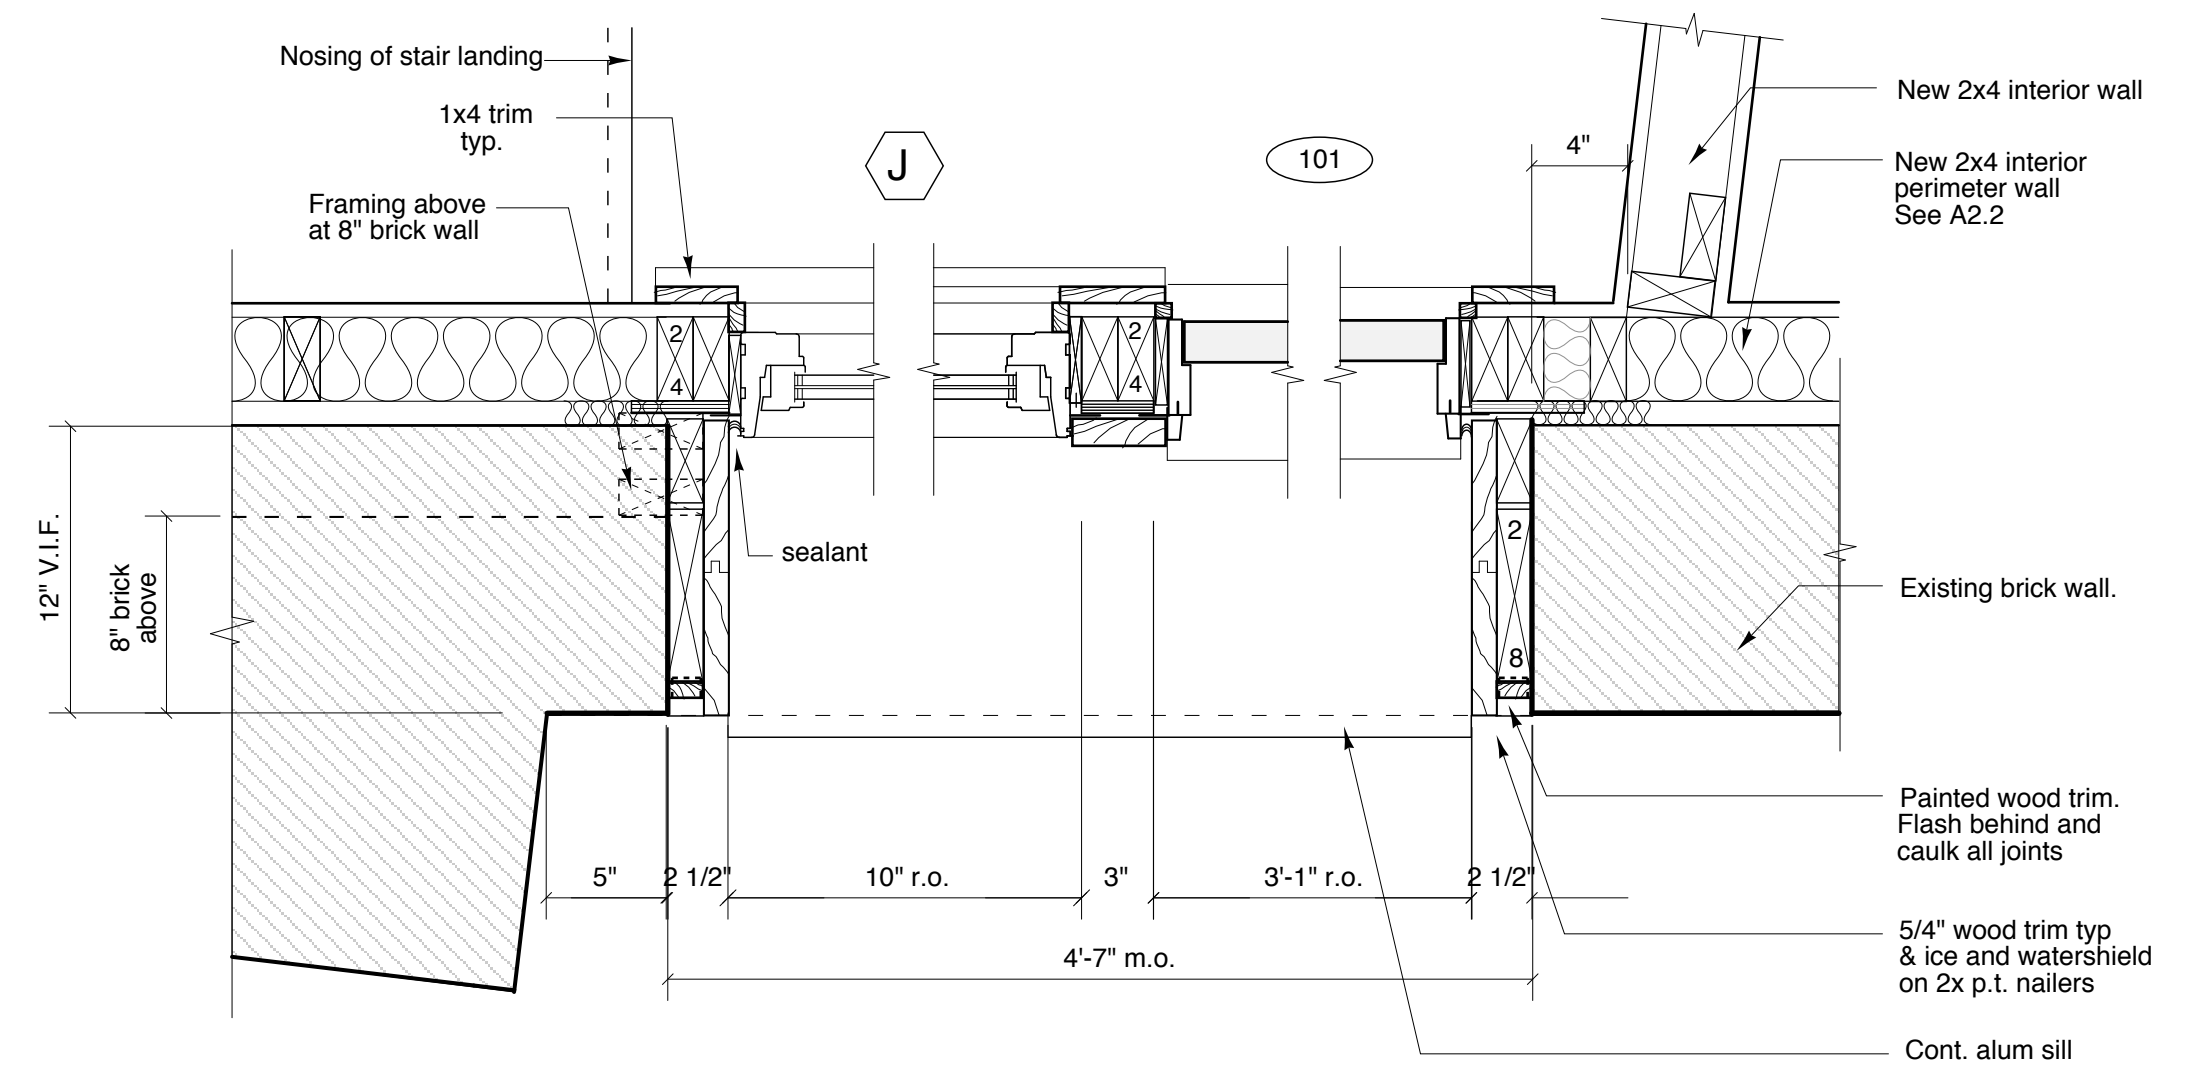

1A Plan Detail @ Loft Entry
SCALE: 1 1/2" = 1'-0"

Richard Renner/Architects
103 South Main Street
Shelburne, MA 01770
508.651.2385
508.651.0911 fax

61 Pleasant Street
Suite 105
Portland, ME 04101
207.753.9699 fax
207.753.9699 fax

Consultants:

35 Pleasant Street
Office and Loft Renovation

35 Pleasant Street
Portland, Maine

Details - Storefronts

Drawn by: File Name: A3.2 RoofDetails
Scale: As Noted Project No. 2006-08
Date: 12.15.06 Revised:

A3.2