




1 East Elevation - Kitchen & Office Entry
SCALE: 1/2" = 1'-0"

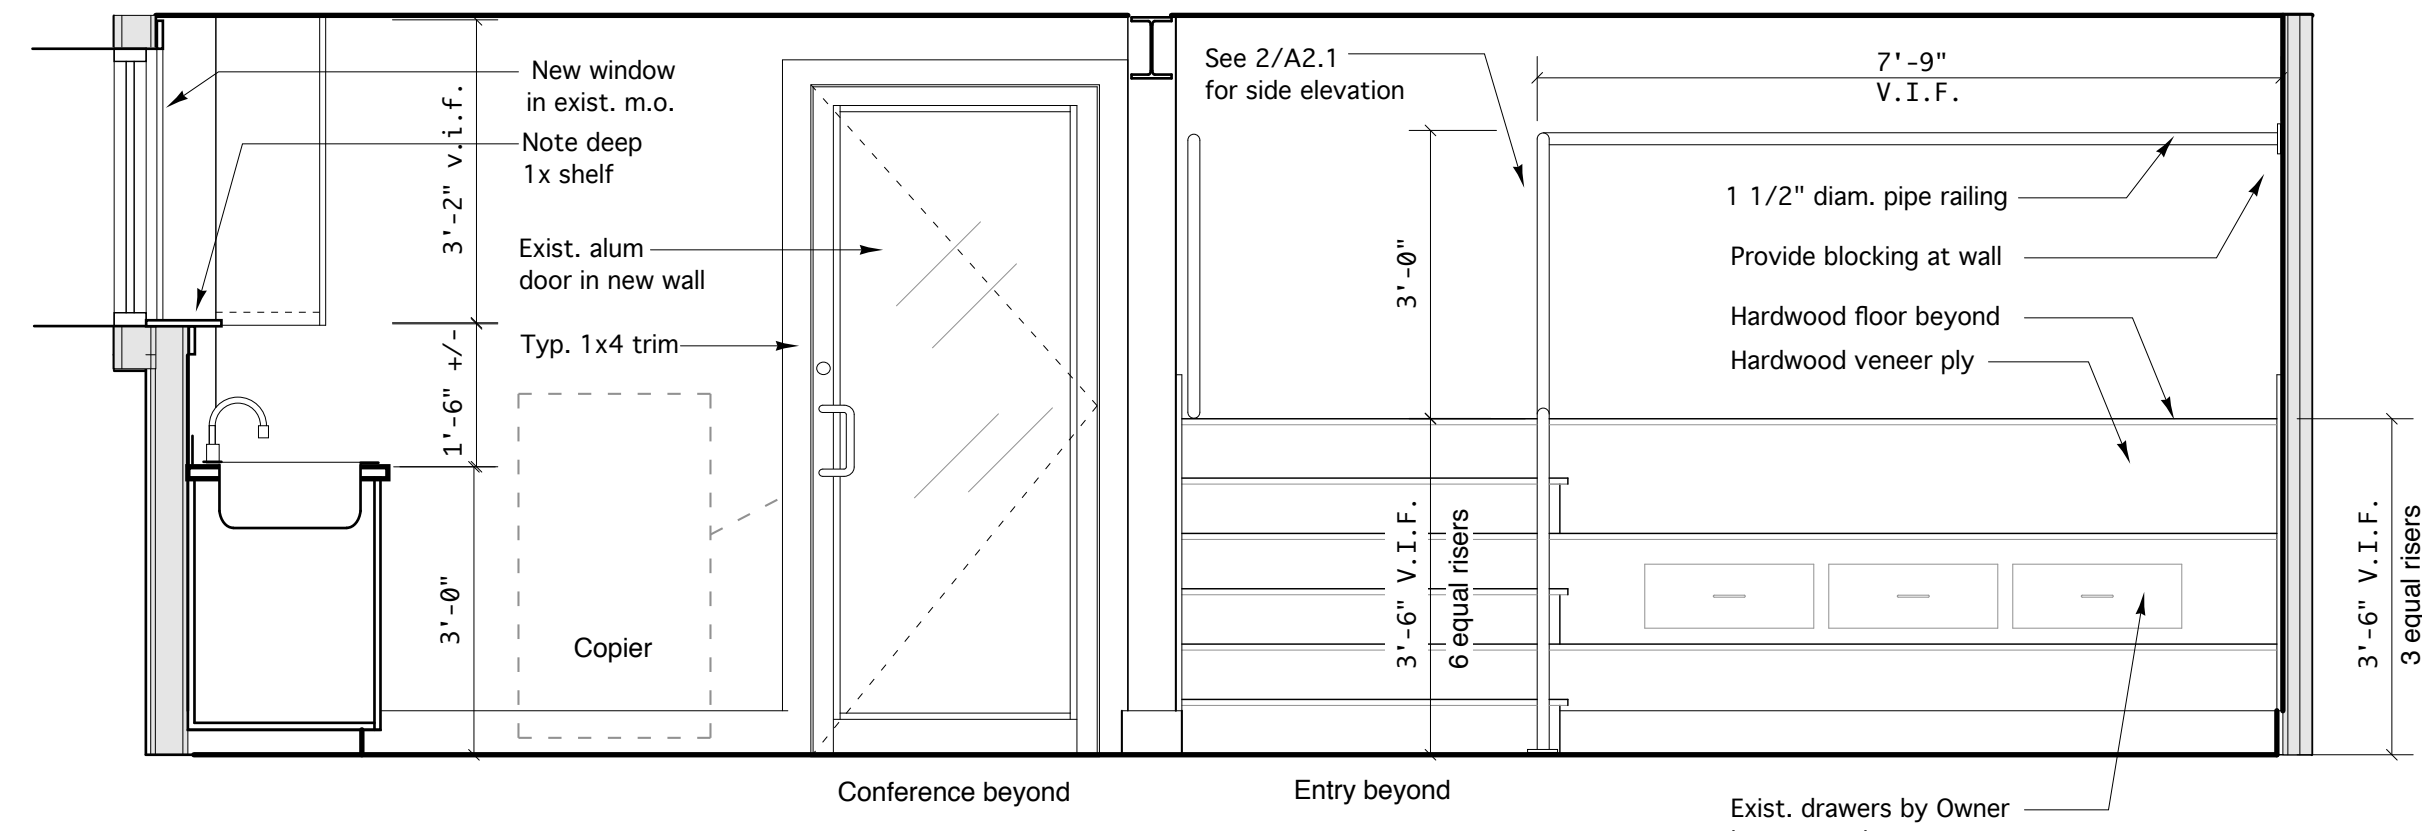


2 South Elevation - Kitchen & Office Entry
SCALE: 1/2" = 1'-0"

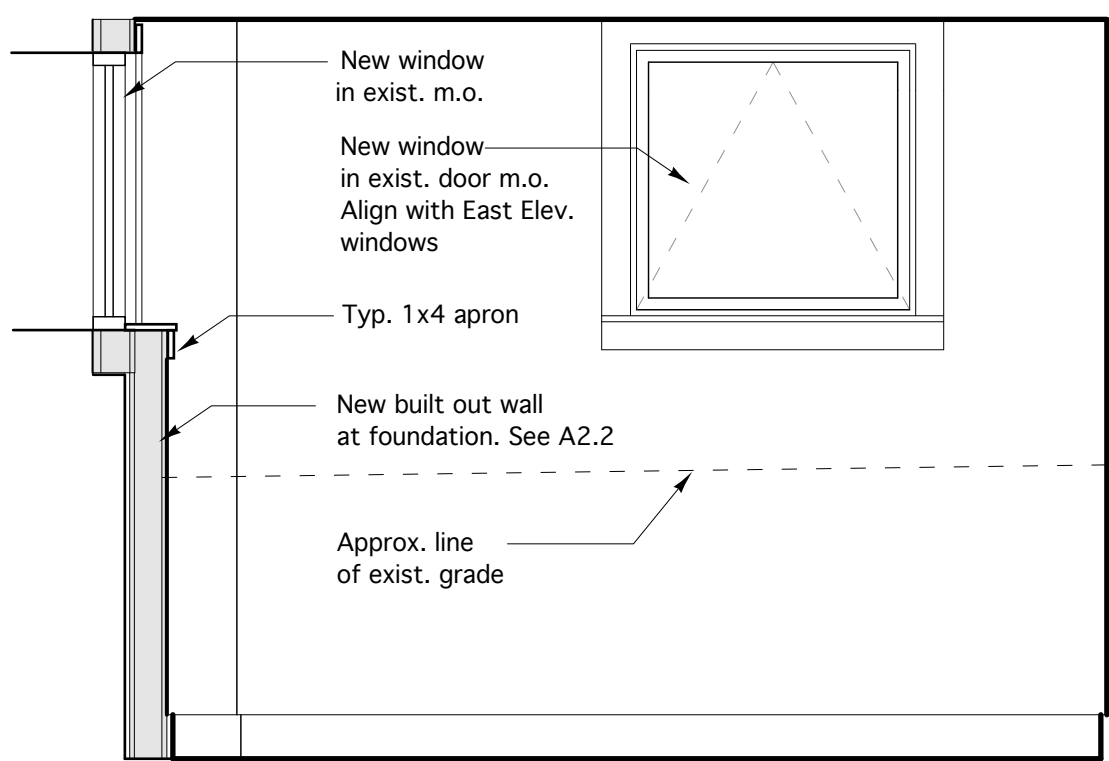


3 South Elevation - Conference Room
SCALE: 1/2" = 1'-0"

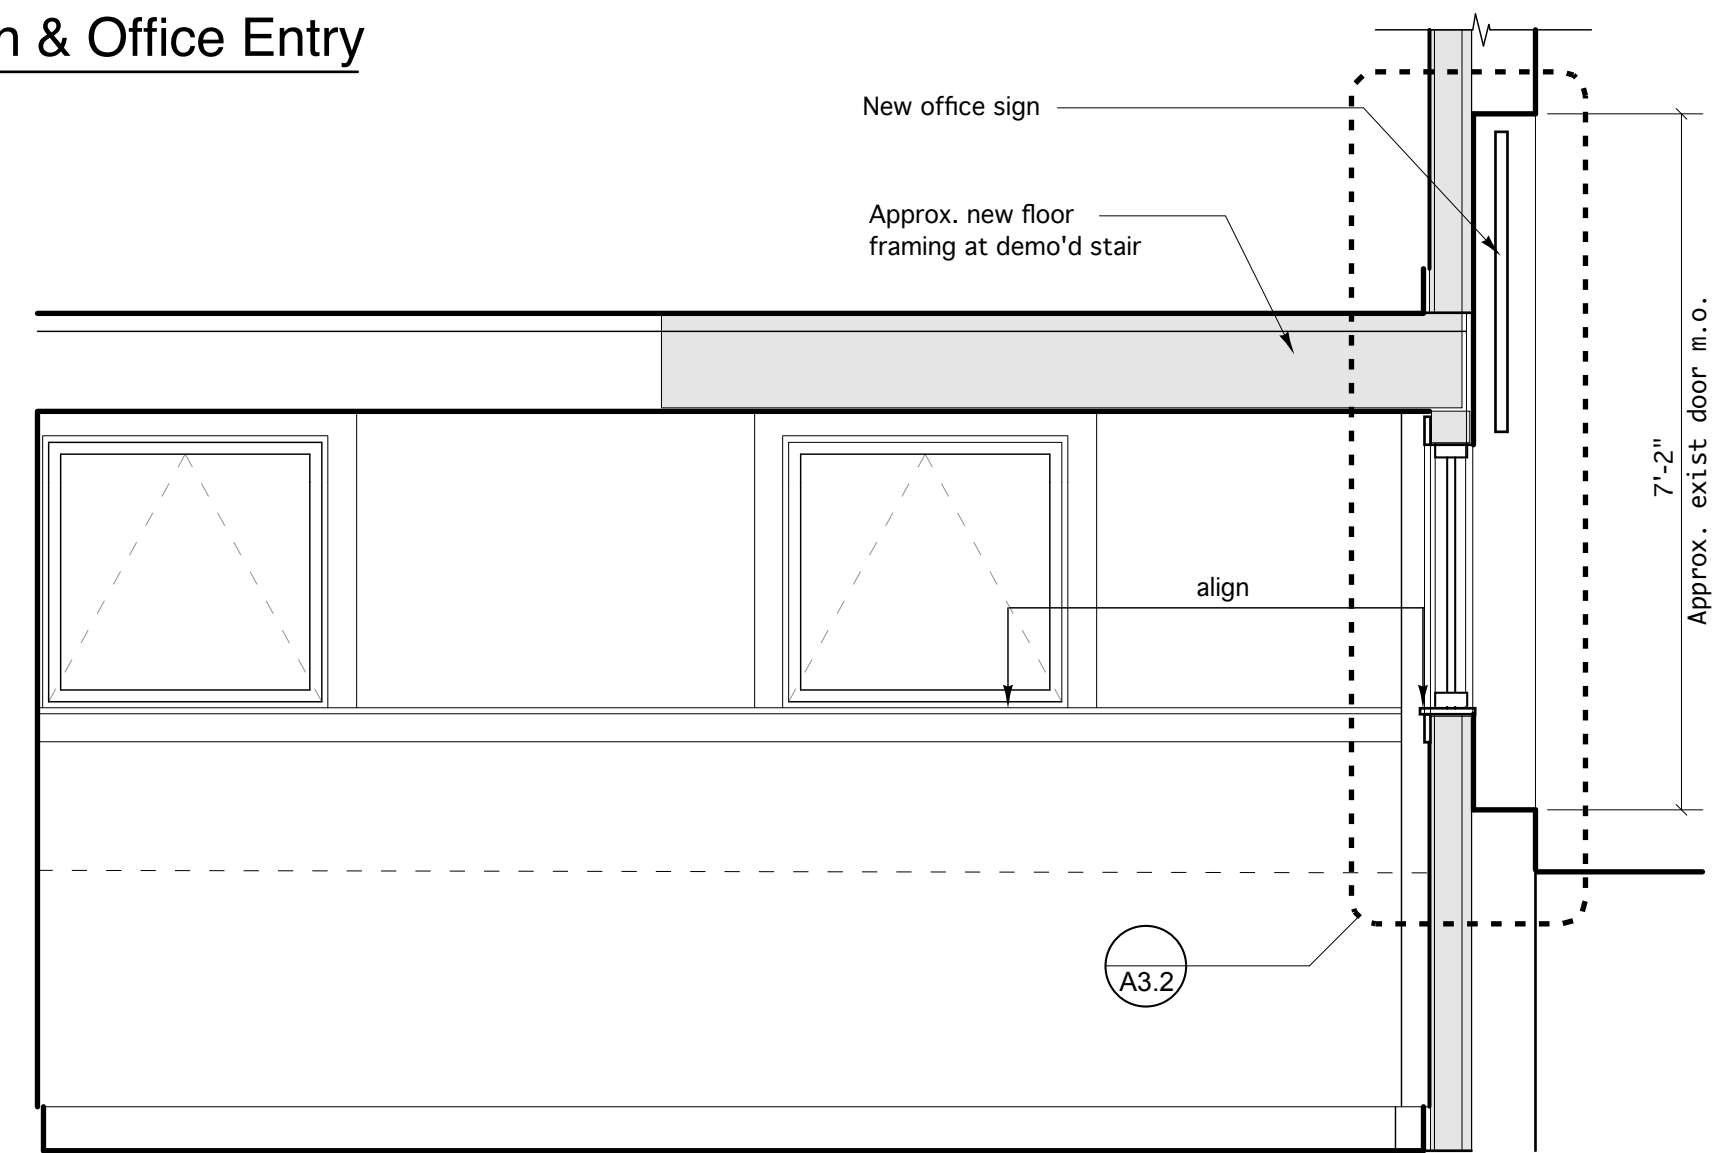


4 East Elevation - Conference Room
SCALE: 1/2" = 1'-0"

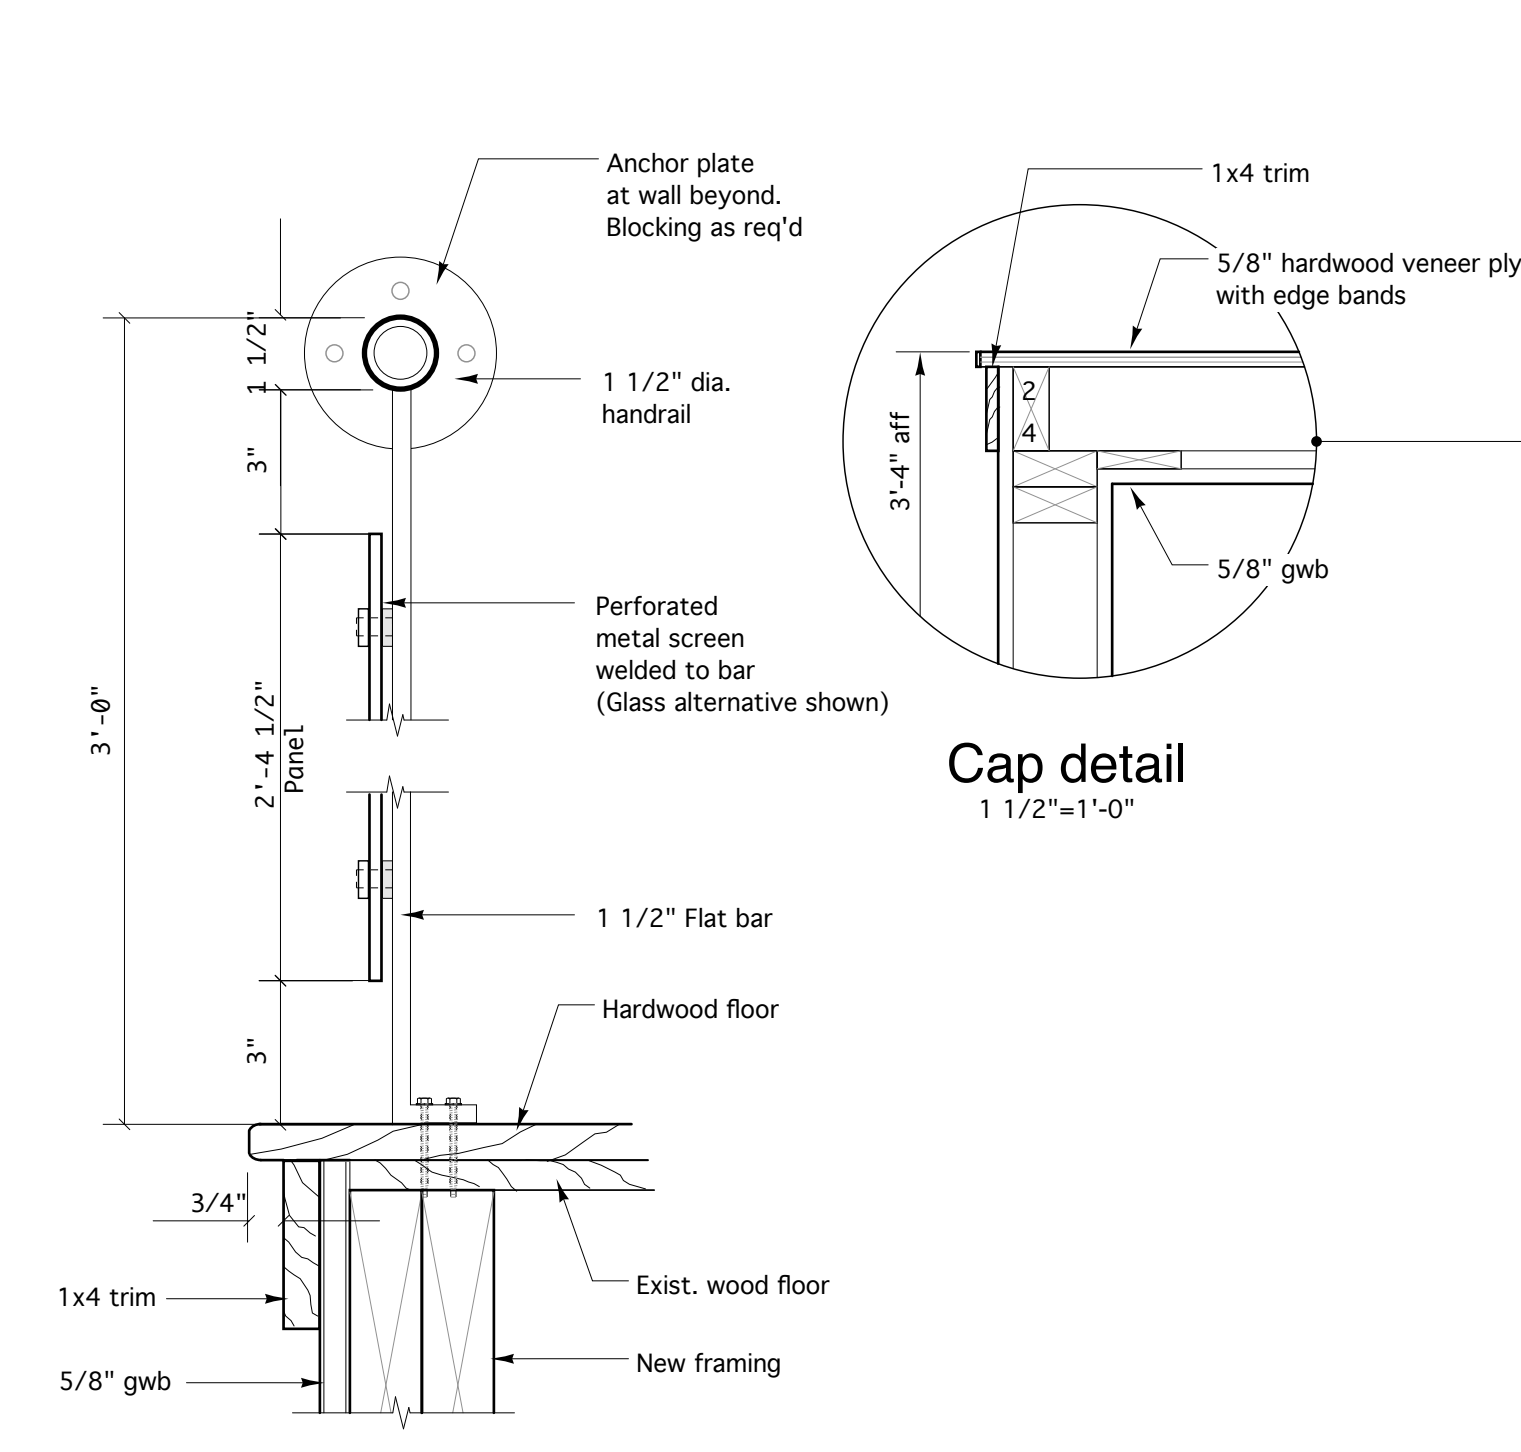


5a Typ. Railing Screen
SCALE: 3" = 1'-0"

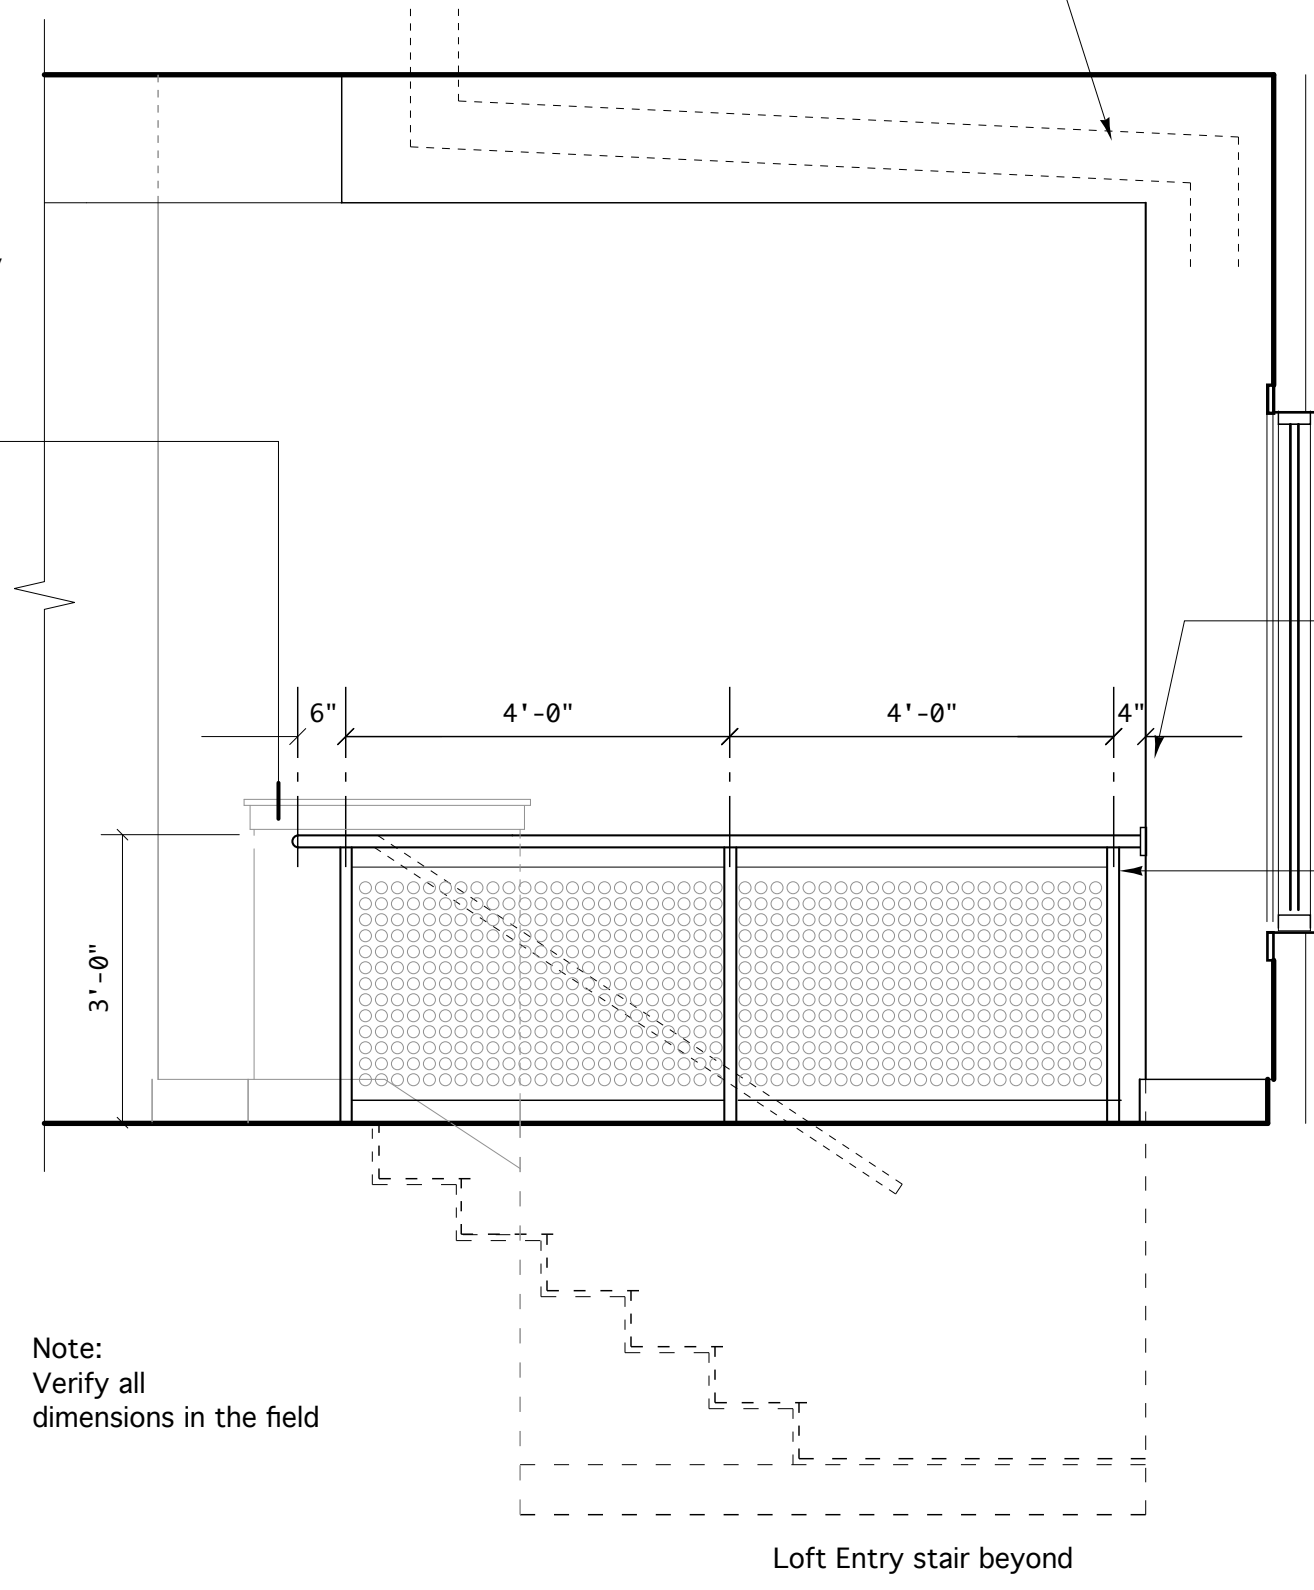

5 North Elevation - Living Room
SCALE: 1/2" = 1'-0"

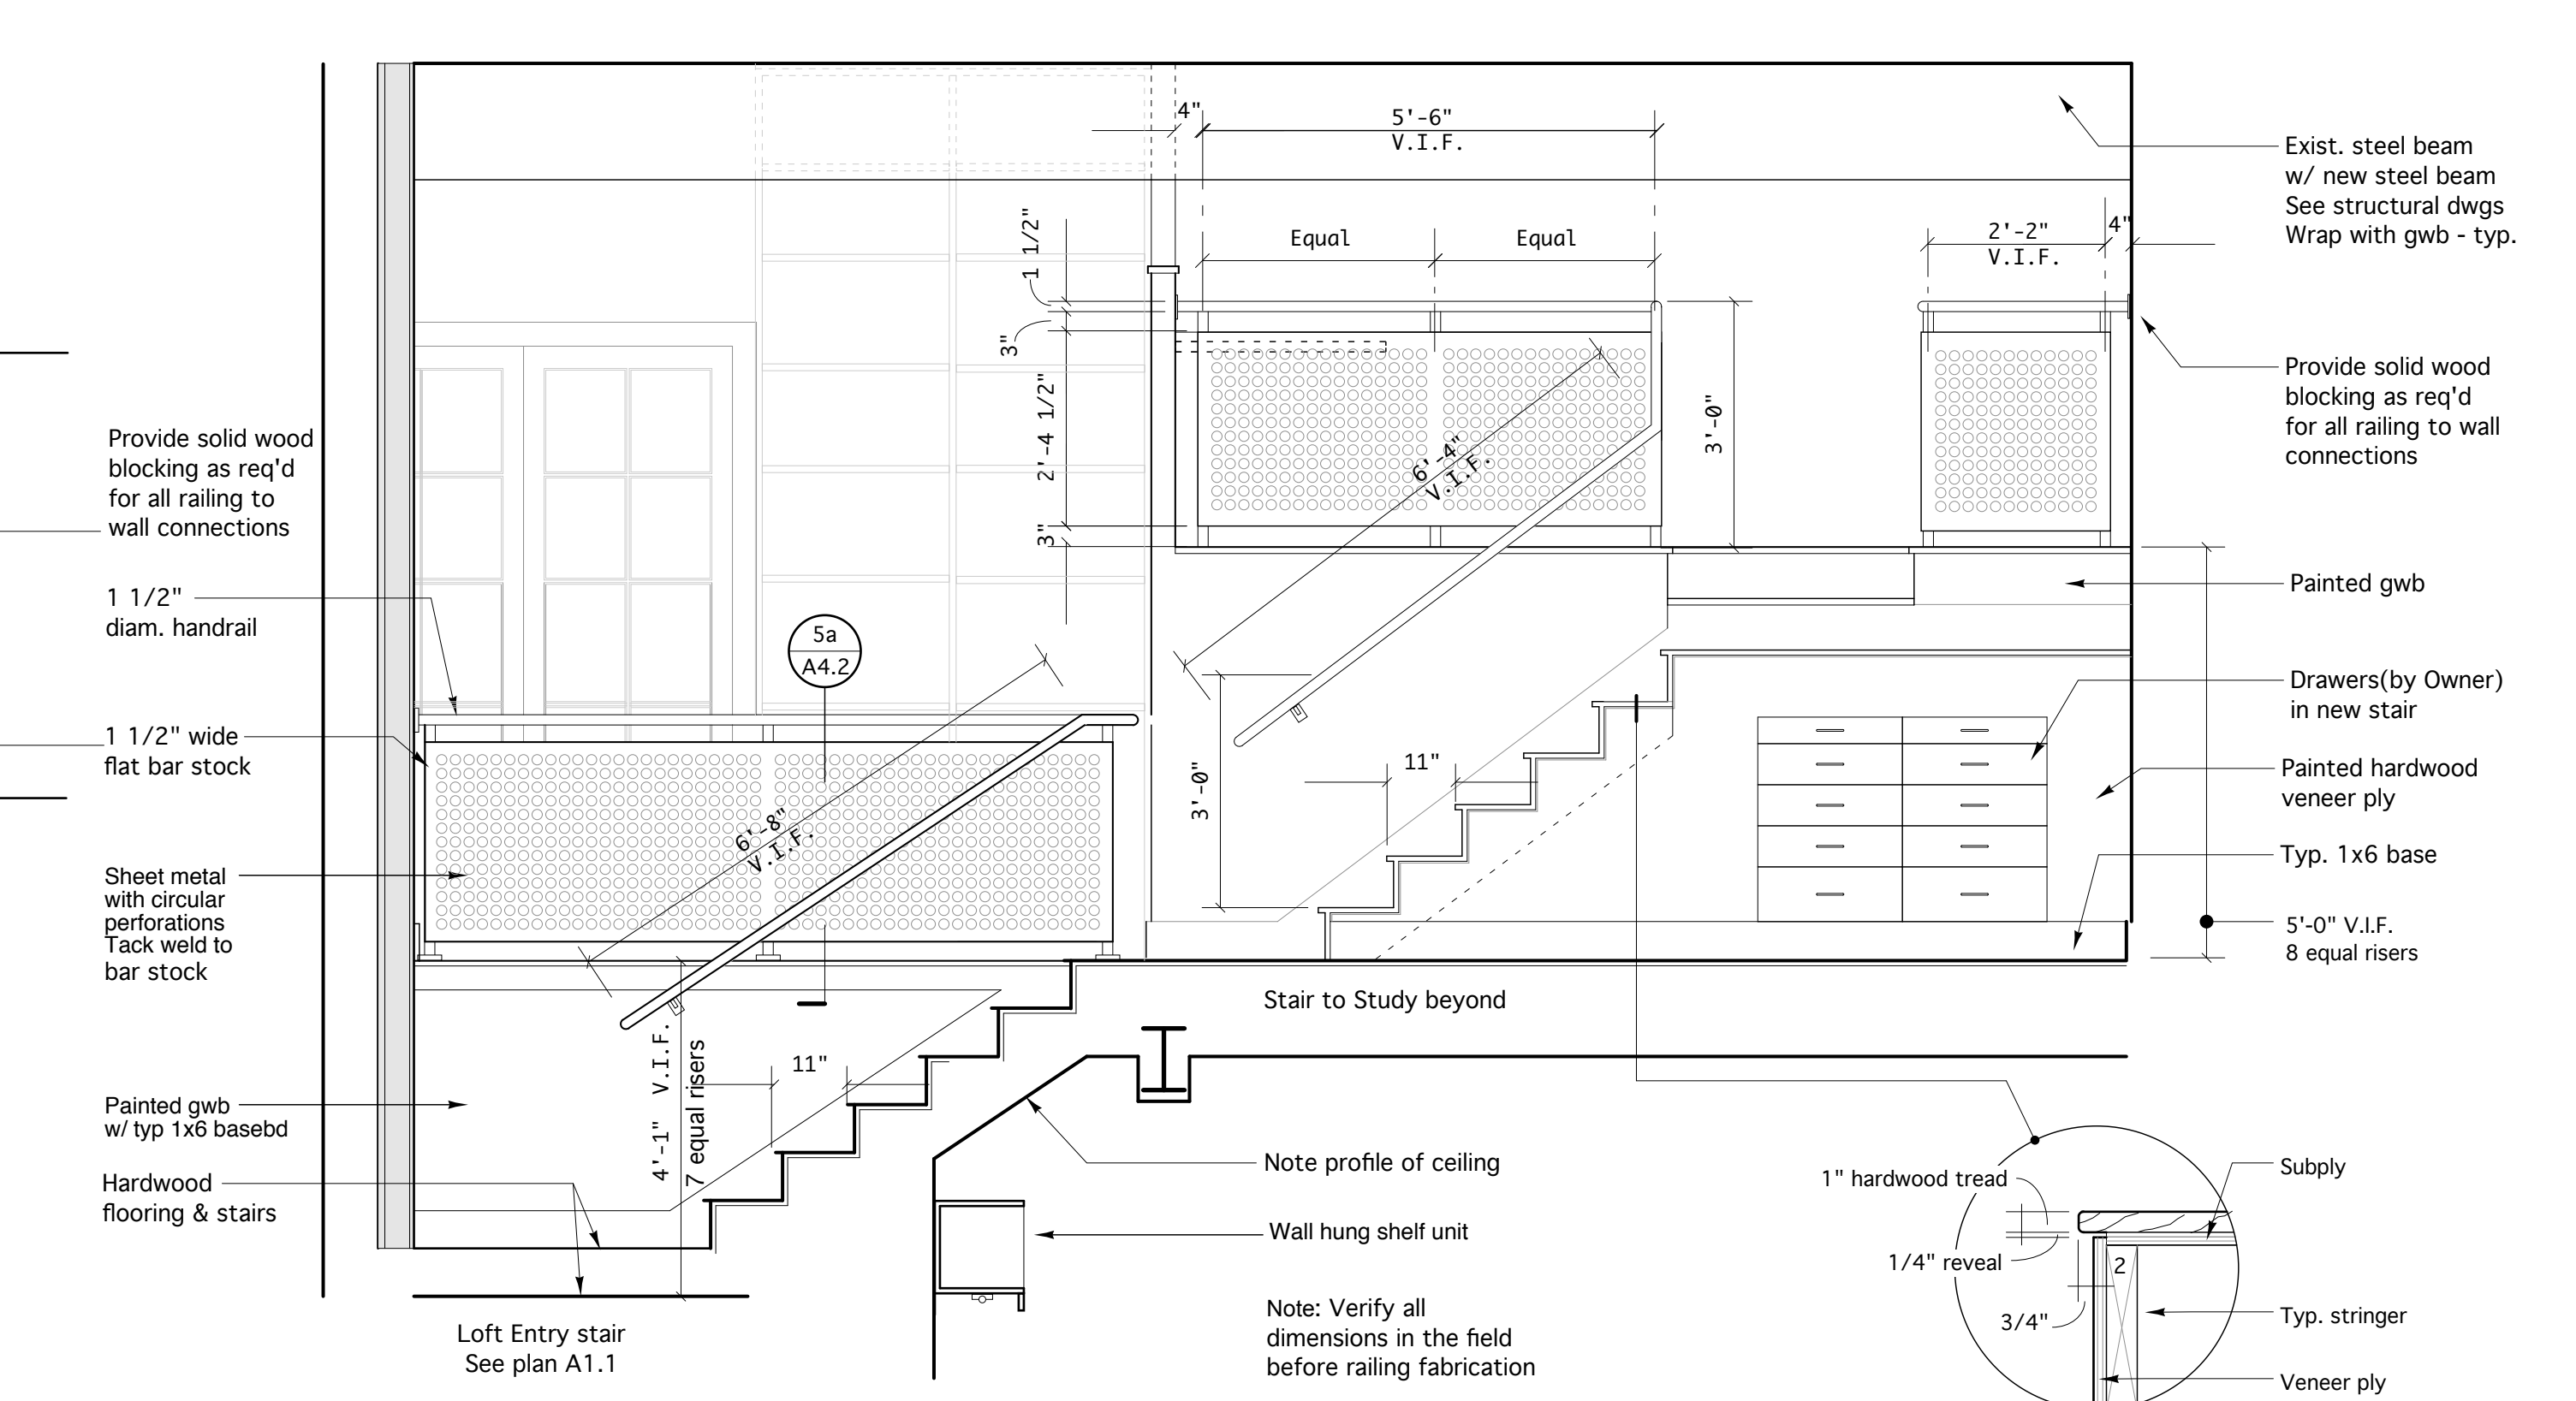

6 South Elevation - Loft Entry / Study Beyond
SCALE: 1/2" = 1'-0"

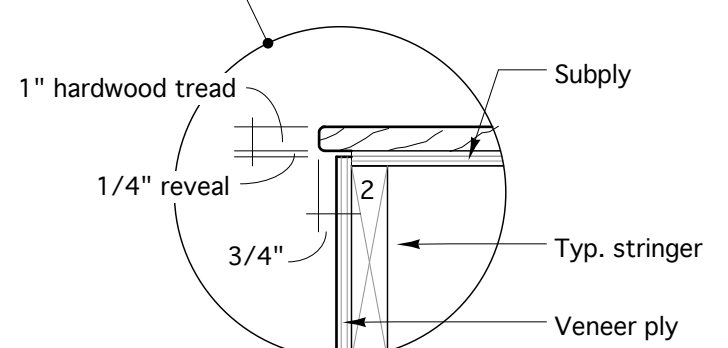

Tread detail

Richard Renner/Architects
61 Pleasant Street
Suite 105
Portland, ME 04101
207.775.9599 fax
207.775.9599 fax

**35 Pleasant Street
Office and Loft Renovation**

**Interior Elevations
Lower Level Office**

File Name: A4.2 InteriorElev
Project No. 2006-08
Scale: 1/2" = 1'-0"
Date: 12.15.06
Revised:

A4.2