



GENERAL NOTES:

- 1- Site Area = 2,096 square feet, 0.048 acre
 Building Footprint Area = 1,497 square feet
 Average Housing Density = 20.78 units per acre [SS6.3]
- 2- Landscaping - Verify Extent With Architect
 - No invasive plant species are to be incorporated into the landscape [SS2.1]
 - Design plantings to minimize landscape water demand. Use native, drought-tolerant plants [SS2.4]
 - Plant four (4) trees or sixteen (16) 5-gallon shrubs to offset built area of site (one tree or four 5-gallon shrubs per 500 sf of site area) [SS4.3]
 - Install landscaping so that all parts of mature plants will be at least 24" from building [SS5]

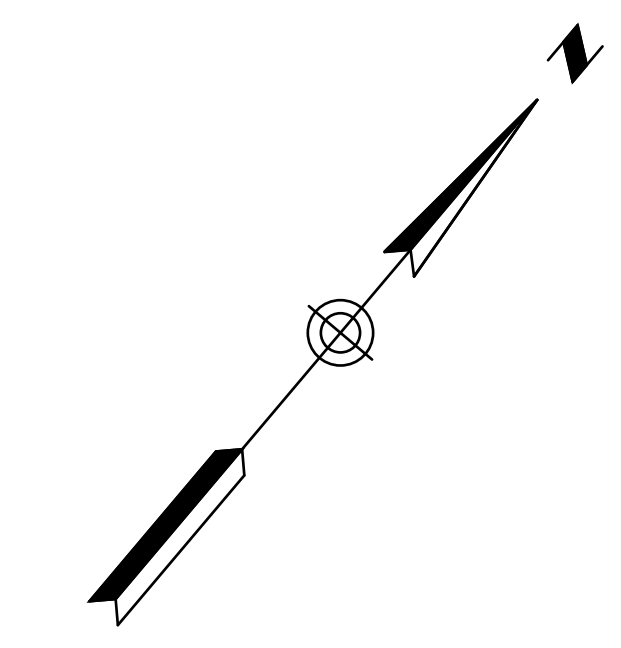

- LEGEND:**
- GAS VALVE
 - WATER VALVE
 - UTILITY POLE
 - MANHOLE
 - CATCH BASIN
 - SIGN
 - DECIDUOUS TREE
 - FENCE
 - OVERHEAD WIRES

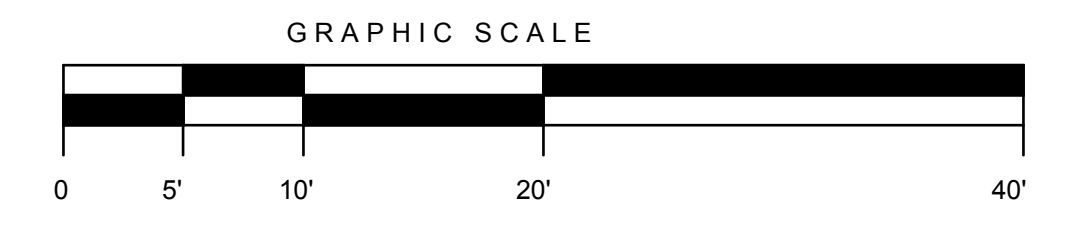

Richard Renner/Architects
 63 South Main Street
 Shelburne, MA 01770
 508.651.2385
 508.651.0911 fax

61 Pleasant Street
 Suite 105
 Portland, ME 04101
 207.753.9699
 207.753.9699 fax

Consultants:

**35 Pleasant Street
 Office and Loft Renovation**

35 Pleasant Street
 Portland, Maine

Site Plan

Drawn by: File Name: L1.1 Site Plan
 Scale: 1/8" = 1'-0" Project No. 2006-08
 Date: 10.19.06 Revised:

L1.1