



SLAB PLAN  
1/4"=1'-0"

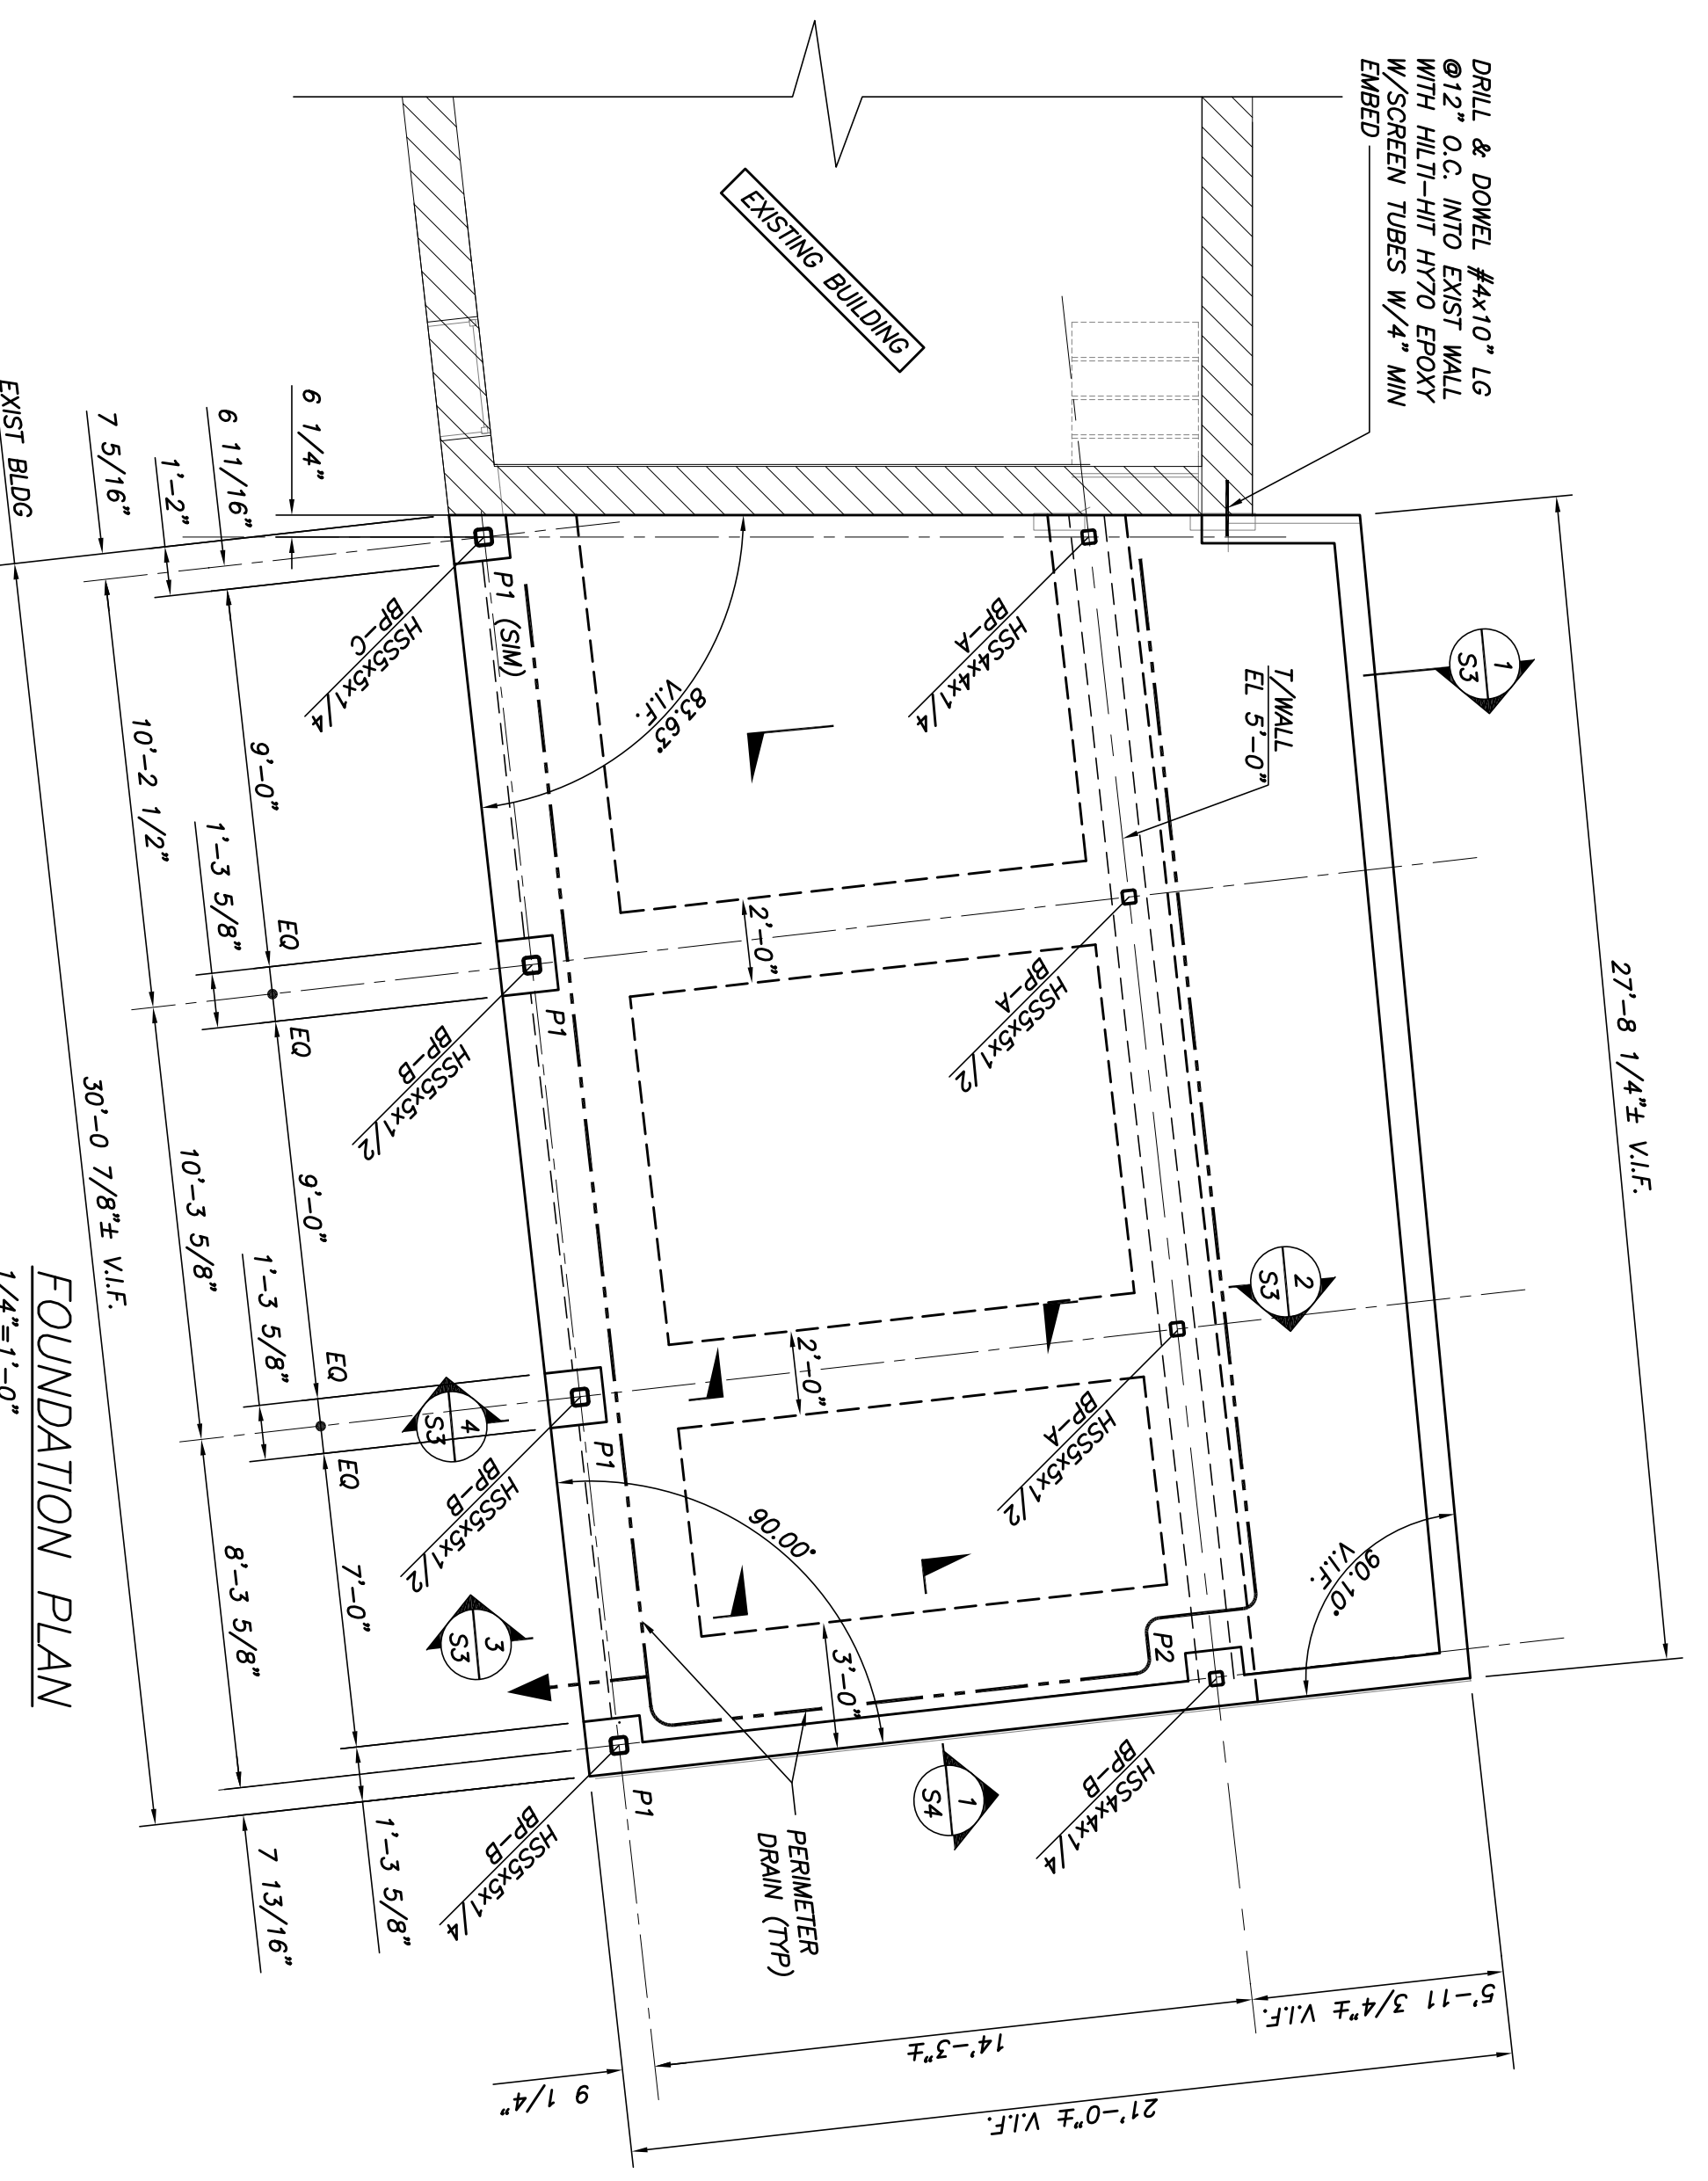

FOUNDATION PLAN  
1/4"=1'-0"

- NOTES:
1. REF ELEVATION IS TOP OF SLAB AT GARAGE, ASSUMED TO BE EL. 5'-6".
  2. TOP OF WALL EL. 4'-10" U.N.O.
  3. TOP OF FOOTING EL. 2'-0" U.N.O.

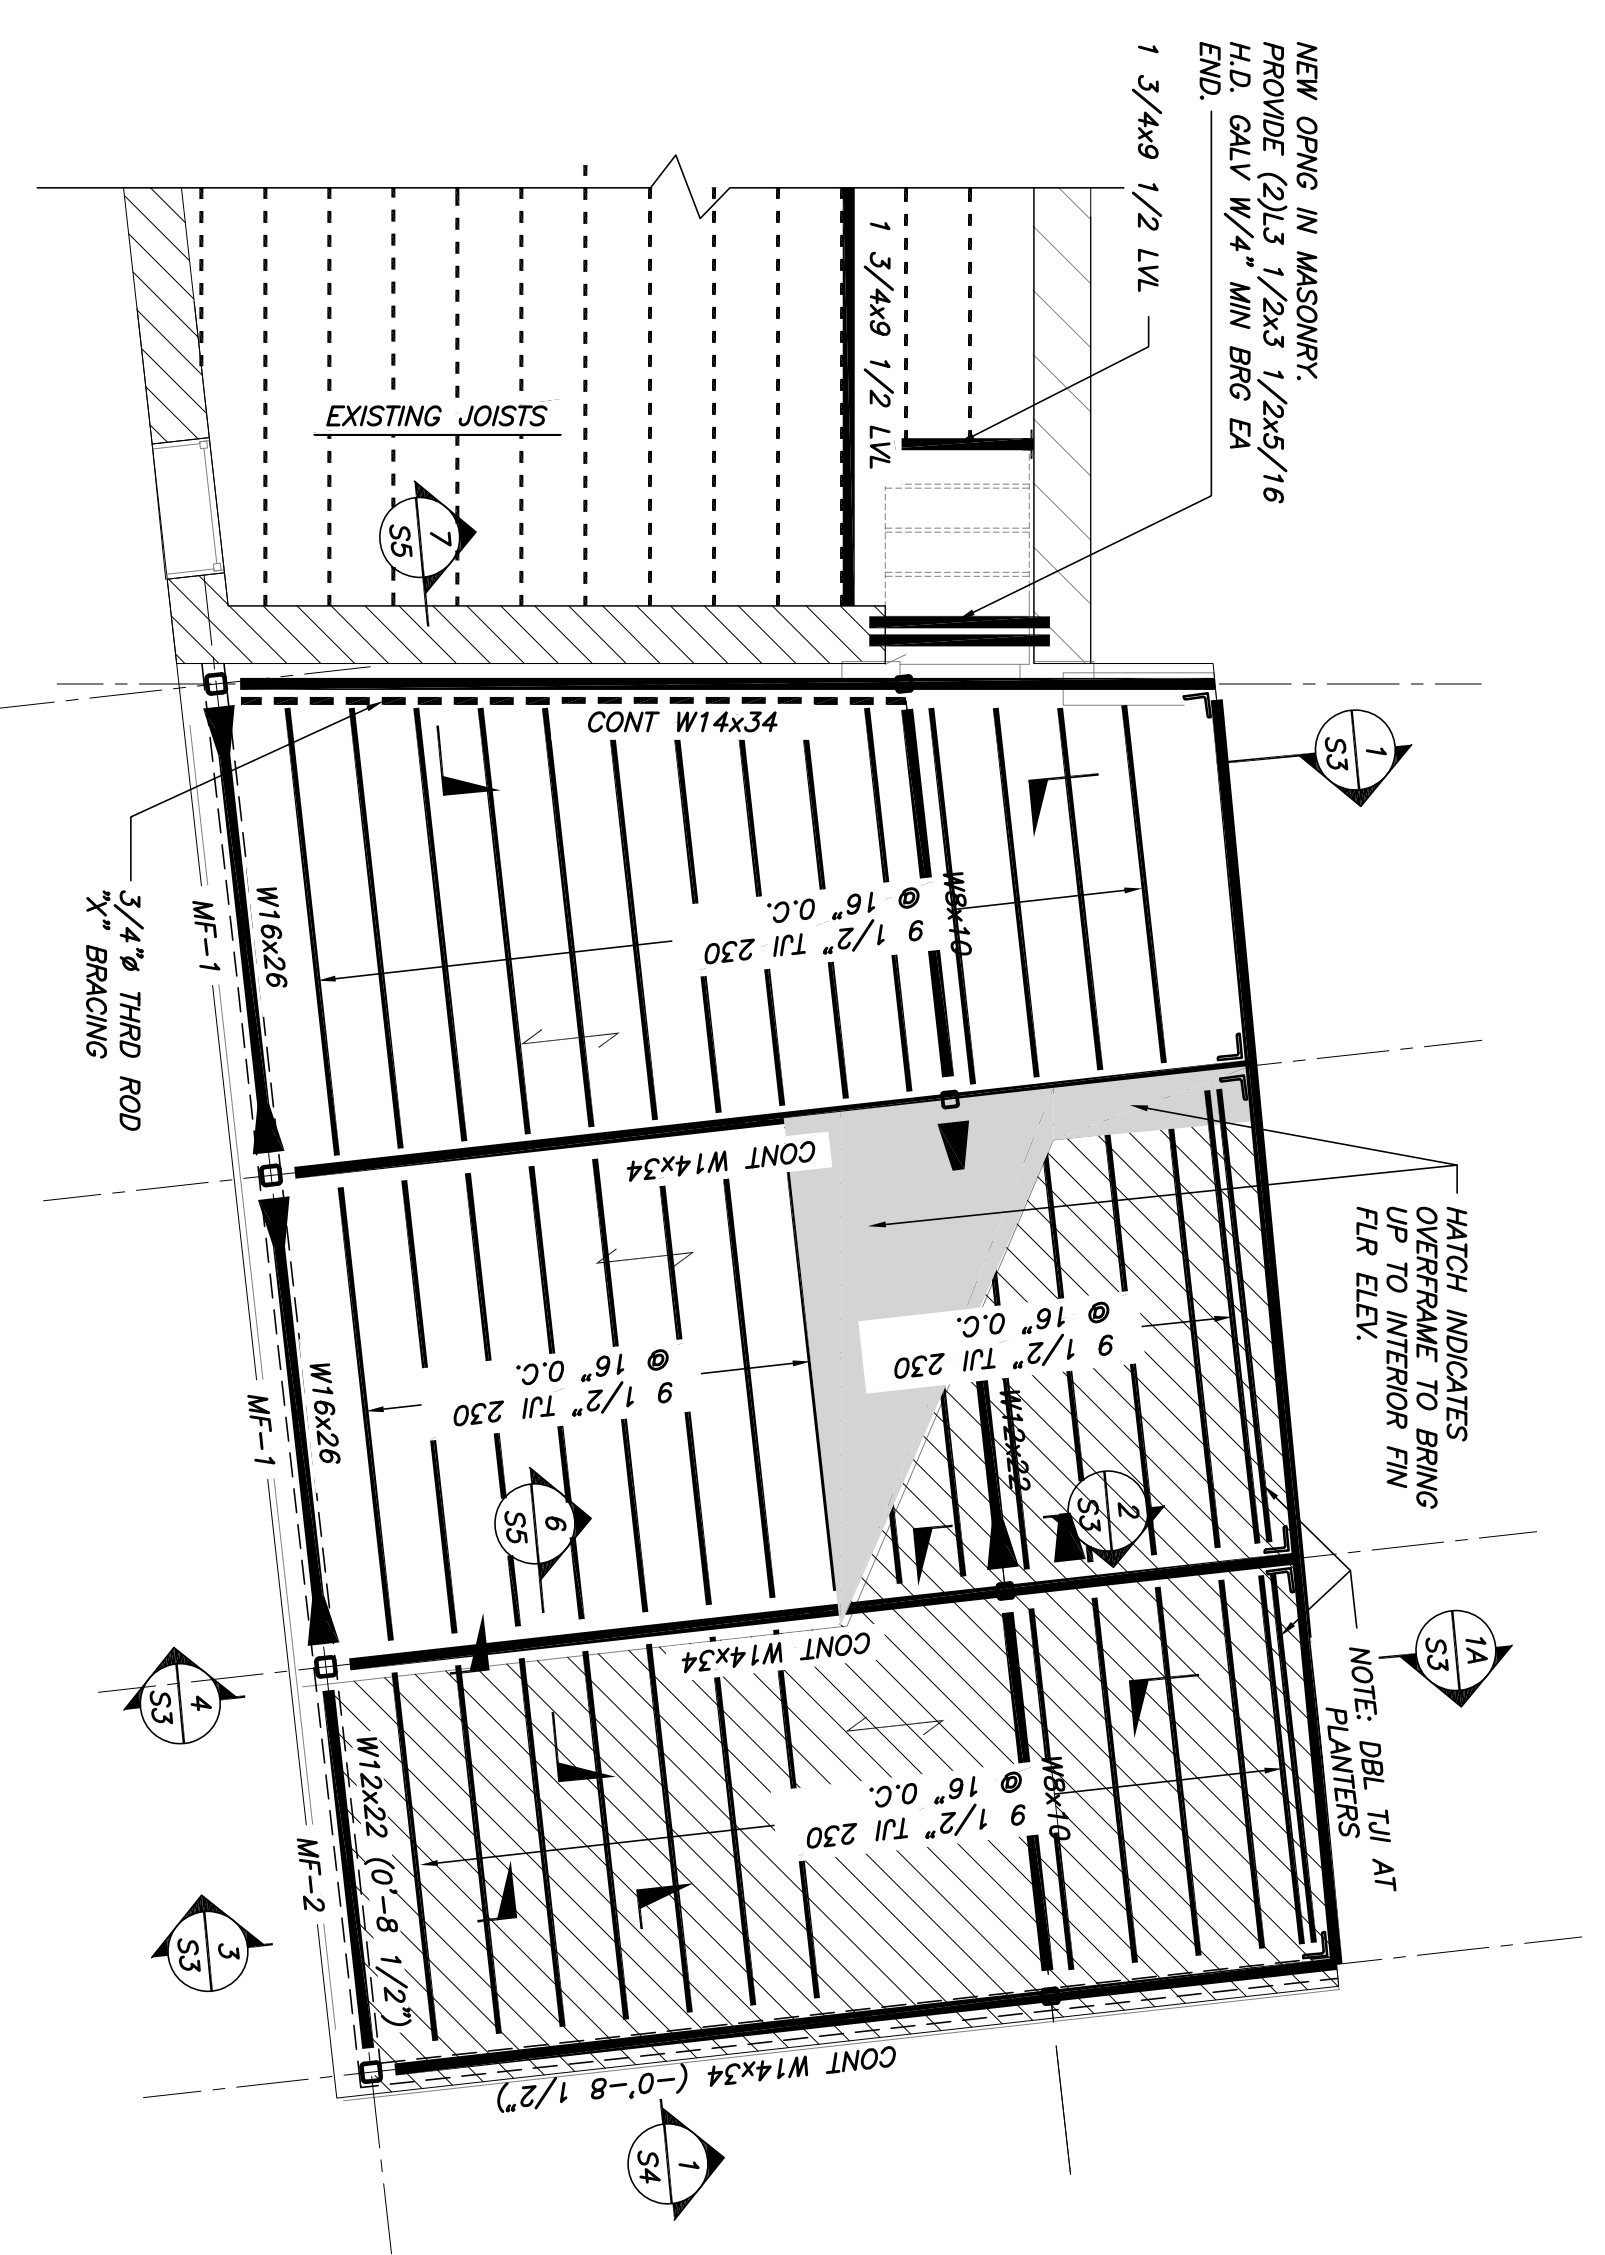

LEVEL 2 & LEVEL 2A FRAMING PLAN  
1/4"=1'-0"

- NOTES:
1. 1/8" SHFT EL AT LEVEL 2A 14'-4 1/4" U.N.O.
  2. 1/8" SHFT EL AT LEVEL 2A 14'-1 5/8" U.N.O.
  3. INDICATES MOMENT CONNECTION. SEE DETAILS DWG S4.
  4. MF-1 INDICATES MOMENT CONNECTION TYPE. SEE DETAILS DWG S4.

THIS DRAWING IS AN INSTRUMENT OF SERVICE AND SHALL REMAIN THE PROPERTY OF BECKER STRUCTURAL ENGINEERS, INC. IT SHALL NOT BE REPRODUCED, COPIED, OR TRANSMITTED IN ANY FORM OR BY ANY MEANS, ELECTRONIC OR MECHANICAL, WITHOUT THE WRITTEN PERMISSION OF BECKER STRUCTURAL ENGINEERS, INC. ON COMPLETION OF WORK, IF REQUESTED.

| <b>S1</b> | <p>35 PLEASANT STREET<br/>RENOVATION &amp; ADDITION</p> <p>FOUNDATION &amp; LEVEL 2A FRAMING PLAN</p> | <table border="1" style="width: 100%; border-collapse: collapse;"> <tr> <th>Rev No</th> <th>Date</th> <th>Issued For</th> <th>Apprd</th> </tr> <tr> <td></td> <td>08/15/15</td> <td>ISSUED FOR PERMIT</td> <td></td> </tr> </table> | Rev No | Date | Issued For | Apprd |  | 08/15/15 | ISSUED FOR PERMIT |  | <p><b>BECKER</b><br/>STRUCTURAL ENGINEERS<br/>75 York Street, Portland, Maine 04101<br/>207.879.1838 • beckerstructural.com</p> |
|-----------|---|---|--------|------|------------|-------|--|----------|-------------------|--|---|
| Rev No    | Date  | Issued For  | Apprd  |      |            |       |  |          |                   |  |   |
|           | 08/15/15  | ISSUED FOR PERMIT   |        |      |            |       |  |          |                   |  |   |

|                       |                           |
|-----------------------|---------------------------|
| Designed<br><b>DB</b> | Scale<br><b>NOTED</b>     |
| Drawn<br><b>APP</b>   | Date<br>08/15/15          |
| Checked<br><b>PBB</b> | Becker Job Number<br>3620 |