




1 Plan Detail @ Typical Metal Wall  
1 1/2" = 1'-0"

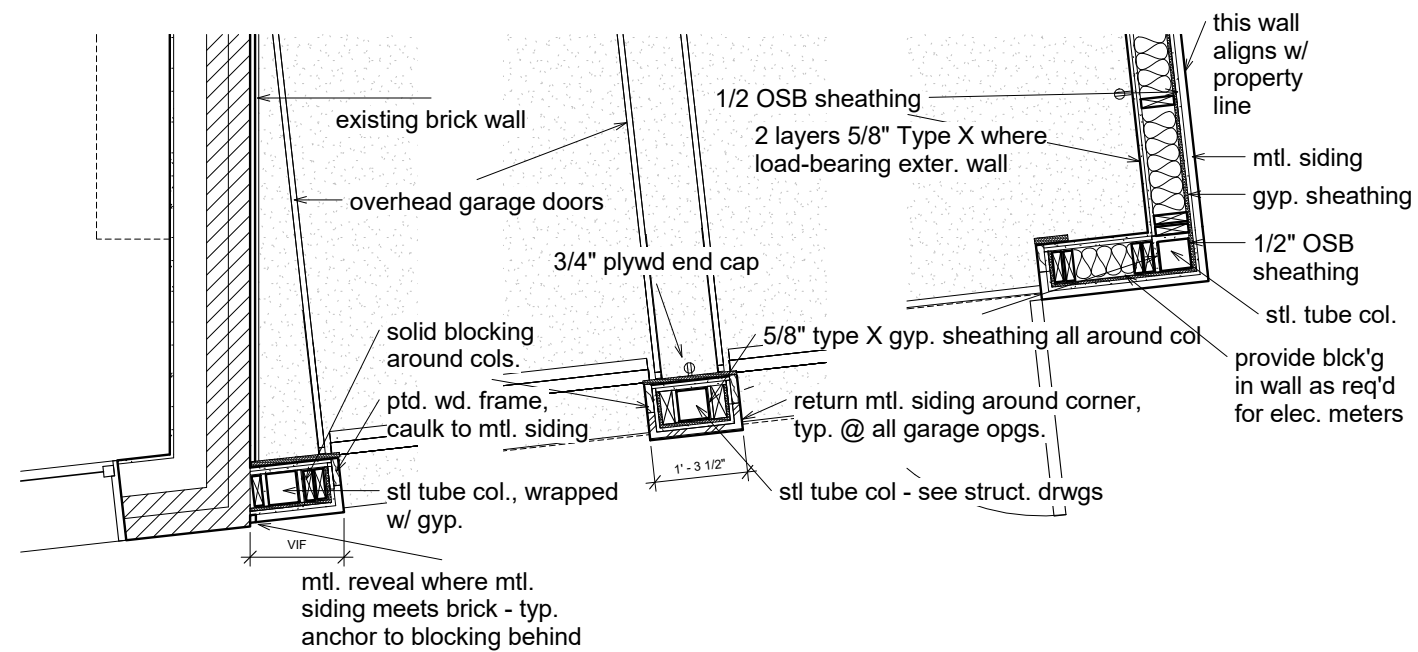


3 Plan detail @ garage  
3/4" = 1'-0"

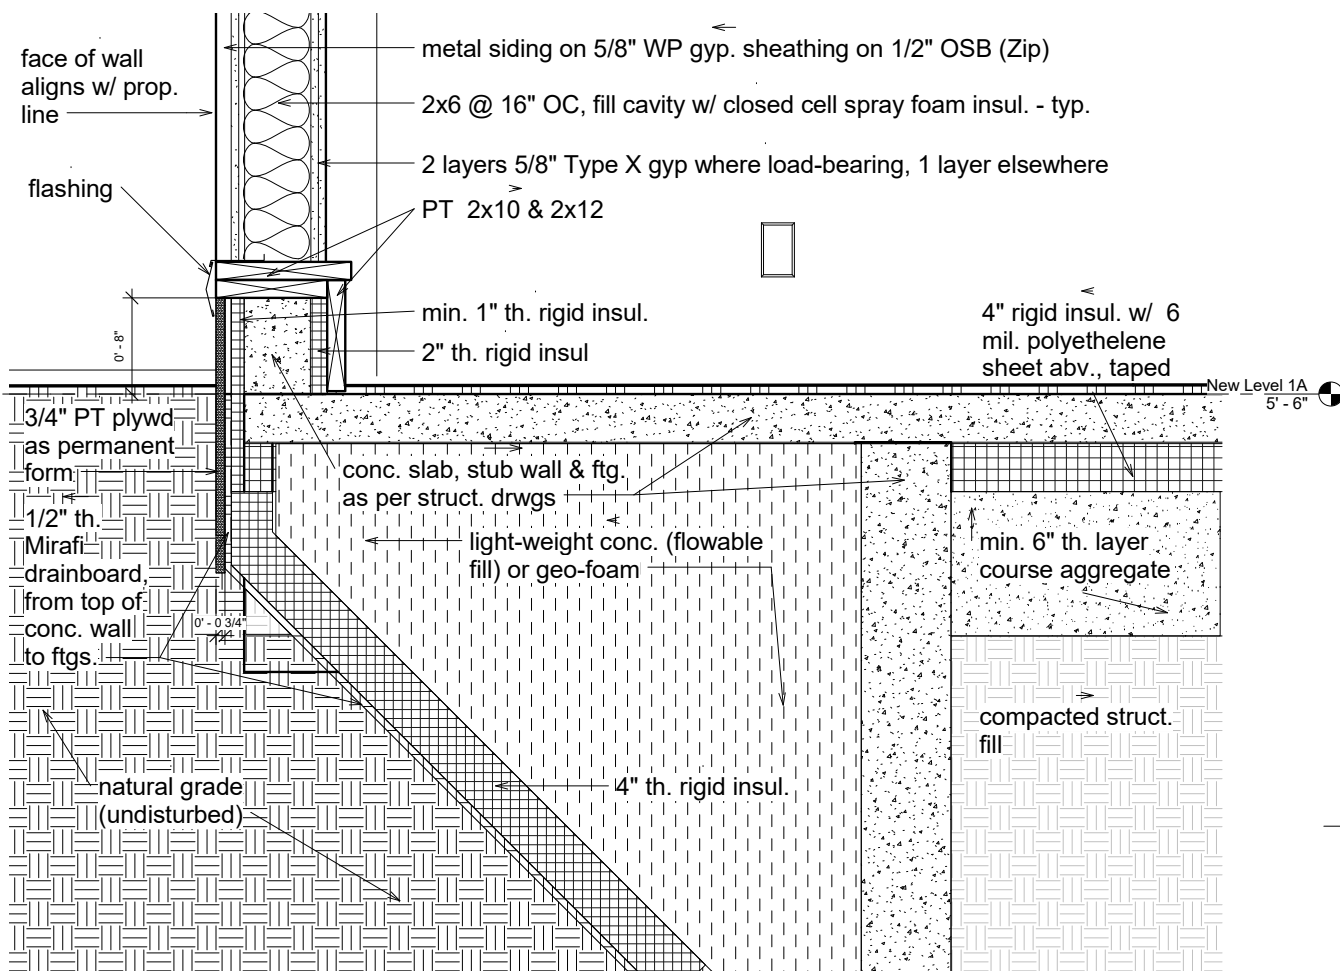

2a Section thru west foundation wall  
1 1/2" = 1'-0"

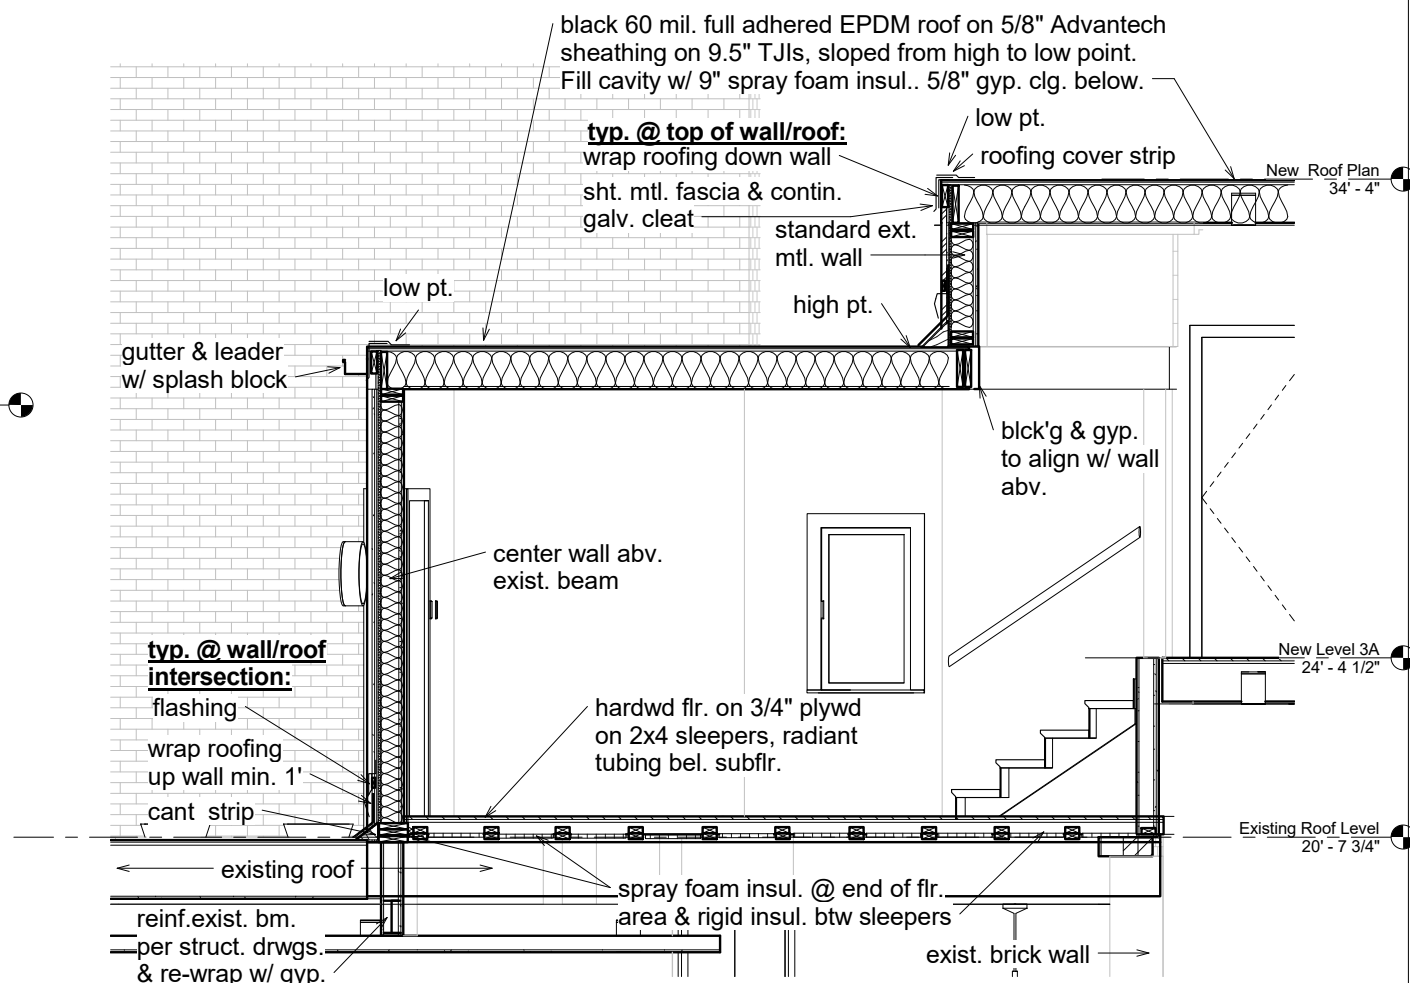

2 Section thru new and exist roofs west -  
Callout 1  
1/2" = 1'-0"

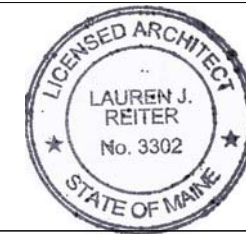

**Reiter Architecture & Design**  
PO Box 275, Brooklin ME 04616 tel. 917-502-2225 email: laurenreiter@yahoo.com

**Becker Structural Engineers**  
75 York St # 3, Portland, ME 04101 Tel: (207) 879-1838

Revision Schedule		
Revision Number	Revision Description	Revision Date

Issued for permit 2/14/16

Reiter Residence  
35 Pleasant Street /  
6 South Street  
Portland, Maine 04101  
RENOVATION

Wall Sections & Plan  
Details

Project number	RENOVATION
Date	Issue Date
Drawn by	Author
Checked by	Checker

A108

Scale As indicated