


THIRD FLOOR Scale: 1/4 inch = 1 foot

LIVING AREA

835 sq ft

Proposed

from previous permit

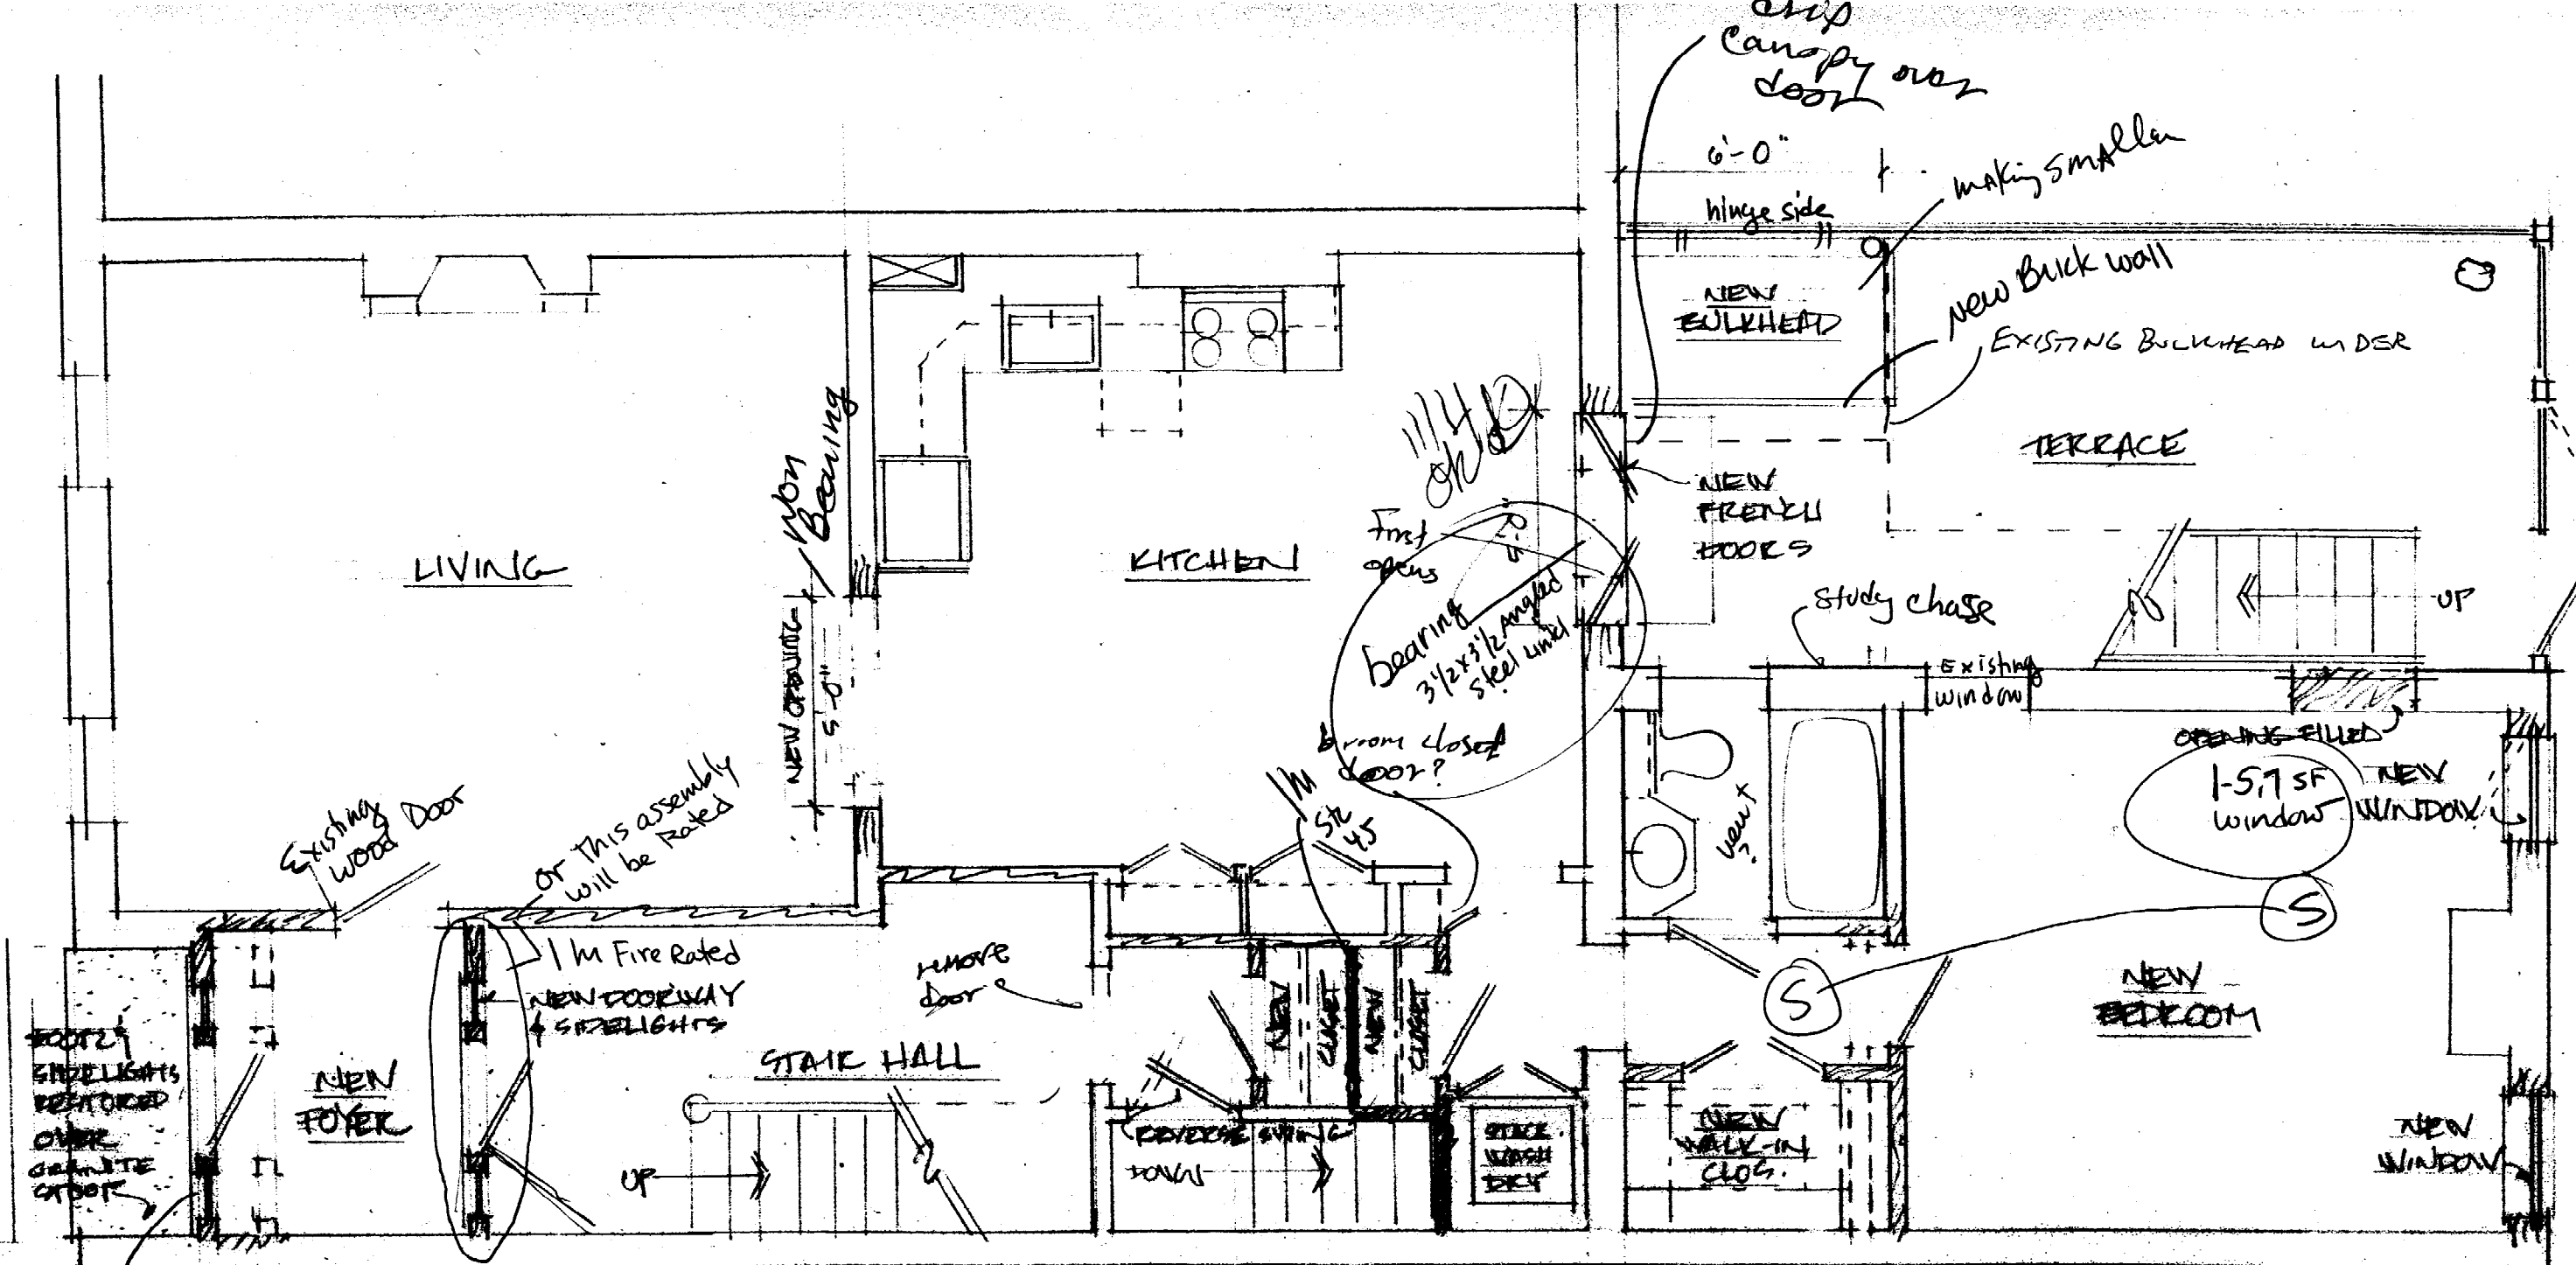


BONEBAKKER RESIDENCE
FIRST FLOOR PLAN
 1/4" = 1'-0"
PROPOSAL
 8/04/03

91 PARK ST PORTLAND, ME.

DEPT. OF BUILDING INSPECTION
 CITY OF PORTLAND, ME
OCT - 9 2003
RECEIVE


LELAND HULST
ARCHITECTURAL SERVICES
 578 Spring Street / Portland, Maine 04102 / (207) 773-2043

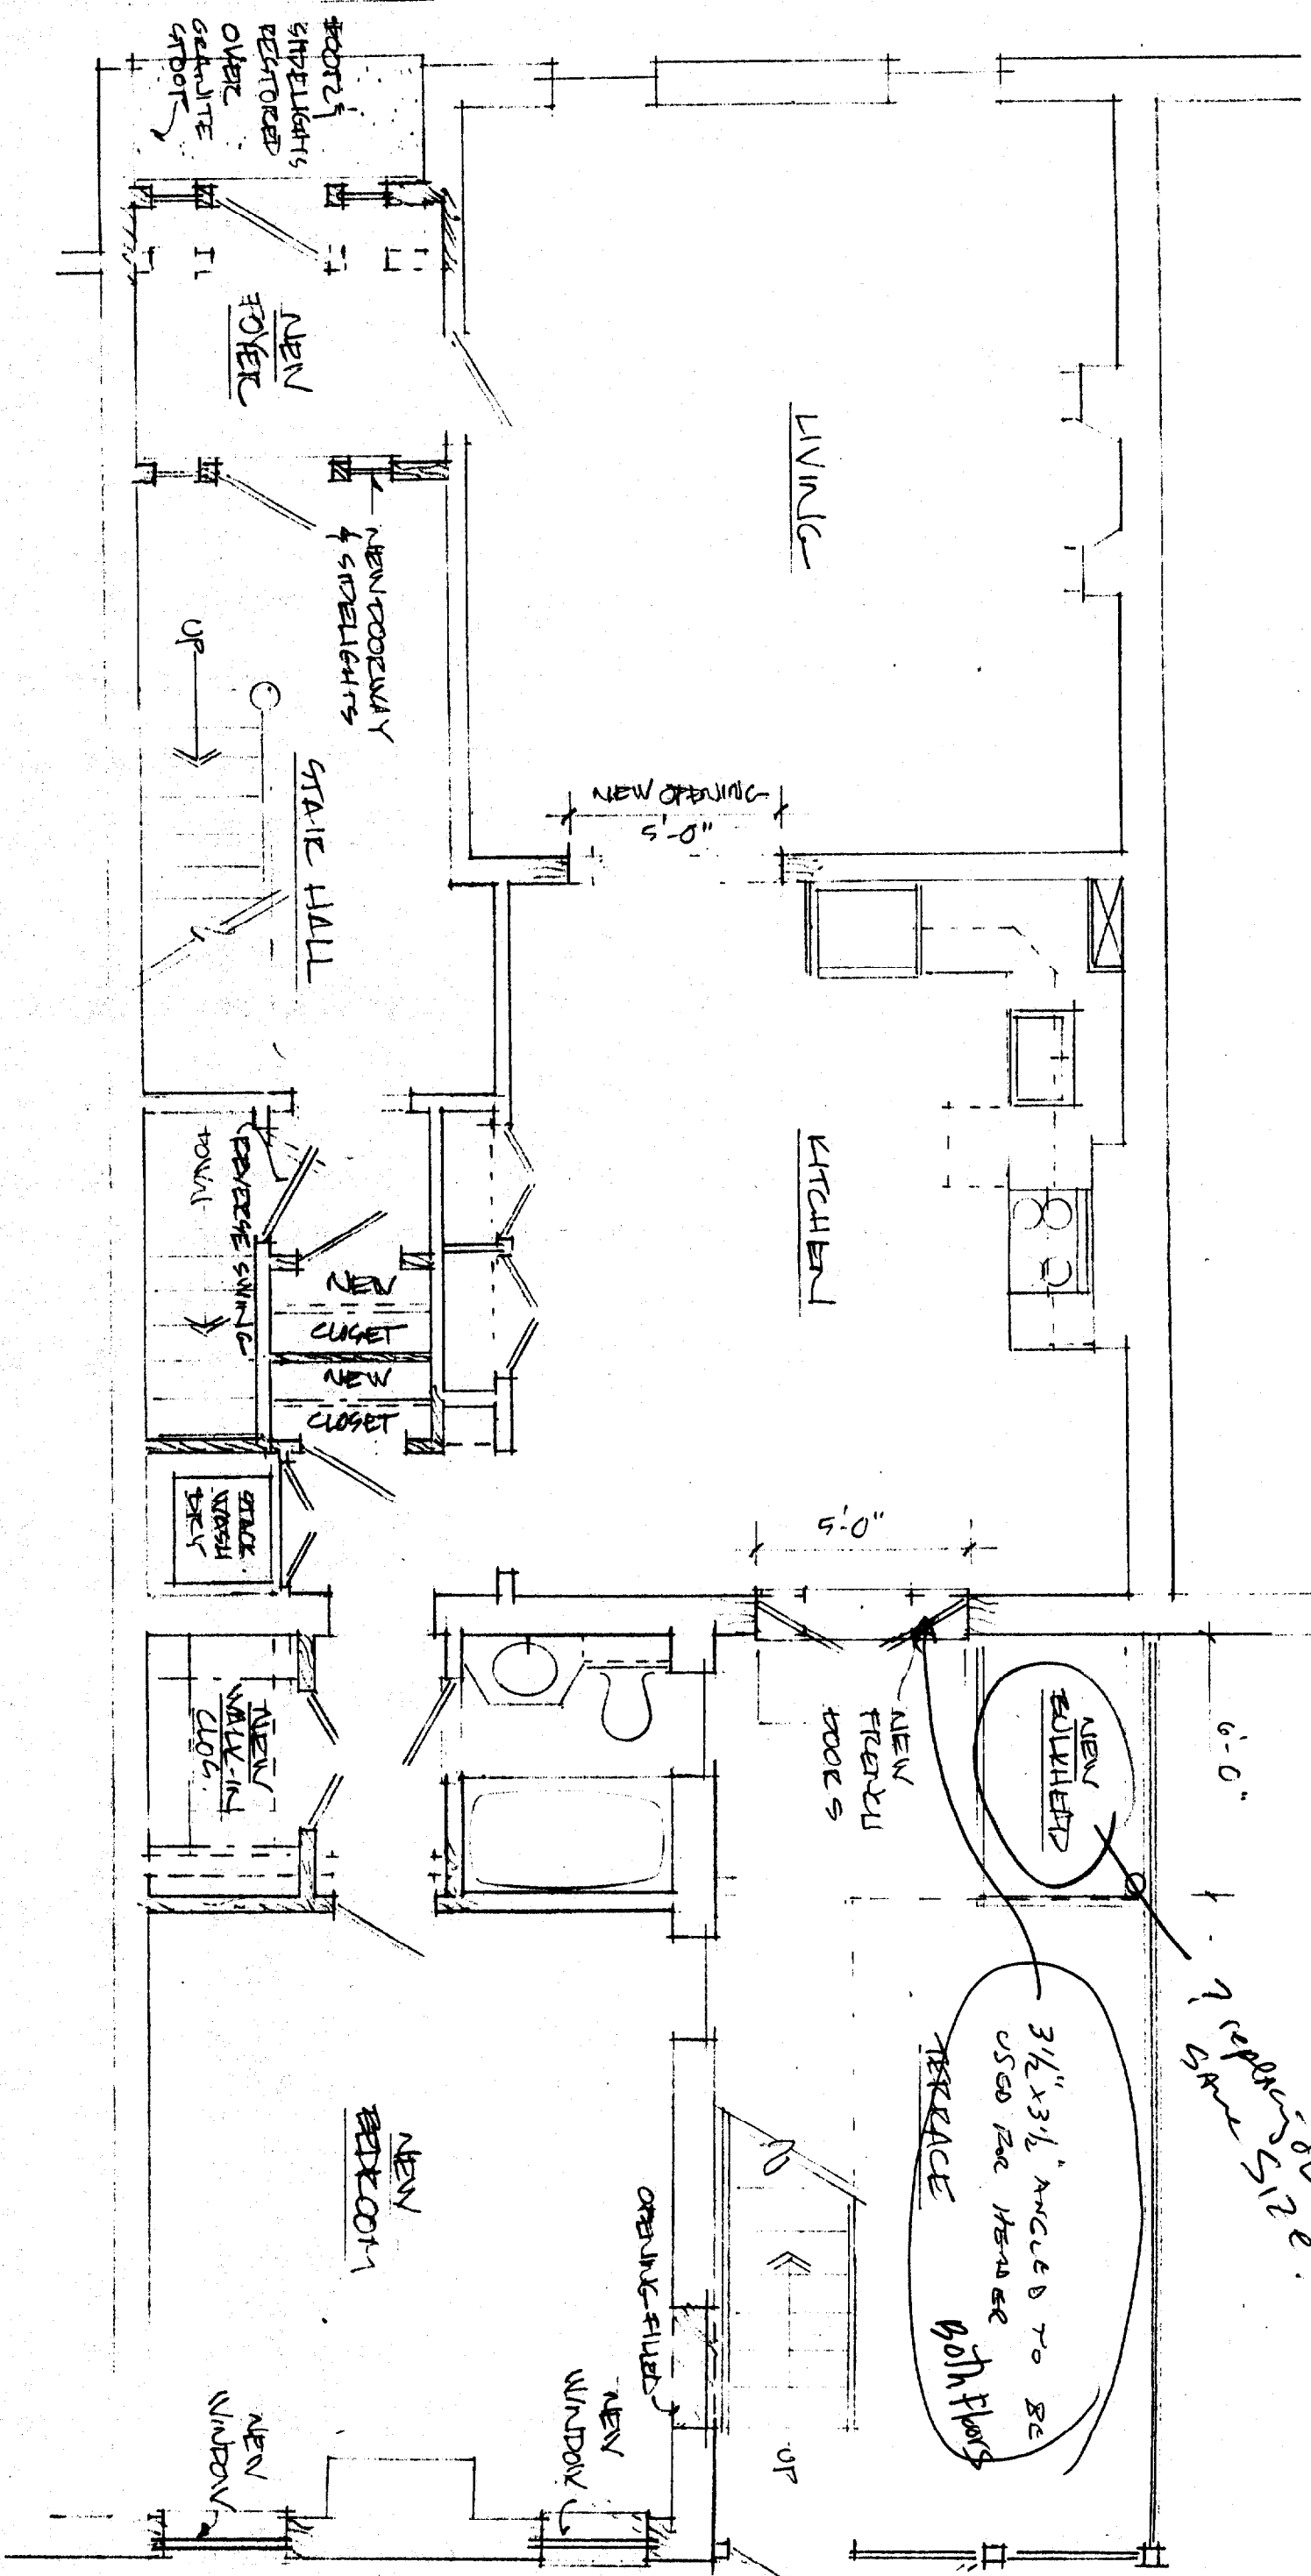

2nd floor same size?

3 1/2" x 3 1/2" ANGLED TO BE USED FOR TERRACE BOTH FLOORS


BOULEVARD REFINANCE
 01 TRAK ST. PORTLAND, ME.
 FIRST FLOOR PLAN
 1/4" = 1'-0"
 3/04/03

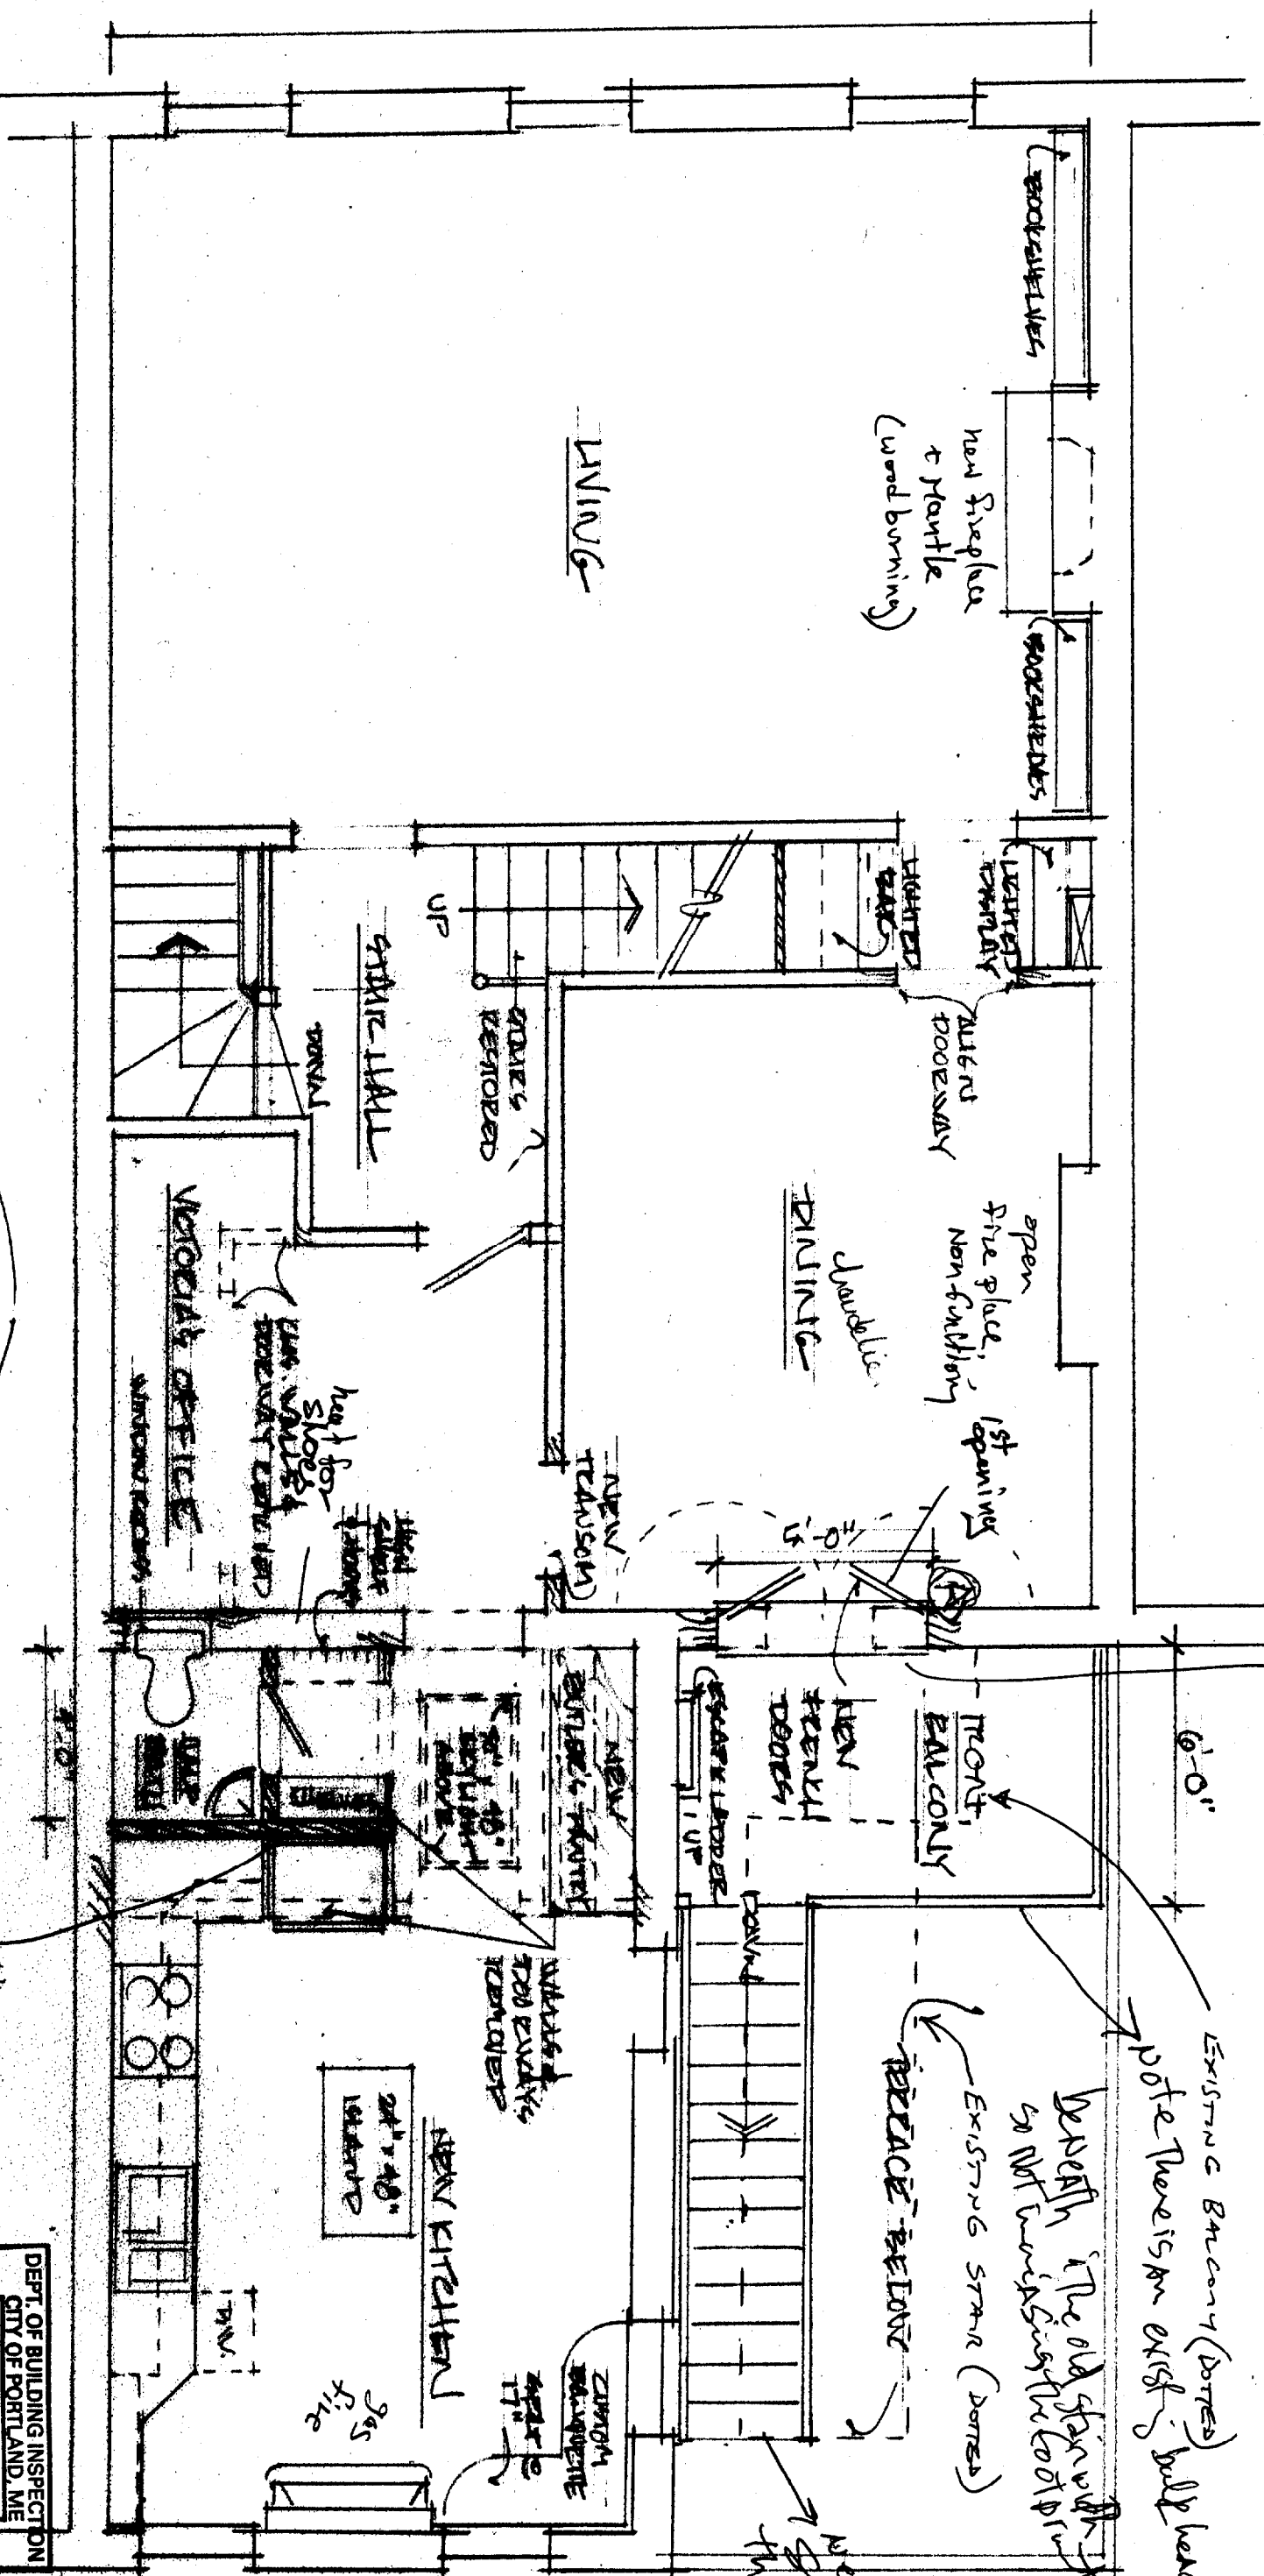

BONDER ALKETE RESIDENCE
 SECOND FLOOR PLAN
 PROPOSAL
 8/04/03


917th ST. PORTLAND, ME.

single plywood wall to maximize shelves.

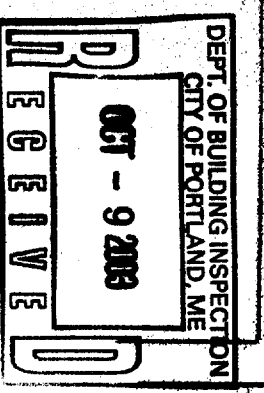

1 SELAND HULLS T
 ARCHITECTURAL SERVICES

278 Spring Street / Portland, Maine 04102 / (207) 773-0013

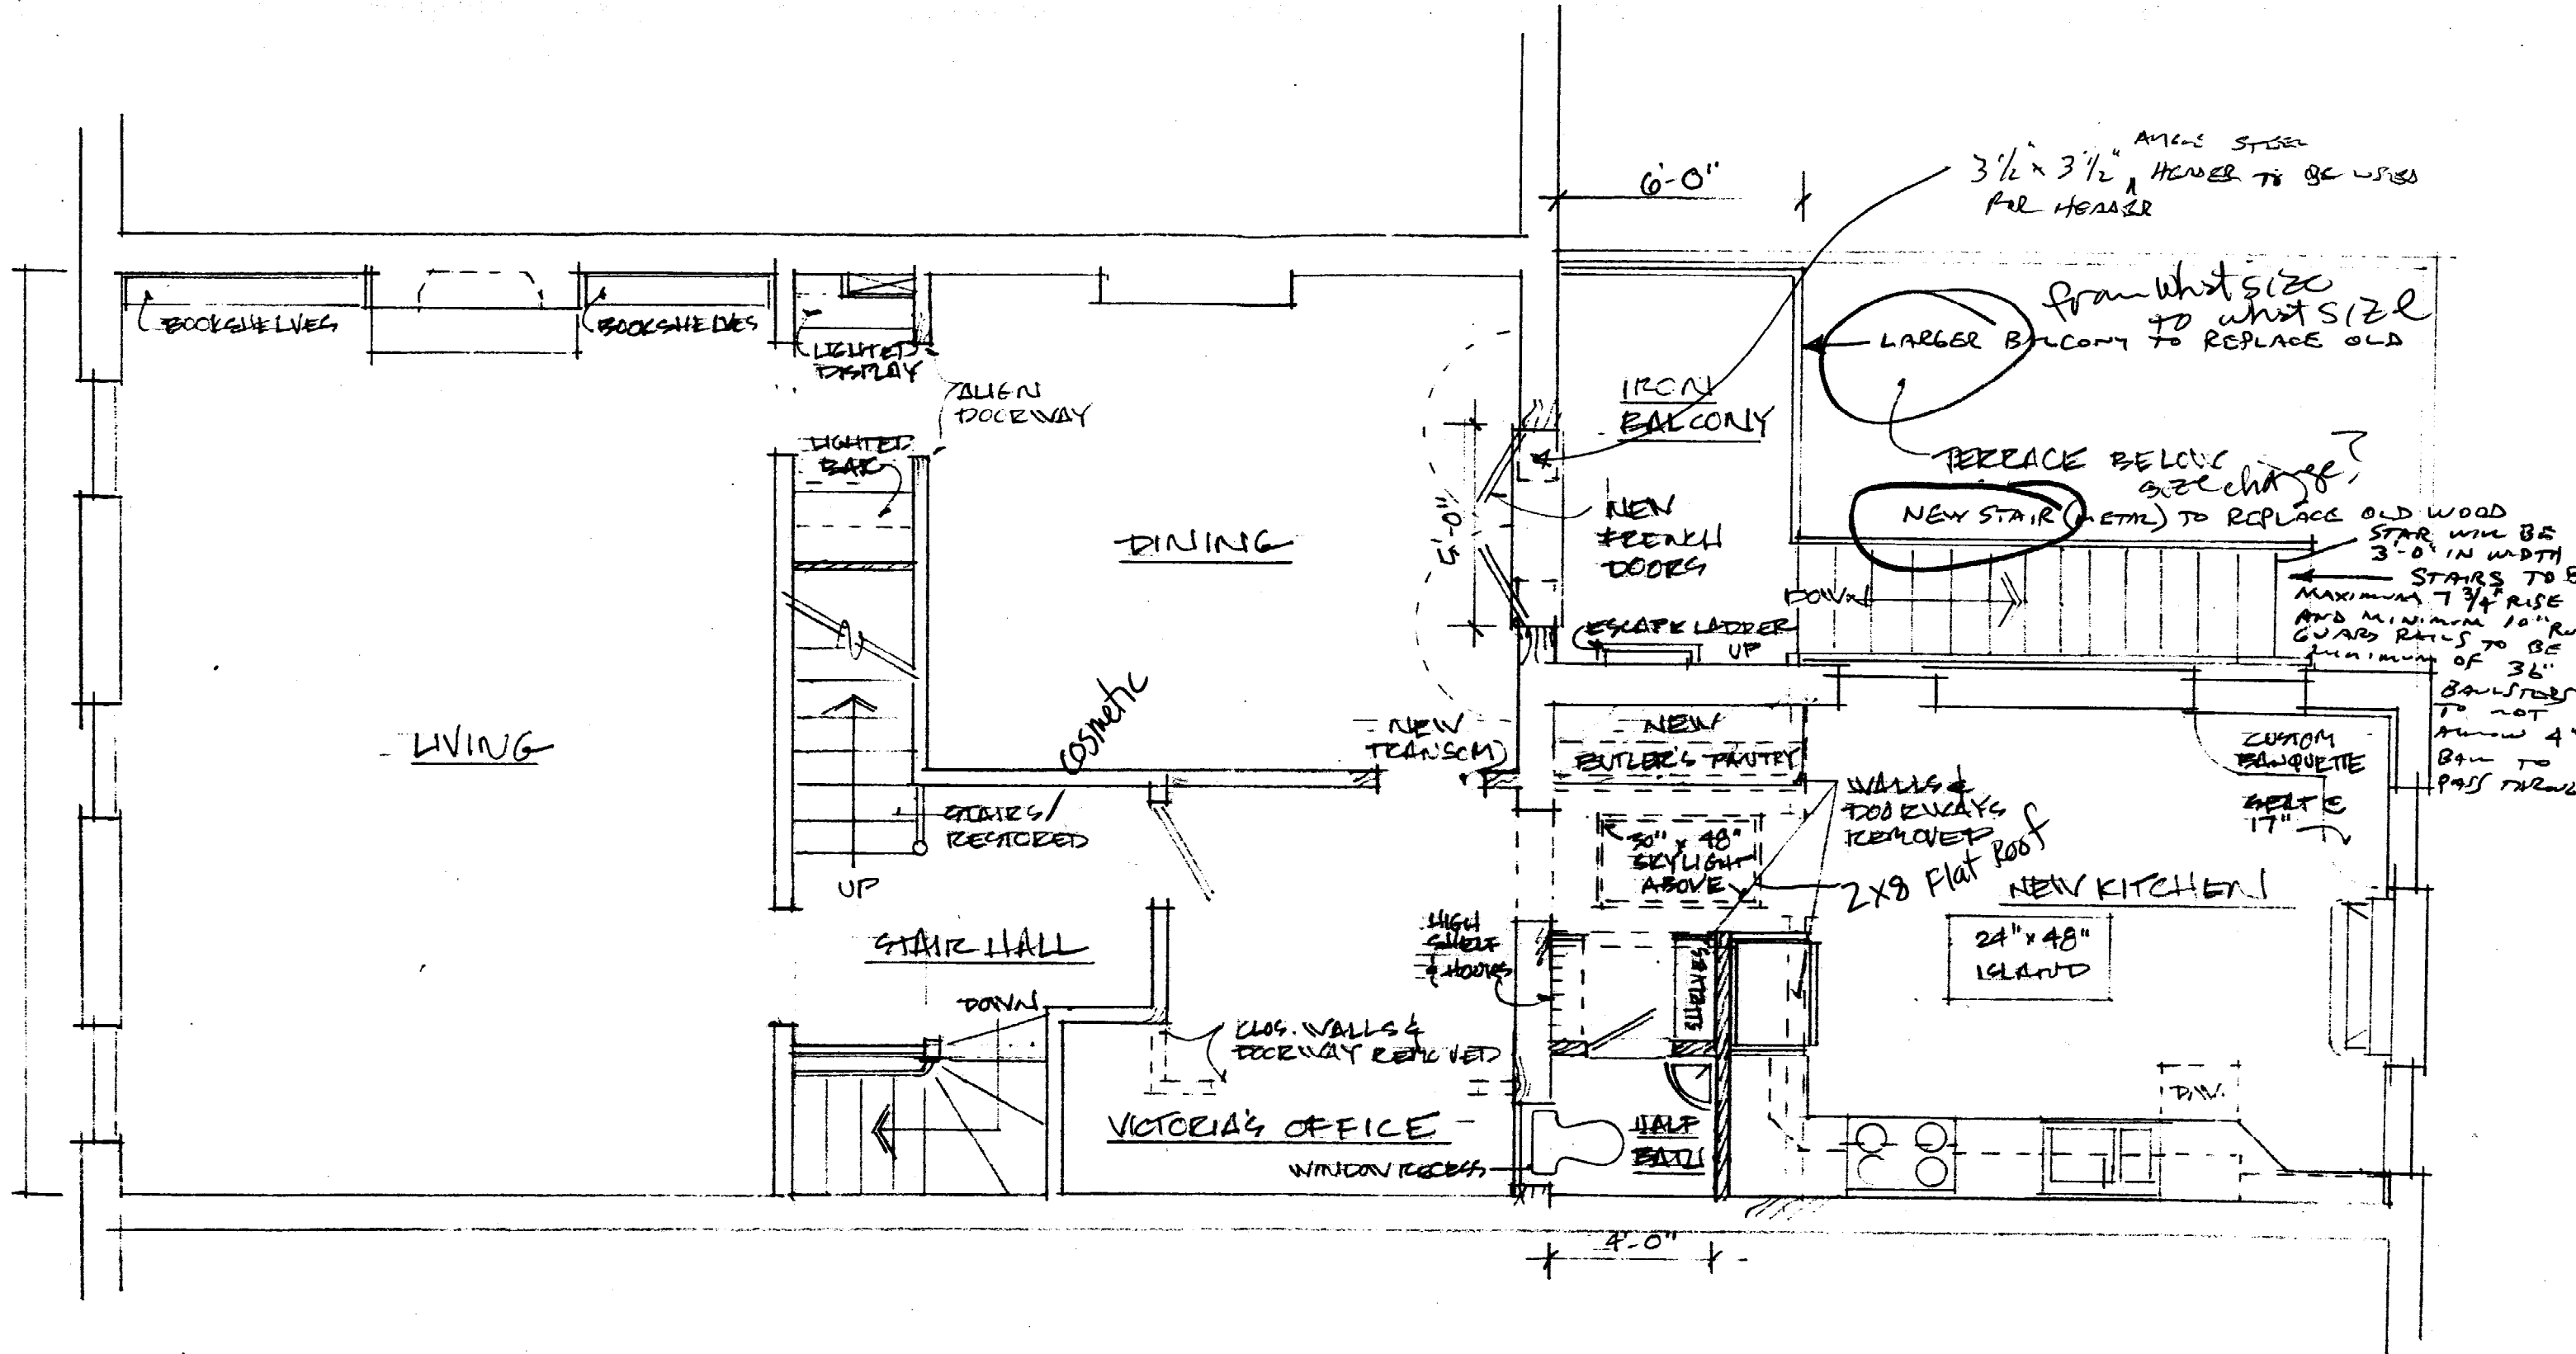

BONEBAKKER RESIDENCE 91 PARK ST. PORTLAND, ME.


SECOND FLOOR PLAN PROPOSAL

1/4" = 1'-0"

8/07/03

LELAND HULST
ARCHITECTURAL SERVICES

578 Spring Street / Portland, Maine 04102 / (907) 773-2843

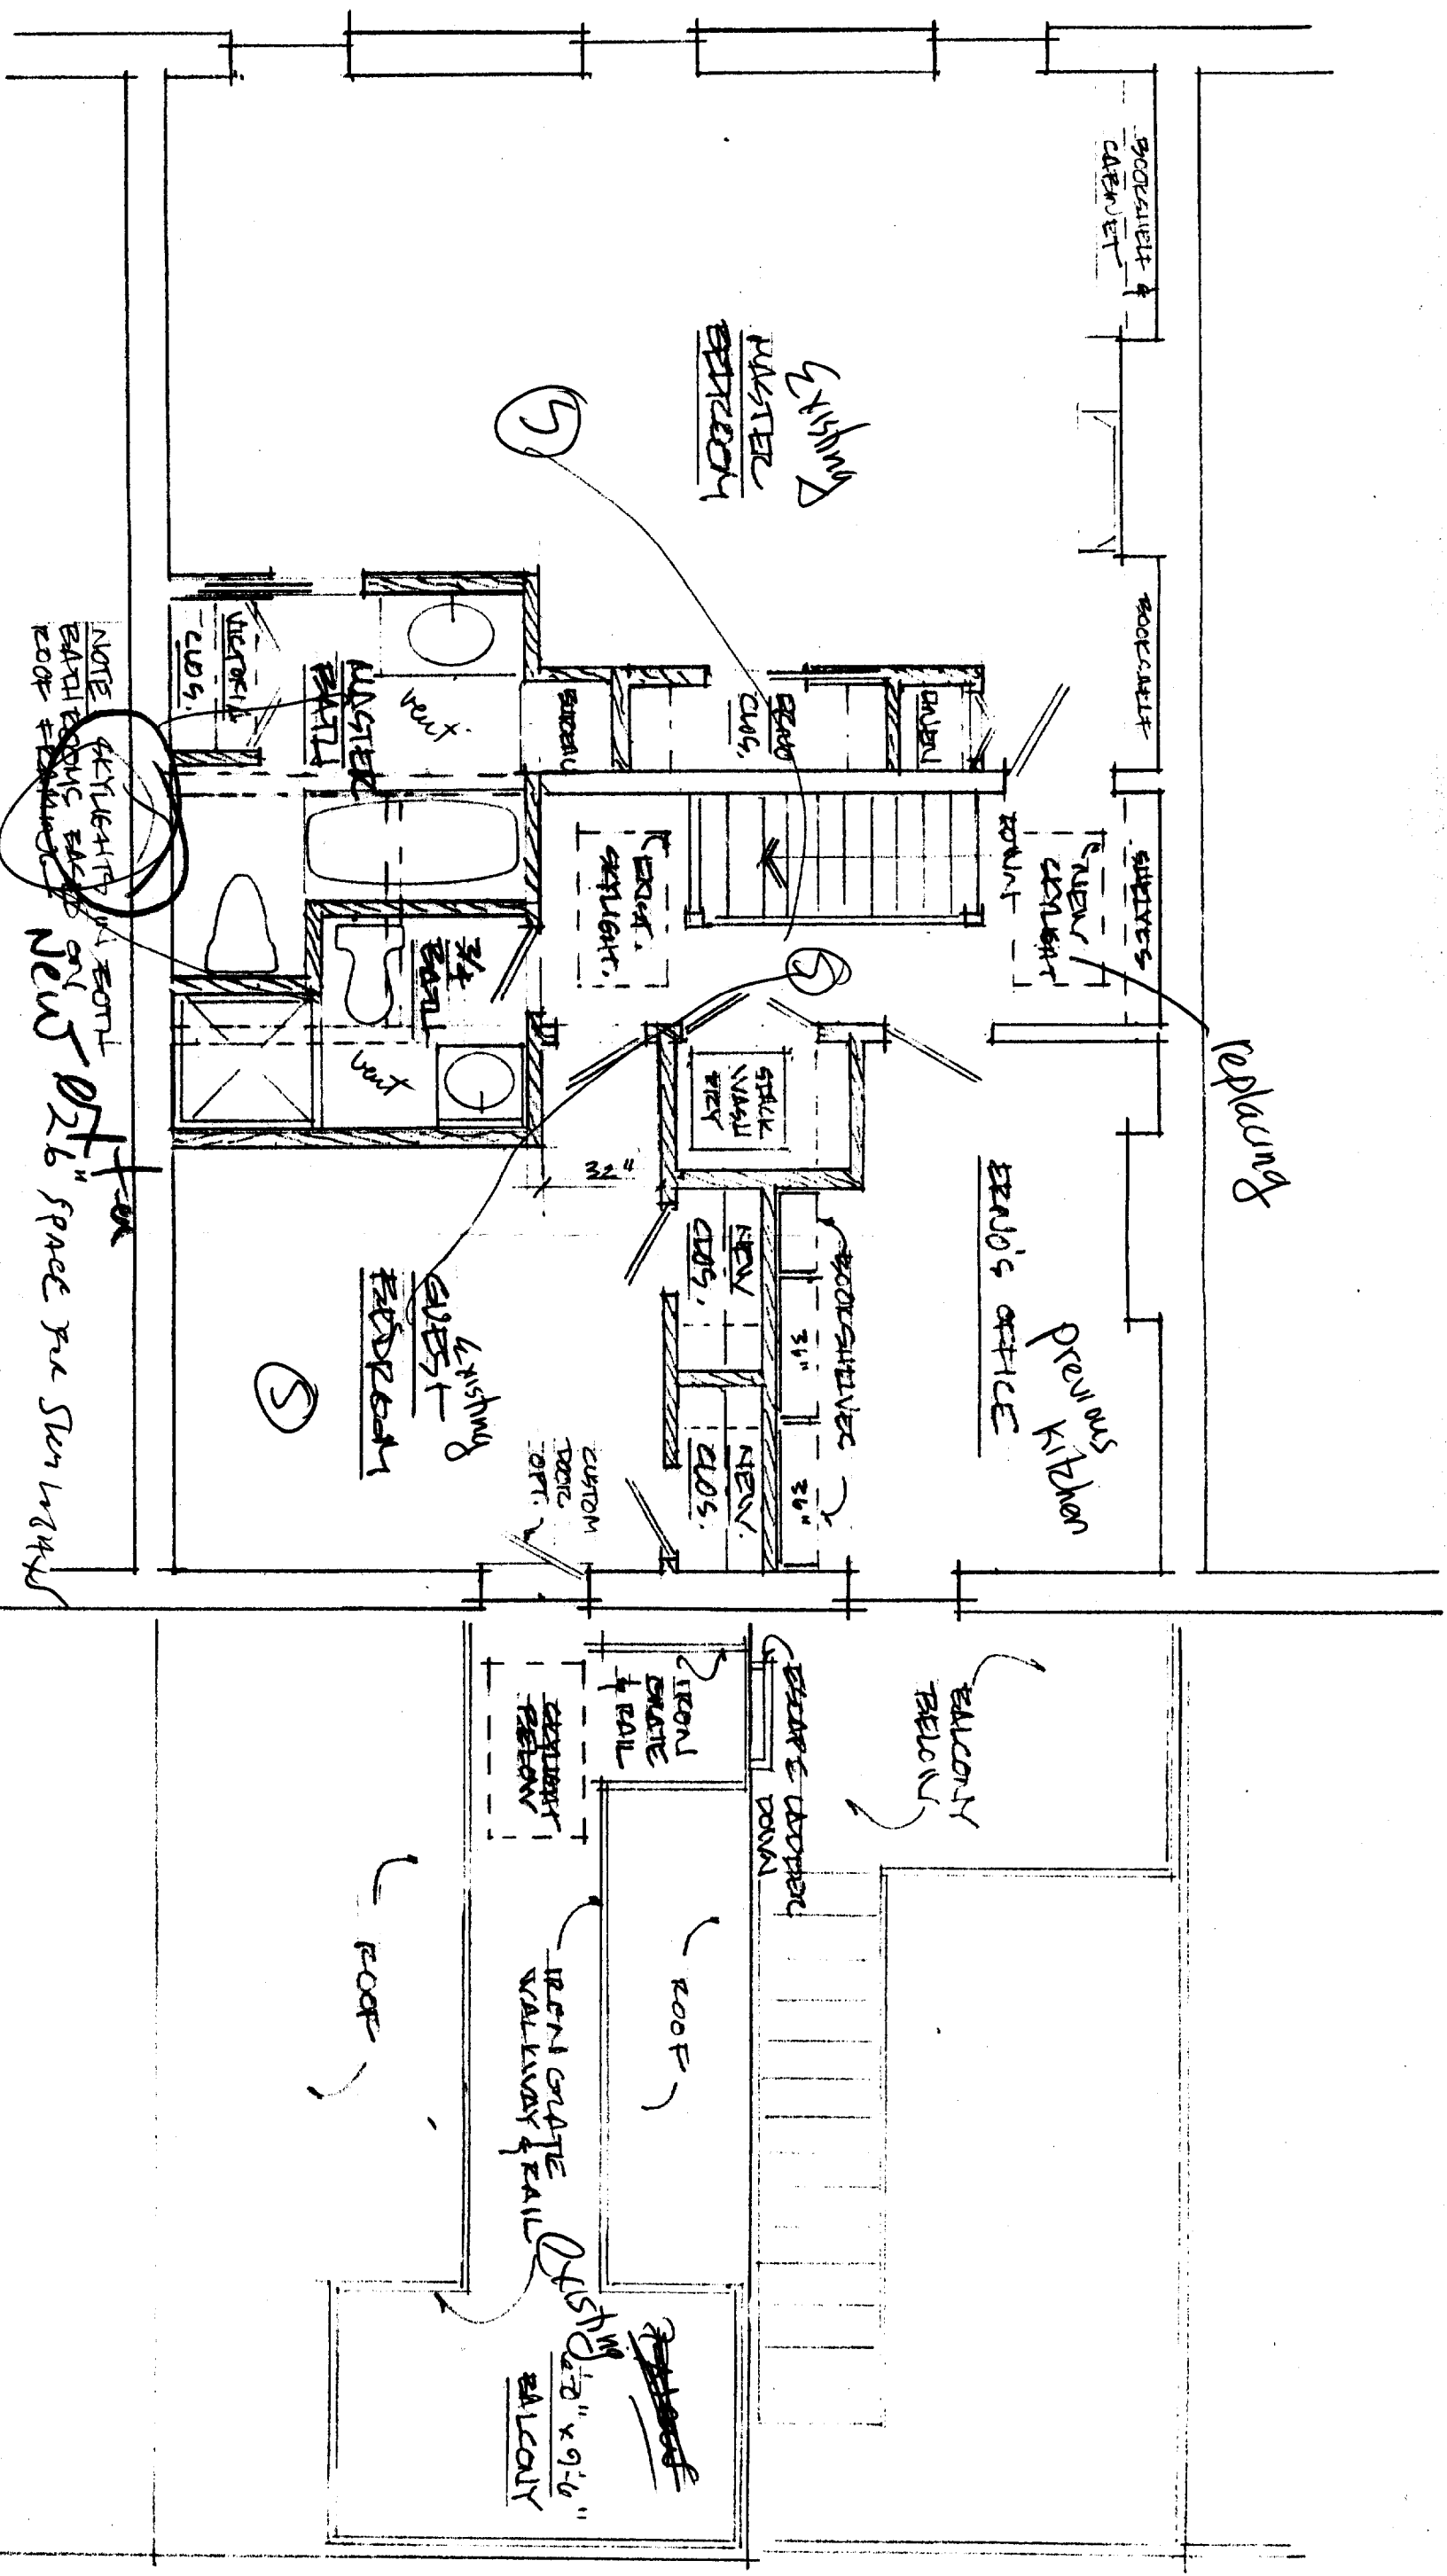

BONDERRAKER RESIDENCE
 THIRD FLOOR PLAN
 1/4" = 1'-0"
 PROPOSAL
 8/01/03
 91 PARK ST. PORTLAND, ME.

