


EXTENT OF UNPROTECTED OPENINGS IN EXTERIOR WALLS CLOSE TO A LOT LINE:
 NORTH-EAST WALL IS BETWEEN 5' & 10' OF LOT LINE
 ALLOWABLE PERCENTAGE OF UNPROTECTED OPENINGS = 25% (PER 2009 IBC TABLE 705.8)
 NORTH-WEST WALL IS BETWEEN 10' & 15' OF LOT LINE
 ALLOWABLE PERCENTAGE OF UNPROTECTED OPENINGS = 45% (PER 2009 IBC TABLE 705.8)
 AREA OF NORTH-EAST ELEVATION = 263 SF
 AREA OF UNPROTECTED WIN./DOOR = +/- 55 SF
 AREA OF UNPROTECTED VENTS = +/- 5 SF
 AREA OF UNPROTECTED OPENINGS = +/- 60 SF
 UNPROTECTED PERCENTAGE OF WALL = +/- 22.8%

LIFE SAFETY SYMBOL KEY:
 ONE (1) HOUR PARTITION / BARRIER (1-WAY ONLY)
 ONE (1) HOUR PARTITION / BARRIER (2-WAY)


SPR
 11/22/2013

LIFE SAFETY NOTES:


BUILDING OCCUPANCY: Mixed: 1 Mercantile Tenant (Occupancy <50), 2 Residential Tenants (non-townhouse)
BUILDING CODES: IBC-2009, NFPA-101-2009: Sec. 6.1.14.4 Separated Occupancies
FLOOR AREA: 1st. floor = 780 SF
 (Rear Res. Unit Only) 2nd. floor = 423 SF
 Other Res. Unit 3rd. floor = 112 SF
 not being remodeled) Total area = 1,315 SF (gross enclosed floor area)
CONSTRUCTION TYPE: Type 5B
SPRINKLERS: NFPA 13 sprinkler system throughout the proposed work, the second existing apartment, and the Mercantile space on Spring St.
BUILDING HEIGHT: One (1) basement floor below grade plane. Two (2) floors above grade plane
 Highest floor is less than 14' above lowest level of fire department vehicle access.
NUMBER OF EXITS: Residential unit with two exits, Mercantile with two exits
SMOKE ALARMS: To be located on each floor as per IBC 2009 / NFPA 101-2009

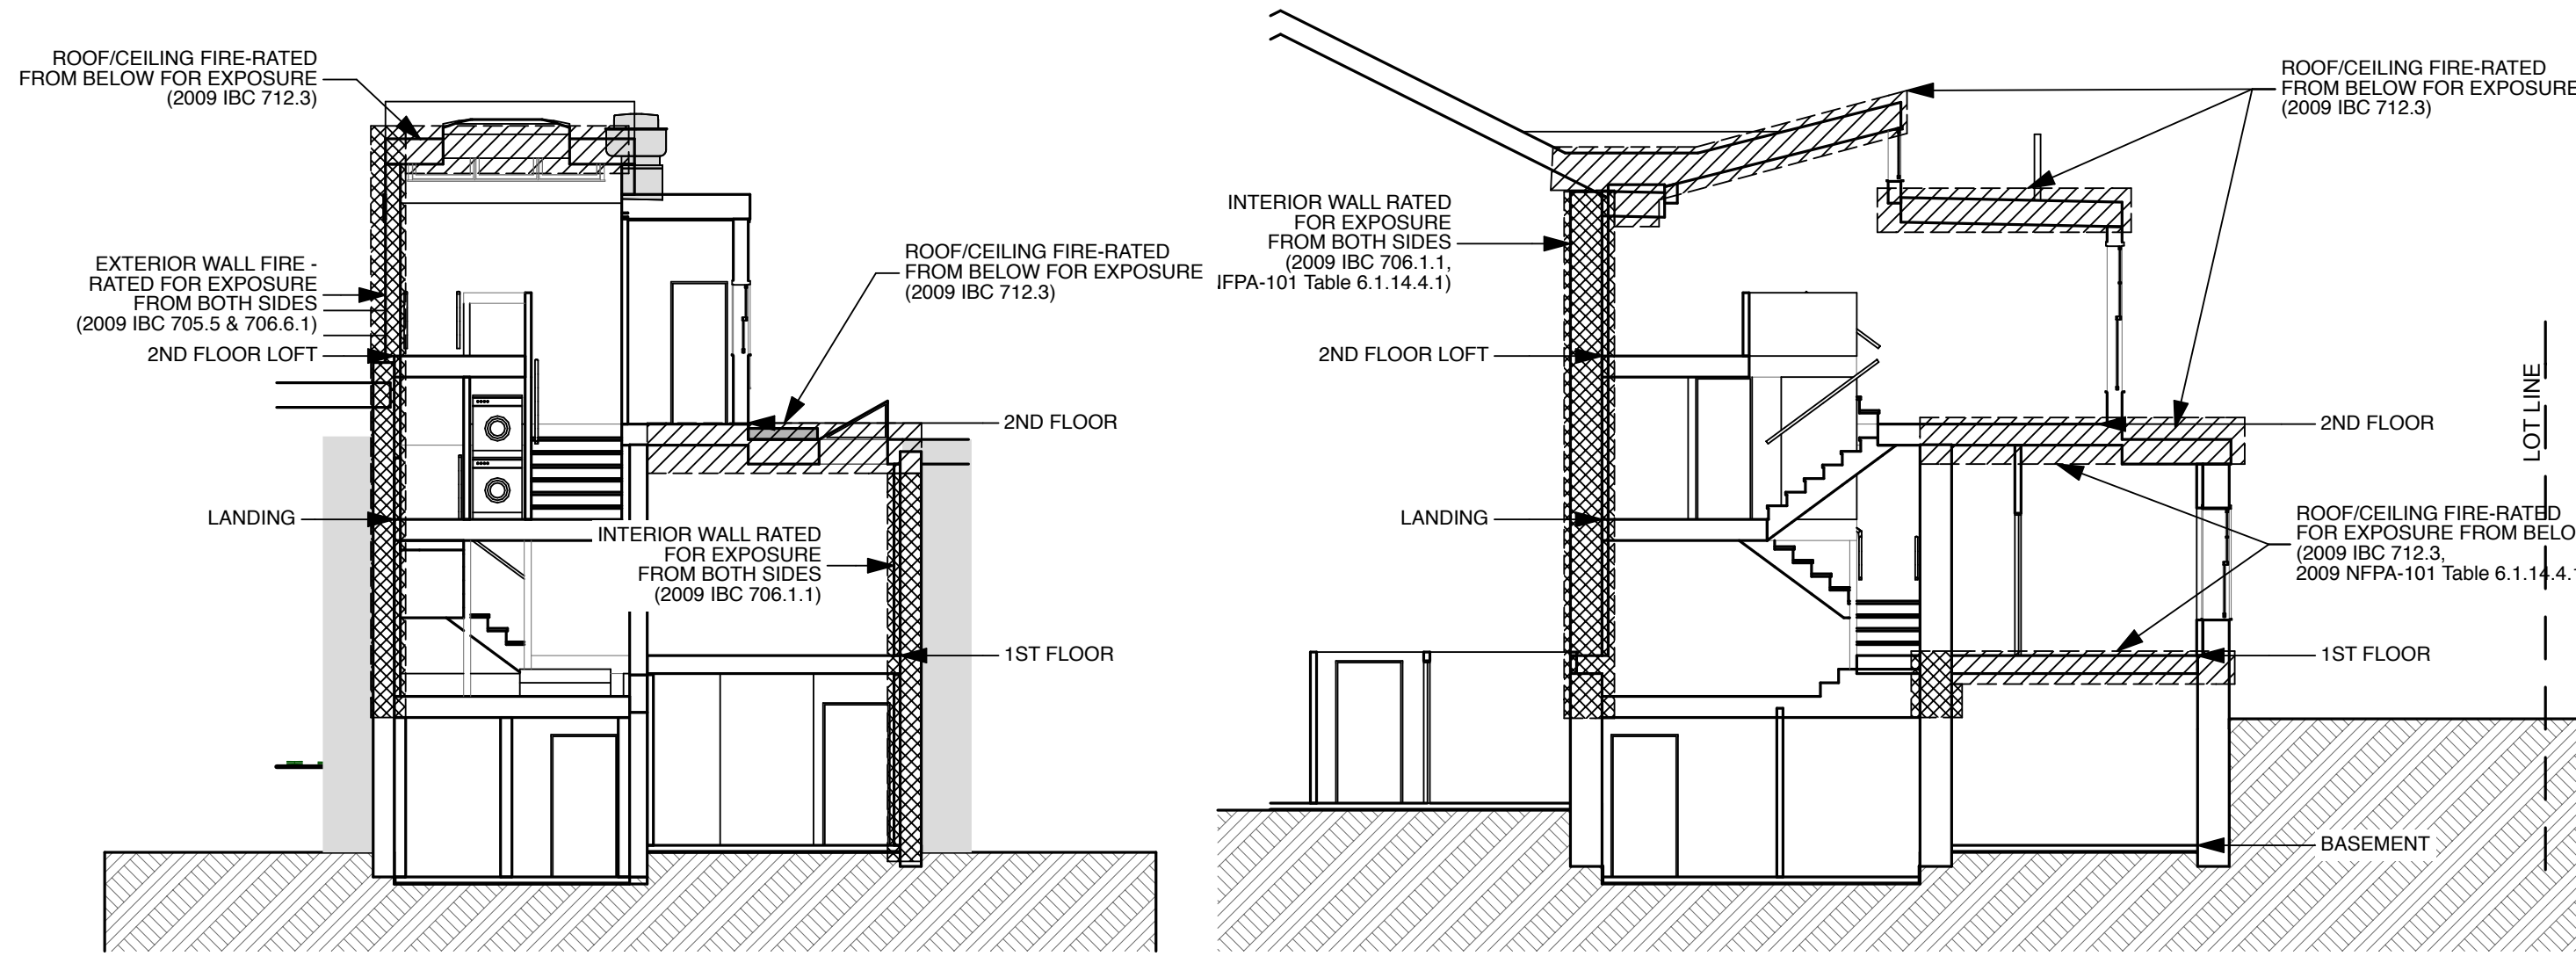


5 SECTION SCALE: 1/8" = 1'-0"
 6 SECTION SCALE: 1/8" = 1'-0"

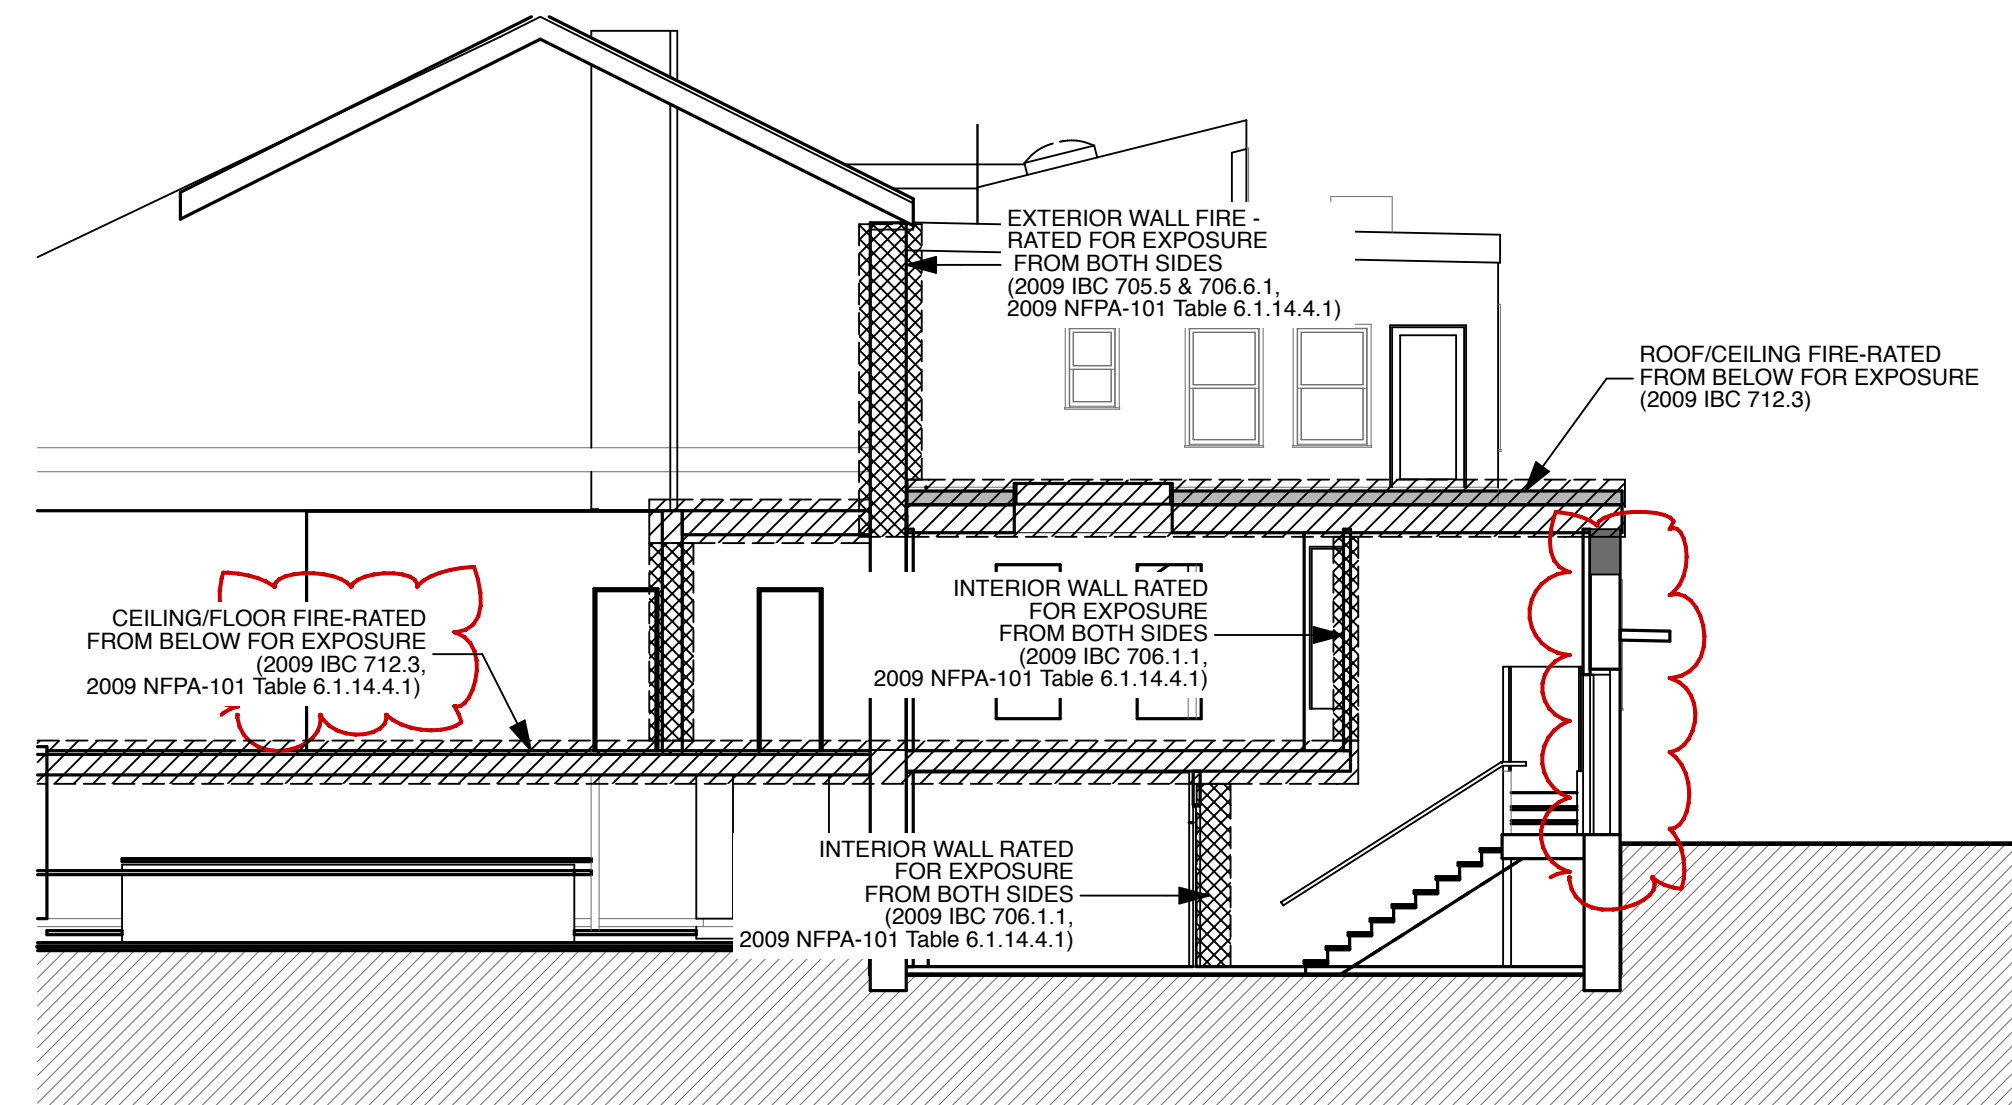


7 SECTION SCALE: 1/8" = 1'-0"

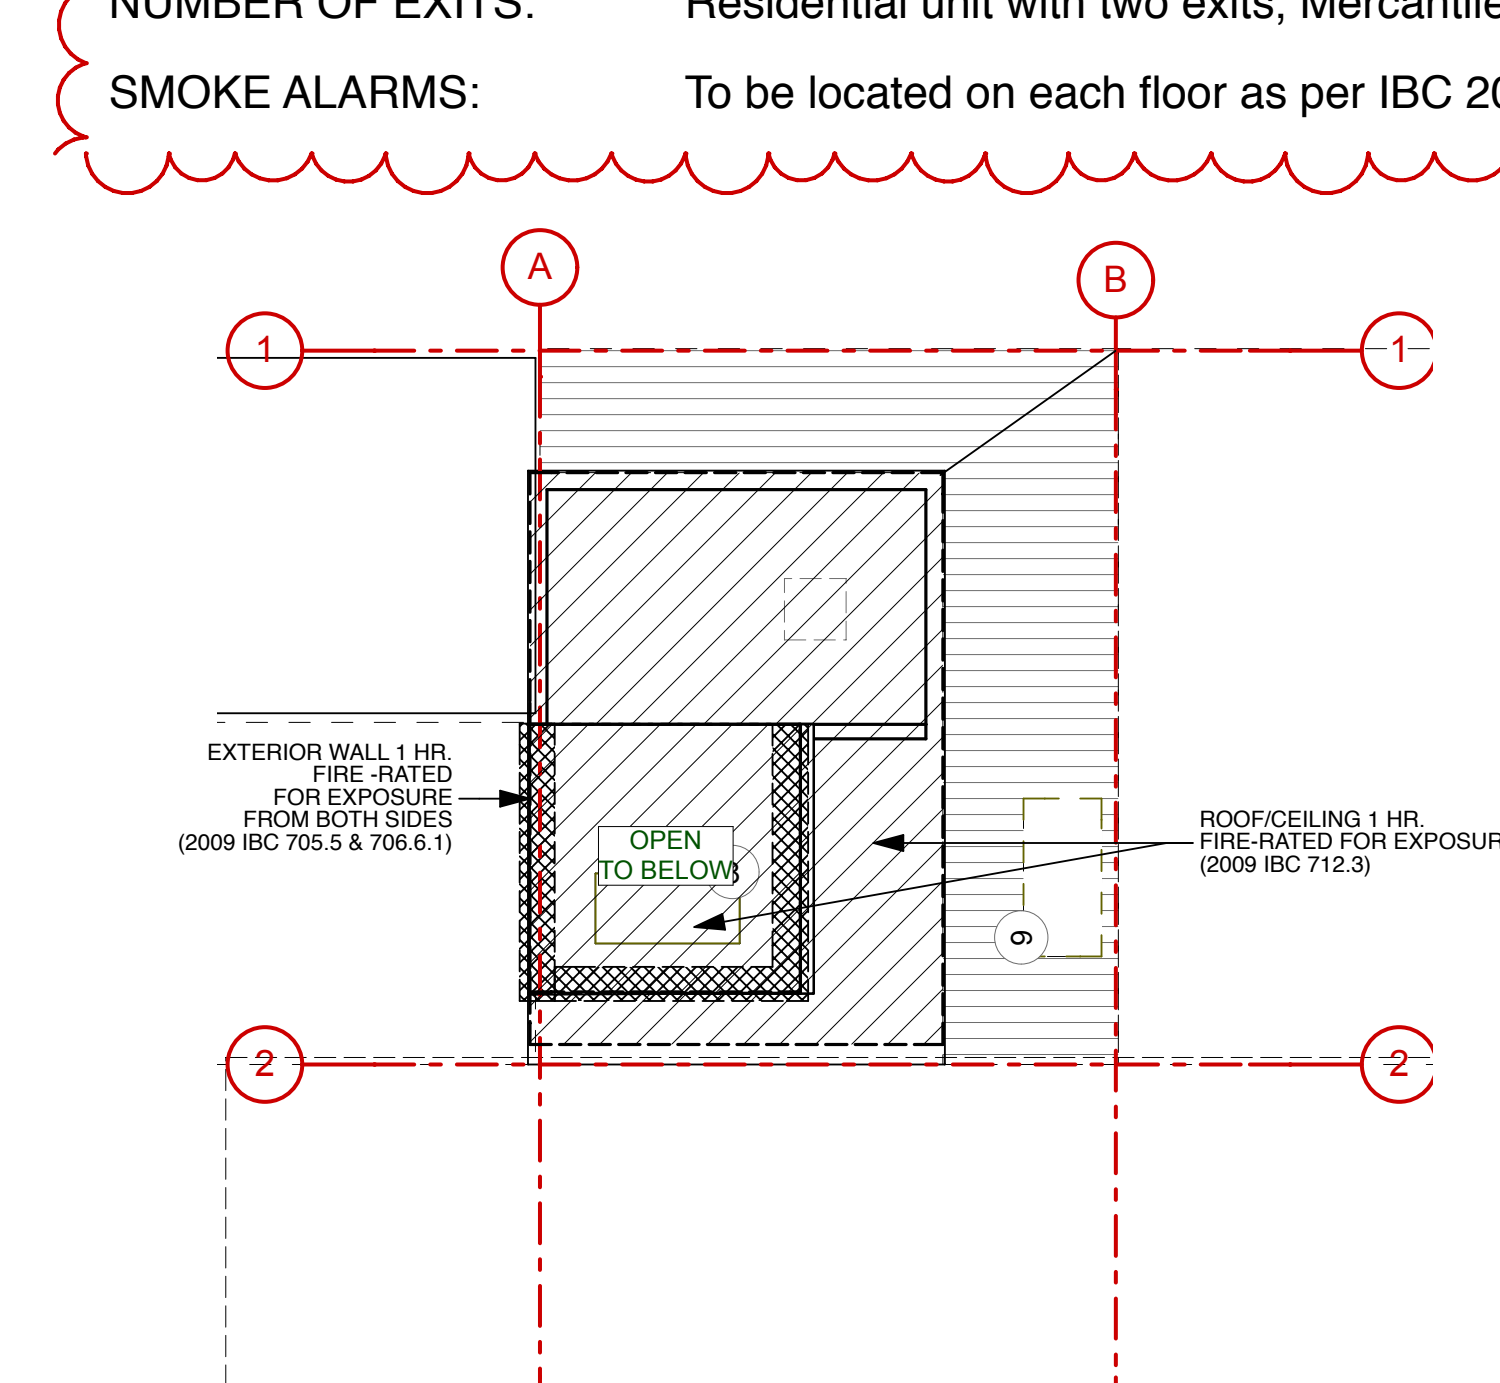


4 ROOF PLAN SCALE: 1/8" = 1'-0"

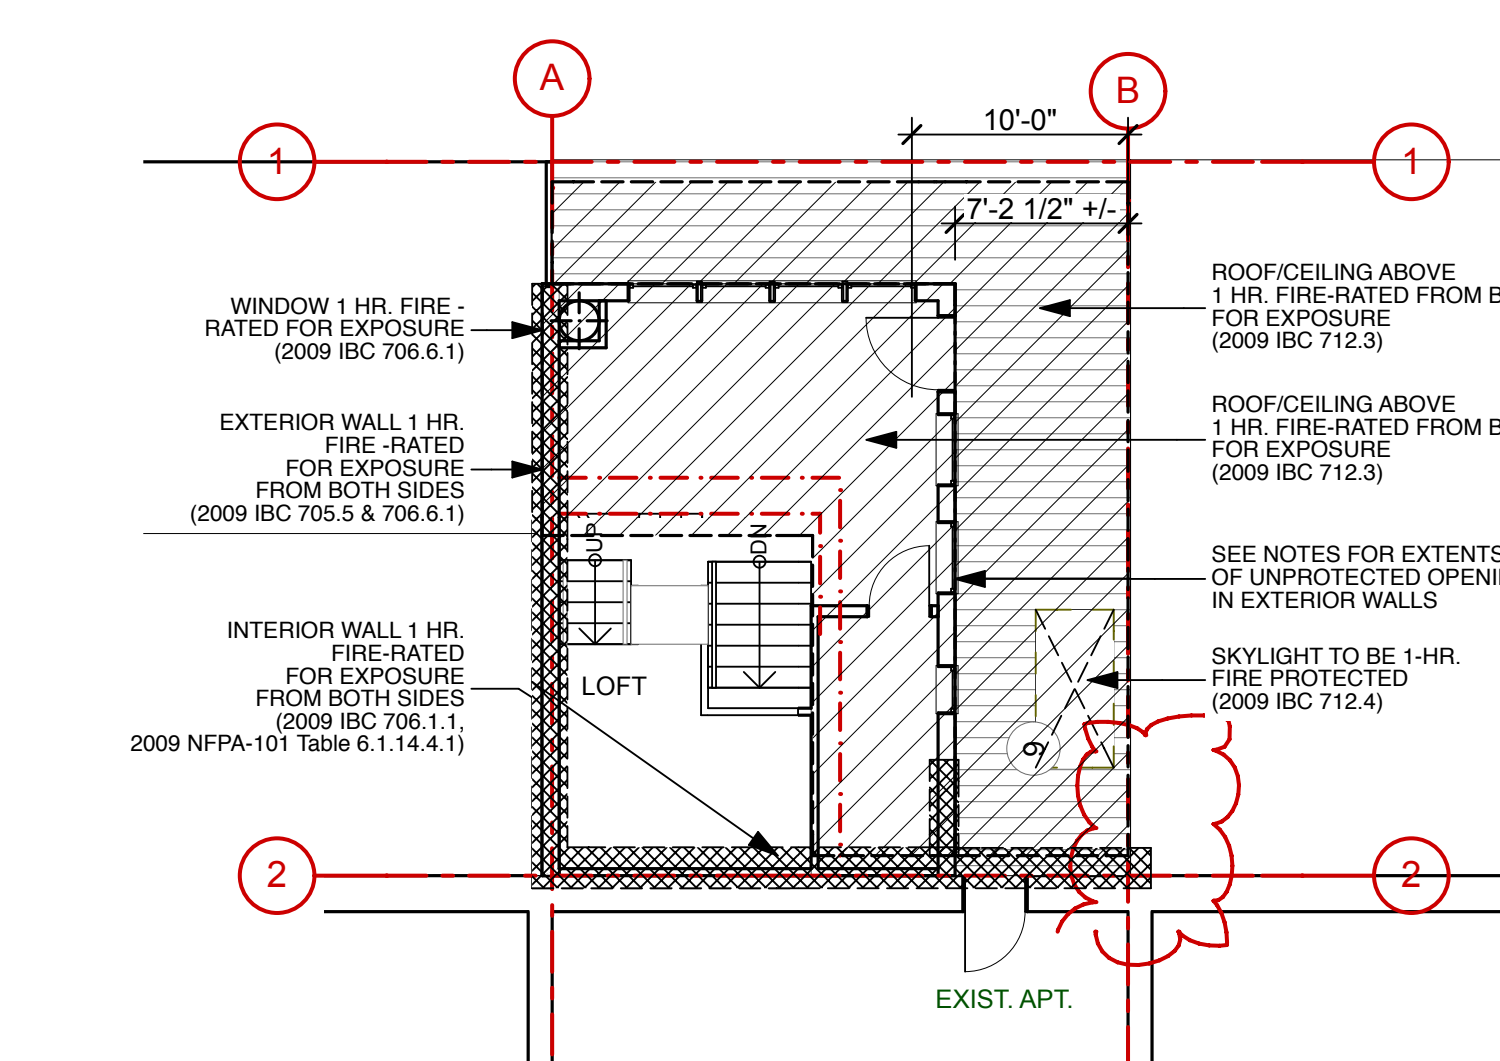

3 2nd FLOOR SCALE: 1/8" = 1'-0"

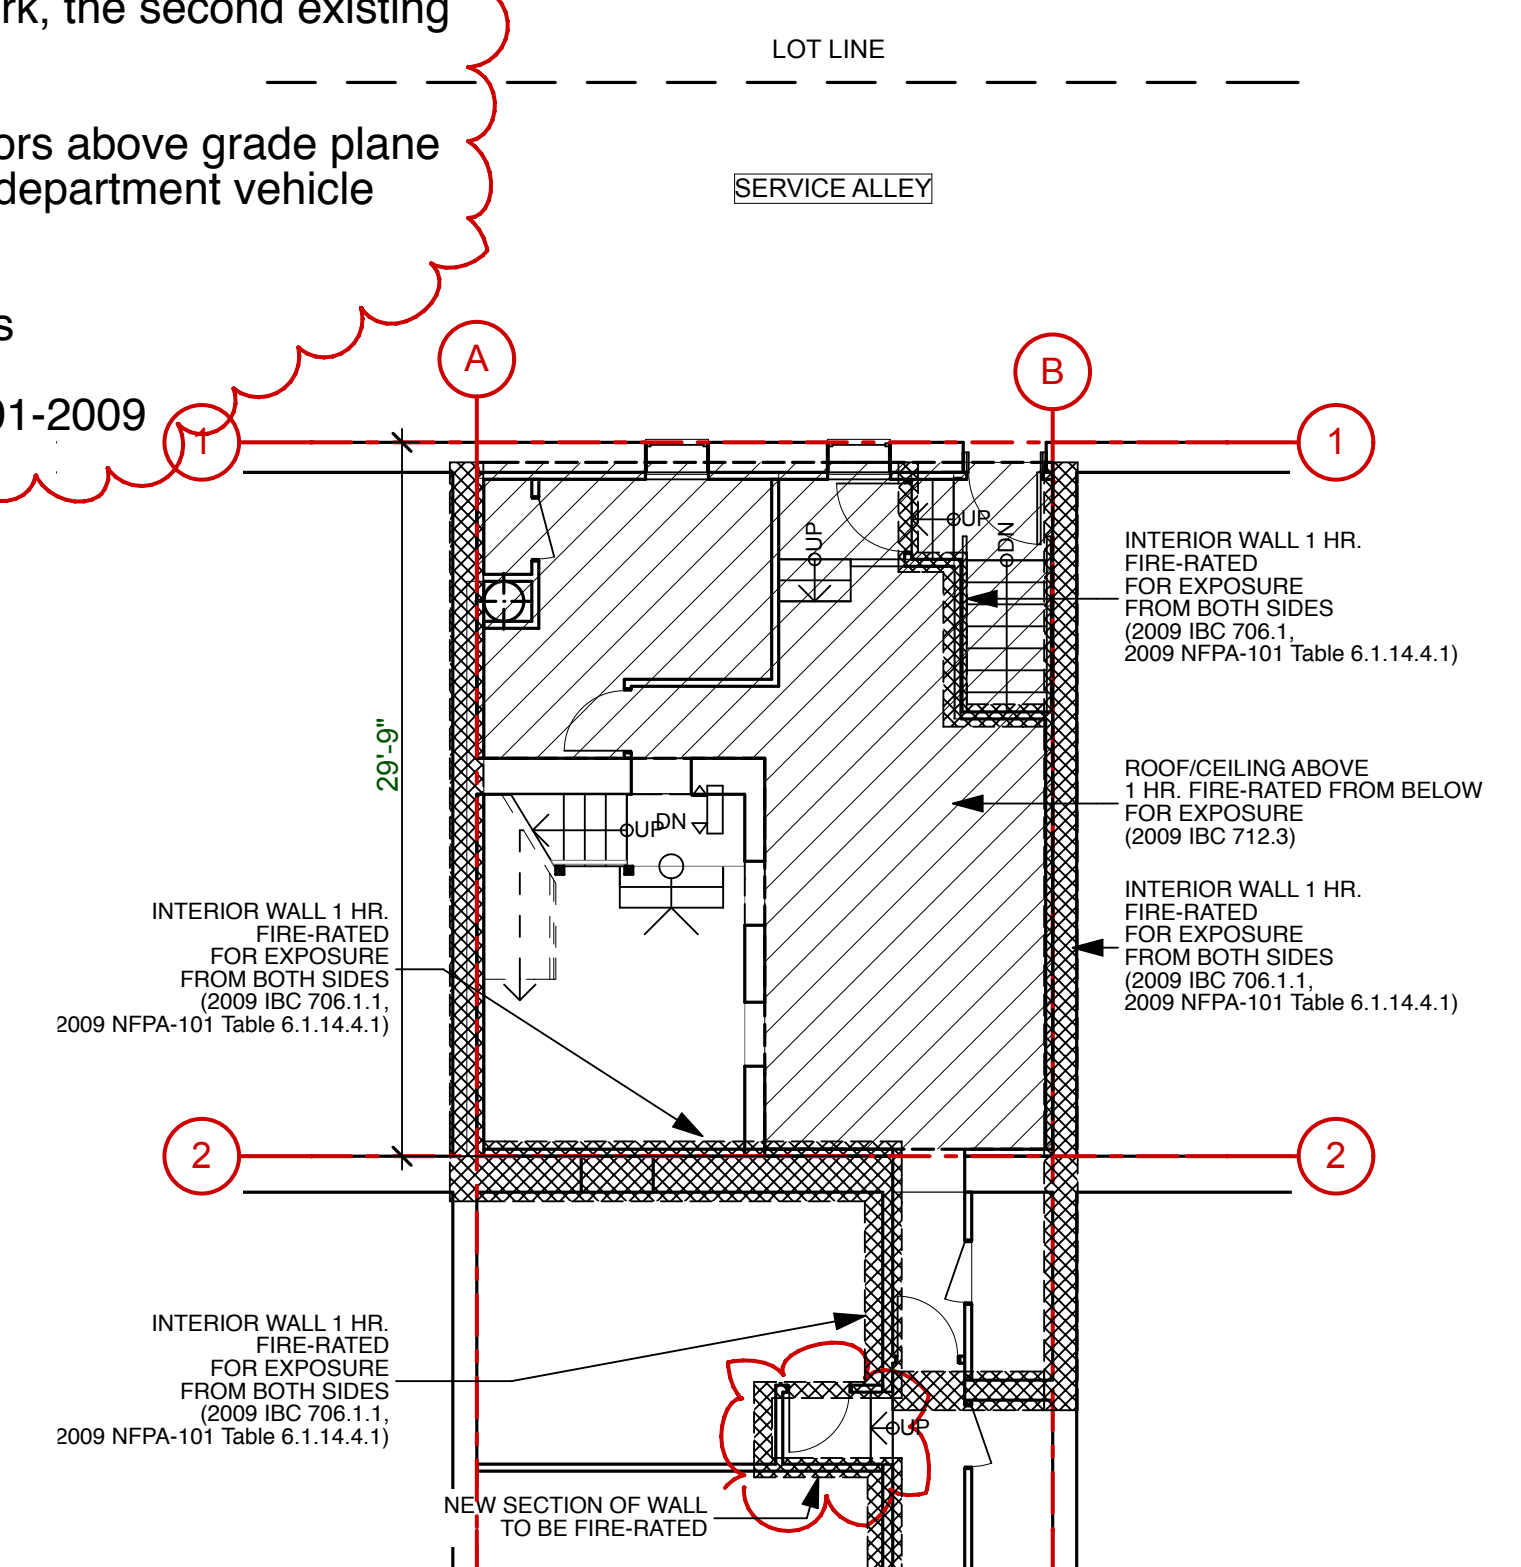

2 1st FLOOR SCALE: 1/8" = 1'-0"

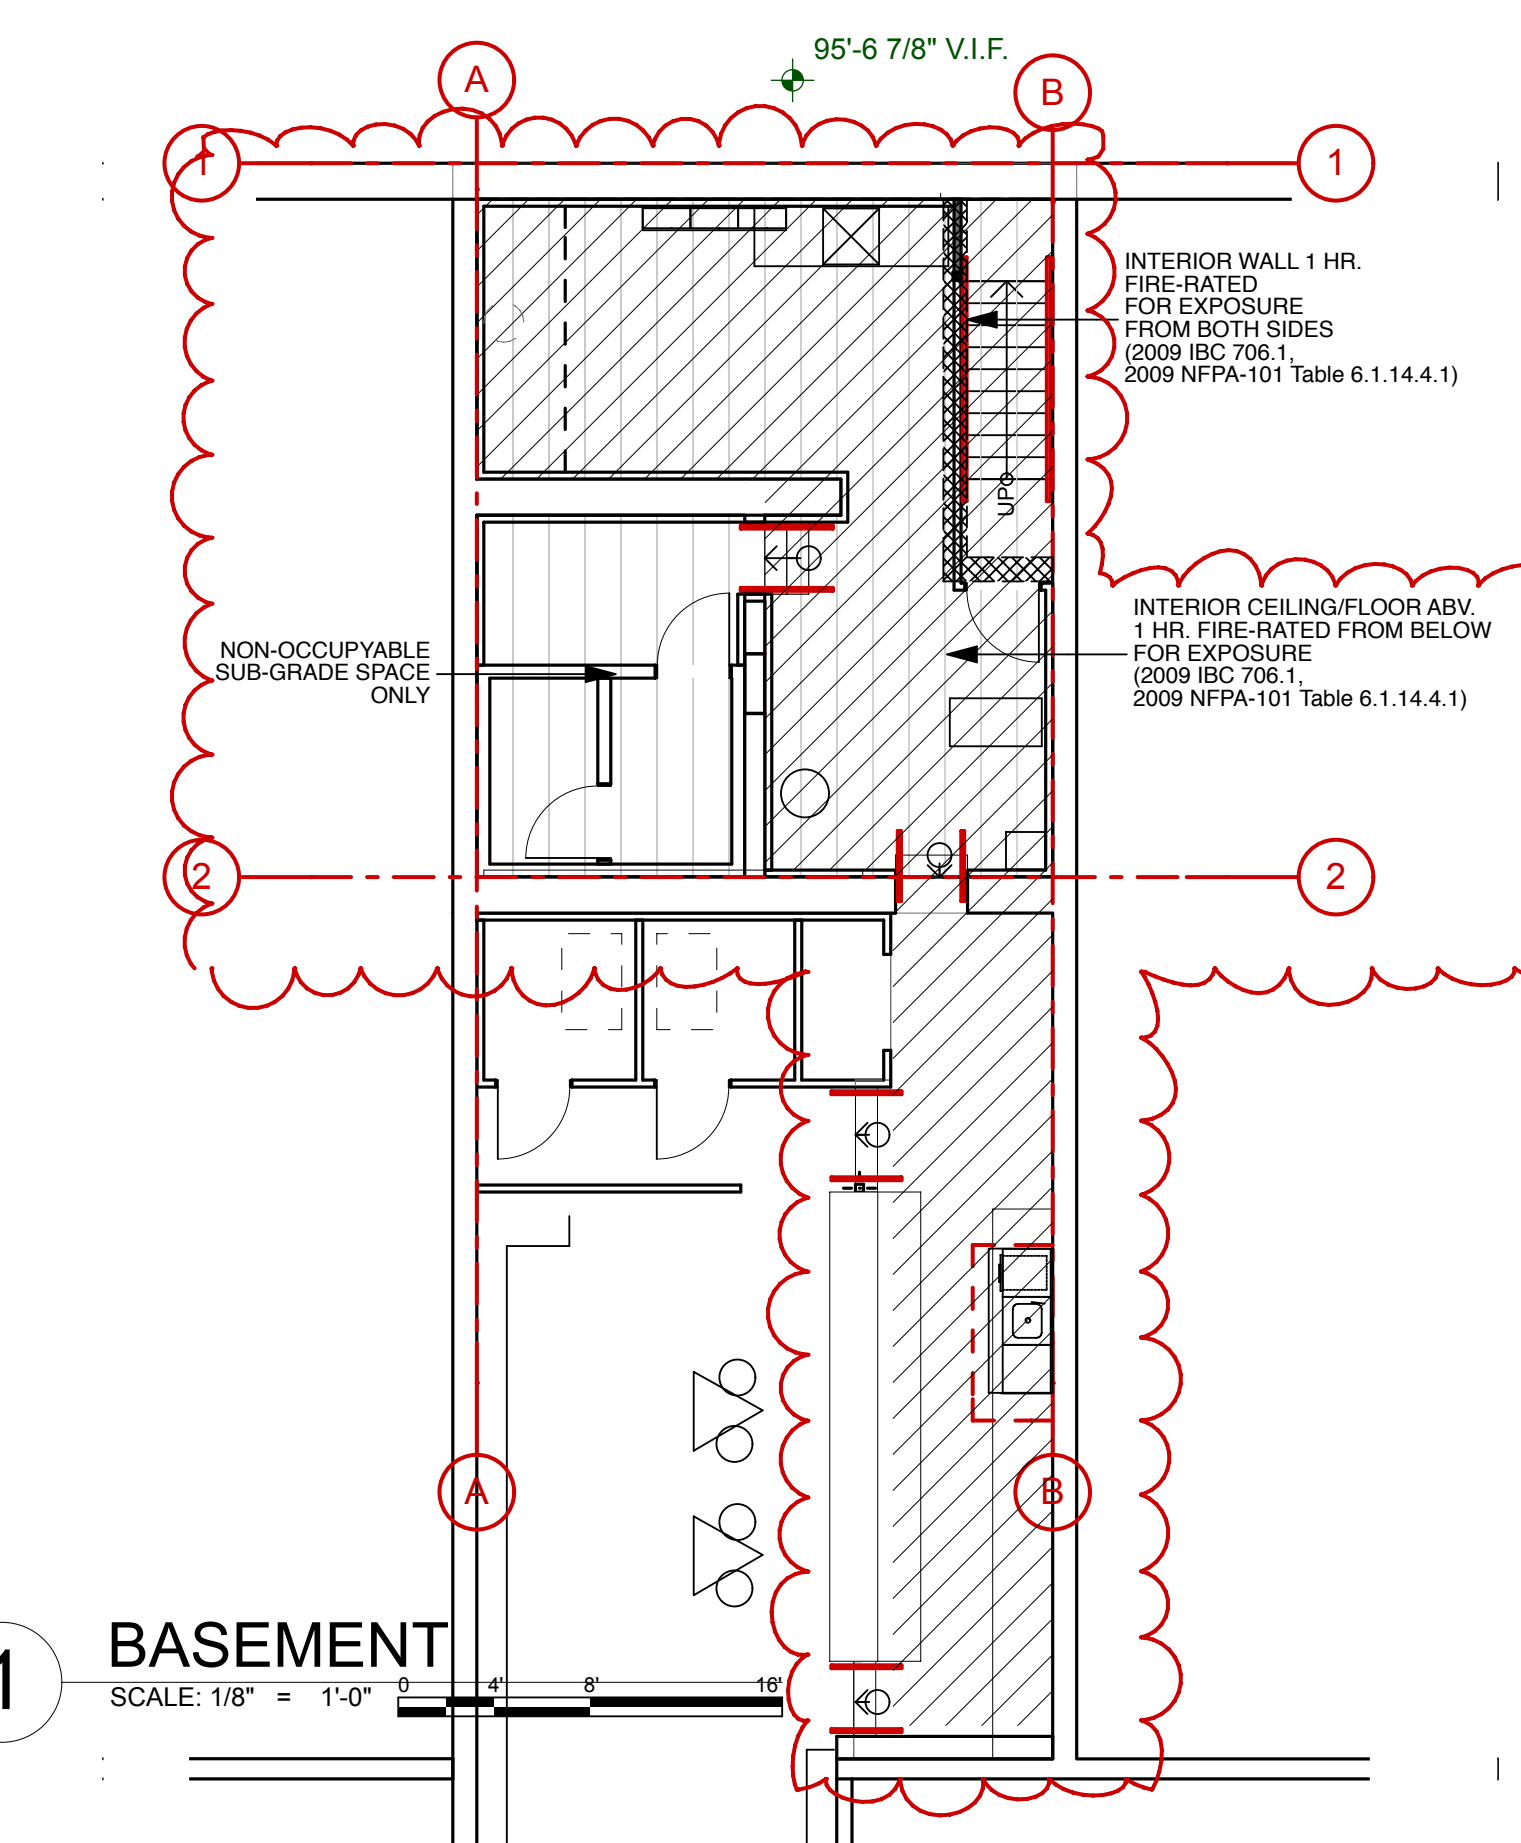

1 BASEMENT SCALE: 1/8" = 1'-0"



FOR CONSTRUCTION