


2 SECOND FLOOR FRAMING PLAN
SCALE: 1/16"=1'-0"

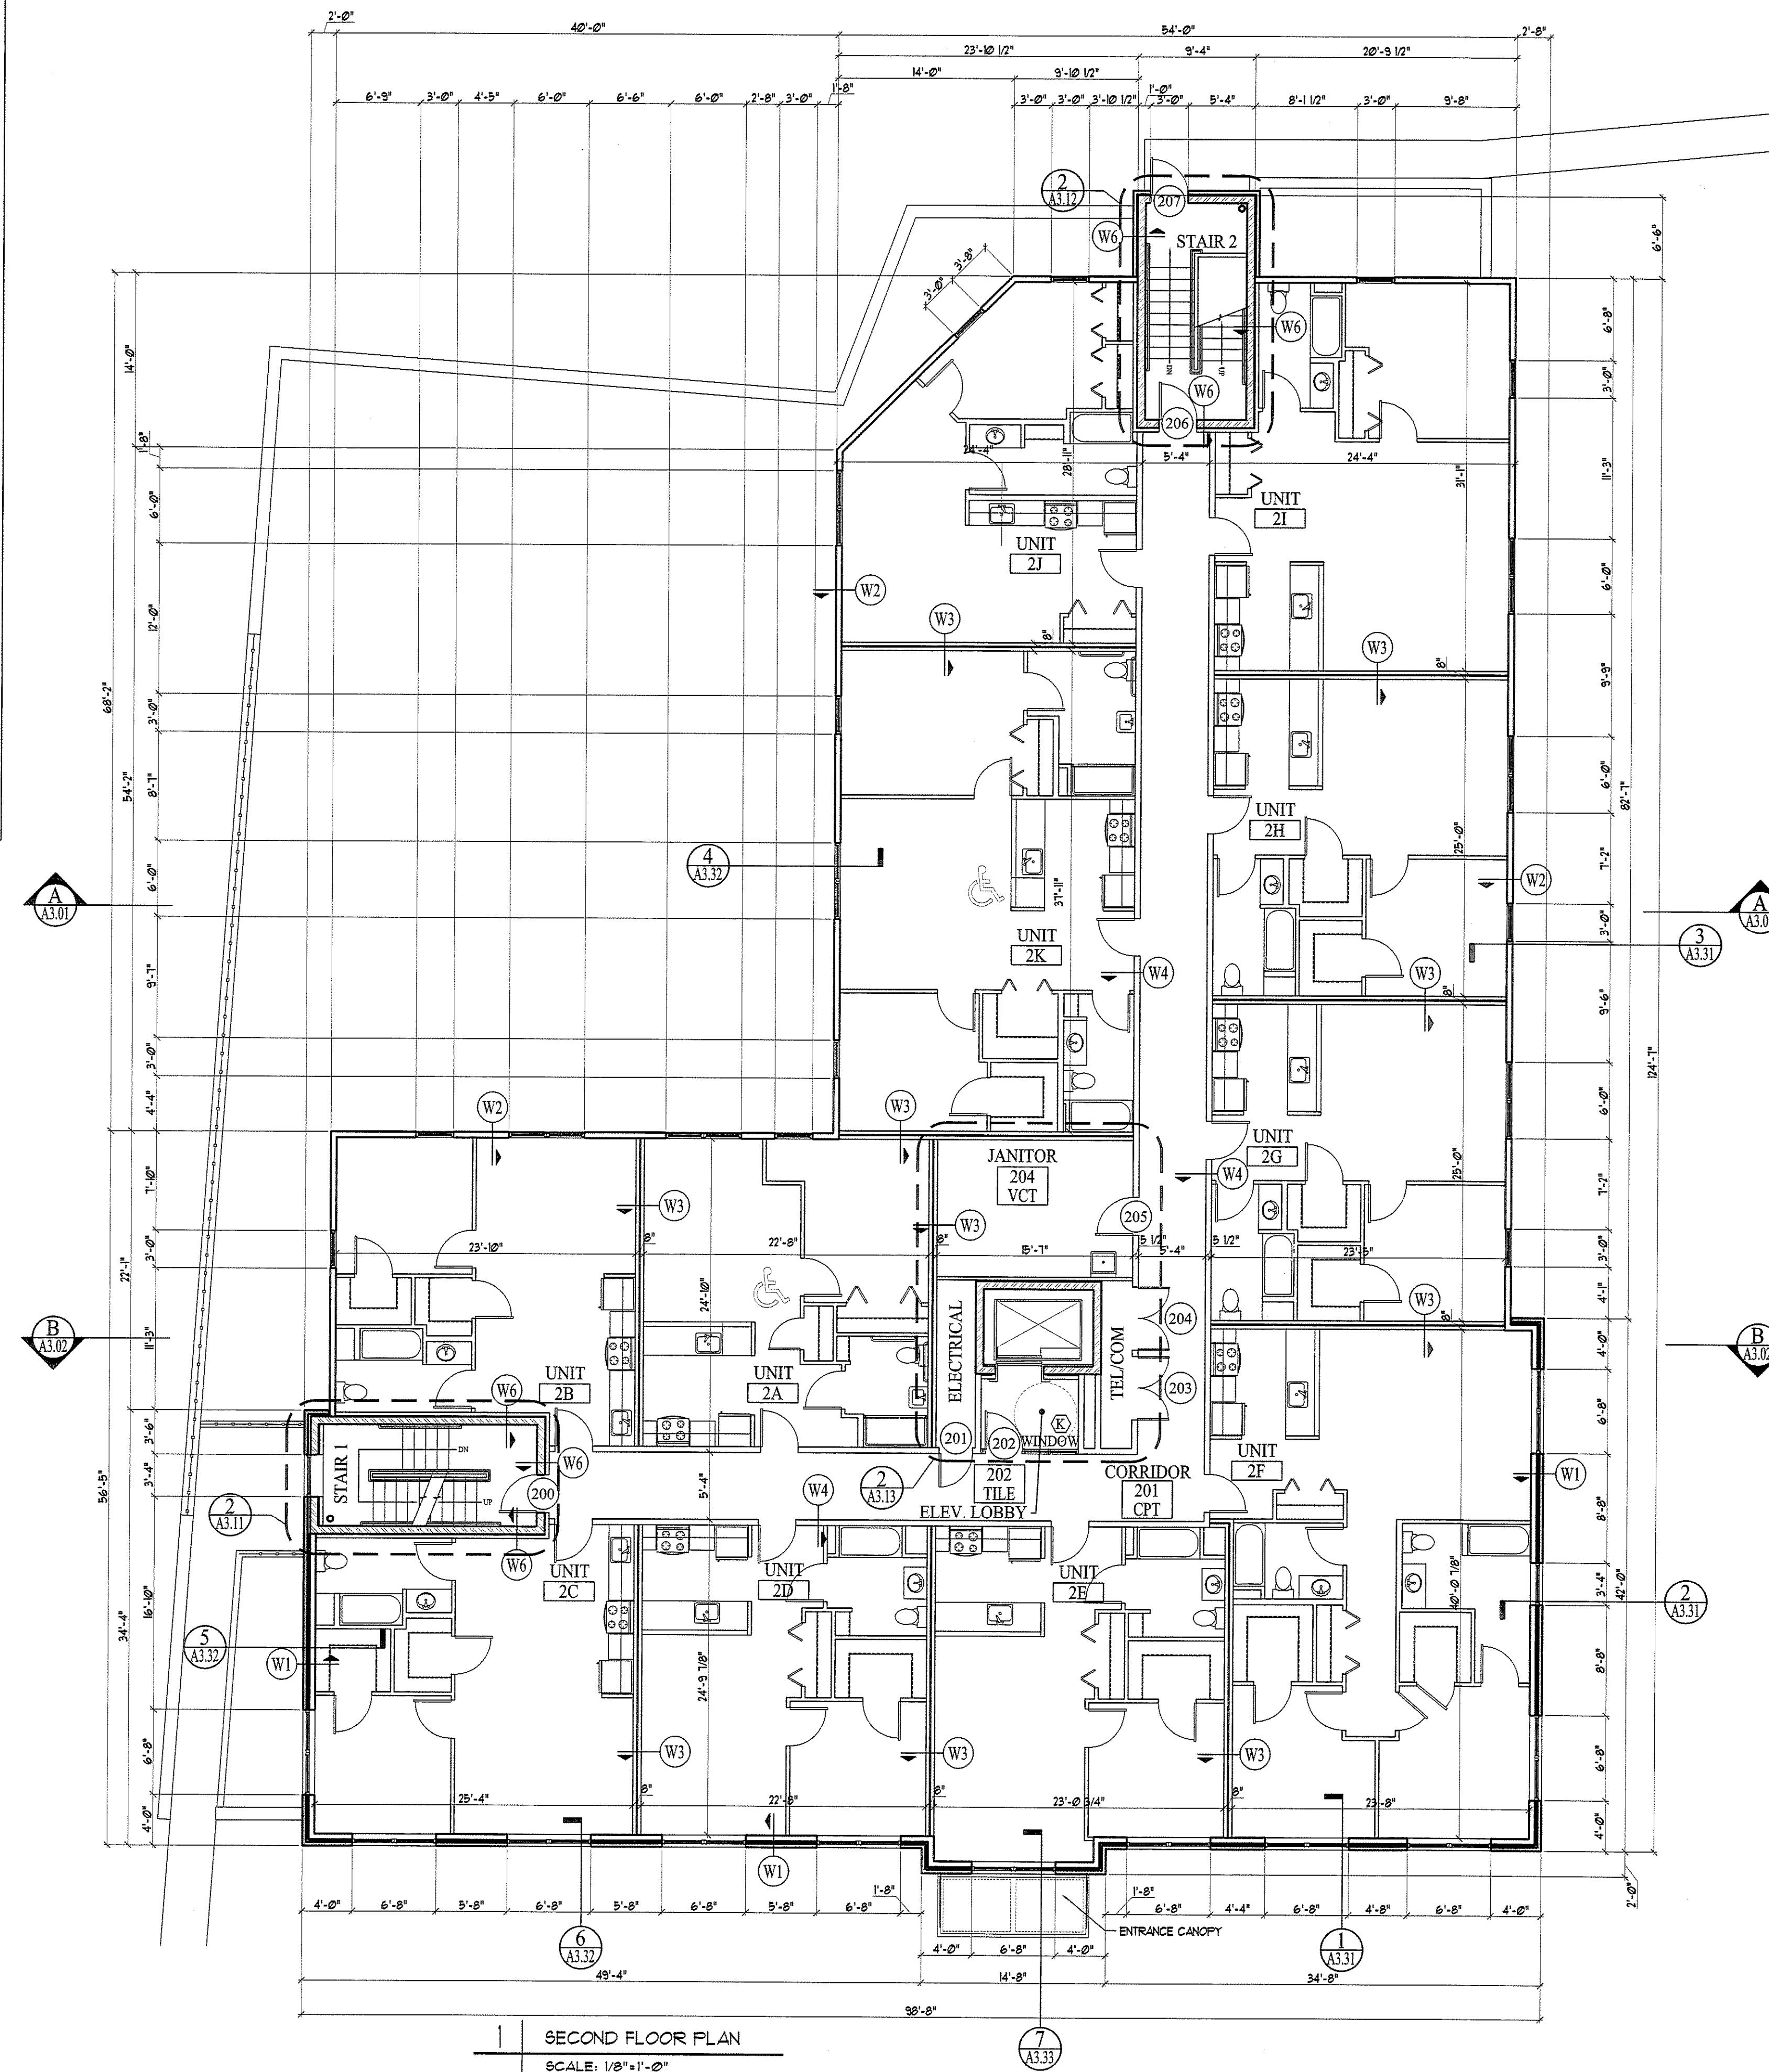


1 SECOND FLOOR PLAN
SCALE: 1/8"=1'-0"

LEGEND

- BUILDING SECTION
- WALL SECTION
- SECTION DETAIL
- PLAN DETAIL
- WALL TYPE (SEE SHEET A4.01)
- FLOOR/CEILING TYPE (SEE SHEET A4.02)

- GENERAL NOTES:
1. ALL MASONRY OPENING DIMENSIONS ARE NOMINAL - I.E. 6'-0" M.O. EQUALS 6'-0-3/8" ACTUAL OPENING
 2. OFFSET STUDS WHERE REQUIRED TO ACCOMMODATE STRAIGHT RUNS OF WALLS WITH 1 AND 2 LAYERS OF GYP BOARD. FINISHED GYP BOARD SHALL BE A CONTINUOUS PLANE.
 3. ALL DIMENSIONS ARE TO FACE OF ROUGH FRAMING, COLUMN CENTERLINES AND FACE OF MASONRY.
 4. SEE A4.01 FOR WALL TYPE ASSEMBLIES
 5. SEE A7.01 FOR DOOR/FINISH SCHEDULES
 6. SEE A6.01 - A6.06 FOR ENLARGED UNIT PLANS AND INTERIOR DETAILS.
 7. ALL CORRIDORS HAVE CARPET AND PAINTED WOOD BASE
 8. DWELLING UNITS TO HAVE PTD. WOOD BASE IN CARPETED ROOMS AND VINYL BASE IN KIT. & BATH

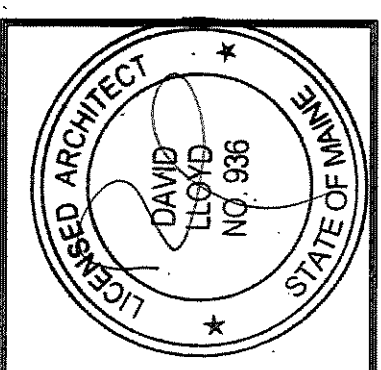


OWNER:
53 DANFORTH STREET, LP
C/O THE SZANTON COMPANY
ONE CITY CENTER - 4TH FLOOR
PORTLAND, ME 04101

ARCHETYPE, P.A.
ARCHITECTS
48 Union Wharf Portland, Maine 04101
(207) 772-6022 Fax (207) 772-4056

Project:
53 DANFORTH
53 DANFORTH STREET
PORTLAND, MAINE

Revisions:
28 May 2008 - 50% MSHA Submittal
1 July 2008 - 90% MSHA Submittal
15 July 2008 - Pricing Set
25 July 2008 - 100% MSHA Submittal

Date: 28 May 2008
Scale: 1/8" = 1'-0"
SECOND FLOOR PLAN

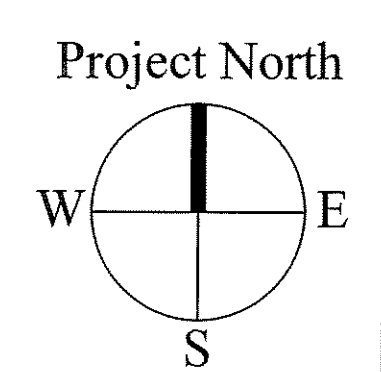

A1.02