




13 ELEVATOR PIT LADDER DETAIL  
SCALE: 3/4"=1'-0"

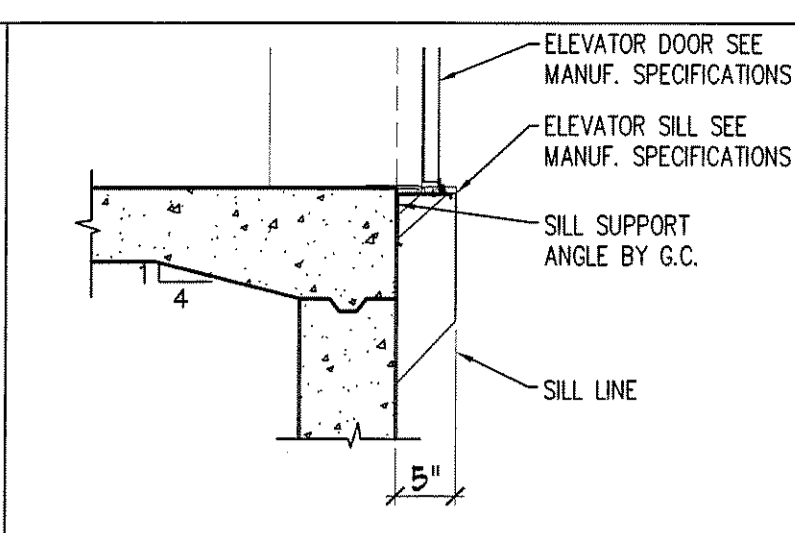

10 ELEVATOR SILL DETAIL  
SCALE: 3/4"=1'-0"

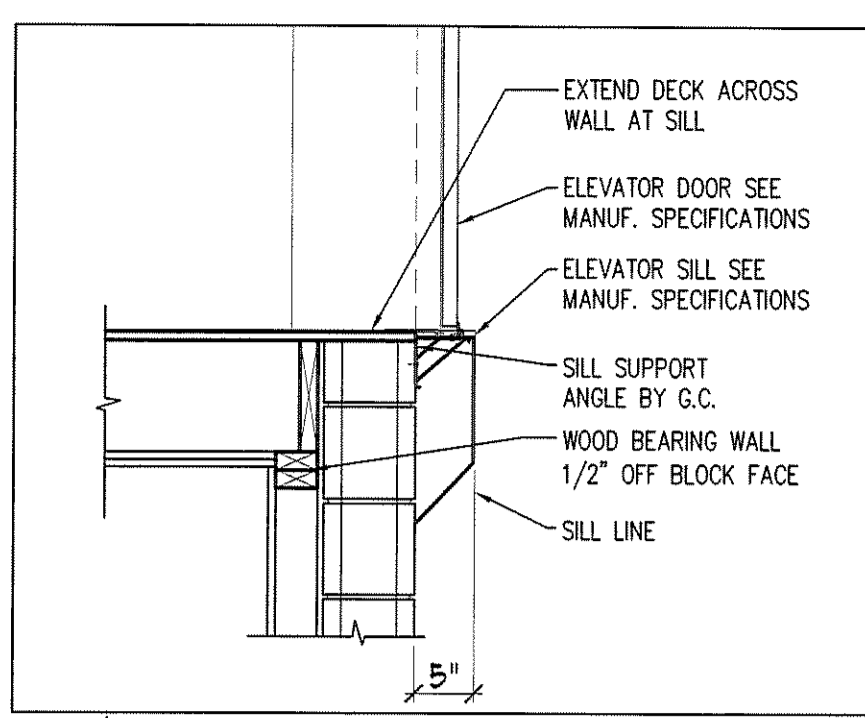


11 ELEVATOR SILL DETAIL  
SCALE: 3/4"=1'-0"

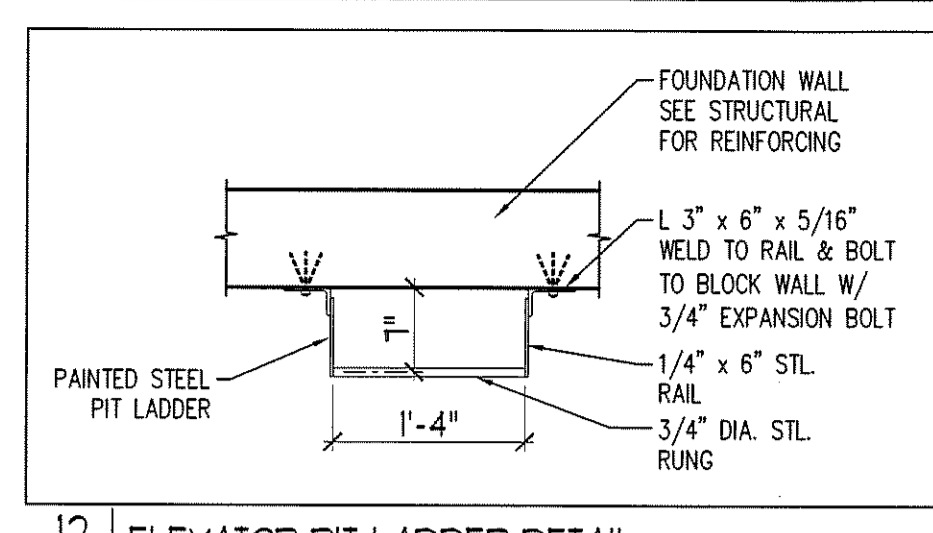


12 ELEVATOR PIT LADDER DETAIL  
SCALE: 3/4"=1'-0"


GENERAL NOTES:  
1. SEE SHEET A6.00 FOR FINISH IN FIRST FLOOR LOBBY  
2. ELEVATOR LOBBIES AT FLOORS 2 THROUGH 5 TO HAVE CARPET, PAINTED GYP WALLS, AND ACOUSTIC TILE CEILING

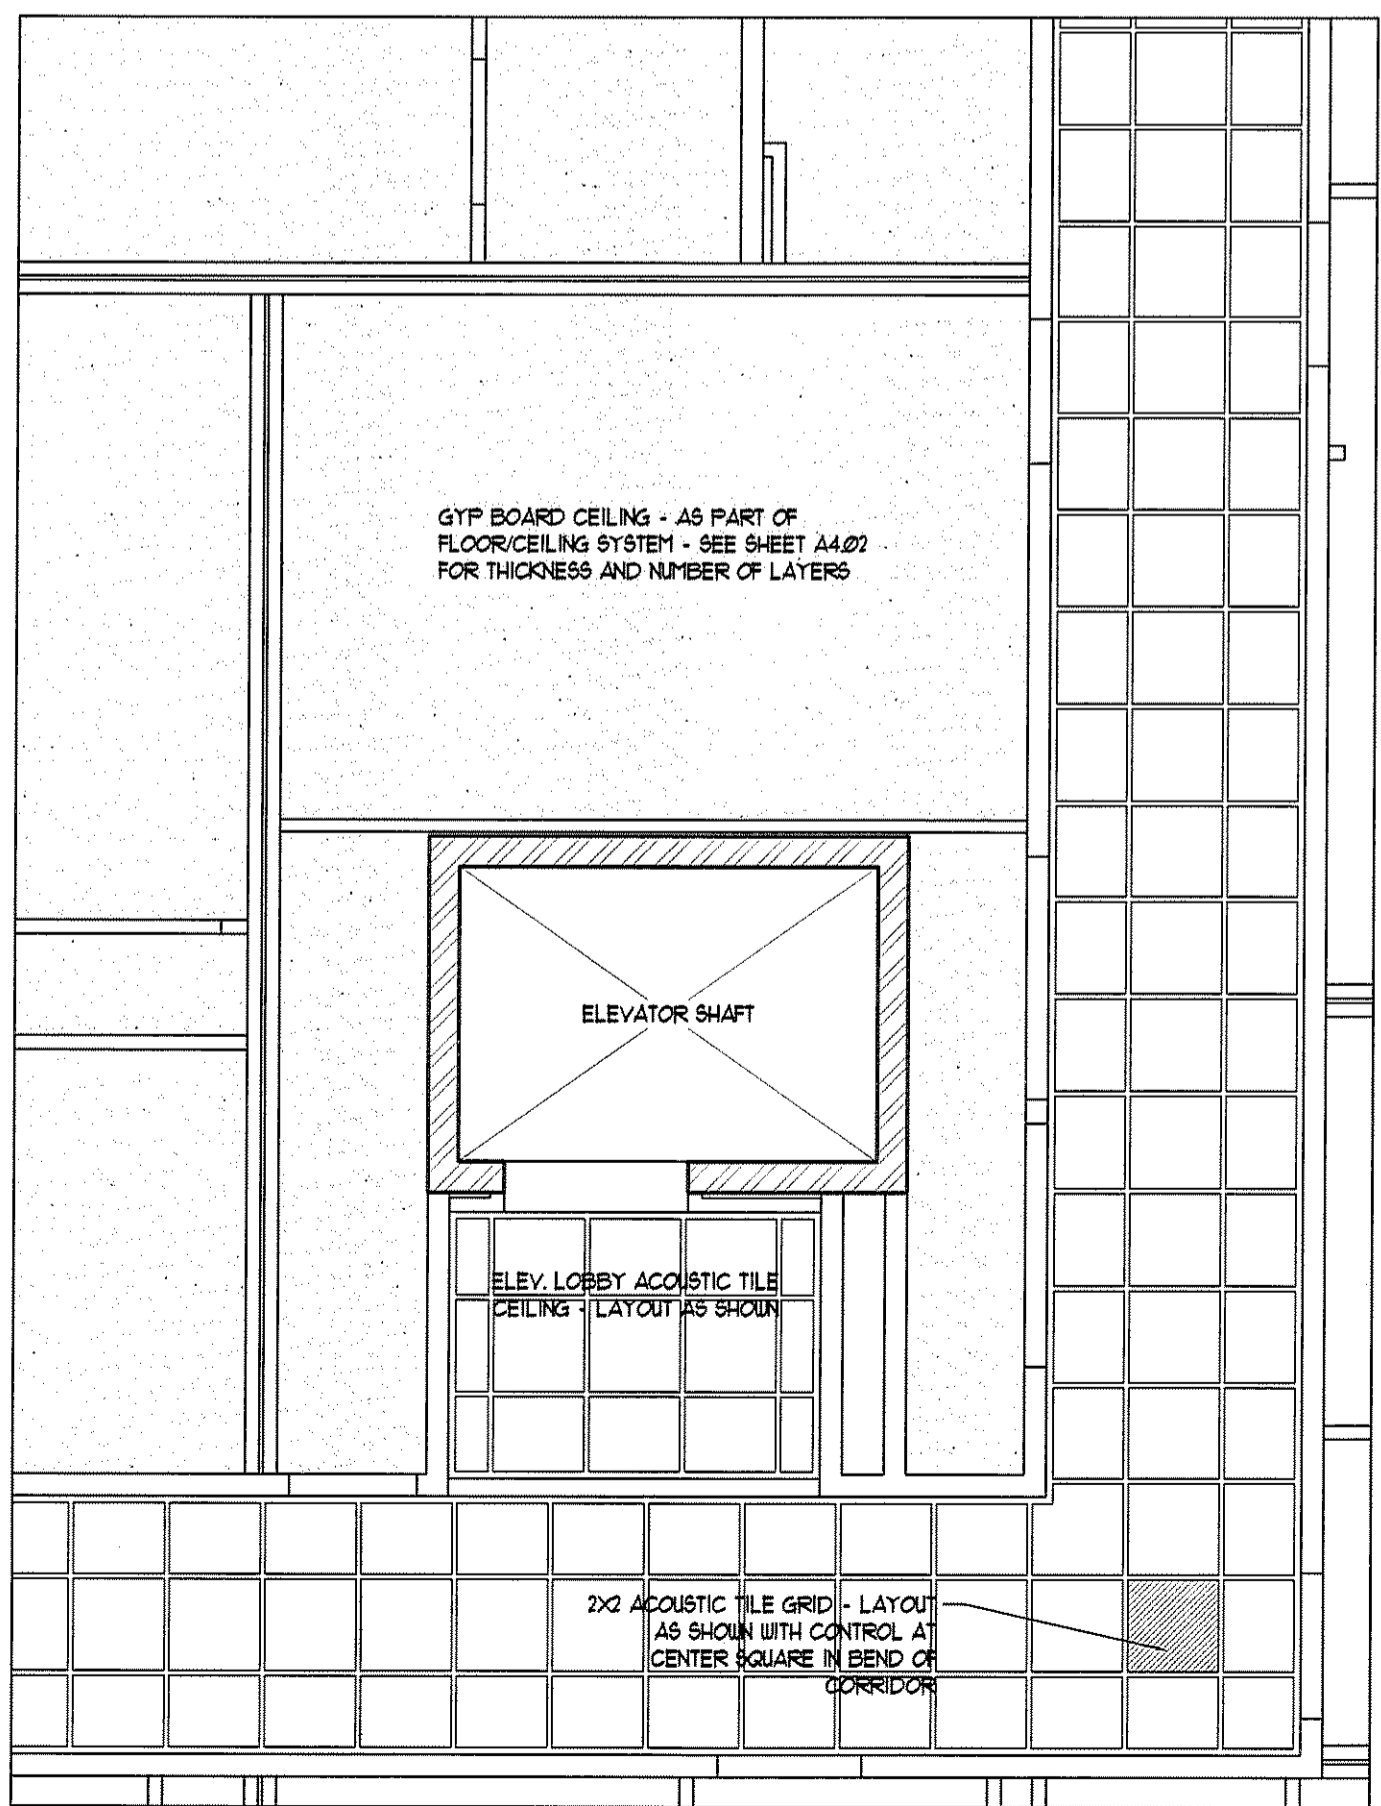


7 CORE - REFLECTED CEILING PLAN  
SCALE: 1/4"=1'-0"

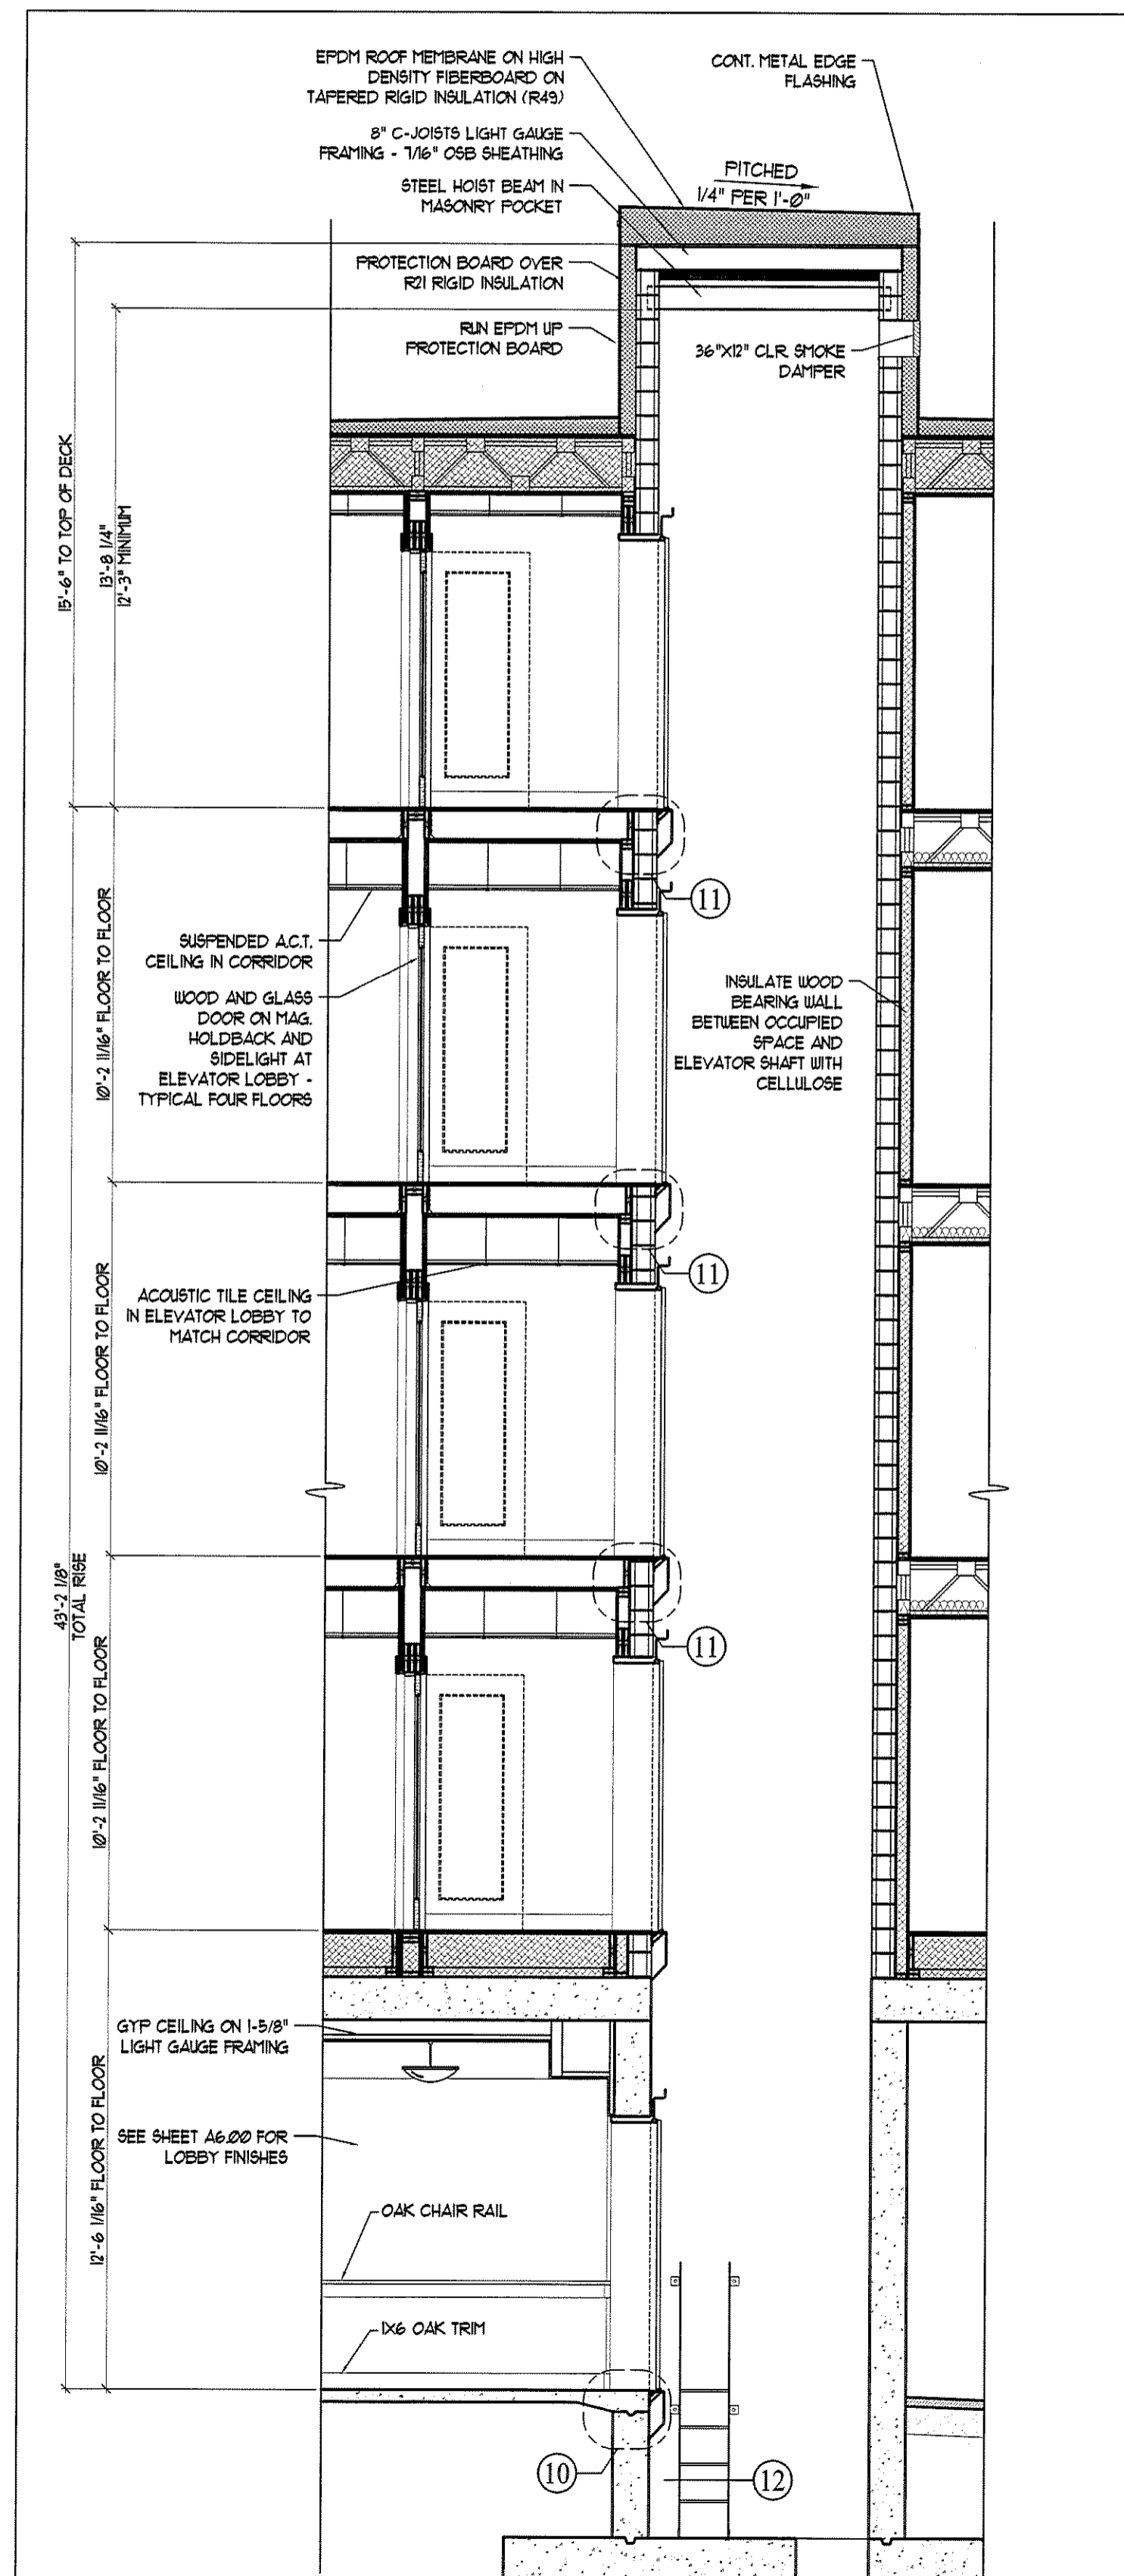


A ELEVATOR SECTION  
SCALE: 1/4"=1'-0"

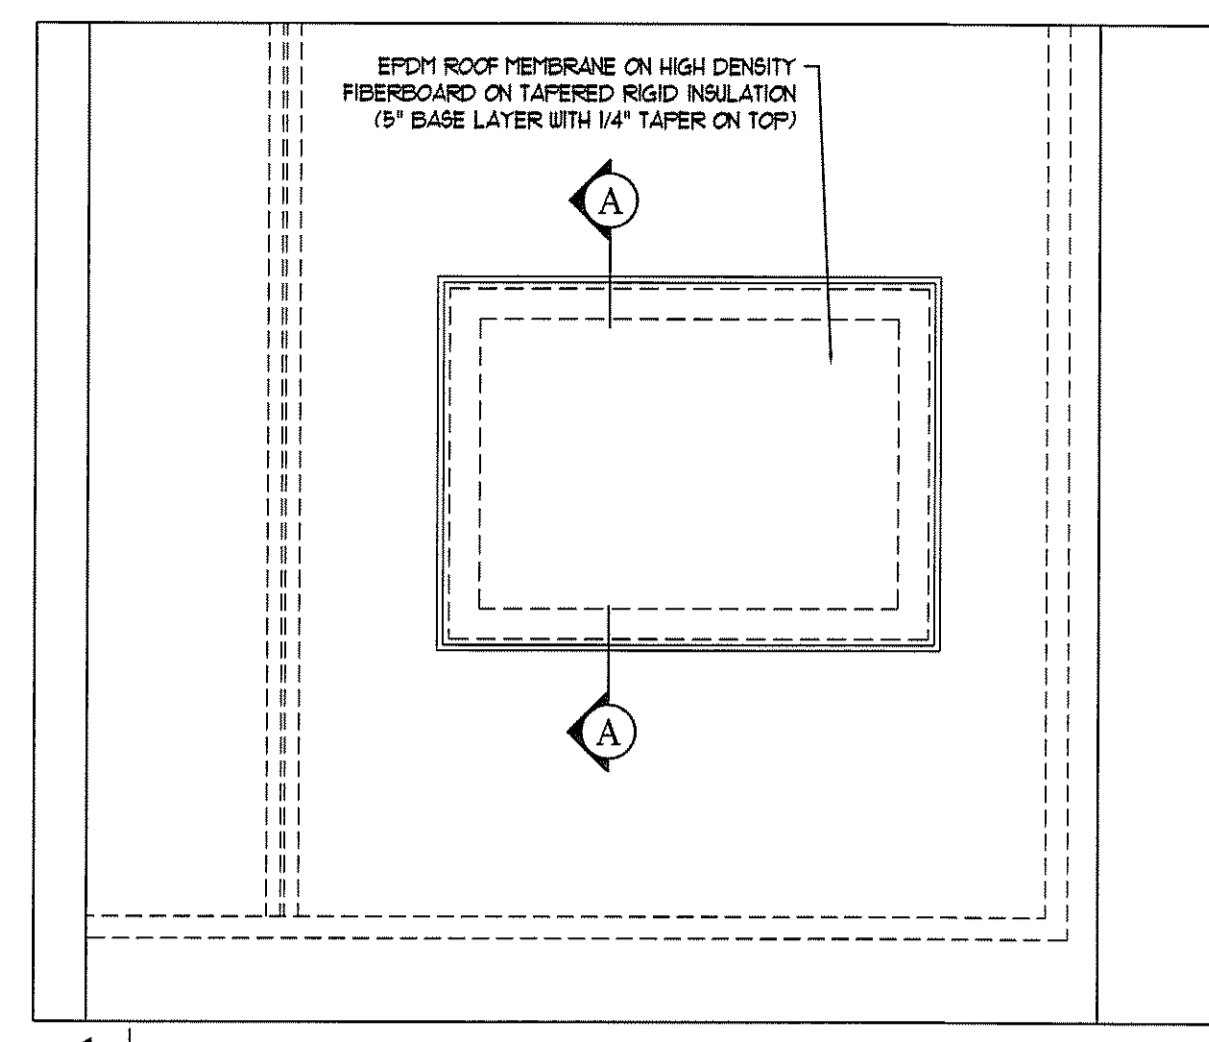


6 ROOF PLAN  
SCALE: 1/4"=1'-0"

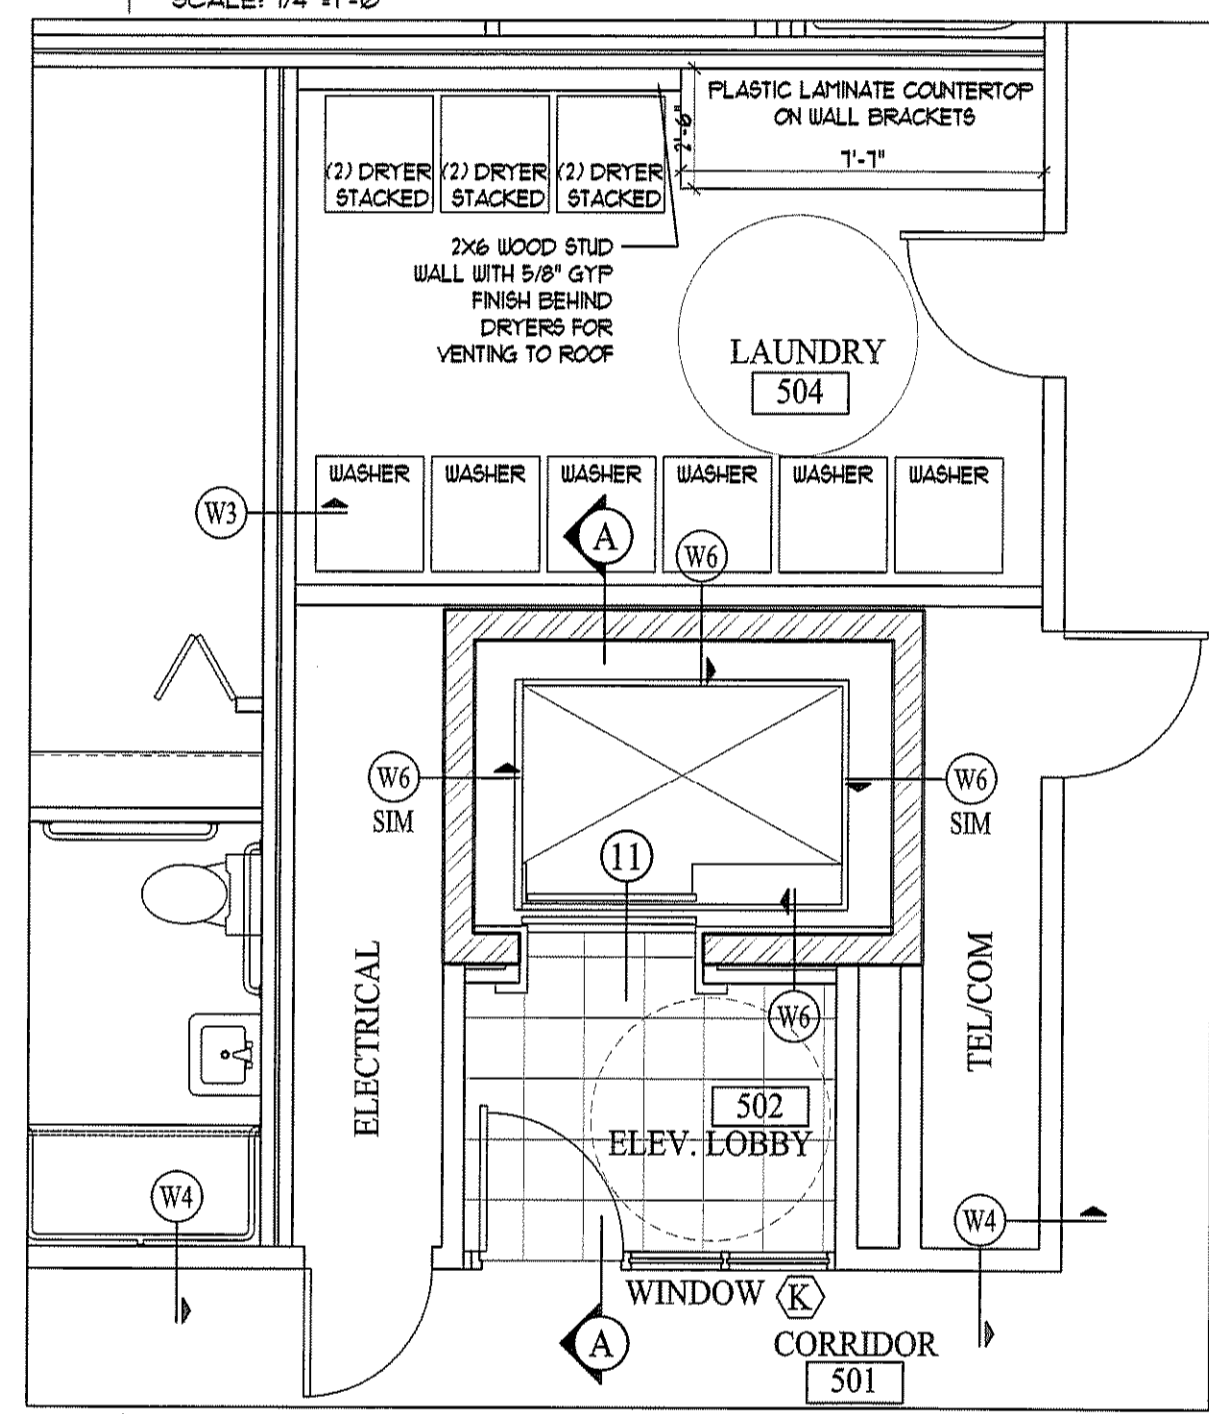


5 FIFTH FLOOR PLAN  
SCALE: 1/4"=1'-0"

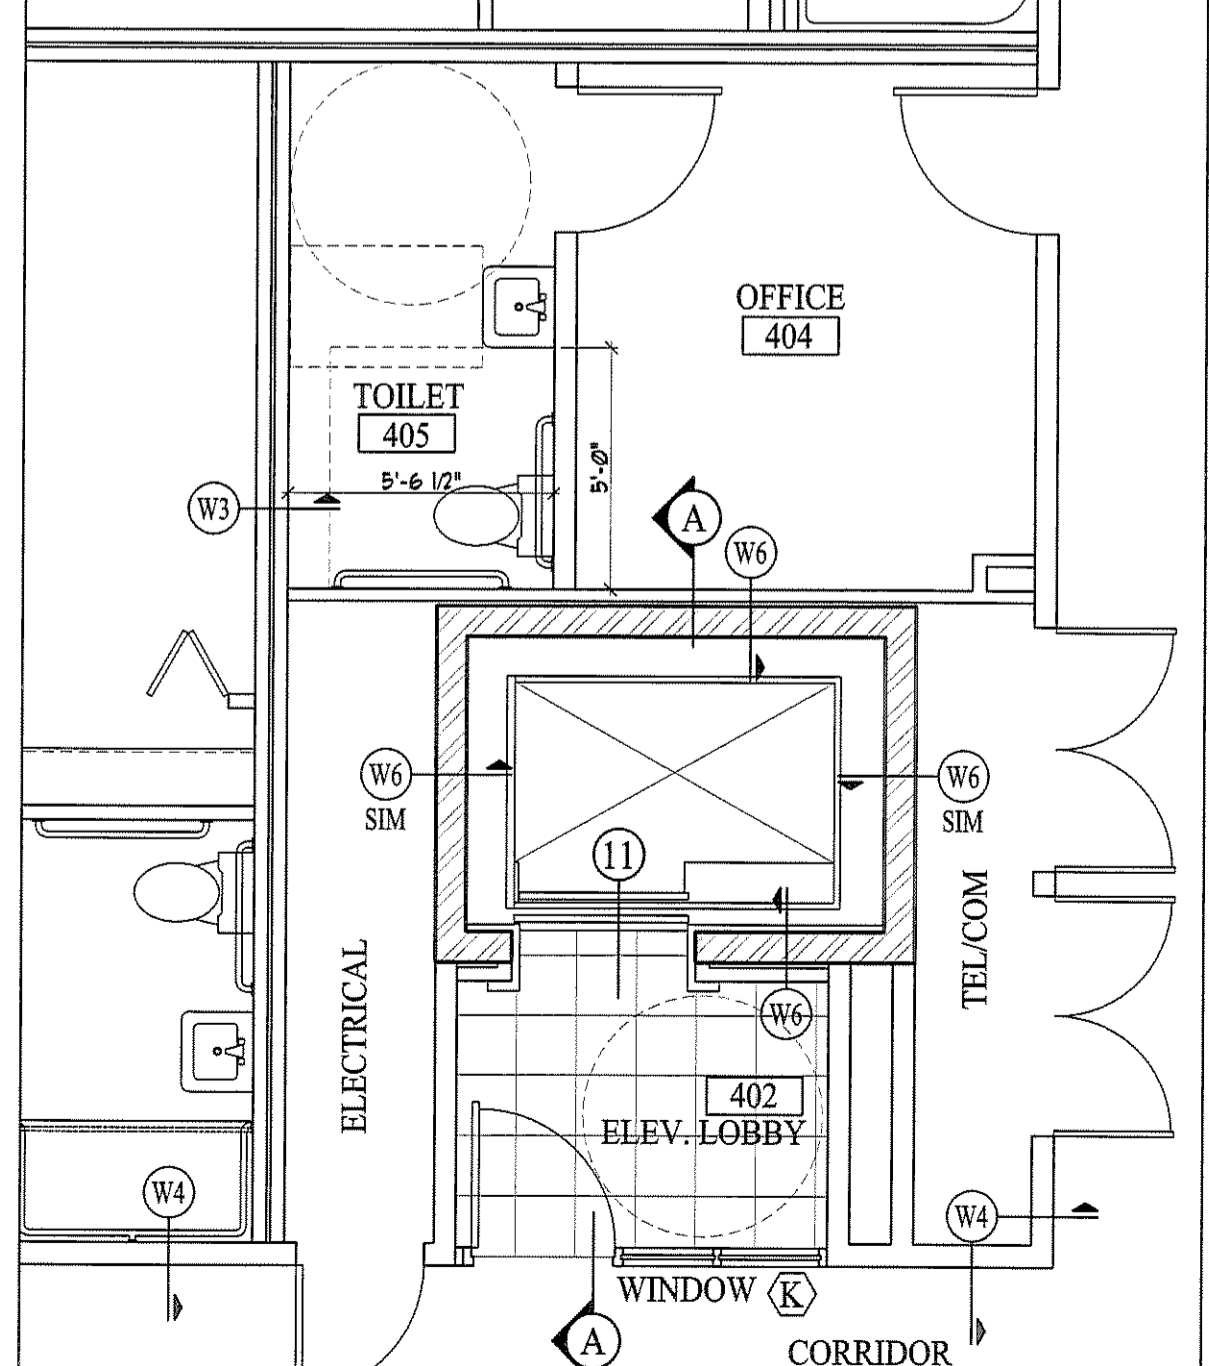


4 FOURTH FLOOR PLAN  
SCALE: 1/4"=1'-0"

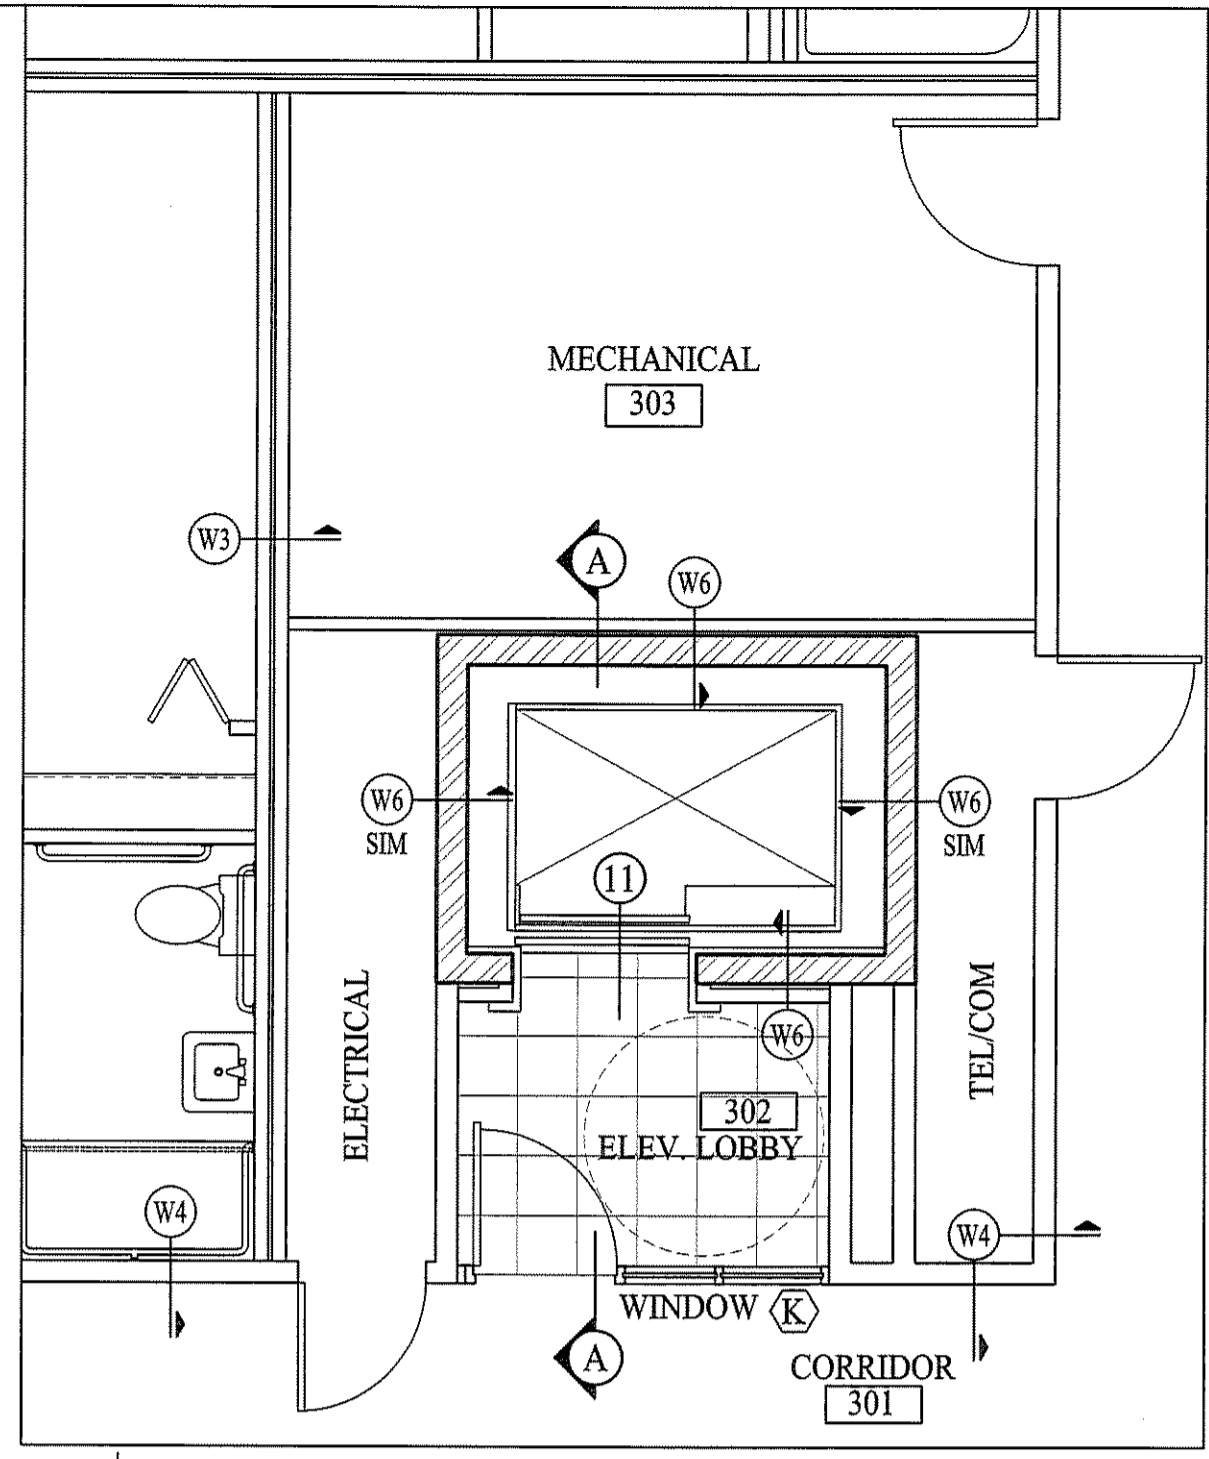


3 THIRD FLOOR PLAN  
SCALE: 1/4"=1'-0"

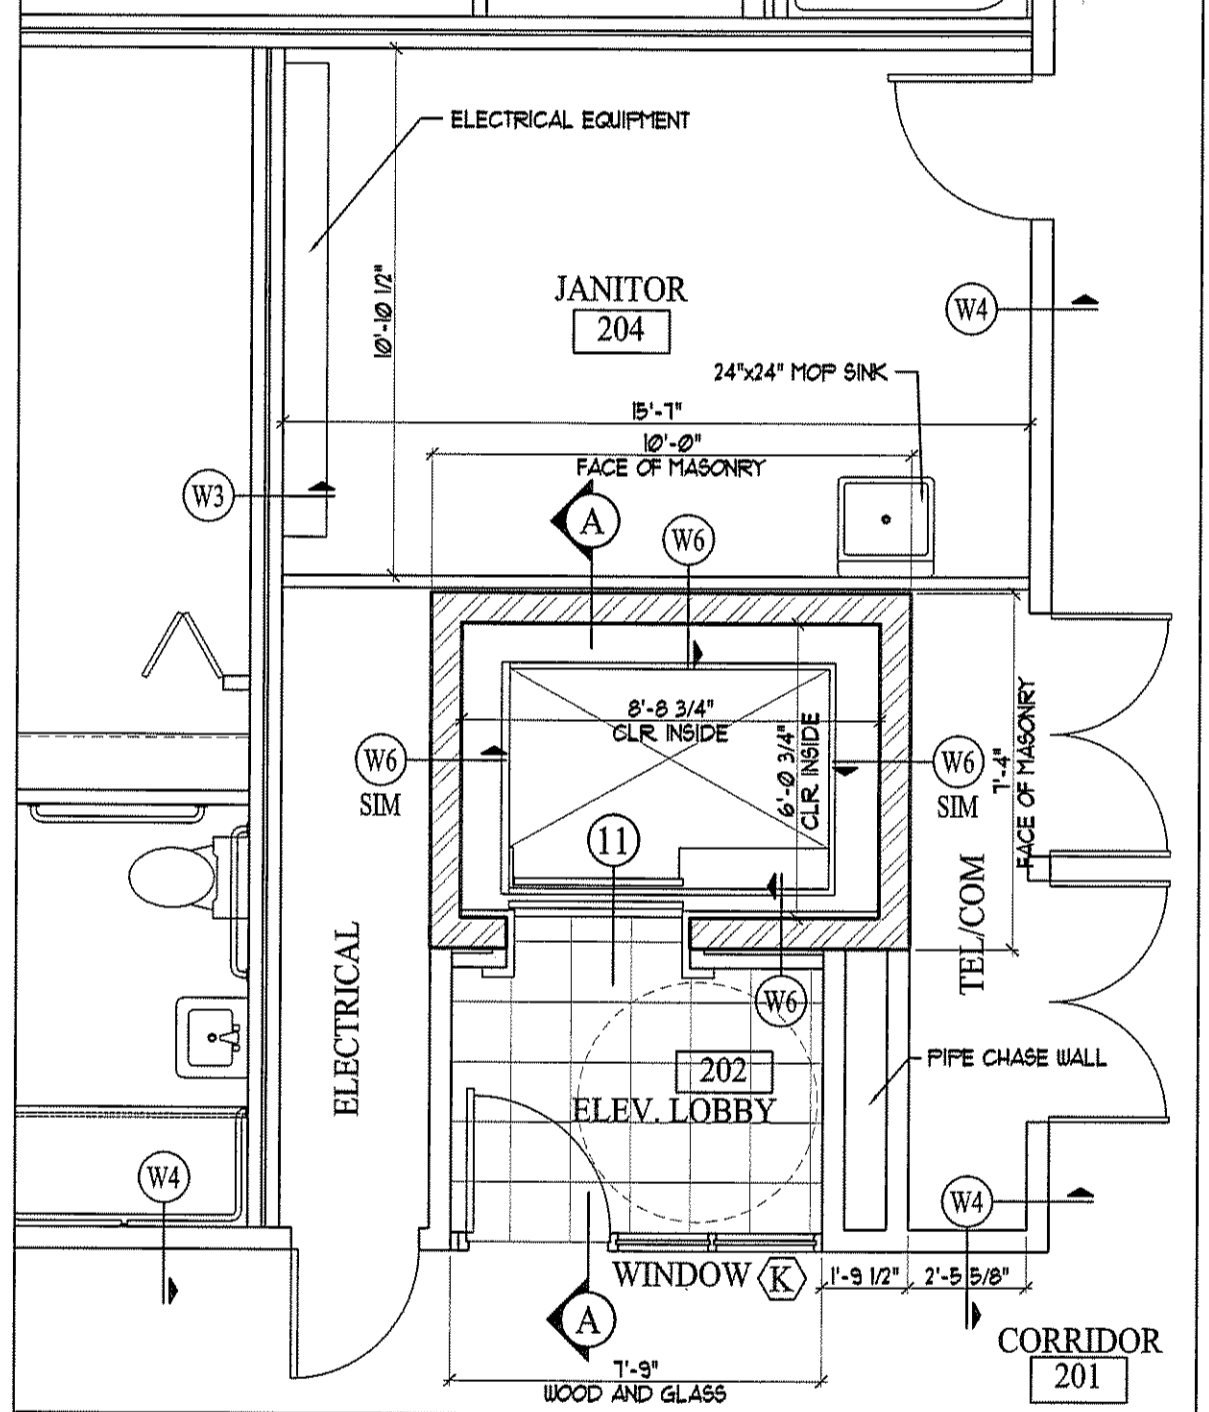

2 SECOND FLOOR PLAN  
SCALE: 1/4"=1'-0"

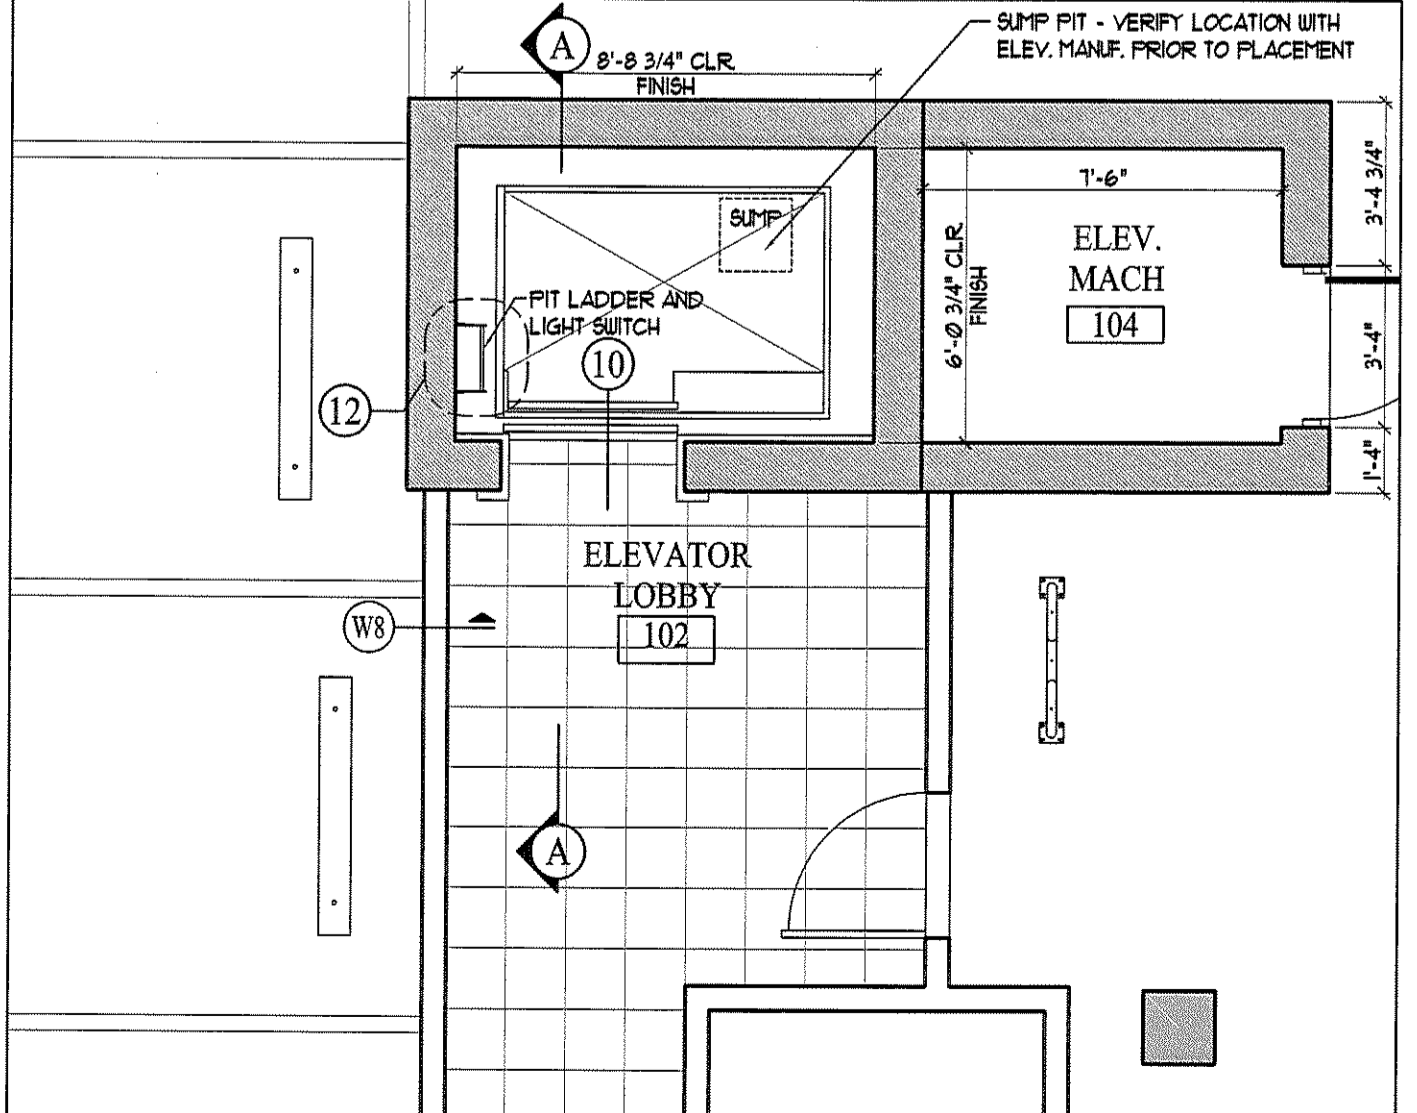

1 FIRST FLOOR PLAN  
SCALE: 1/4"=1'-0"

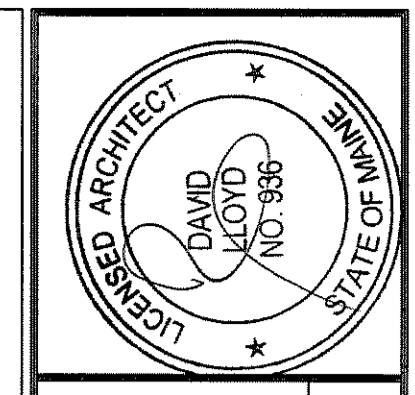

OWNER:  
53 DANFORTH STREET, LP  
C/O THE SZANTON COMPANY  
ONE CITY CENTER - 4TH FLOOR  
PORTLAND, ME 04101

ARCHETYPE, P.A.  
ARCHITECTS  
48 Union Wharf Portland, Maine 04101  
(207) 772-6022 Fax (207) 772-4056

Project:  
53 DANFORTH  
53 DANFORTH STREET  
PORTLAND, MAINE

Revisions:  
28 May 2008 - 50% MSHA Submittal  
1 July 2008 - 90% MSHA Submittal  
15 July 2008 - Pricing Set  
25 July 2008 - 100% MSHA Submittal

Date: 28 May 2008  
Scale: VARIES  
ELEVATOR CORE PLANS,  
SECTIONS, AND DETAILS

A3.13