




3 INTERIOR ELEVATIONS
SCALE: 1/4"=1'-0"

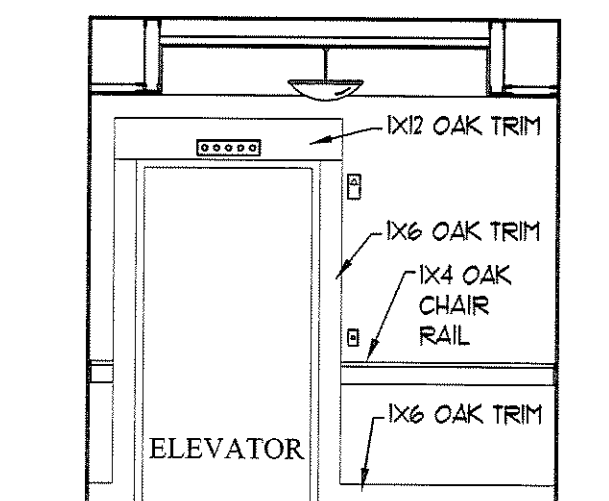


4 INTERIOR ELEVATIONS
SCALE: 1/4"=1'-0"

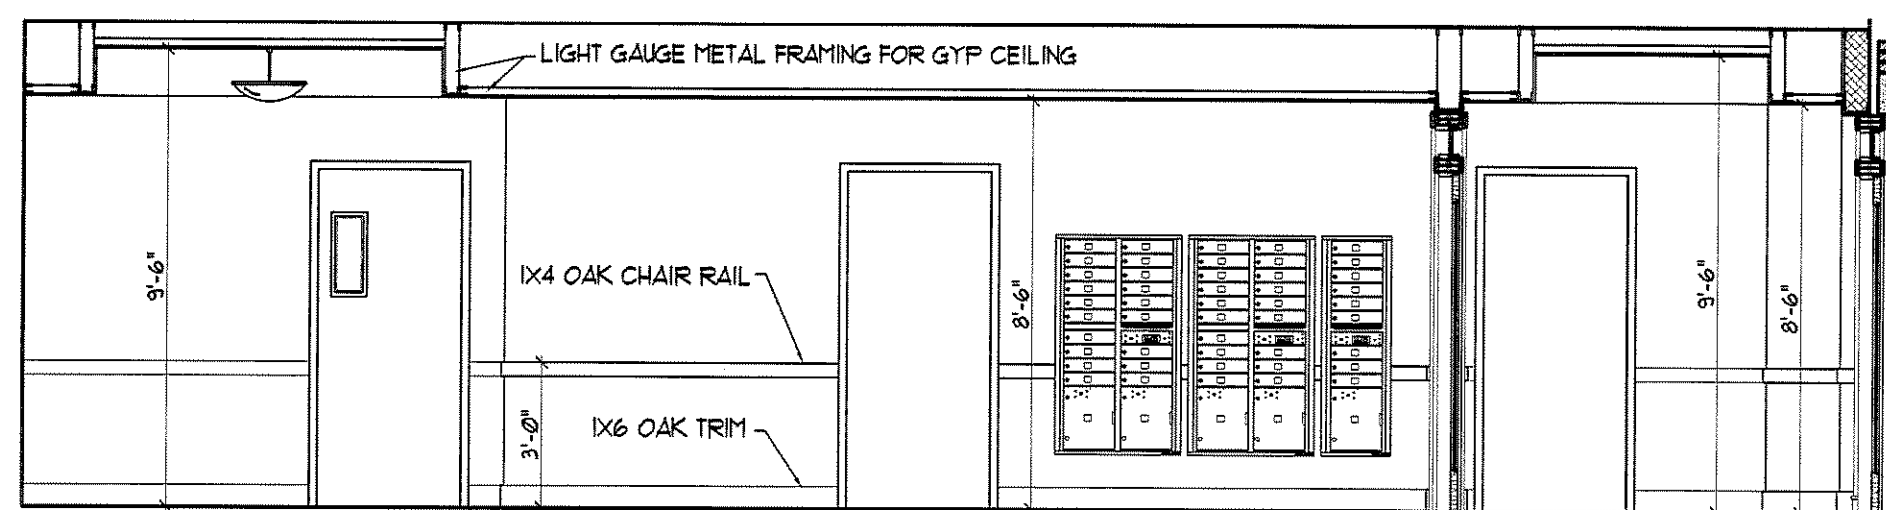


5 INTERIOR ELEVATIONS
SCALE: 1/4"=1'-0"

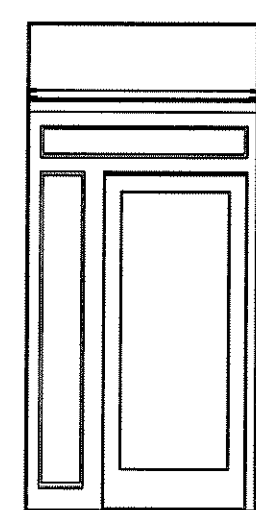


6 INTERIOR ELEVATION
SCALE: 1/4"=1'-0"

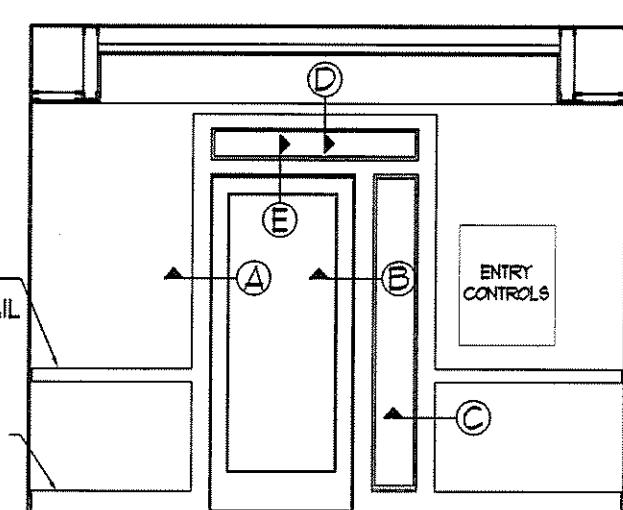

7 INTERIOR ELEVATION
SCALE: 1/4"=1'-0"

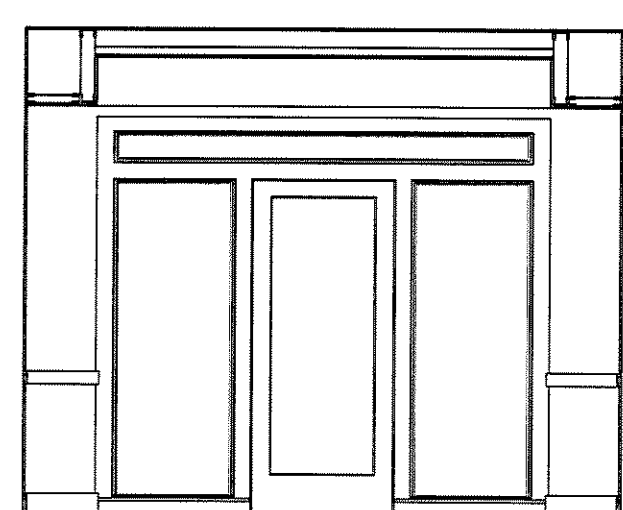


8 INTERIOR ELEVATION
SCALE: 1/4"=1'-0"

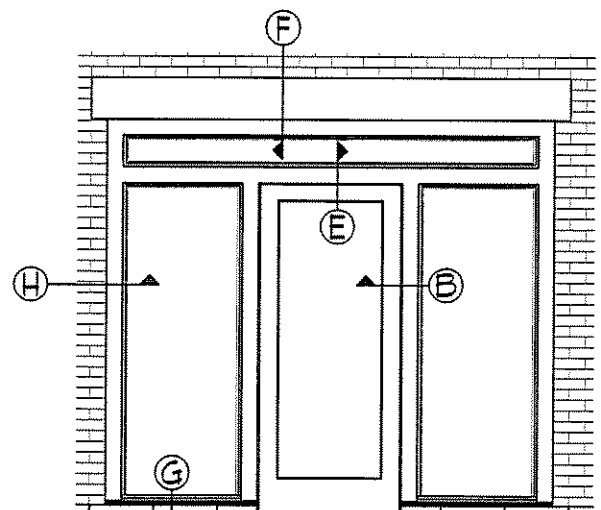


9 EXTERIOR ENTRY DOOR ELEVATION
SCALE: 1/4"=1'-0"


ENTRY DOOR DETAILS
SCALE: 1/2"=1'-0"

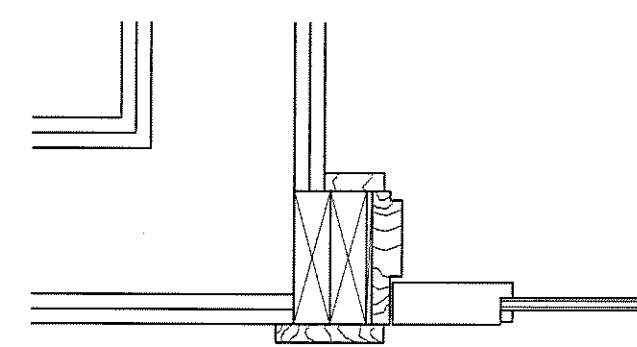


A INTERIOR ENTRY DOOR DOOR JAMB

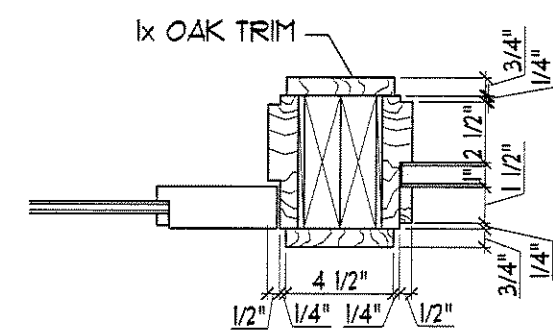


B INTERIOR ENTRY DOOR DOOR/WINDOW JAMB

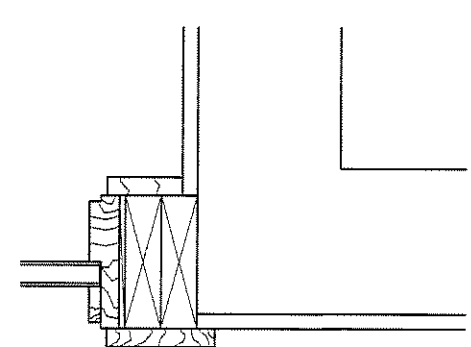


C INTERIOR ENTRY DOOR WINDOW JAMB

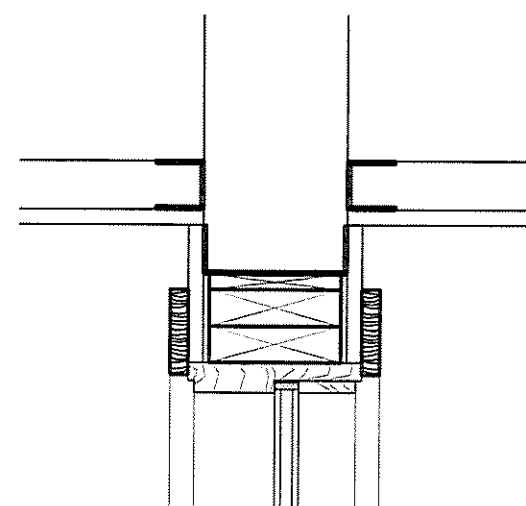


D INTERIOR ENTRY DOOR WINDOW HEAD

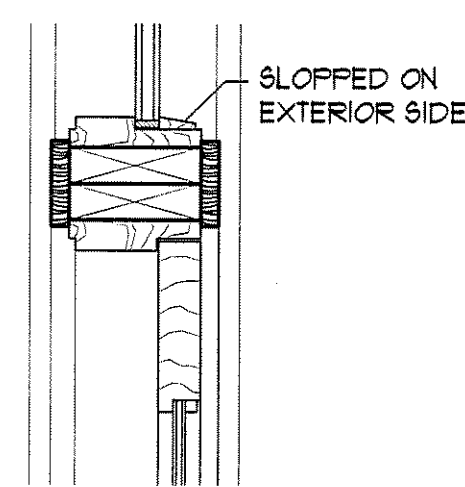


E DOOR HEAD AT WINDOW

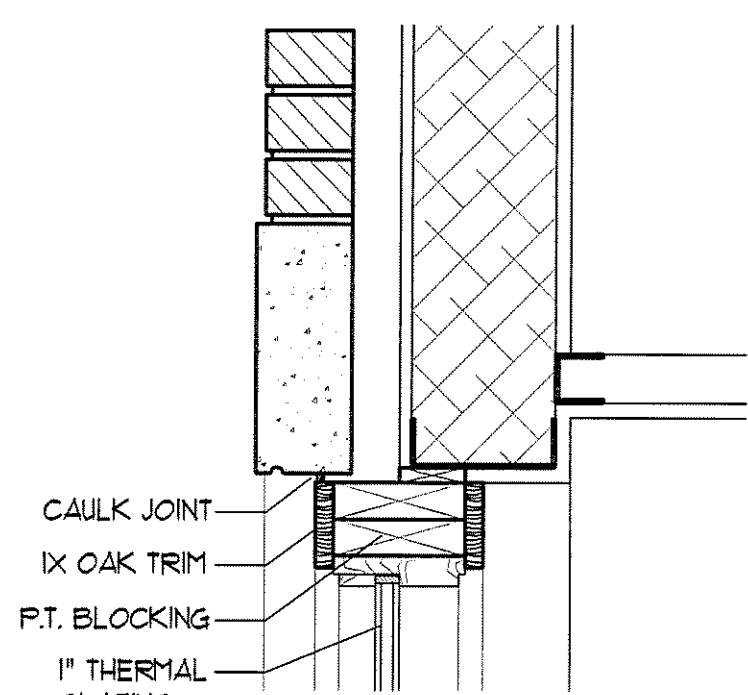


F EXTERIOR ENTRY DOOR WINDOW HEAD

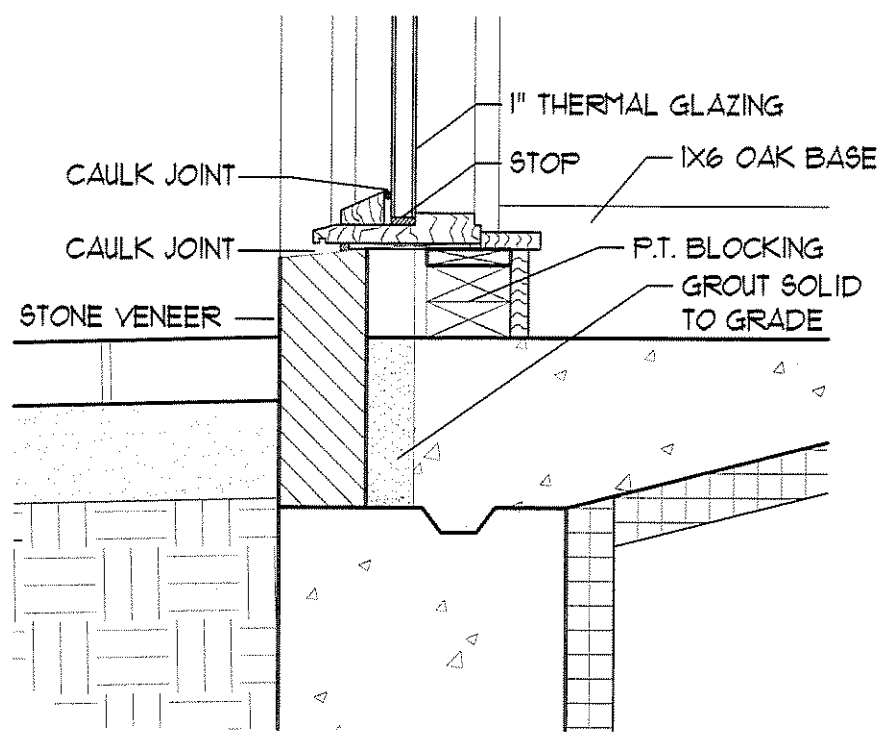


G EXTERIOR ENTRY DOOR WINDOW SILL

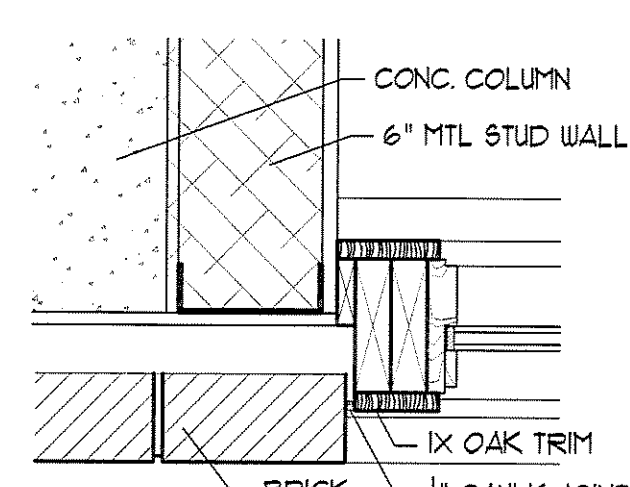



H EXTERIOR ENTRY DOOR WINDOW JAMB

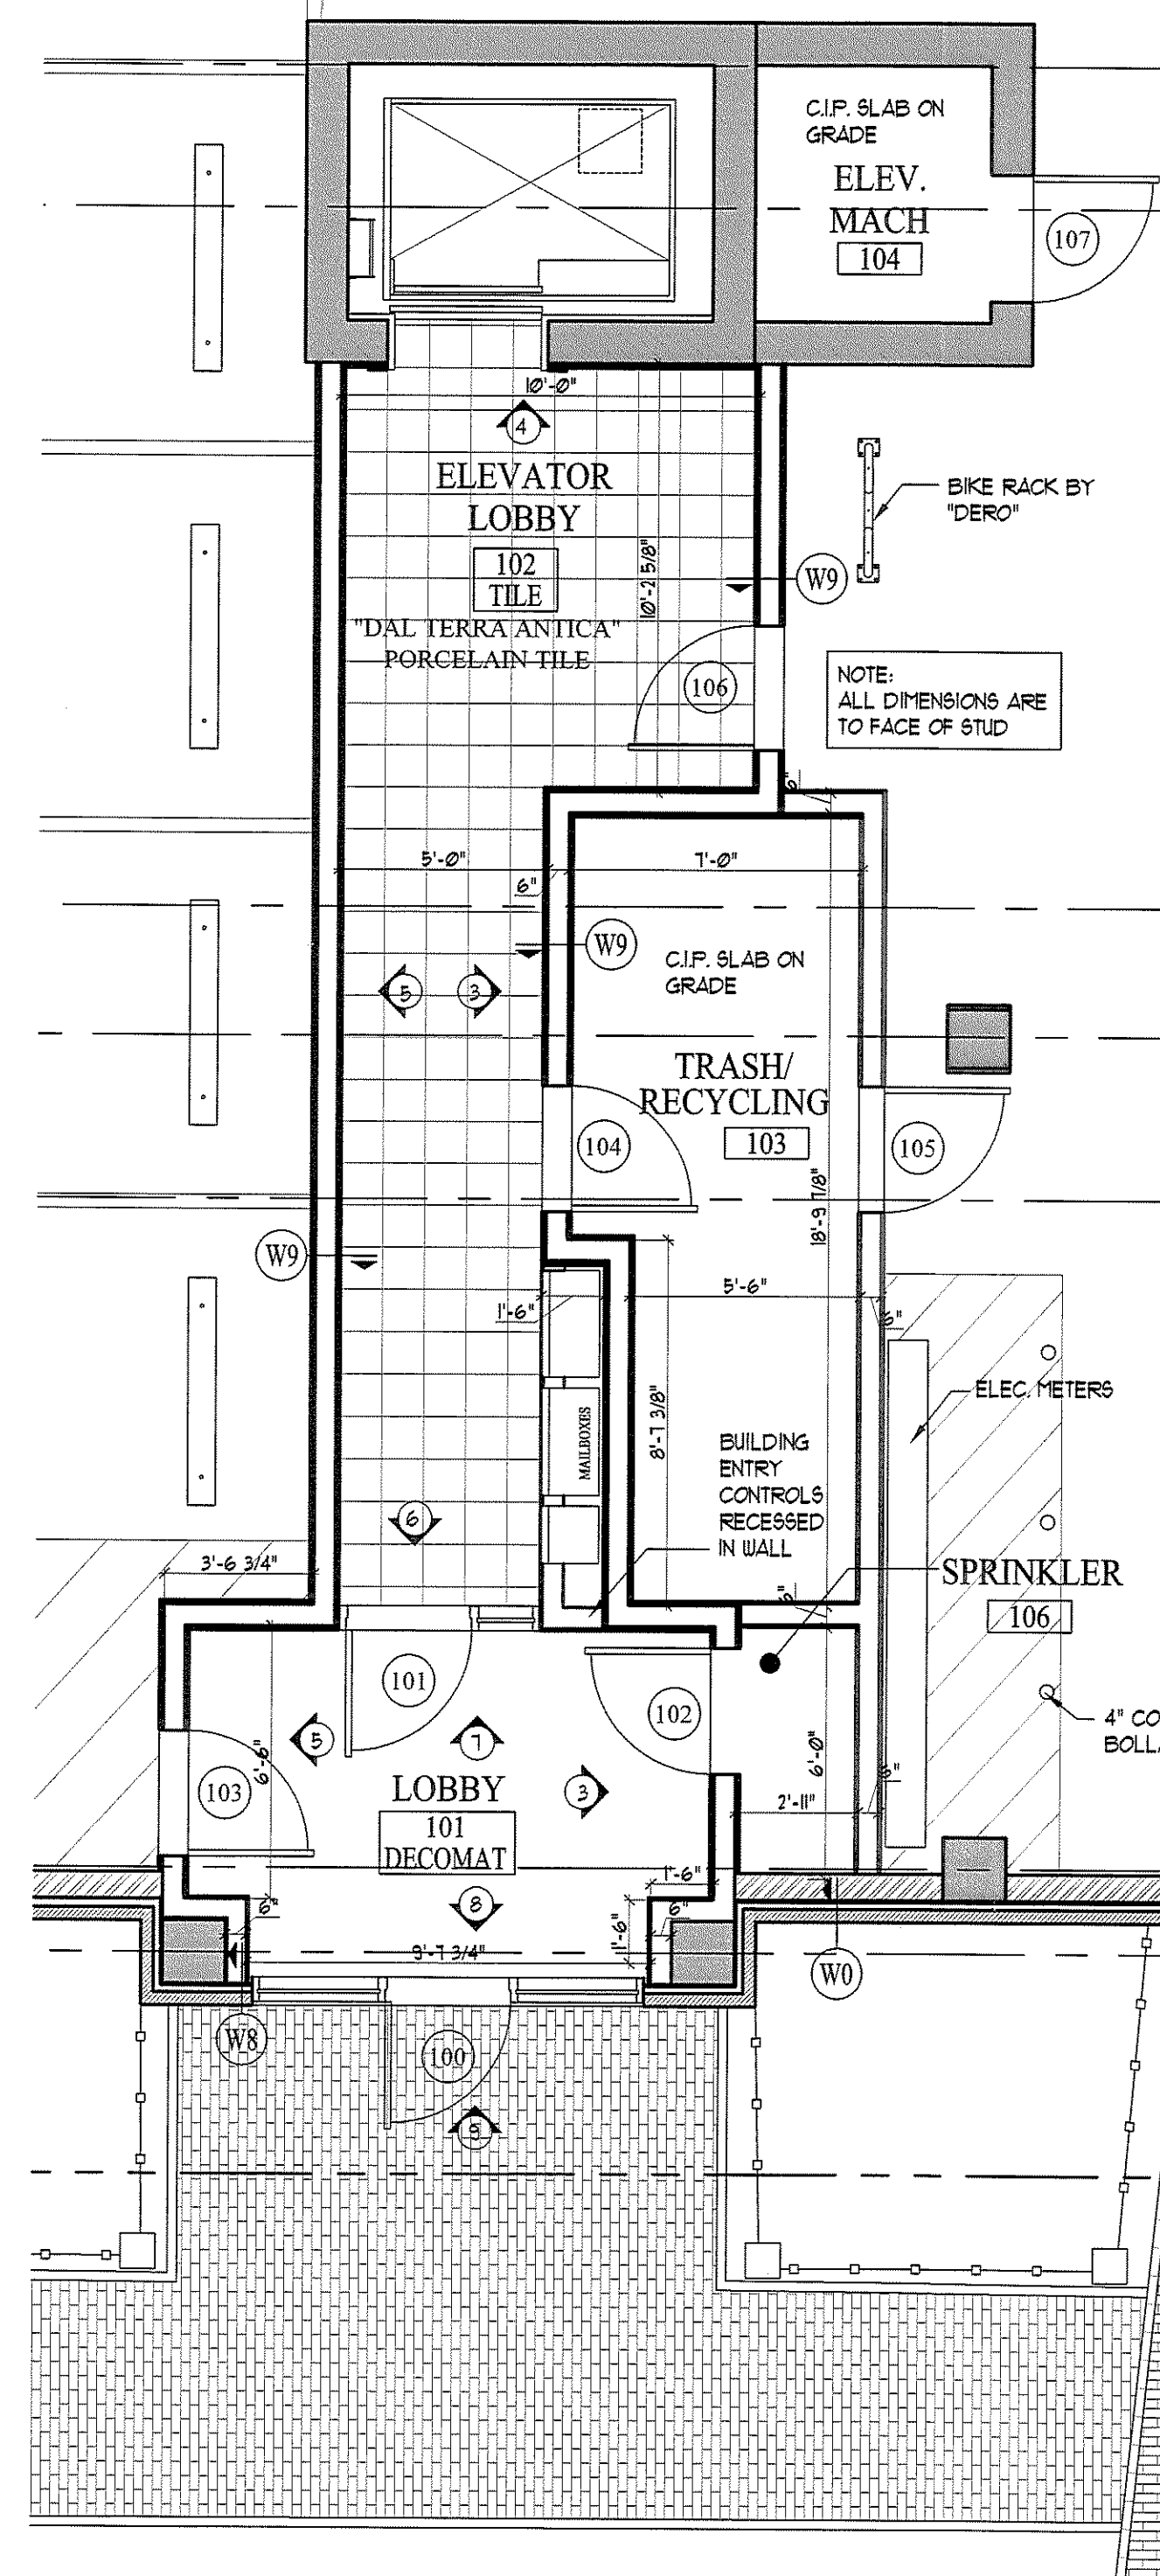

1 FLOOR PLAN
SCALE: 1/4"=1'-0"

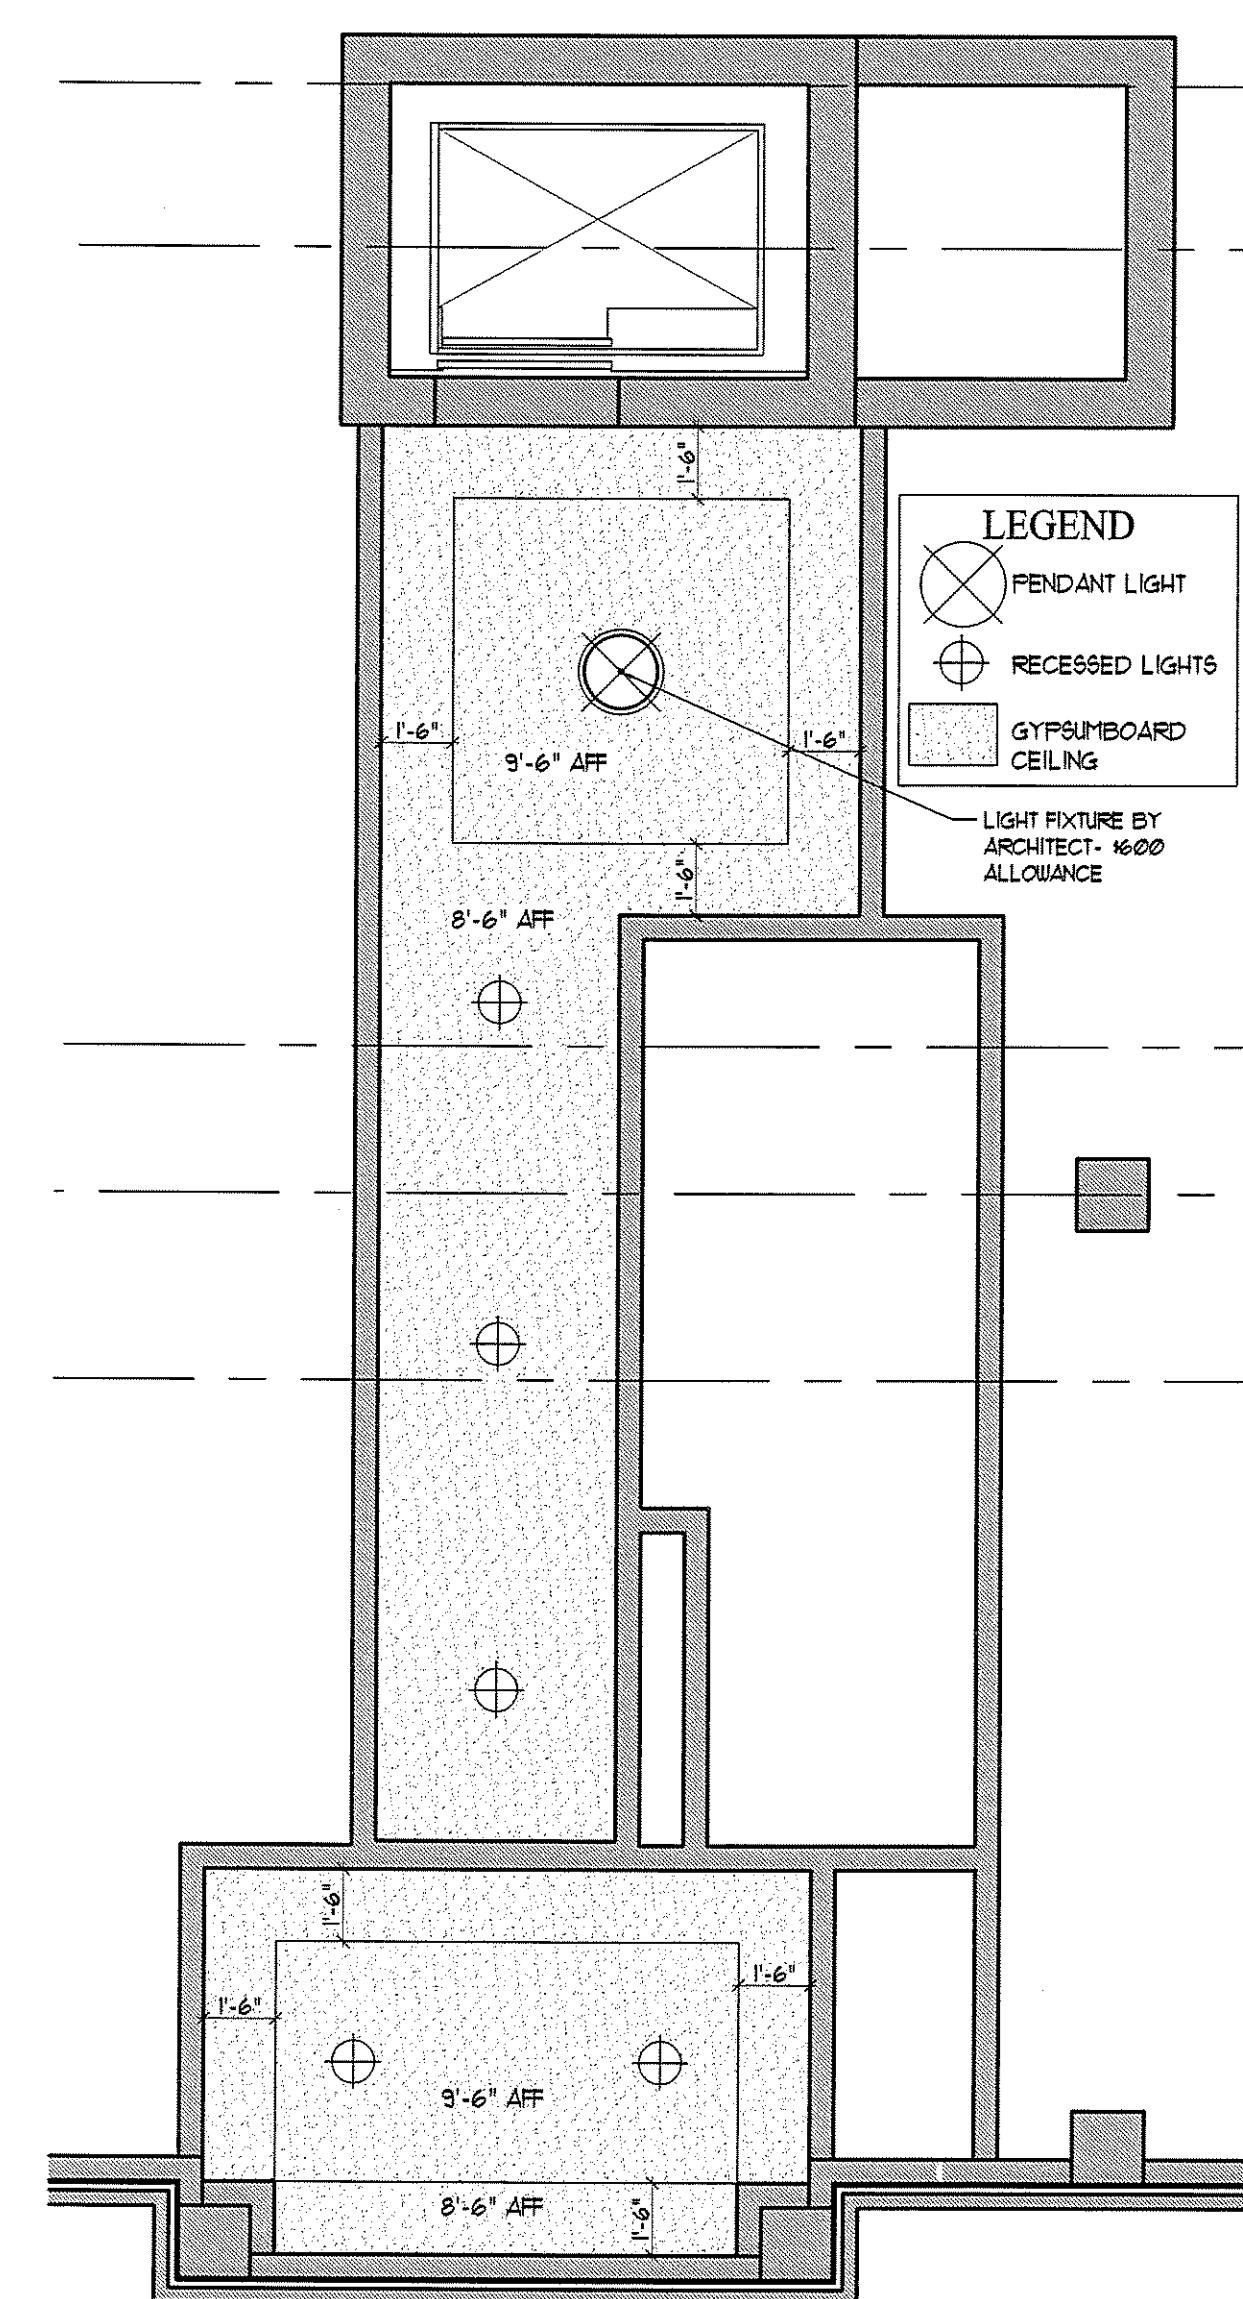

2 REFLECTED CEILING PLAN
SCALE: 1/4"=1'-0"

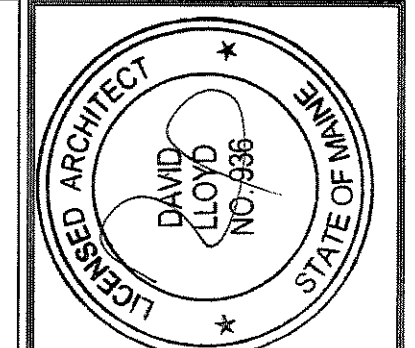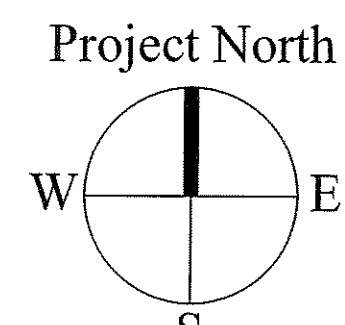

OWNER:
53 DANFORTH STREET, LP
C/O THE SZANTON COMPANY
ONE CITY CENTER - 4TH FLOOR
PORTLAND, ME 04101

ARCHETYPE, P.A.
ARCHITECTS
48 Union Wharf Portland, Maine 04101
(207) 772-6022 Fax (207) 772-4056

Project:
53 DANFORTH
53 DANFORTH STREET
PORTLAND, MAINE

Revisions:
28 May 2008 - 50% MSHA Submittal
1 July 2008 - 90% MSHA Submittal
15 July 2008 - Pricing Set
25 July 2008 - 100% MSHA Submittal

Date: 28 May 2008
Scale: 1/4" = 1'-0"
ENLARGED LOBBY FLOORPLAN,
REFLECTED CEILING PLAN,
AND INTERIOR ELEVATIONS

A6.00