





July 28, 2008 - 9:08 am  
 \\wscpsat\projects\0812-53-Danforth\Drawings\0812-P101-F111.dwg

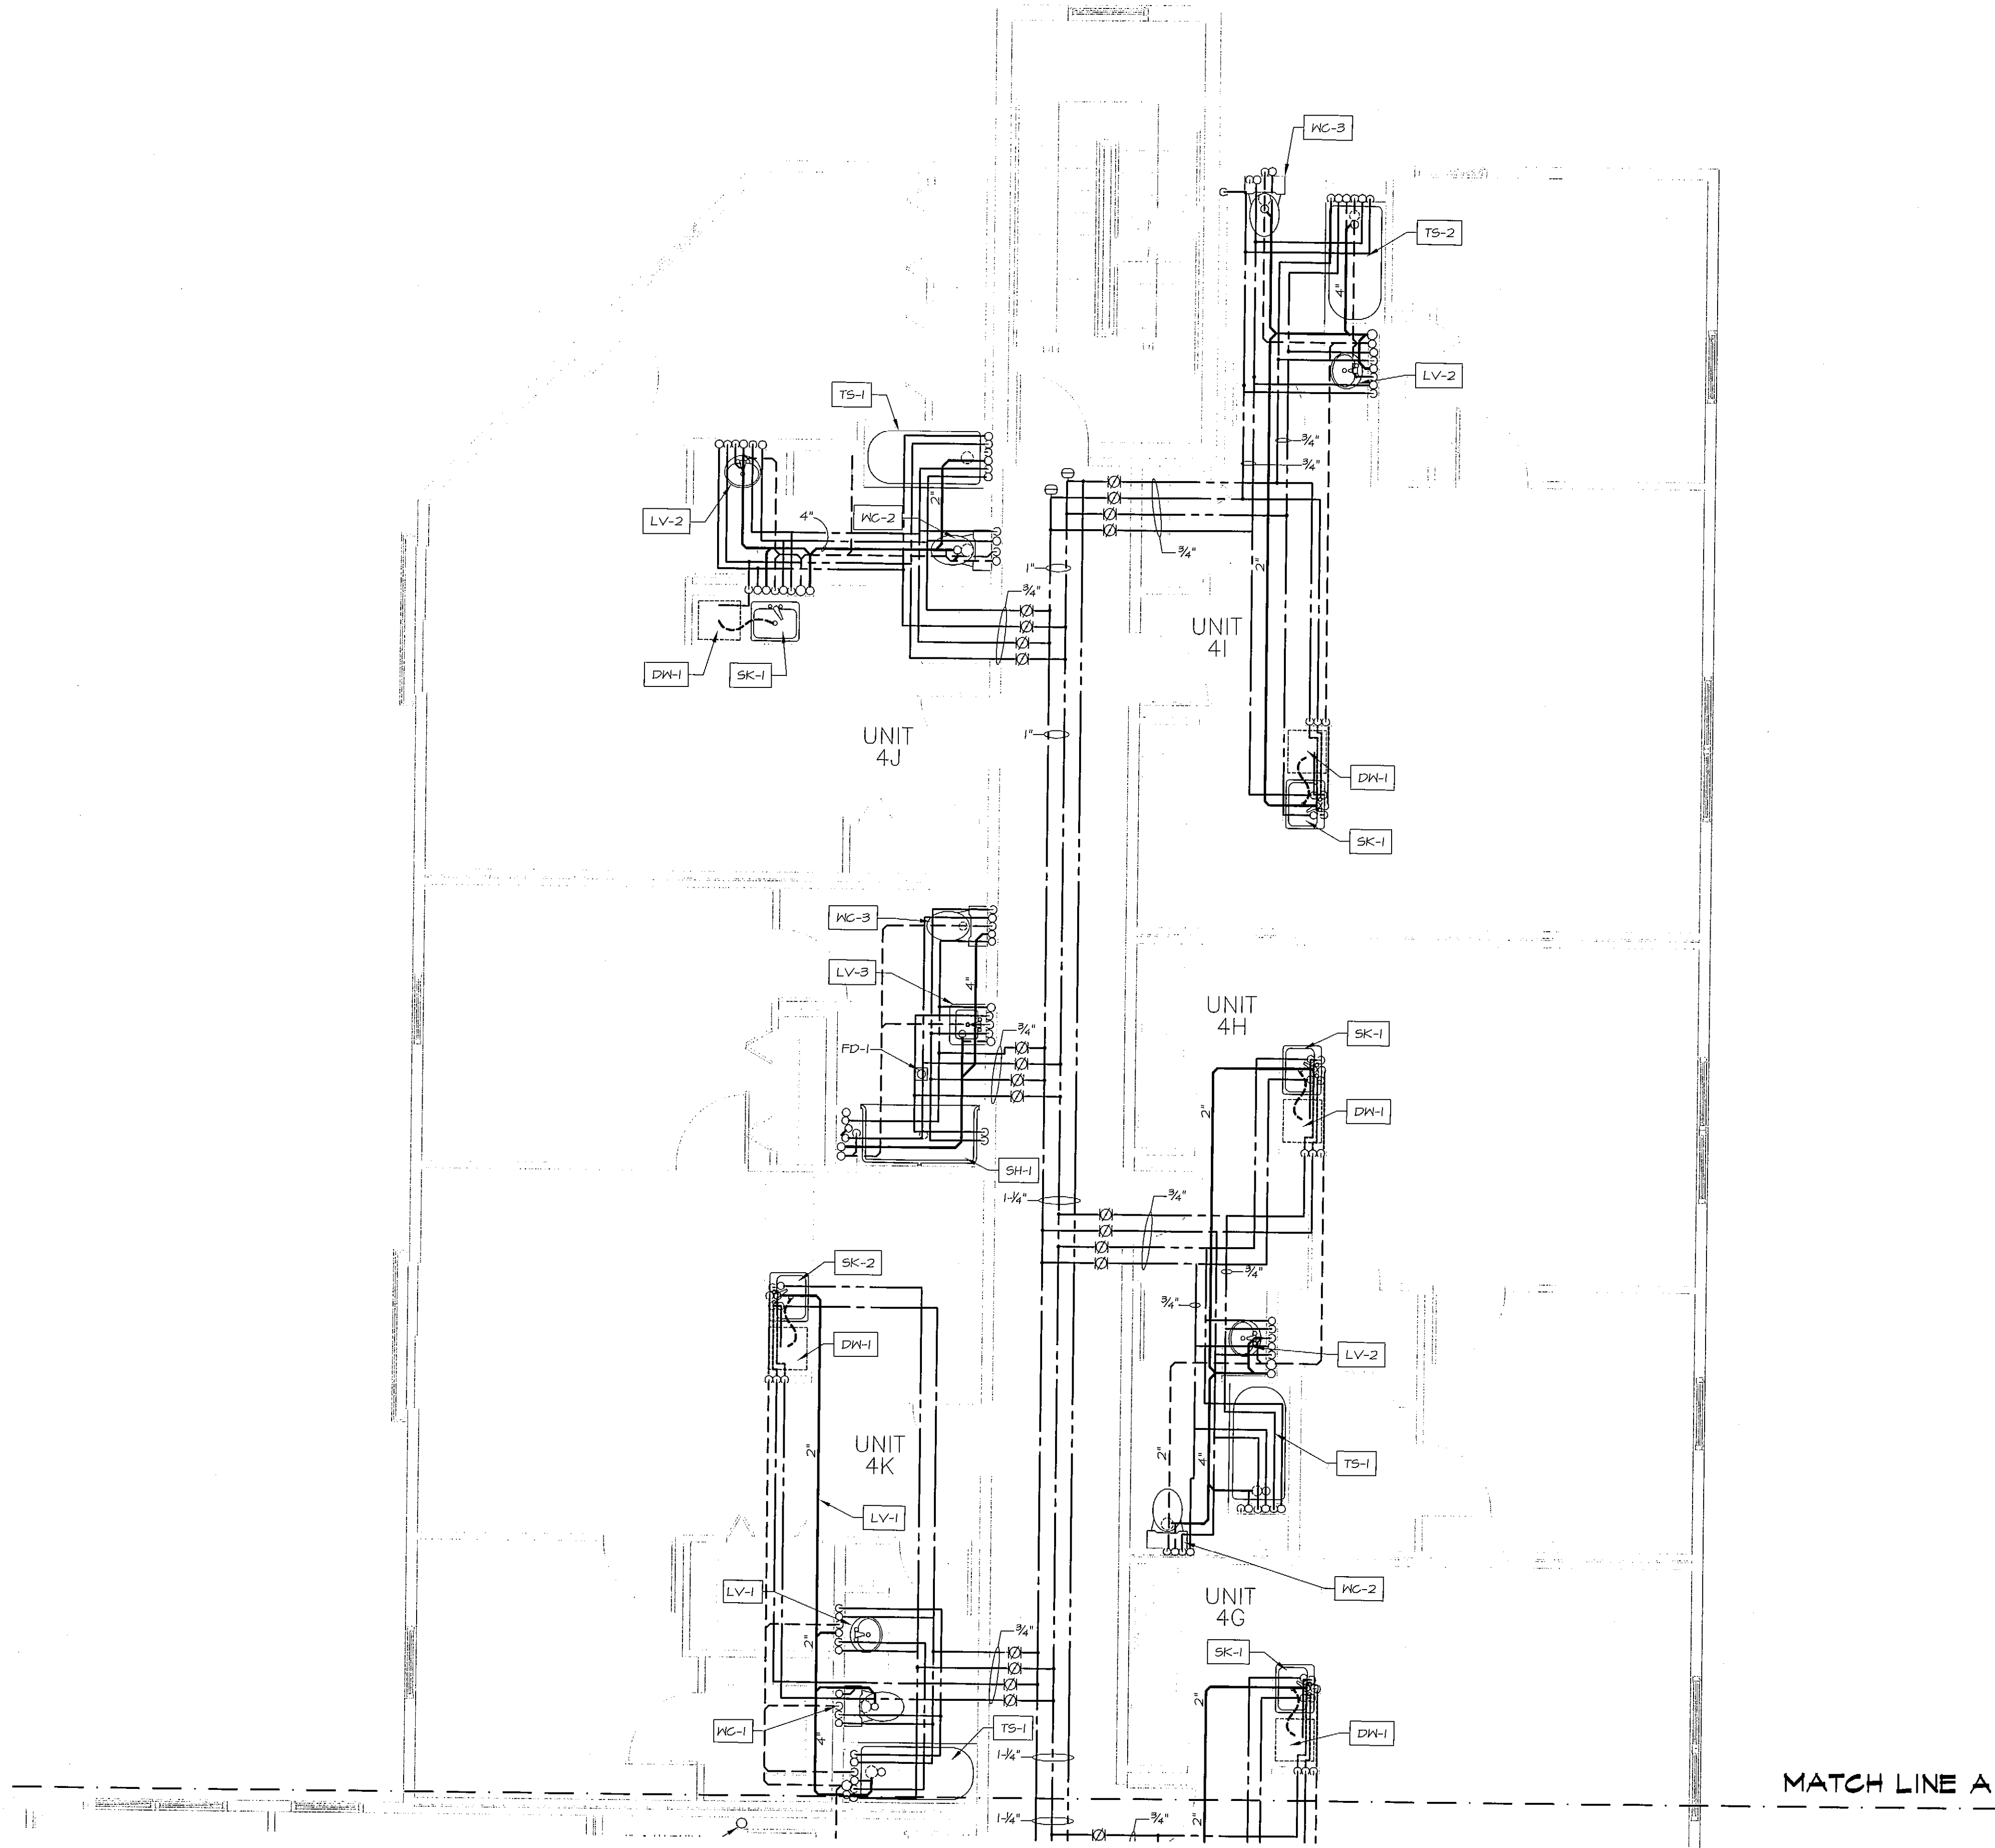

**PLUMBING PLAN - FOURTH FLOOR**  
 SCALE: 1/4" = 1'-0"

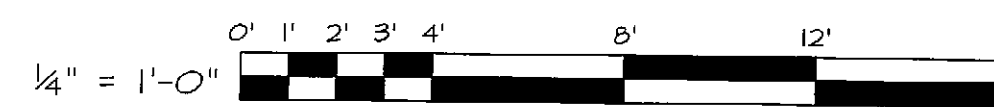

**MECHANICAL SYSTEMS ENGINEERS**  
 ROYAL RIVER CENTER, UNIT #10  
 10 FOREST FALLS DRIVE  
 YARMOUTH, MAINE 04096  
 VOICE: (207) 846-1441  
 FAX: (207) 846-1443  
 mechsysat@maine.rr.com  
 © Copyright 2008

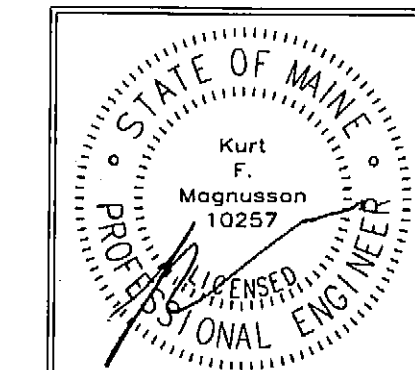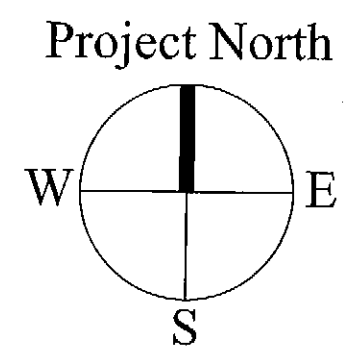

OWNER:  
 53 DANFORTH STREET, LP  
 C/O THE SZANTON COMPANY  
 ONE CITY CENTER - 4TH FLOOR  
 PORTLAND, ME 04101

ARCHETYPE, P.A.  
 ARCHITECTS  
 48 Union Wharf Portland, Maine 04101  
 (207) 772-6022 Fax (207) 772-4056

Project:  
 53 DANFORTH  
 53 DANFORTH STREET  
 PORTLAND, MAINE

Date:	Scale:	AS NOTED
28 MAY 2008		
Revisions:		
28 May 2008 - 50% MSHA Submittal		
1 July 2008 - 90% MSHA Submittal		
15 July 2008 - Pricing Set		
25 July 2008 - 100% MSHA Submittal		

PROGRESS SET  
 PLUMBING PLAN  
 FOURTH FLOOR

**P1.07**  
 M.S.E. PROJECT 0812