

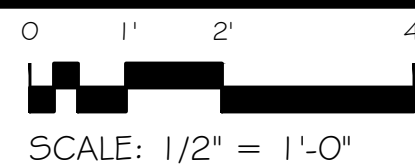


FLOOR PLAN REMODELED



SCALE: 1/2" = 1'-0"

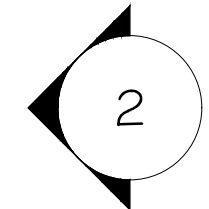

SCALE: 1/2" = 1'-0"

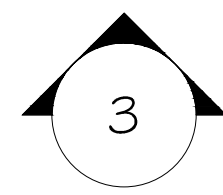


REFER BACK TO SHEET A1-03 FOR CONNECTIONS TO EXISTING STRUCTURE.

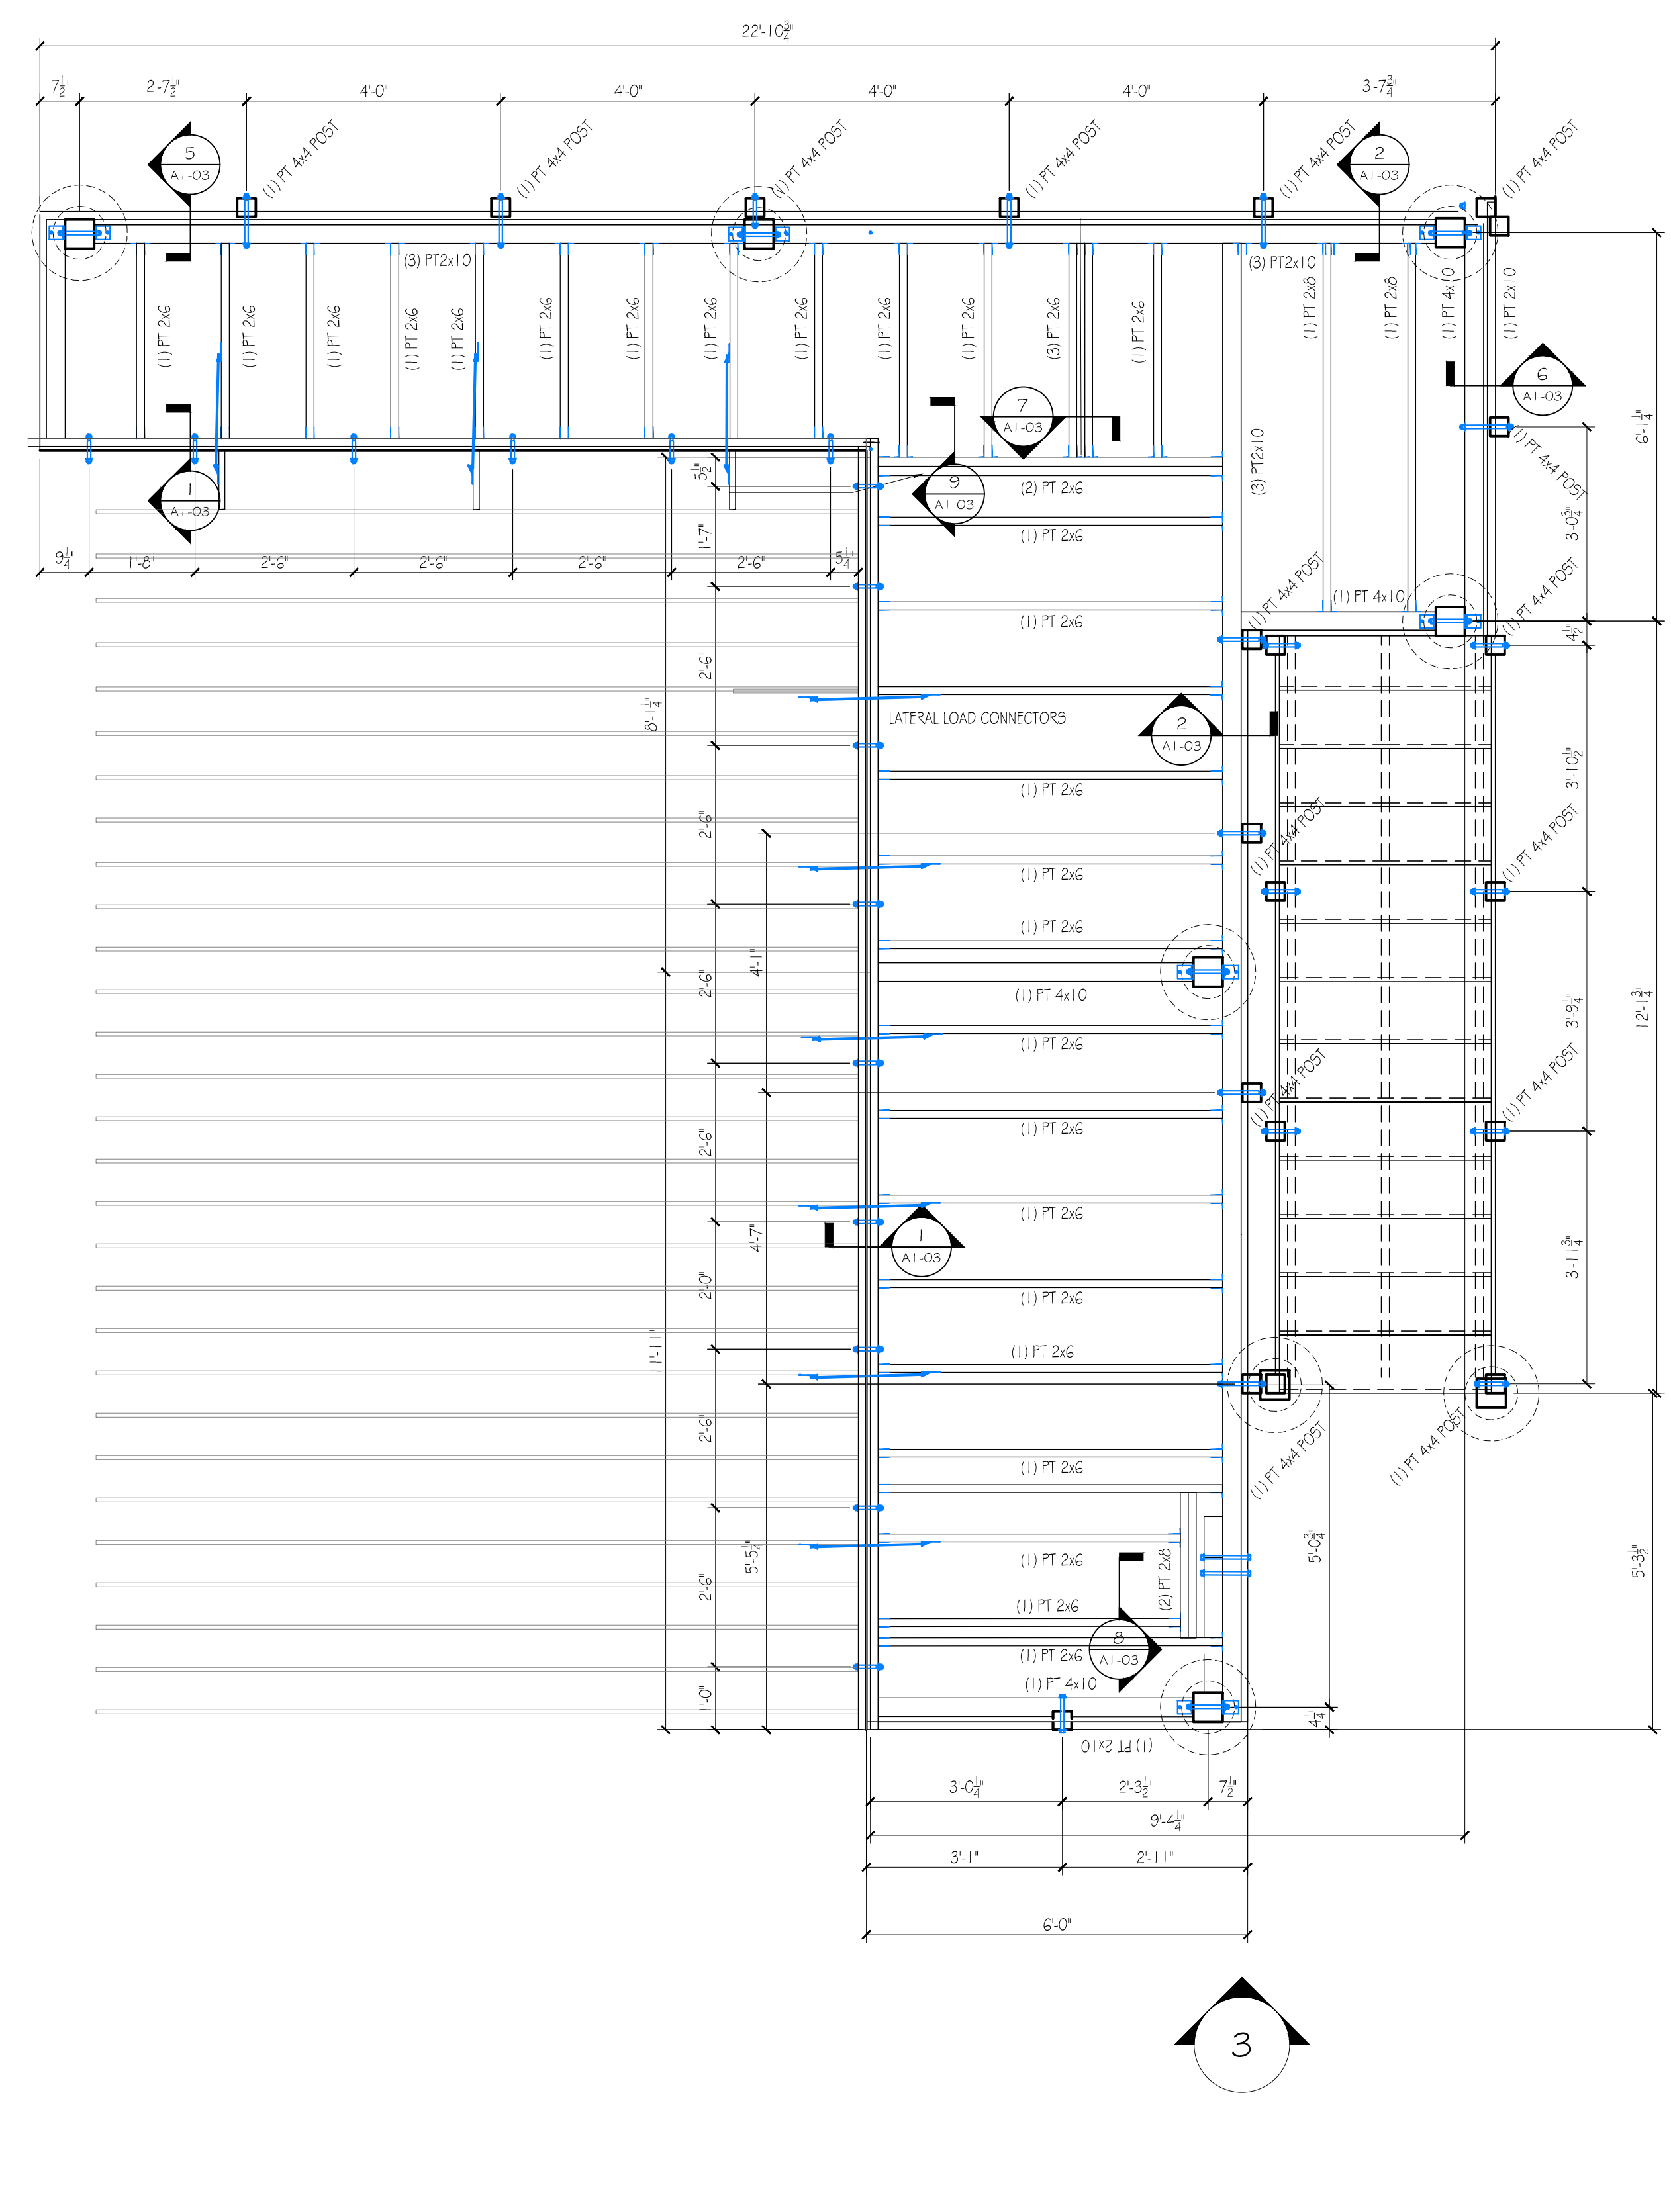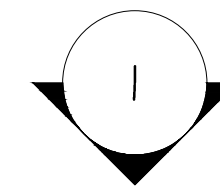


FRAMING PLAN REMODELED

SCALE: 1/2" = 1'-0"

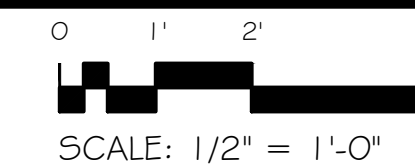

SCALE: 1/2" = 1'-0"

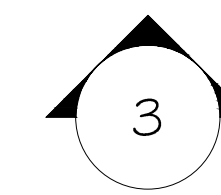


NOTE:

THE CONTRACTOR/OWNER ASSUMES ALL RESPONSIBILITY FOR LOCAL CODE COMPLIANCE. ALL DRAWINGS, PLANS, SKETCHES ETC. ARE PROVIDED TO OUR CLIENTS BASED UPON INFORMATION PROVIDED BY THE CLIENT AND DRAWN IN ACCORDANCE WITH COMMON BUILDING PRACTICES AND LOCAL CODES. NONE OF THE EMPLOYEES OF CDT ARE REGISTERED ARCHITECTS, ENGINEERS OR LAND SURVEYORS. ALL DIMENSIONS AND SPECIFICATIONS SHOULD BE VERIFIED BY CLIENT AND/OR CONTRACTOR BEFORE ACTUAL CONSTRUCTION BEGINS. IF DIMENSIONS AND SPECIFICATIONS ARE NOT VERIFIED BY CLIENT AND/OR CONTRACTOR BEFORE ACTUAL CONSTRUCTION BEGINS CDT WILL BE HELD HARMLESS. CDT ASSUMES NO LIABILITY FOR CHANGES AND/OR REVISIONS MADE TO PLANS BY CLIENT AND/OR CONTRACTOR.

1. Contractor/owner responsible for securing all necessary permits.
2. Contractor/owner will comply with all applicable codes and ordinances.
3. Contractor/owner to verify all site grades and dimensions.

PROPERTY OF

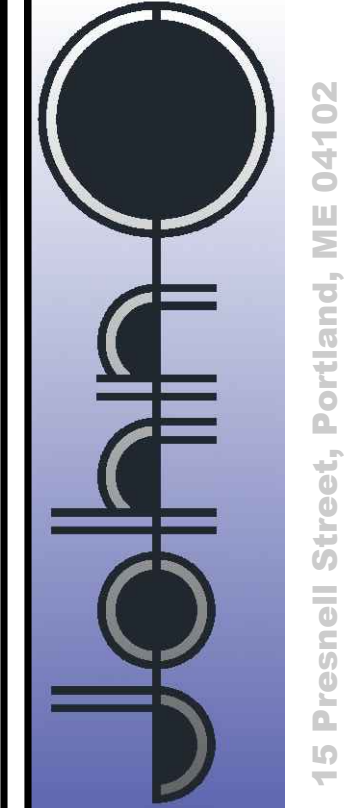

15 Presnell Street, Portland, ME 04102

65 High Street Deck & Stair Replacement

DATE	NO	REMARKS	BY
08-04-2017	A	Issued for Fast-track Permit	JJO
08-28-2018	B	Revised per City comments	JJO
01-28-2019	C	Issued for Permit per comments	JJO

CODE: IRC 2009
 TOWN: PORTLAND
 DATE: 07-24-17
 SCALE: As Noted
 DRAWN: JJO

TITLE:
 Floor Plan
 Framing Plan

FILE:
 SHEET:
 A1-01