


40-B-4  
44-52 Pleasant St.  
New Building  
David Fenton

add to Spreadsheet

970907  
040-B004


A-L

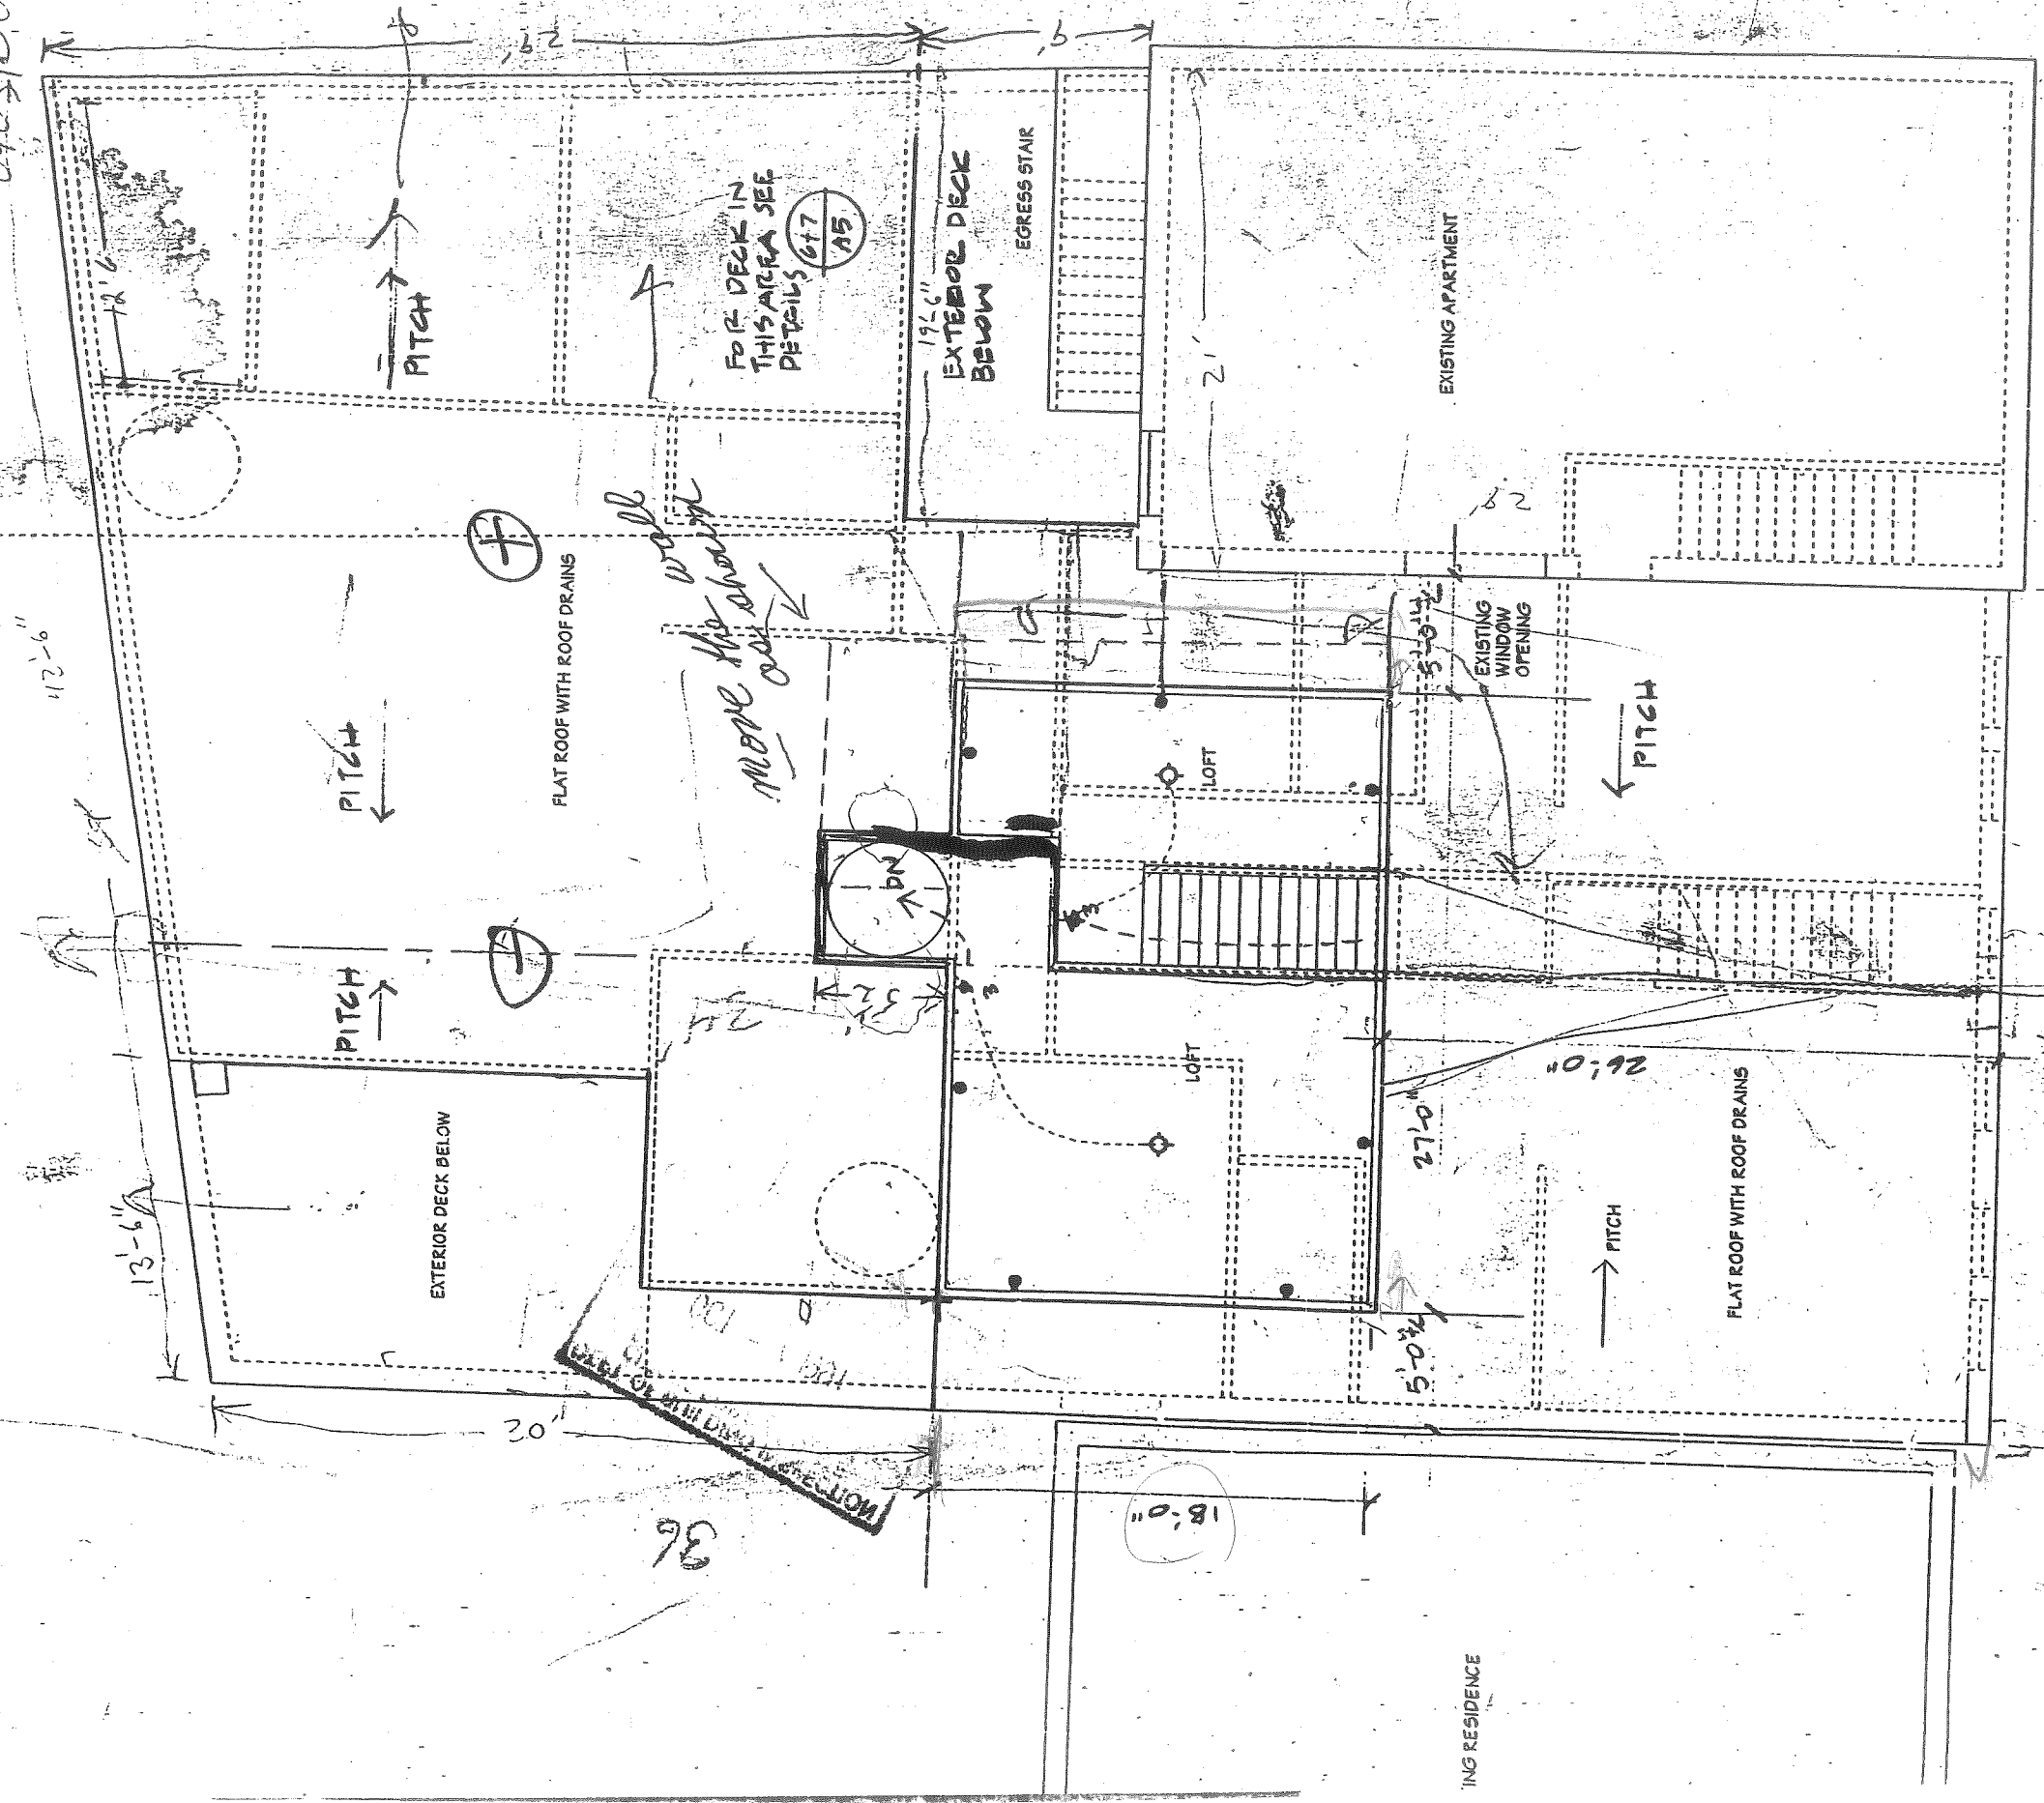

*more the wall  
more the about*

U.I. 7-10 1/2

ROOF & LOFT  
SCHEMATIC PLAN U.I. 8-1 1/2


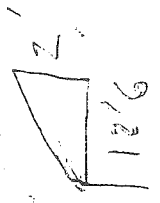


**RICAL LEGEND**


- SINGLE POLE SWITCH
- THREE WAY SWITCH
- SWITCH W/ DIMMER
- DUPLEX OUTLET 18" AFF UNLESS NOTED OTHERWISE
- GROUND FAULT INTERCEPT DUPLEX OUTLET
- OUTLET 1/2 SWITCHED

3


43.58  
88.00

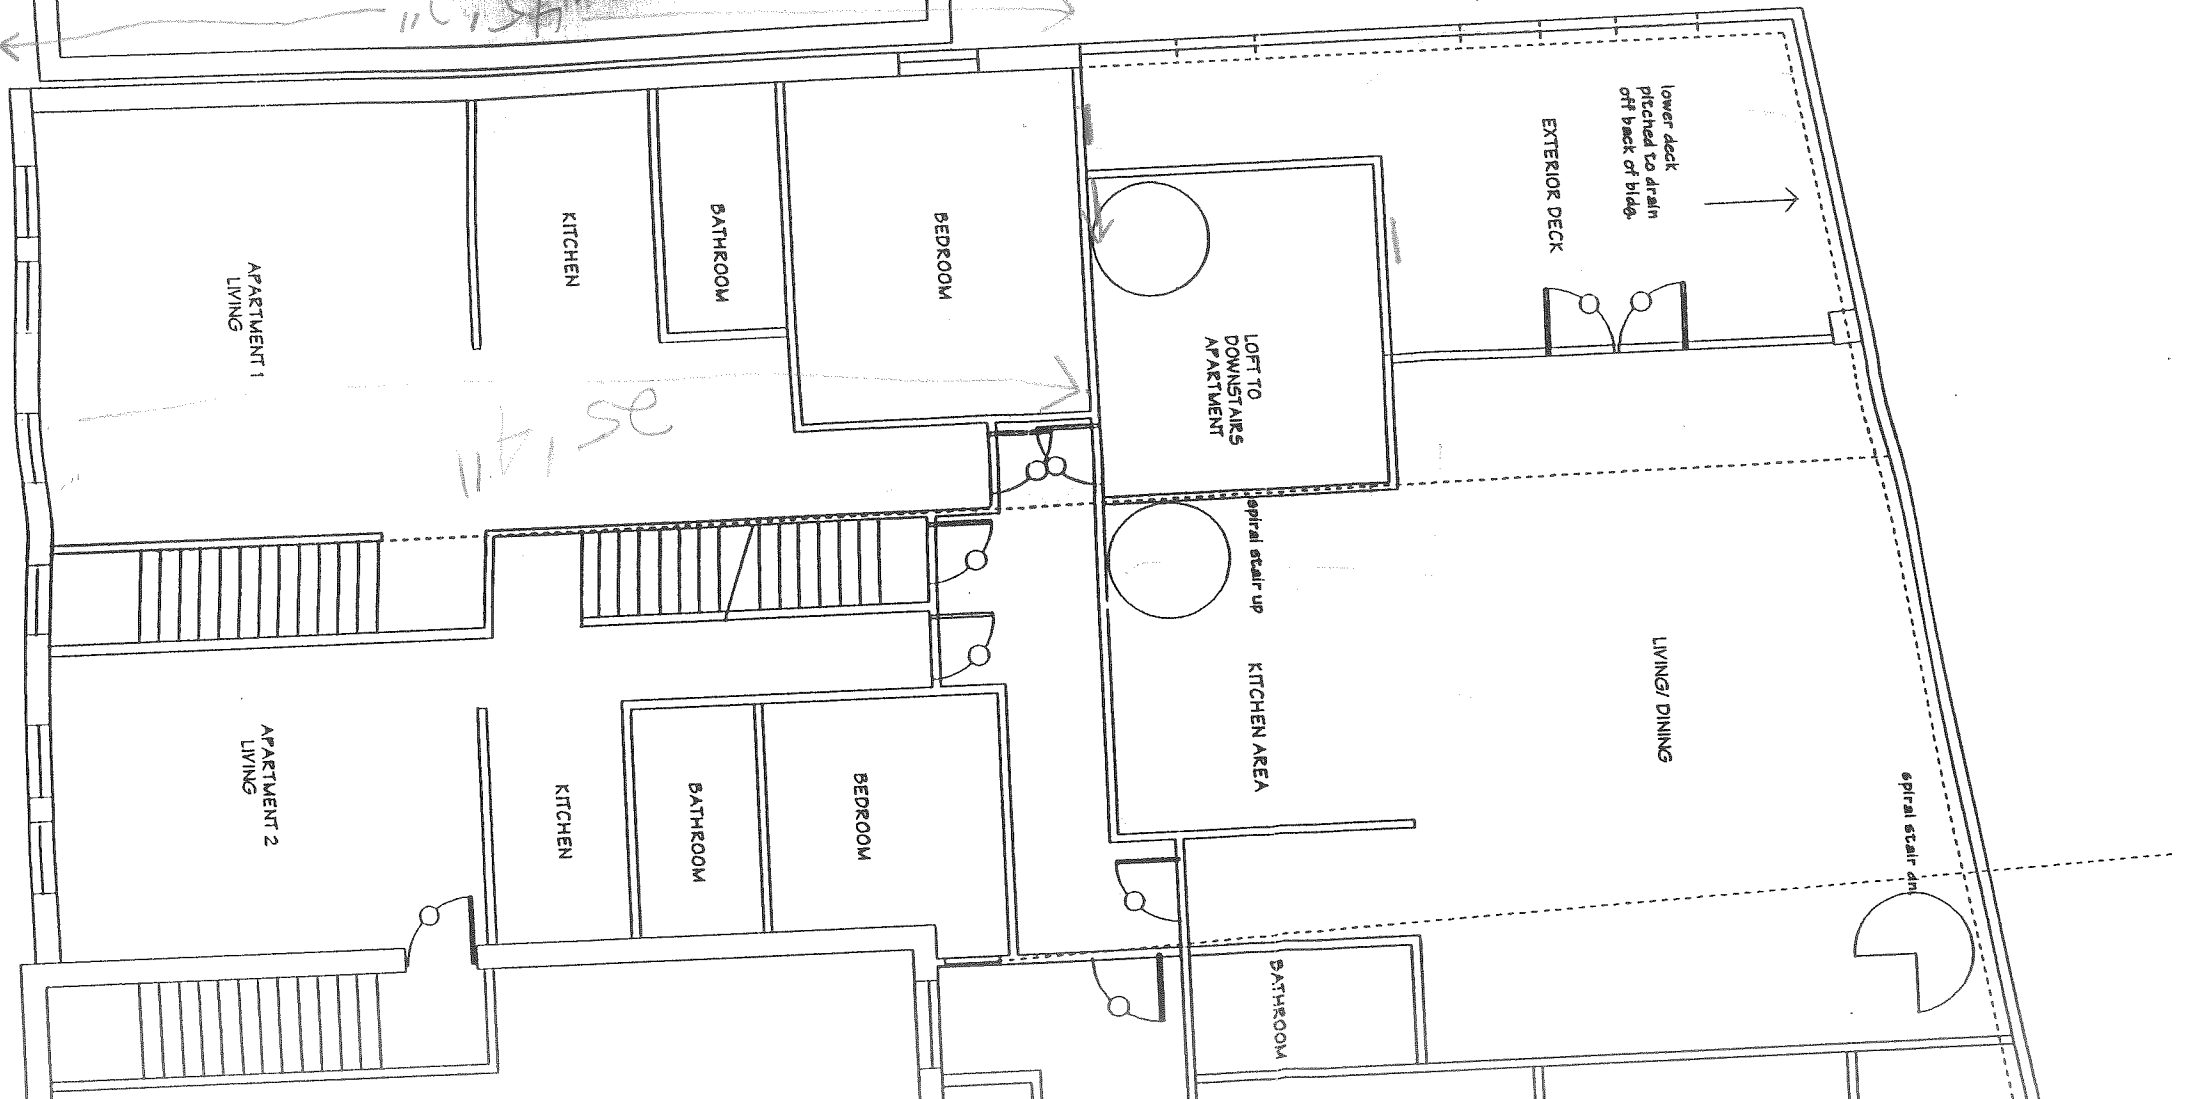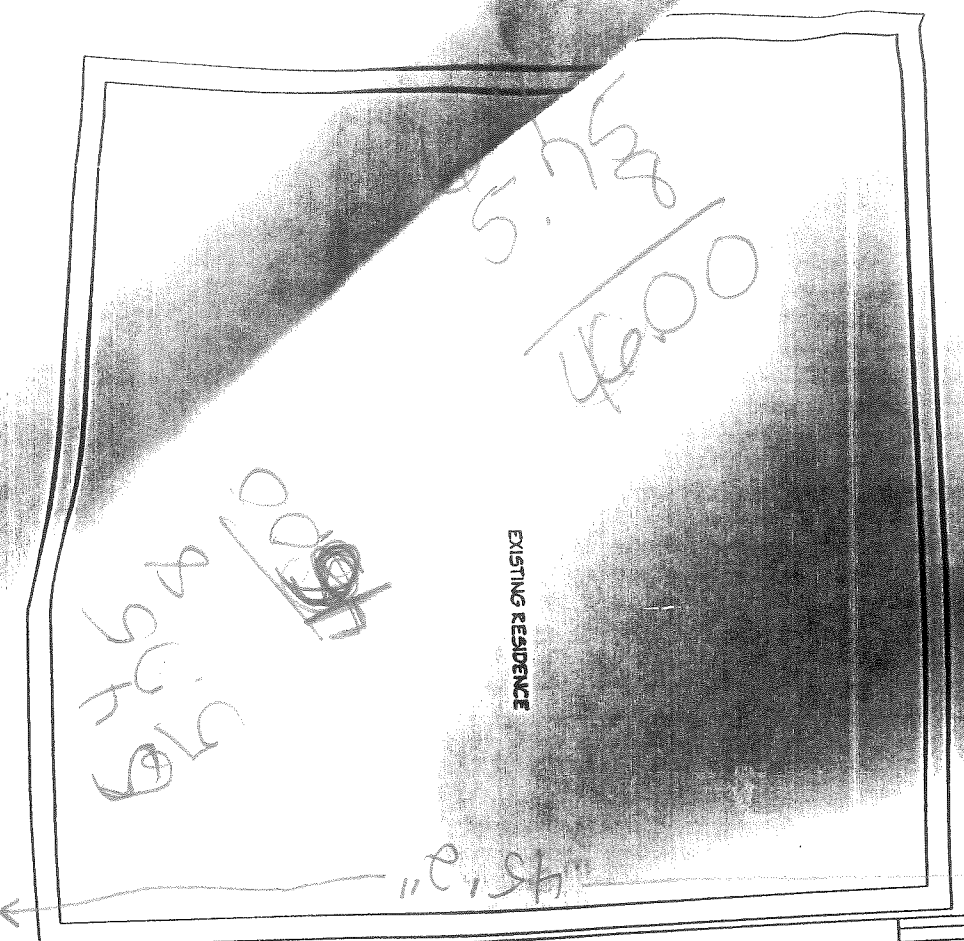


SECOND FLOOR SCHEMATIC PLAN

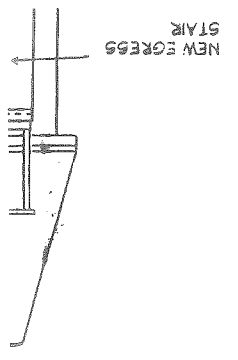


EAST ELEVATION

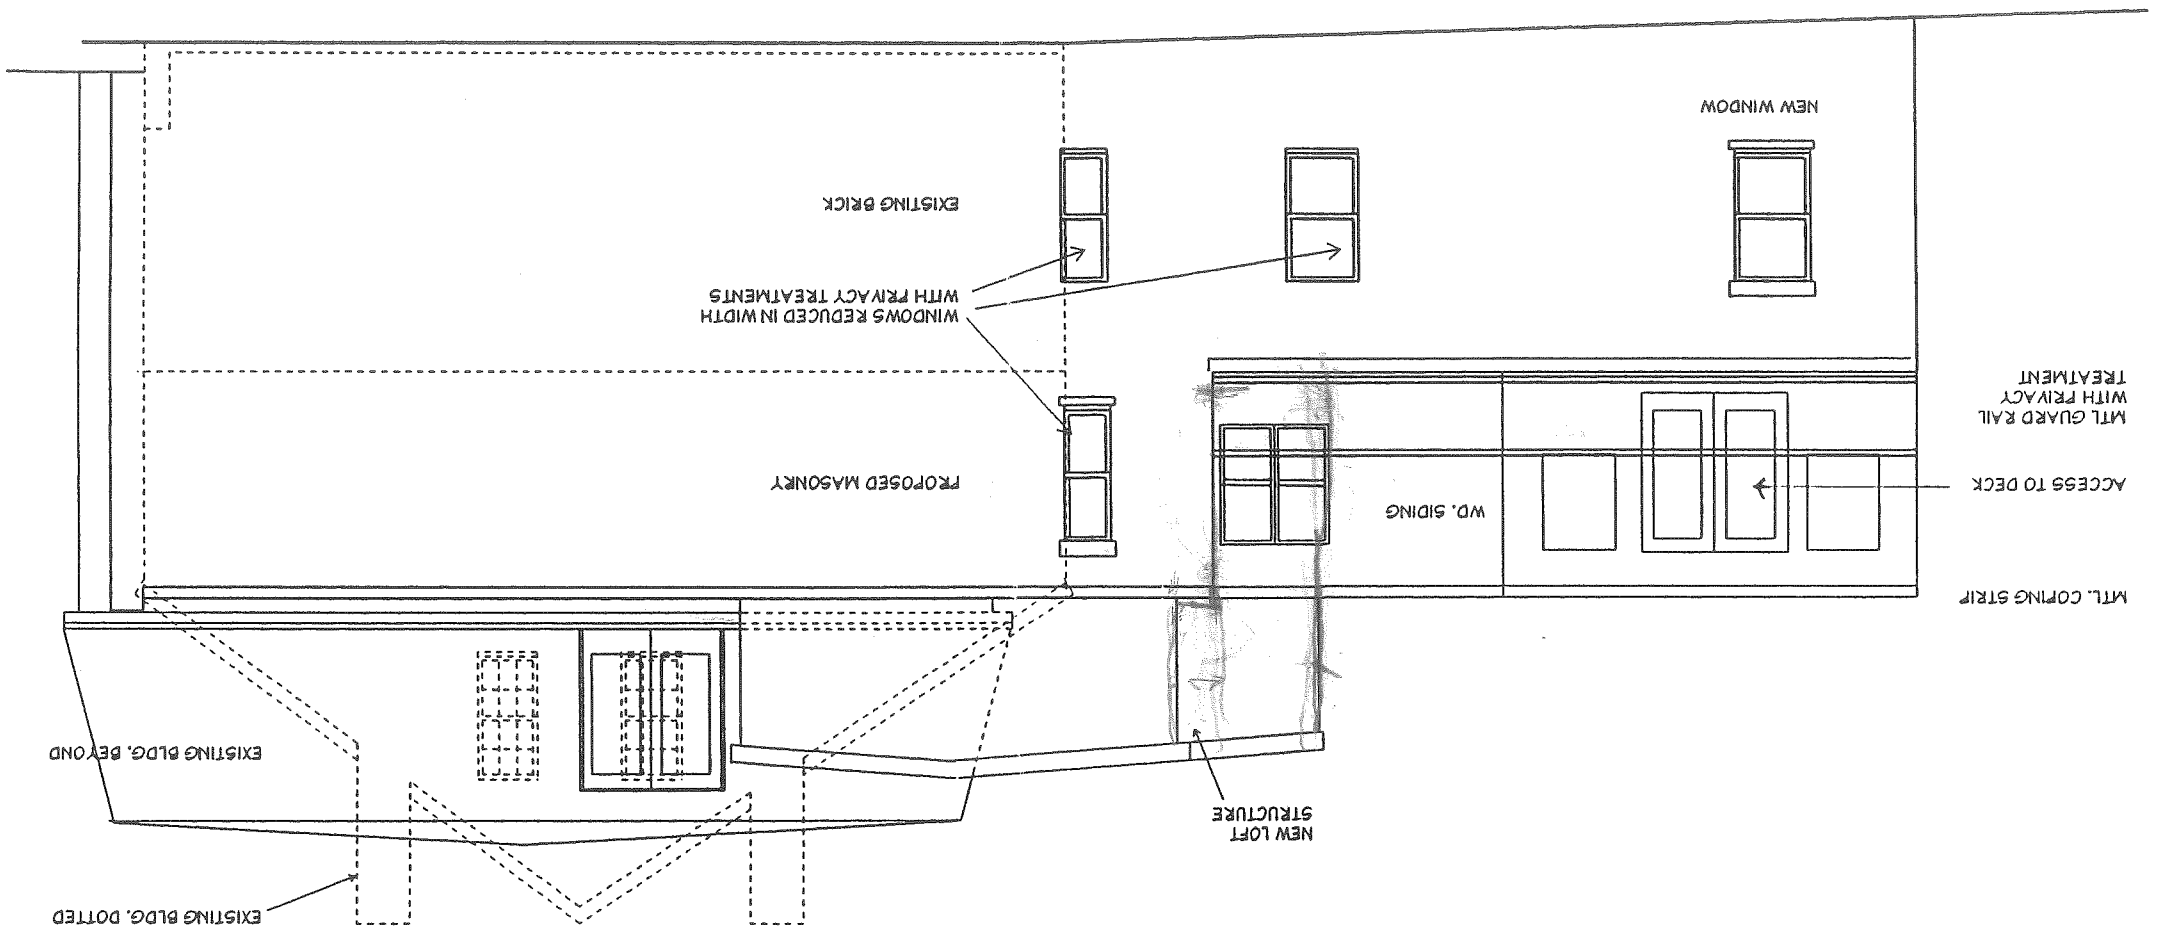

*Handwritten notes:*  
 2.25' / 18.00'  
 28.0' / 28.0' SW  
 0.6' / 2.25' SW

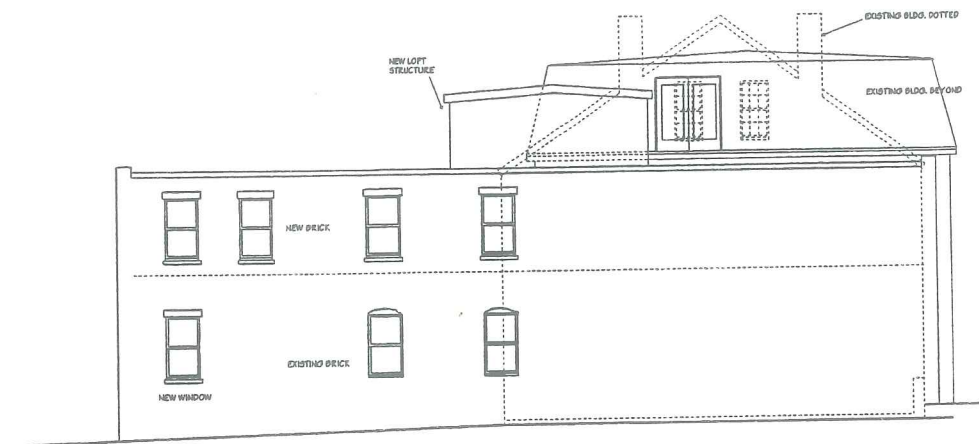

EAST ELEVATION

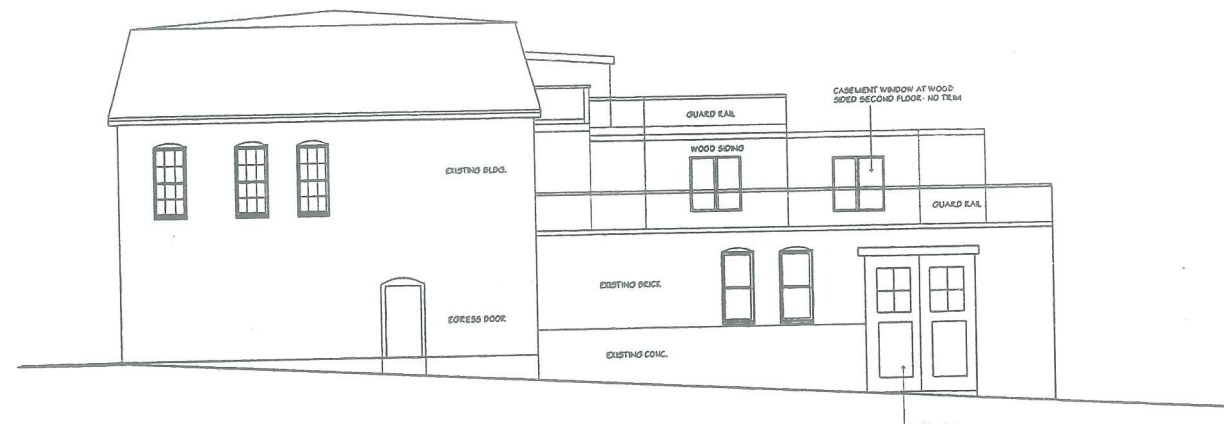

WEST ELEVATION



SOUTH ELEVATION



PROPOSED PLEASANT STREET ELEVATION

THESE DOCUMENTS ARE SCHEMATIC AND INTENDED FOR PLANNING PURPOSES ONLY. DO NOT USE THESE DOCUMENTS FOR CONSTRUCTION PURPOSES.

44-52 PLEASANT ST.  
FOR DAVID FENTON PORTLAND, MAINE 04101

WHIPPLE  
CALLENDER  
ARCHITECTS

44 OAK ST.  
PORTLAND  
ME 04101  
775-2696

DATE JULY 8, 1997

PROJECT  
NUMBER

SCALE 1/8" = 1'-0"

DRAWN JAD


CHECKED

REVISED


CONTENTS  
PROPOSED  
SCHEMATIC  
ELEVATIONS

A2


THESE DOCUMENTS ARE SCHEMATIC AND INTENDED FOR PLANNING PURPOSES ONLY. DO NOT USE THESE DOCUMENTS FOR CONSTRUCTION PURPOSES.

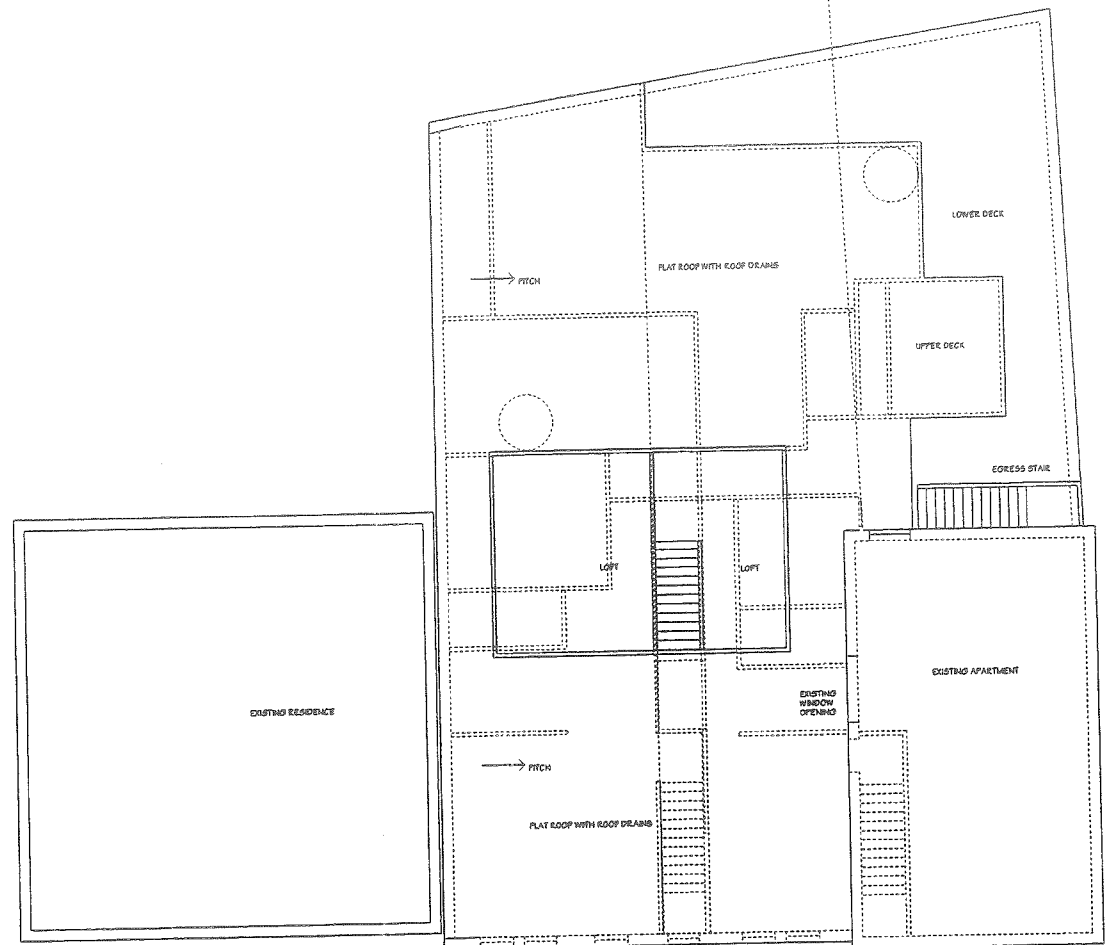

ROOF & LOFT SCHEMATIC PLAN

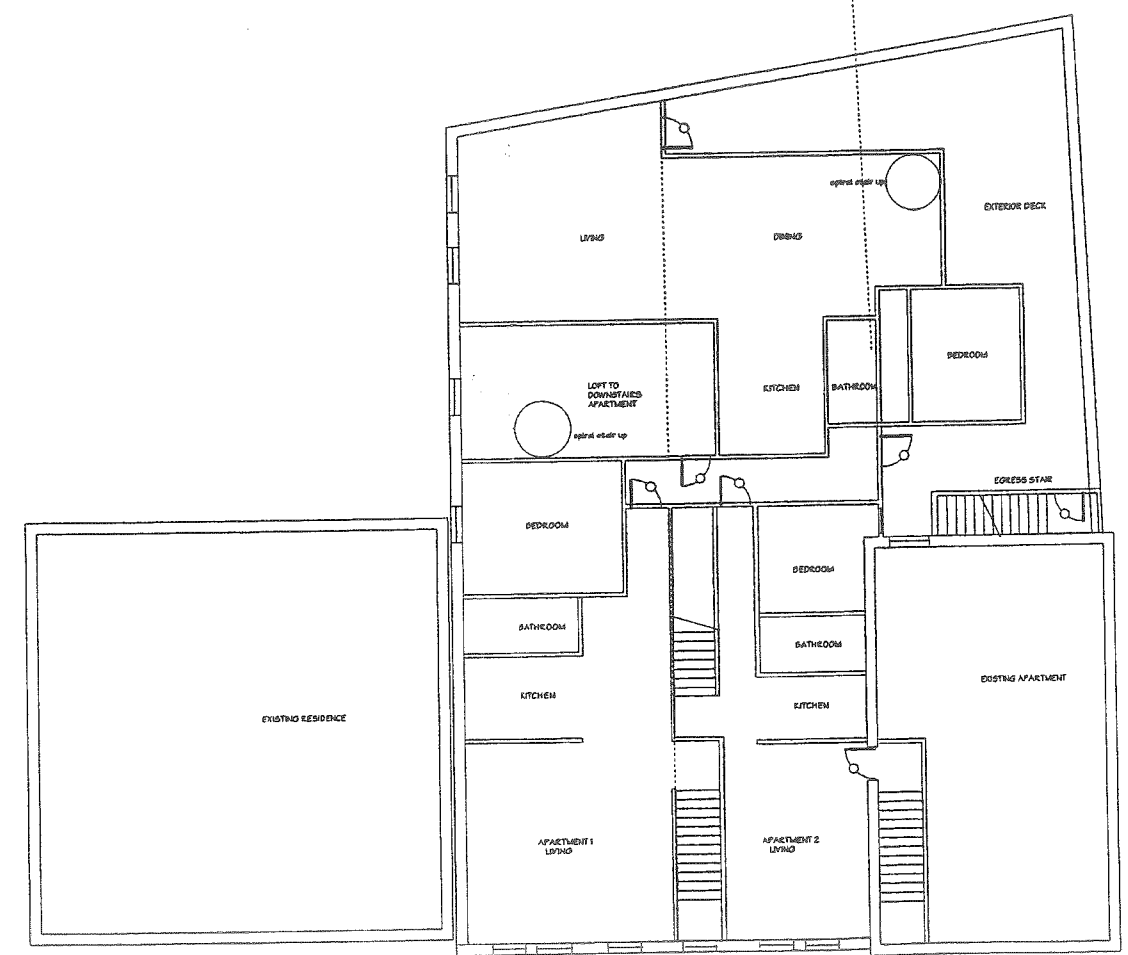

SECOND FLOOR SCHEMATIC PLAN

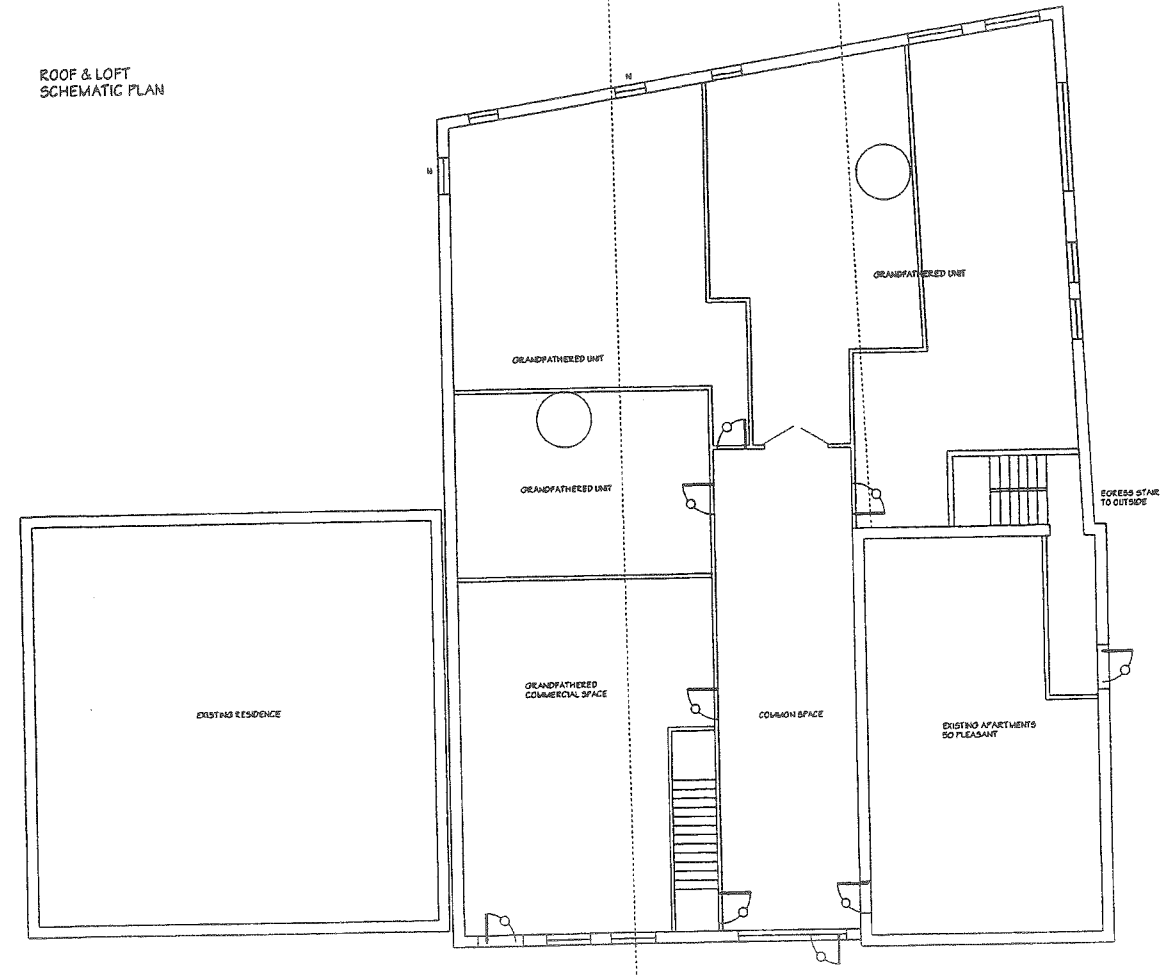

GROUND FLOOR SCHEMATIC PLAN

44-52 PLEASANT ST.  
FOR DAVID FENTON PORTLAND, MAINE 04101

WHIPPLE CALLENDER ARCHITECTS

44 OAK ST.  
PORTLAND ME 04101  
775-2696

DATE JULY 8, 1981

PROJECT NUMBER

SCALE 1/8" = 1'


DRAWN

CHECKED


REVISED

CONTENTS SCHEMATIC PLANS


AI

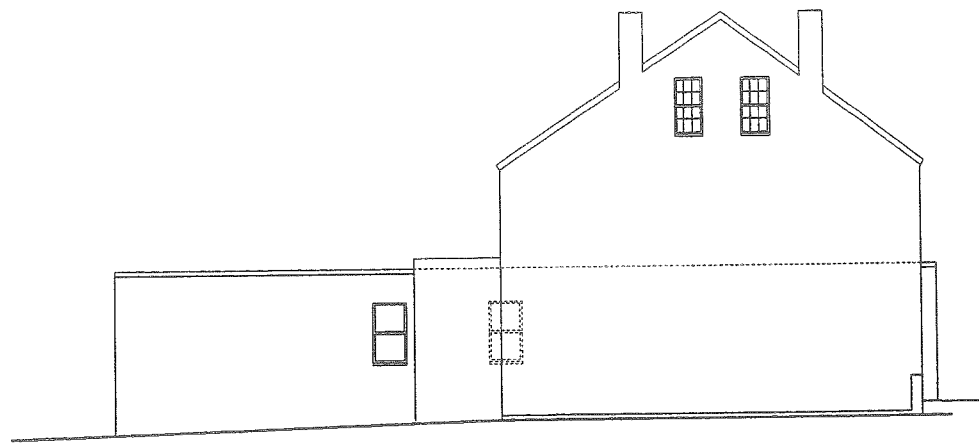

EAST ELEVATION

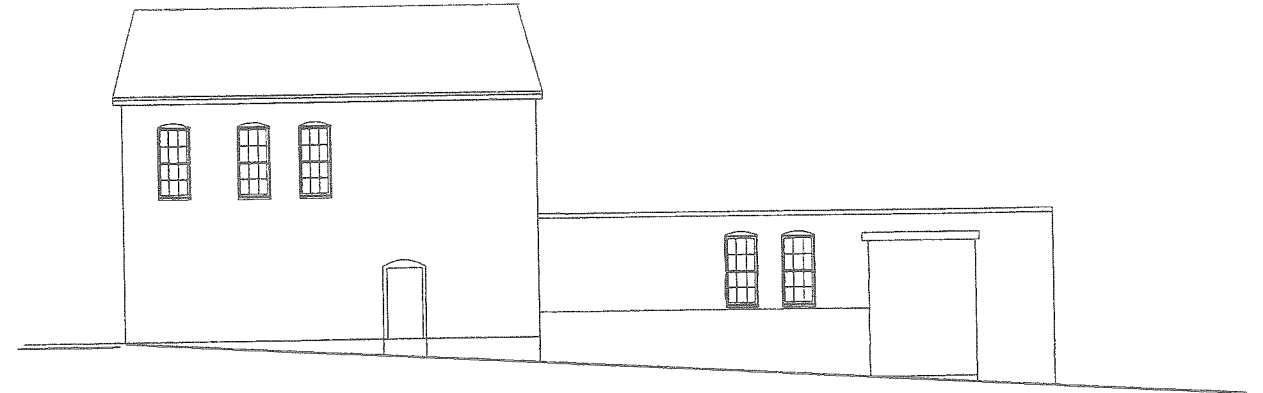

WEST ELEVATION

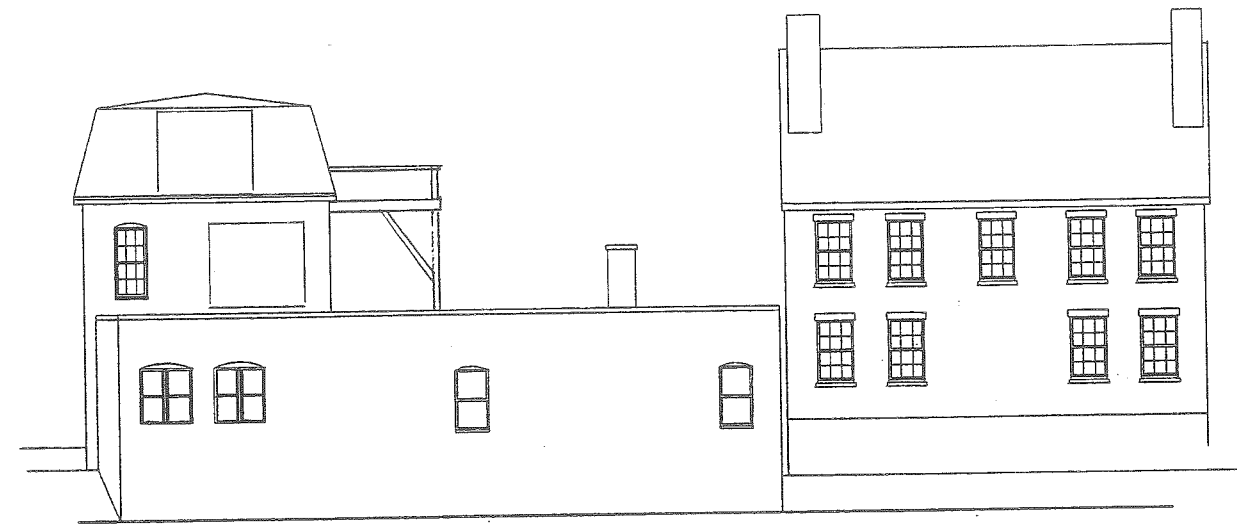

SOUTH ELEVATION



PLEASANT STREET ELEVATION

THESE DOCUMENTS ARE SCHEMATIC  
AND INTENDED FOR PLANNING PURPOSES ONLY.  
DO NOT USE THESE DOCUMENTS  
FOR CONSTRUCTION PURPOSES.

44-52 PLEASANT ST.  
FOR DAVID FENTON PORTLAND, MAINE 04101

WHIPPLE  
CALLENDER  
ARCHITECTS

44 OAK ST.  
PORTLAND  
ME 04101  
775-2896

DATE JULY 8, 1997

PROJECT  
NUMBER

SCALE 1/8" = 1'-0"

DRAWN JA



CHECKED

REVISED


CONTENTS  
SCHEMATIC  
ELEVATIONS  
AS OF 6/97

A3

EXISTING

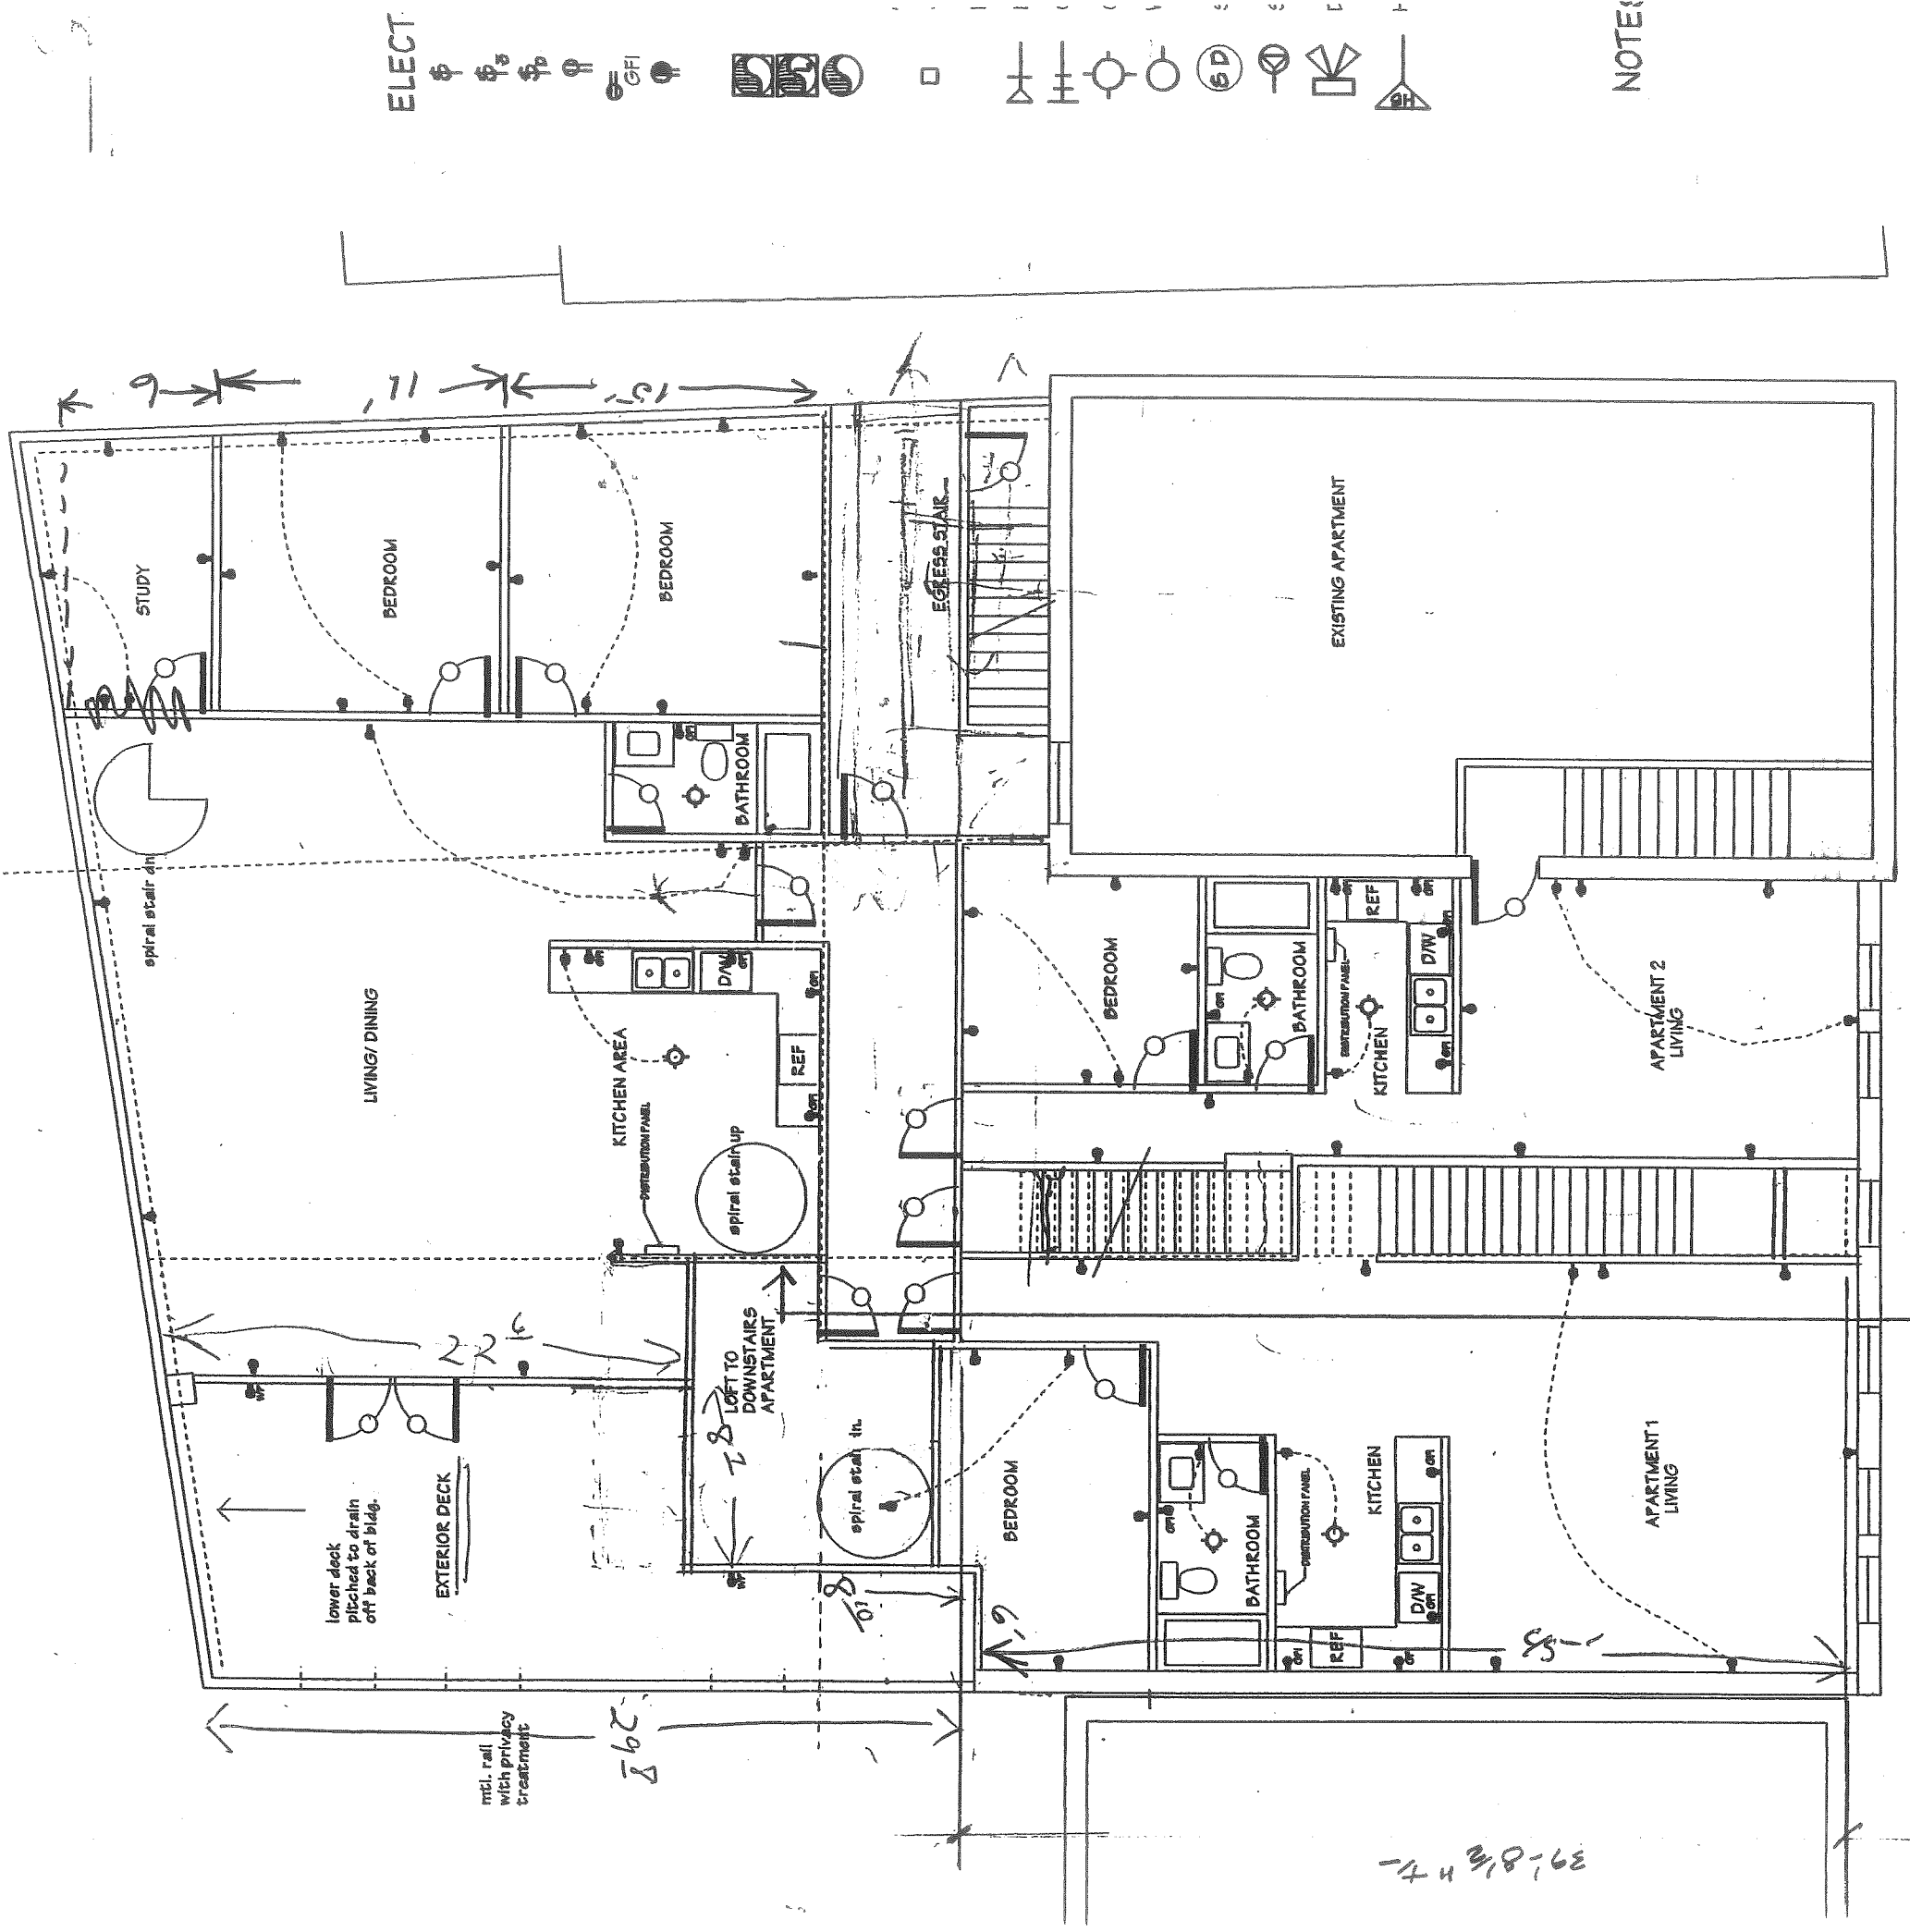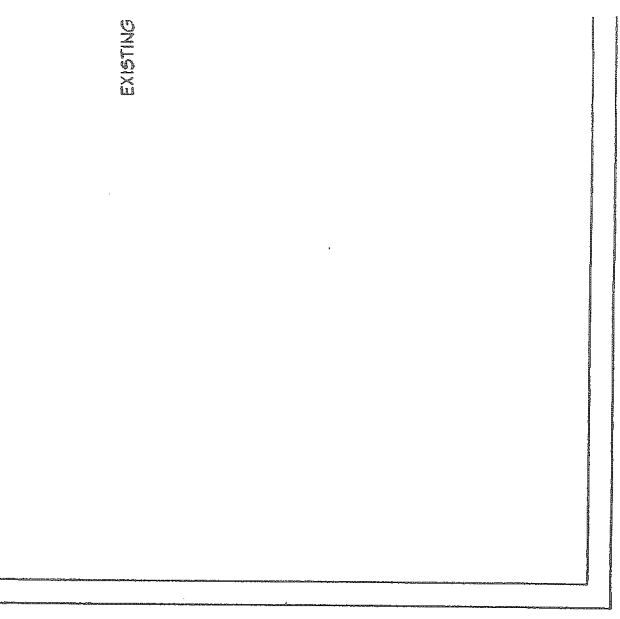

ELECT

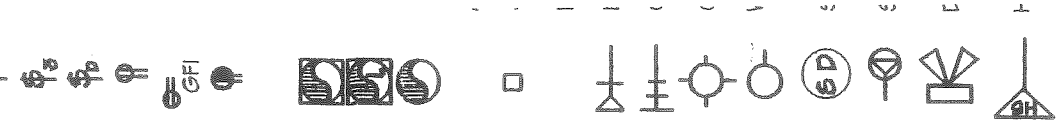

NOTES

lower deck pitched to drain off back of bldg.

EXTERIOR DECK

incl. rail with privacy treatment

LOFT TO DOWNSTAIRS APARTMENT

EXISTING STAIR

EXISTING APARTMENT

APARTMENT 1 LIVING

APARTMENT 2 LIVING

REVISOR  
SECOND FLOOR SCHEMATIC PLAN  
STAIR SKETCH

3918/16/11