




Monday, May 09, 2016 10:02:15 AM
 Copyright 2016 Opechee Construction Corporation

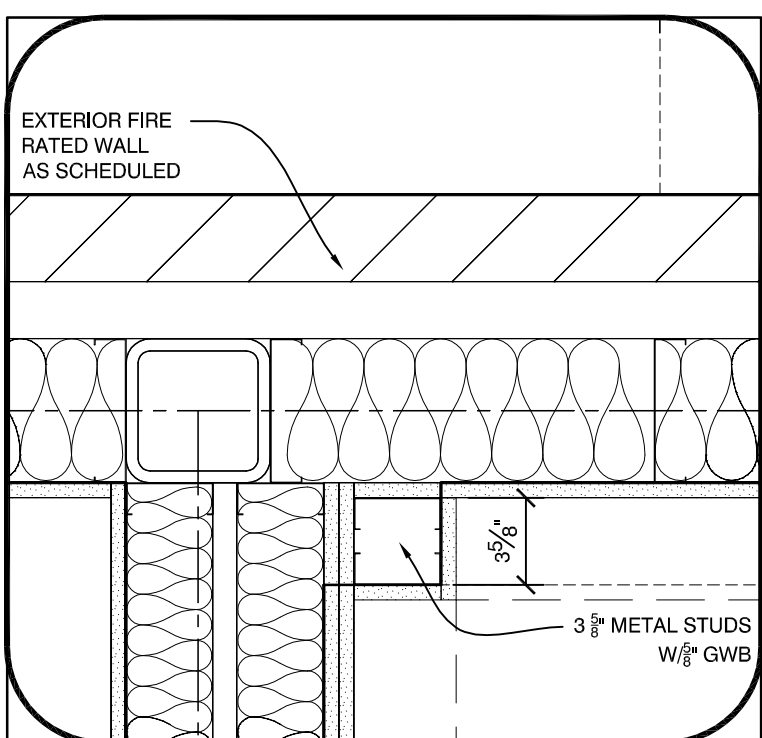


PLAN DETAIL @ MAIL ROOM
1 1/2" = 1'-0"

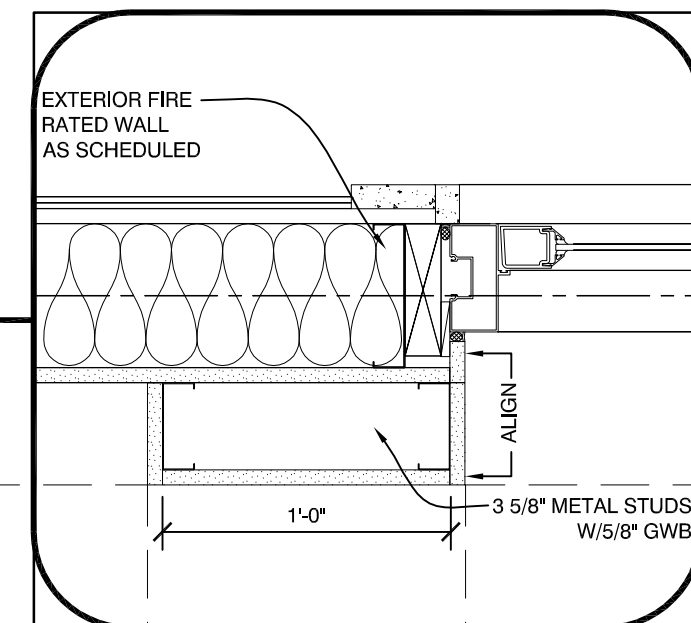


PLAN DETAIL @ VESTIBULE/MAIL ROOM
1 1/2" = 1'-0"

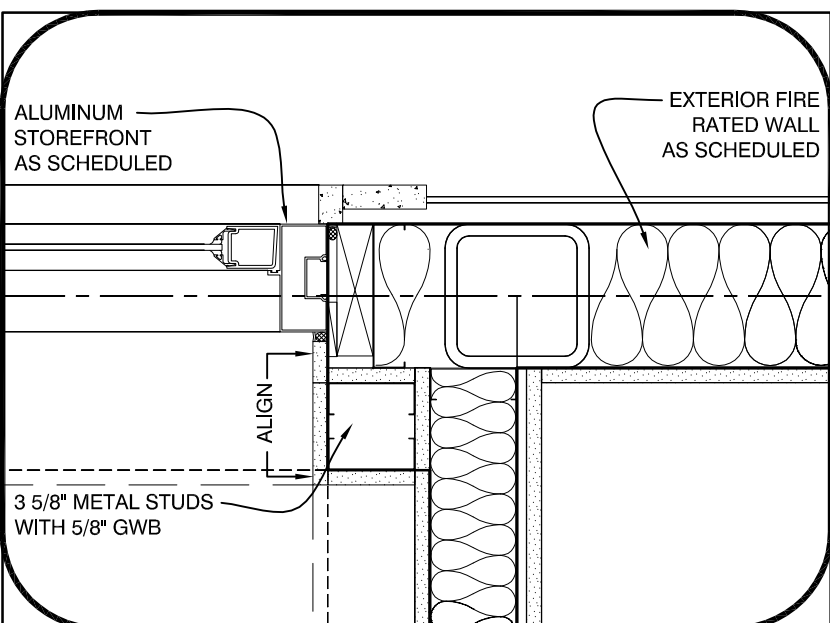


PLAN DETAIL @ VESTIBULE/MAIL ROOM
1 1/2" = 1'-0"

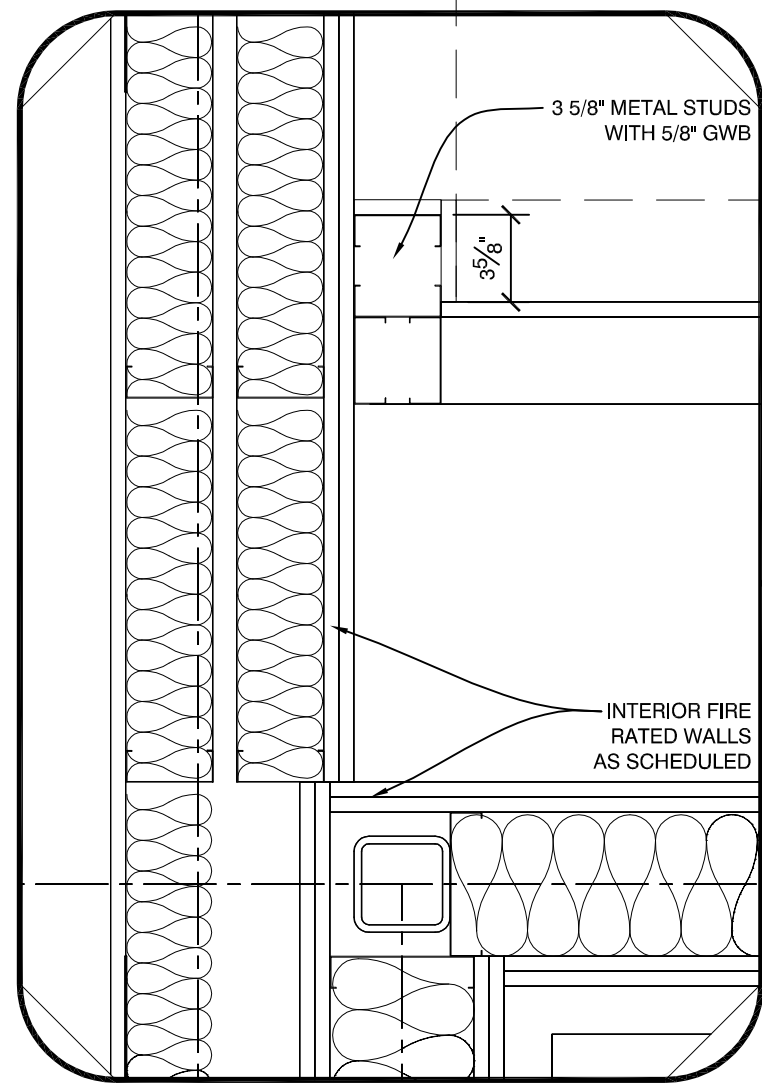


PLAN DETAIL @ MAIL ROOM
1 1/2" = 1'-0"

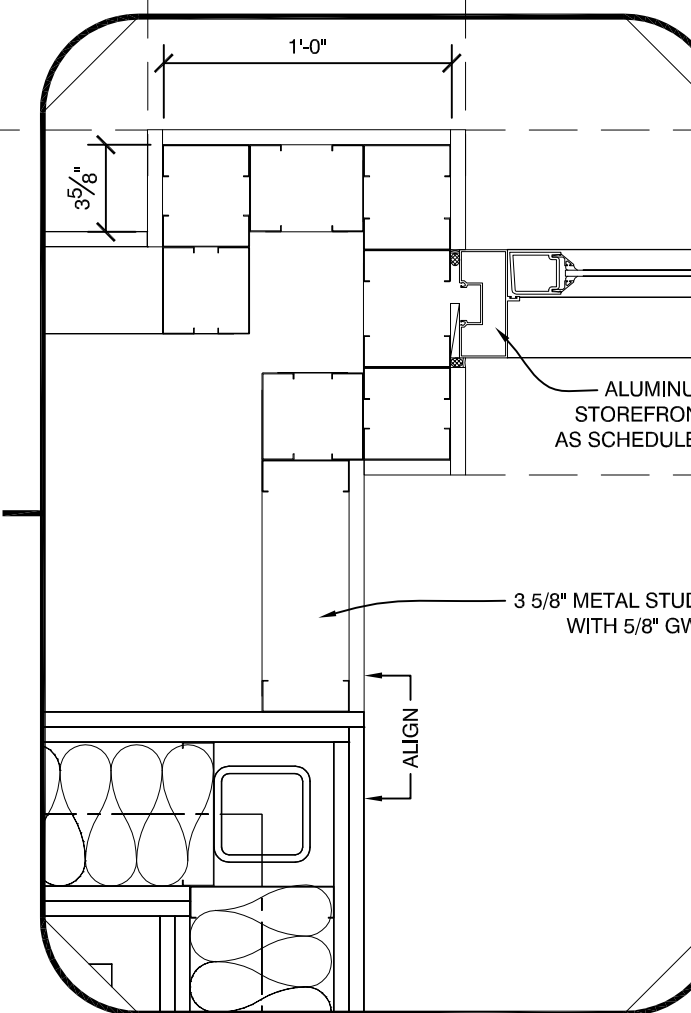


DETAIL @ VEST./ELEV. LOBBY/MAIL
1 1/2" = 1'-0"

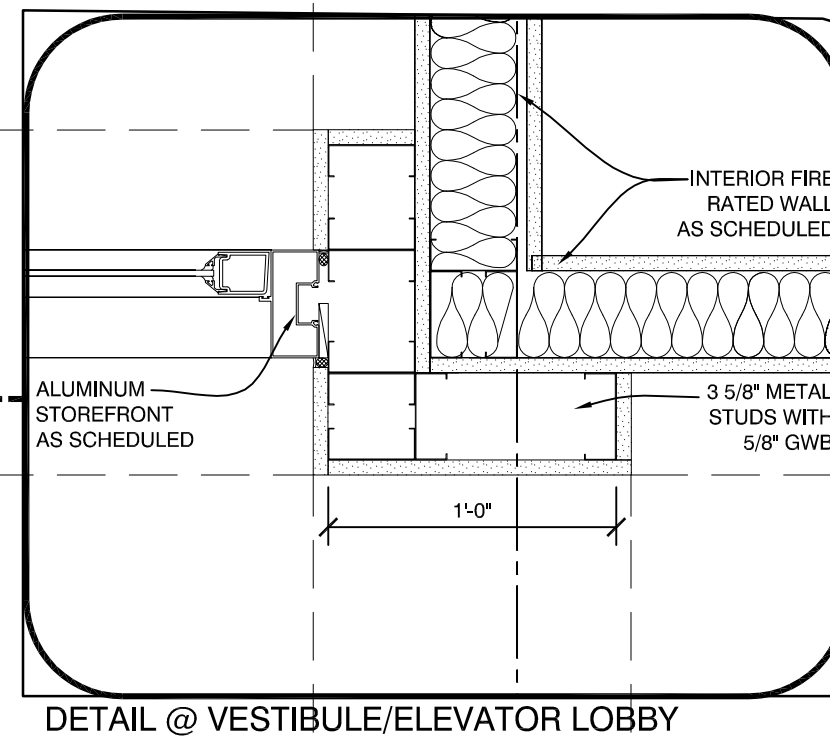


DETAIL @ VESTIBULE/ELEVATOR LOBBY
1 1/2" = 1'-0"

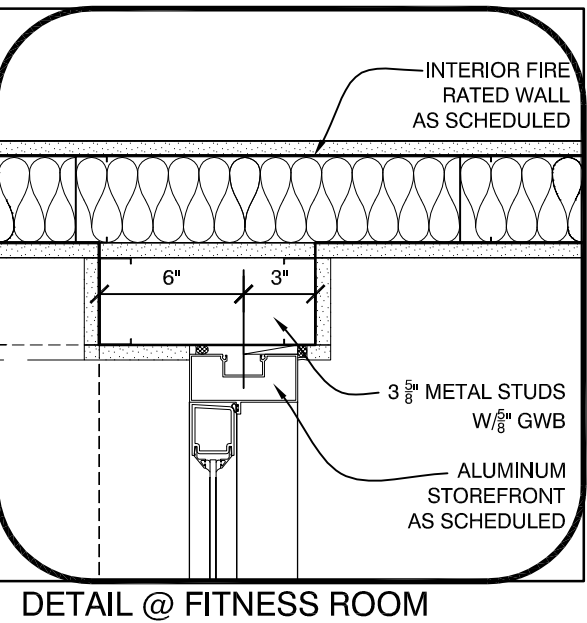


DETAIL @ FITNESS ROOM
1 1/2" = 1'-0"

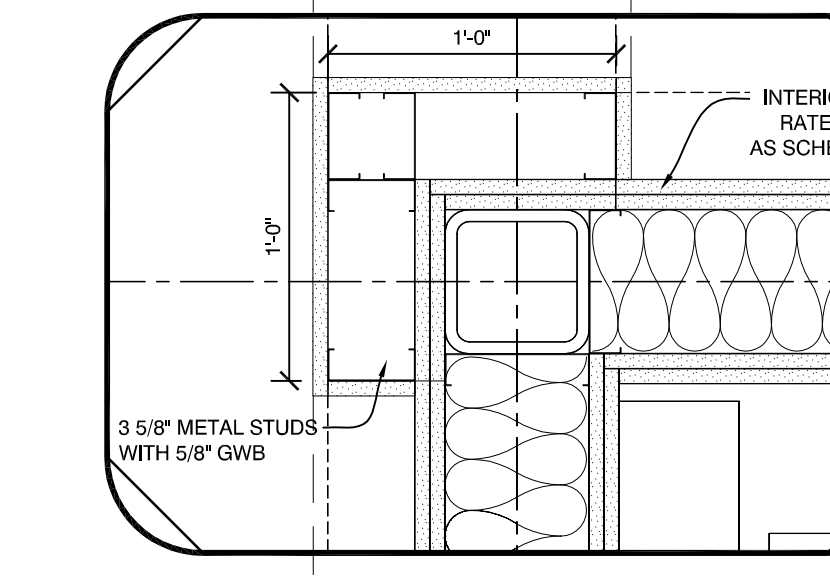

DETAIL @ ELEVATOR LOBBY
1 1/2" = 1'-0"

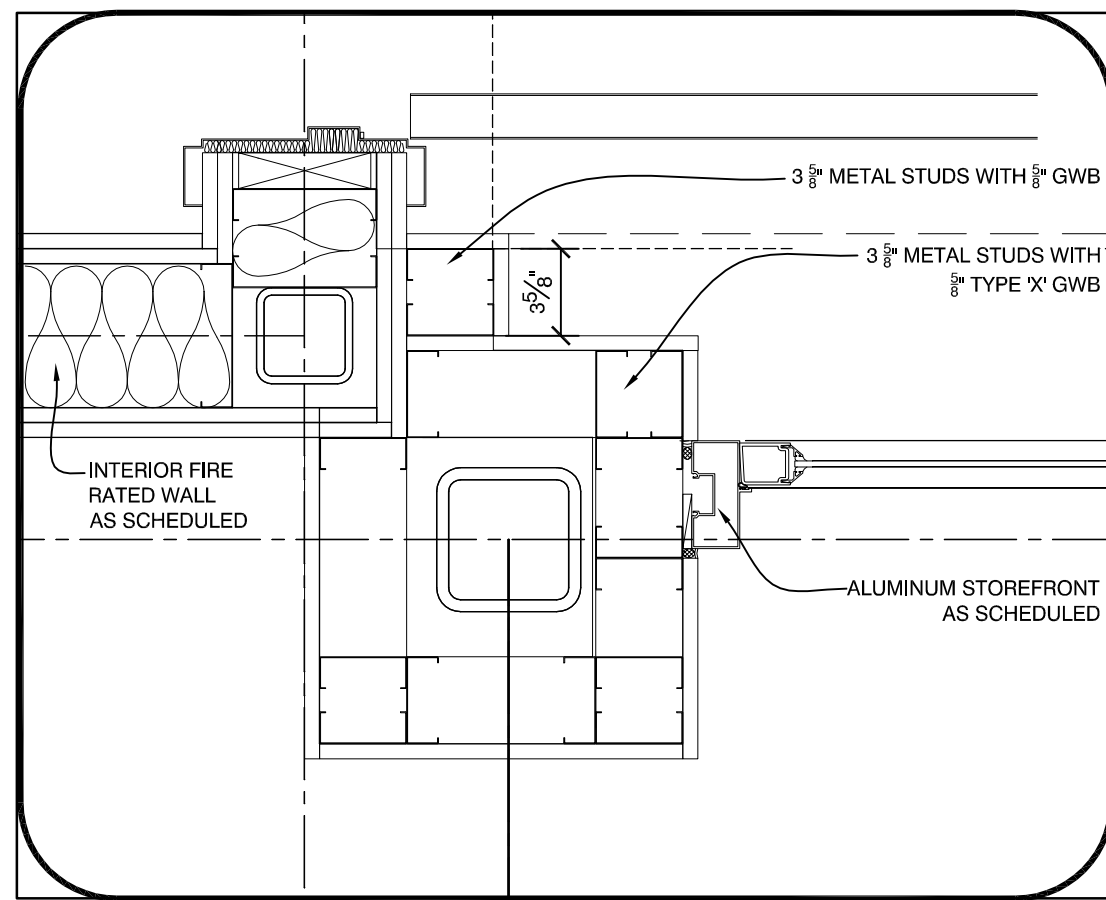


DETAIL @ ELEVATOR LOBBY
1 1/2" = 1'-0"

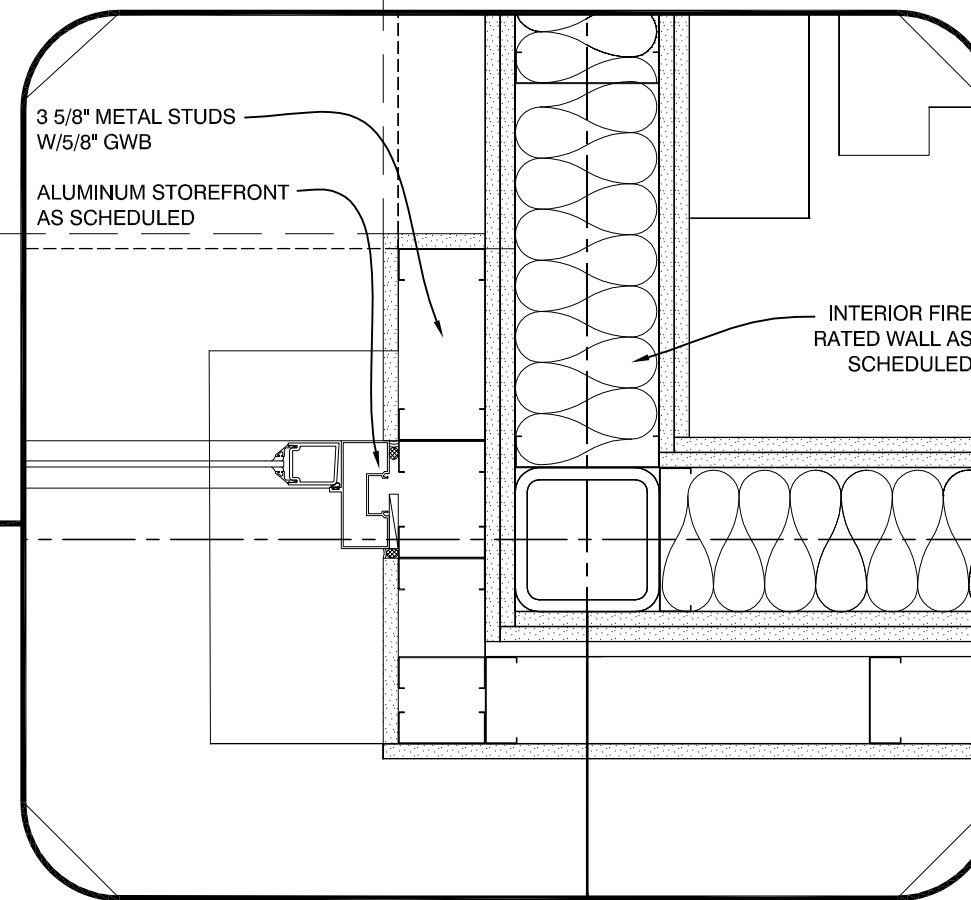


DETAIL @ ELEVATOR LOBBY
1 1/2" = 1'-0"


SYMBOL	DESCRIPTION
[Symbol]	2X2 REINFORCED CONCRETE SLAB WITH 1/2\"/>
[Symbol]	EXPOSED STEEL STRUCTURE PAINTED, (TYPICAL)
[Symbol]	3\"/>
[Symbol]	REINFORCED CONCRETE
[Symbol]	FLUORESCENT DOWNLIGHT
[Symbol]	2X2 REINFORCED CONCRETE SLAB WITH 1/2\"/>

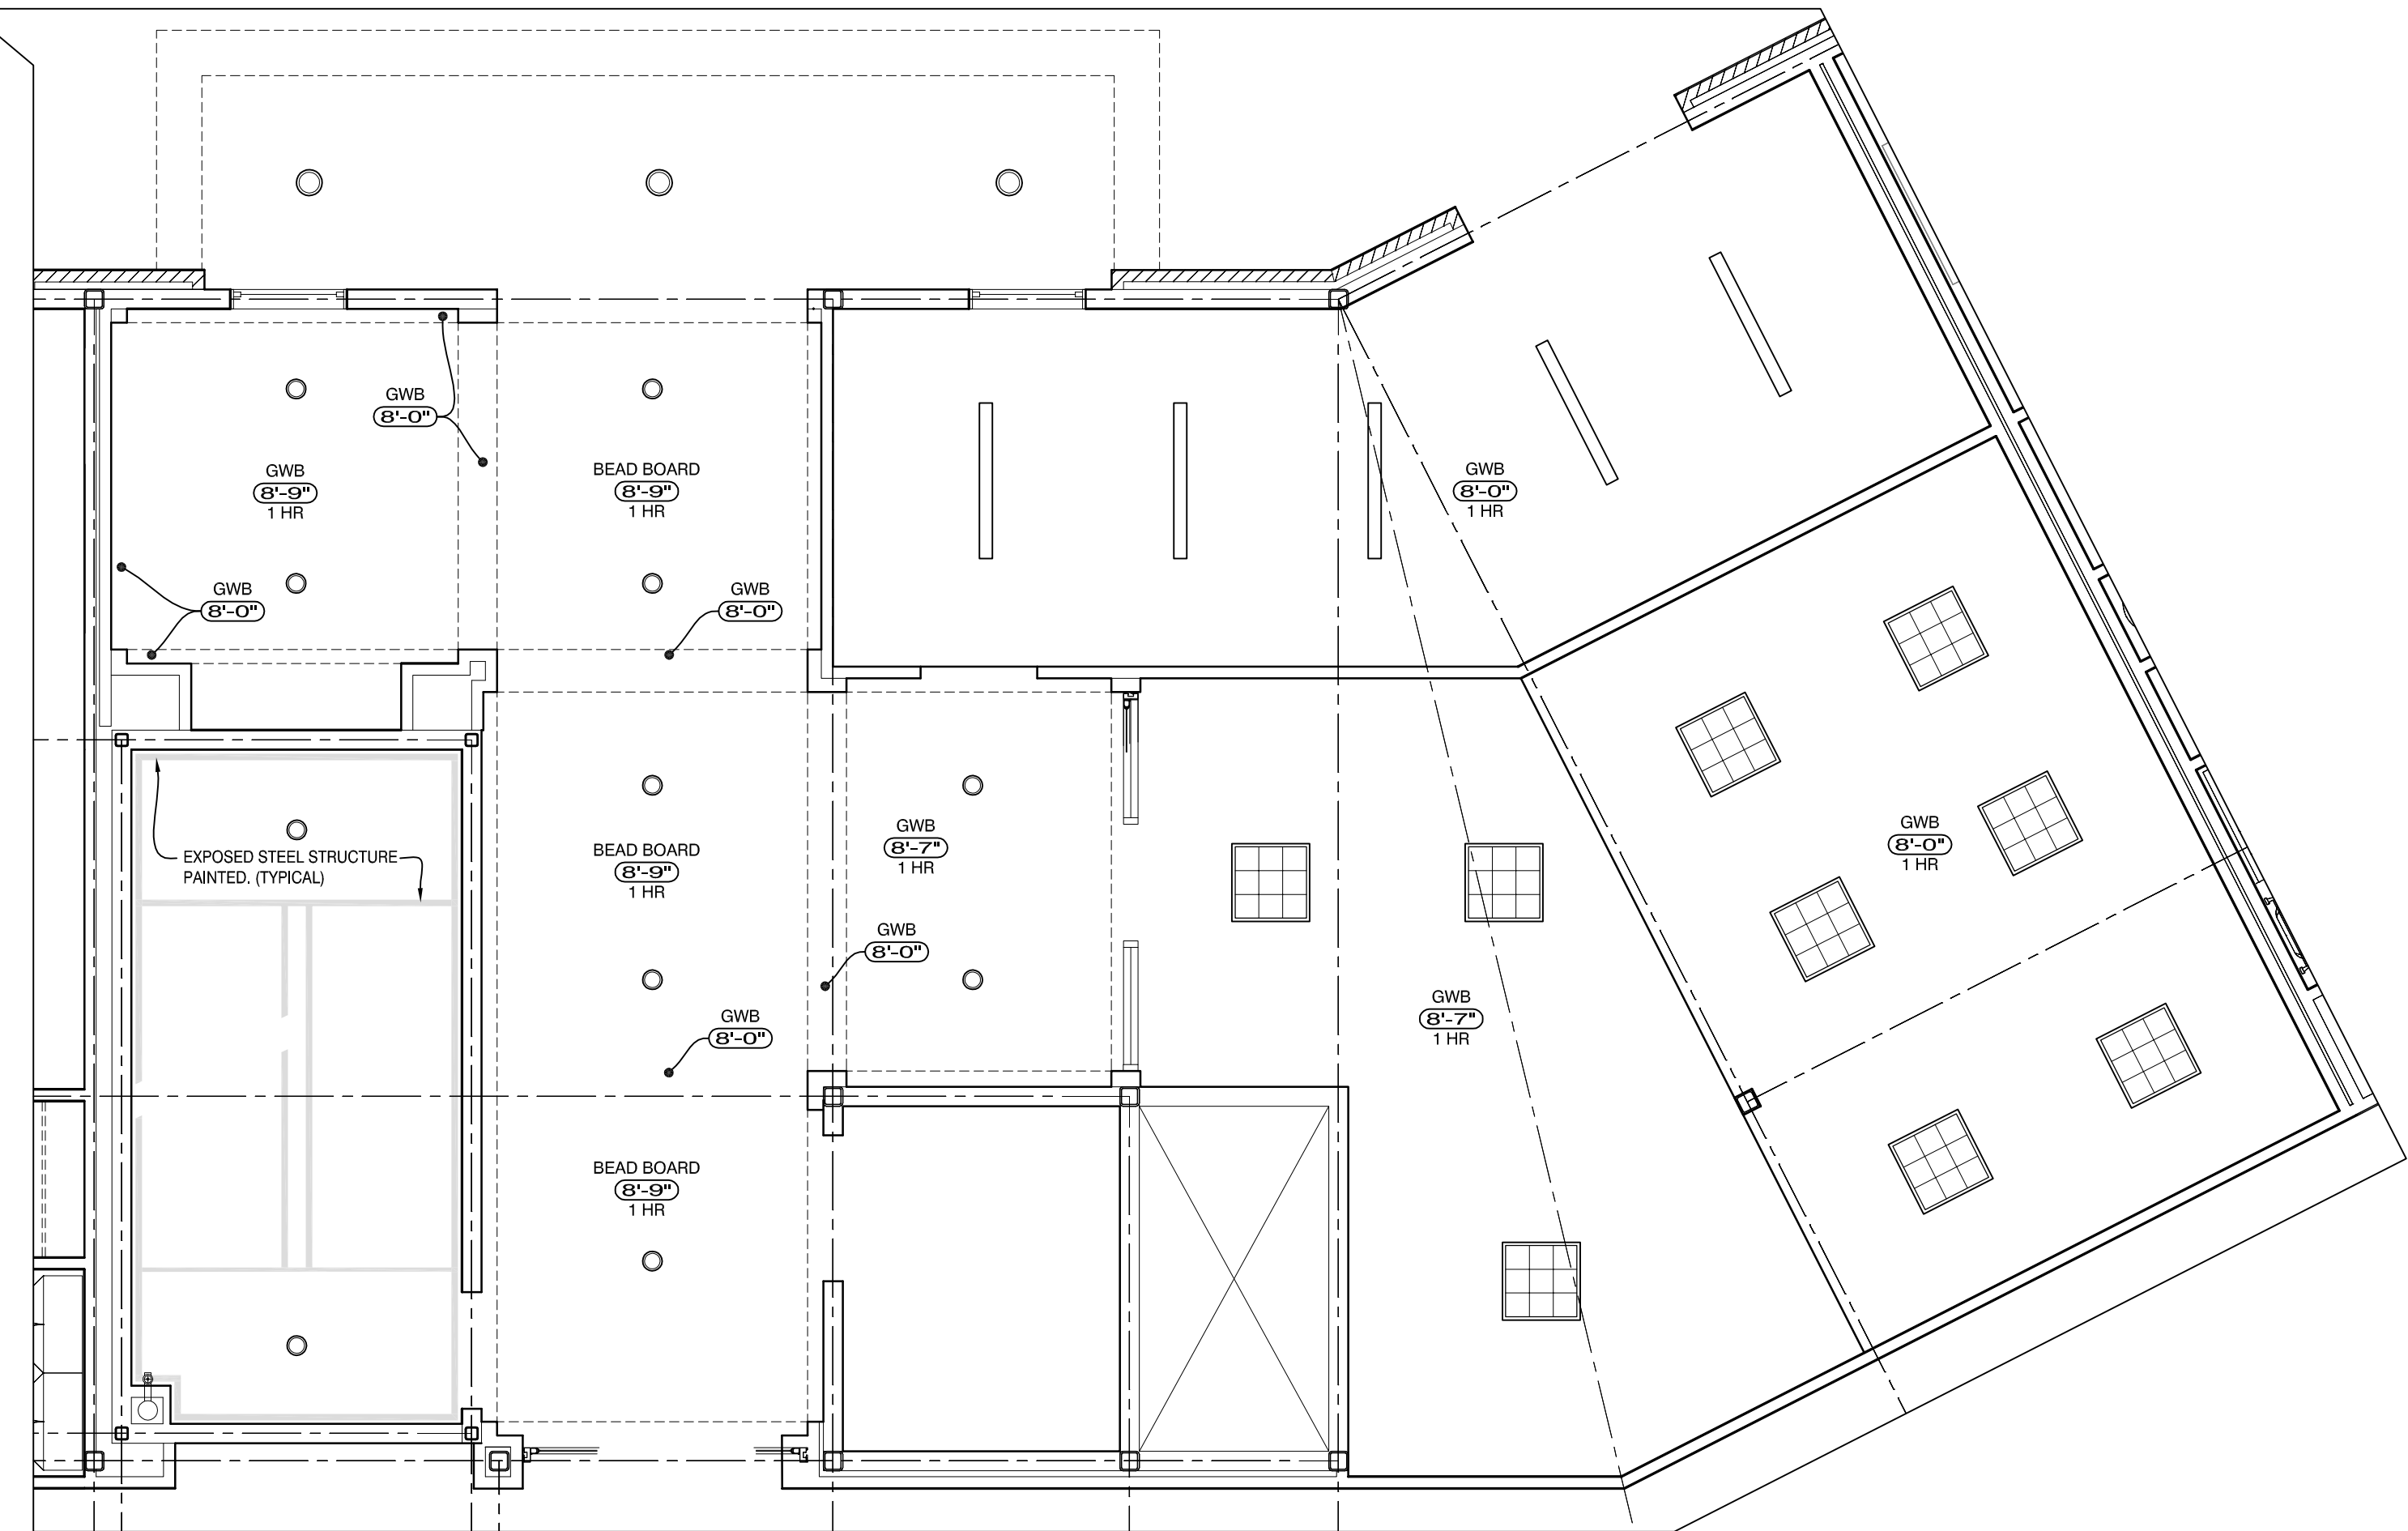

2 ENLARGED SECOND LEVEL REFLECTED CEILING PLAN
1/4" = 1'-0"

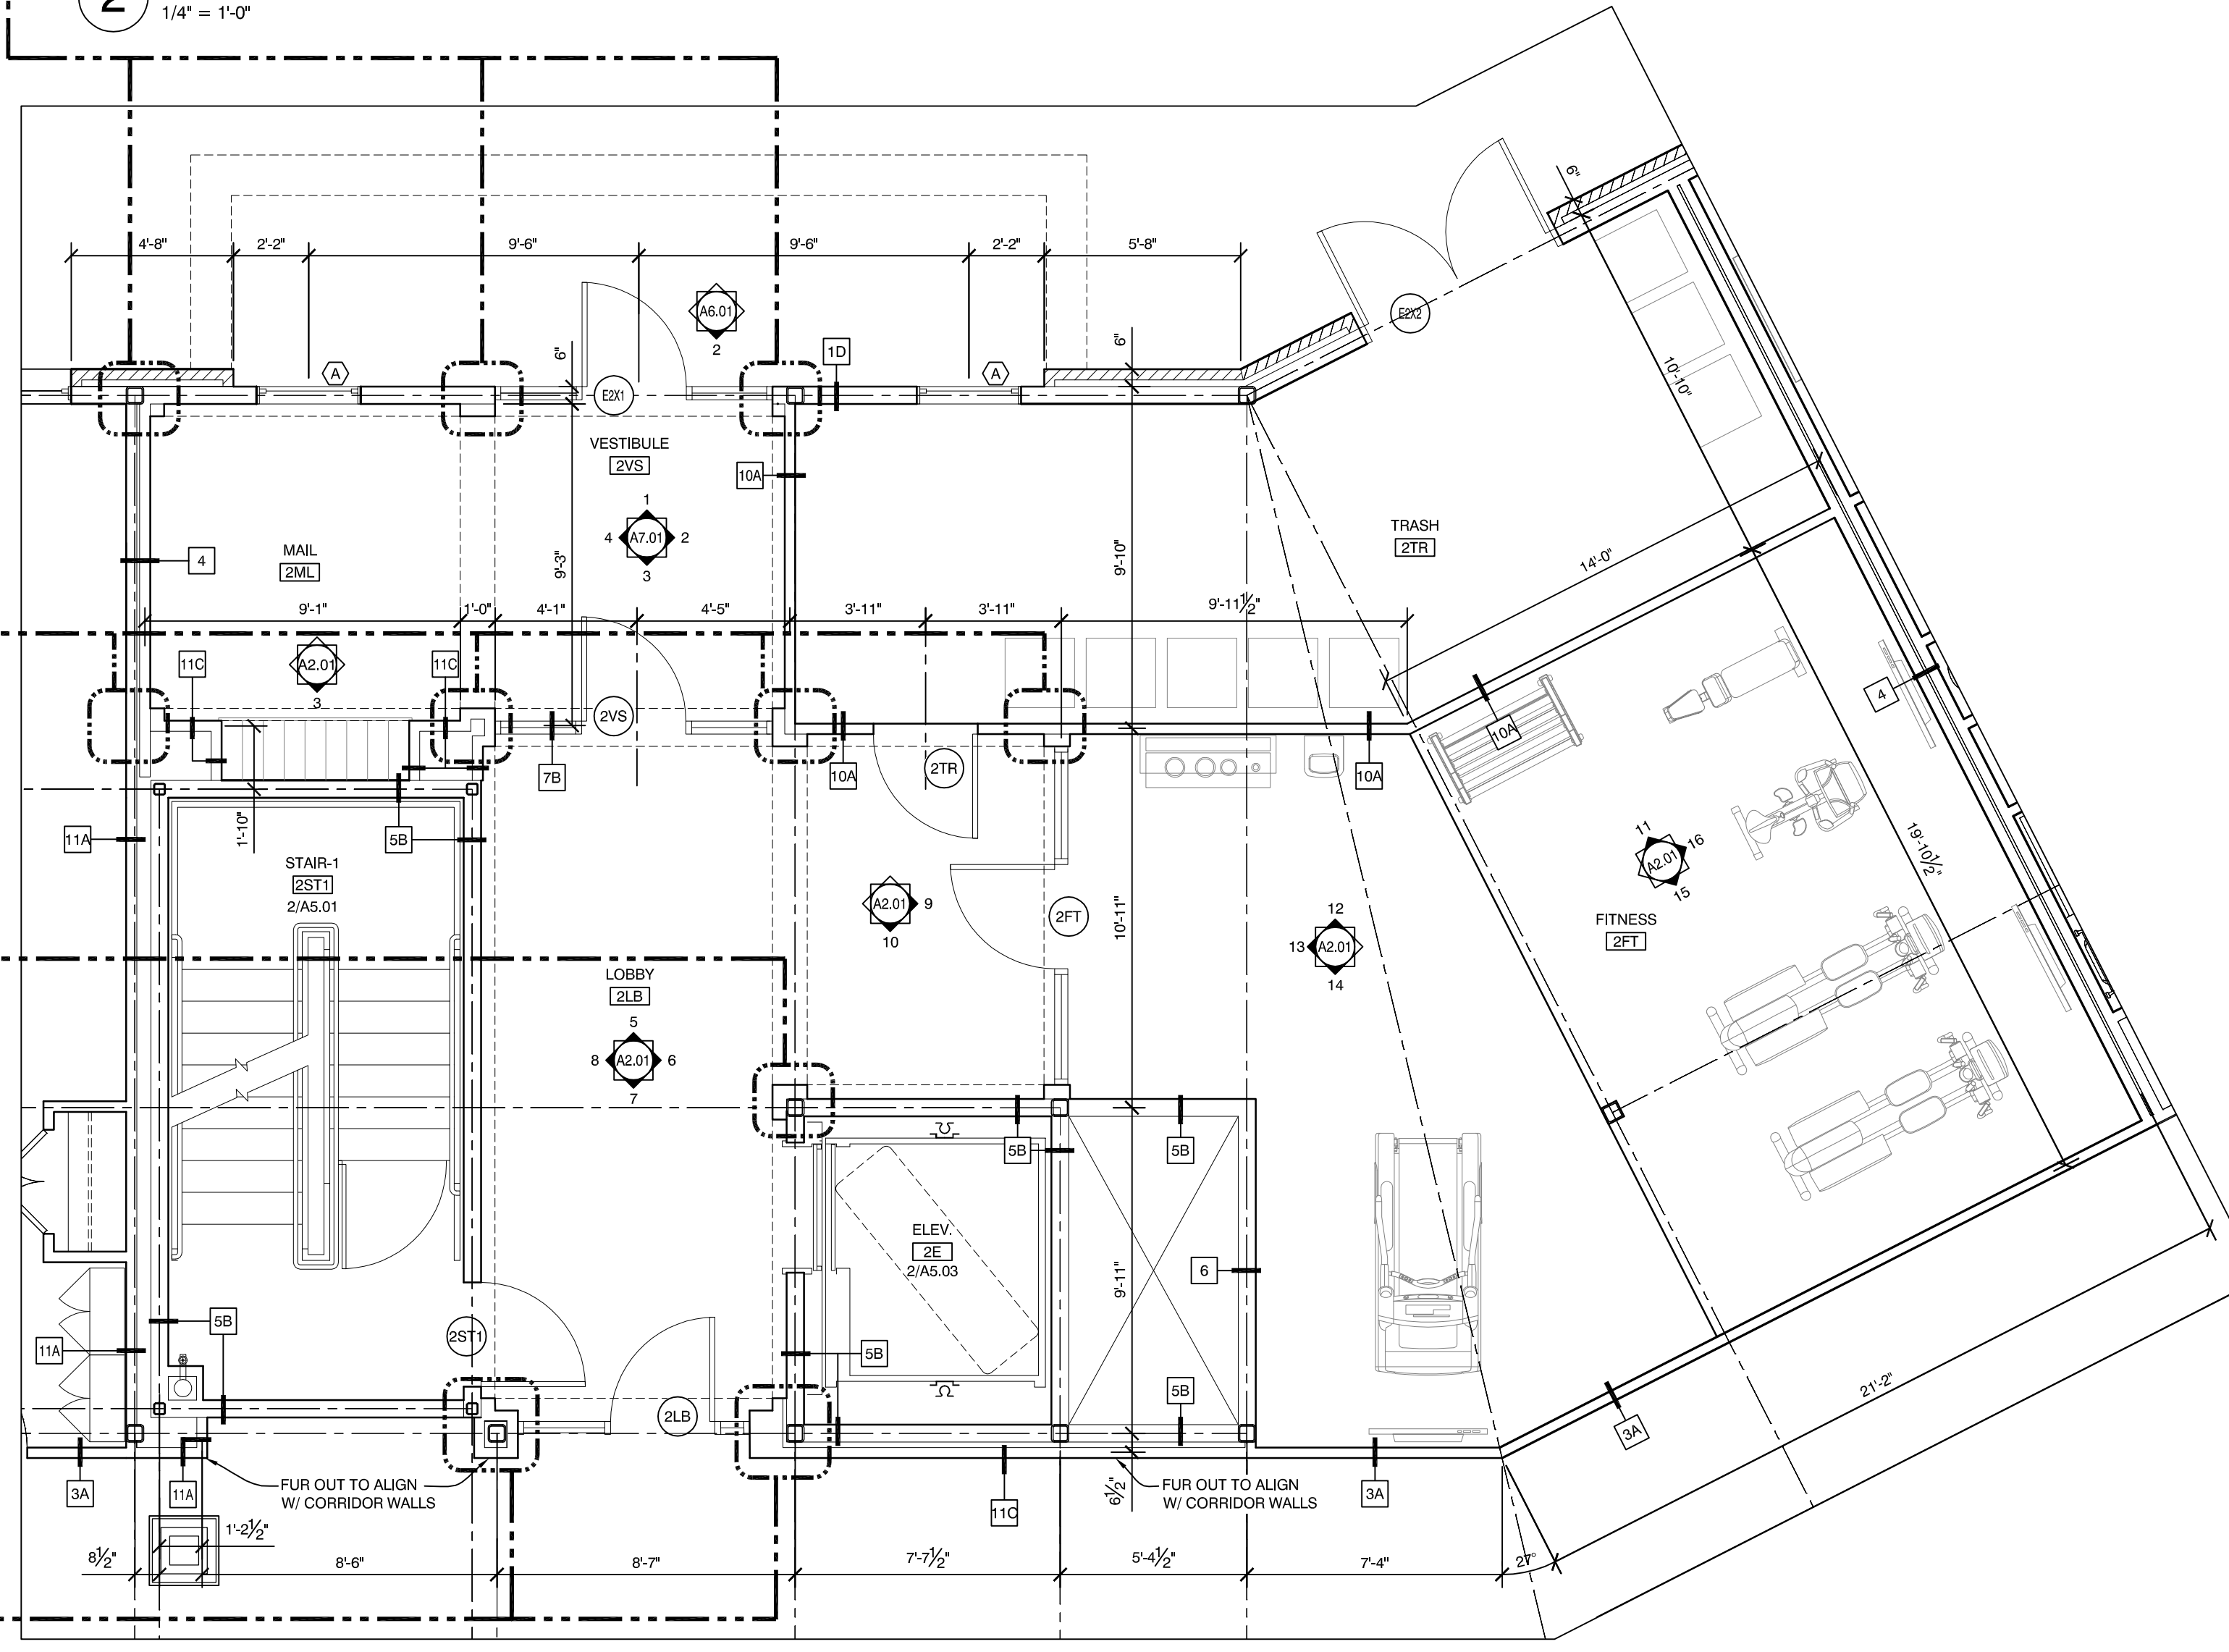

1 ENLARGED SECOND LEVEL FLOOR PLAN
1/4" = 1'-0"

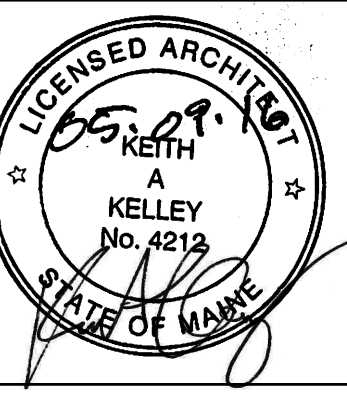

REVISION:

ISSUED:
 01-12-16 FOR OWNER CONTRACT
 05-09-16 FOR BUILDING PERMIT

project architect: KAK
 drawn by: JLG

SECOND LEVEL
 ENLARGED
 FLOOR PLAN

sheet number:

A2.01

