

Mixed Use Development

York & High Street
Portland, Maine

REVISION:


ISSUED:


project architect: KAK
drawn by: JJD

FIFTH LEVEL
PLUMBING
PLAN

sheet number:

P1.05

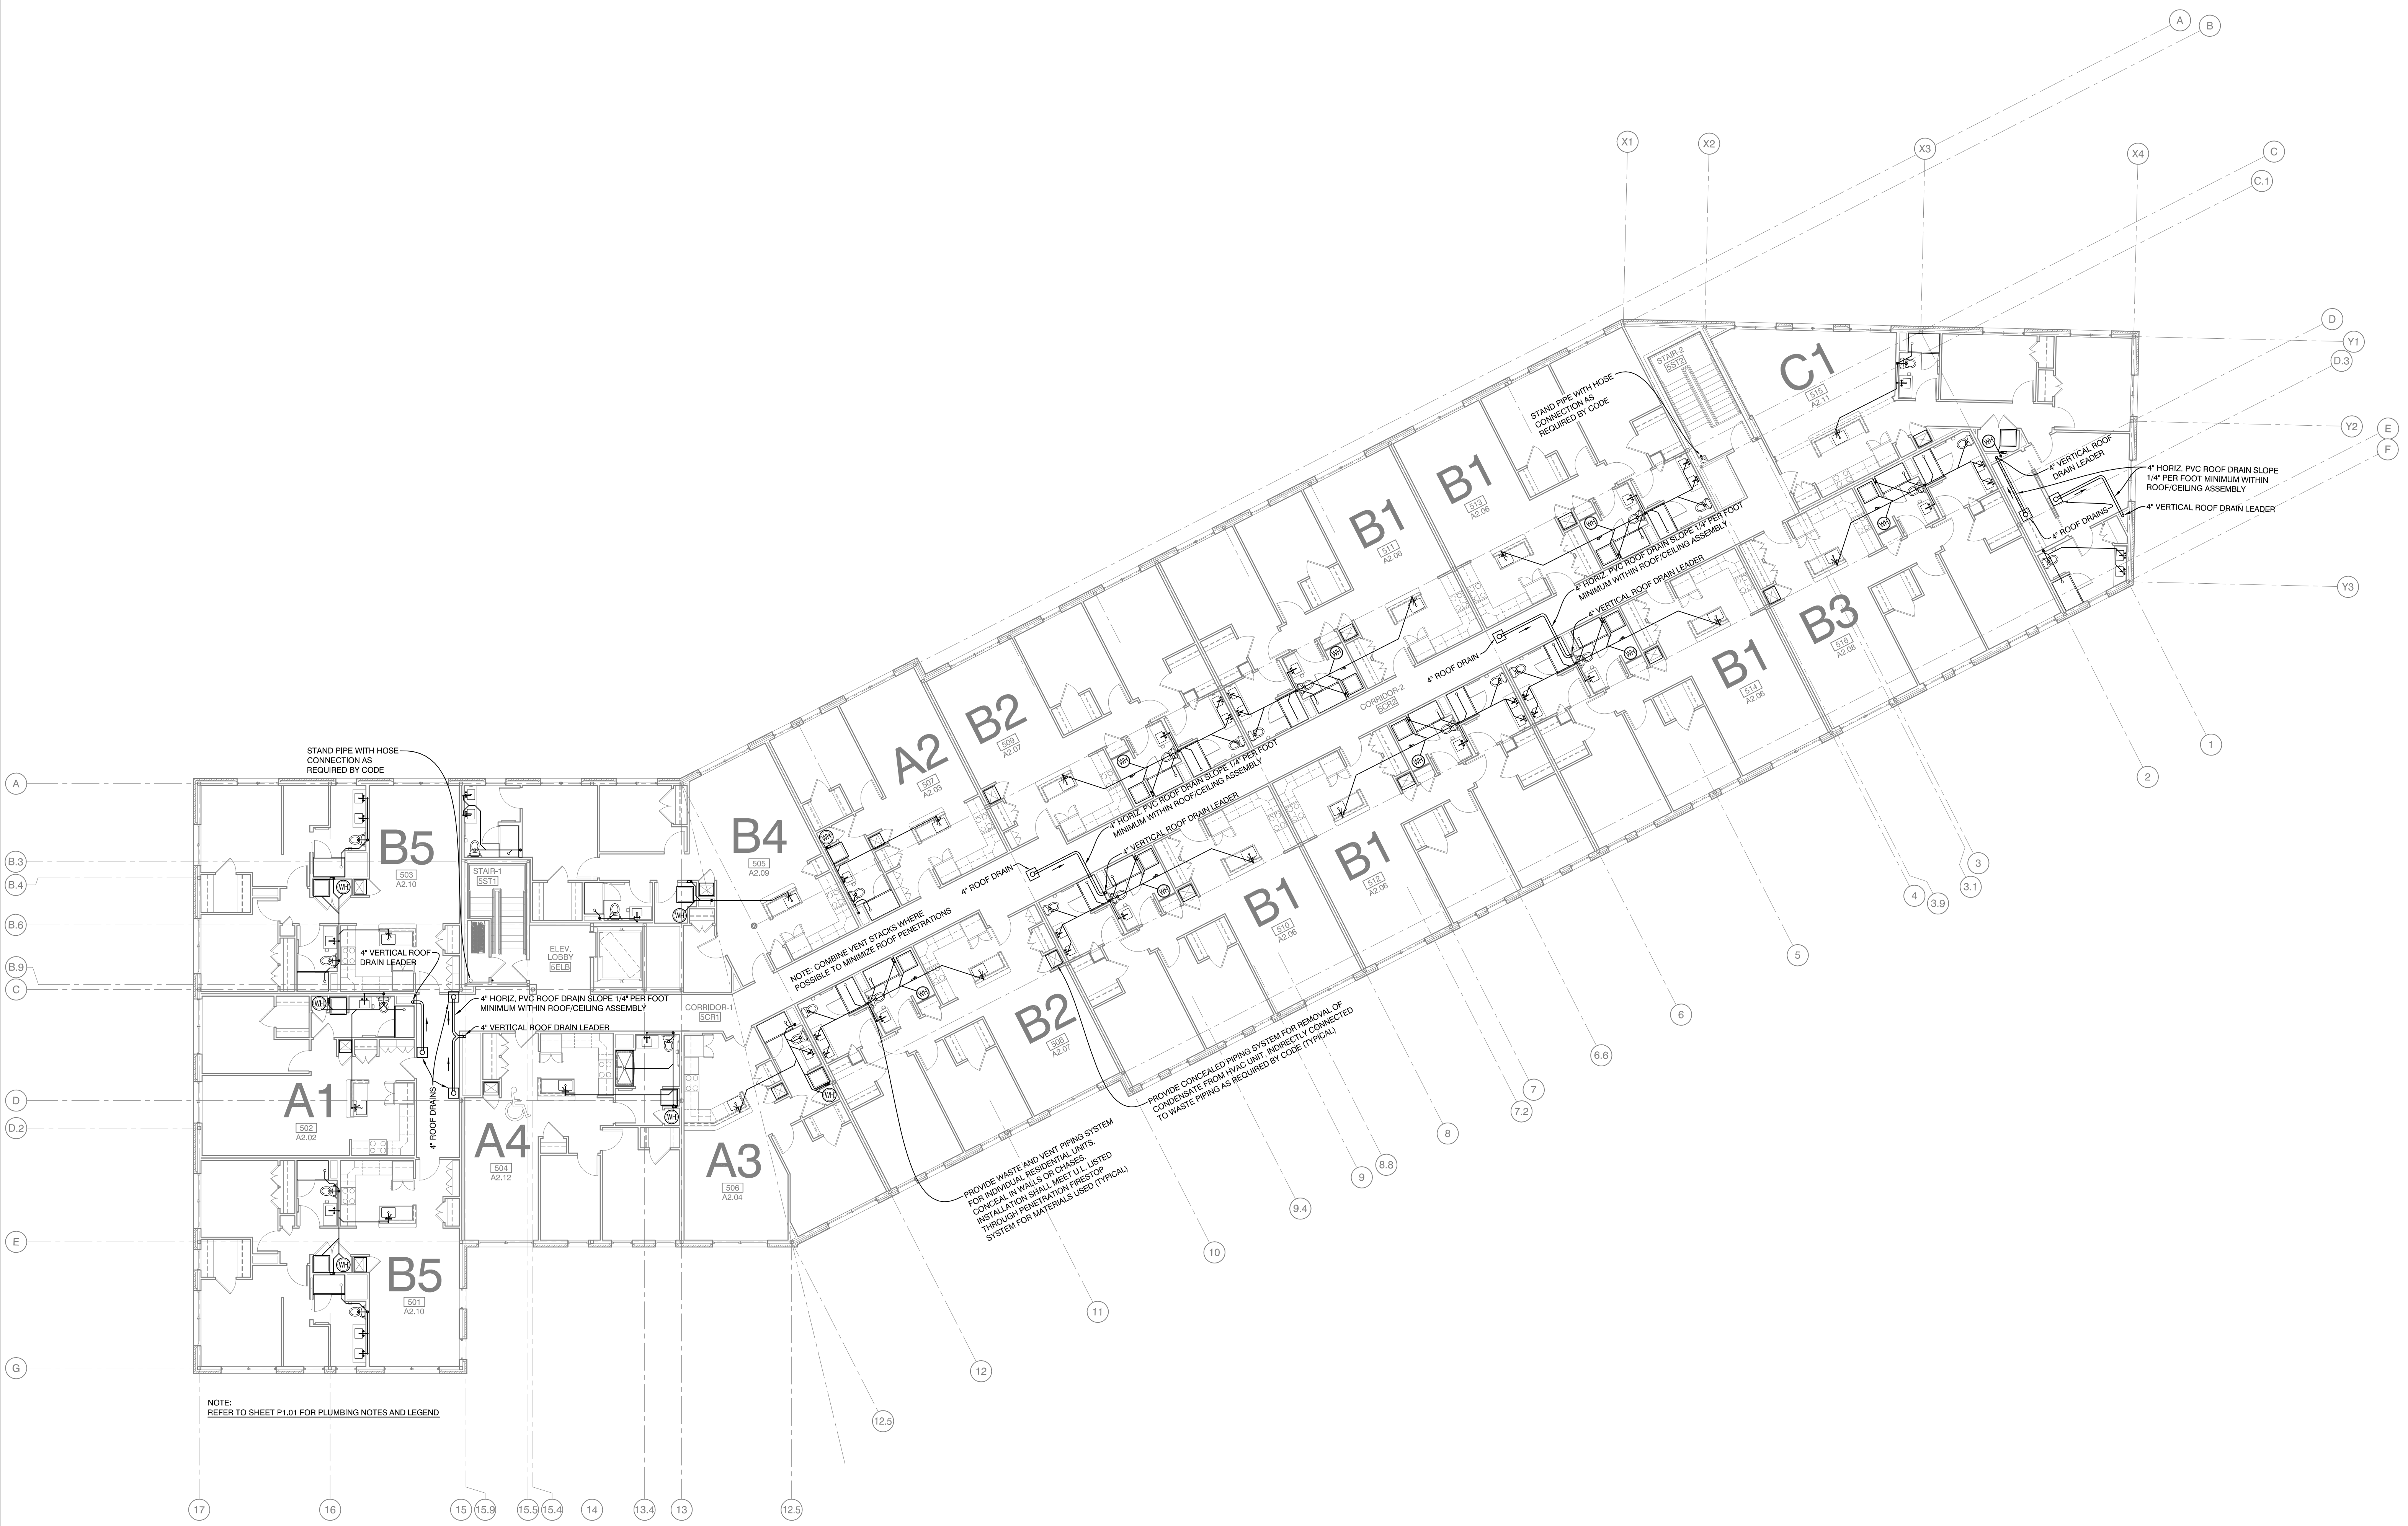

PLAN  NORTH

1 FIFTH LEVEL PLUMBING PLAN
3/32" = 1'-0"

NOTE:
REFER TO SHEET P1.01 FOR PLUMBING NOTES AND LEGEND

PROVIDE WASTE AND VENT PIPING SYSTEM FOR INDIVIDUAL RESIDENTIAL UNITS. CONCEAL IN WALLS OR CHASES. INSTALLATION SHALL MEET U.L. LISTED THROUGH PENETRATION FIRESTOP SYSTEM FOR MATERIALS USED (TYPICAL)

PROVIDE CONCEALED PIPING SYSTEM FOR REMOVAL OF CONDENSATE FROM HANG UNIT. INDIRECTLY CONNECTED TO WASTE PIPING AS REQUIRED BY CODE (TYPICAL)

NOTE: COMBINE VENT STACKS WHERE POSSIBLE TO MINIMIZE ROOF PENETRATIONS

STAND PIPE WITH HOSE CONNECTION AS REQUIRED BY CODE

STAND PIPE WITH HOSE CONNECTION AS REQUIRED BY CODE

4\"/>

4\"/>

4\"/>

4\"/>

4\"/>

4\"/>

4\"/>

4\"/>

4\"/>

4\"/>

4\"/>

4\"/>

4\"/>

4\"/>