


2 FIFTH FLOOR PLAN
1/16" = 1'-0"

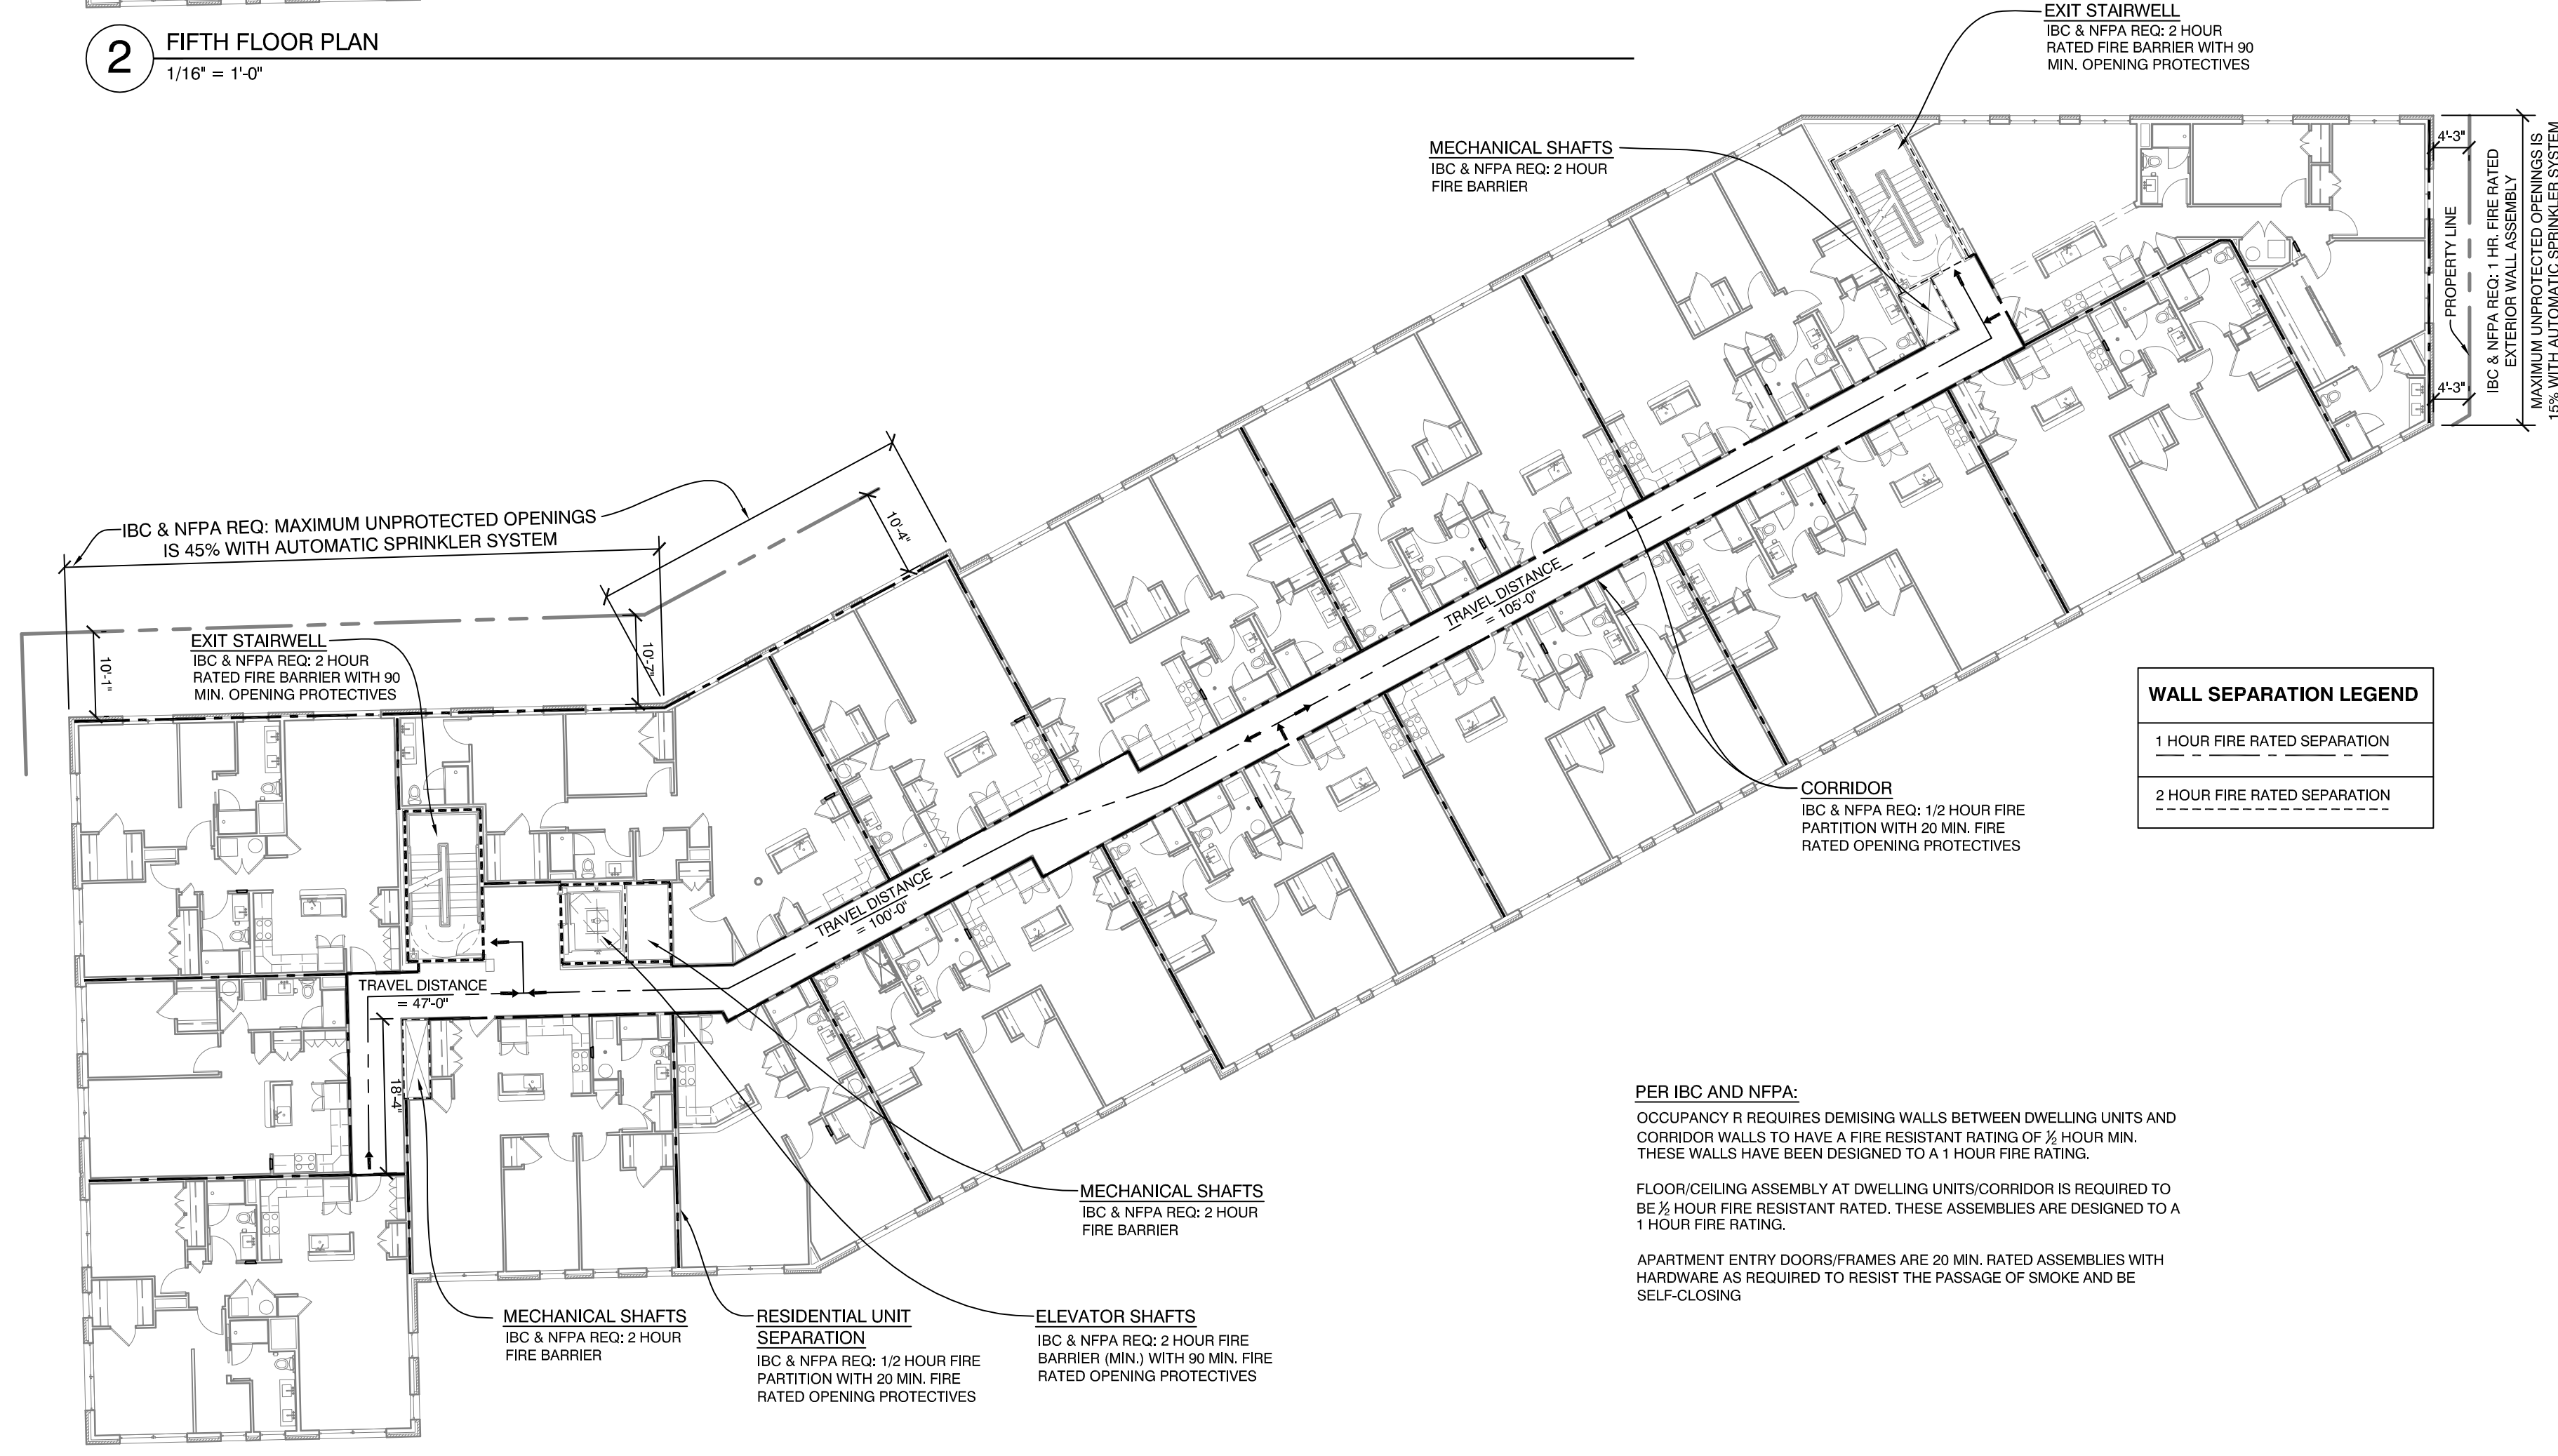

1 THIRD & FOURTH FLOOR PLAN
1/16" = 1'-0"



PER IBC AND NFPA:
OCCUPANCY R REQUIRES DEMISING WALLS BETWEEN DWELLING UNITS AND CORRIDOR WALLS TO HAVE A FIRE RESISTANT RATING OF 1/2 HOUR MIN. THESE WALLS HAVE BEEN DESIGNED TO A 1 HOUR FIRE RATING.
FLOOR/CEILING ASSEMBLY AT DWELLING UNITS/CORRIDOR IS REQUIRED TO BE 1/2 HOUR FIRE RESISTANT RATED. THESE ASSEMBLIES ARE DESIGNED TO A 1 HOUR FIRE RATING.
APARTMENT ENTRY DOORS/FRAMES ARE 20 MIN. RATED ASSEMBLIES WITH HARDWARE AS REQUIRED TO RESIST THE PASSAGE OF SMOKE AND BE SELF-CLOSING

WALL SEPARATION LEGEND	
— — — — —	1 HOUR FIRE RATED SEPARATION
— · — · — · — · —	2 HOUR FIRE RATED SEPARATION



Mixed Use Development
York & High Street
Portland, Maine

REVISION:
06-24-16 ADDED NFPA REFERENCES

ISSUED:
05-09-16 FOR BUILDING PERMIT

project architect: KAK
drawn by: JJD

LIFE SAFETY
BLDG 3RD-5TH
FLOOR PLAN

sheet number:
LS1.03