




Ramor Mechanical
P.O. Box 5036
962 Main Street
North Jay, ME 04262

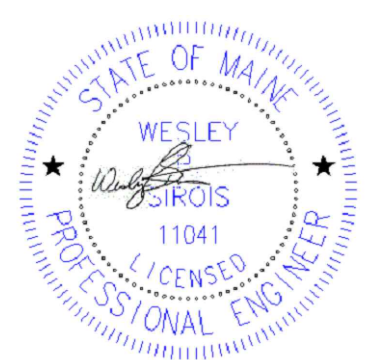


PROJECT NAME & OWNER

Mixed Use Development

York & High Street
Portland, ME 04102

OWNER ADDRESS

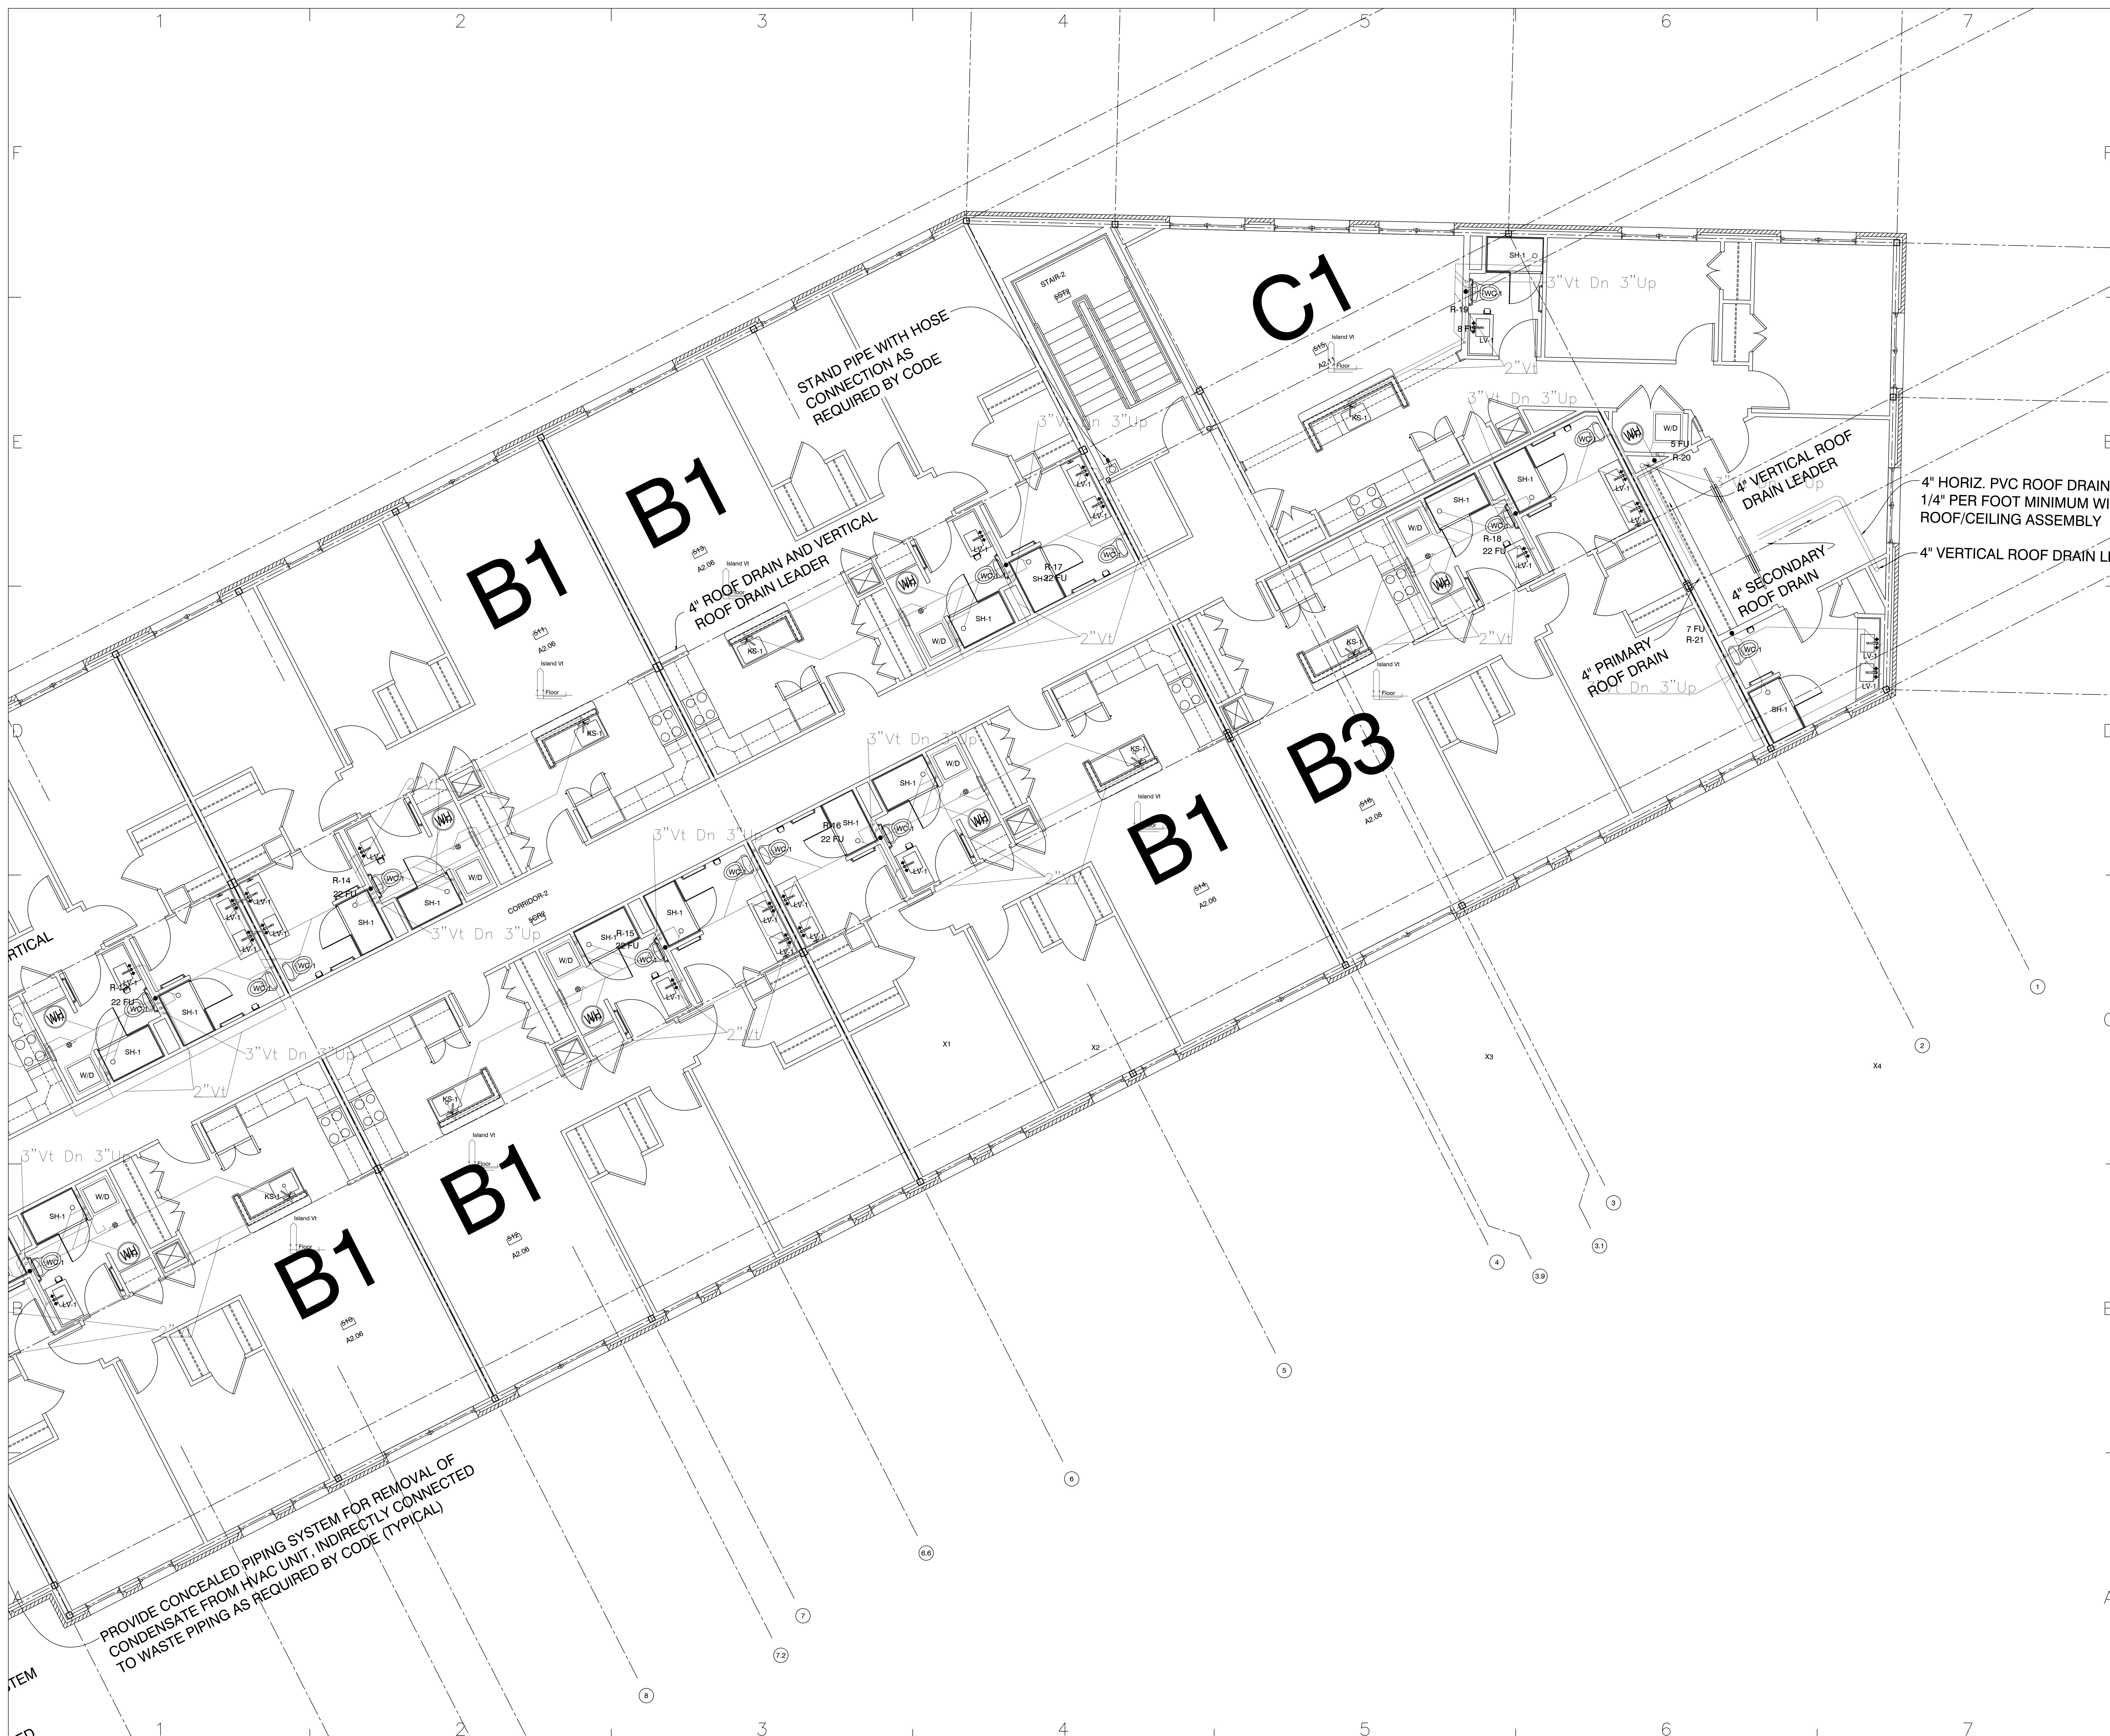

STAND PIPE WITH HOSE CONNECTION AS REQUIRED BY CODE

4" ROOF DRAIN AND VERTICAL ROOF DRAIN LEADER

4" VERTICAL ROOF DRAIN LEADER

4" HORIZ. PVC ROOF DRAIN @ 1/4" PER FOOT MINIMUM WITH ROOF/CEILING ASSEMBLY

4" VERTICAL ROOF DRAIN LEADER

4" PRIMARY ROOF DRAIN

4" SECONDARY ROOF DRAIN

PROVIDE CONCEALED PIPING SYSTEM FOR REMOVAL OF CONDENSATE FROM HVAC UNIT. INDIRECTLY CONNECTED TO WASTE PIPING AS REQUIRED BY CODE (TYPICAL)

REVISION	DATE	DESCRIPTION

SCALE: 1/4" = 1'
PROJECT NO: 1605
CADD FILE: RM P1.05A 5th Floor Plumbing Plan 07-15-16.dwg
DRAWN BY: RS
CHK'D BY: WPS
COPYRIGHT:

SHEET TITLE
5th Floor Sanitary & Vent

P1.05A
SHEET 1 OF 1