



STORMWATER PLANTER PLAN  
1"=5'

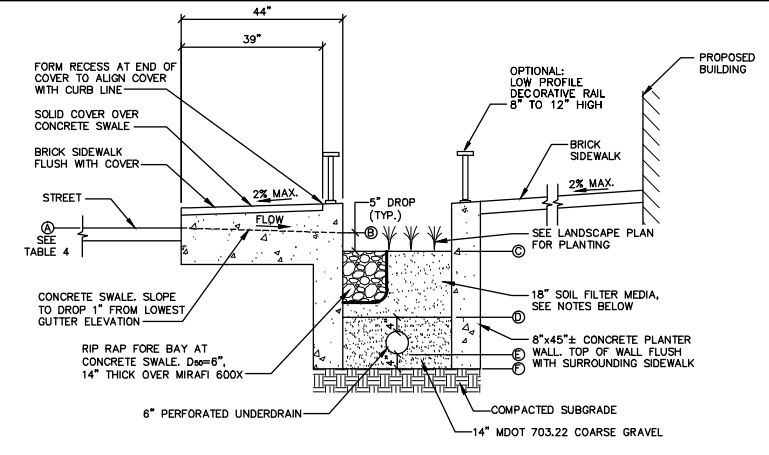

TYPICAL SECTION A-A  
NTS

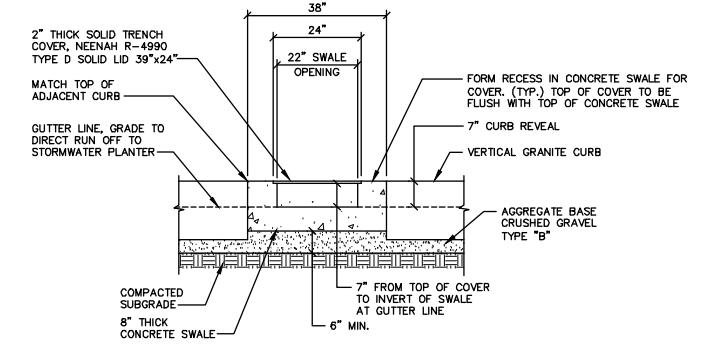

TYPICAL SECTION B-B  
NTS

NOTES:  
1. THE SOIL FILTER MEDIA SHALL BE A LAYERED SYSTEM CONSISTING OF THE FOLLOWING FROM THE BOTTOM:  
A. 12" OF LOAMY COARSE SAND, SEE TABLE 1.  
B. 2" LAYER OF TOPSOIL (SEE "C" BELOW) ROTOTILLED INTO THE LOAMY COARSE SAND LAYER.  
C. 6" OF NON-CLAYEY, LOAMY TOPSOIL SUCH AS USDA SANDY LOAM TOPSOIL WITH 5-8% HUMIFIED ORGANIC MATTER, SUPERHUMUS OR EQUIVALENT MAY BE ADDED TO THE TOPSOIL TO INCREASE ORGANIC CONTENT, SEE TABLE 3.

Table 1  
Loamy Coarse Sand

SIEVE SIZE	% PASSING BY WEIGHT
#10	85-100
#20	70-100
#60	15-40
#200	8-15
#200 CLAY SIZE	<2.0

Table 2  
MEDOT Specifications for Underdrain Type B (MEDOT #703.22)

SIEVE SIZE	% PASSING BY WEIGHT
1"	90-100
1/2"	75-100
#4	50-100
#20	15-80
#50	0-15
#200	0-5

Table 3  
Sandy Loam Topsoil

SIEVE SIZE	% PASSING BY WEIGHT
#4	75-95
#10	60-90
#40	35-85
#200	20-70
#200 CLAY SIZE	<2.0

Table 4

ITEM DESCRIPTION	ELEVATION	
	STORMWATER PLANTER #1	STORMWATER PLANTER #2
A LOWEST GUTTER LINE GRADE	29.45	28.83
B SWALE OUTLET	29.36	28.74
C TOP OF SOIL MEDIA	28.95	28.33
D TOP OF UNDERDRAIN GRAVEL	27.45	26.83
E UNDERDRAIN INVERT	26.61	25.99
F BOTTOM OF UNDERDRAIN GRAVEL	26.28	25.66

OPTIONAL:  
LOW PROFILE  
DECORATIVE RAIL  
8" TO 12" HIGH

C:\CAD WORKING\3018 - York Street\dwg\3018-DETAILS.dwg 8/13/2015 2:52 PM

Rev.	Date	Revision

SITE PLAN REVIEW	Date	By

Design: CEH Draft: CG Date: JUNE 2015  
Checked: AMP Scale: AS SHOWN Job No.: 3018  
File Name: 3018-DETAILS.dwg  
This plan shall not be modified without written permission from Gorrill-Palmer Consulting Engineers, Inc.(GPCEI). Any alterations, authorized or otherwise, shall be at the user's sole risk and without liability to GPCEI.




Relationships. Responsiveness. Results.  
www.gorrillpalmer.com  
207.657.6910

Drawing Name:	Stormwater Planter Plan and Details
Project:	York Street - Mixed Use Development Portland, Maine
Client:	York Street, LLC 36 Danforth Street, Portland, ME 04101

Drawing No.  
**C5.03**

NOTE: THIS PLAN SET IS ISSUED FOR PERMITTING PURPOSES AND SHALL NOT BE USED FOR CONSTRUCTION.

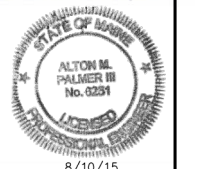

8/10/15