


© Copyright 2015 Opechee Construction Corporation  
Friday, August 14, 2015 3:32:30 PM

**CONSTRUCTION SEQUENCING:**

1. BEGIN MASONRY CONSTRUCTION
2. CONSTRUCT UNDERGROUND ELECTRIC AND COMMUNICATIONS
3. CONSTRUCT WATER, SEWER AND GAS
4. BEGIN DRAINAGE CONSTRUCTION
5. BEGIN BUILDING INTERIOR CONSTRUCTION
6. COMPLETE MASONRY CONSTRUCTION.
7. INSTALL SITE LIGHTING
8. SECURE BUILDING AND REMOVE CONSTRUCTION FENCING
9. COMPLETE DRAINAGE CONSTRUCTION
10. CONSTRUCT ALL HARDSCAPE AND LANDSCAPE
11. CONSTRUCT EXTERIOR BUILDING FINISHES
12. COMPLETE INTERIOR CONSTRUCTION

**GENERAL NOTES:**

1. DUST SHALL BE KEPT TO A MINIMUM. THE SITE SUBCONTRACTOR SHALL SPRAY WATER FOR DUST CONTROL. IF NECESSARY CALCIUM CHLORIDE CAN ALSO BE UTILIZED.
2. VIBRATION MONITORING SHALL BE IMPLEMENTED FOR ADJACENT STRUCTURES BY SEISMOGRAPHS RECORDINGS DURING ANY LEDGE BLASTING, HAMMERING, AND REMOVAL. A POST-MONITORING REPORT SHALL BE GENERATED.
3. NOISES CREATED BY CONSTRUCTION AND MAINTENANCE ACTIVITIES BETWEEN 7:00 AM AND 10:00 PM ARE EXEMPT FROM THE MAXIMUM PERMISSIBLE SOUND LEVELS SET FORTH IN SUBSECTION (b)3 OF PERFORMANCE STANDARDS SECTION 14-230.5.
4. THE HOURS OF CONSTRUCTION ARE 7:00 A.M. TO 7:00 P.M.. HOWEVER, IF IT IS NECESSARY TO PERFORM CONSTRUCTION ACTIVITIES OUTSIDE THE AFOREMENTIONED HOURS, THE GENERAL CONTRACTOR SHALL REQUEST PERMISSION FROM THE DEPARTMENT OF PUBLIC SERVICES AND ANY NOISE BETWEEN THE HOURS OF 10:00 PM OF ONE (1) DAY AND 7:00 AM OF THE FOLLOWING DAY SHALL NOT EXCEED (50) dBA.
5. THE GENERAL CONTRACTOR SHALL CONTACT IN ADVANCE THE ADJACENT LAND OWNERS BY EMAIL, TELEPHONE, OR IN PERSON TO NOTIFY OF ANY ACTIVITIES THAT MAY HAVE ADVERSE IMPACTS ON THEM.
6. TEMPORARY FENCE TO BE RELOCATED PERIODICALLY 10' TO 15' ON TO FOUNDRY LANE TO ACCOMMODATE WORK ON THE NORTH SIDE OF THE SITE.
7. TRUCKS SHALL UTILIZE WEST COMMERCIAL STREET WHEN TRAVELING TO AND FROM THE SITE.
8. THE CURRENT PAVEMENT MARKINGS FOR THE DIAGONAL PARKING ALONG COMMERCIAL SHALL BE "BLACKED OUT" WITH PAINT.
9. KNOX LOCKS SHALL BE INSTALLED ON ALL GATES TO ALLOW THE FIRE DEPARTMENT ACCESS TO THE SITE

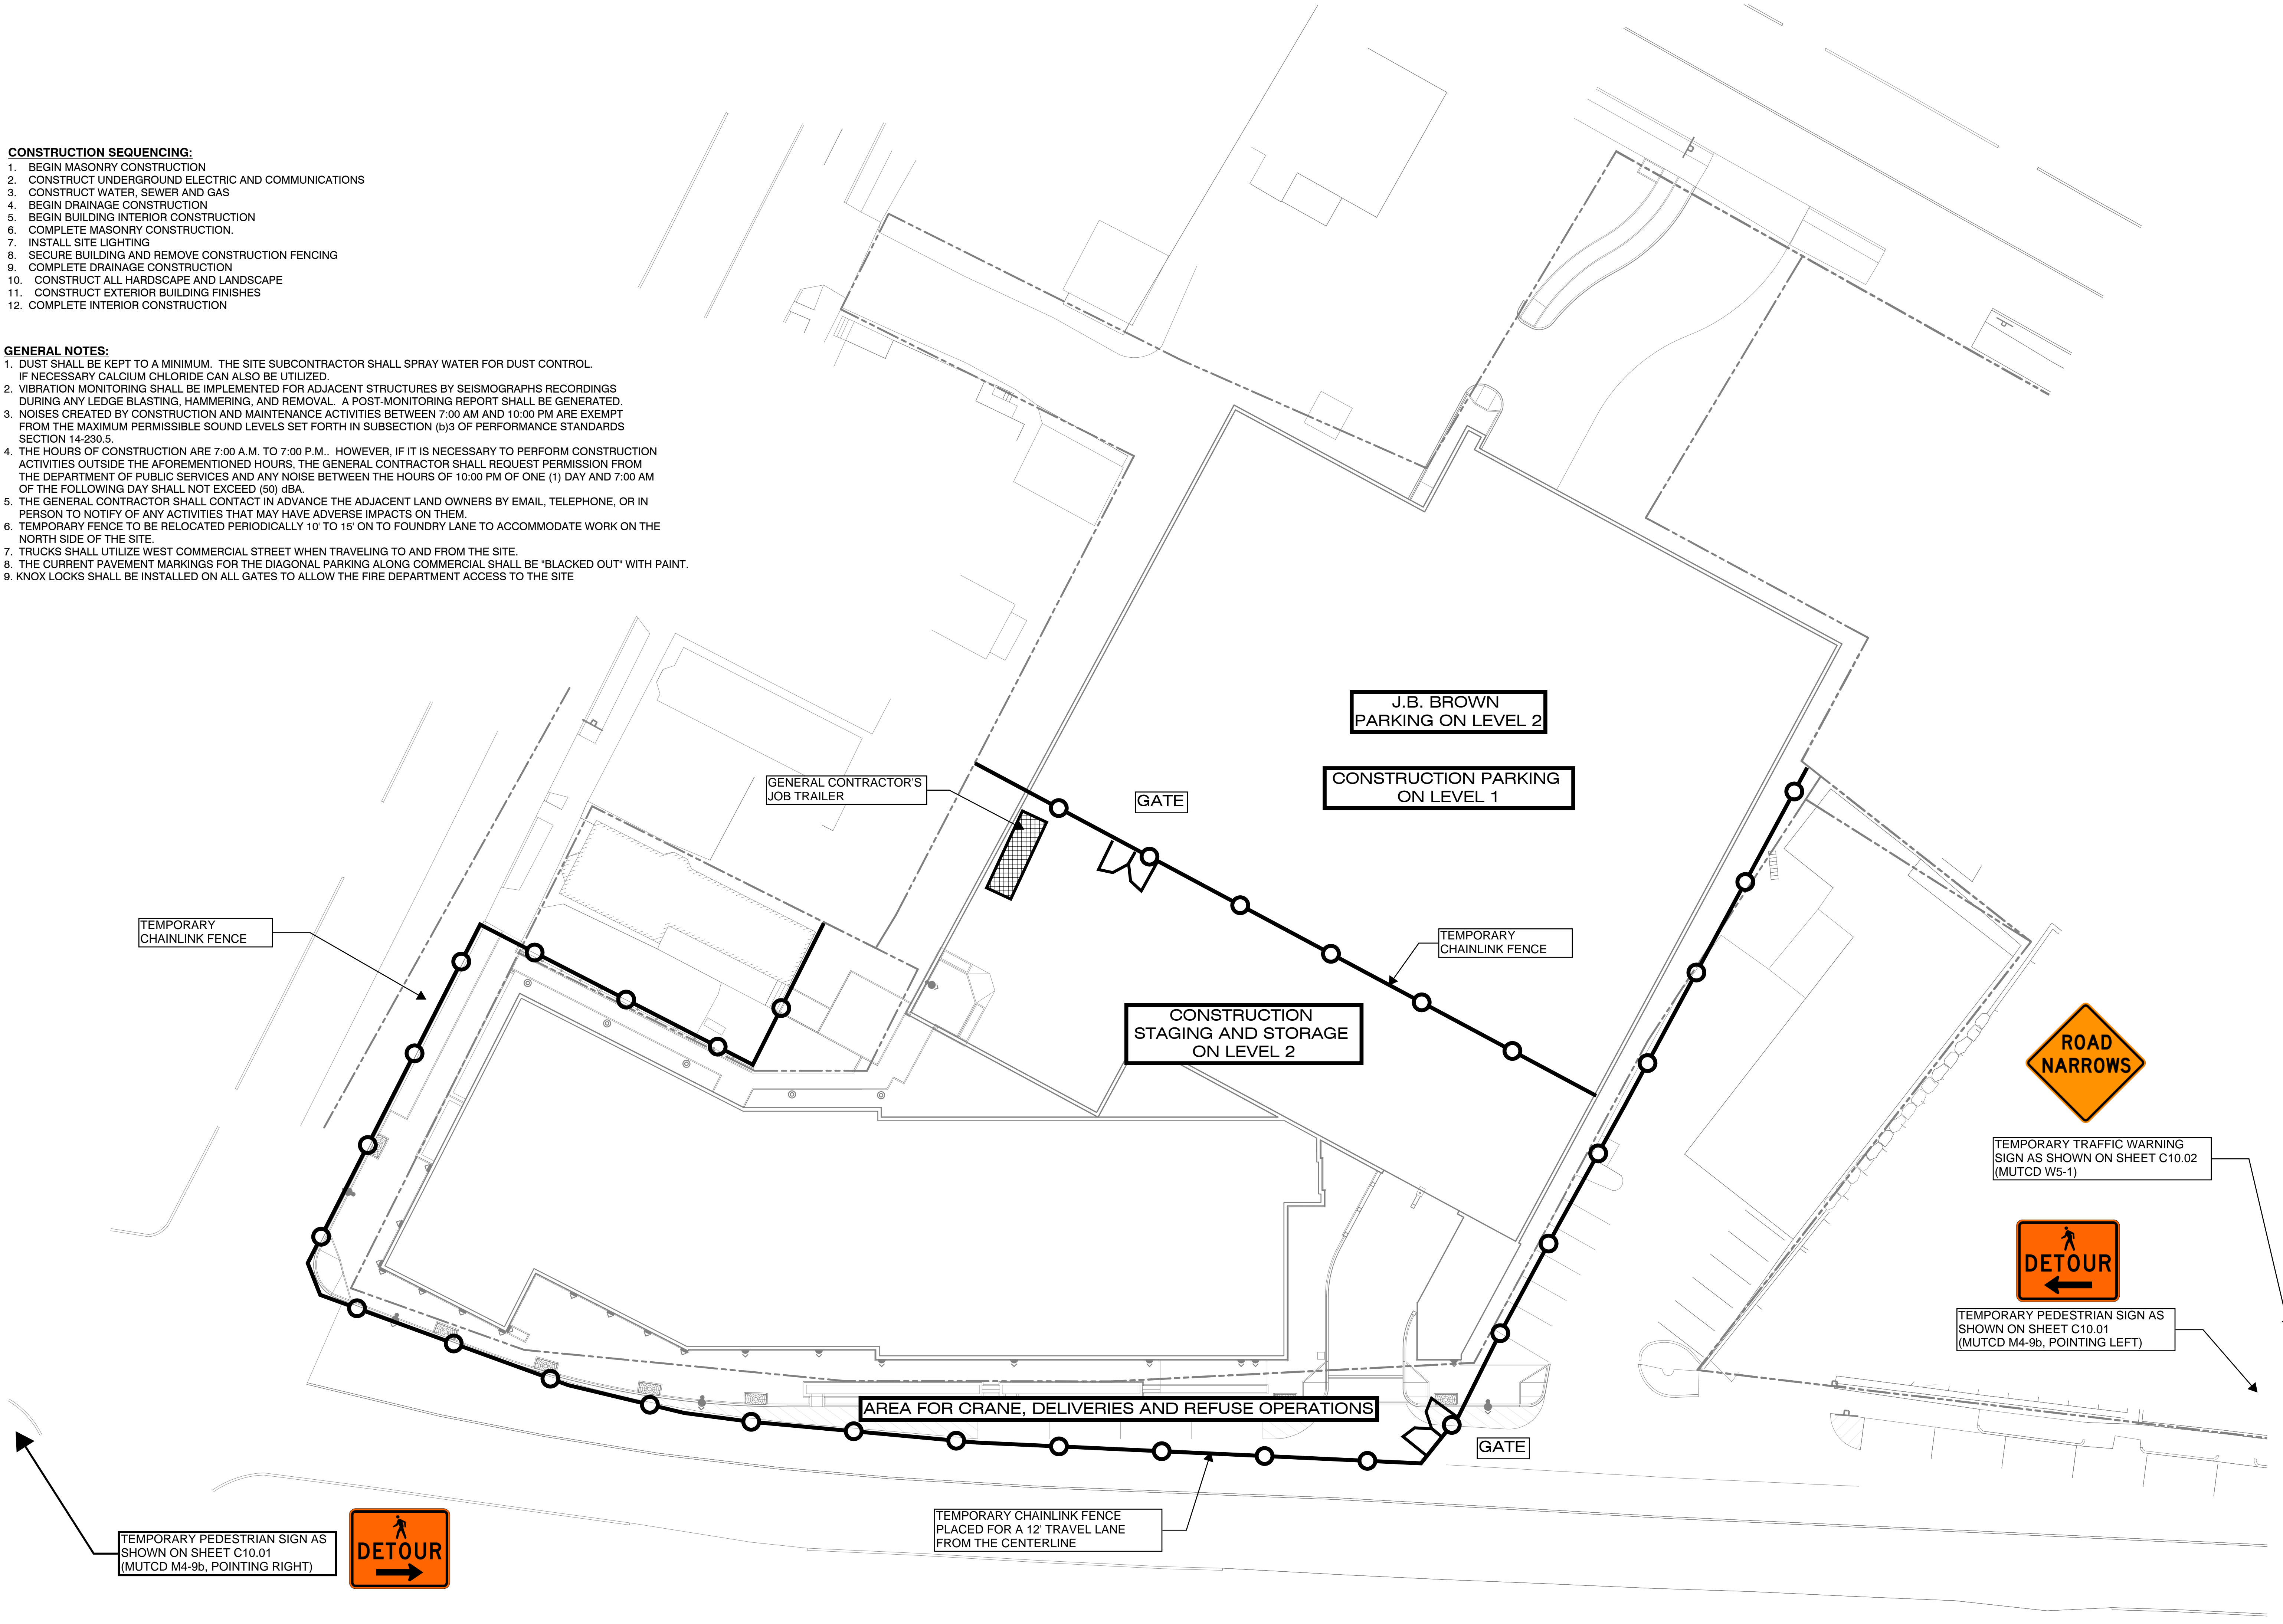

TEMPORARY PEDESTRIAN SIGN AS SHOWN ON SHEET C10.01 (MUTCD M4-9b, POINTING RIGHT)



TEMPORARY CHAINLINK FENCE PLACED FOR A 12' TRAVEL LANE FROM THE CENTERLINE

J.B. BROWN PARKING ON LEVEL 2

CONSTRUCTION PARKING ON LEVEL 1

CONSTRUCTION STAGING AND STORAGE ON LEVEL 2

AREA FOR CRANE, DELIVERIES AND REFUSE OPERATIONS



TEMPORARY TRAFFIC WARNING SIGN AS SHOWN ON SHEET C10.02 (MUTCD W5-1)



TEMPORARY PEDESTRIAN SIGN AS SHOWN ON SHEET C10.01 (MUTCD M4-9b, POINTING LEFT)

REVISION: . . . . .

ISSUED: 8-14-15 SITE PLAN REVIEW

project architect: KK  
drawn by: BS

CONSTRUCTION MANAGEMENT MASONRY & SITEWORK  
sheet number:

**C10.04**