

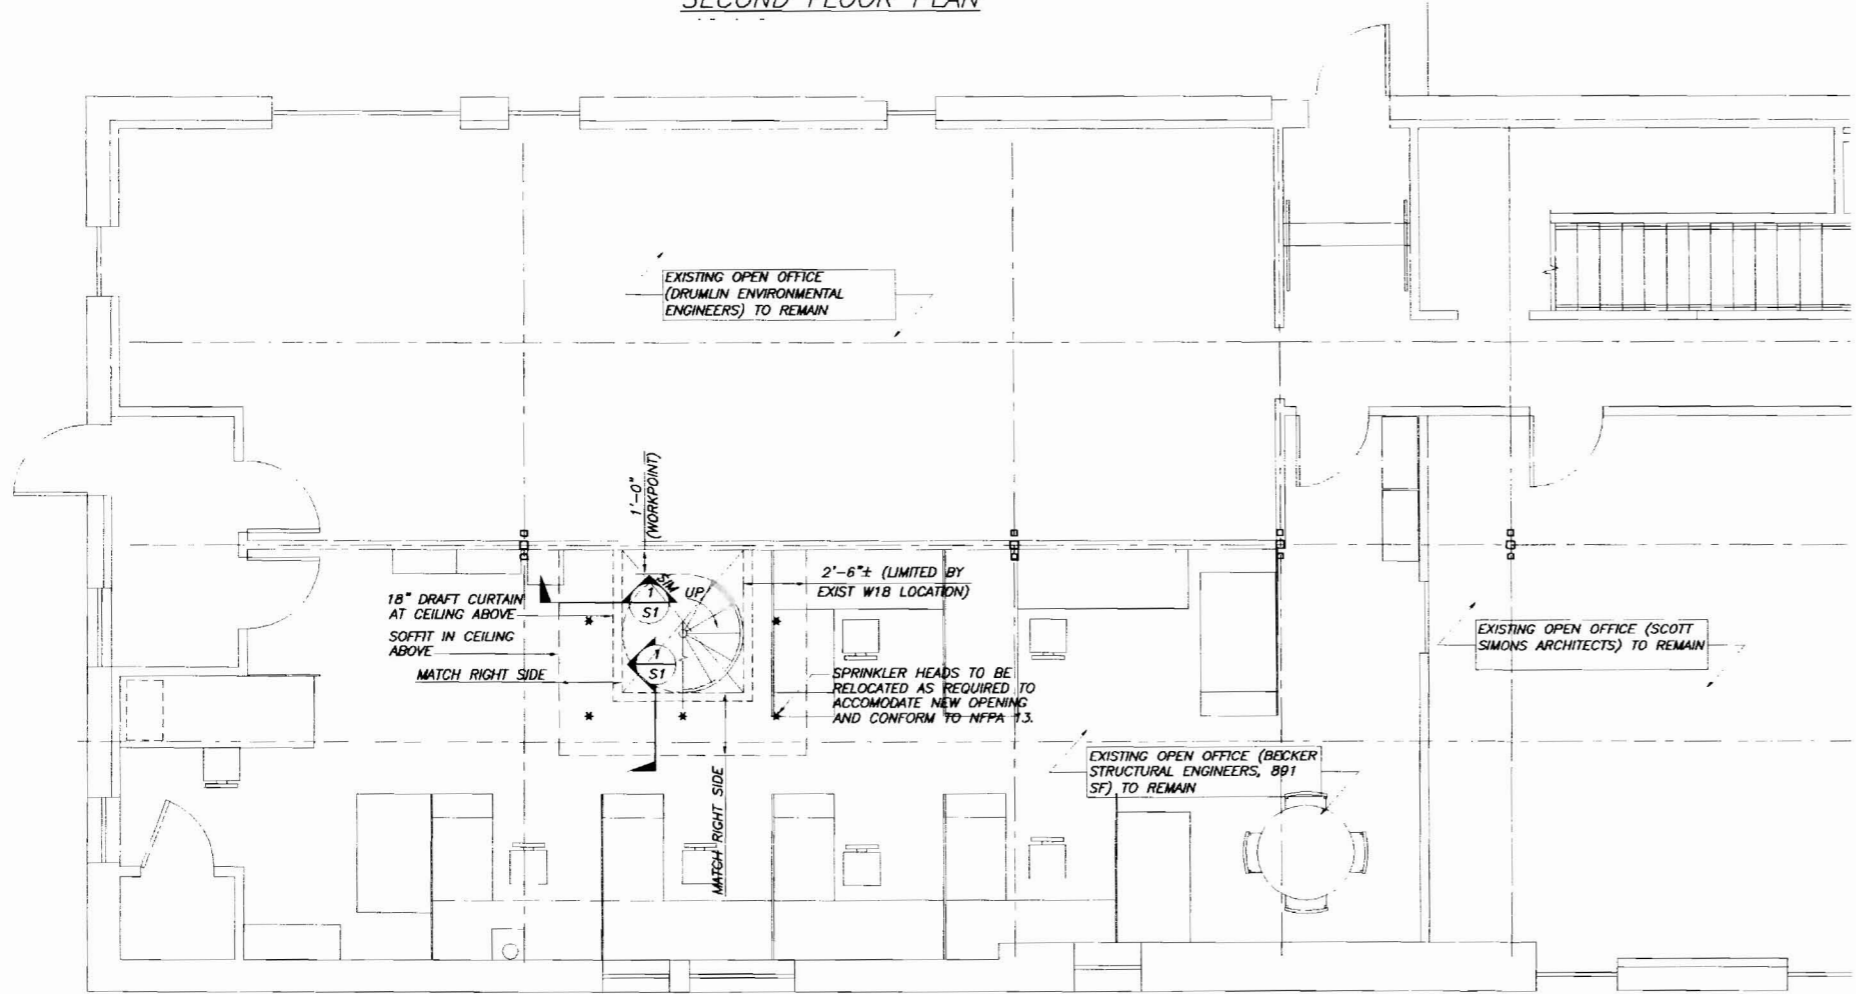


SECOND FLOOR PLAN

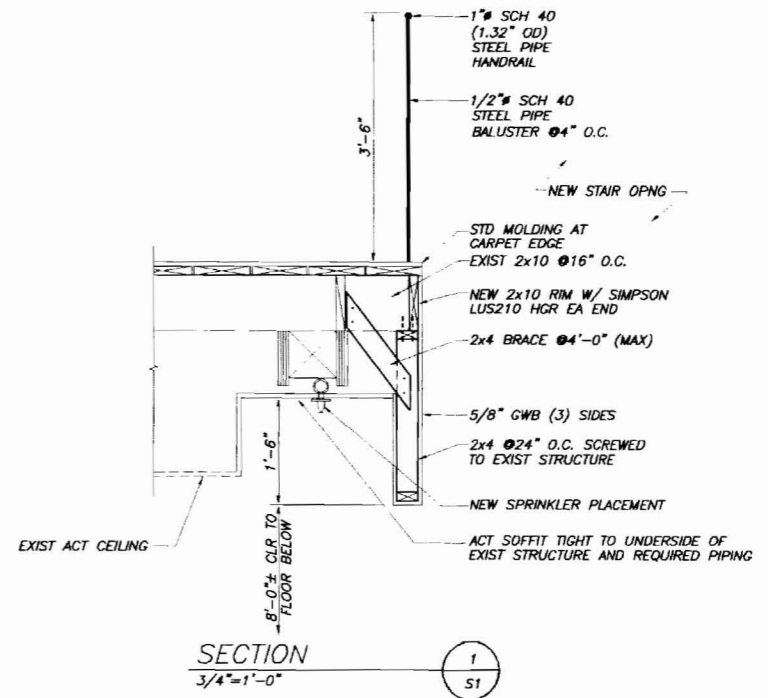

- NOTES:
- BUILDING IS OCCUPANCY CLASSIFICATION B, CONSTRUCTION TYPE III-B, FULLY SPRINKLED.
 - PROPOSED CONVENIENCE STAIR IS NOT A PORTION OF THE MEANS OF EGRESS FOR EITHER OFFICE.
 - DRAFT CURTAIN SHALL BE PROVIDED AS REQUIRED BY IBC 2003 707.2.2.1 SPRINKLER HEADS TO BE RELOCATED AS REQUIRED TO ACCOMMODATE NEW OPENING AND CONFORM TO NFPA 13.

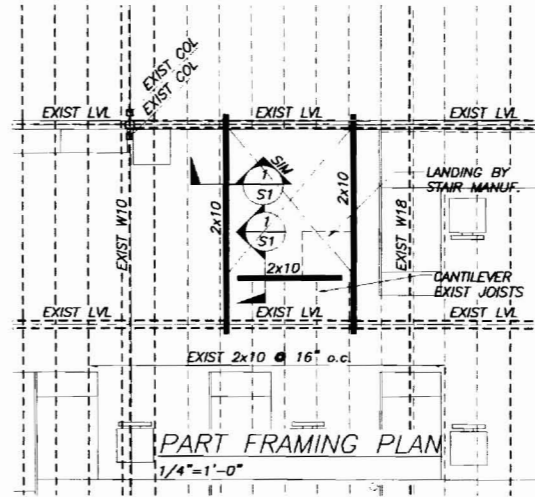

5-7-07

BECKER
Structural Engineers, Inc.
100 York Street
Portland, ME 04101
Tel: 603.761.1111
Fax: 603.761.1112
www.becker-engineers.com

75 YORK STREET
PORTLAND, ME
CONVENIENCE STAIR MODIFICATION

Designed	DSB	Scale	1/4"=1'-0"
Drawn	MCN	Date	5/7/07
Checked	PBB	Becker Job Number	