





NOTES

1. ALL WORK MUST BE PERFORMED IN ACCORDANCE WITH NFPA 13.
2. INCLUDE PATCHING HOLES IN WALLS DUE TO REMOVAL OF PIPES.
3. VERIFY AGE OF EXISTING SPRINKLER HEADS TO REMAIN AND DETERMINE IF REPLACEMENT IS NEEDED.
4. RELOCATE ANY SPRINKLER HEADS AS NEEDED TO AVOID INTERFERENCES WITH NEW FULL-HEIGHT WALLS.

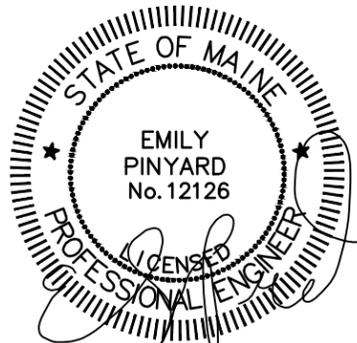

09-11-14

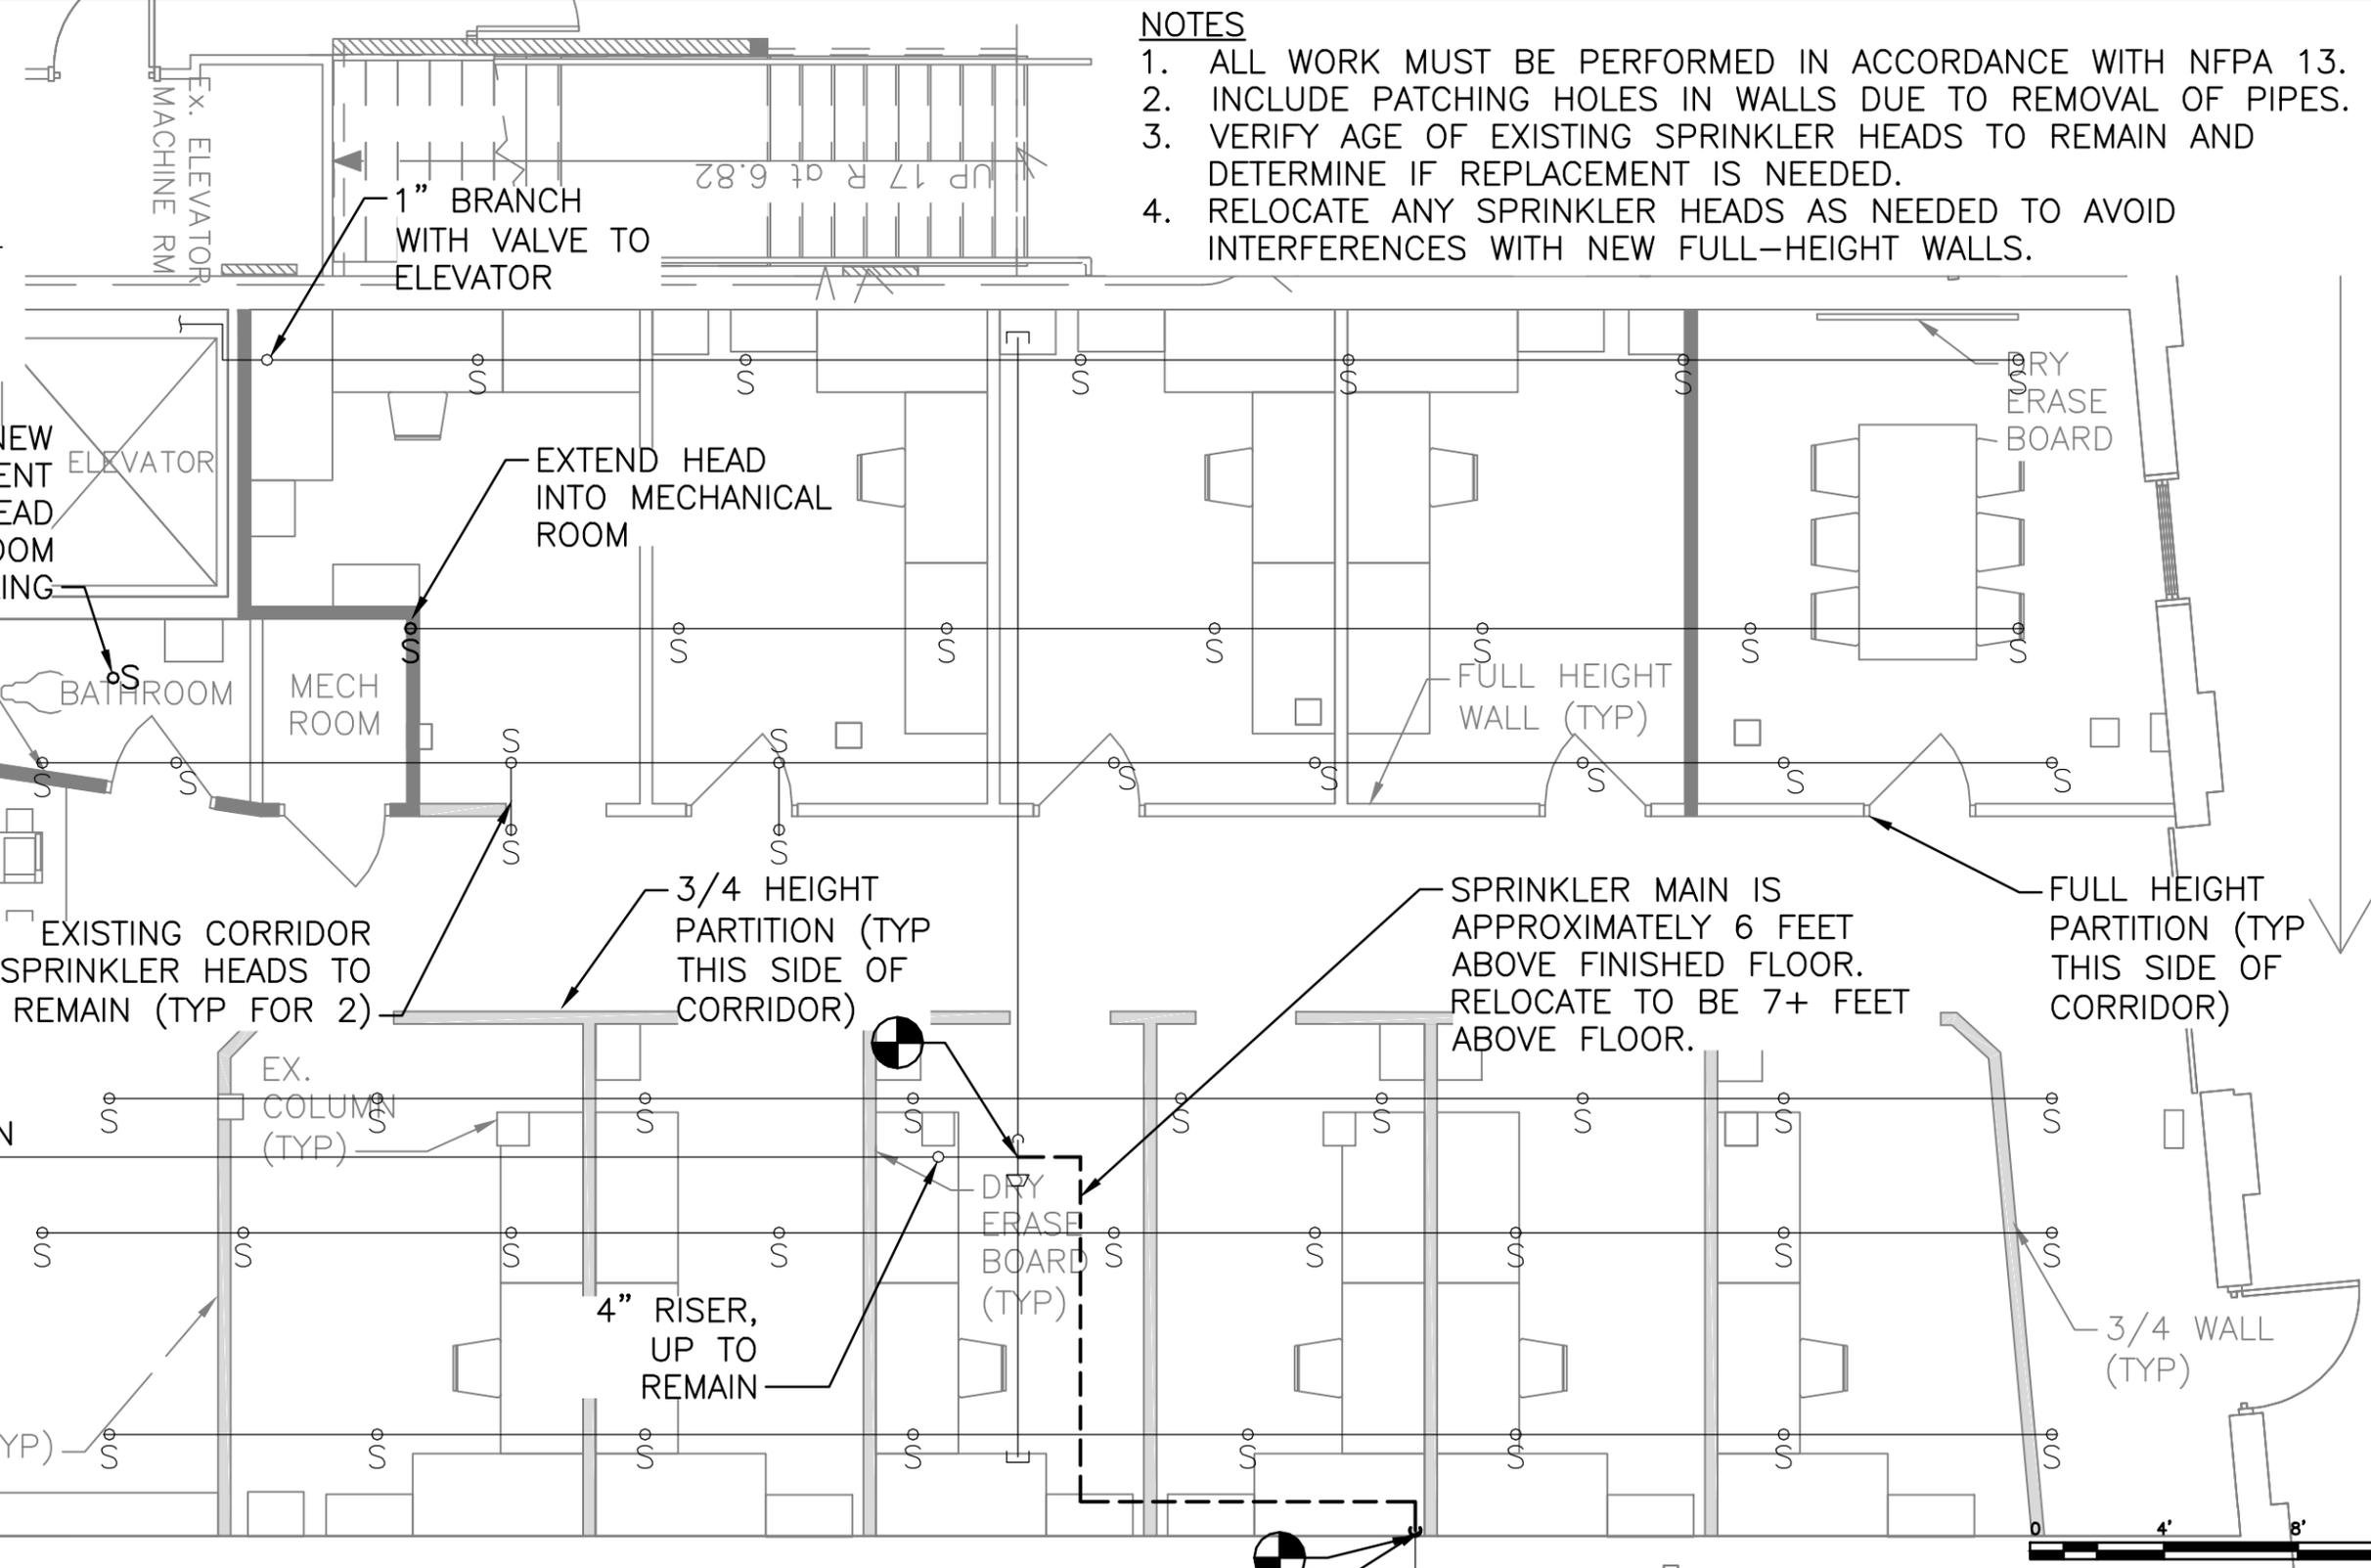

STING TO REMAIN

SCALE: 3/16" = 1'-0"



SPRINKLER PLAN - DEMOLITION AND NEW

SCALE: 3/16" = 1'-0"

PROVIDE DROP ALONG WALL TO MATCH EXISTING SPRINKLER MAIN ELEVATION

MAIN FROM COLBY CO 47A YORK STREET

				COLBY COMPANY ENGINEERING 47A YORK STREET, PORTLAND, ME			
				OFFICE EXPANSION 45 YORK STREET			
0 ISSUE FOR PERMIT				CSS	ERP	ERP	9/11/14
REV	DESCRIPTION	DWN BY	CKD BY	APP BY	DATE	SPRINKLER PLAN - DEMOLITION AND NEW	
PLEASE NOTE: THIS DOCUMENT MAY NOT ACCURATELY REPRESENT THE FINAL DOCUMENT. ONLY AN ENGINEER, ARCHITECT OR SURVEYOR SIGNED, SEALED AND DATED PAPER COPY, PROVIDED BY THIS OFFICE, MAY BE UTILIZED FOR BIDDING OR CONSTRUCTION PURPOSES.		47A York Street Portland, Maine 04101 207.553.7753 colbycoengineering.com		SIZE: AS NOTED	DATE: 9/11/2014	PROJECT NO. 1.006.001	DRAWING NO. FP-101
DES BY: ERP				DWN BY: CSS		SHEET X OF X	
				CKD BY: CBC			