


2 SIXTH FLOOR PLAN  
A0.3 1/16" = 1'-0"

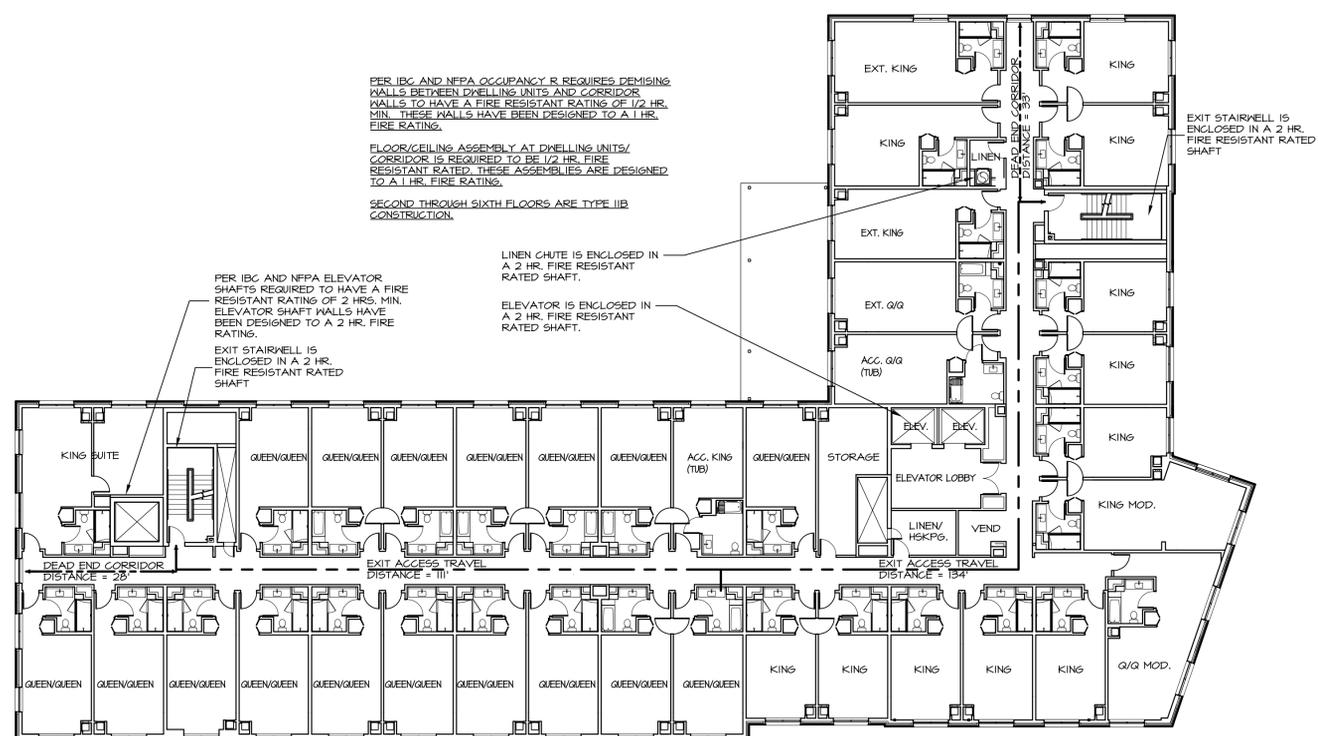

1 FIFTH FLOOR PLAN  
A0.3 1/16" = 1'-0"



DATE	REVISION SCHEDULE	REVISION DESCRIPTION

**COPECHEE**  
CONSTRUCTION CORPORATION  
11 CORPORATE DRIVE, BELMONT NH 03220  
PHONE (603) 527-9090 FAX (603) 527-9191

CODE PLAN  
INFORMATION

PROJECT:  
COMMERCIAL & MAPLE STREET  
MIXED USE DEVELOPMENT  
PORTLAND, ME

DATE: 05-09-13  
SCALE: SEE PLAN  
DRAWN BY: KPH  
SHEET: A0.3