


1 YORK STREET ELEVATION
1/8" = 1'-0"

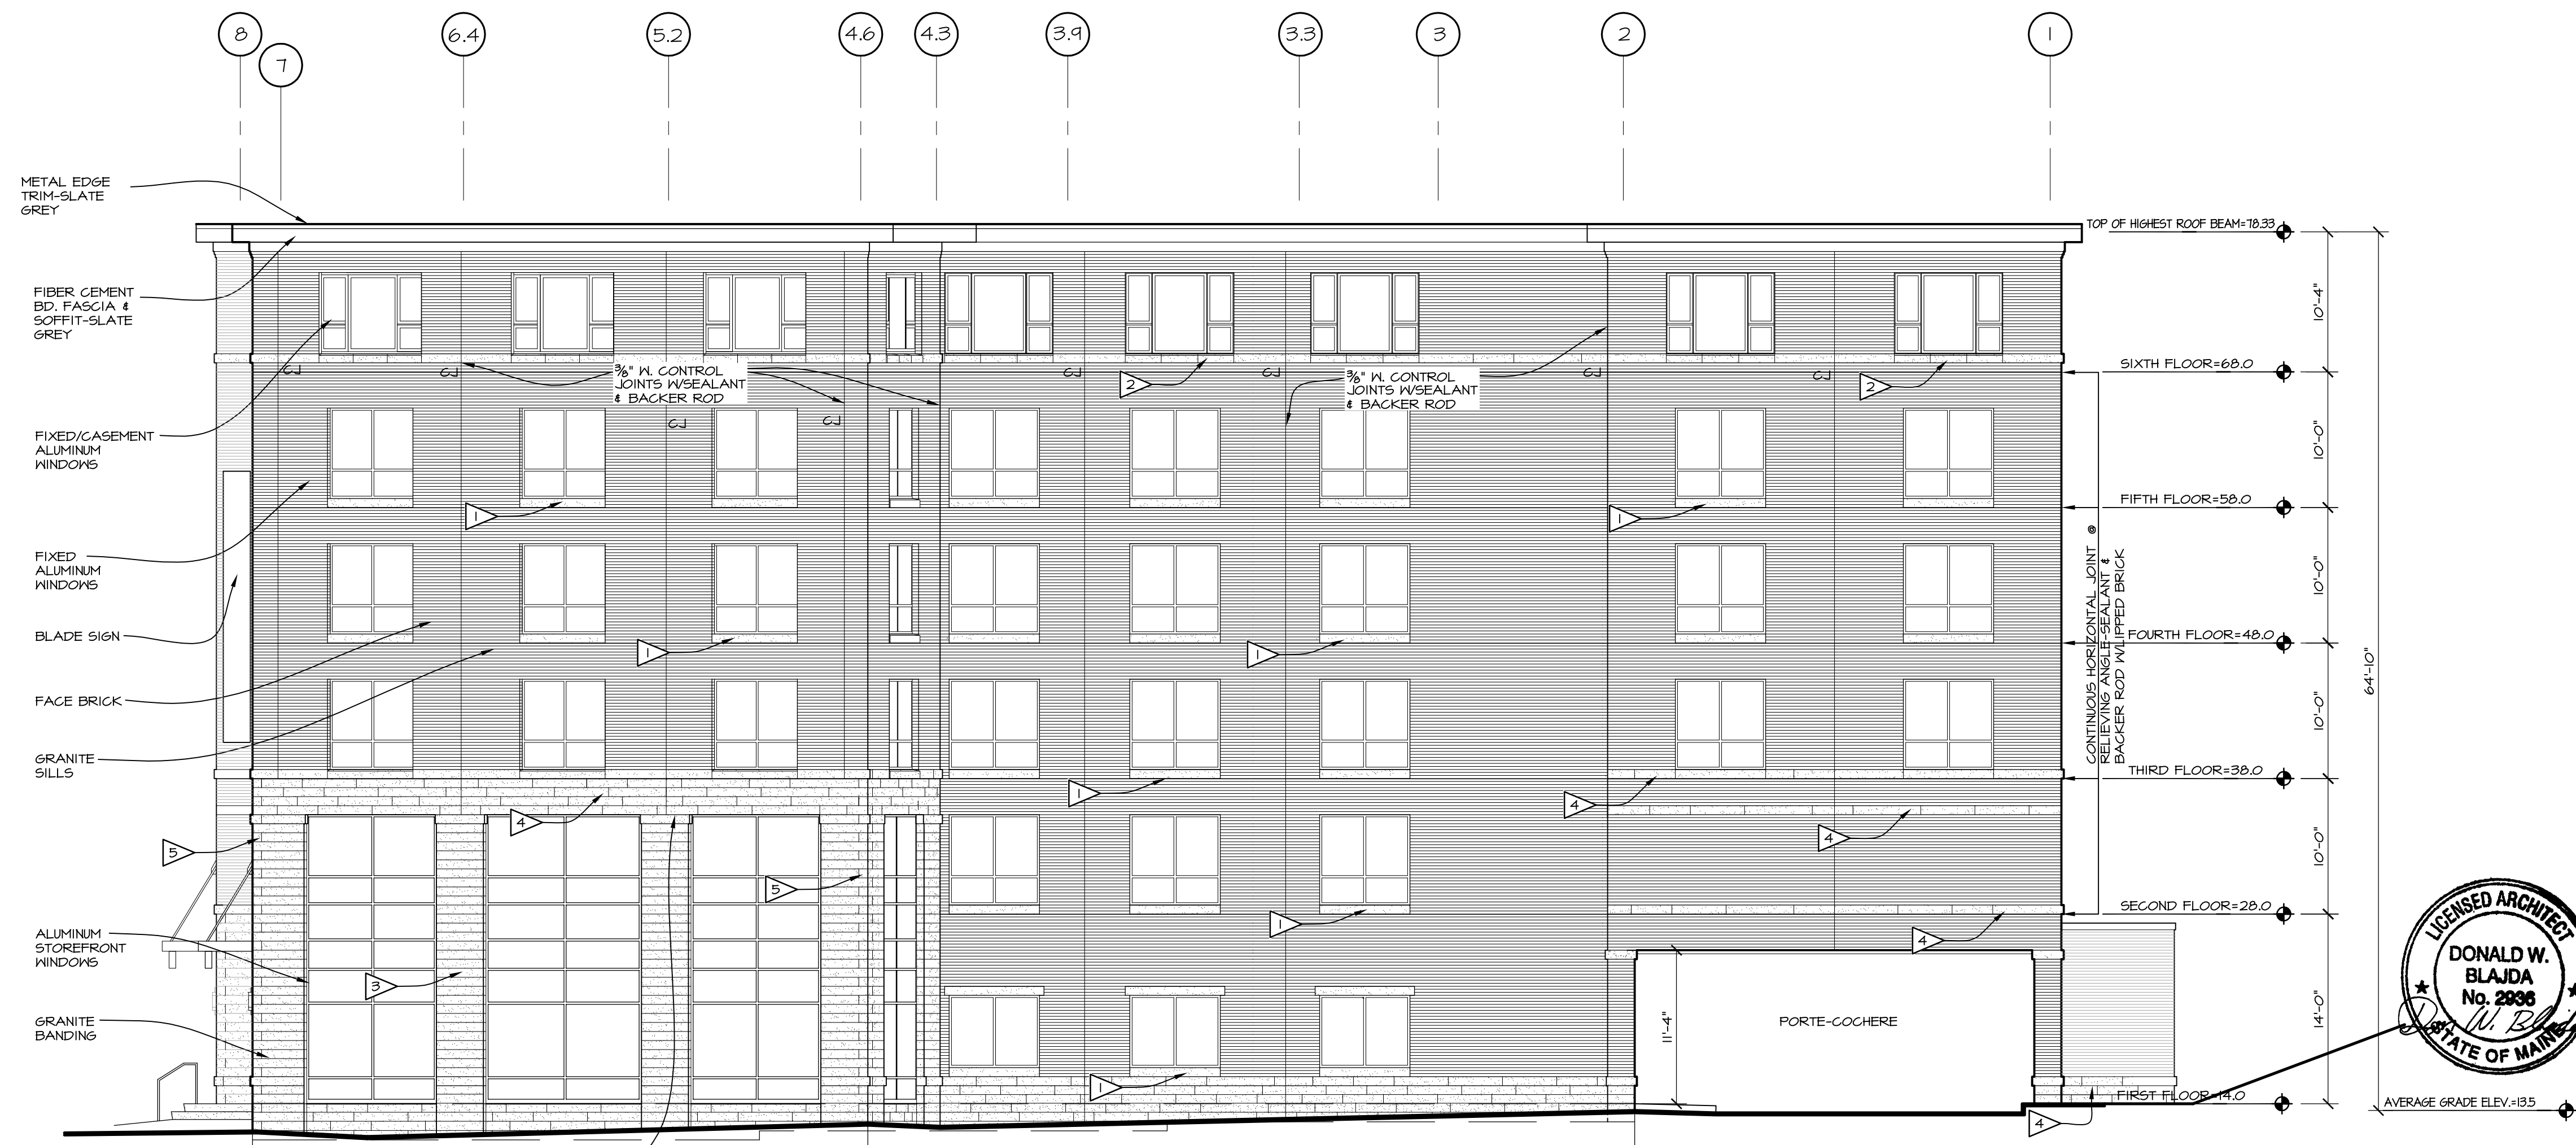


2 FOUNDRY LANE ELEVATION
1/8" = 1'-0"

NOTES-GRANITE VENEER:
SEE DWS. A16 & A21 FOR GRANITE SILL & HEADER FLASHING AND ANCHORAGE DETAILS.
SEE DWS. AT FOR PLAN DETAILS AT FIRST FLOOR.

- 1 SINGLE PIECE SILL-7/8" HIGH X FULL WIDTH OF WINDOW UNIT W/SLOPED TOP TO DRAIN.
- 2 THREE PIECE SILL-7/8" HIGH W/SLOPED TOP TO DRAIN.
- 3 SINGLE PIECE FROM WINDOW TO WINDOW AT PILLARS-7/8" HIGH BY WIDTH AS SHOWN ON FLOOR PLANS.
- 4 RANDOM LENGTH PIECES FROM 36"-60" IN LENGTH-7/8" HIGH. DO NOT ALIGN VERTICAL JOINTS IN ADJOINING COURSES.
- 5 ALTERNATE COURSES AT CORNERS.

ALL VERTICAL JOINTS AT GRANITE TO BE FLUSH JOINTS.
ALL HORIZONTAL JOINTS AT GRANITE TO BE WEATHERED JOINTS.

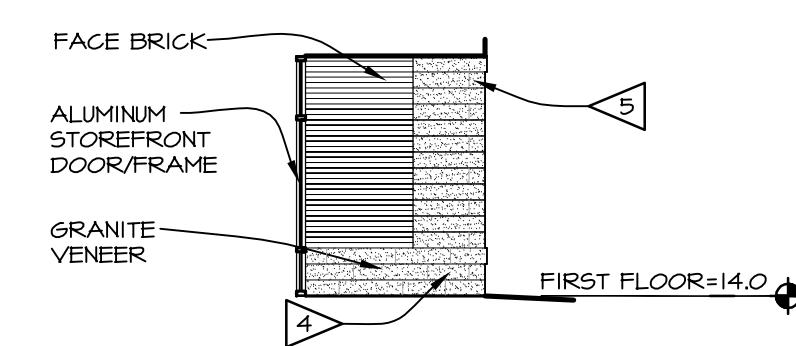

1A RESIDENCE ENTRY ELEVATION
1/8" = 1'-0"

REVISION SCHEDULE	
DATE	REVISION DESCRIPTION
05-22-13	ADDED CONTROL JOINTS AND GRANITE COURSING

LOPECHEE
CONSTRUCTION CORPORATION
11 CORPORATE DRIVE, BELMONT NH 03220
PHONE (603) 527-9050 FAX (603) 527-9191

BUILDING ELEVATIONS

PROJECT: **COMMERCIAL & MAPLE STREET MIXED USE DEVELOPMENT** PORTLAND, ME

DATE: 05-09-13
SCALE: SEE PLAN
DRAWN BY: KPH

A10
SHEET:

