


*new walls*

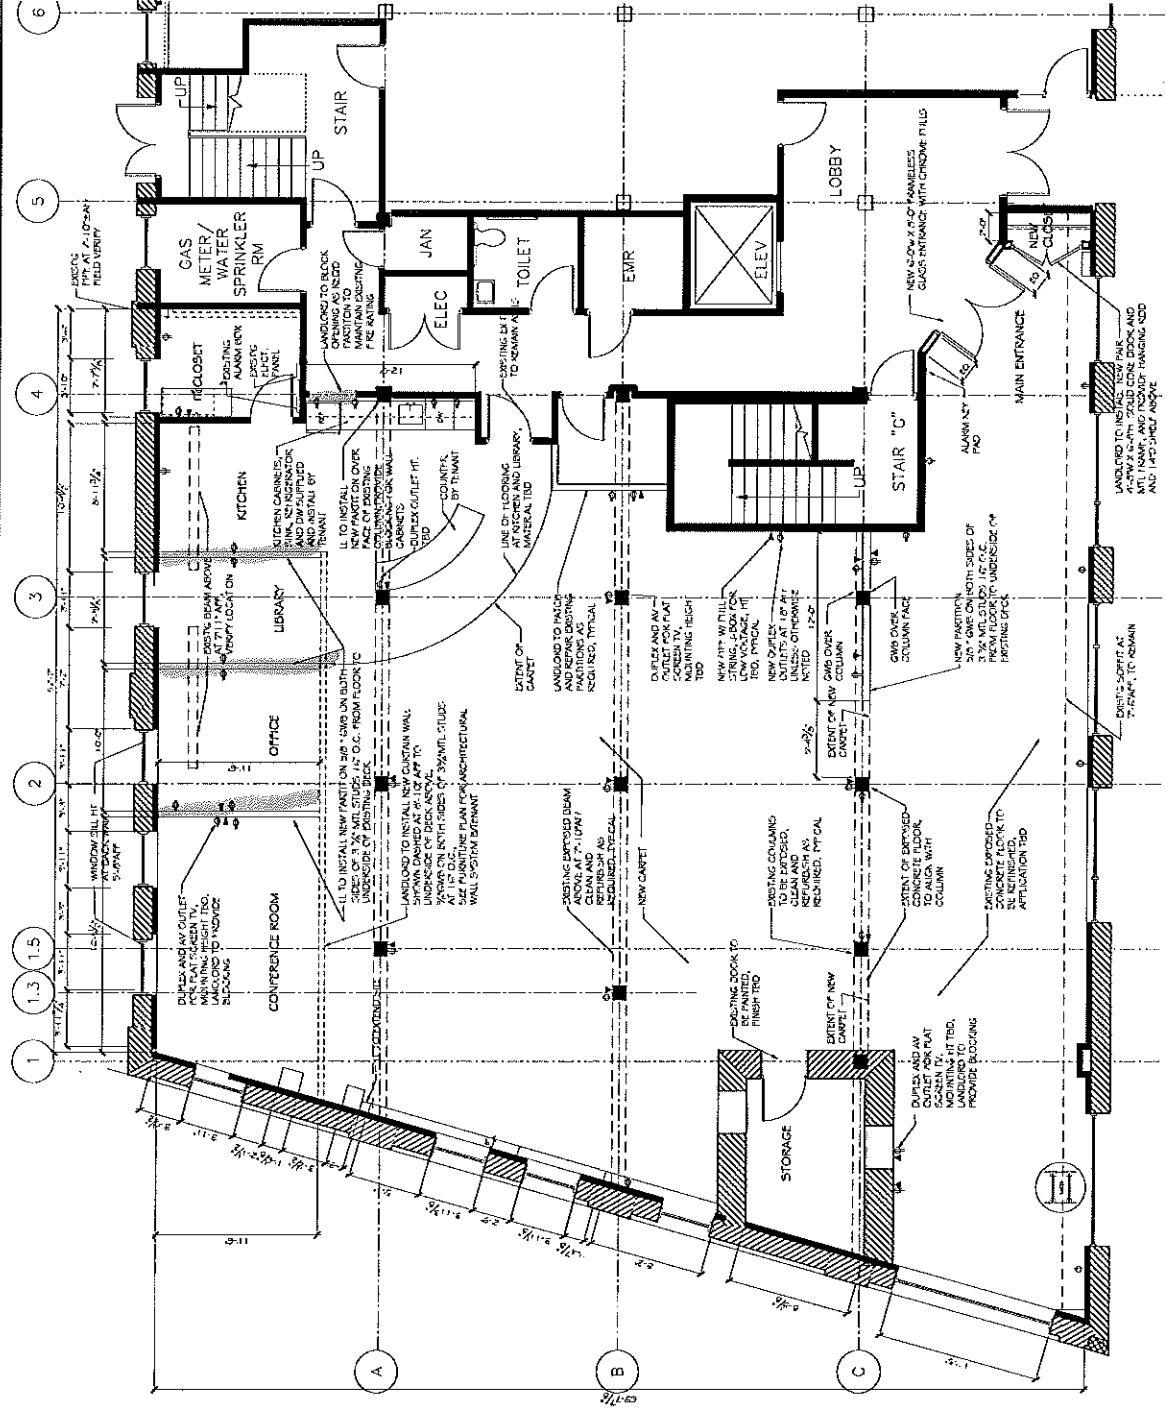

**NOTE:**  
 1. EXISTING DUCTWORK TO REMAIN IF POSSIBLE, TO REDUCE TENANT COST  
 2. EXISTING DUCTWORK AND BEAMS TO BE EXPOSED AND PAINTED WHITE B/77  
 3. ALL NEW AND EXISTING WALLS, TO RECEIVE VINYL BASE AND EGGSHELL FINISH PAINT, PAINT AND VINYL BASE COLORS TBD  
 4. ALL NEW AND EXISTING DOORS, TO RECEIVE SEMI-GLOSS PAINT, PAINT FINISH TBD

**Office Resources**  
 5 P O B O X 11101 W O D I E S  
 274 CONOVER STREET, BOSTON, MA 02219  
 617-435-3131 www.officeresources.com

**EXPLANATION**  
 ALL DIMENSIONS UNLESS OTHERWISE SPECIFIED SHALL BE IN FEET AND INCHES. DIMENSIONS SHALL BE TO FACE UNLESS OTHERWISE NOTED. ALL DIMENSIONS TO BE SHOWN ON THIS DRAWING SHALL BE TO FACE UNLESS OTHERWISE NOTED.

**MINIMUM REQUIREMENTS**  
 ALL DIMENSIONS SHALL BE TO FACE UNLESS OTHERWISE NOTED.

**ARCHITECT**  
 PRELIMINARY FLOOR PLAN  
 DATE: 11/11/11  
 SCALE: 1/8" = 1'-0"

**REVISIONS**

**DATE**

**DESCRIPTION**

**DATE**

**DESCRIPTION**

**DATE**

**DESCRIPTION**

**A1**