



ABBREVIATIONS

ALUM	Aluminum
SCWD	Solid Core wood door
CLR. F.	Clear Finish
HM	Hollow Metal
GHM	Galvanized Hollow Mtl.
PNTD.	Painted
F.F.	Factory Finish
HW	Hardware Set
TG	Tempered Glass

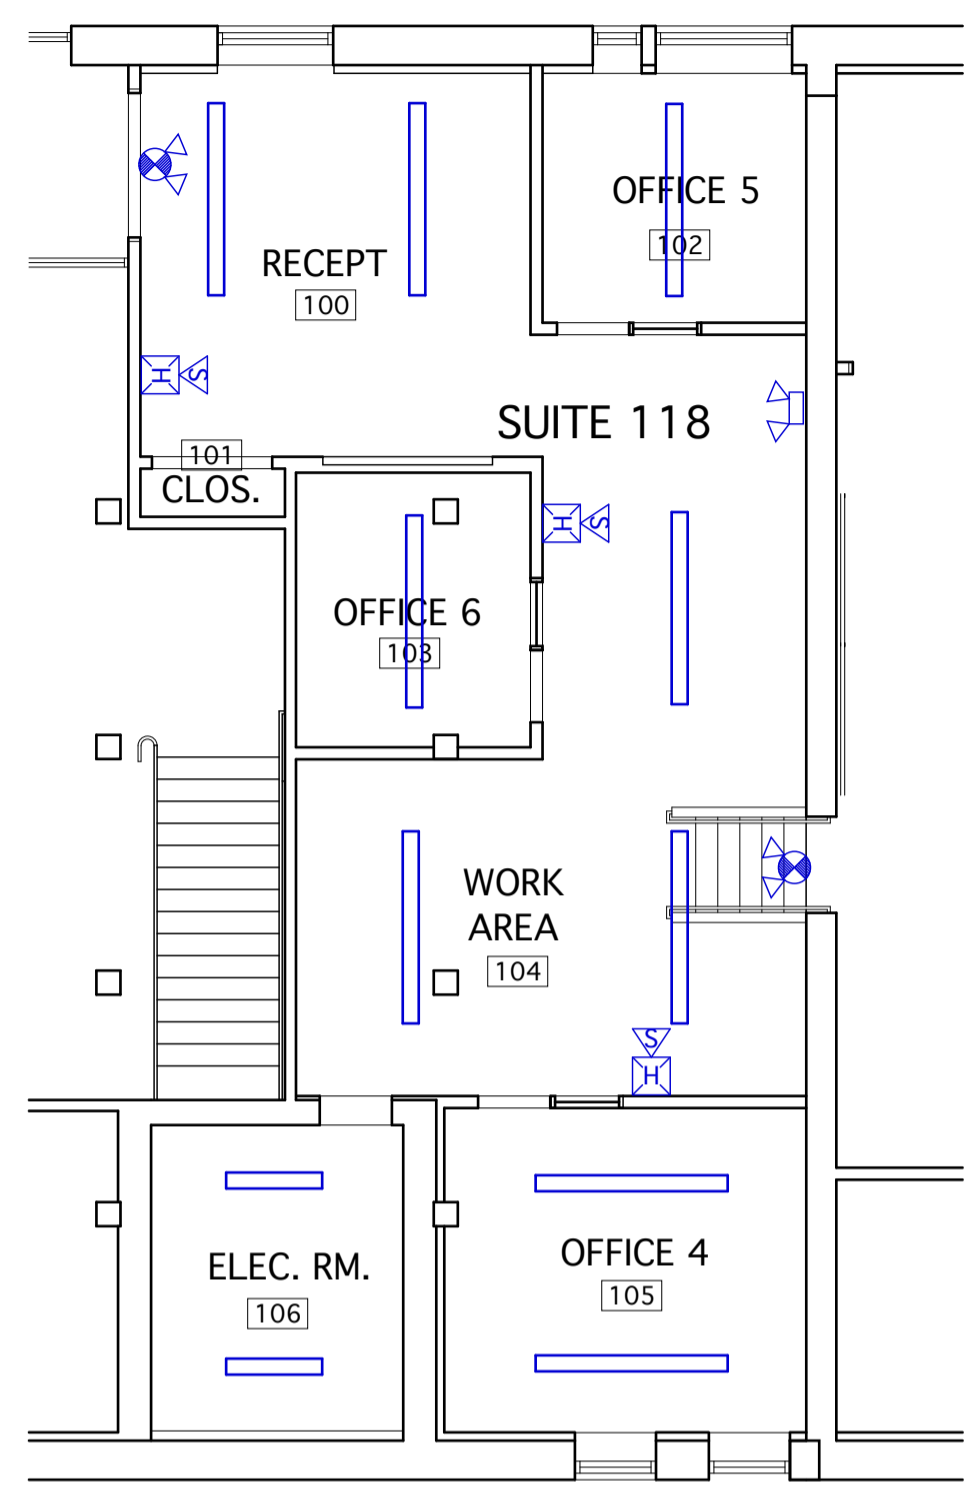

CEILING PLAN

1/8" = 1'-0"

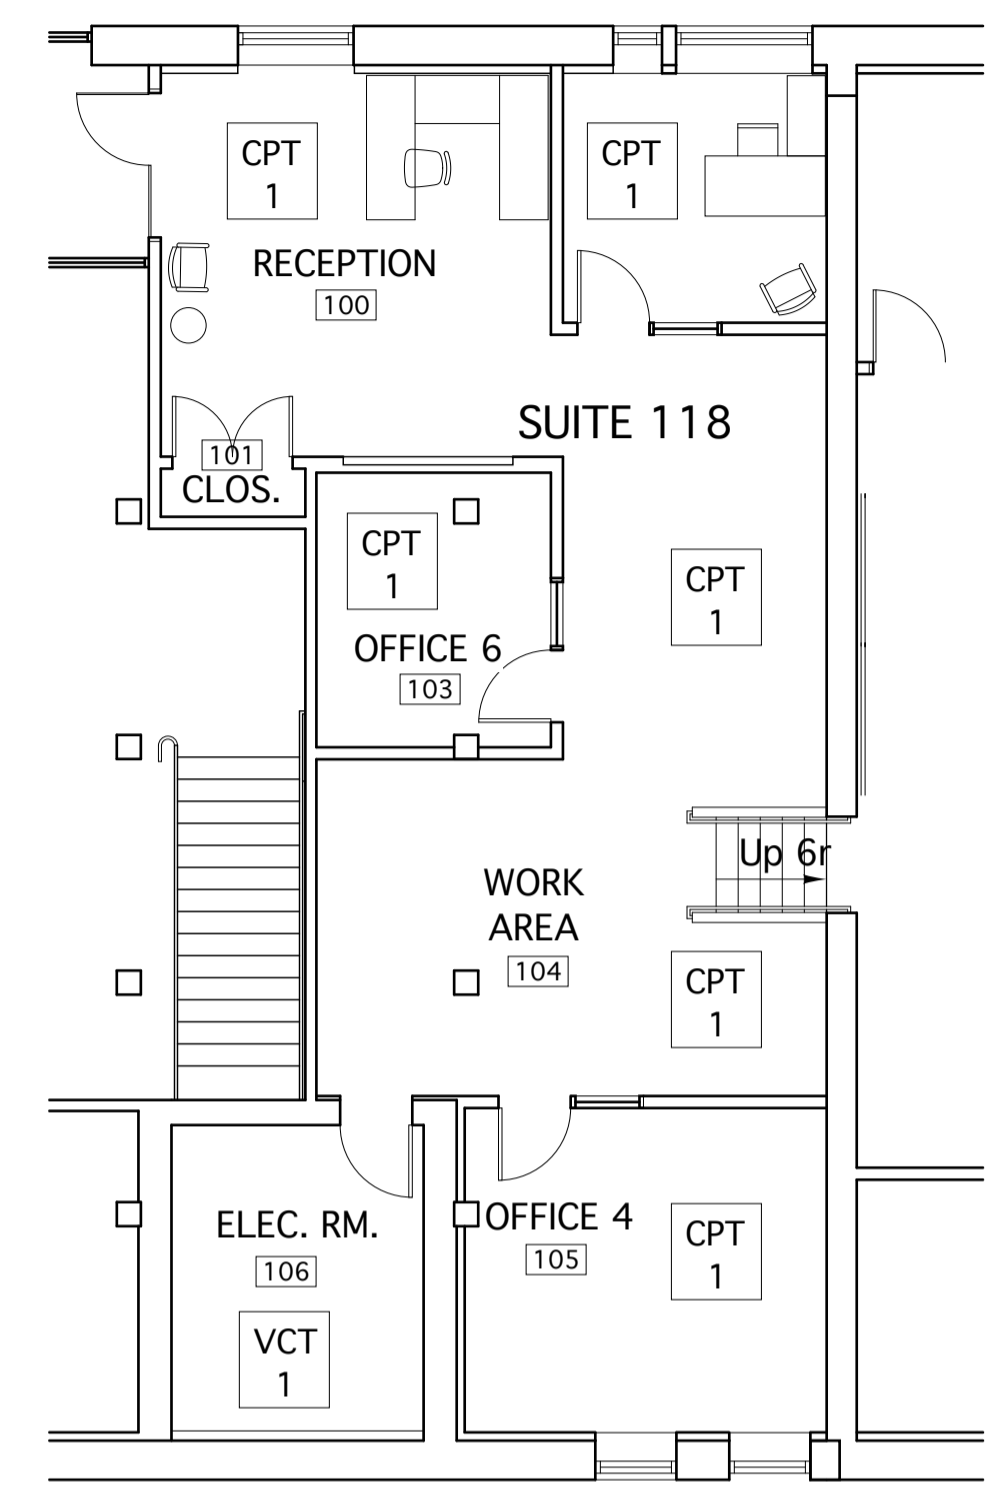

FLOOR FINISH PLAN

1/8" = 1'-0"

DOOR & FRAME SCHEDULE


General		Door				Frame			Details				Hardware	Label	Remarks
Door No.	Size (W x H)	Thickness	Material	Finish	Type	Material	Finish	Type	Head	Jamb	Threshold	Hardware	Label	Remarks	
SECOND FLOOR															
100	EXIST. 3'-0" X 7'-0"	1/2"	GLASS	--	C	FRAMELESS			Exist	Exist	--	Exist.	--	FRAMELESS GLASS	
101	PR. 3'-0" X 7'-0"	1 3/4"	SCWD	CLR. F.	A	HM	PNTD.	F1	H1	J1	--	HDWR 3	--		
102	3'-0" X 7'-0"	1 3/4"	SCWD	CLR. F.	B	HM	PNTD.	F2	H1	J1	--	HDWR 2	--		
103	3'-0" X 7'-0"	1 3/4"	SCWD	CLR. F.	B	HM	PNTD.	F2	H1	J1	--	HDWR 2	--		
105	3'-0" X 7'-0"	1 3/4"	SCWD	CLR. F.	B	HM	PNTD.	F2	H1	J1	--	HDWR 2	--		
106	3'-0" X 7'-0"	1 3/4"	SCWD	CLR. F.	A	HM	PNTD.	F1	H1	J1	--	HDWR 1	60 MIN		

Hardware Sets:

- HDWR 1: Hinges, Silencers, Stop, Commercial Duty Lever Lockset - Supply Rm. Function.
- HDWR 2: Hinges, Silencers, Stop, Commercial Duty Lever Lockset - Office Function.
- HDWR 3: Hinges, Silencers, Stop, Dummy Lever Set, Magnetic Catches

CEILING TYPES LEGEND

- A** Existing wood beams and deck to remain. New beams to be stained to match as closely as possible the color of exist'g beams.
- B** 2x2 ACT: Building Standard Tenant Tile & Grid

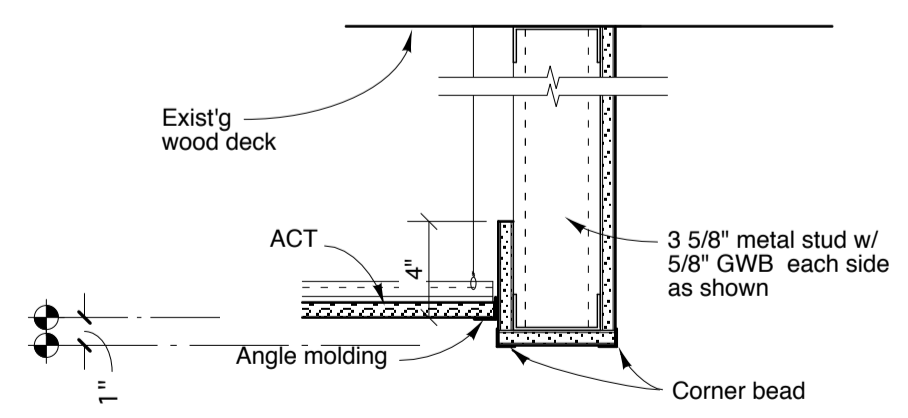

TYPICAL SOFFIT DETAIL

1 1/2" = 1'-0"

ELECTRICAL LEGEND

- 8' fluorescent linear pendant fixture
- 4' fluorescent linear pendant fixture
- Decorative Pendant Fixture
- Recessed Can Fixture
- Fire Alarm Strobe/Horn Unit
- Combination Emergency Light/Exit Sign
- Emergency Light
- Duplex Outlet
- Quadraplex Outlet
- Floor J Box for powering Work Stations
- S Single Pole Switch
- S3 Three Pole Switch

FLOORING TYPES LEGEND

- CPT 1** BUILDING STANDARD TENANT CARPET w/ VINYL BASE
- VCT 1** BUILDING STANDARD TENANT VCT w/ VINYL BASE

**CPB2, LLC
Tenant Fit Up
Expansion**

Merrill's Wharf
252/254 Commercial St.
Portland, Maine

REVISIONS

PERMIT DOCUMENTS
JUNE 22, 2015

Door Schedule & Types
Ceiling Plan, & Floor
Finish Plan

Scale: As Noted