



Reviewed for Code Compliance  
Permitting and Inspections Department  
Approved with Conditions

02/04/2019

Prepared For:  
**Deering Property Development, LLC**  
Address  
City, State

Consultant:  
**ARCHETYPE architects**  
48 Union Wharf Portland, Maine 04101  
(207) 772-6022 ARCHETYPE@ARCHETYPE.COM


Architect:  
**ARCHETYPE architects**  
48 Union Wharf Portland, Maine 04101  
(207) 772-6022 ARCHETYPE@ARCHETYPE.COM

Project:  
**HOBSON'S LANDING**  
383 Commercial Street  
Portland, Maine 04101

Revisions:  
1 01 28 19 LIFE SAFETY ADDED  
2 02 01 19 REV. PER CITY REVIEW

Date: 15 JAN 2019  
Scale: As indicated  
**FLOOR PLANS**

**A1.02**

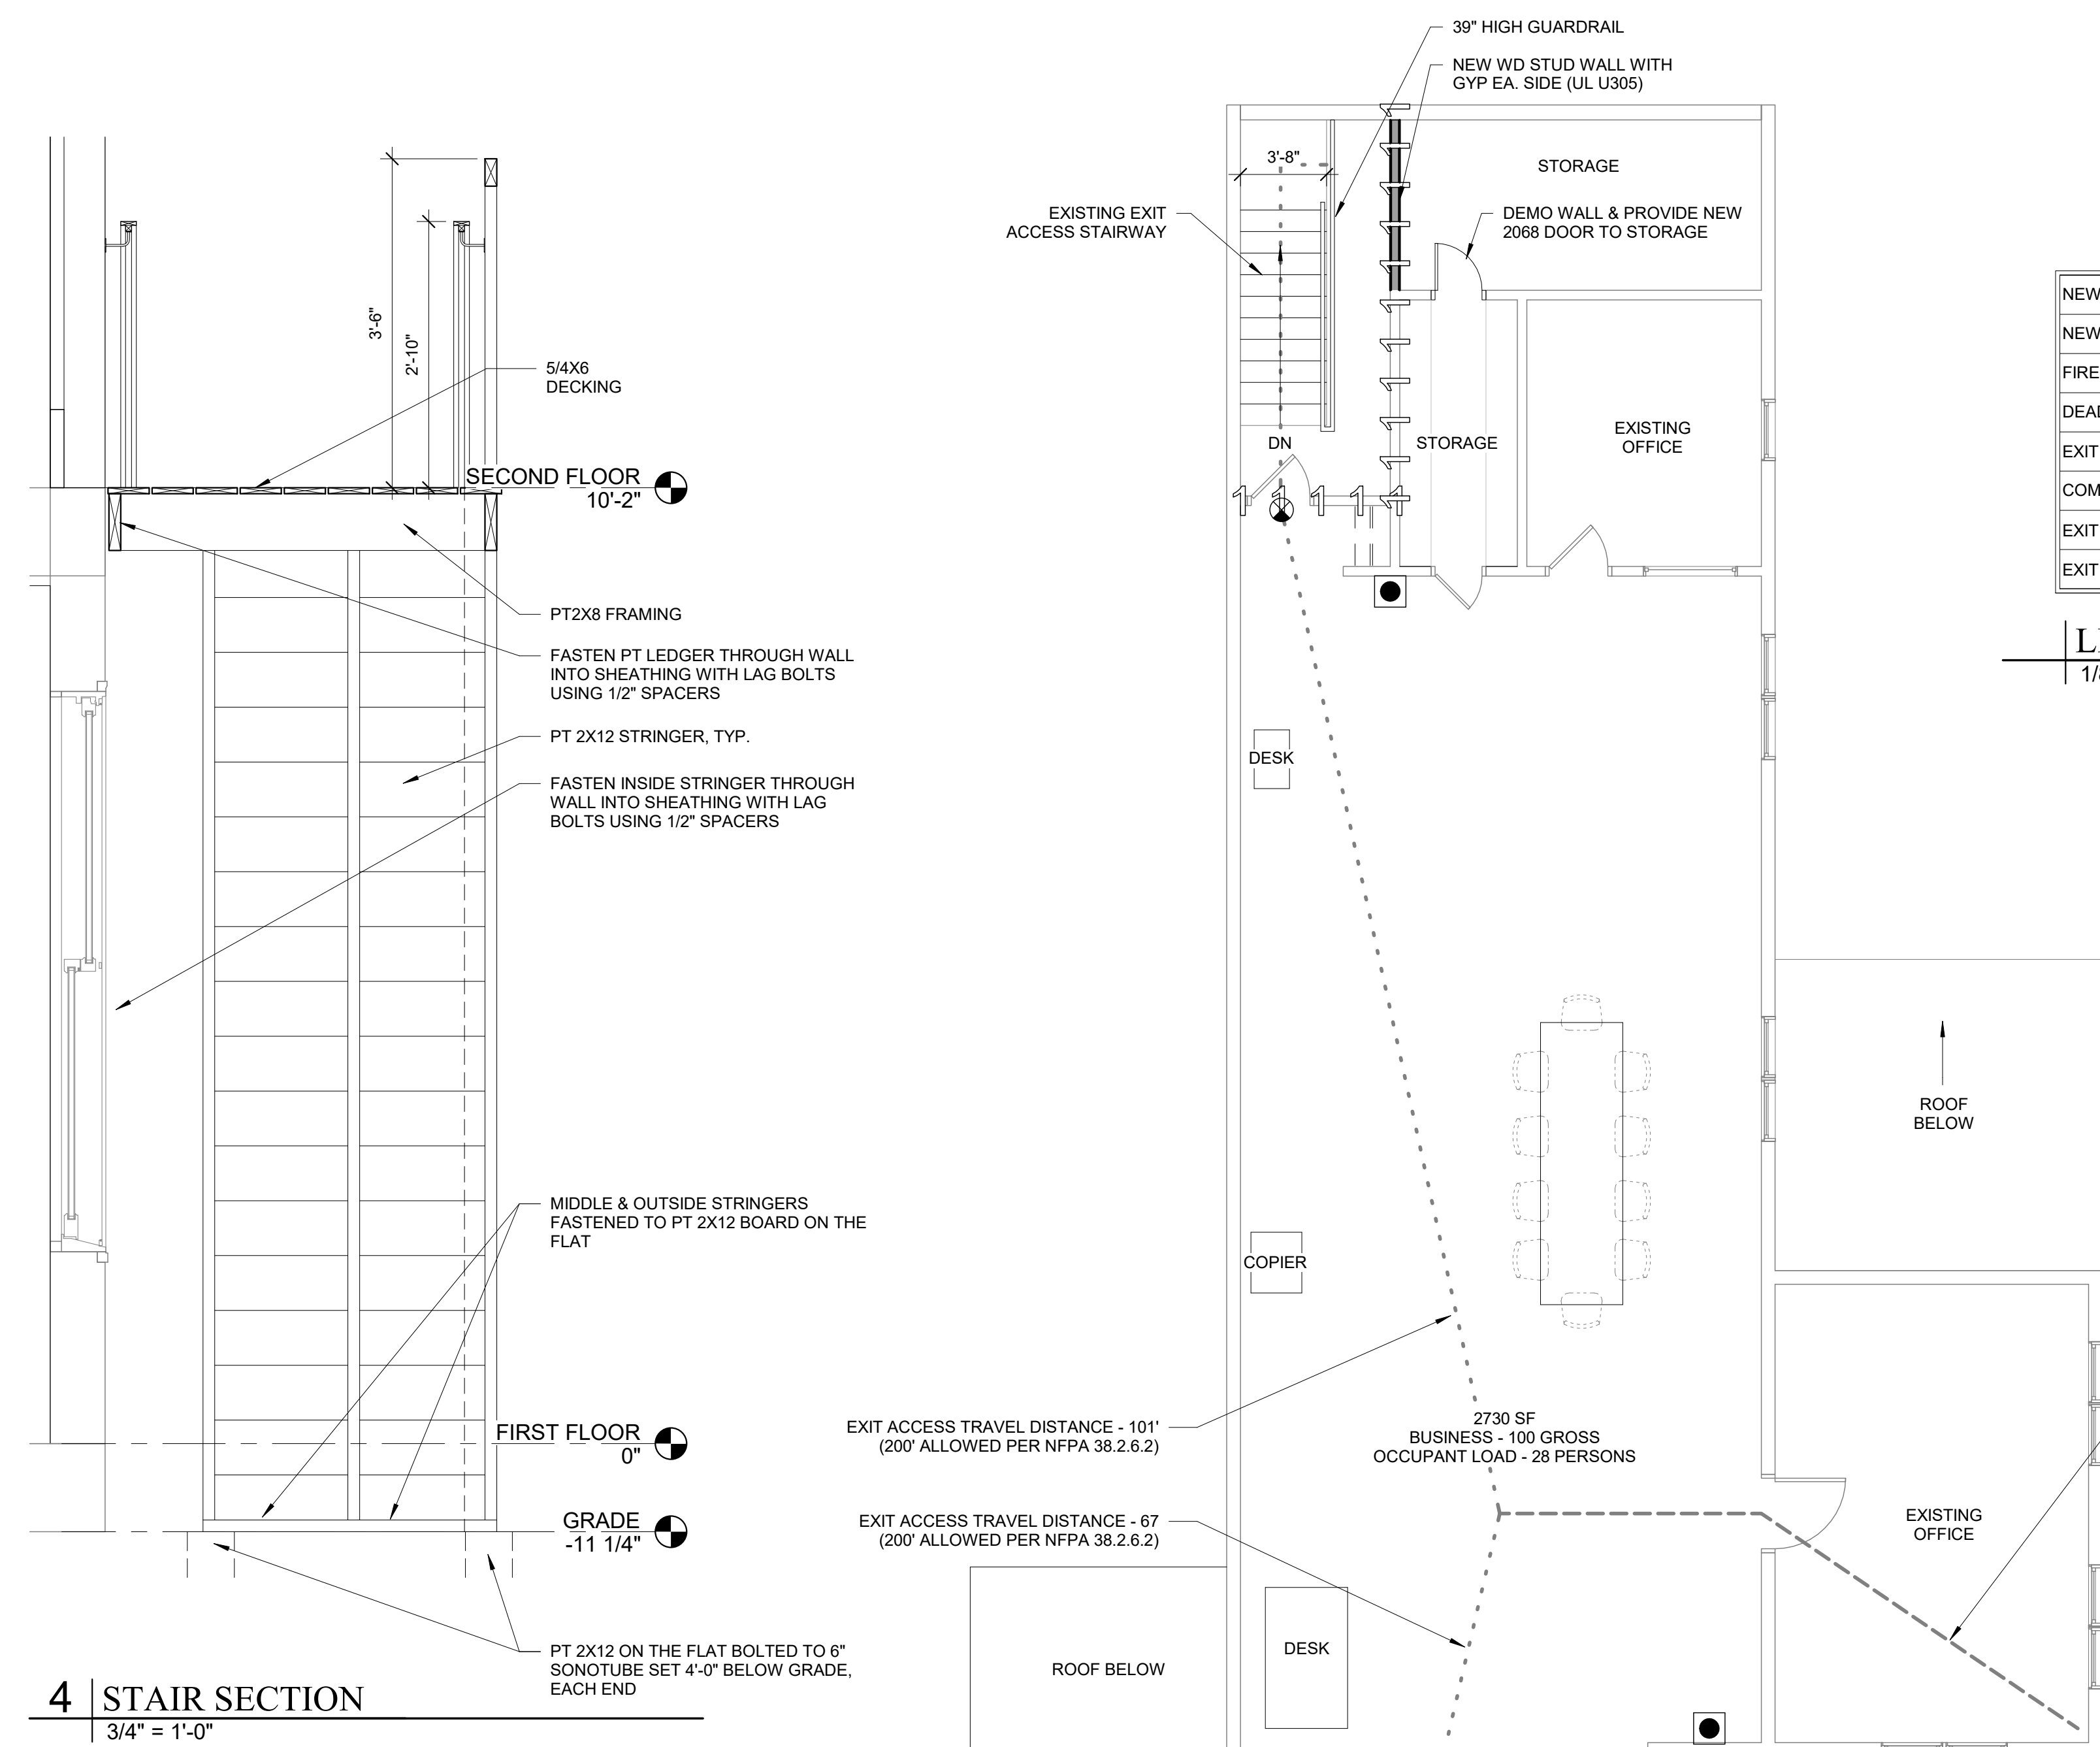

NEW WALL - 1 HOUR	
NEW WALL - 2 HOUR	
FIRE EXTINGUISHER	
DEAD END CORR. TRAVEL LENGTH	
EXIT ACCESS TRAVEL DISTANCE	
COMMON PATH OF TRAVEL LENGTH	
EXIT SIGN	
EXIT ENTRANCE	

**LIFE SAFETY LEGEND**  
1/8" = 1'-0"

