
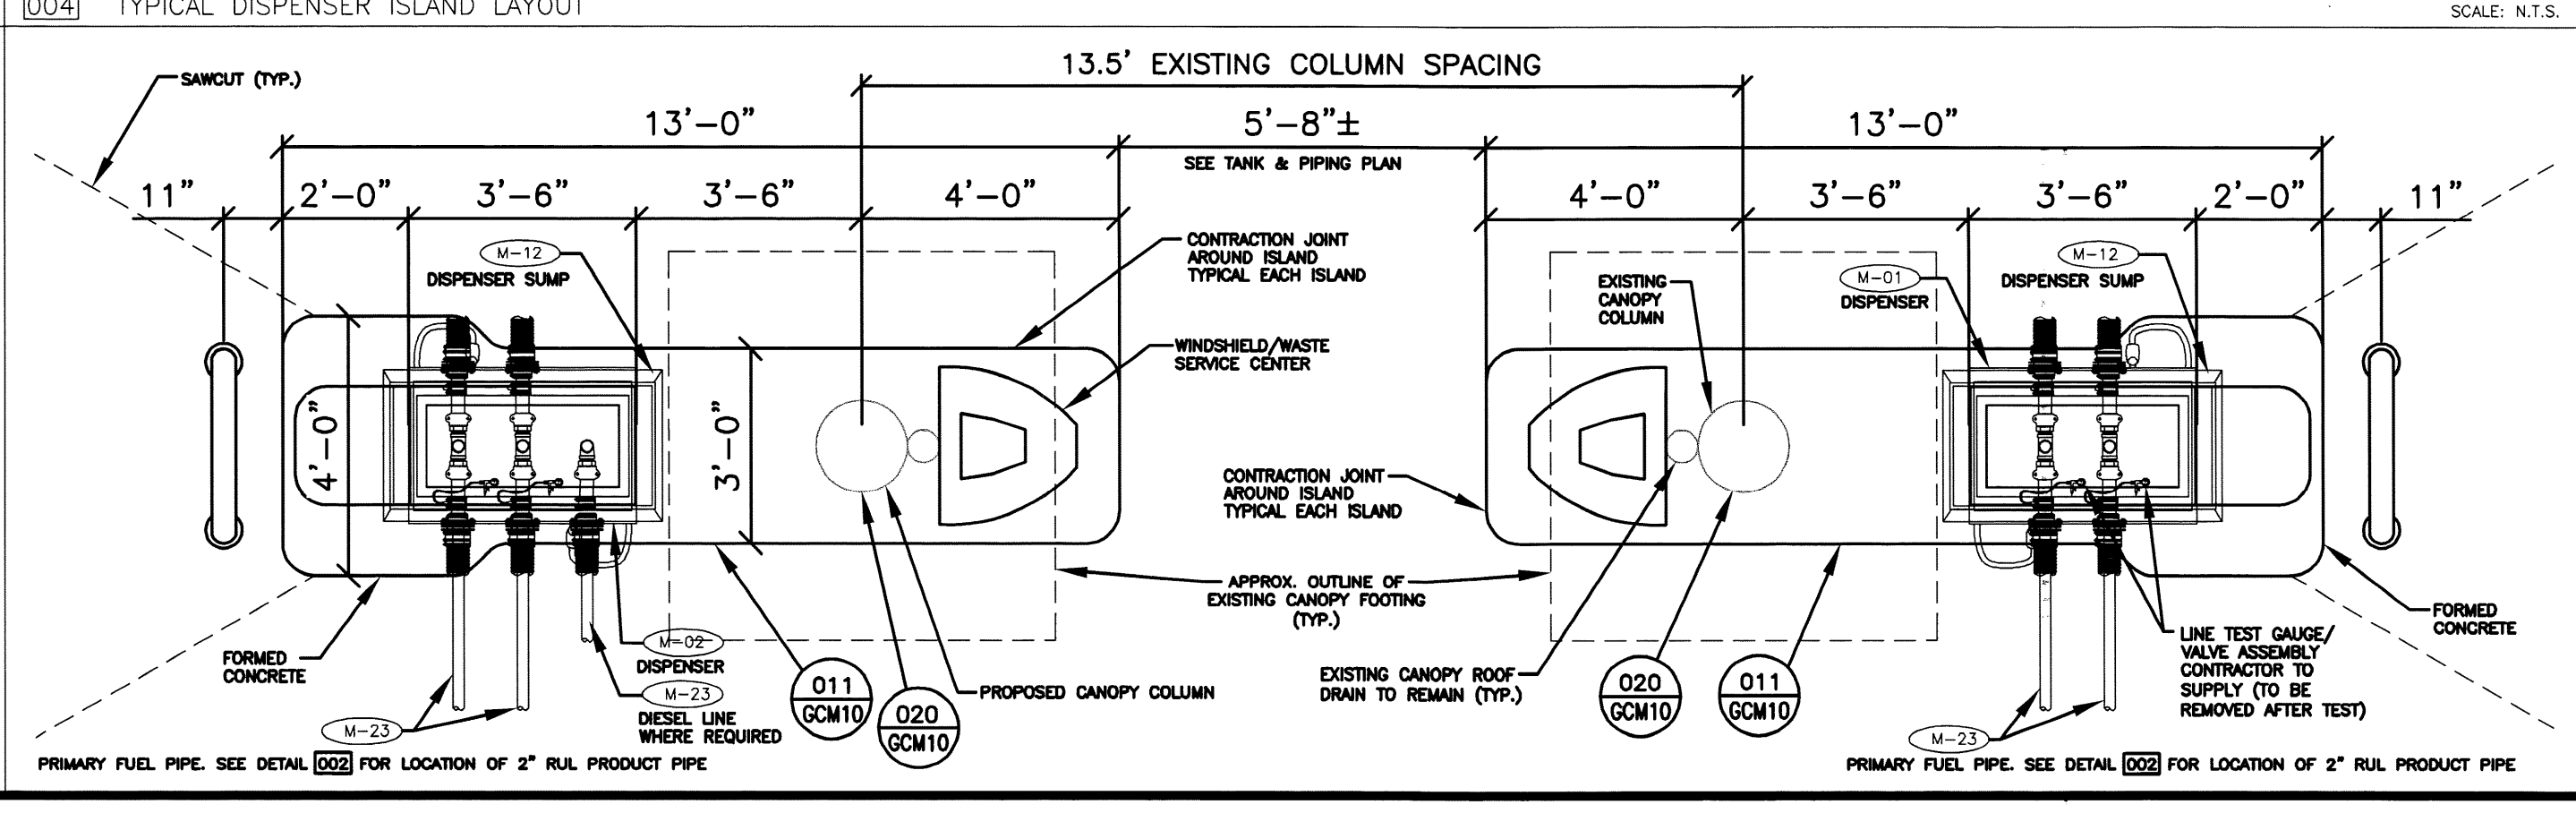


- SUPERSEDES ALL PREVIOUS ISSUES
 - APPROVED FOR CONSTRUCTION
 - PRELIMINARY-NOT FOR CONSTRUCTION
 - ISSUED TO: _____
- DATE _____
1. COORDINATE APRON ELEVATIONS ON THIS DRAWING WITH CIVIL DRAWINGS AND FIELD ELEVATIONS WHEN PROVIDED.
 2. DISPENSER SUMPS TO BE SET IN PLACE AND USED AS A FORM TO POUR CONCRETE AROUND.
 3. ALL EQUIPMENT INSTALLATIONS MUST COMPLY WITH MANUFACTURER'S SPECIFICATIONS.
 4. ALL EQUIPMENT AND CONSTRUCTION ARE NEW.

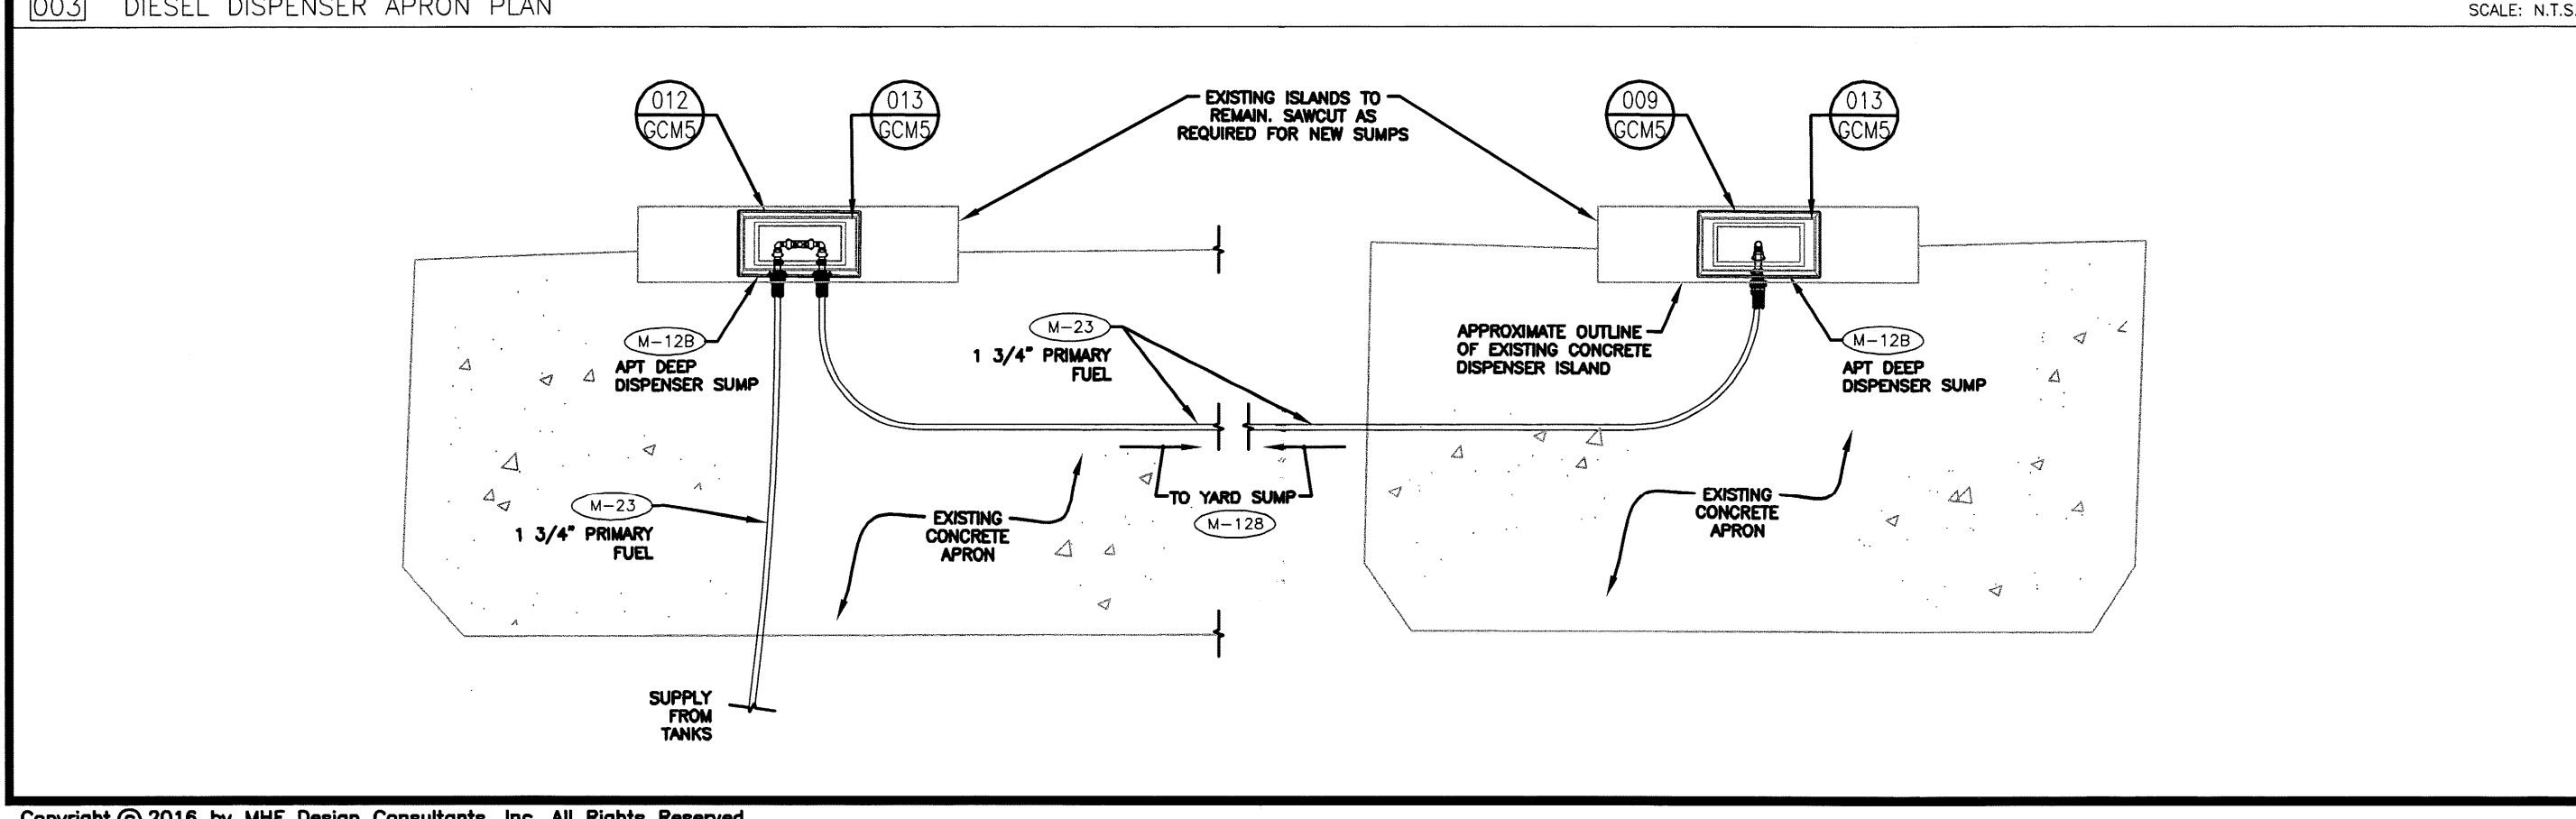

REV	DATE	BY	REVISION

REVISIONS

MHF Design Consultants, Inc.
 44 Siles Road, Suite One
 Salem, New Hampshire 03079
 (603) 893-0720
 ENGINEERS • PLANNERS • SURVEYORS
 www.mhfdesign.com

DESIGNED BY:	DSA	HS
APPROVED BY:	AS NOTED	
DATE:	1/26/16	PROPERTY NO.:
CAD FILE:	3880 GCM5.dwg	REF-BLK:
PLOTTED:		REF-BLK:

IRVING OIL

190 COMMERCE WAY
PORTSMOUTH, NH 03801

PROJECT: 393 COMMERCIAL STREET
PORTLAND, MAINE

SHEET TITLE: **DISPENSER APRON PLAN, PIPING PLAN AND DETAILS**

PROJECT:	DRAWING NO:	REVISION:
	GCM5	

COMPANY SUPERVISOR AND CONTRACTOR TO VERIFY ALL MEASUREMENTS ON WORK OR AT SITE. THIS DRAWING IS THE PROPERTY OF IRVING OIL LTD. AND SHALL BE RETURNED ON COMPLETION OF WORK.

MHF PROJECT NO. 388015 SHEET 4 OF 7

F:\Projects\CAD\388015\3880 GCM5.dwg GCS 1/26/16 5:36pm DSA