


- PLAN REFERENCES**
1. "BOUNDARY AND TOPOGRAPHIC SURVEY WEST COMMERCIAL STREET PORTLAND, CUMBERLAND COUNTY, MAINE" MADE FOR HNTB AND THE MAINE DEPARTMENT OF TRANSPORTATION BY OWEN HASKELL, INC. DATED APRIL 4, 2014.
 2. PLAN TITLED "STATE OF MAINE DEPARTMENT OF TRANSPORTATION RIGHT OF WAY MAP" "LAND ACQUISITIONS" BY OWEN HASKELL INC. DATED APRIL 4, 2014.
 3. PLAN SET TITLED "STATE OF MAINE DEPARTMENT OF TRANSPORTATION CITY OF 7.7 PORTLAND, CUMBERLAND COUNTY, PORTLAND INTERNATIONAL MARINE TERMINAL - EXISTING LAYDOWN AND CONNECTING CORRIDOR CONNECTION WIN: 022809.20
 4. PORTLAND HARBOR, PORTLAND, ME AFTER DREDGE SURVEY - 35 FOOT CHANNEL AND TURNING BASINS BY THE U.S. ARMY CORPS OF ENGINEERS. SHEETS V-101 THROUGH V-104, DATED APRIL 16, 2014.

STRUCTURES WITHIN PROJECT TO BE CONSTRUCTED IN ACCORDANCE WITH PORTLAND CITY CODE, SECTION 14-450.8 FLOOD PLAIN MANAGEMENT.

LEGEND

- EXISTING BUILDING
- PROPOSED BUILDING

- NOTE**
1. PER THE AMENDED SITE PLAN CONDITIONS OF APPROVAL THE TEMPORARY ACCESS AND EGRESS FOR THE PROJECT WILL BE VIA THE EXISTING DRIVEWAY NEAR THE CASCO BAY BRIDGE DURING THE IMT CONSTRUCTION. NEW YARD, LLC / CANAL LANDING, LLC SHALL COORDINATE WITH THE MEDOT'S CONTRACTOR FOR ALL TEMPORARY ACCESS PROVISIONS INCLUDING THE PREPARATION OF A CONSTRUCTION MANAGEMENT PLAN.
 2. PER THE AMENDED SITE PLAN CONDITIONS OF APPROVAL THE APPLICANT SHALL RESERVE ONE OR MORE AREAS FOR BICYCLE PARKING UP TO FIVE (5) BICYCLES. THE APPLICANT RESERVES THE RIGHT TO MOVE THESE BICYCLE PARKING AREAS FROM TIME TO TIME DEPENDING ON BOAT YARD ACTIVITIES. A MOVEABLE BIKE RACK SHALL BE PROVIDED AT THESE LOCATIONS TO ALLOW FOR BIKE SECURITY.
 3. PER THE AMENDED SITE PLAN CONDITIONS OF APPROVAL CANAL LANDING LLC SHALL MAINTAIN A 30 FOOT WIDE ACCESS ROUTE AS GENERALLY DEPICTED ON THIS PLAN AT ALL TIMES. THE ROUTE MAY VARY TO ALLOW FOR THE PLACEMENT OF VESSELS ON THE SITE.

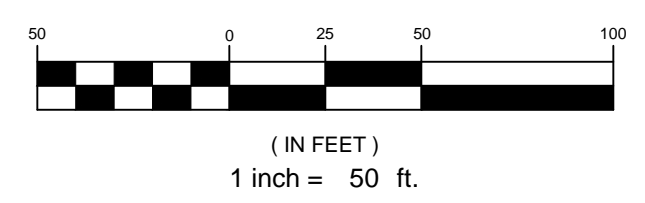

		PROJECT CANAL LANDING AMENDED SITE PLAN	STANTEC CONSULTING SERVICES INC. 482 PAYNE ROAD SCARBOROUGH, ME 04074 WWW.STANTEC.COM															
SHEET TITLE FIRE PROTECTION PLAN	CLIENT CANAL LANDING LLC 400 WEST COMMERCIAL STREET PORTLAND, ME 04101	DRAWN: PBF DESIGNED: SRB CHECKED: SRB FILE NAME: 3091.04-UTILITY SHEET	DATE: DECEMBER 2017 SCALE: 1" = 50' JOB NO. 195350129 SHEET C-11.0															
<table border="1"> <thead> <tr> <th>REV</th> <th>DATE</th> <th>DESCRIPTION</th> </tr> </thead> <tbody> <tr> <td>4</td> <td>12.14.17</td> <td>PERMIT RENEWAL SUBMISSION - LEVEL III</td> </tr> <tr> <td>3</td> <td>11.10.15</td> <td>REVISED FINAL PLAN SUBMISSION</td> </tr> <tr> <td>2</td> <td>09.04.15</td> <td>FINAL PLAN SUBMISSION TO CITY OF PORTLAND</td> </tr> <tr> <td>1</td> <td>06.15.15</td> <td>PRELIMINARY PHASE III AMENDED SITE PLAN TO CITY OF PORTLAND</td> </tr> </tbody> </table>		REV	DATE	DESCRIPTION	4	12.14.17	PERMIT RENEWAL SUBMISSION - LEVEL III	3	11.10.15	REVISED FINAL PLAN SUBMISSION	2	09.04.15	FINAL PLAN SUBMISSION TO CITY OF PORTLAND	1	06.15.15	PRELIMINARY PHASE III AMENDED SITE PLAN TO CITY OF PORTLAND	P.E. STEPHEN BUSHEY LIC. # 7429	
REV	DATE	DESCRIPTION																
4	12.14.17	PERMIT RENEWAL SUBMISSION - LEVEL III																
3	11.10.15	REVISED FINAL PLAN SUBMISSION																
2	09.04.15	FINAL PLAN SUBMISSION TO CITY OF PORTLAND																
1	06.15.15	PRELIMINARY PHASE III AMENDED SITE PLAN TO CITY OF PORTLAND																