




1 WALL SECTION 3
Scale: 3/4" = 1'-0"

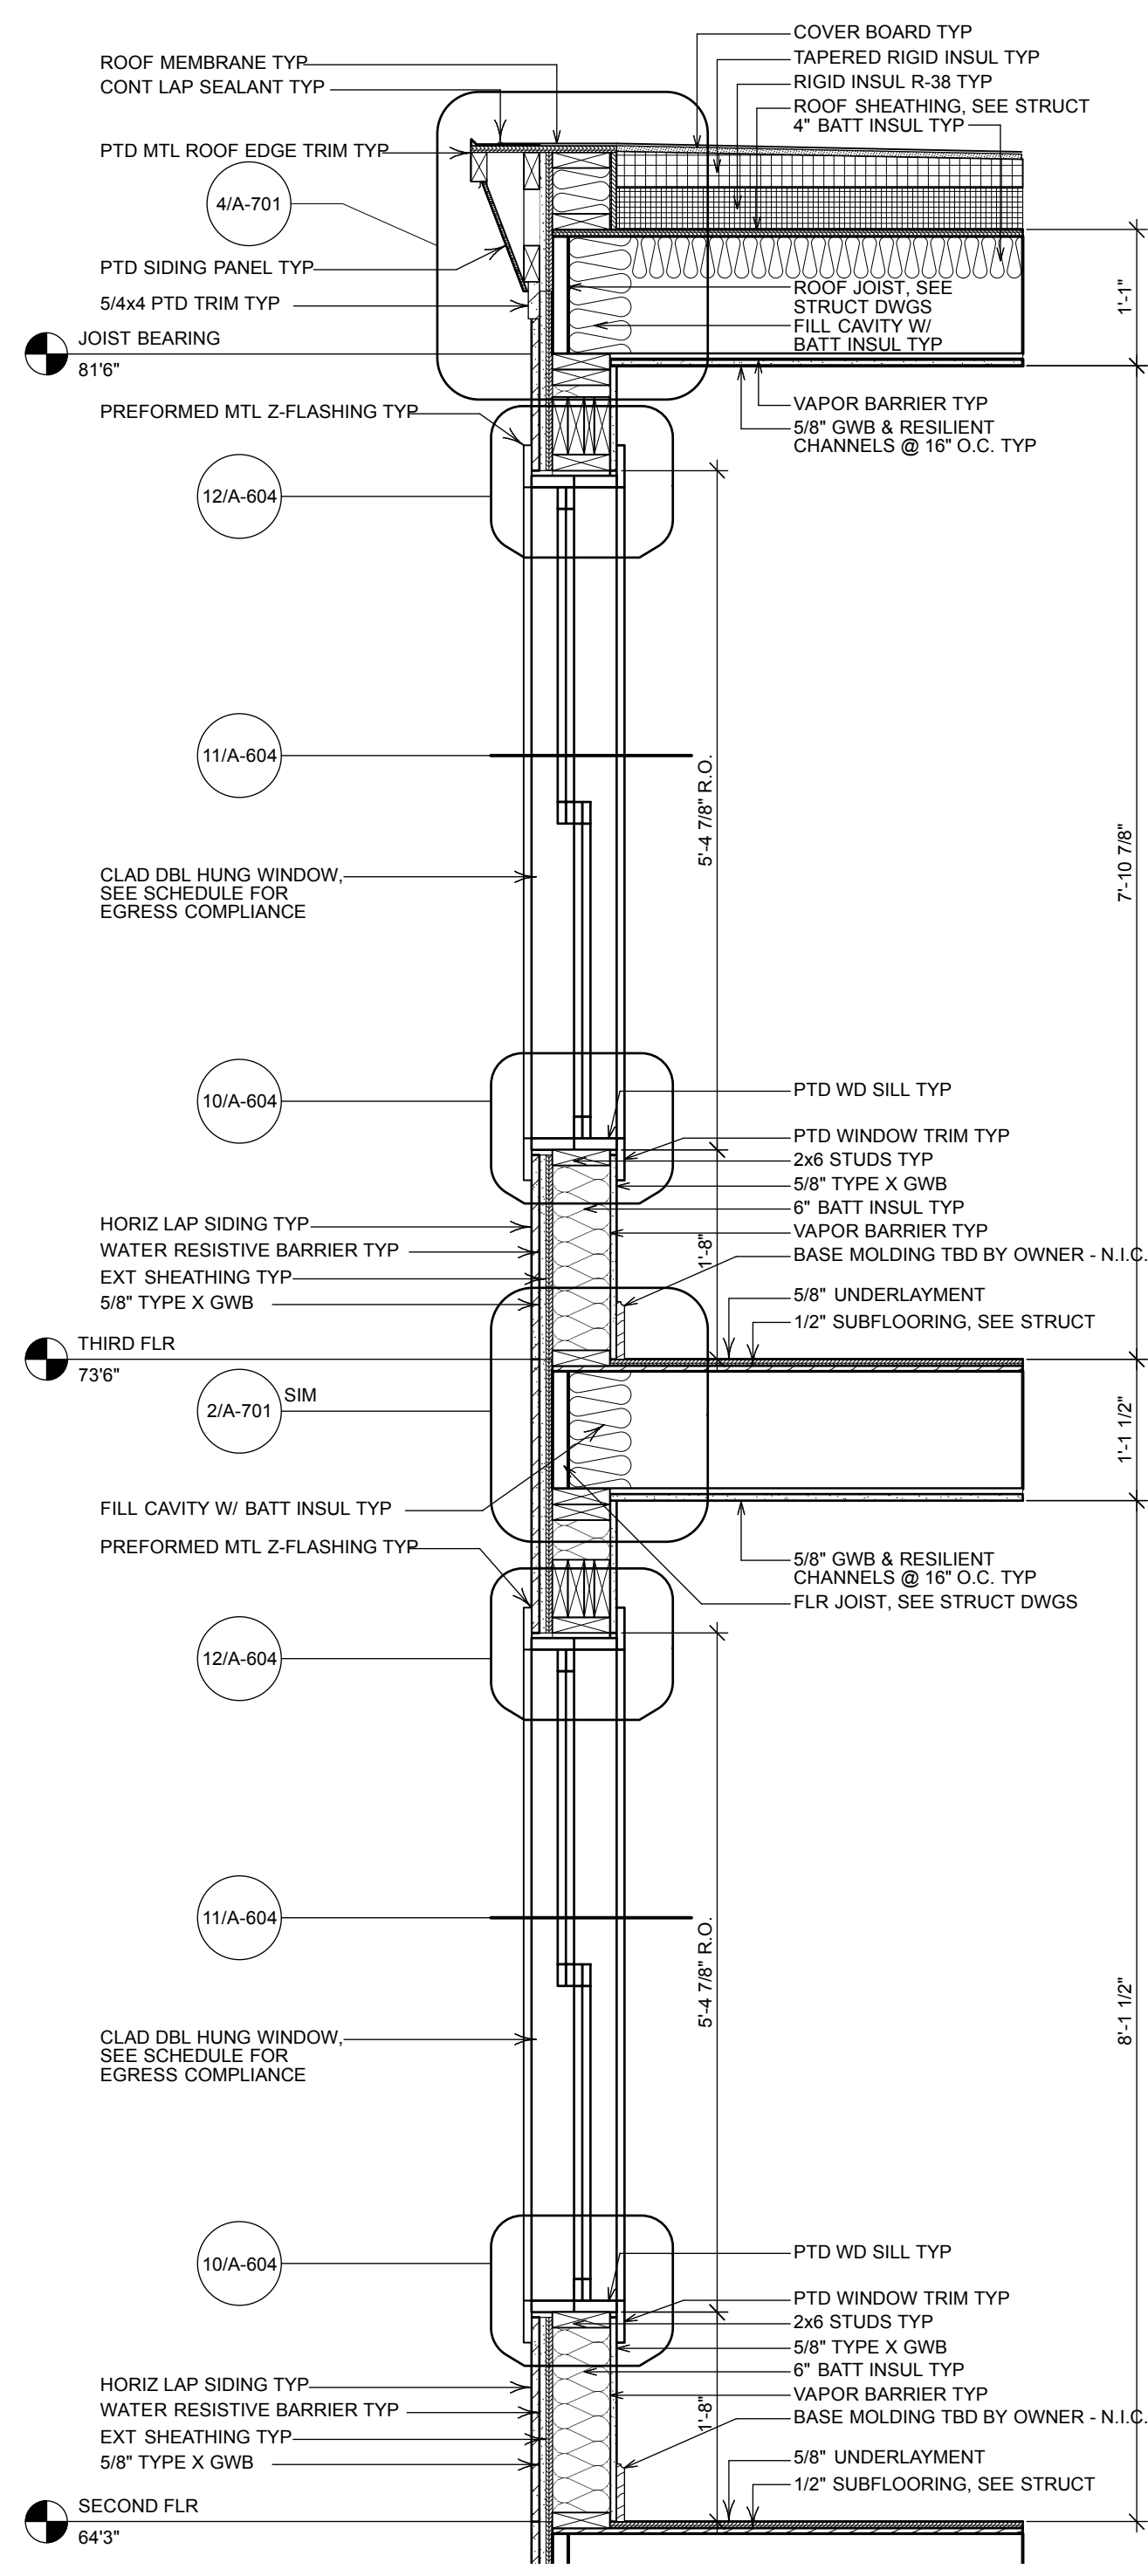

1 WALL SECTION 3 CONT
Scale: 3/4" = 1'-0"

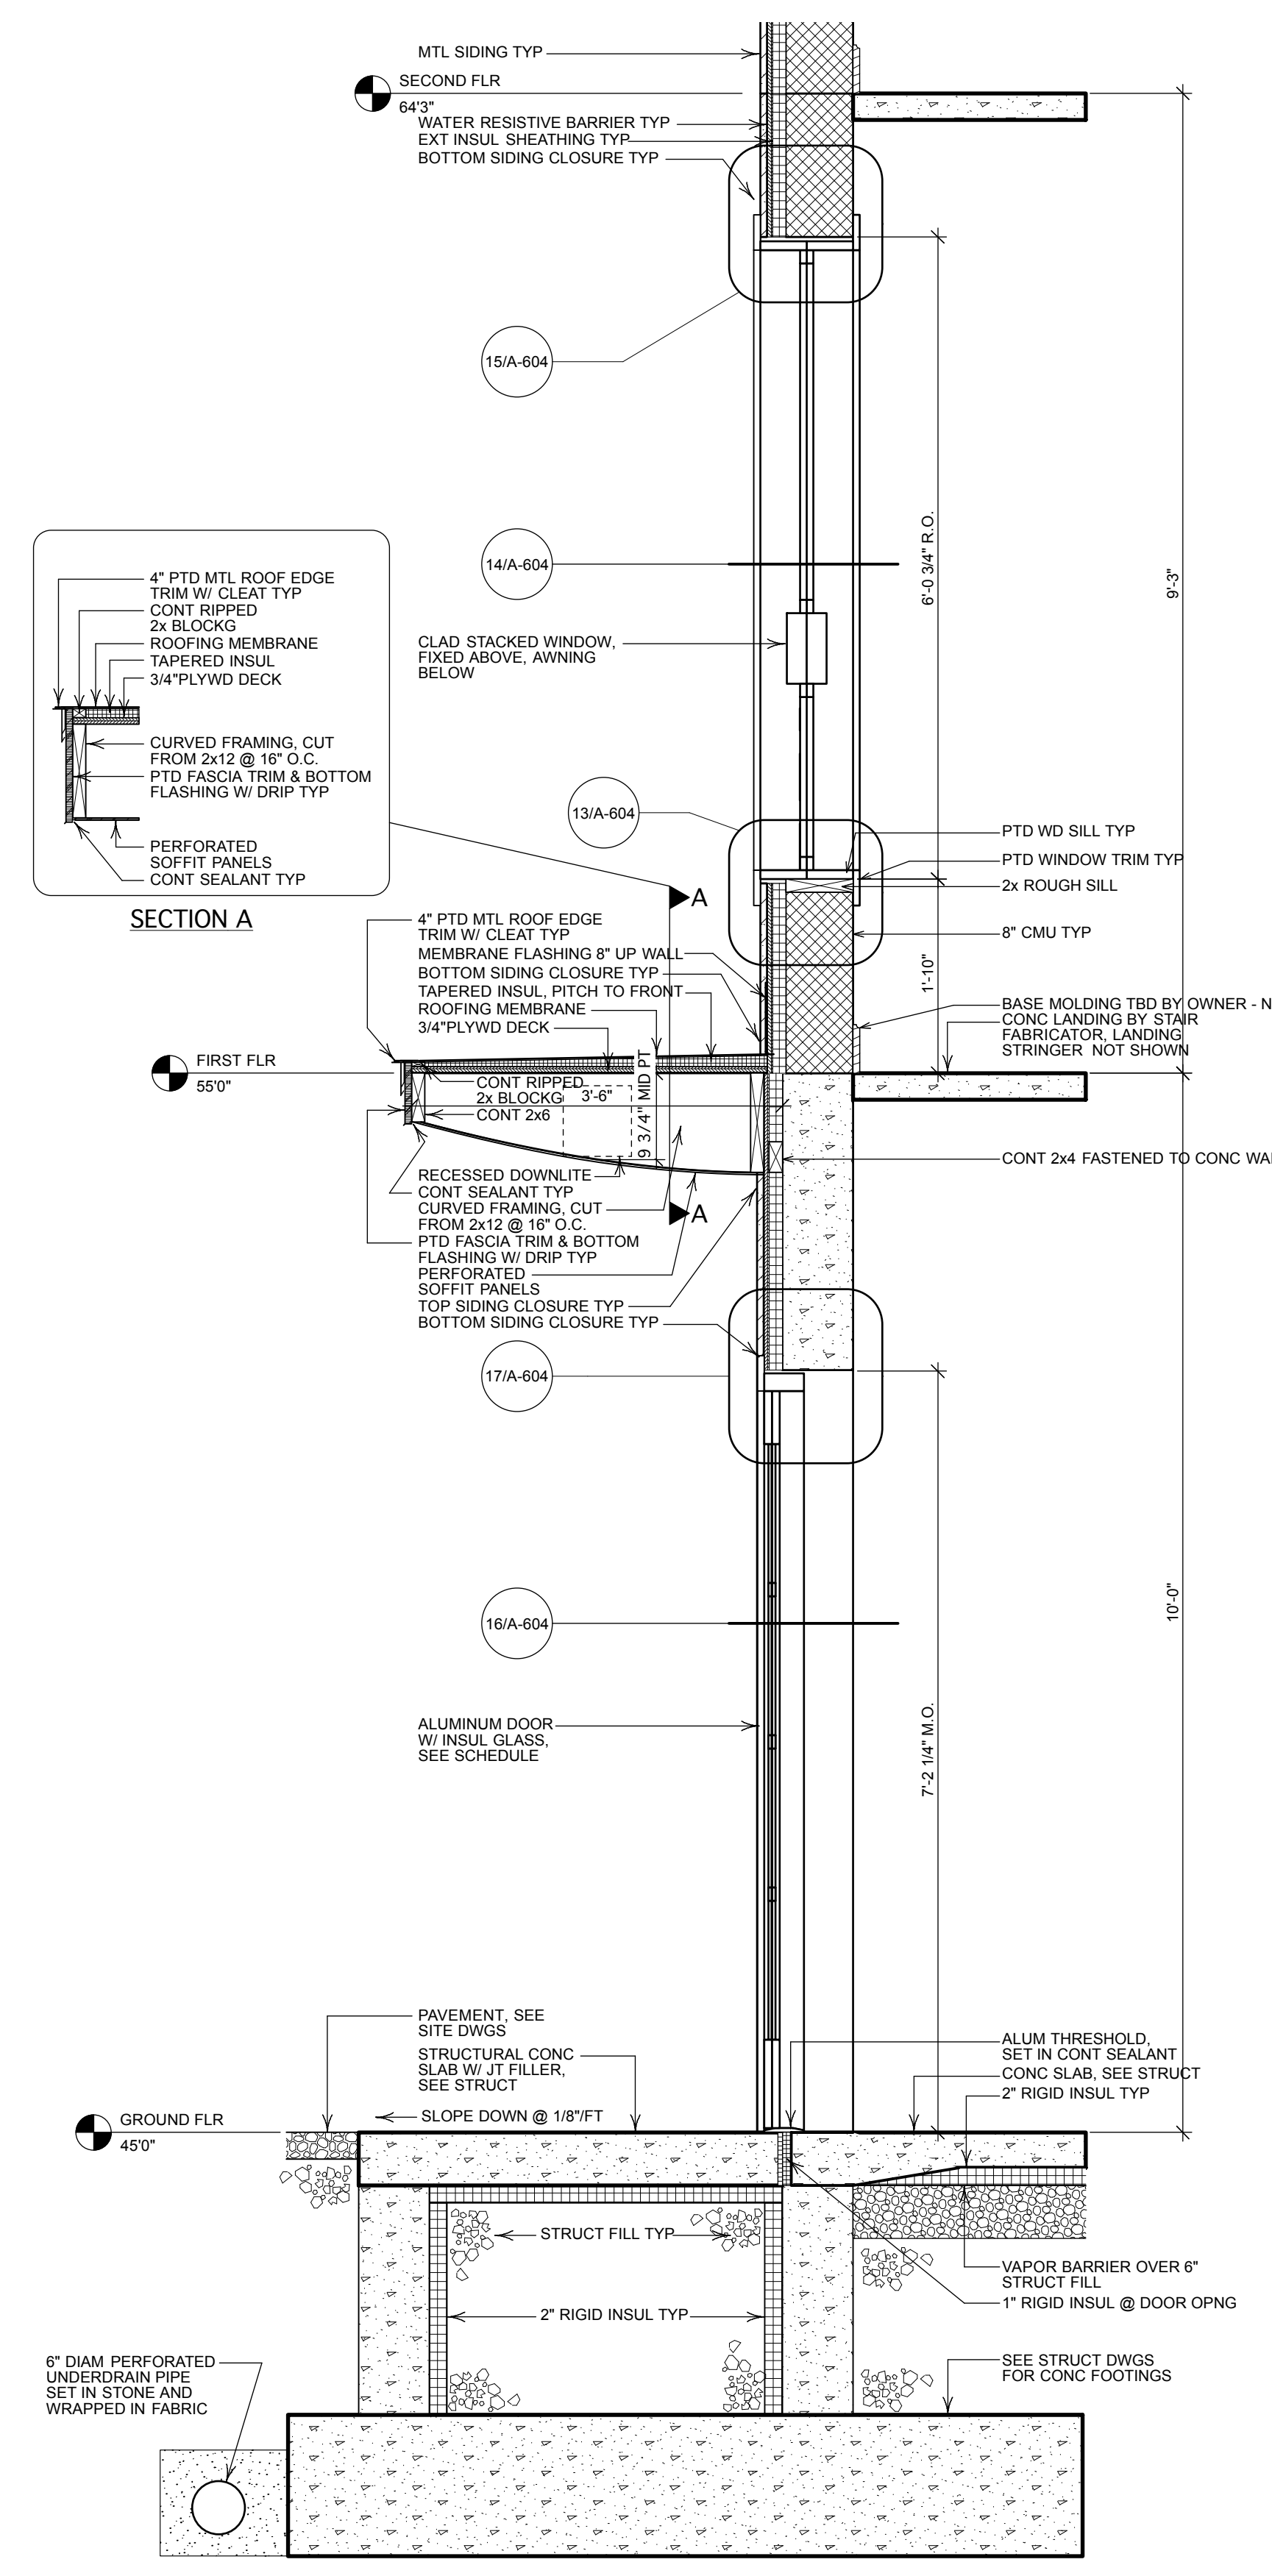

2 WALL SECTION @ STAIR
Scale: 3/4" = 1'-0"

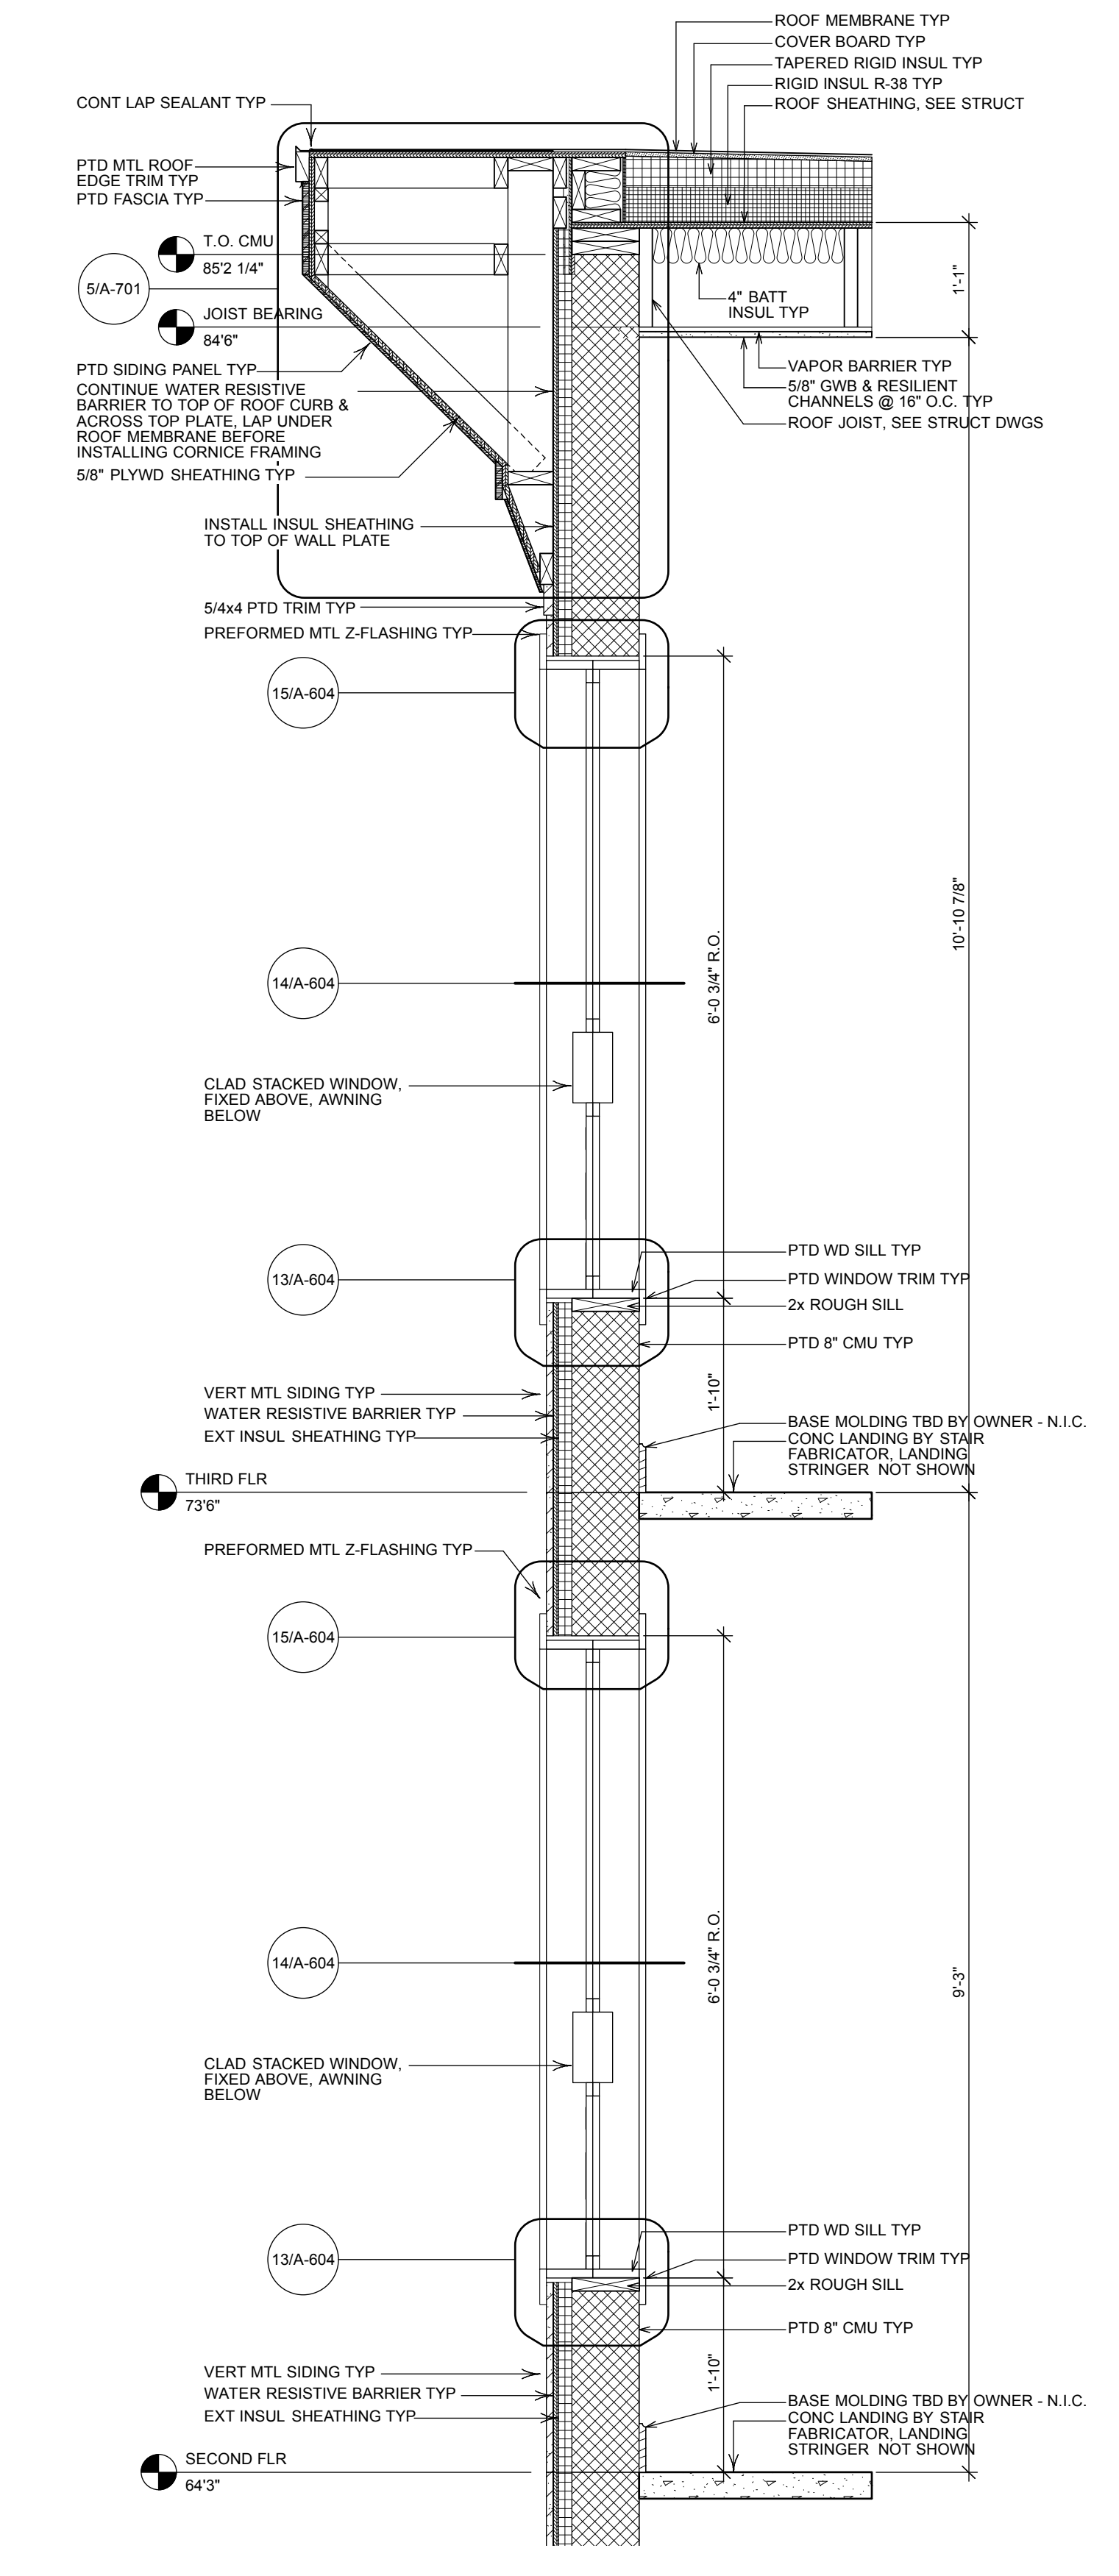

2 WALL SECTION @ STAIR CONT
Scale: 3/4" = 1'-0"

Project Name	Residential Housing Project	Project No.	2013005
Design Firm	HKTA/architects	Revision	3
Address	133 York Street Portland, Maine	Project ID	2013005
Consultant	Pinkham & Greer Consulting Engineers	Revision	2
Address	28 Vannah Avenue Portland, Maine 04103	Project No.	133 yorh.vwx
Project Title	Wall Sections-2	Revision	1
Scale	Sheet Scale	Issue Set	Issued for Construction
Drawing No.	A-802	Date	8/20/14
Sheet	31	Date	4/3/14
Author	reh	Date	7/26/13
Checked By	reh	Date	
Reviewed By		Date	
Subscribed By		Date	
Project Manager		Date	

REGISTERED ARCHITECT
ROBERT HOWE
No. 1241
STATE OF MAINE

HKTA / architects
30 Danforth Street Suite 209
Portland, Maine 04101
phone: 207. 774. 6016
fax: 207. 774. 9128
email: hktain@maine.rr.com