

1 GROUND FLR PLAN
A-001
Scale: 1/4" = 1'-0"

1 2 3 4 5 6 7

A

B

C

D

E

1 2 3 4 5 6 7 8

1 2 3 4 5 6 7

Date		7/26/13	
Designed By	reh	Revision	
Checked By		Project ID	2013005
Reviewed By		Drawing Code	
Submitted By		CDT File Name	133 York VVX
Project Manager	reh	Print Date	
Project Title		Residential Housing Project	
Design Firm		HKT Architects 482 Congress Street Suite 502 Portland, Maine 04101	
Consultant		Pinkham & Greer Consulting Engineers 28 Vannah Avenue Portland, Maine 04103	
Drawing Title		Floor Plan-Basement	
Scale Sheet Scale			
Drawing No.		A-001	
Revision Notes		1 7/26/13 Issue Set	
No.	Date		
Zone			
Appr.			

FOR PLANNING BOARD REVIEW

HKTA / architects
482 Congress Street Suite 502
Portland, Maine 04101
phone: 207. 774. 6016
fax: 207. 774. 9128
email: hkta@maine.rr.com

© HKTA / architects 2013

1 2 3 4 5 6 7

A

B

C

D

E


A

B


C

D

E

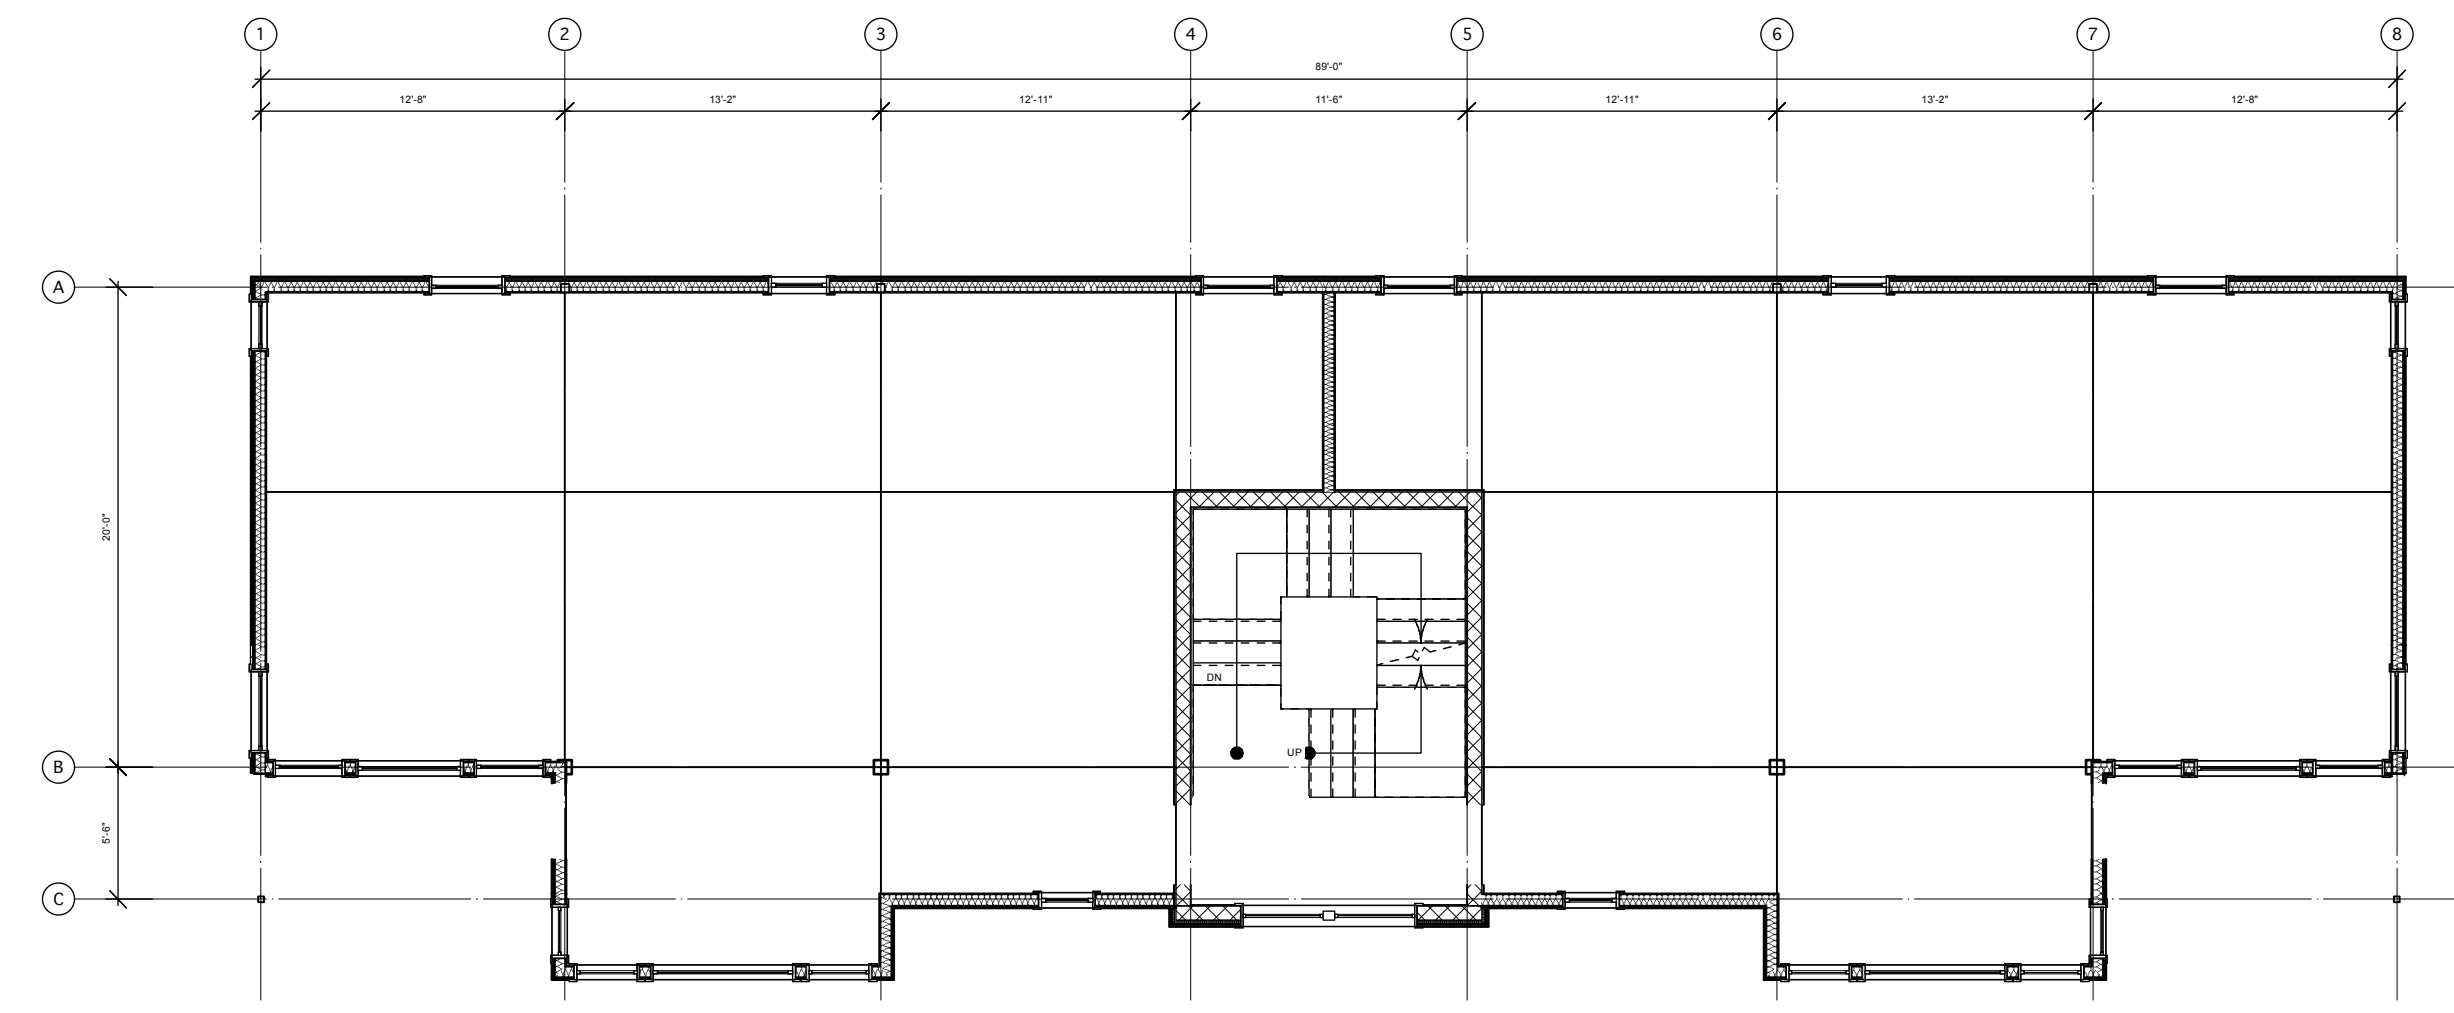

2 FIRST FLOOR SLAB PLAN
A-101 Scale: 1/8" = 1'-0"

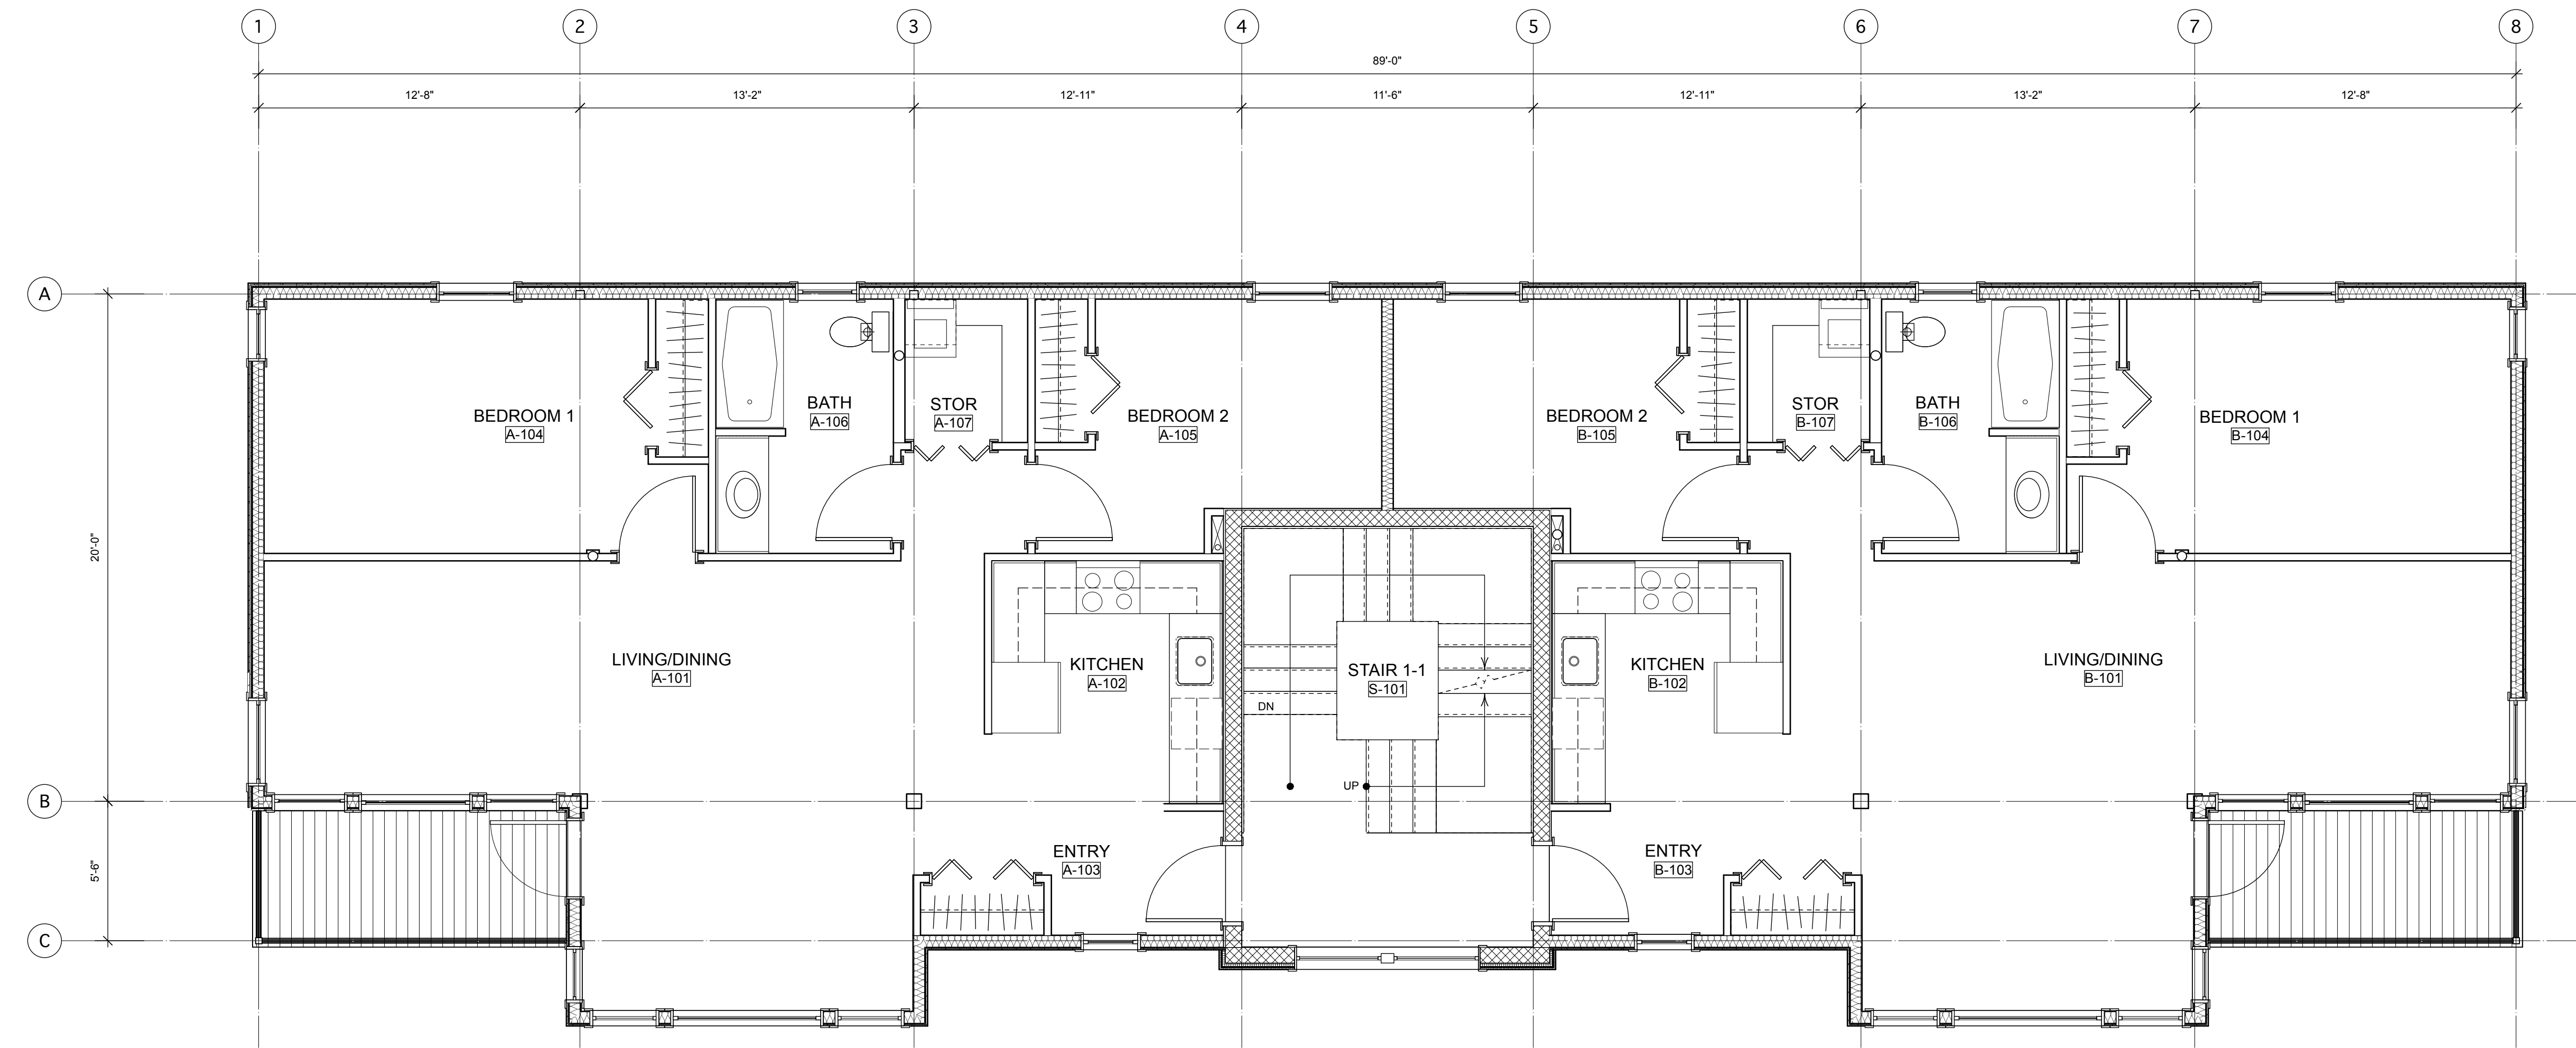

1 FIRST FLOOR PLAN
A-101 Scale: 1/4" = 1'-0"


1 2 3 4 5 6 7

FOR PLANNING BOARD REVIEW

HKTA / architects
482 Congress Street Suite 502
Portland, Maine 04101
phone: 207. 774. 6016
fax: 207. 774. 9128
email: hktain@maine.rr.com

Project Title		Residential Townhouse Project 133 York Street Portland, Maine	
Design Firm		HKTA/architects 482 Congress Street Suite 502 Portland, Maine 04101	
Consultant		Pinkham & Greer Consulting Engineers 28 Vannah Avenue Portland, Maine 04103	
Drawing Title		Floor Plan-1	
Scale	Sheet Scale		
Revision	Date	00/00/00	
Drawn By	reh		
Checked By			
Reviewed By			
Submitted By			
Project ID	2013005		
Drawing Code	133 York.vwk		
Plot Date	00/00/00		
Issue No.	No.		
Issue Notes	Date		
Revision Notes	Date		
Zone			
Appr			

Scale: Sheet Scale
Drawing No. A-101
of
No. Sheets

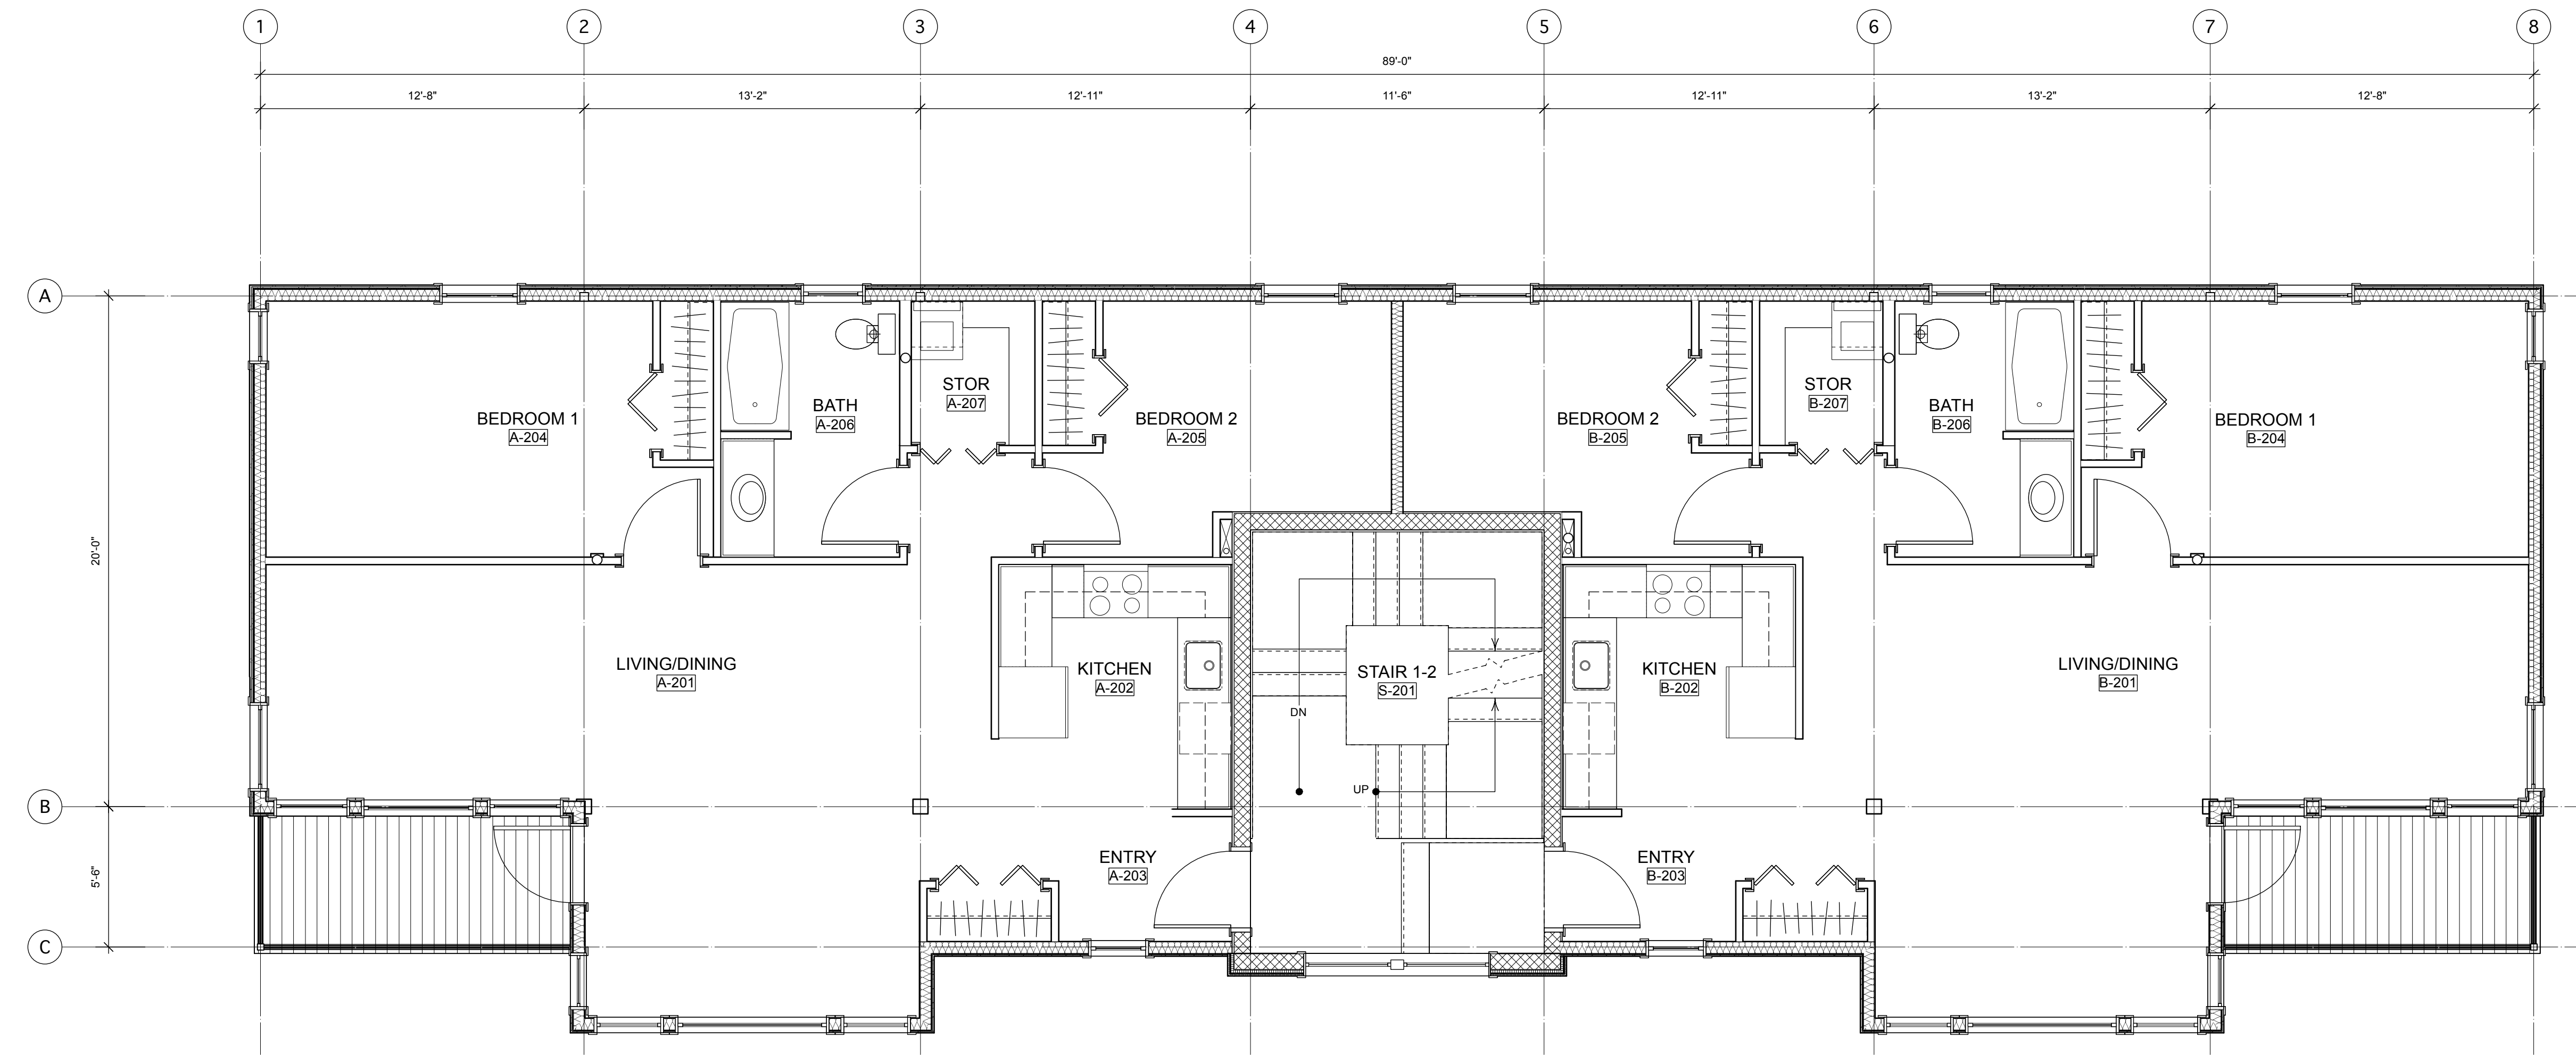


1 SECOND FLOOR PLAN
 A-102 Scale: 1/4" = 1'-0"

HKTA / architects
 482 Congress Street Suite 502
 Portland, Maine 04101
 phone: 207. 774. 6016
 fax: 207. 774. 9128
 email: hkta@maine.rr.com

FOR PLANNING BOARD REVIEW

Project Title		Residential Townhouse Project 133 York Street Portland, Maine	
Design Firm		HKTA/architects 482 Congress Street Suite 502 Portland, Maine 04101	
Consultant		Pinkham & Greer Consulting Engineers 28 Vannah Avenue Portland, Maine 04103	
Drawing Title		Floor Plan-2	
Scale		Sheet Scale	
Drawing No.		A-102	
No. Sheets		of	
Designed By	reh	Drawn By	reh
Checked By		Checked By	
Reviewed By		Reviewed By	
Submitted By		Submitted By	
Project Manager	reh	Project Manager	reh
Date	00/00/00	Revision	2013005
Revision		Project ID	2013005
Revision		Drawing Code	133 York.vwk
Revision		Plot Date	00/00/00
No.		Date	
No.		Date	
Issue Notes			
Revision Notes			
Zone		Date	
Appr		Date	

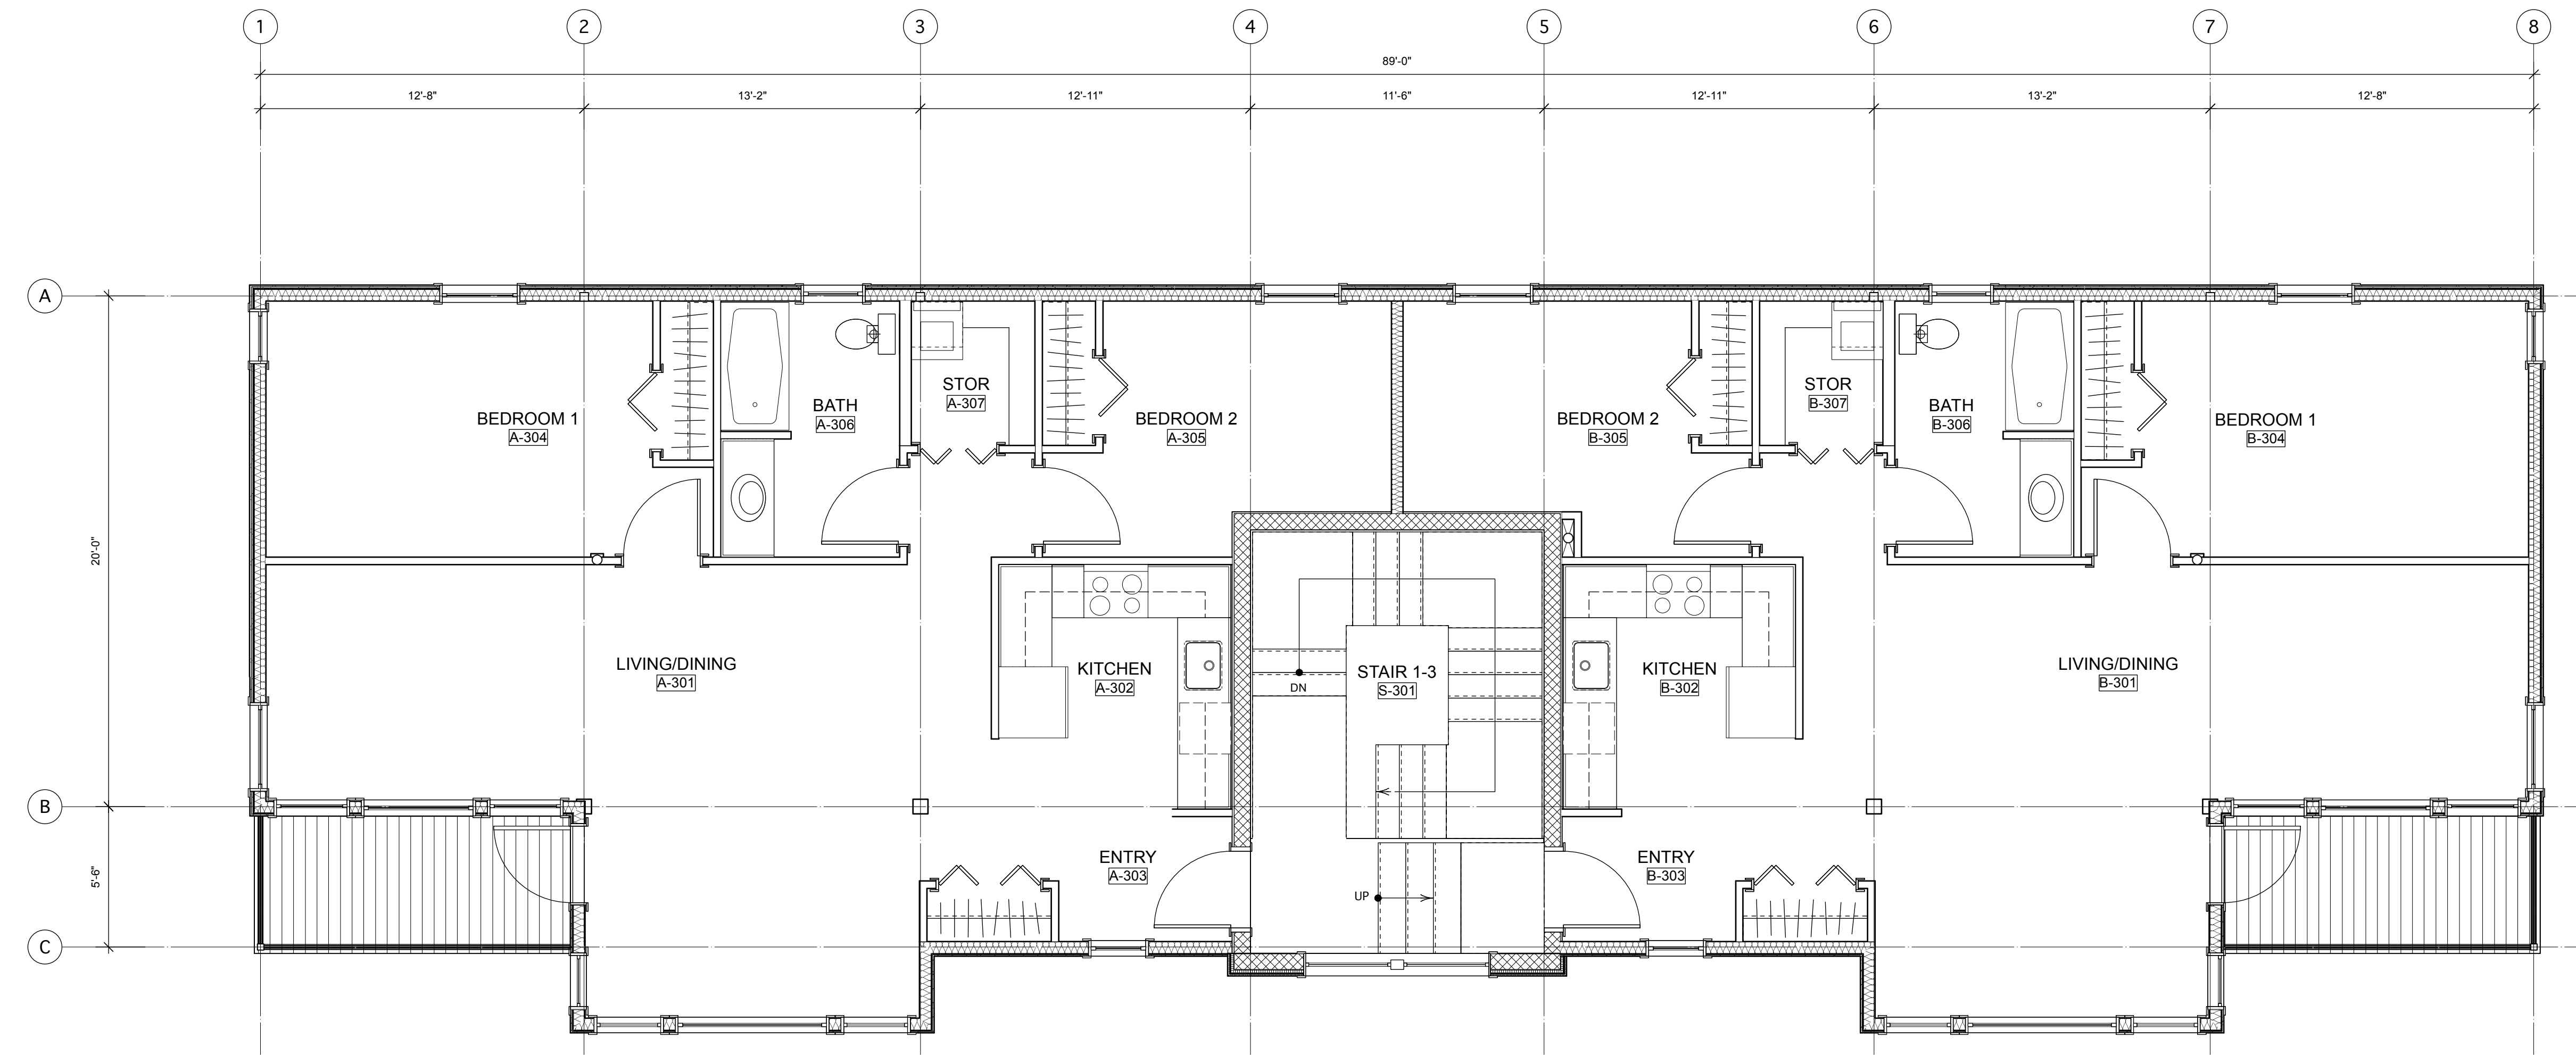

1 THIRD FLOOR PLAN
 A-103 Scale: 1/4" = 1'-0"

HKTA / architects
 482 Congress Street Suite 502
 Portland, Maine 04101
 phone: 207. 774. 6016
 fax: 207. 774. 9128
 email: hkta@maine.rr.com

FOR PLANNING BOARD REVIEW

Project Title		Residential Townhouse Project 133 York Street Portland, Maine		Design Firm		HKTA/architects 482 Congress Street Suite 502 Portland, Maine 04101		Consultant		Pinkham & Greer Consulting Engineers 28 Vannah Avenue Portland, Maine 04103	
Drawing Title		Floor Plan-3		Designed By		reh		Reviewed By		reh	
Scale		Sheet Scale		Drawn By		reh		Checked By		2013005	
Drawing No.		A-103		Checked By		2013005		Drawing Code		133 York, vwx	
No. Sheets		of		Submitted By		133 York, vwx		Project Manager		00/00/00	
Revision Notes		Date		No.		Date		No.		Date	
Zone		Date		No.		Date		No.		Date	
Appr		Date		No.		Date		No.		Date	

1 2 3 4 5 6 7







A

B

C

D

E

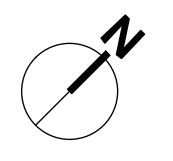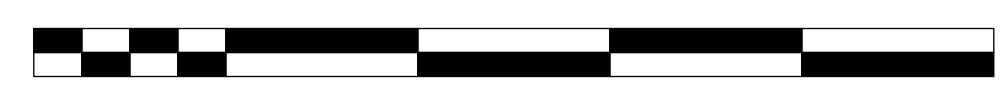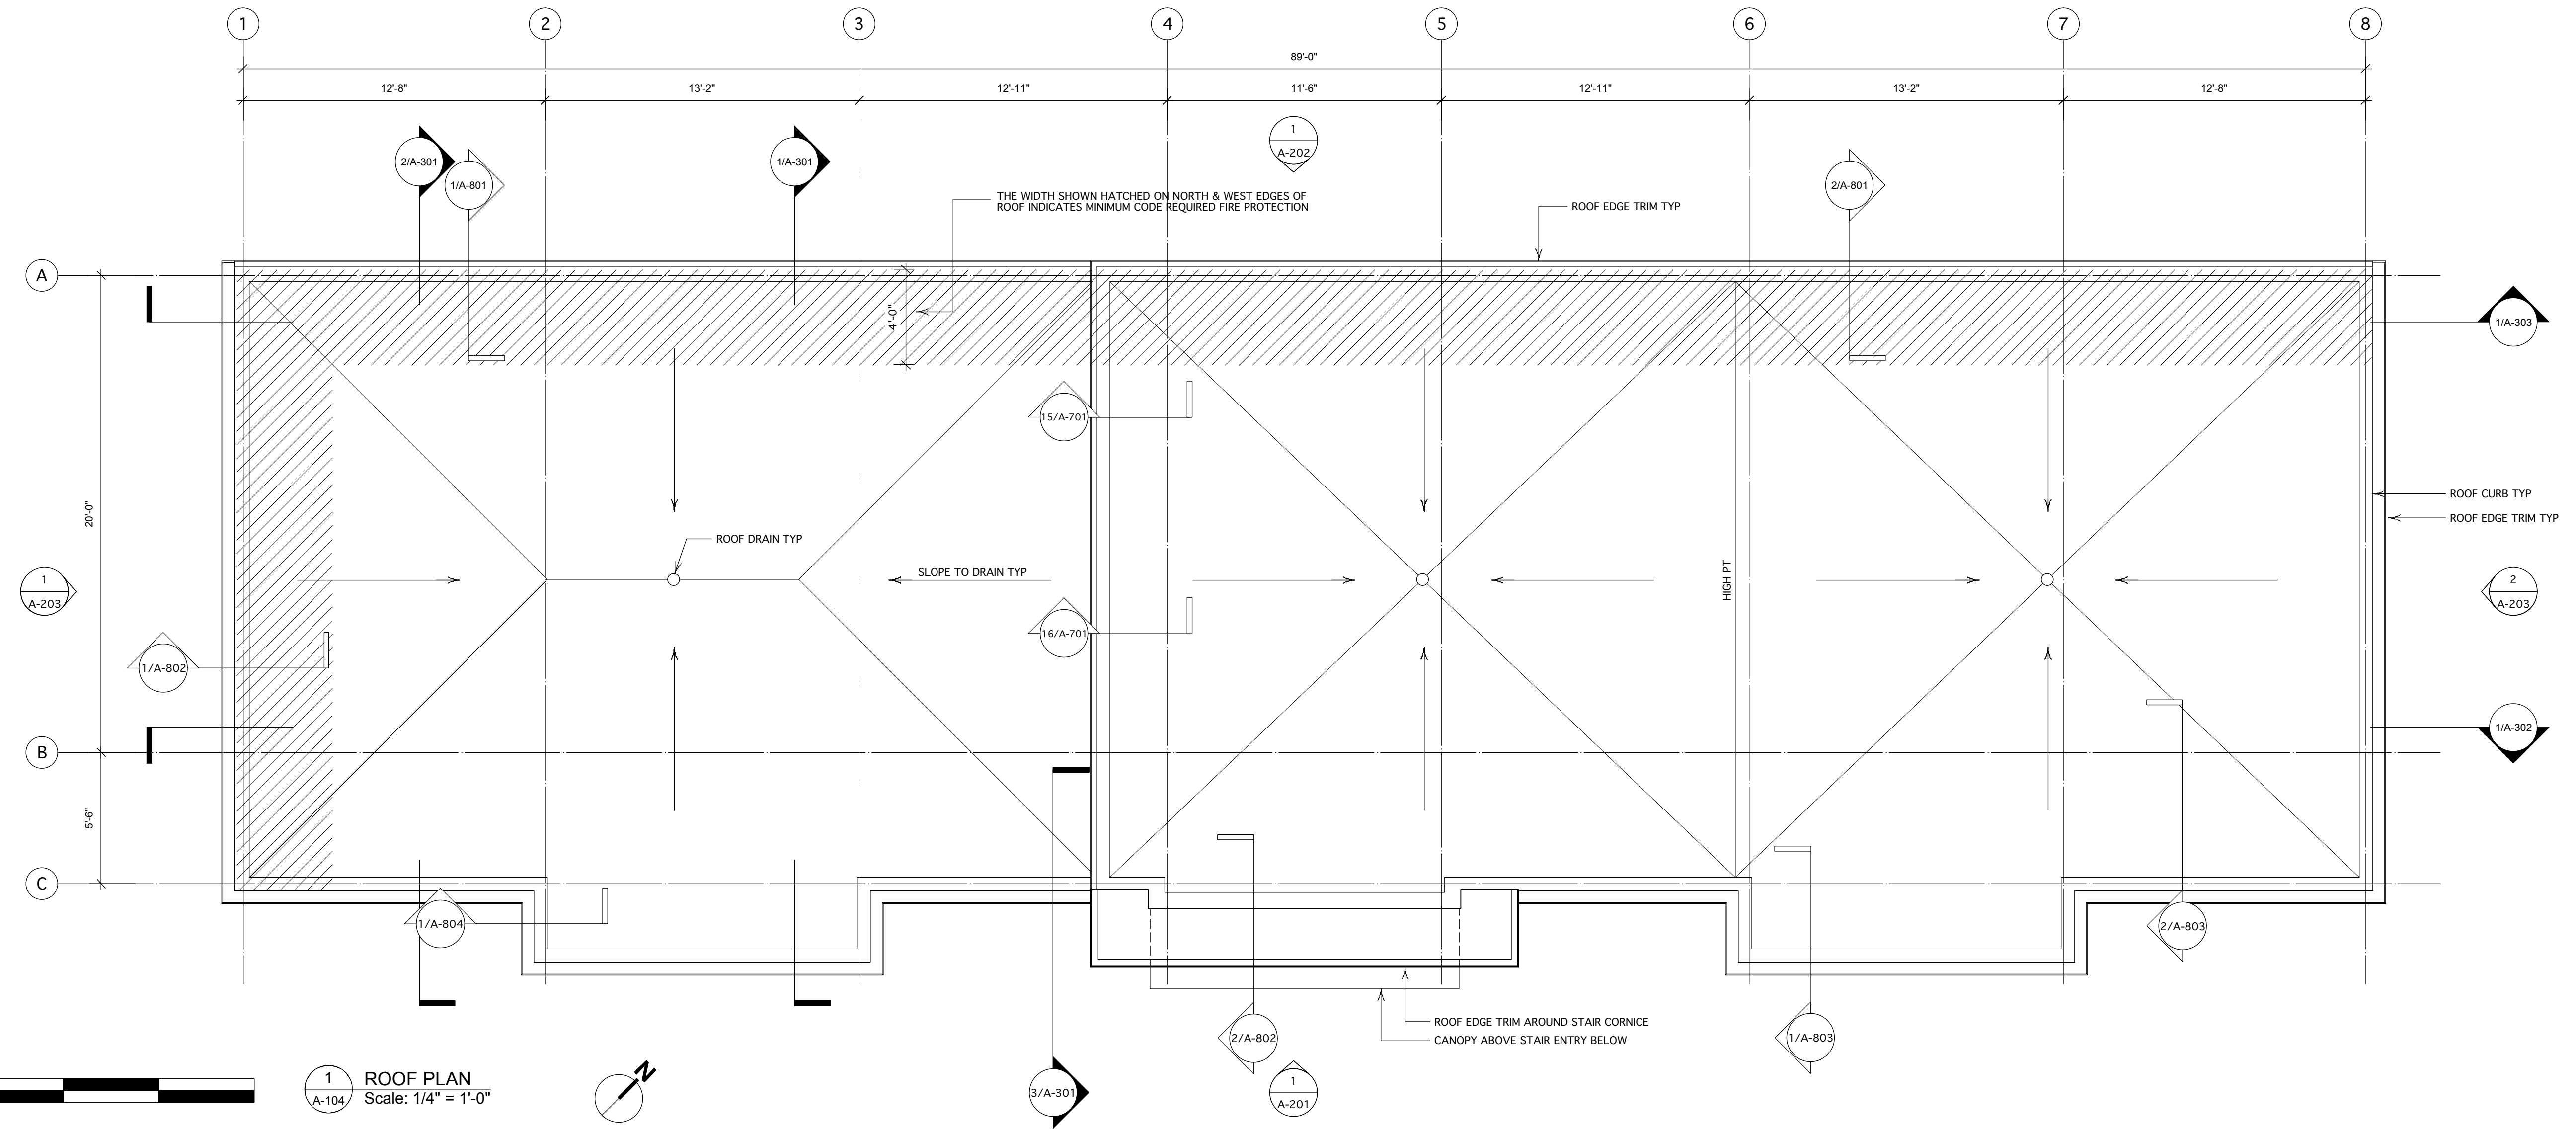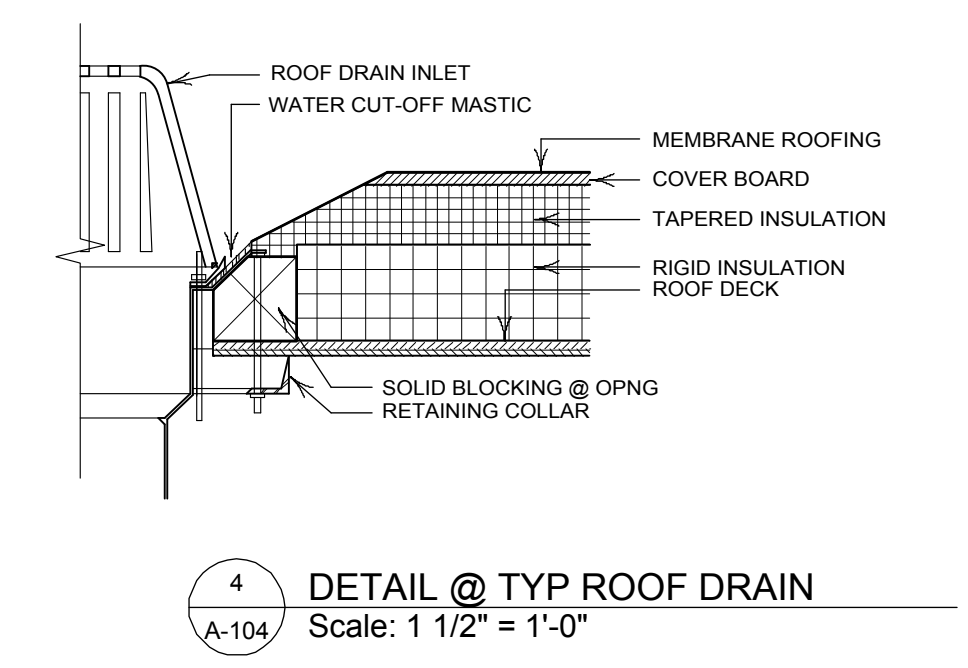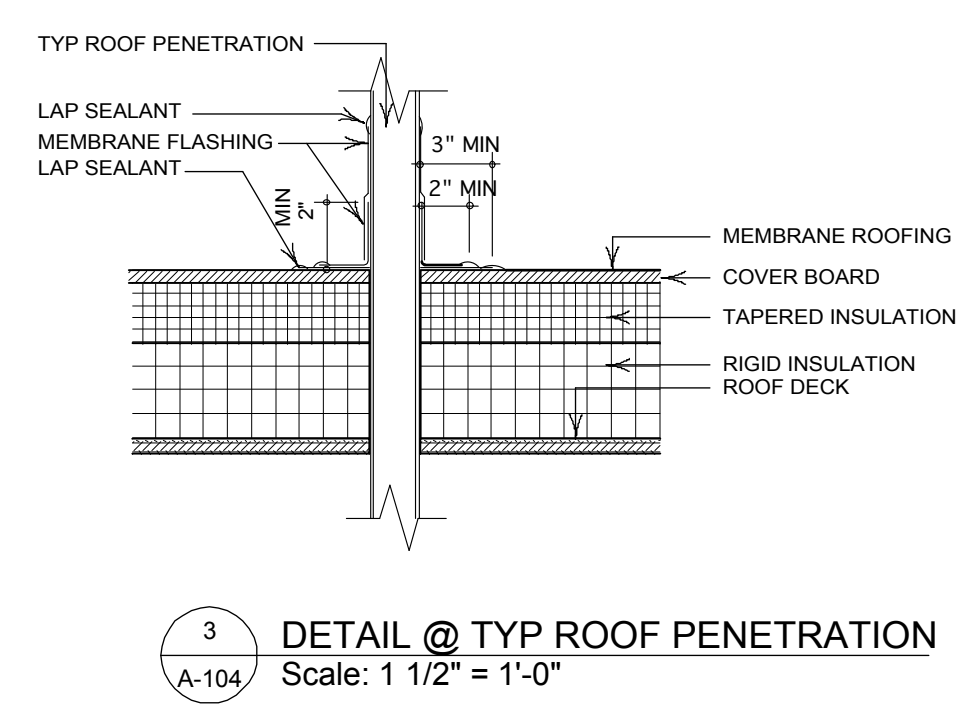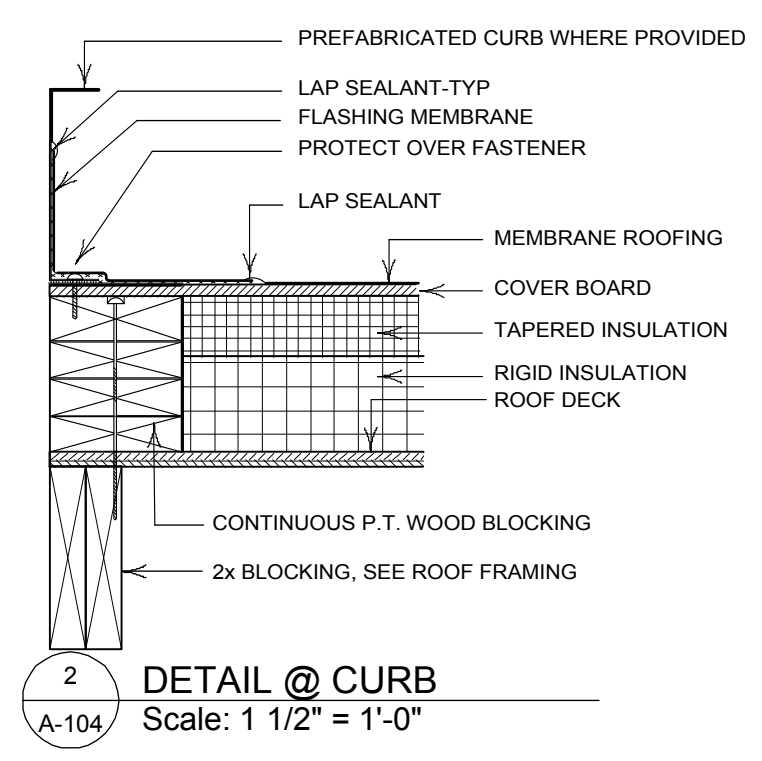

Project Title	Residential Housing Project 133 York Street Portland, Maine
Design Firm	HKTA/architects 482 Congress Street Suite 502 Portland, Maine 04101
Consultant	Pinkham & Greer Consulting Engineers 28 Vannah Avenue Portland, Maine 04103
Project No.	2013005
Revision	7/26/13
Date	7/26/13
Author	reh
Checked By	reh
Reviewed By	reh
Submitted By	reh
Project Manager	reh
Client Name	133 York, VVX
Print Date	
Issue Note	
No.	
Date	
Revision Notes	
Zone	
Appr	

FOR PLANNING BOARD REVIEW

HKTA / architects
482 Congress Street Suite 502
Portland, Maine 04101
phone: 207. 774. 6016
fax: 207. 774. 9128
email: hkta@maine.rr.com

Sheet Scale
Drawing No.
A-104
of
30

1 2 3 4 5 6 7