

1 2 3 4 5 6 7

A

B

C

D

E


A

B


C

D

E

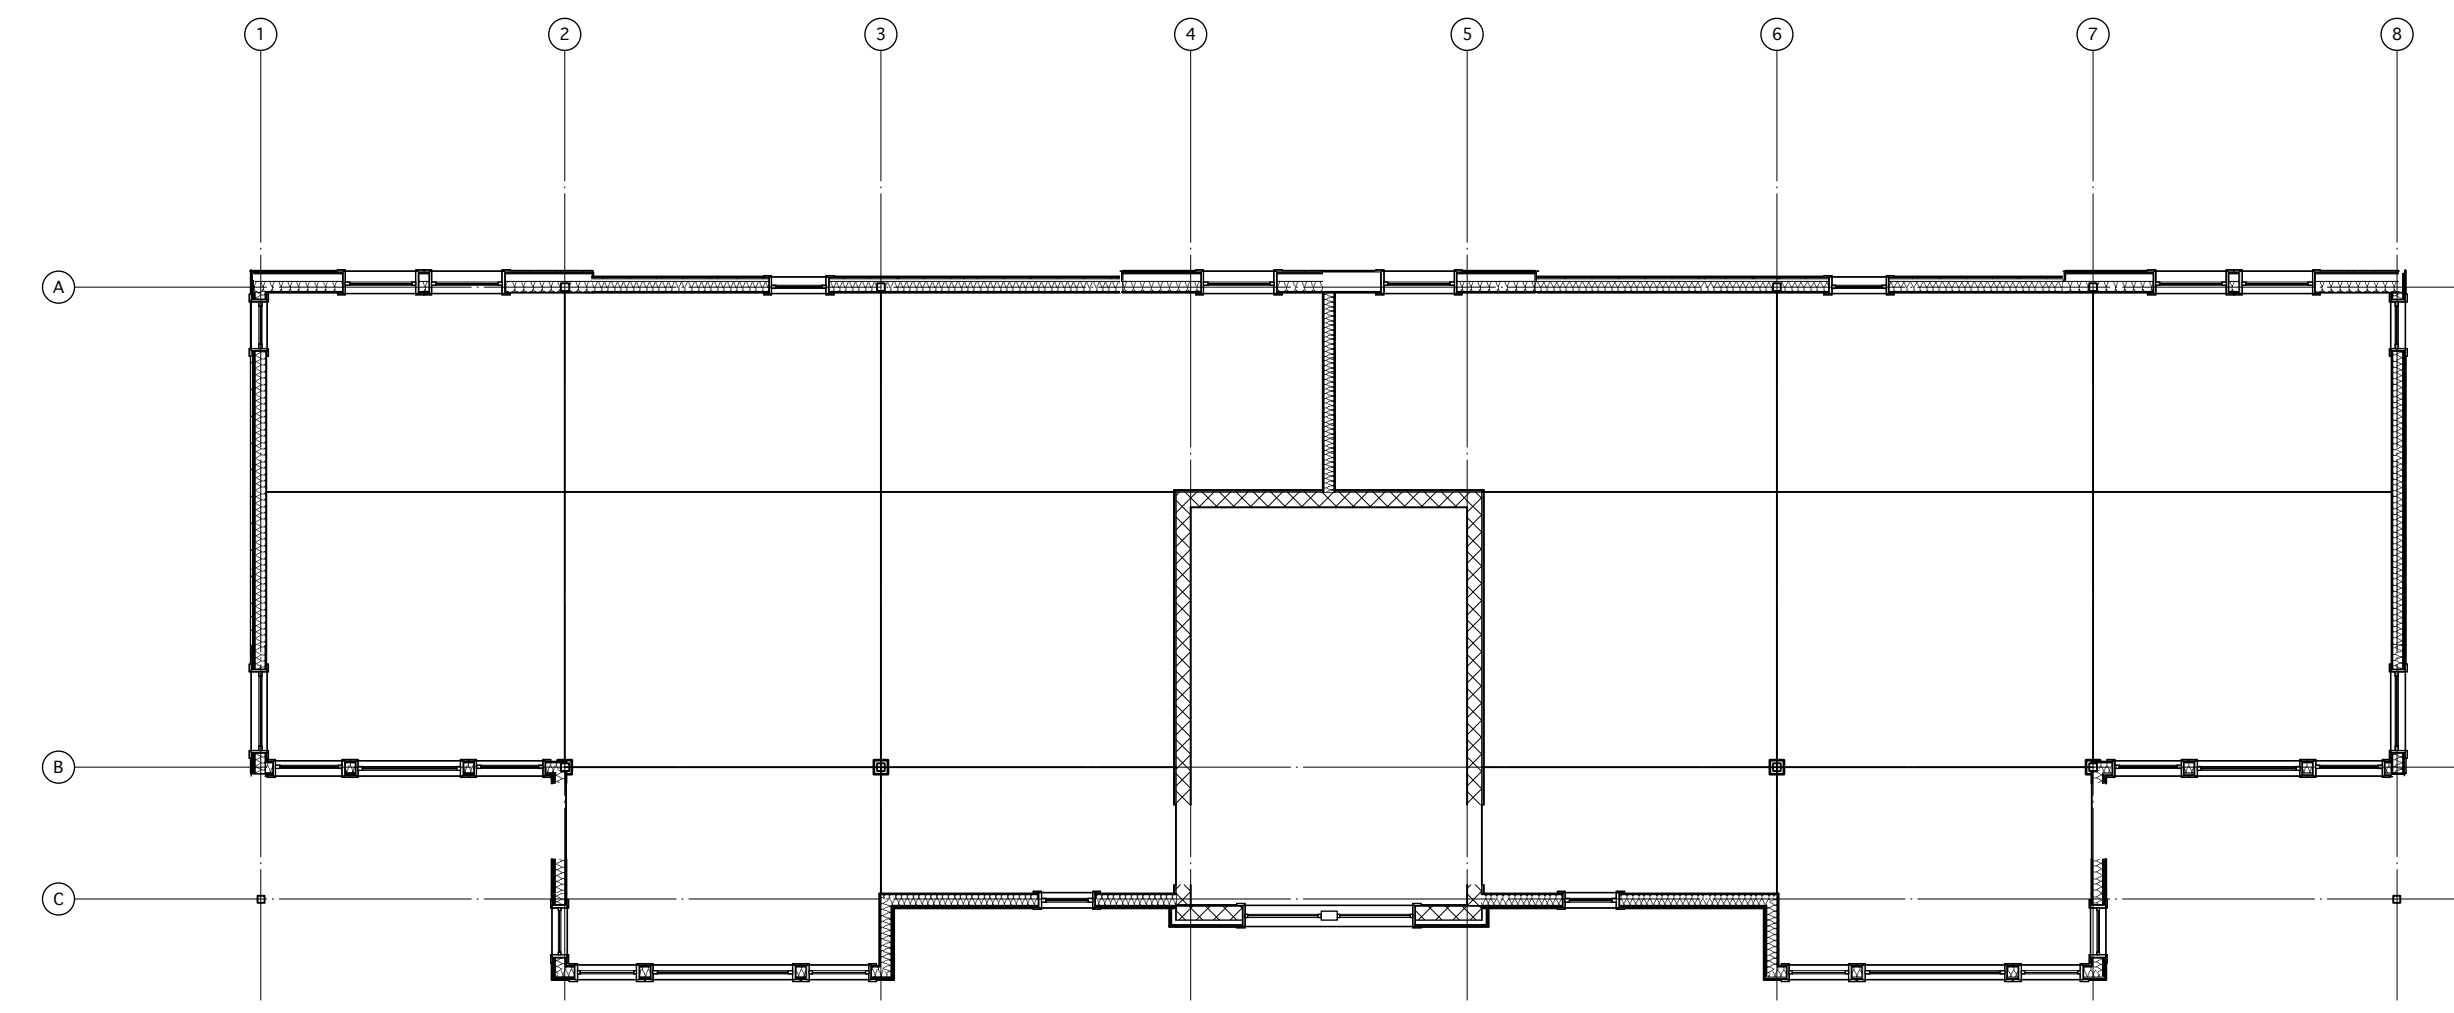

2 FIRST FLOOR SLAB PLAN
Scale: 1/8" = 1'-0"

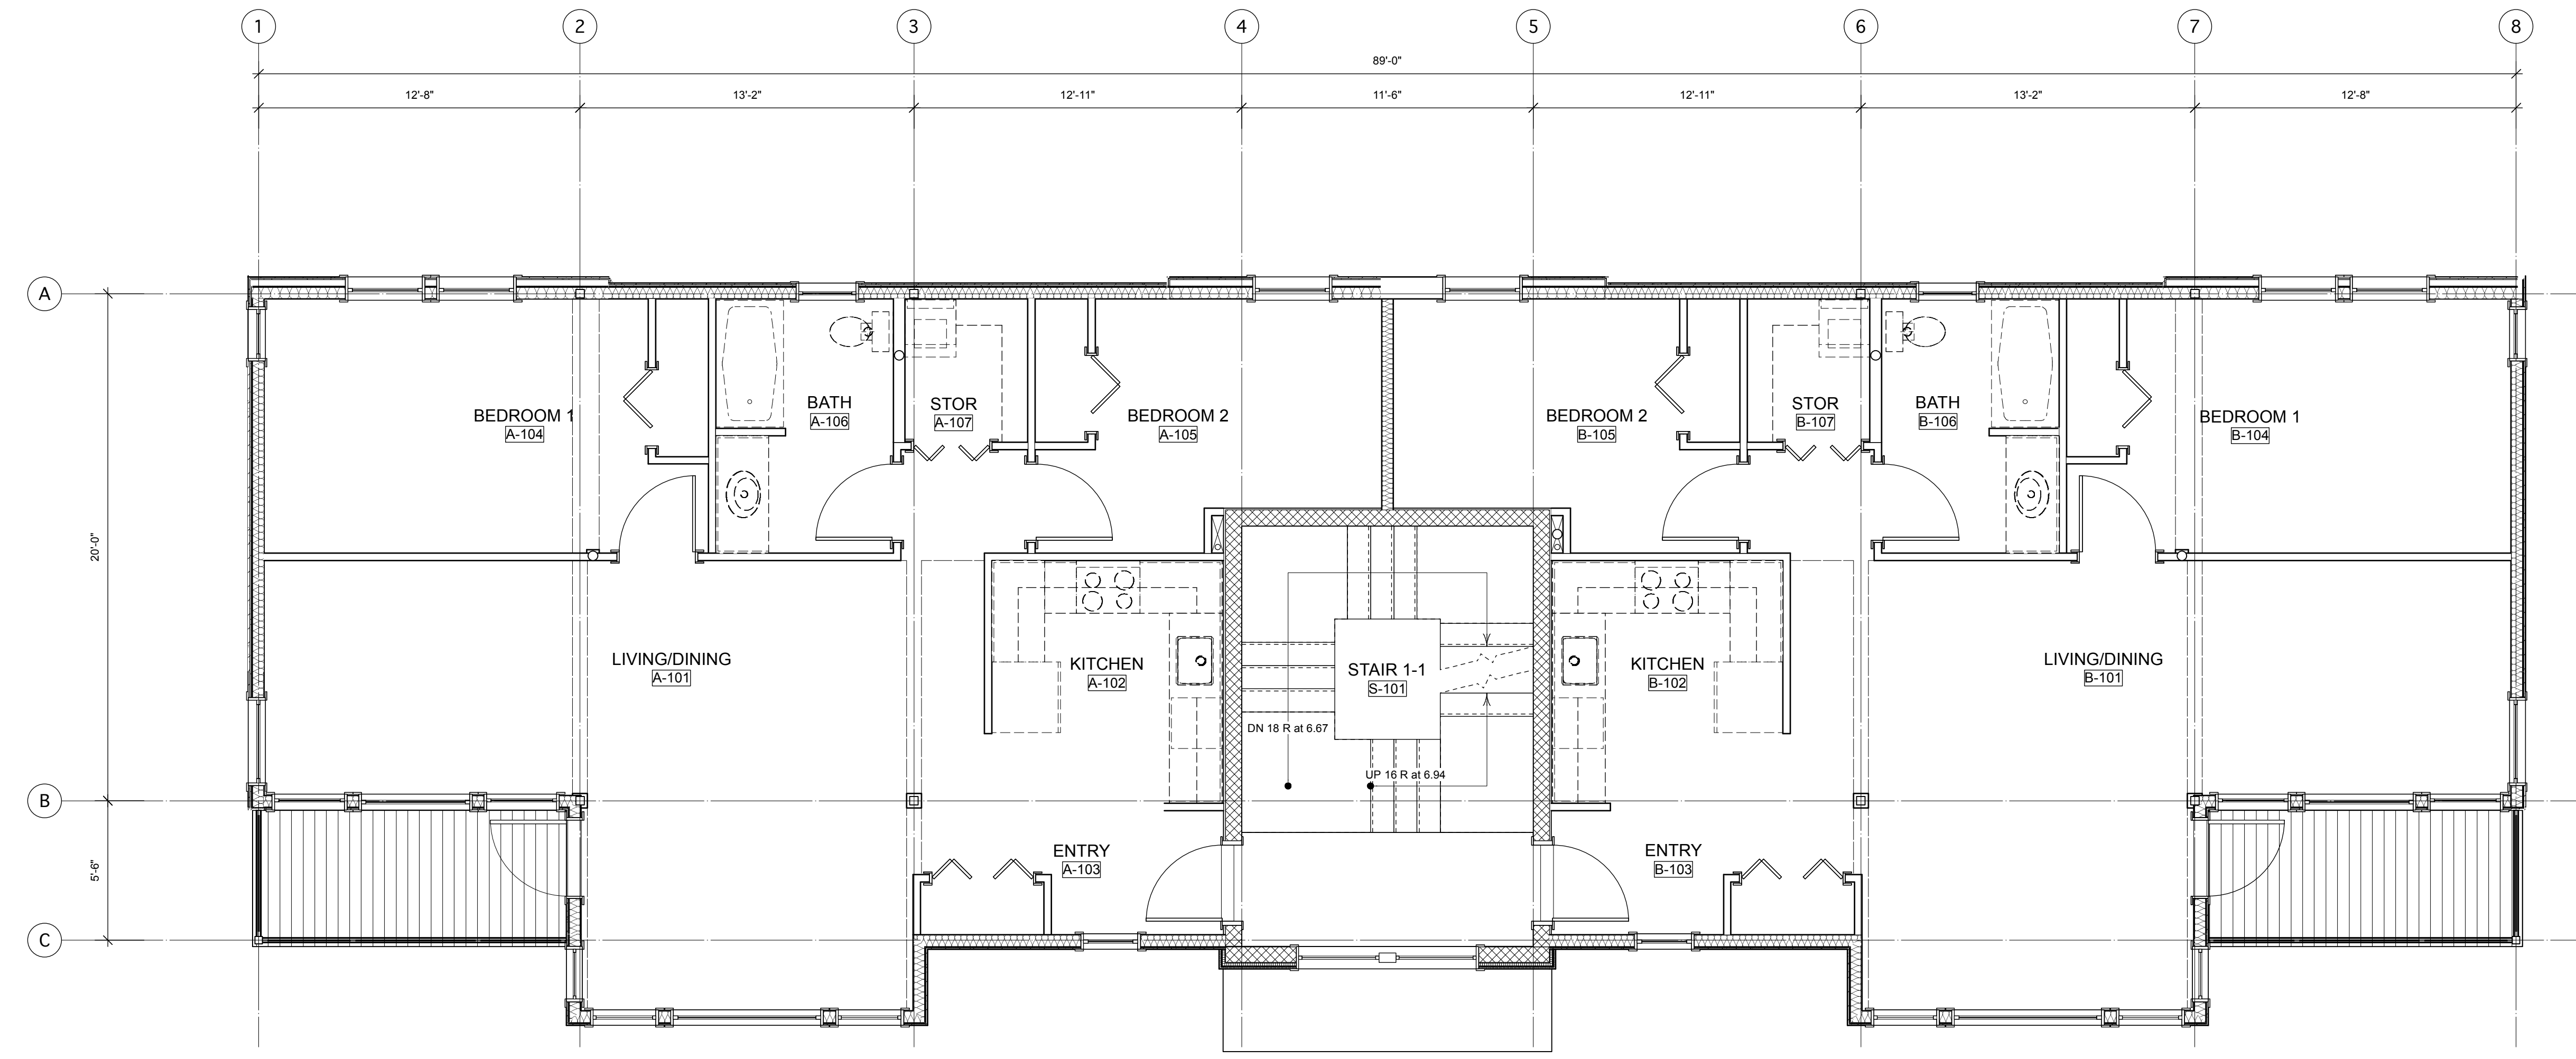

Appr	
Zone	
Revision Notes	
Date	
No.	
Issue Set	
Date	7/26/13
No.	1

Designed By	reh
Drawn By	
Checked By	
Reviewed By	
Submitted By	
Project Manager	reh

Date	7/26/13
Revision	
Project ID	2013005
Drawing Code	
CDP File Name	133 York.vwk
Plot Date	

Design Firm	HKTA/architects 482 Congress Street Suite 502 Portland, Maine 04101
Consultant	Pinkham & Greer Consulting Engineers 28 Vannah Avenue Portland, Maine 04103

Project Title	Residential Housing Project 133 York Street Portland, Maine
Drawing Title	Floor Plan-1 Slab Plan-1

1 2 3 4 5 6 7

FOR PLANNING BOARD REVIEW

HKTA / architects
482 Congress Street Suite 502
Portland, Maine 04101
phone: 207. 774. 6016
fax: 207. 774. 9128
email: hkta@maine.rr.com

Scale Sheet Scale
Drawing No. A-101
of 30