


- NOTES:**
1. BUILDING ZONING DISTRICT = NEIGHBORHOOD BUSINESS B-1
  2. SITE SOIL TYPE = HB (HINKLEY GRAVELLY SANDY LOAM)
  3. PROJECT SUPERVISOR WILL SET PINS AT PROPERTY CORNERS PRIOR TO CONSTRUCTION

LEGEND	
	EXISTING
	EXISTING
	PROPOSED
	PROPOSED
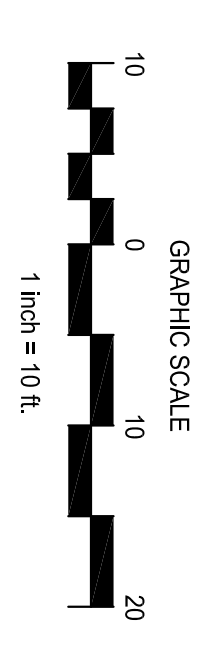

PROPOSED SITE PLAN

SCALE: 1"=10'-0"

<p><b>Architect:</b> Reiter Architecture &amp; Design PO Box 275 -- Brooklyn, ME 04616 Tel. 207.359.2300</p> <p><b>Structural &amp; Civil Engineer:</b> Casco Bay Engineering 424 Fore Street -- Portland, ME 04101 Tel. 207.842.2800</p> <p><b>MEP &amp; Sprinkler Engineer:</b> Bennett Engineering PO Box 297 -- Freeport, ME 04632 Tel. 207.865.9475</p> <p>Dwg Date / Issued by / Dwg Issue</p> <p>JULY 5, 2013 / REVISED PER BLDG. DEPT. REVIEW</p>	<p><b>227 York Street</b> Residence - Portland, Maine</p>
<p>Stamp</p>	
<p>Drawing Title</p> <p><b>Proposed Site Plan</b></p> <p>Drawing Number</p> <p><b>C101</b></p>	