

**GAWRON
TURGEON
ARCHITECTS**

29 Black Point Road
Scarborough, ME 04074
www.gawronturgeon.com
Tel. 207. 883. 6307
Fax. 207. 883. 0361

SEVENTY-FIVE STATES STREET

CUTTER HOUSE RENOVATION
PORTLAND MAINE

REVISIONS

#	DATE	DESCRIPTION


DATE:	2/2/07
PROJECT #:	060905
DRAWN BY:	KW
CHECKED BY:	MET
DRAWING SCALE:	1/4"=1'-0"

SHEET TITLE
THIRD FLOOR PLAN

A103

© COPYRIGHT 1985-2003
REPRODUCTION OR RELEASE OF
THIS DOCUMENT WITHOUT
WRITTEN PERMISSION IS BY
GAWRON ARCHITECTS IS PROHIBITED

2/2/07 PERMIT SET

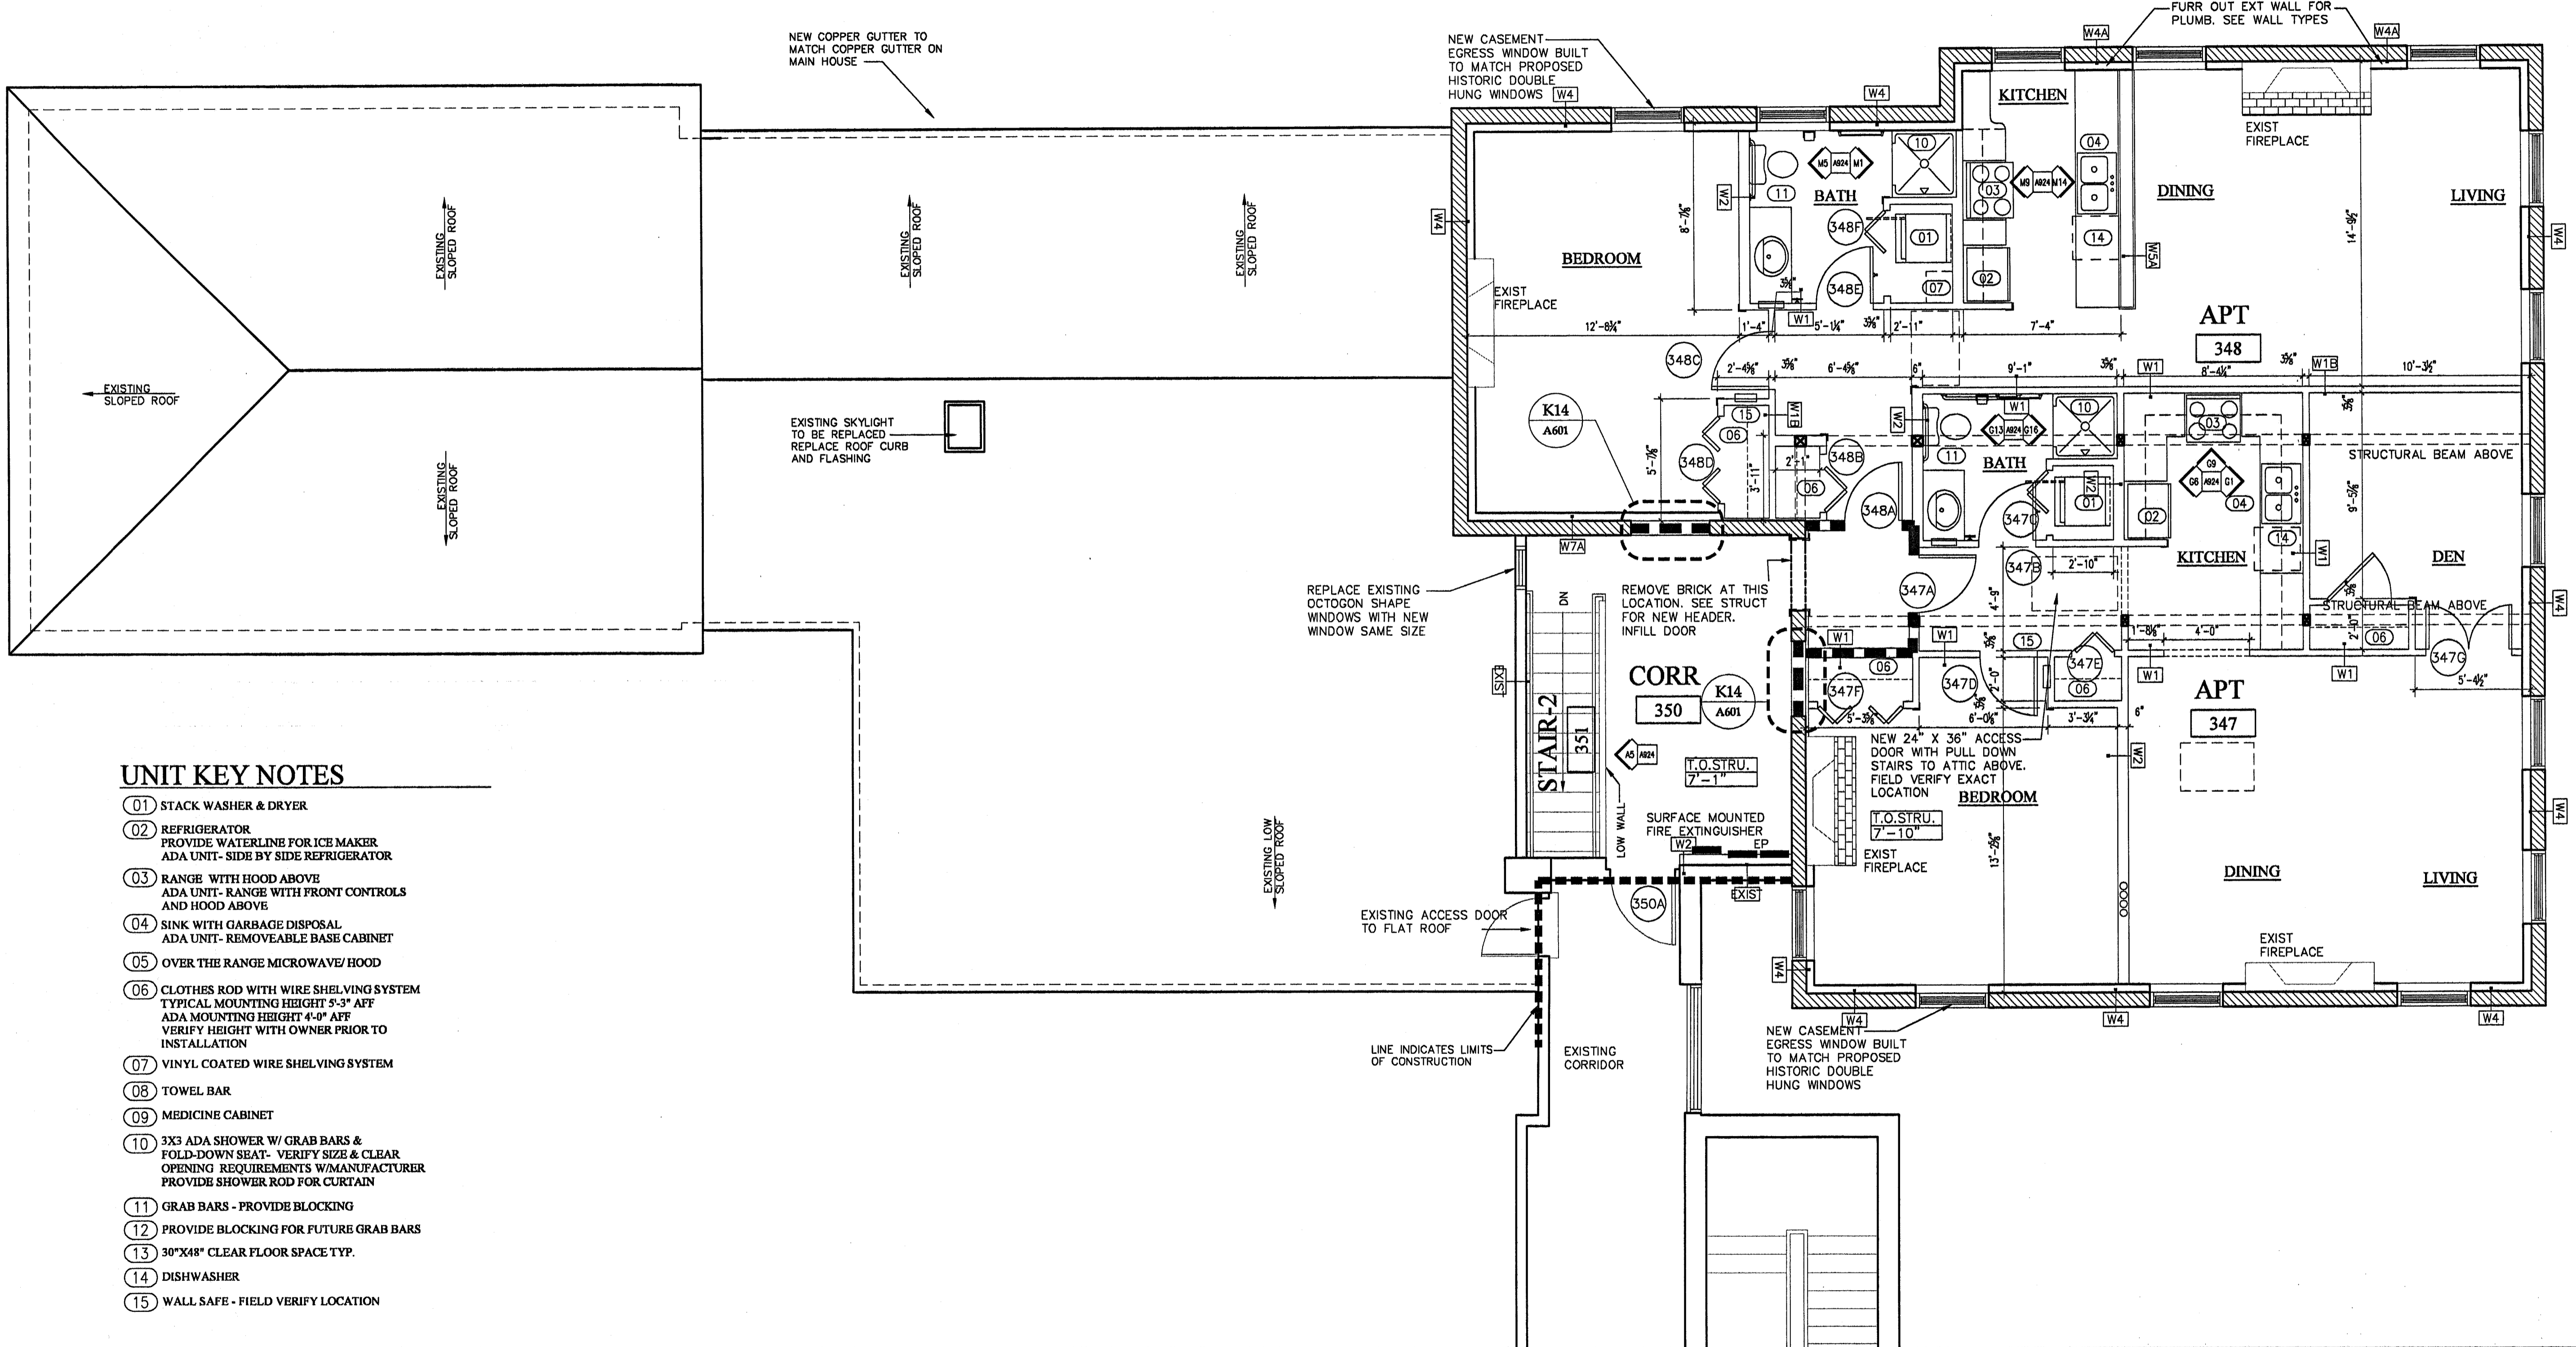

UNIT KEY NOTES

- (01) STACK WASHER & DRYER
- (02) REFRIGERATOR
PROVIDE WATERLINE FOR ICE MAKER
ADA UNIT- SIDE BY SIDE REFRIGERATOR
- (03) RANGE WITH HOOD ABOVE
ADA UNIT- RANGE WITH FRONT CONTROLS
AND HOOD ABOVE
- (04) SINK WITH GARBAGE DISPOSAL
ADA UNIT- REMOVEABLE BASE CABINET
- (05) OVER THE RANGE MICROWAVE/ HOOD
- (06) CLOTHES ROD WITH WIRE SHELVEING SYSTEM
TYPICAL MOUNTING HEIGHT 5'-3" AFF
ADA MOUNTING HEIGHT 4'-0" AFF
VERIFY HEIGHT WITH OWNER PRIOR TO
INSTALLATION
- (07) VINYL COATED WIRE SHELVEING SYSTEM
- (08) TOWEL BAR
- (09) MEDICINE CABINET
- (10) 3X3 ADA SHOWER W/ GRAB BARS &
FOLD-DOWN SEAT- VERIFY SIZE & CLEAR
OPENING REQUIREMENTS W/MANUFACTURER
PROVIDE SHOWER ROD FOR CURTAIN
- (11) GRAB BARS - PROVIDE BLOCKING
- (12) PROVIDE BLOCKING FOR FUTURE GRAB BARS
- (13) 30"X48" CLEAR FLOOR SPACE TYP.
- (14) DISHWASHER
- (15) WALL SAFE - FIELD VERIFY LOCATION

A1 THIRD FLOOR-PLAN

1/4"=1'-0"

1 2 3 4 5 6 7 8 9 10 11 12 13 14 15 16 17 18 19 20