



**K1 WALL SECTION**

3/4"=1'-0"

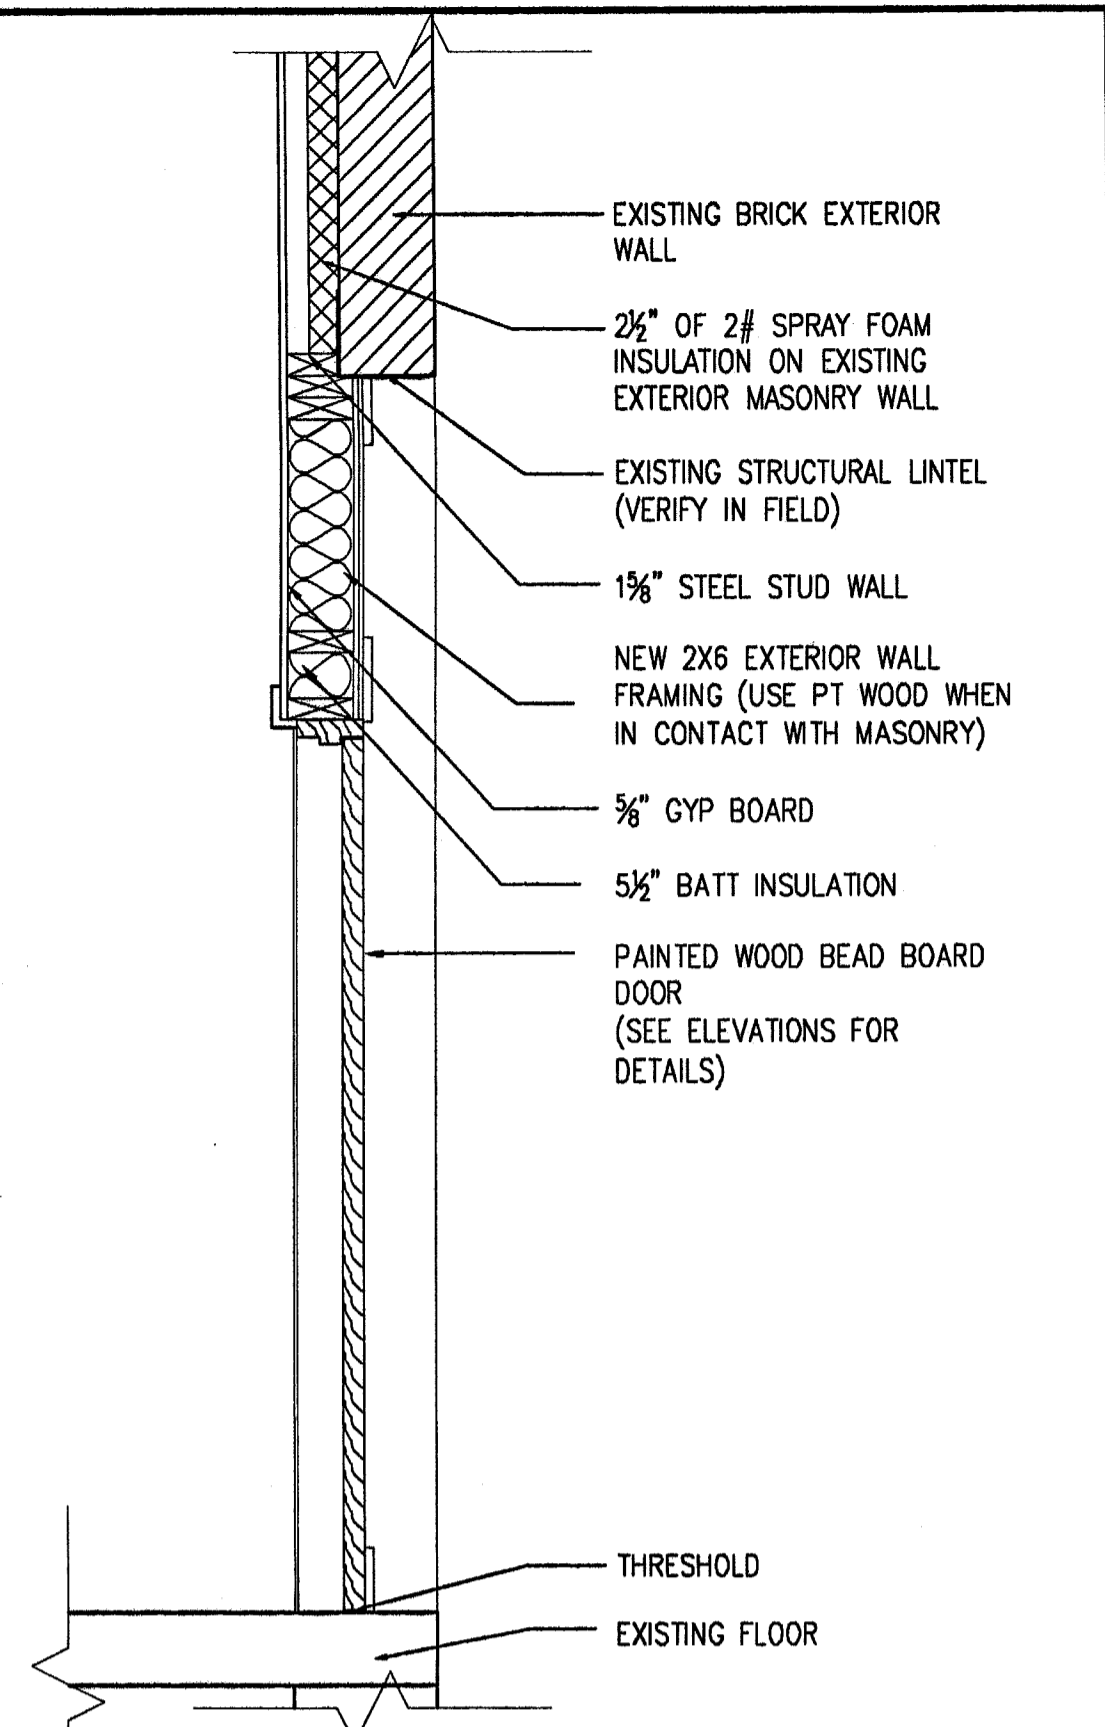


**K5 WALL SECTION**

3/4"=1'-0"

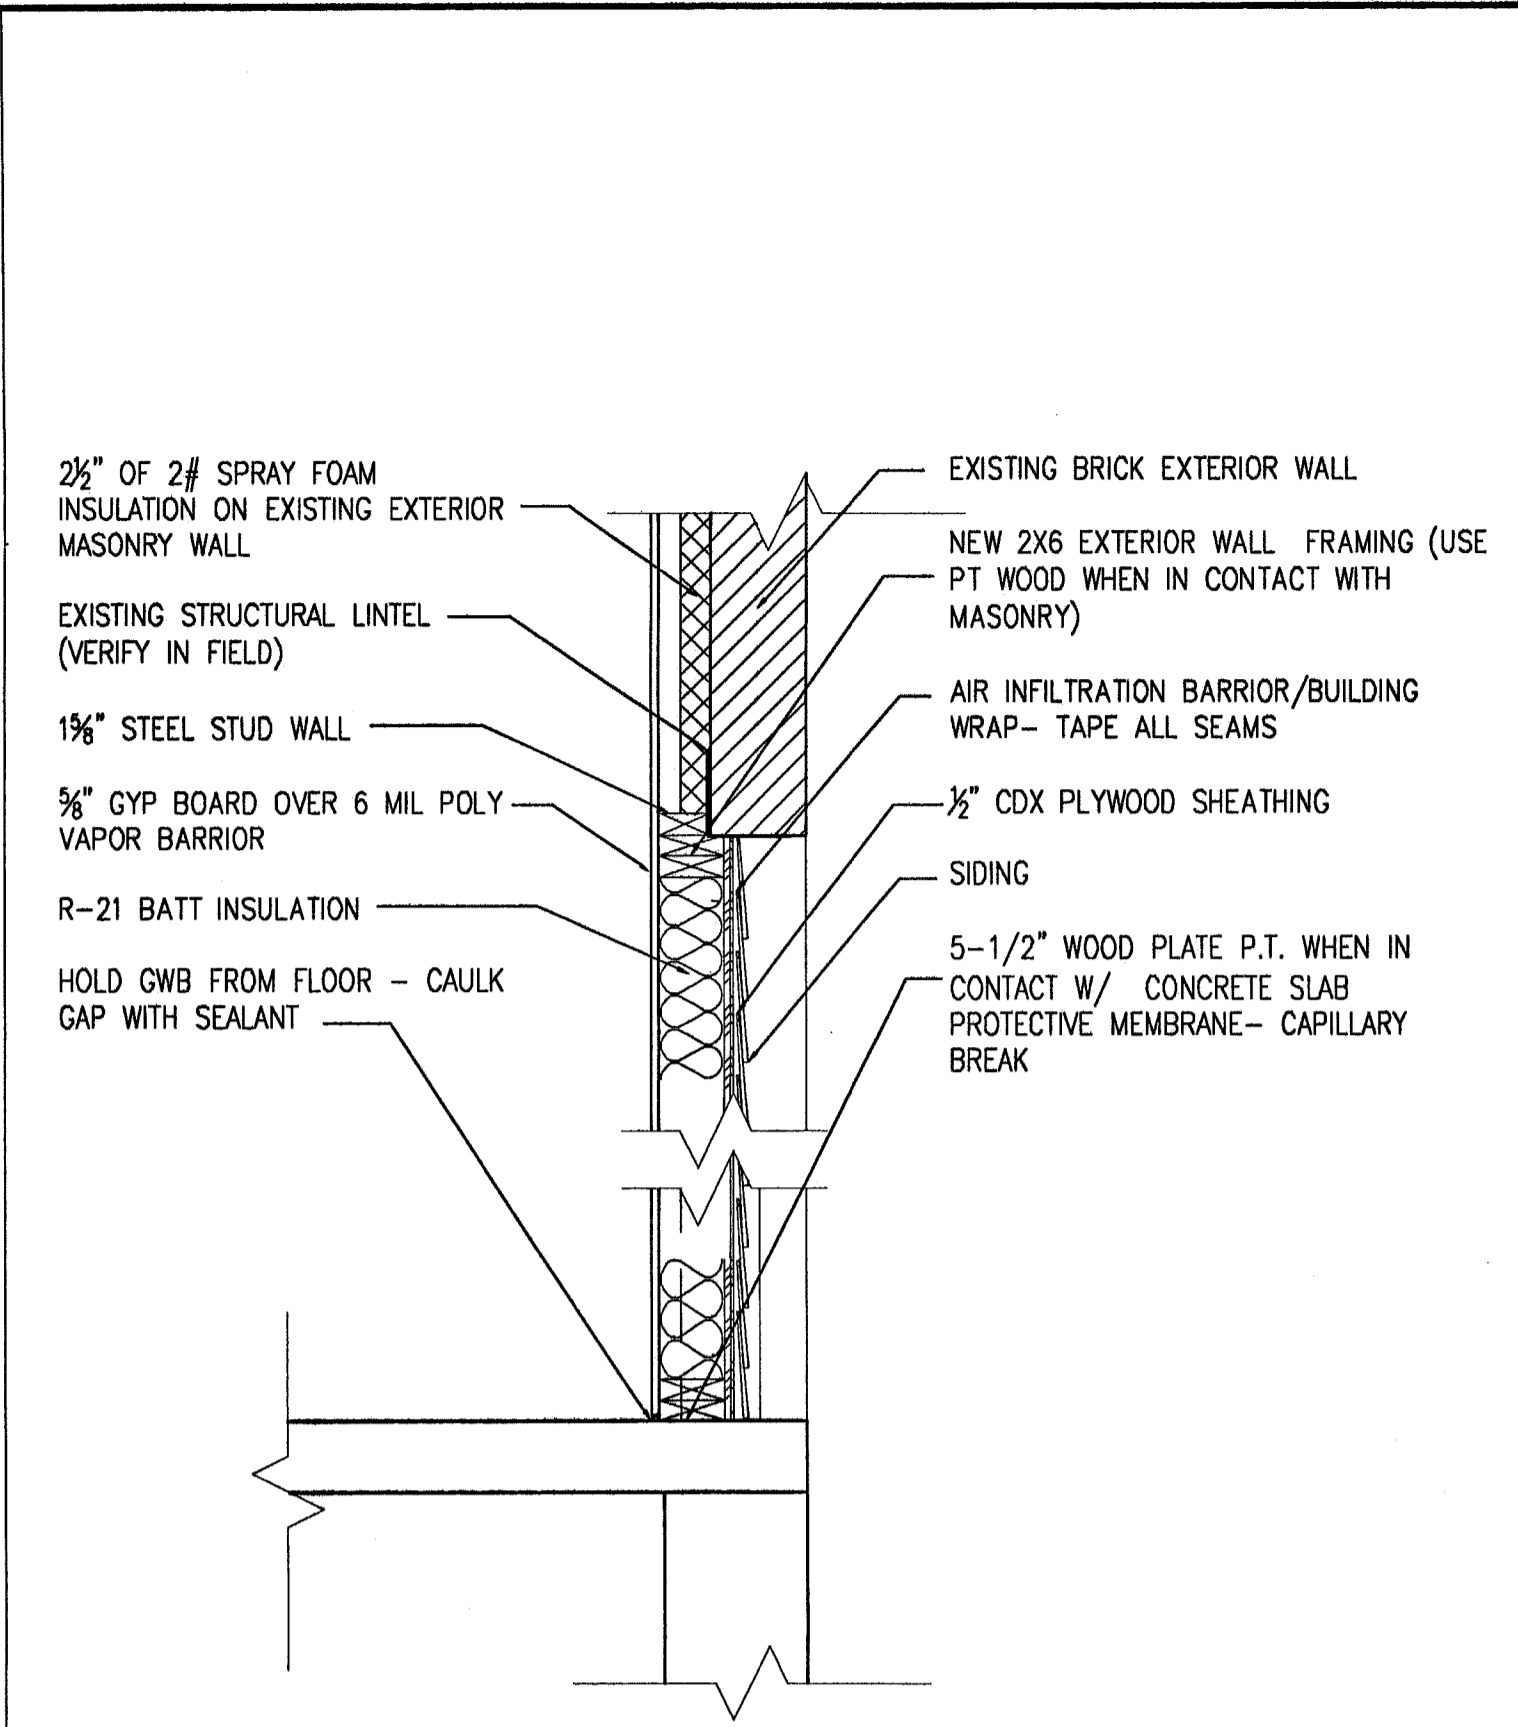

**K9 WALL SECTION**


3/4"=1'-0"

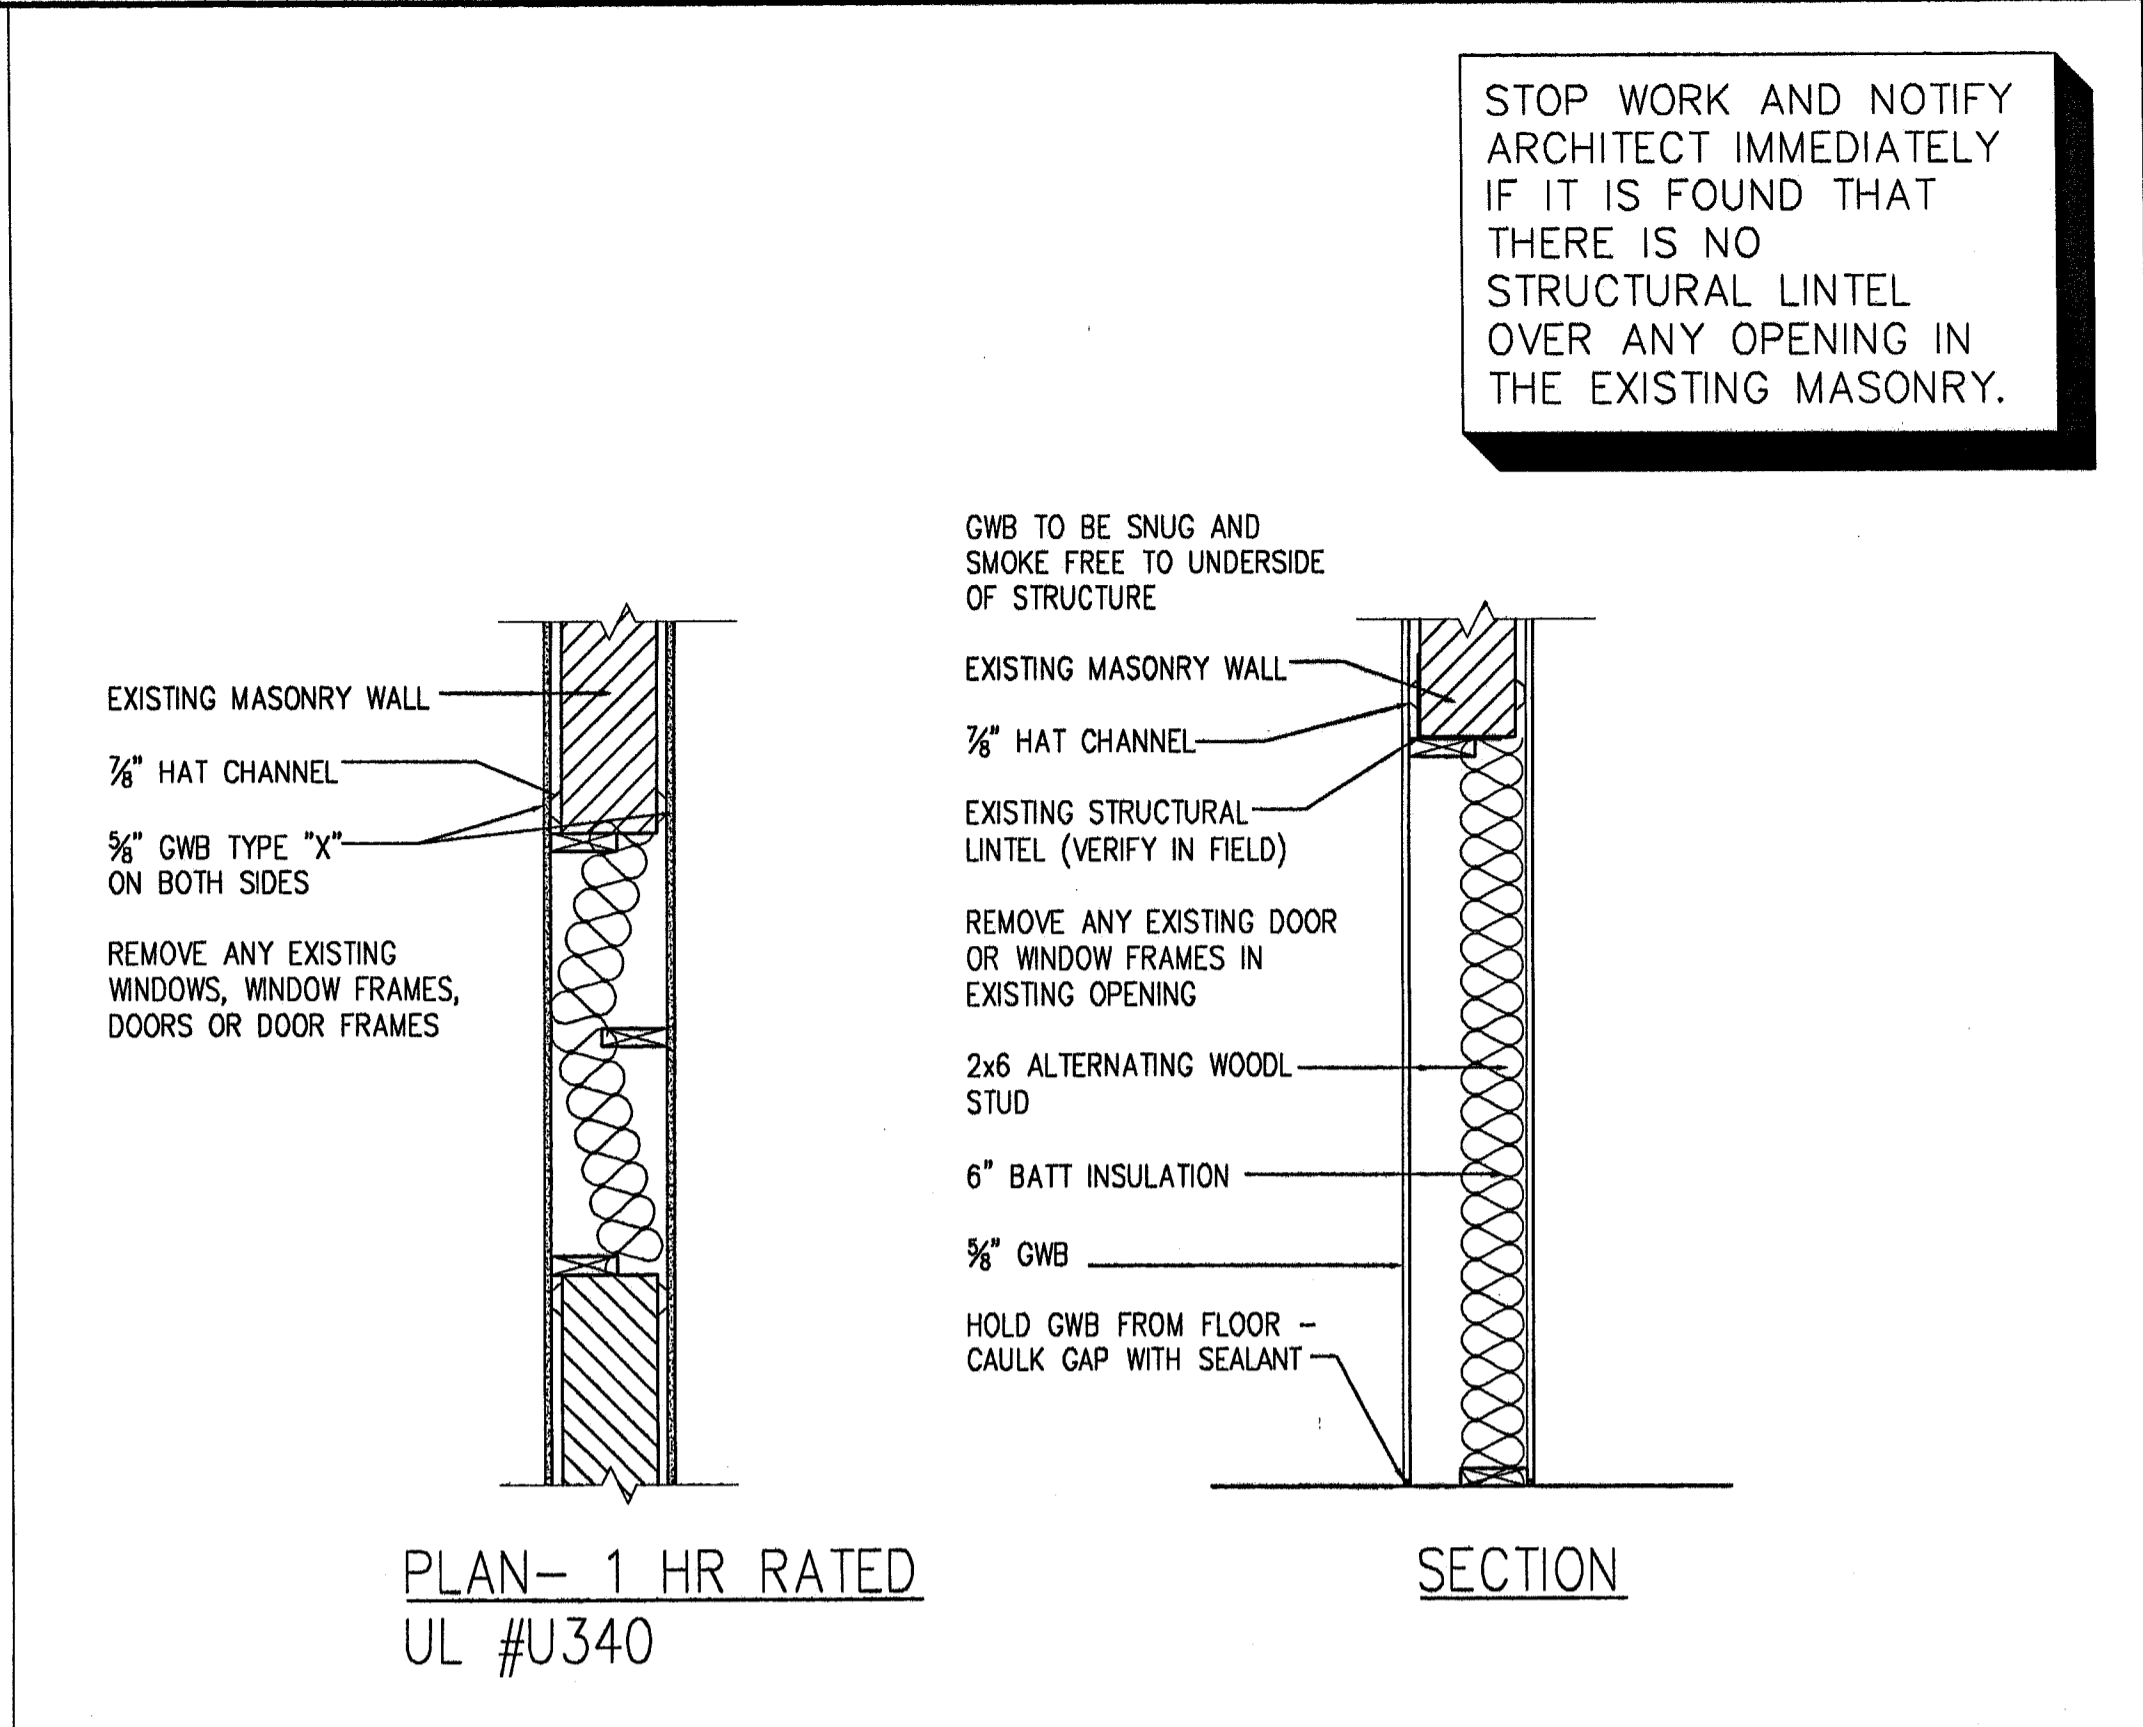

**K14 INFILL WALL DETAILS**


3/4"=1'-0"

STOP WORK AND NOTIFY ARCHITECT IMMEDIATELY IF IT IS FOUND THAT THERE IS NO STRUCTURAL LINTEL OVER ANY OPENING IN THE EXISTING MASONRY.

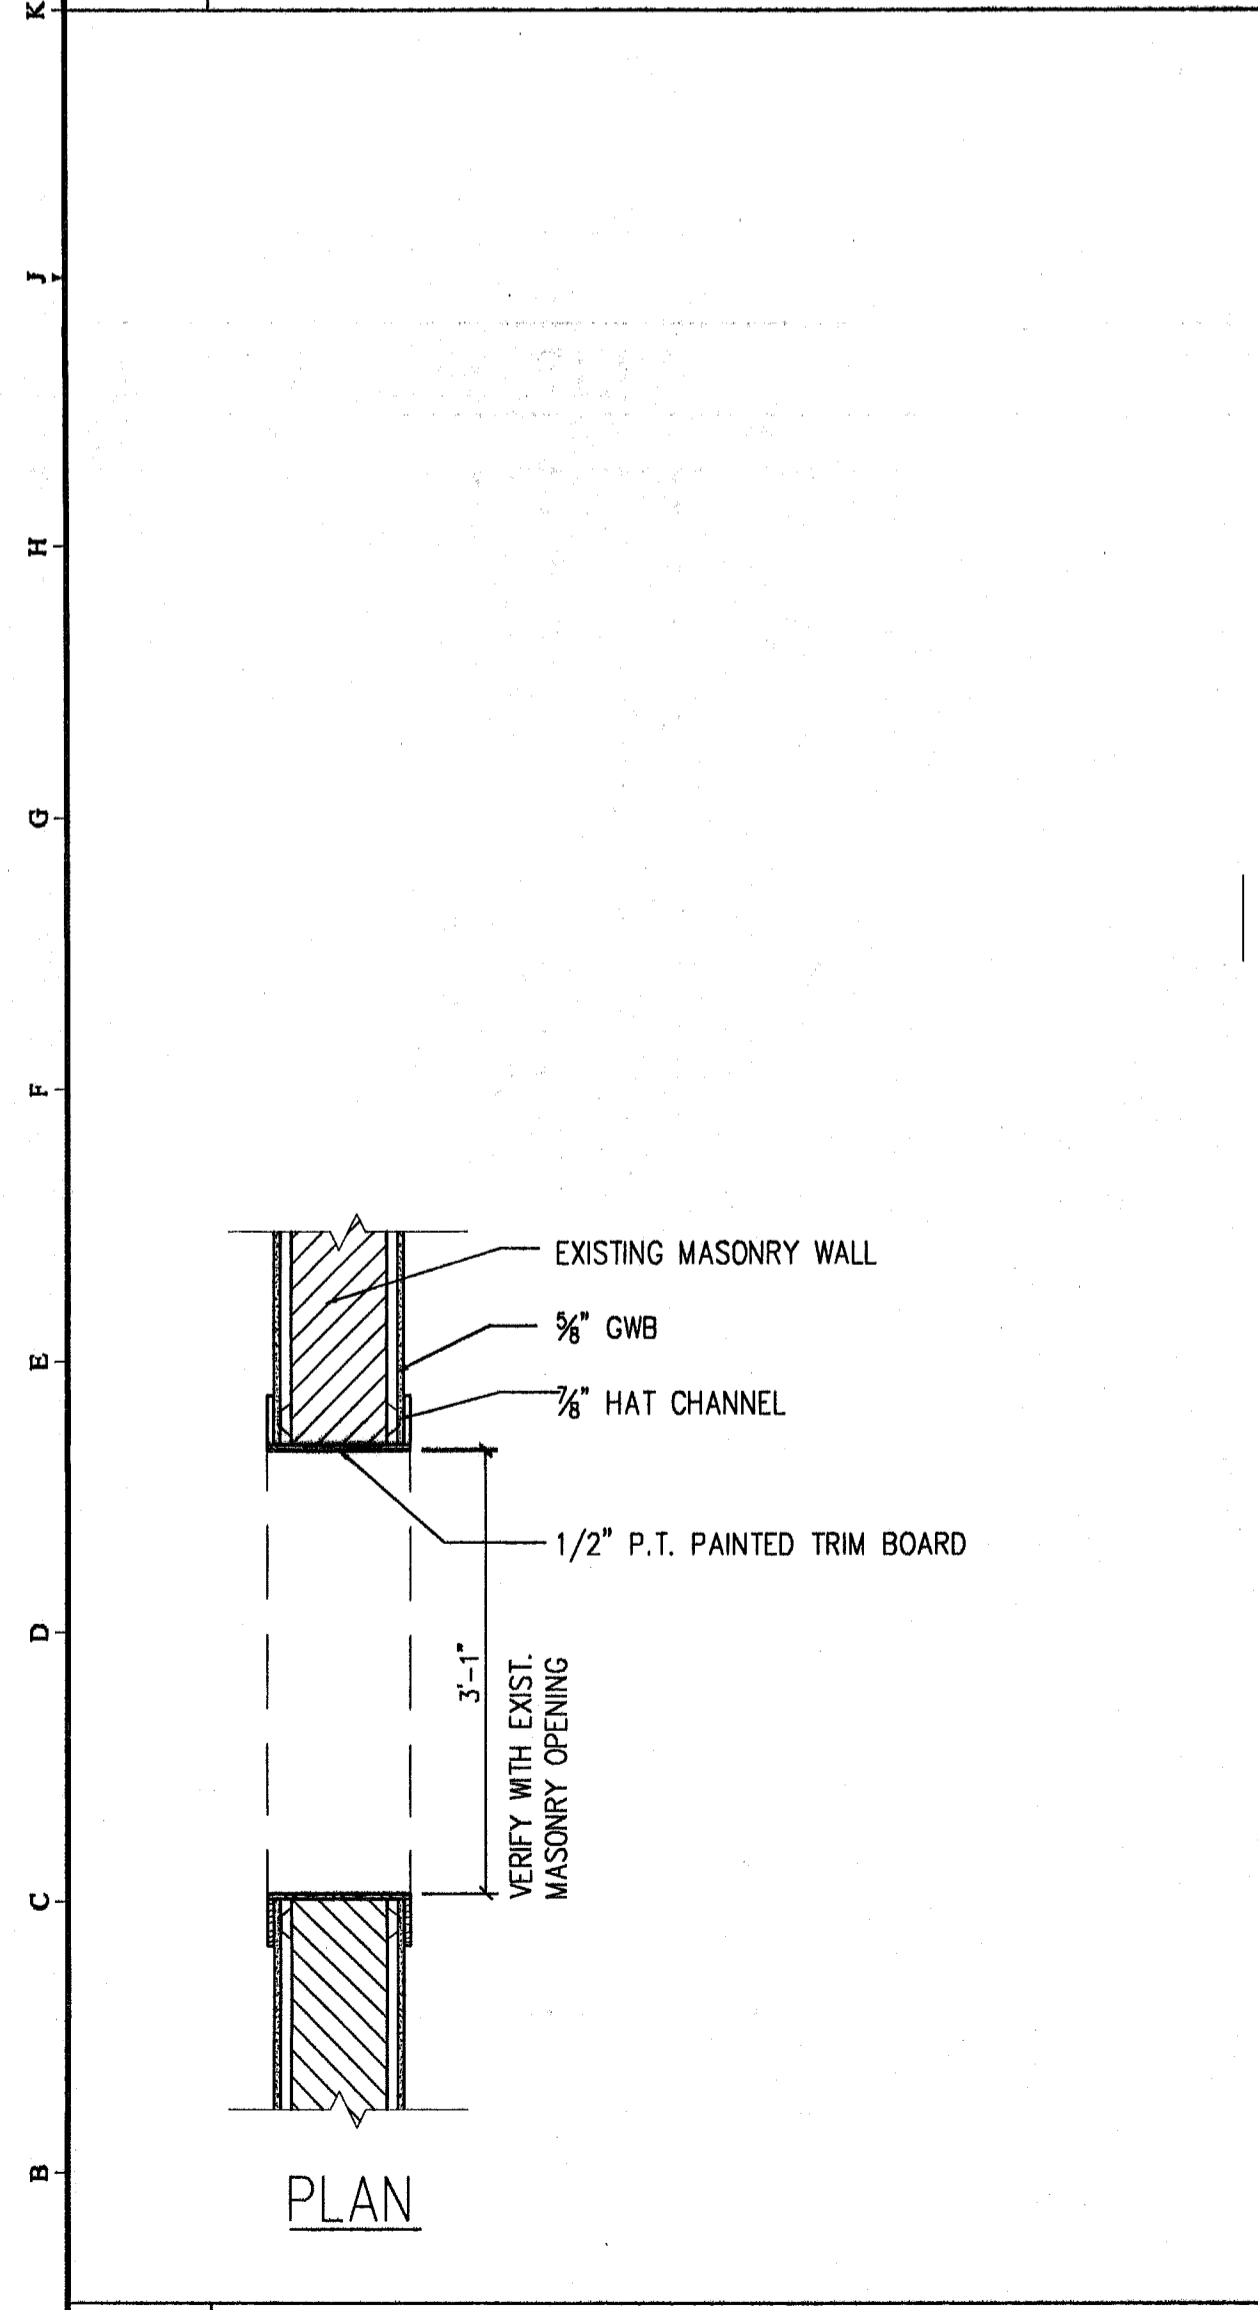

**A1 WALL SECTION**

3/4"=1'-0"

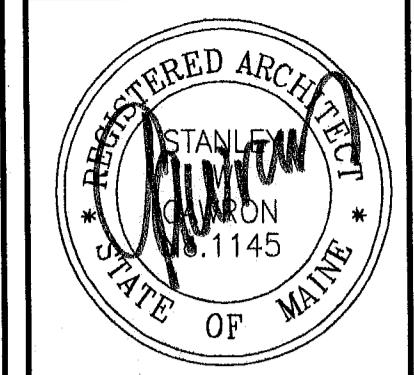

**GAWRON TURGEONS ARCHITECTS**  
 29 Black Point Road  
 Scarborough, ME 04074  
 www.gawronturgeson.com  
 Tel. 207. 883. 6307  
 Fax. 207. 883. 0361

**SEVENTY-FIVE STATE STREET**  
 CUTTER HOUSE RENOVATION  
 PORTLAND MAINE

REVISIONS		
#	DATE	DESCRIPTION

DATE:	2/2/07
PROJECT #	060905
DRAWN BY:	kw
CHECKED BY:	
DRAWING SCALE	VARIES

SHEET TITLE  
 ARCHITECTURAL DETAILS

**A601**

© COPYRIGHT 1985-2003  
 REPRODUCTION OR RESALE OF  
 THIS DOCUMENT WITHOUT  
 WRITTEN PERMISSION BY  
 GAWRON ARCHITECTS IS PROHIBITED

**2/2/07 PERMIT SET**