


NEW LINE-SETS TO COME THROUGH EXISTING WINDOW PANE
NO NEW MASONRY PENETRATIONS REQUIRED



1 EXISTING EXTERIOR CONDITIONS
SK-2 SCALE: N/A

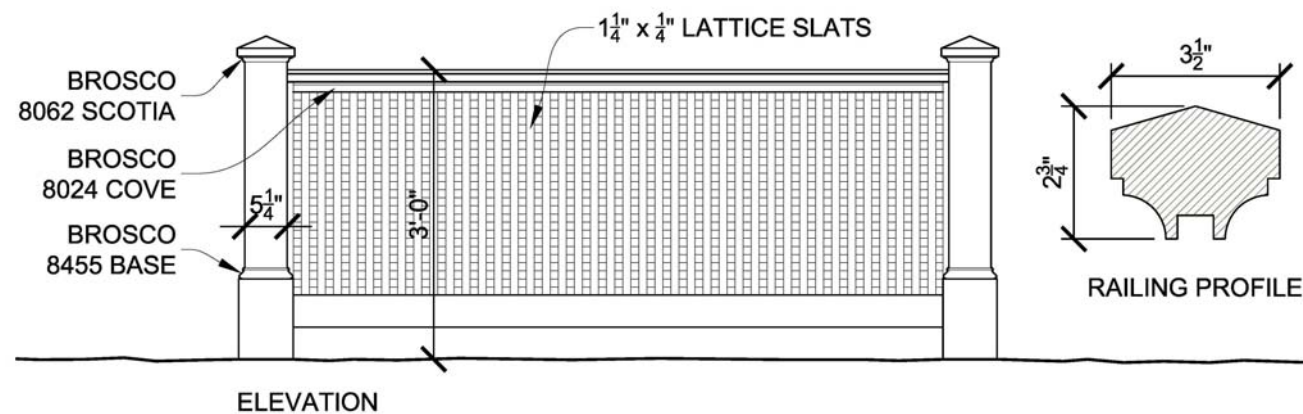

3 PROPOSED SCREENING - DETAILS
SK-2 SCALE: 1/2" = 1' - 0"



2 EXISTING PORCH LATTICE/SCREENING, HANDRAILS & NEWELS
SK-2 SCALE: N/A

- NOTES:
1 - SEE SK-1a FOR SCALABLE EXTERIOR ELEVATION
2 - NEW SCREENING TO MIMIC EXISTING PORCH LATTICE DESIGN
3 - NEW SCREENING POSTS TO MIMIC EXISTING PORCH STAIR NEWELS
4 - SCREENING TO BE 36" TALL AND 108" LONG - PAINTED TO MATCH BUILDING TRIM
5 - SEE CUT SHEET FOR OUTDOOR COMPRESSOR UNIT DIMENSIONS



4 RENDERING SHOWING PROPOSED A/C SCREENING
SK-2 SCALE: N/A



446 WEST STREET
ROCKPORT, ME 04856
TEL: 207.230.0034
FAX: 207.230.0274
PHIHOMEDESIGNS.COM
©PHI HOME DESIGNS LLC

THE DANFORTH INN
163 DANFORTH STREET PORTLAND, MAINE
OWNER: TEMPO DULU, LLC

DATE:
NOV. 19, 2014

DRAWN BY: ECD
CHECKED BY: TES

PROPOSED
OUTDOOR
A/C UNIT
SCREENING

SK-2

FOR HISTORICAL PRESERVATION REVIEW