



PLAN NORTH

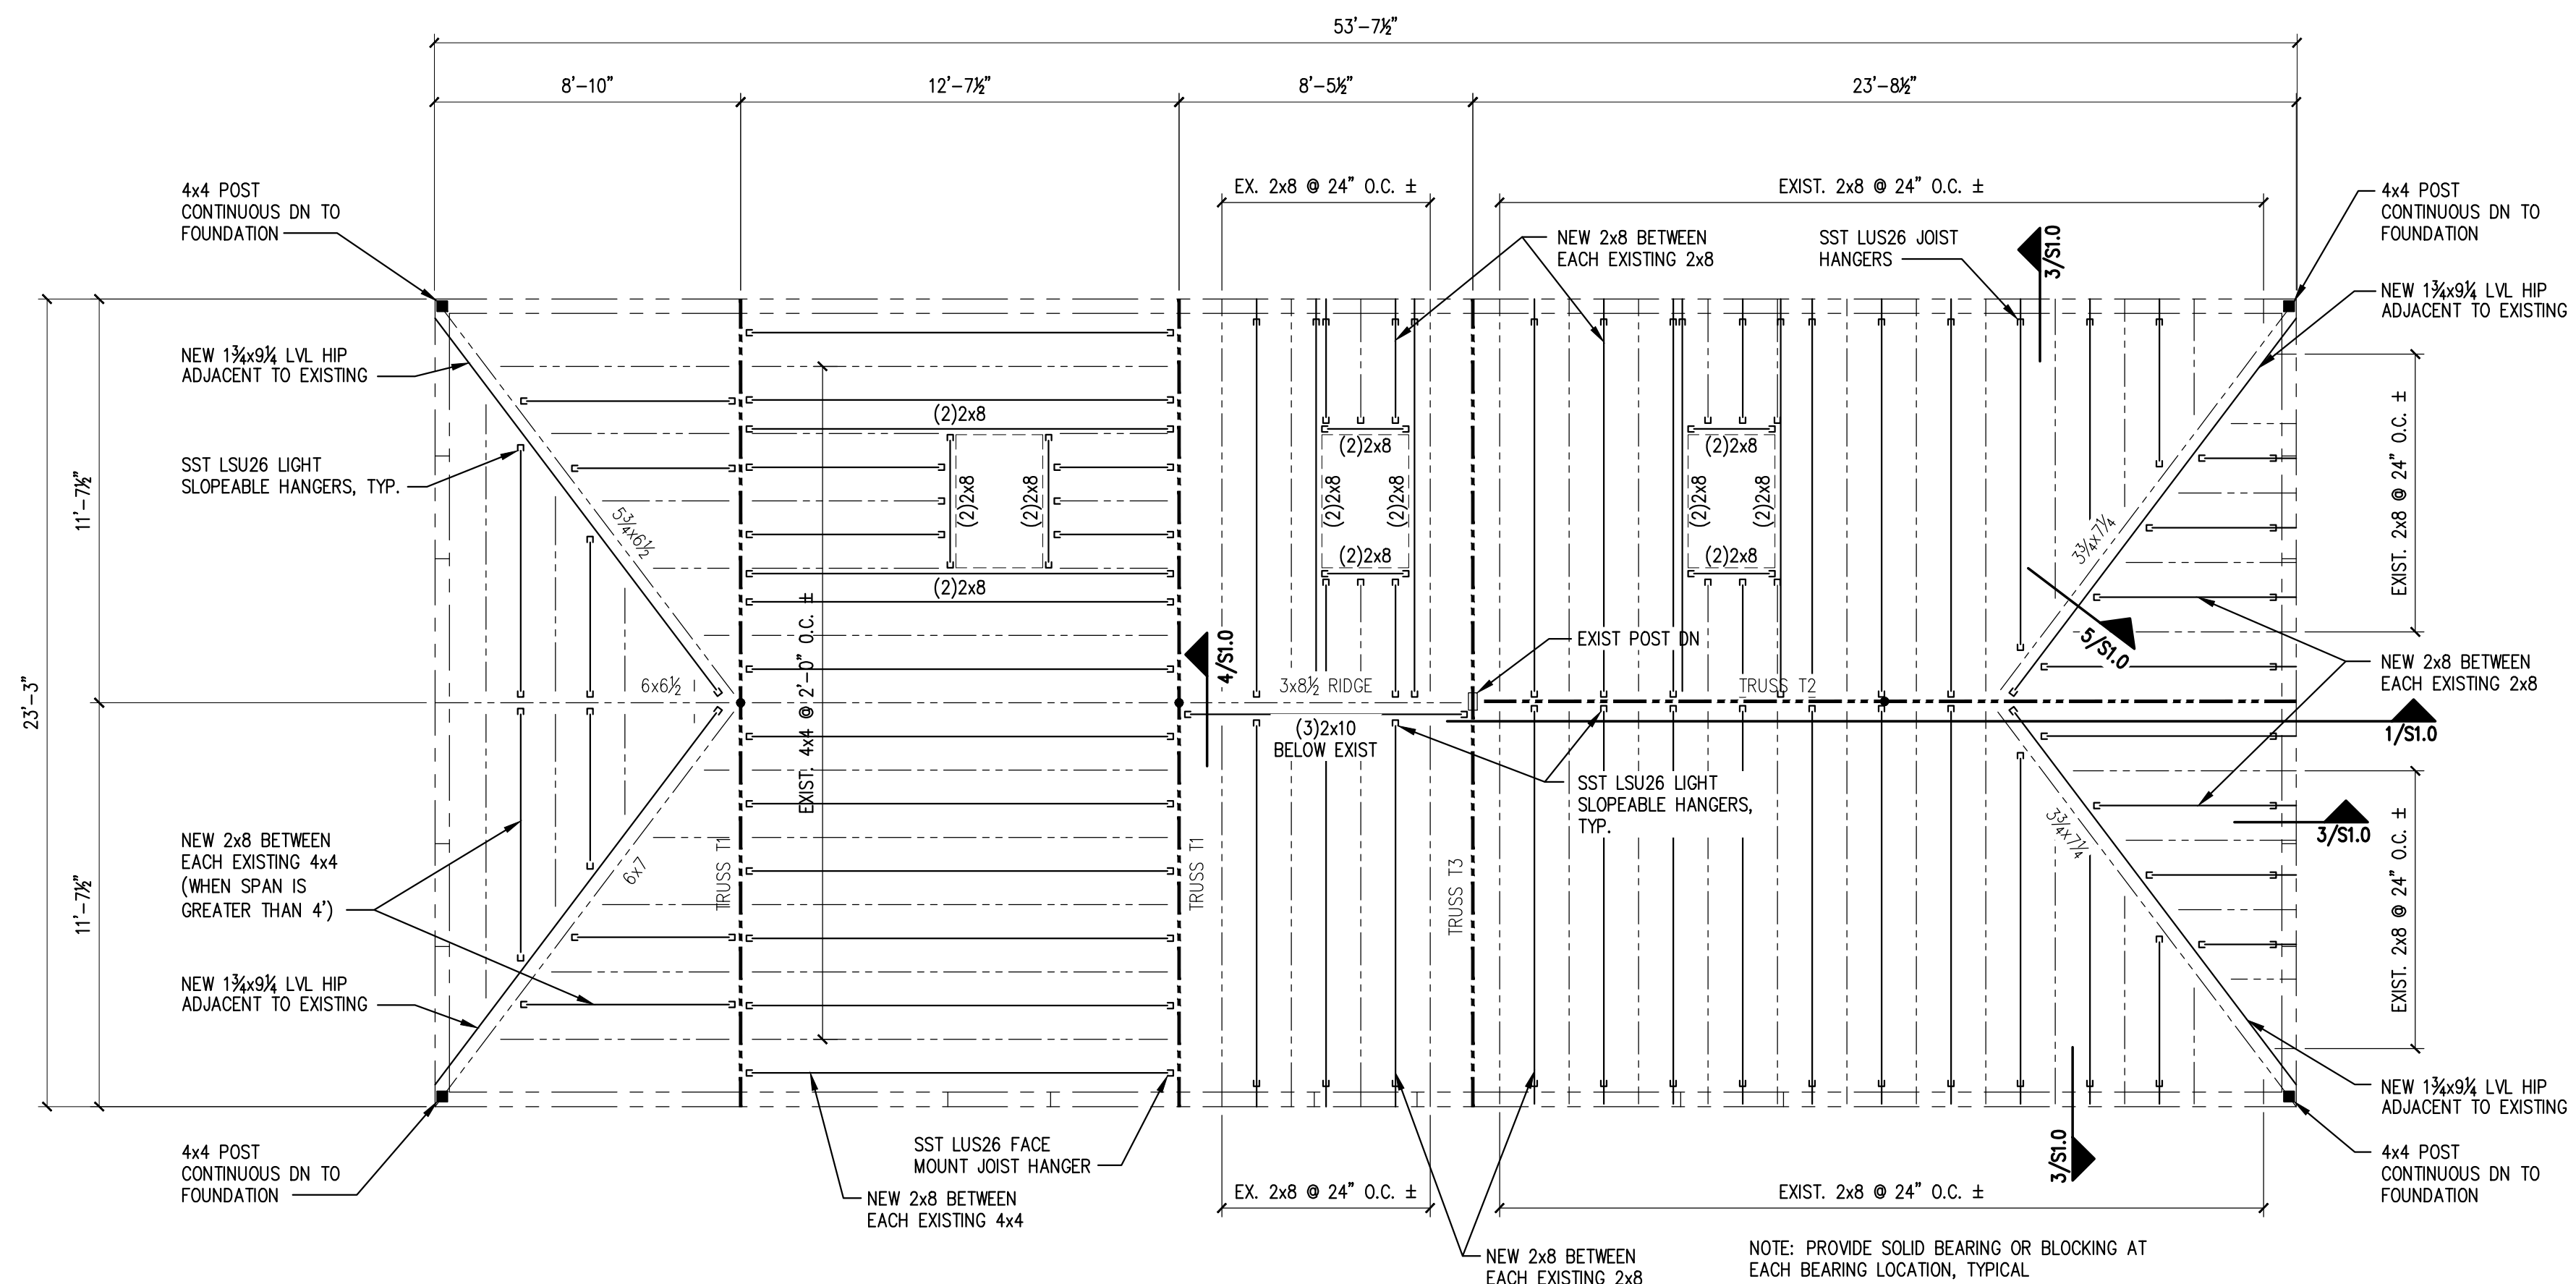


ROOF FRAMING PLAN


SCALE: 1/4" = 1'-0"

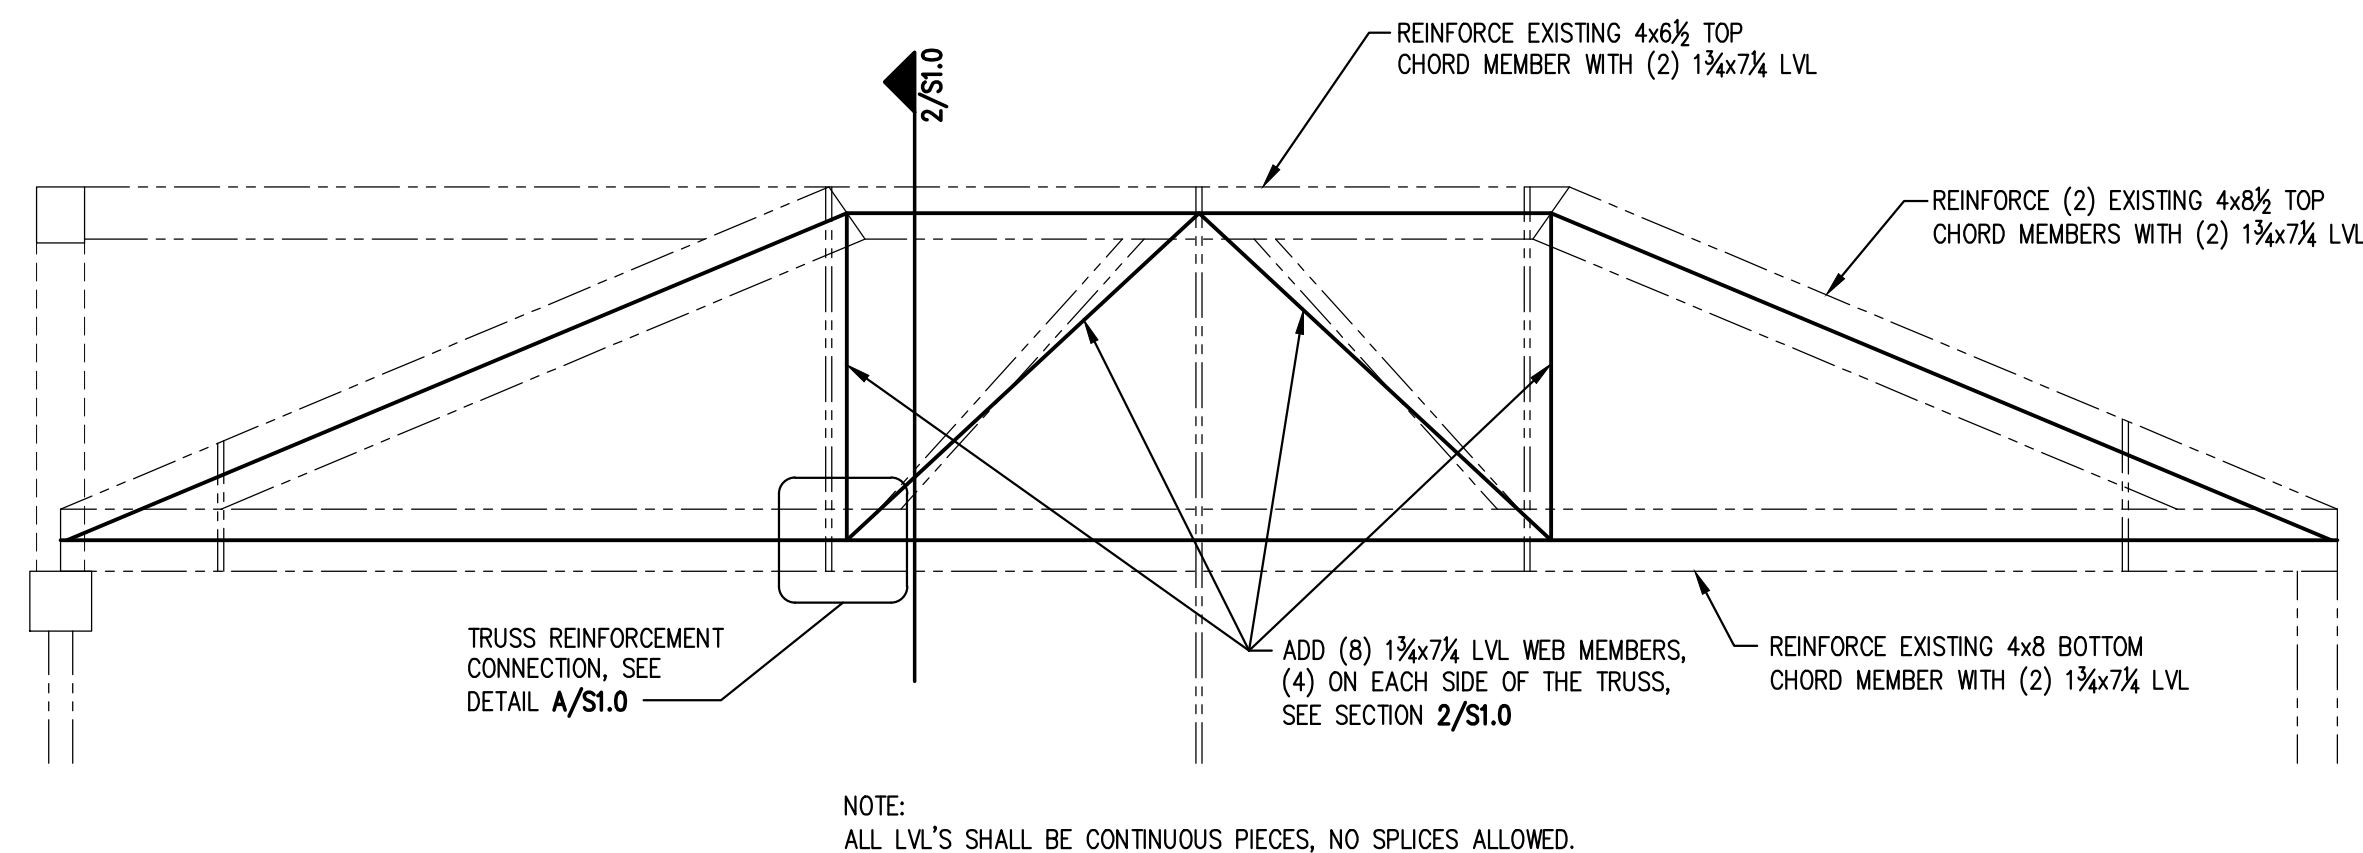


1 SECTION - TRUSS T2 REINFORCEMENT 1/2" = 1'-0"

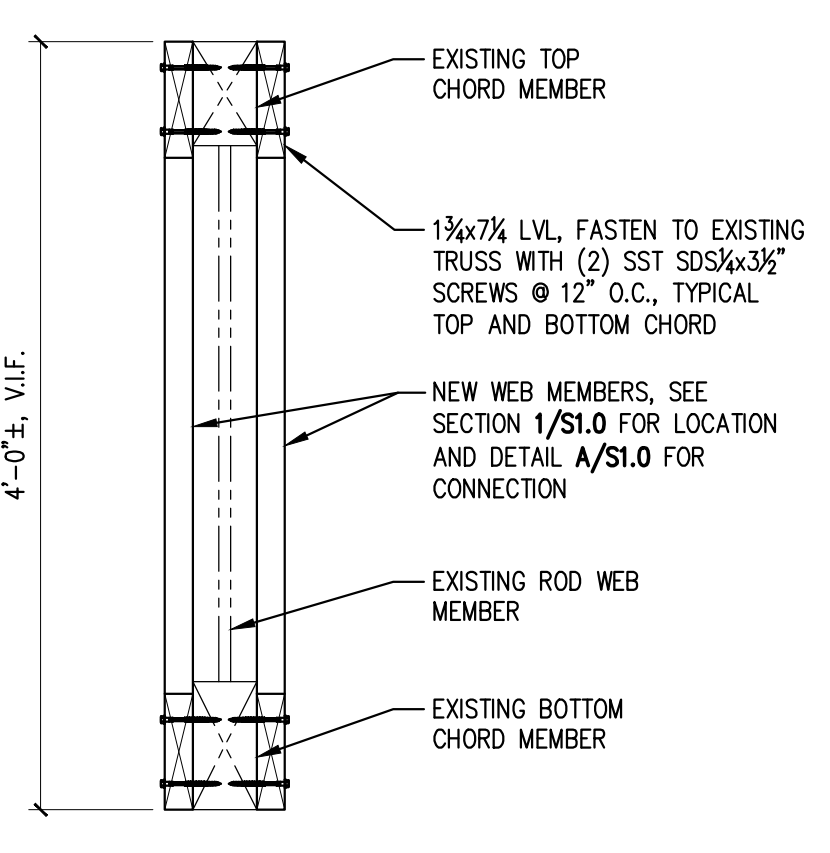


2 SECTION 1" = 1'-0"

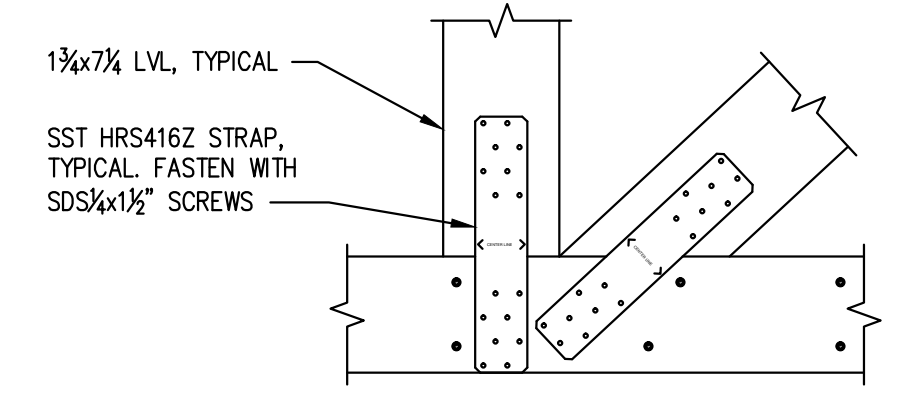


A DETAIL 1" = 1'-0"

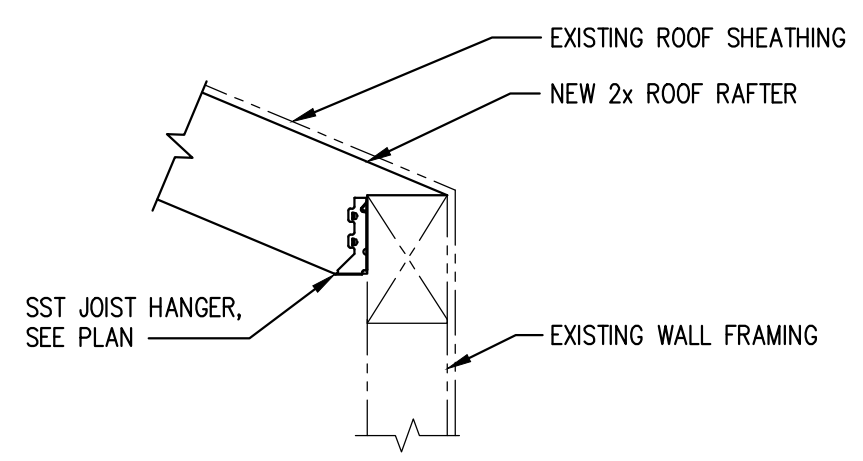

3 SECTION 1" = 1'-0"

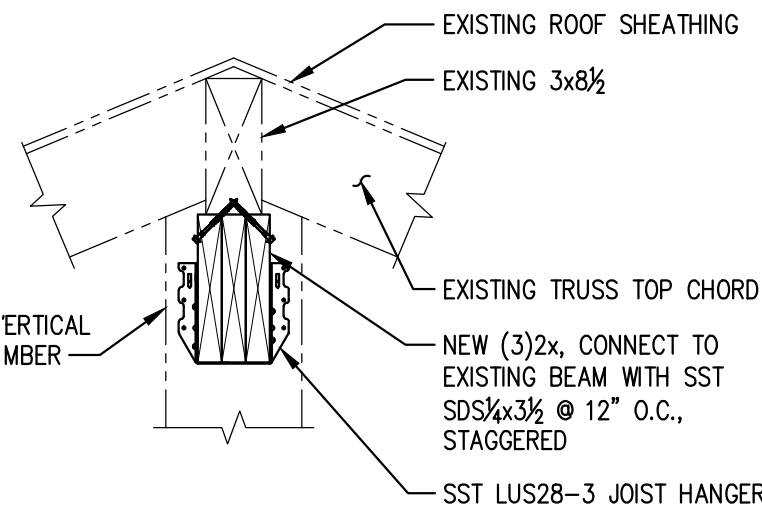


4 SECTION 1" = 1'-0"

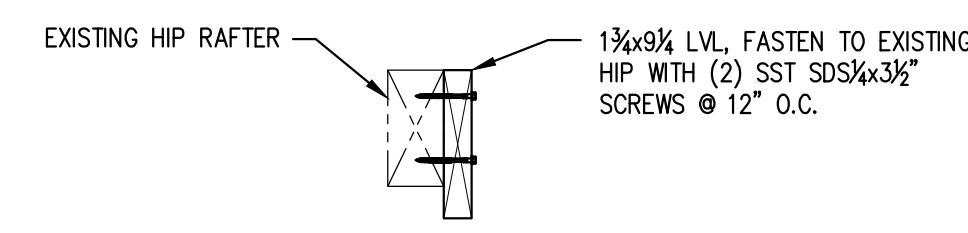

5 SECTION 1" = 1'-0"


PRINTED: Jul 21, 2015

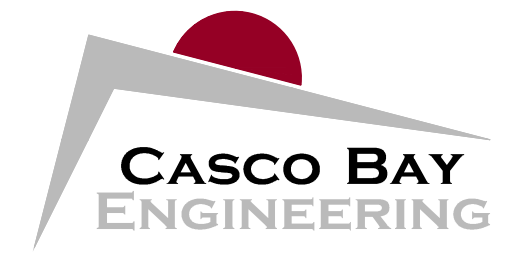

424 Fore Street
Portland, ME 04101
Phone 207.842.2800
Fax 207.842.2828
www.cascobayengineering.com

CLIENT: PROSPECT DESIGN

58 FORE STREET
PORTLAND, MAINE 04101

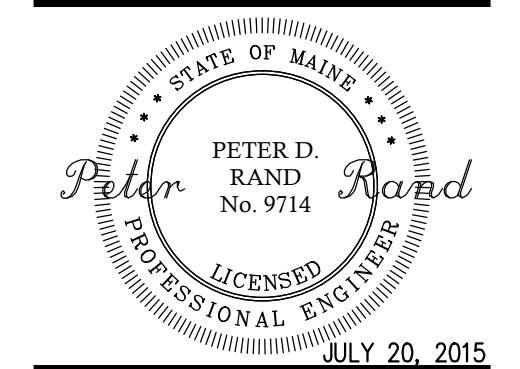

ISAACS RESIDENCE
73 BRACKETT STREET
PORTLAND, MAINE

BUILDING RENOVATION

ISSUED	DESCRIPTION	DR.	CHKD.	BY	DATE
No.	A				

SHEET TITLE:

ROOF FRAMING PLAN

DESIGNED: PR
DRAWN: PR
DATE: 7/18/15
PROJECT NUMBER: 15-093

S1.0