


NOTE
 REPLACE EXISTING ANTENNA PIPES WITH NEW 2 1/2" SCH.40 PIPES, ~144" LONG (1 PER SECTOR, TOTAL OF 3) (PAINT TO MATCH).

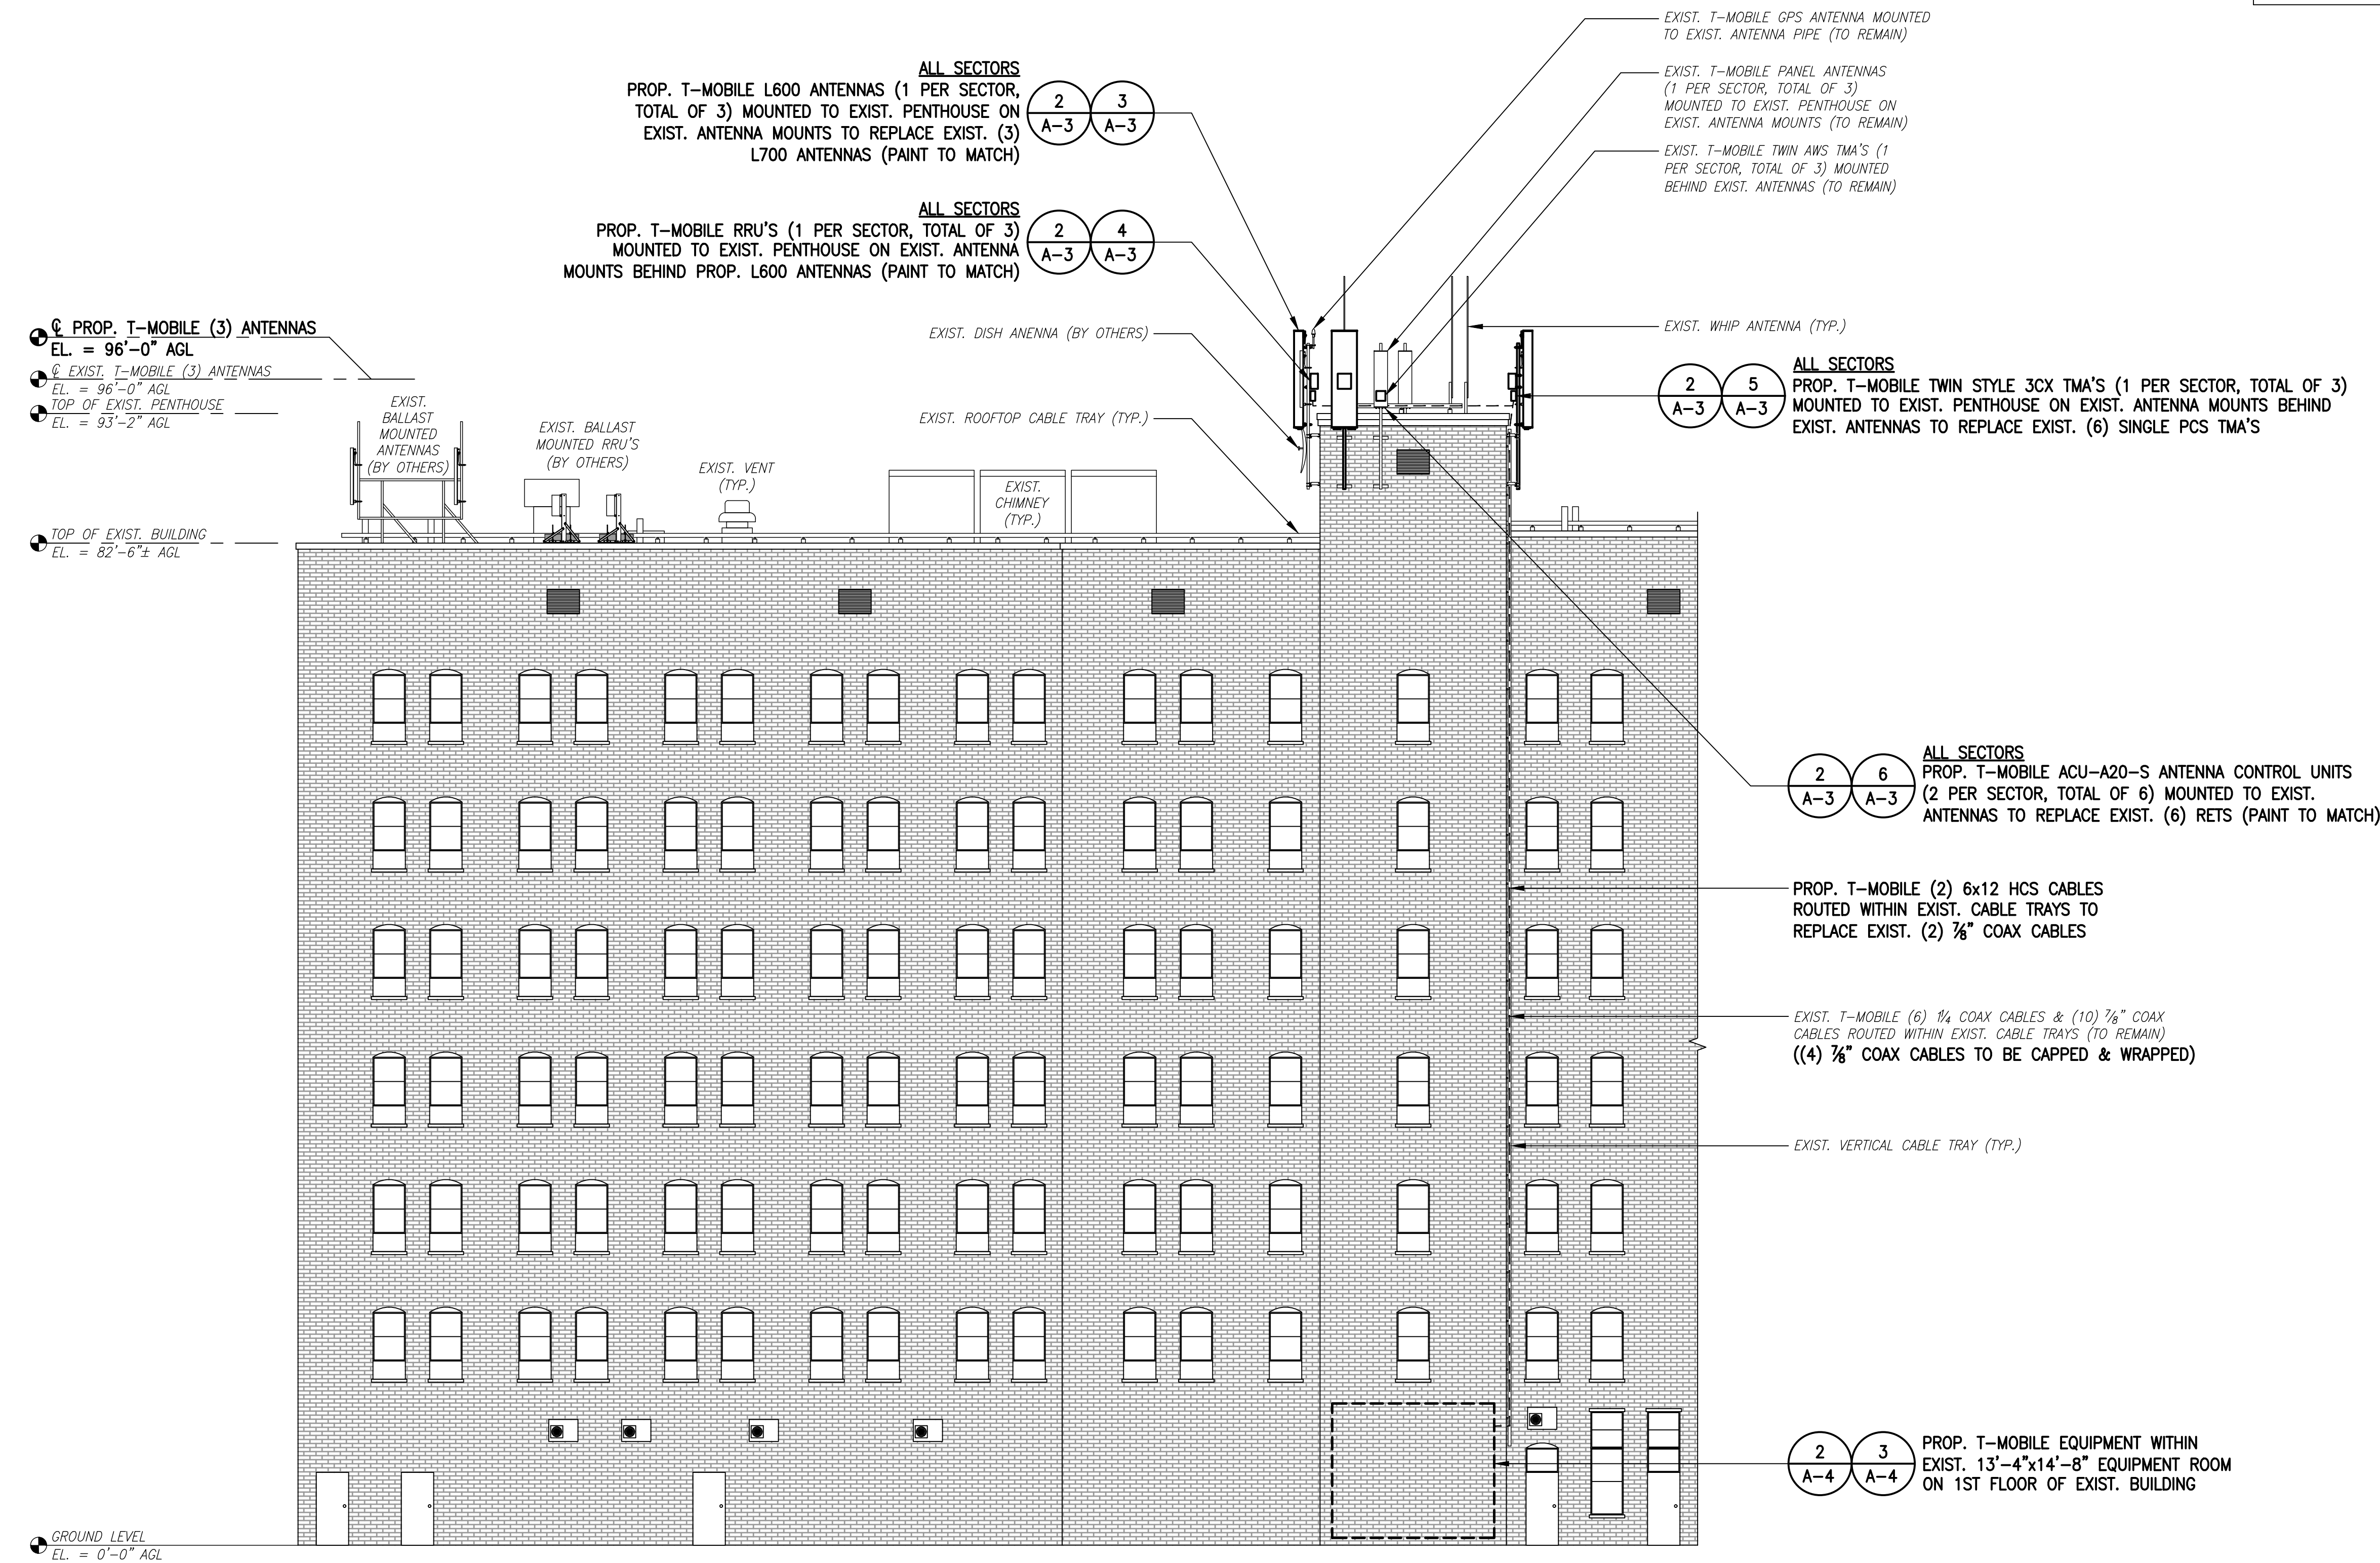


T-Mobile

T-MOBILE NORTHEAST LLC
 15 COMMERCE WAY, SUITE B
 NORTON, MA 02766
 OFFICE: (508) 286-2700

CHAPPELL ENGINEERING ASSOCIATES, LLC
 Civil · Structural · Land Surveying

R.K. EXECUTIVE CENTRE
 201 BOSTON POST ROAD WEST
 SUITE 101
 MARLBOROUGH, MA 01752
 (508)481-7400
 www.chappellengineering.com

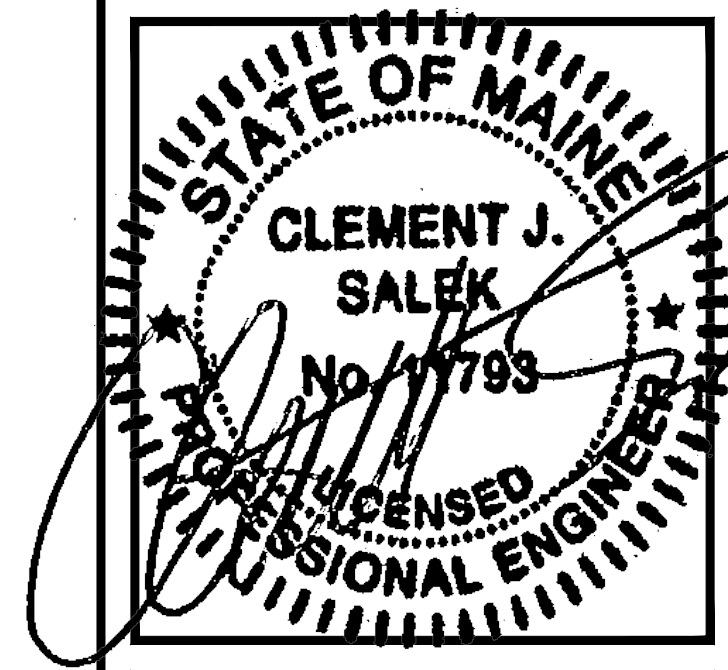

APPROVALS

STRUCTURE OWNER _____

LEASING _____

R.F. _____

ZONING _____

CONSTRUCTION _____

A/E _____

PROJECT NO: 4PB1259A

DRAWN BY: CMC

CHECKED BY: JMT

VERSION

3	07/24/17	CONSTRUCTION FINAL
2	07/14/17	CONSTRUCTION FINAL
1	07/13/17	CONSTRUCTION
0	06/22/17	CONSTRUCTION REVIEW

THIS DOCUMENT IS THE CREATION, DESIGN, PROPERTY AND COPYRIGHTED WORK OF T-MOBILE NORTHEAST LLC. ANY DUPLICATION OR USE WITHOUT EXPRESS WRITTEN CONSENT IS STRICTLY PROHIBITED. DUPLICATION AND USE BY GOVERNMENT AGENCIES FOR THE PURPOSES OF CONDUCTING THEIR LAWFULLY AUTHORIZED REGULATORY AND ADMINISTRATIVE FUNCTIONS IS SPECIFICALLY ALLOWED.

4PB1259A
 PB259/COMFAC-LAFAYETTE

638 CONGRESS STREET
 PORTLAND, ME 04101

SHEET TITLE
 ELEVATION

SHEET NUMBER
 A-2

SOUTH ELEVATION

SCALE: 1/8" = 1'-0"

0 4' 8' 16' 24'

1
A-2