





PERSPECTIVE ON PARK STREET

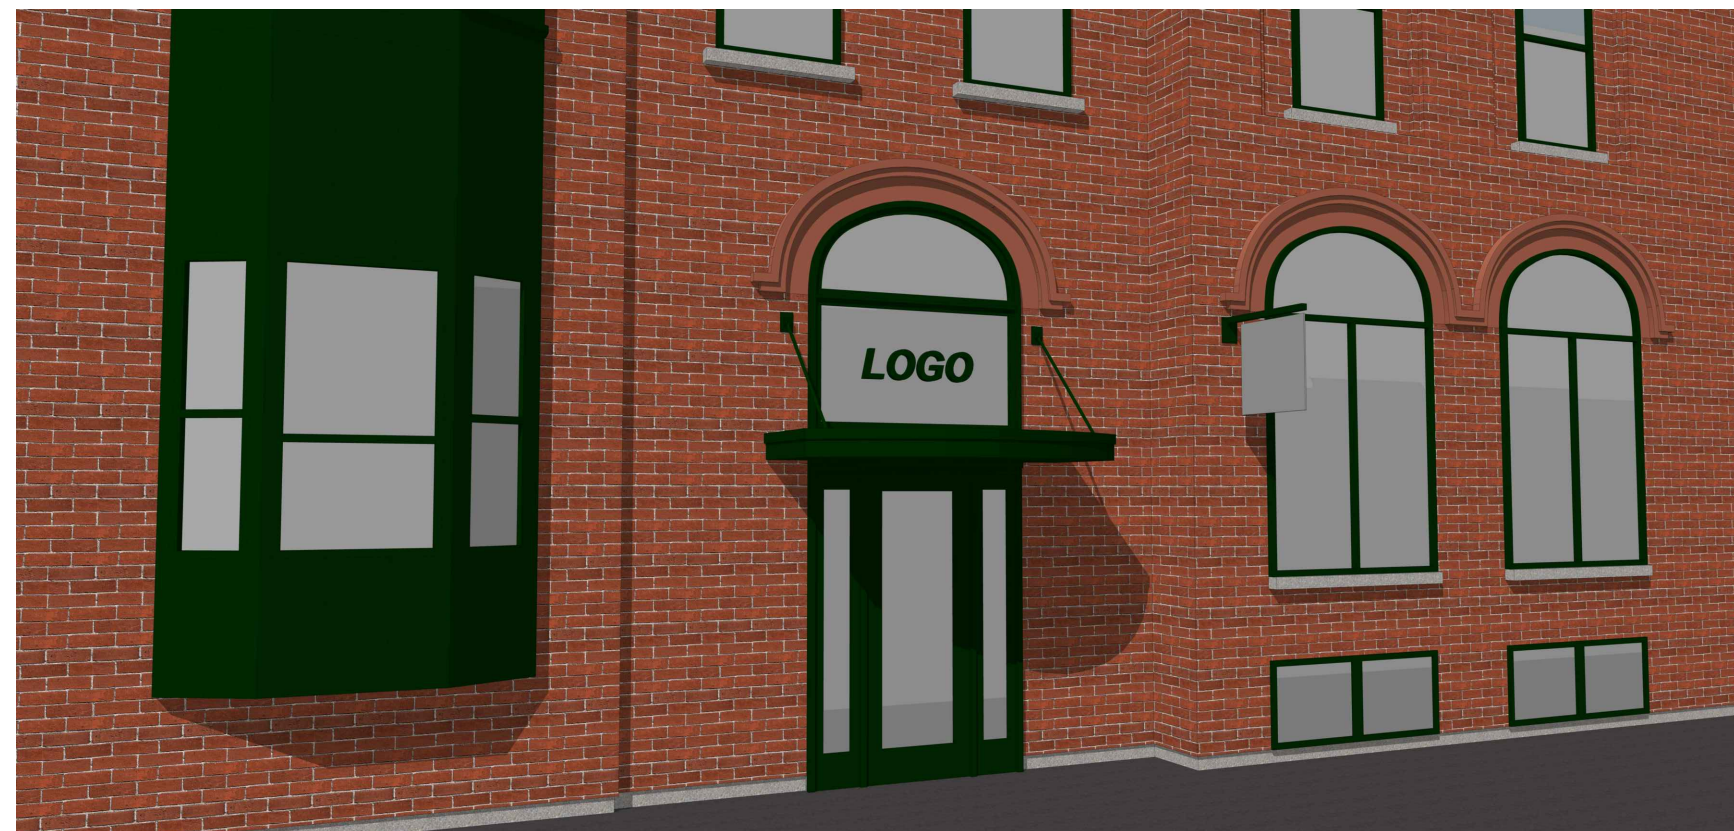

PERSPECTIVE ON PARK STREET

PROGRESS PRINT ONLY
Not for Construction

- EXISTING BRICK ARCHES TO REMAIN
- REUSE EXISTING ARCH WINDOW MODIFY TO ATTACH TO NEW WINDOW BELOW
- NEW WINDOW TO MATCH EXISTING
- TENANT LOGO - TBD APPLIED VINYL GRAPHIC
- NEW CANOPY WITH SUPPORT RODS
- NEW ALUMINUM STOREFRONT DOOR AND SIDELIGHTS, COLORMATCH EXISTING WINDOWS
- 12" TALL 1" DIAMETER BRONZE PULL

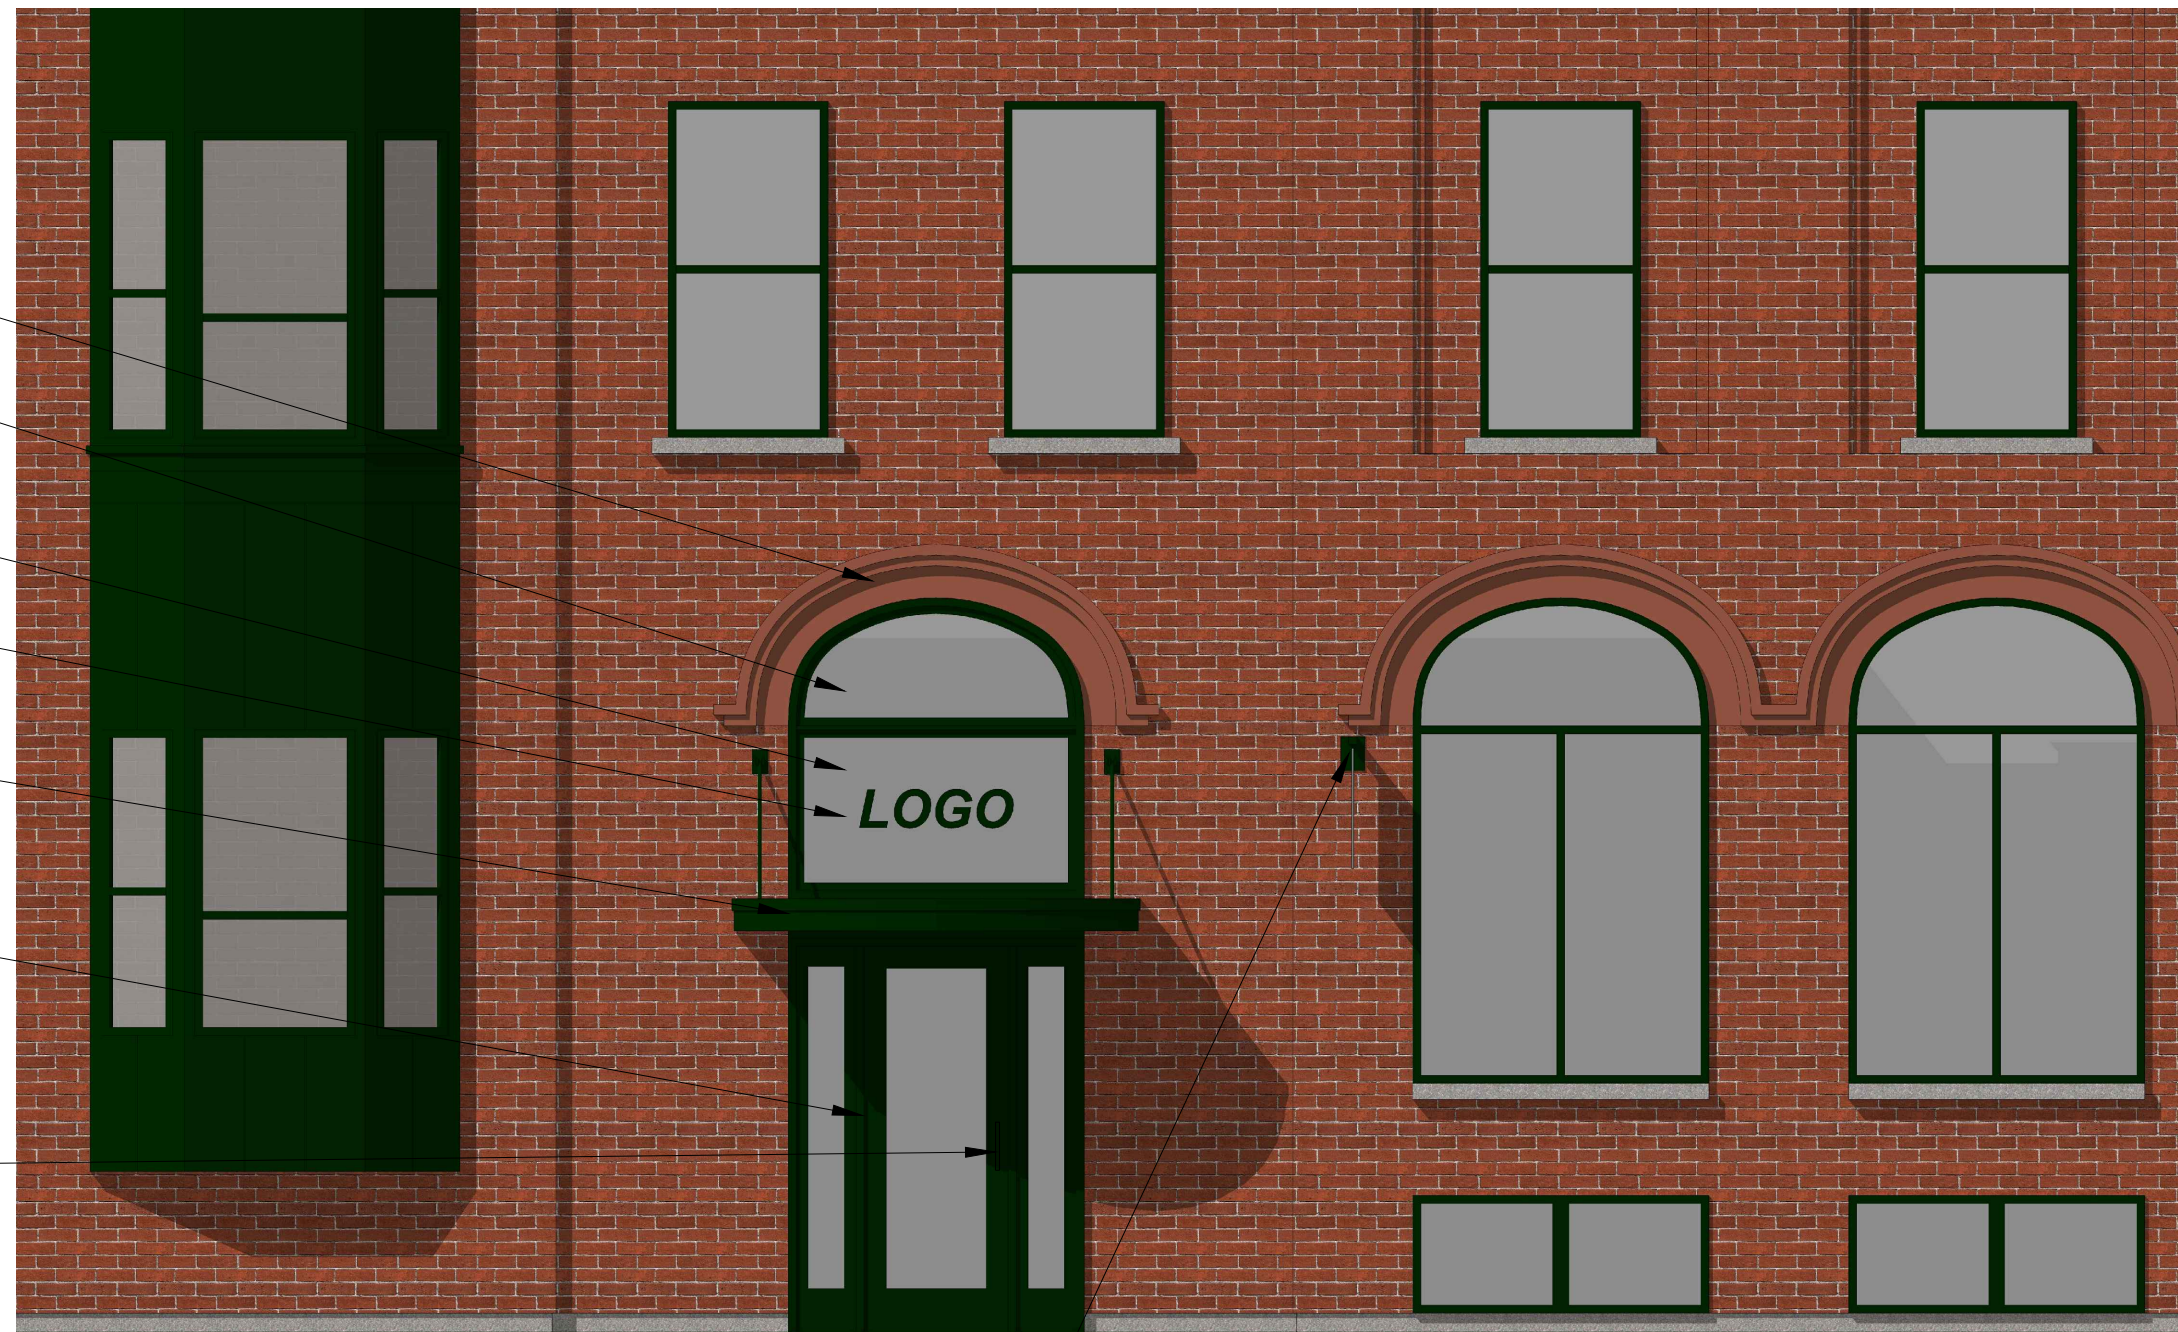

NEW PROJECTING BRACKET SIGN - LOGO - TBD

PROPOSED ELEVATION VIEW

1/4" = 1'-0"

PROGRESS PRINT ONLY
Not for Construction

LAYFAYETTE BUILDING RENOVATION
PARK STREET
PORTLAND, MAINE



RYAN SENATORE
ARCHITECTURE
365 CONGRESS STREET
PORTLAND, MAINE 04101
207-767-5159
senatorearchitecture.com

CONSULTANT
PROGRESS PRINT ONLY
Not for Construction
MAY 9, 2016

REVISIONS:

DATE:

PROJECT No. 1621


DRAWN BY: RJS, JPF

CHECKED BY: RJS

SCALE: AS NOTED

SHEET TITLE:
EXTERIOR ELEVATIONS


A2-0

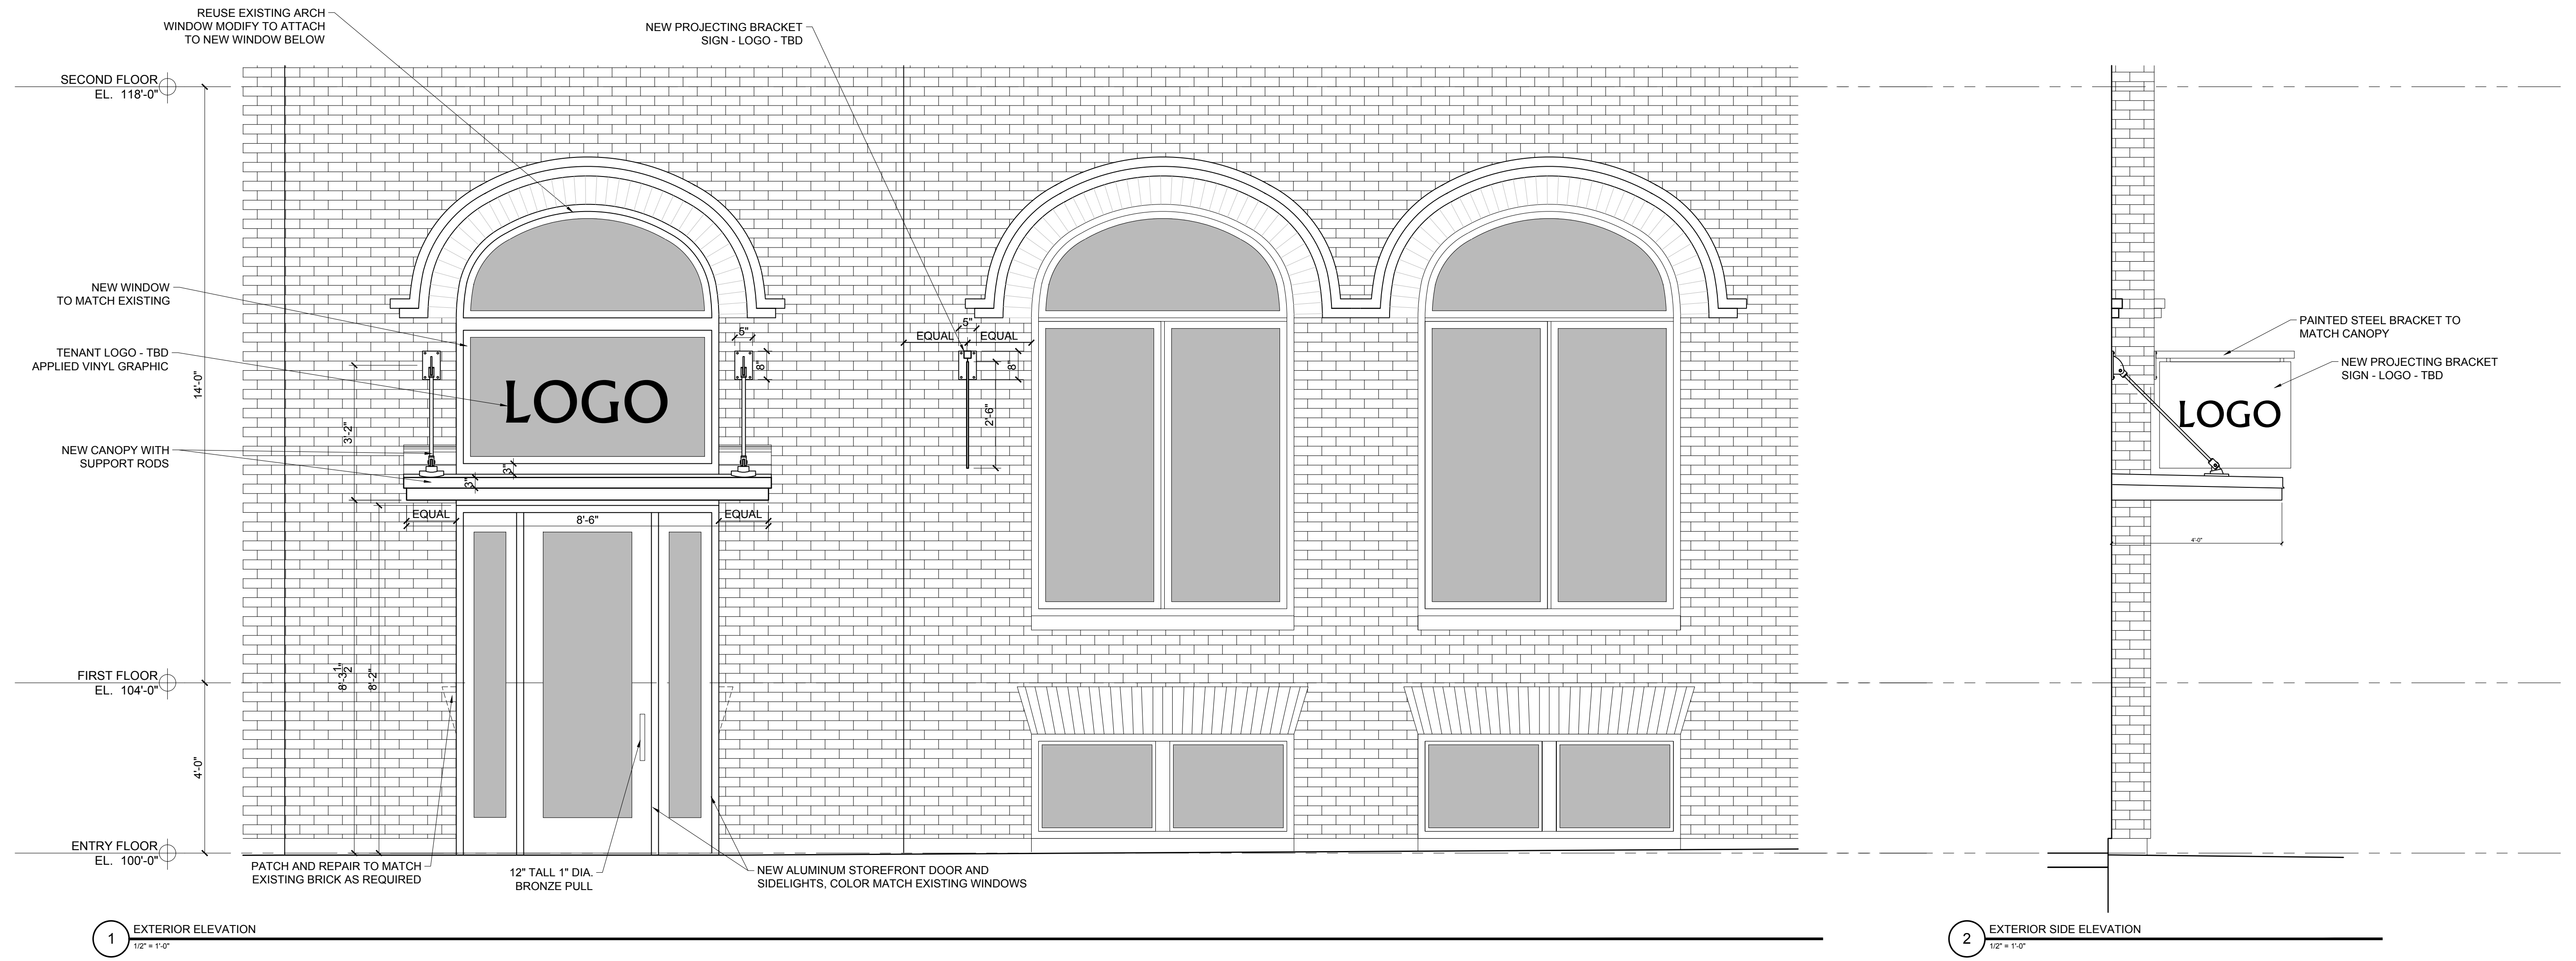


1 EXTERIOR ELEVATION
1/2" = 1'-0"

2 EXTERIOR SIDE ELEVATION
1/2" = 1'-0"


FINISH LEGEND:	
COLOR #1:	MATCH 'DARK GREEN' COLOR OF EXISTING CANOPY AT BUILDING CORNER
COLOR #2:	MATCH EXISTING INTERIOR TRIM COLOR

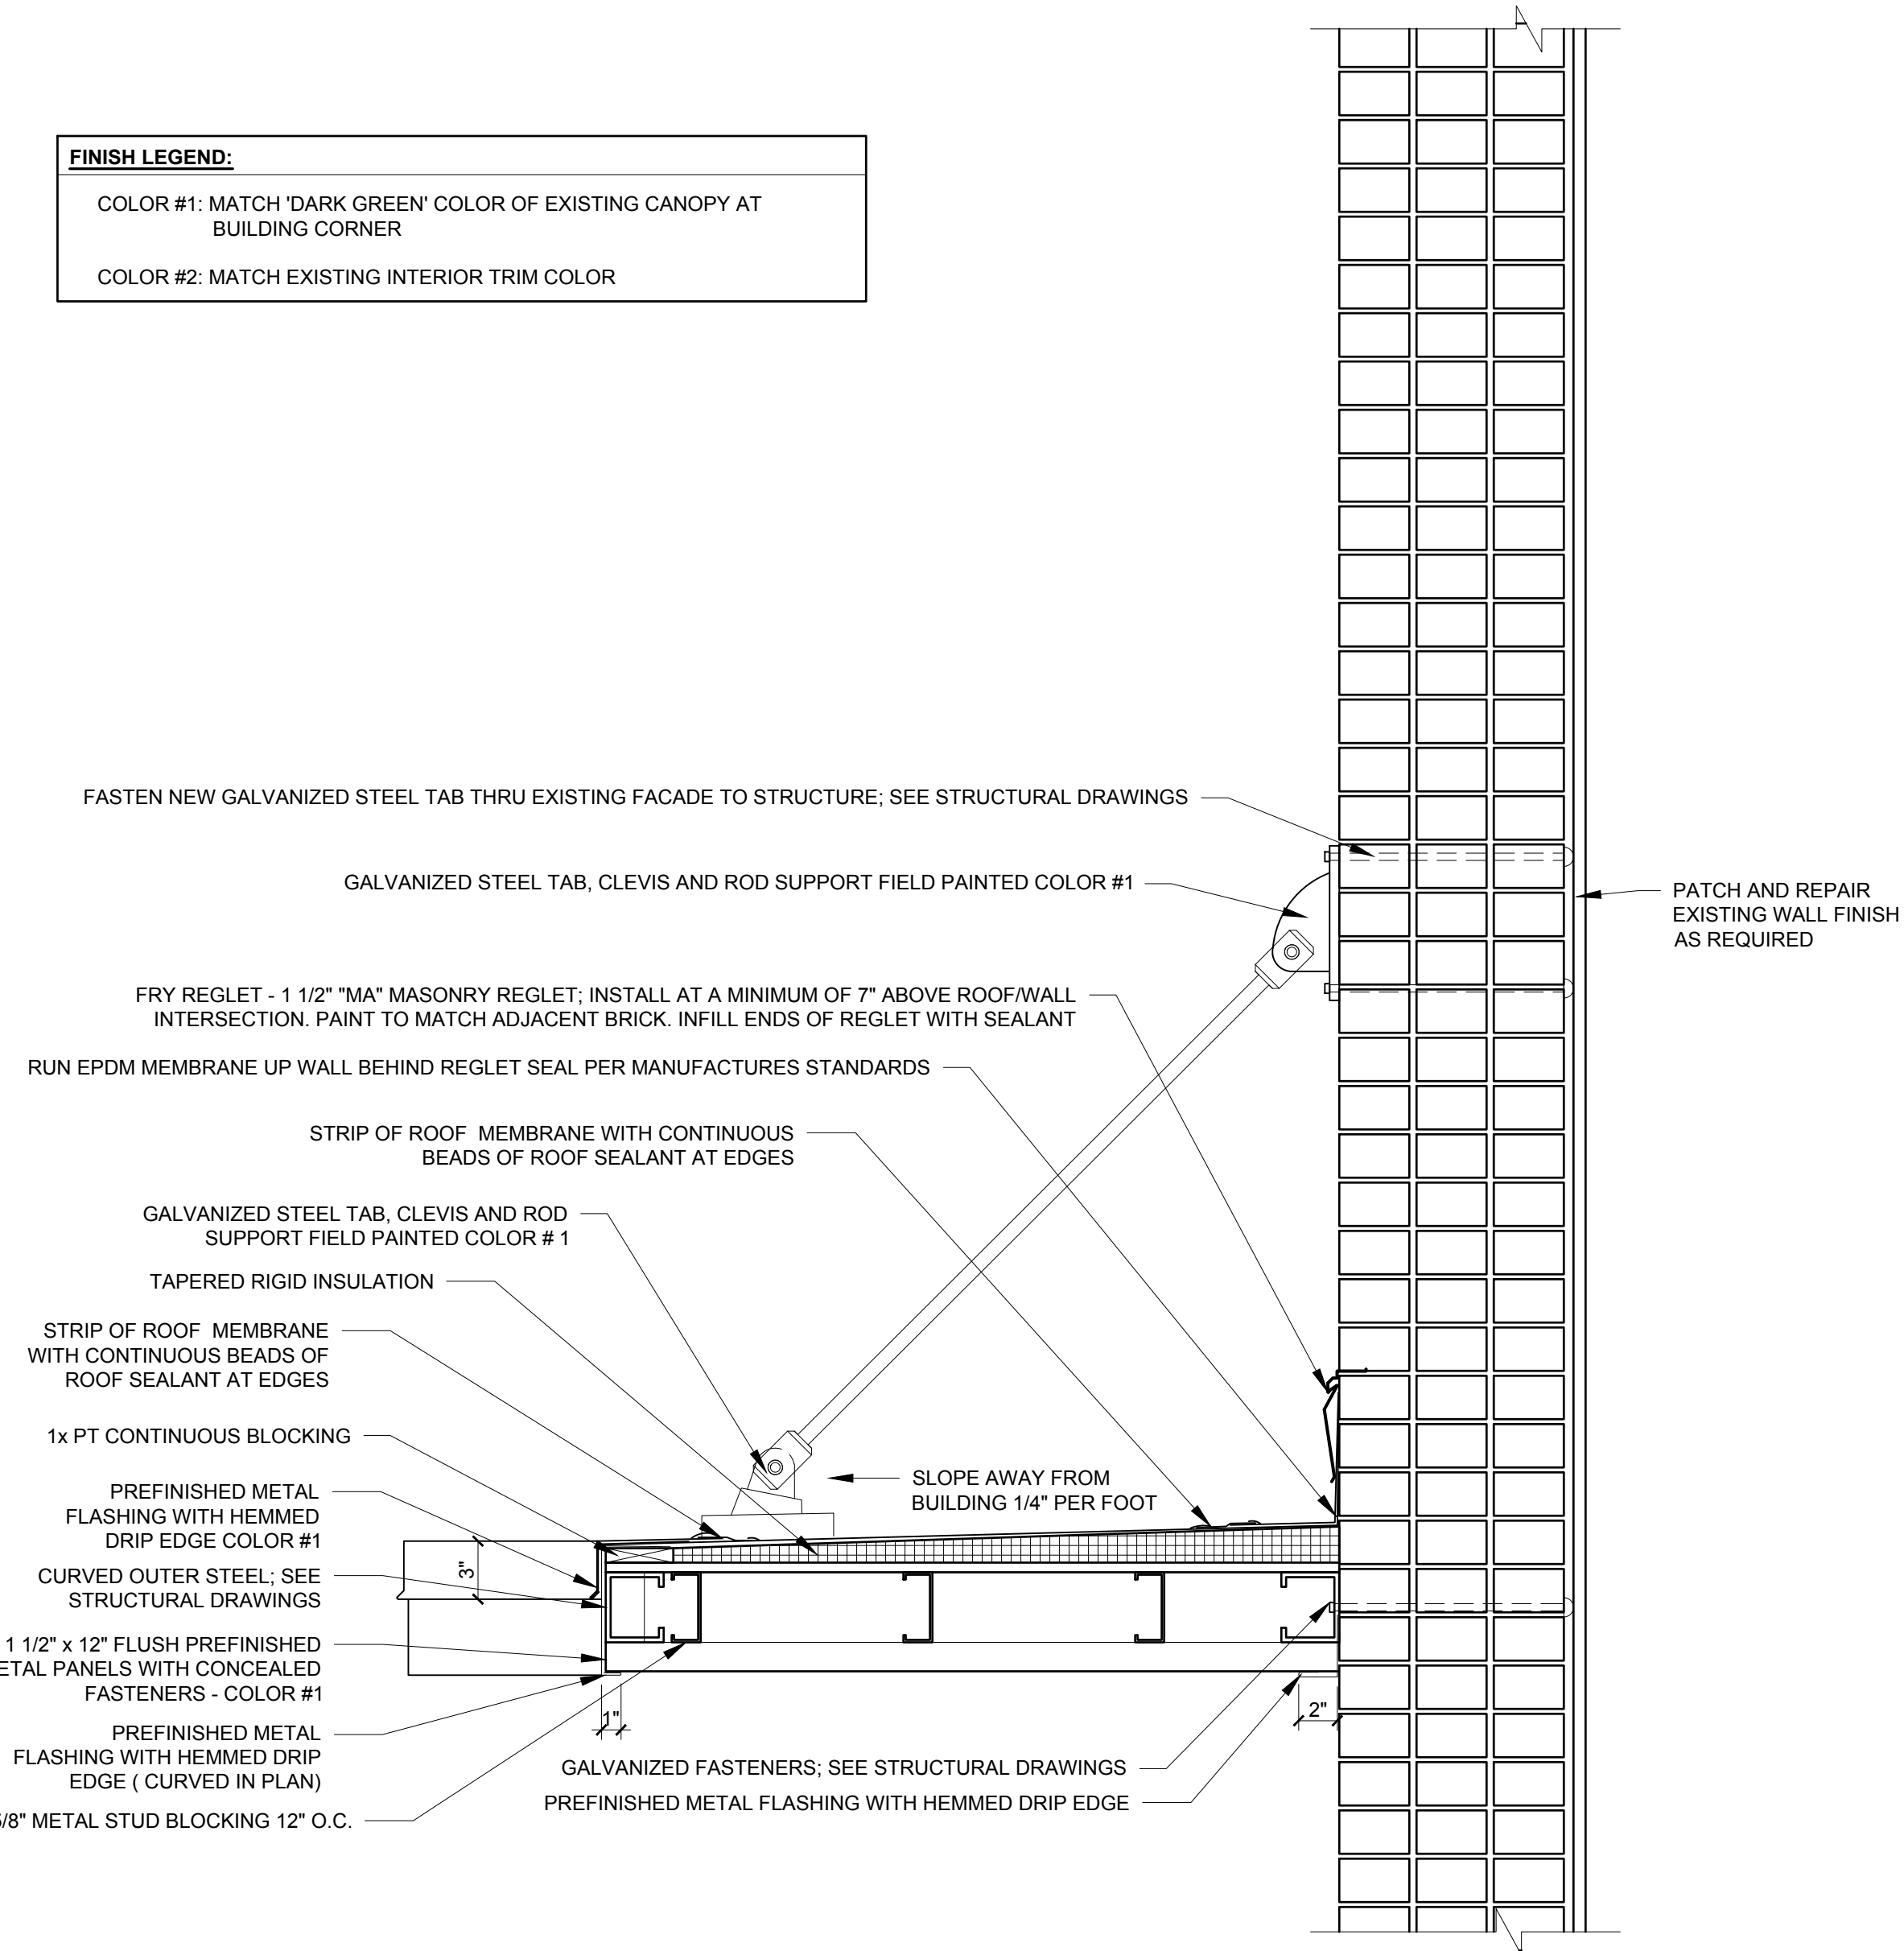


5 CANOPY SECTION DETAIL AT SOLID WALL LOCATION
1/12" = 1'-0"

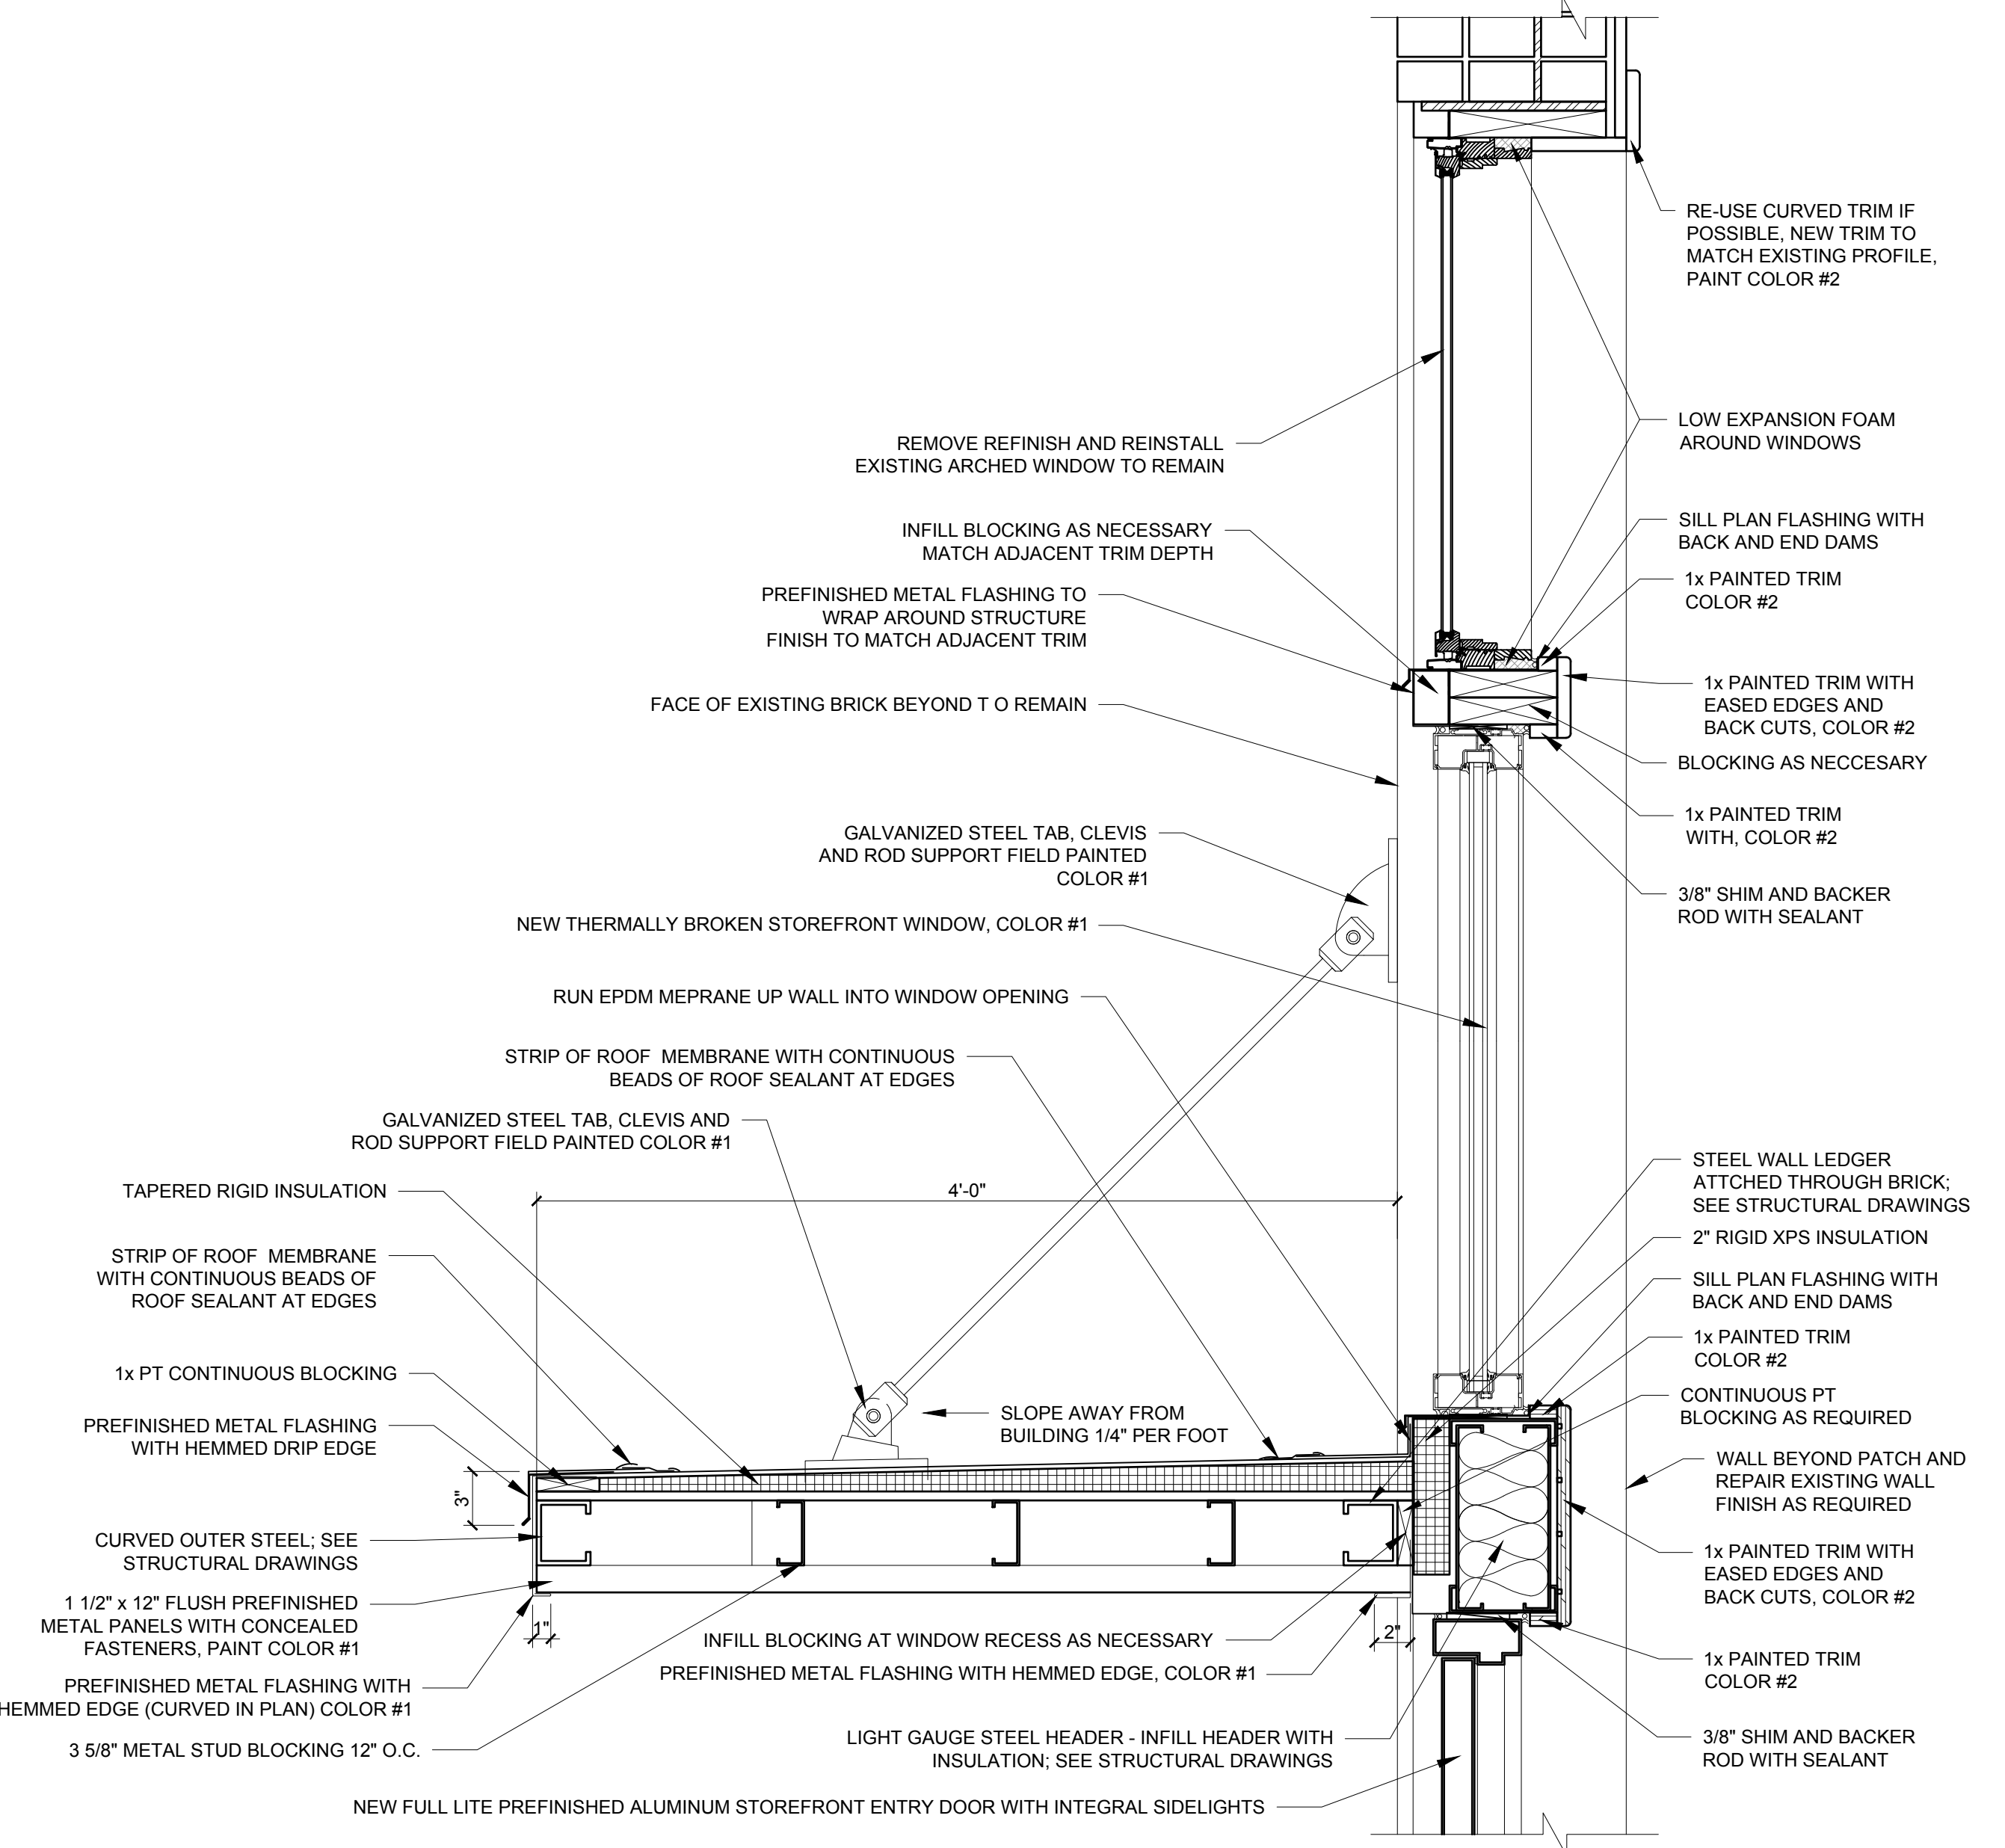


2 CANOPY SECTION DETAIL AT WINDOW / DOOR LOCATION
1/12" = 1'-0"

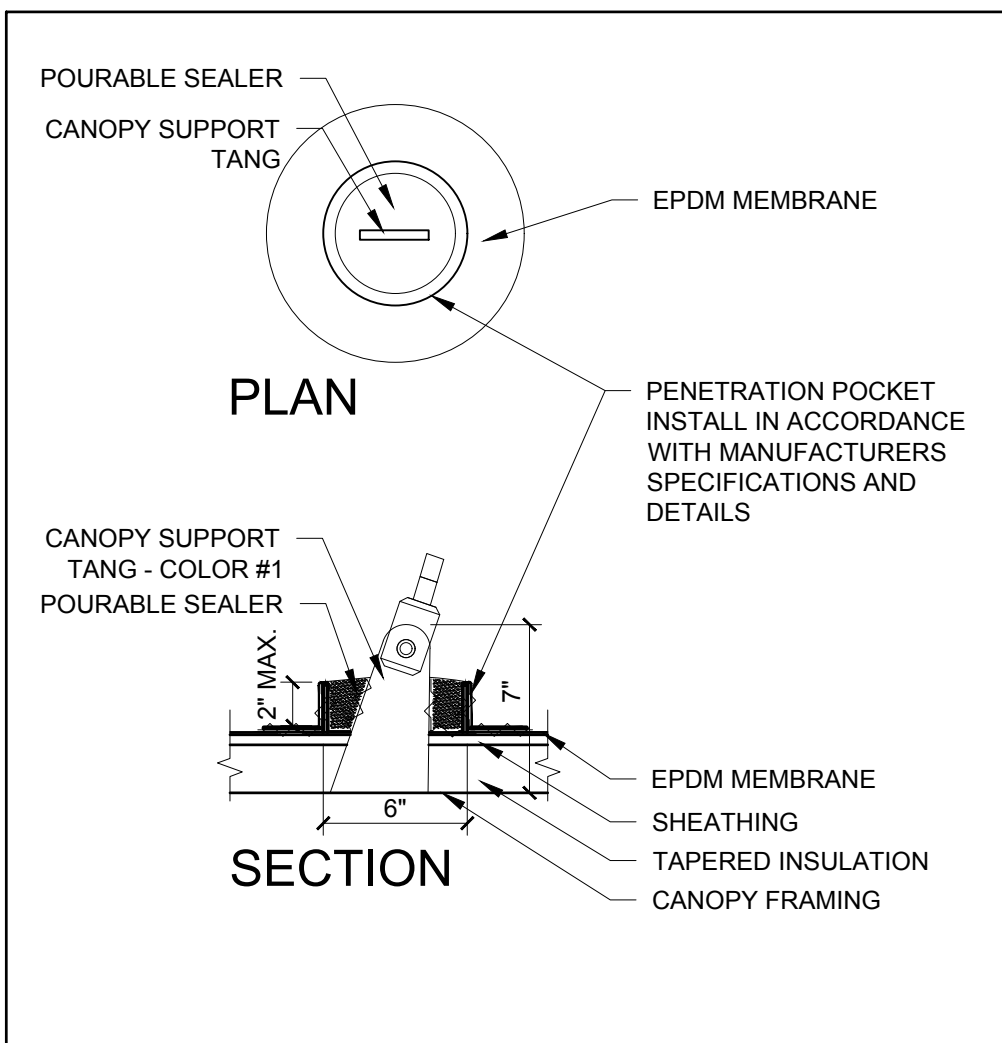

4 PENETRATION POCKET DETAIL AT CANOPY SUPPORT
1/12" = 1'-0"

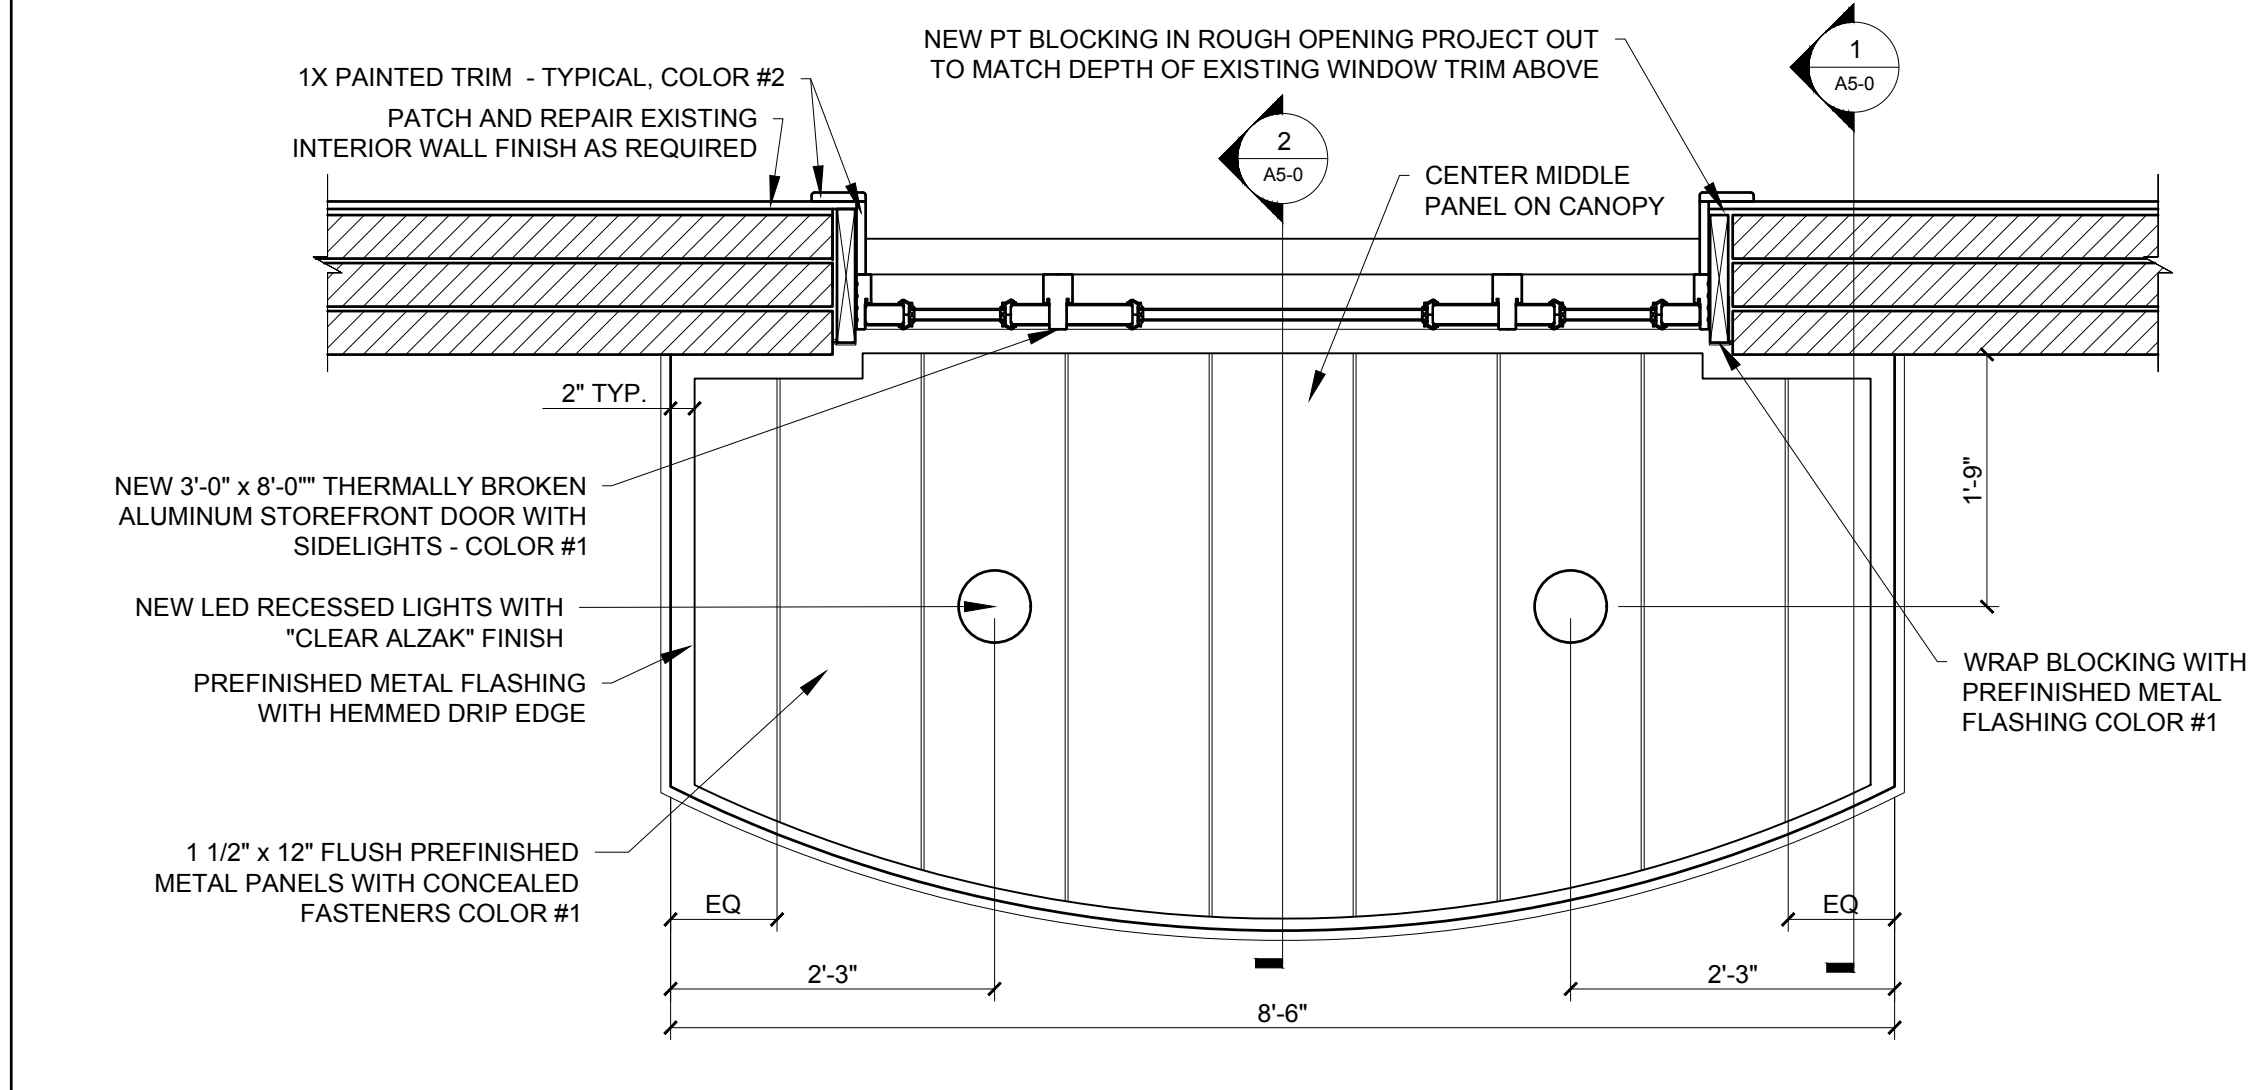

3 CANOPY REFLECTED CEILING PLAN DETAIL
3/4" = 1'-0"

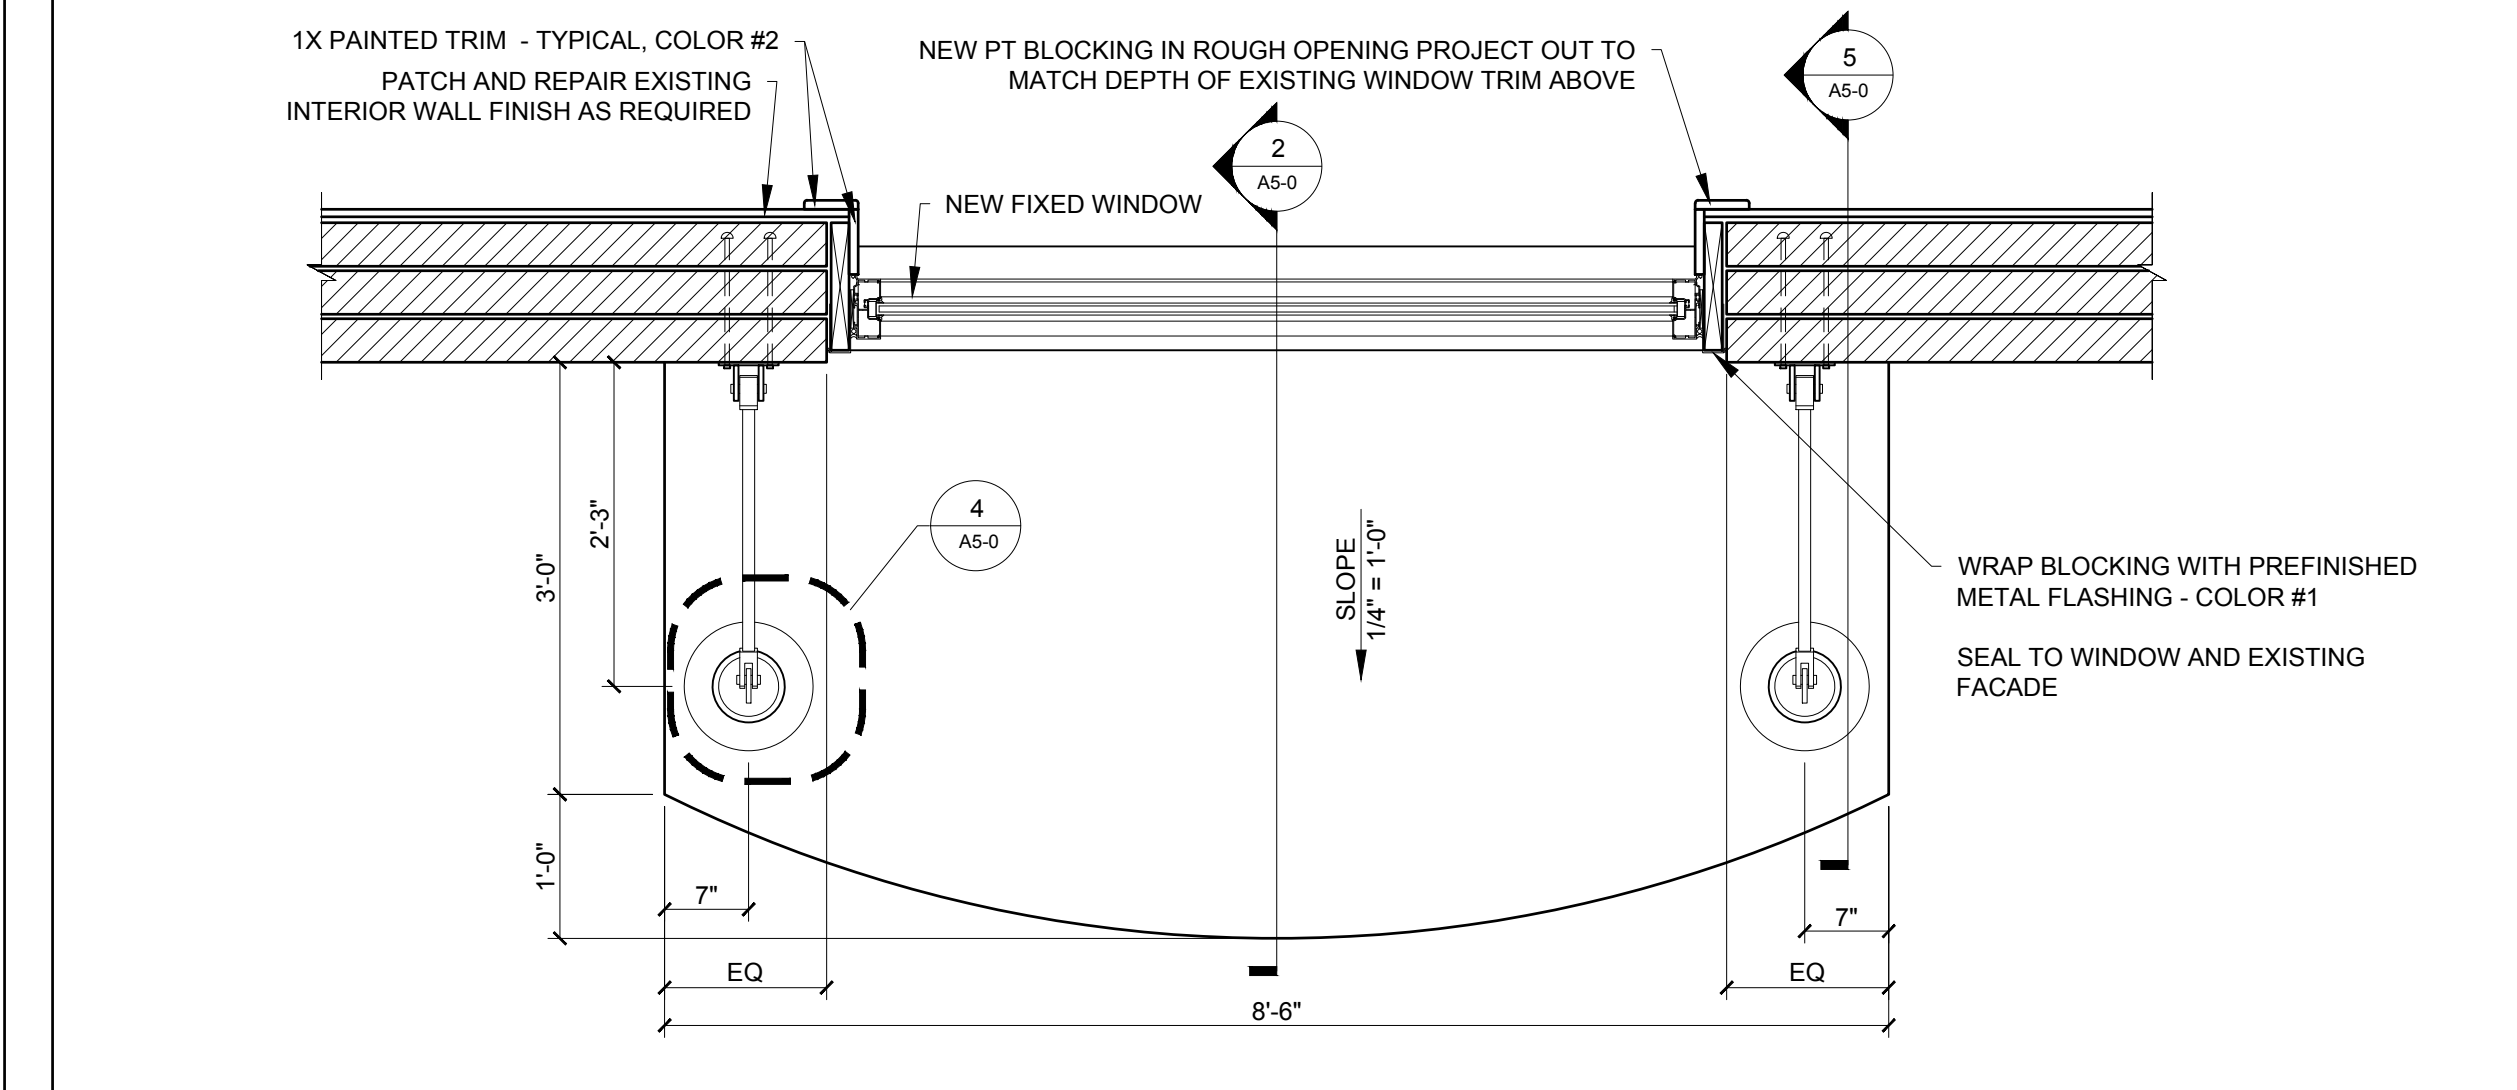

1 CANOPY PLAN DETAIL
3/4" = 1'-0"



APARTMENTS FOR RENT - 1st
(207) 871-1088
www.645CONCRETE.com



