



3 MUD ROOM ROOF PLAN  
SCALE: 1/4" = 1'-0"

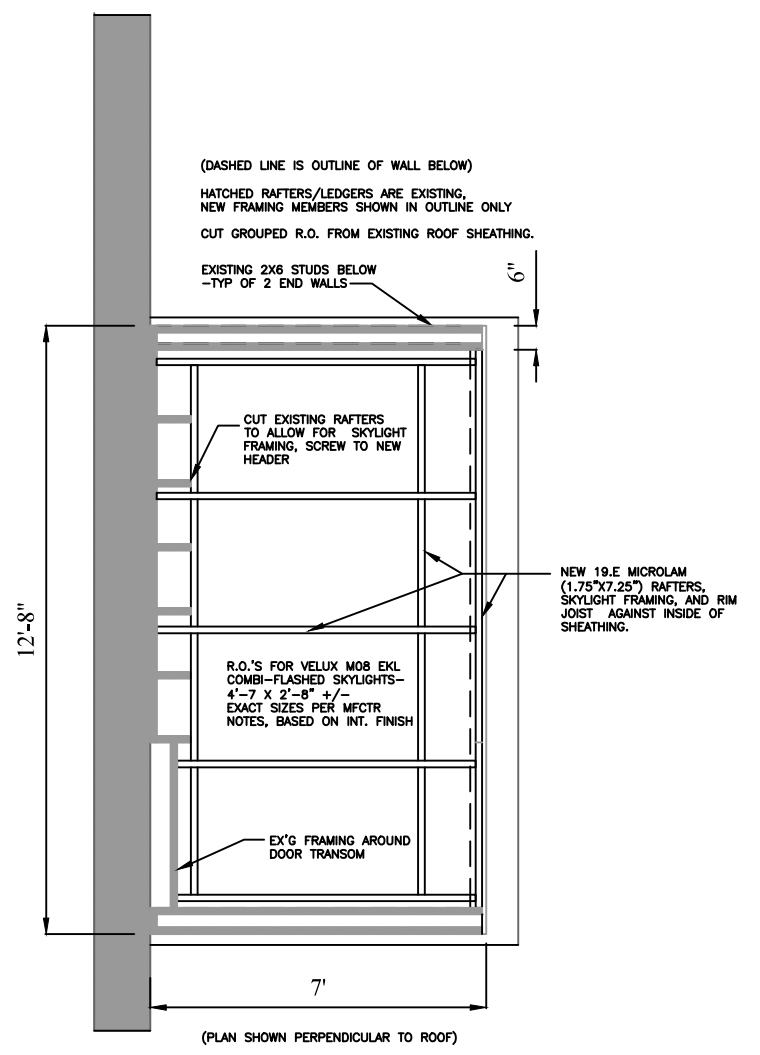

2 MUD ROOM ROOF FRAMING PLAN  
SCALE: 1/4" = 1'-0"

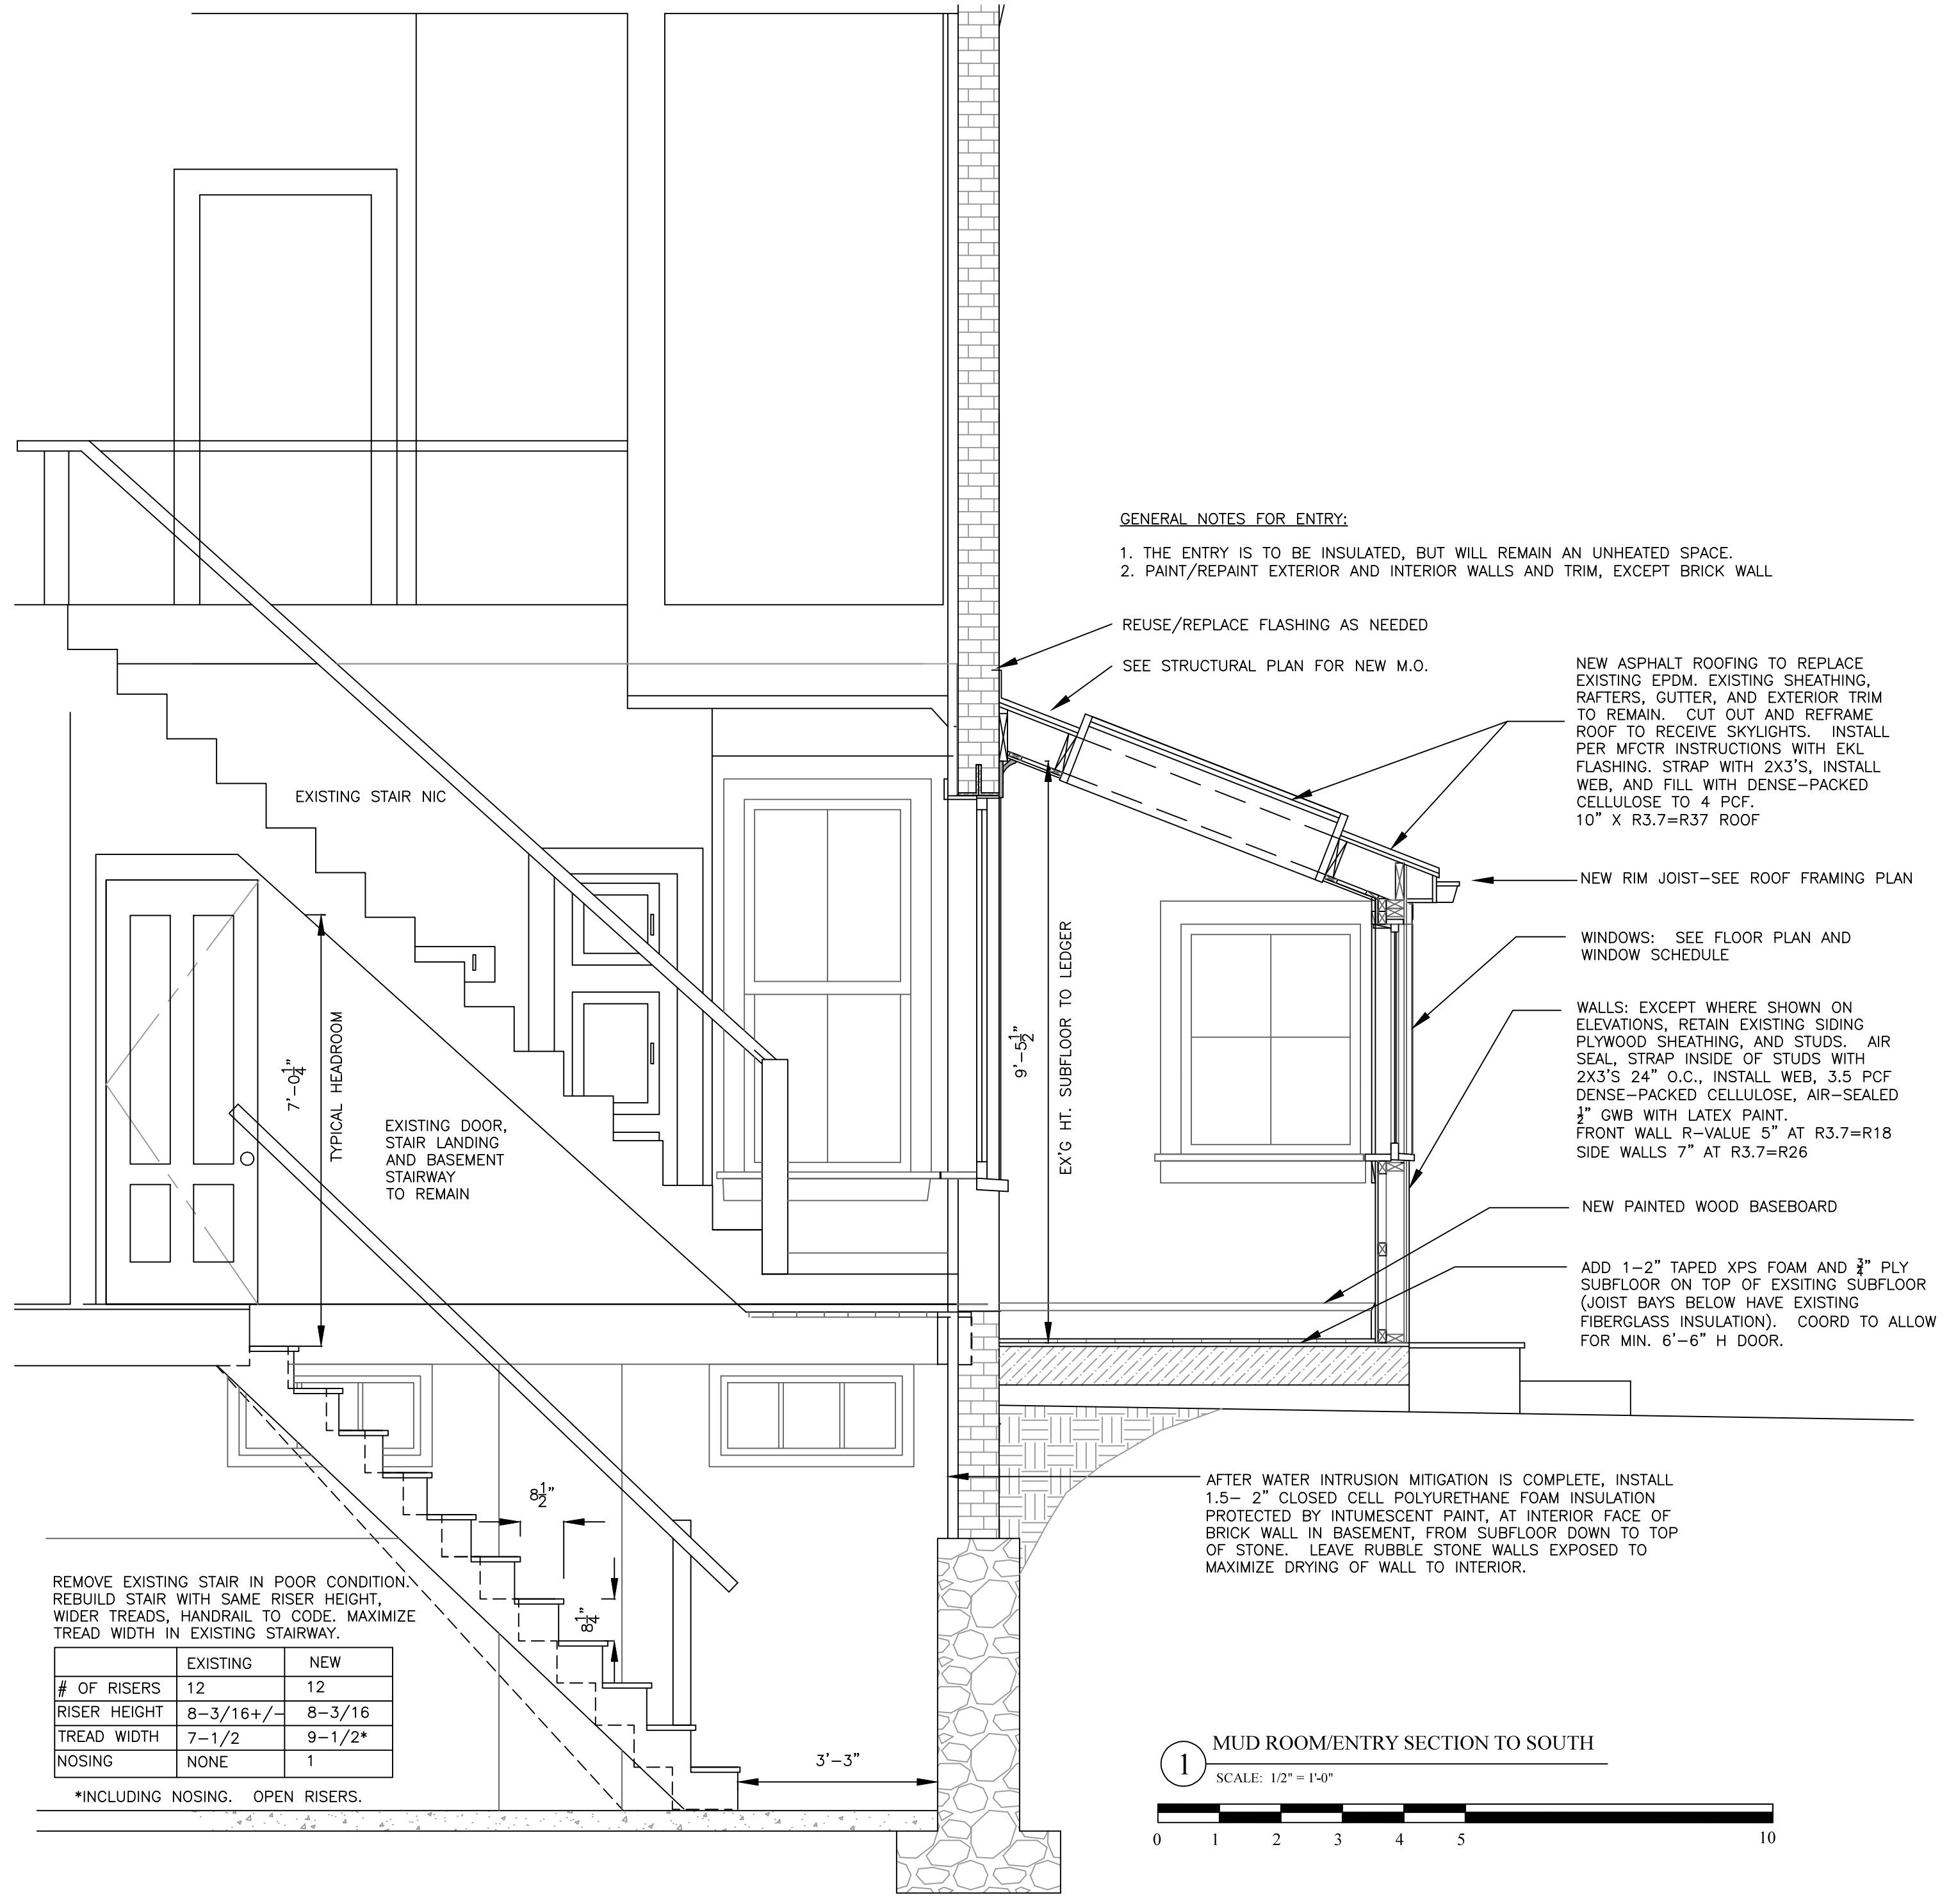

REMOVE EXISTING STAIR IN POOR CONDITION. REBUILD STAIR WITH SAME RISER HEIGHT, WIDER TREADS, HANDRAIL TO CODE. MAXIMIZE TREAD WIDTH IN EXISTING STAIRWAY.

	EXISTING	NEW
# OF RISERS	12	12
RISER HEIGHT	8-3/16+/-	8-3/16
TREAD WIDTH	7-1/2	9-1/2*
NOSING	NONE	1

\*INCLUDING NOSING. OPEN RISERS.

- GENERAL NOTES FOR ENTRY:
1. THE ENTRY IS TO BE INSULATED, BUT WILL REMAIN AN UNHEATED SPACE.
  2. PAINT/REPAINT EXTERIOR AND INTERIOR WALLS AND TRIM, EXCEPT BRICK WALL

1 MUD ROOM/ENTRY SECTION TO SOUTH  
SCALE: 1/2" = 1'-0"

Key Plan  
Not to scale

Elizabeth Newman  
Architect

32 Sawyer Street  
Portland Maine 04103  
w.207.899.1845 c.207.6215.6564  
newman.liz@gmail.com

Mateosian  
Family Home  
143 Spring Street  
Portland, Maine 04101  
Drawing Title

Mudroom/Entry  
Section and Roof

Scale AS NOTED  
Date APRIL 30, 2013  
Project No. 12.09  
Drawing No.

A9