


LEGEND:

NEW WALL - STUD & GYP. BD.	
EXISTING STUD WALL	
EXISTING MASONRY WALL	
DEMO AND REMOVE	
1 HOUR DOOR W/CLOSER EXISTING DOOR FRAMES TO REMAIN. EQUIVALENT TO 1 HR. PAINT WITH INTUMESCENT PAINT	(LD)
NEW DOOR	(ND)

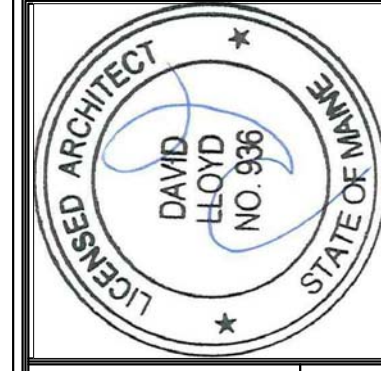

Prepared For:

Consulting Engineer:


ARCHETYPE architects
48 Union Wharf Portland, Maine 04101
(207) 772-6022 Fax (207) 772-4056

Project:
91 STATE STREET
91 STATE STREET
PORTLAND, MAINE


Revisions:

Date: 10 May 2013
Scale: AS NOTED
EXISTING FLOOR PLANS


A0.10

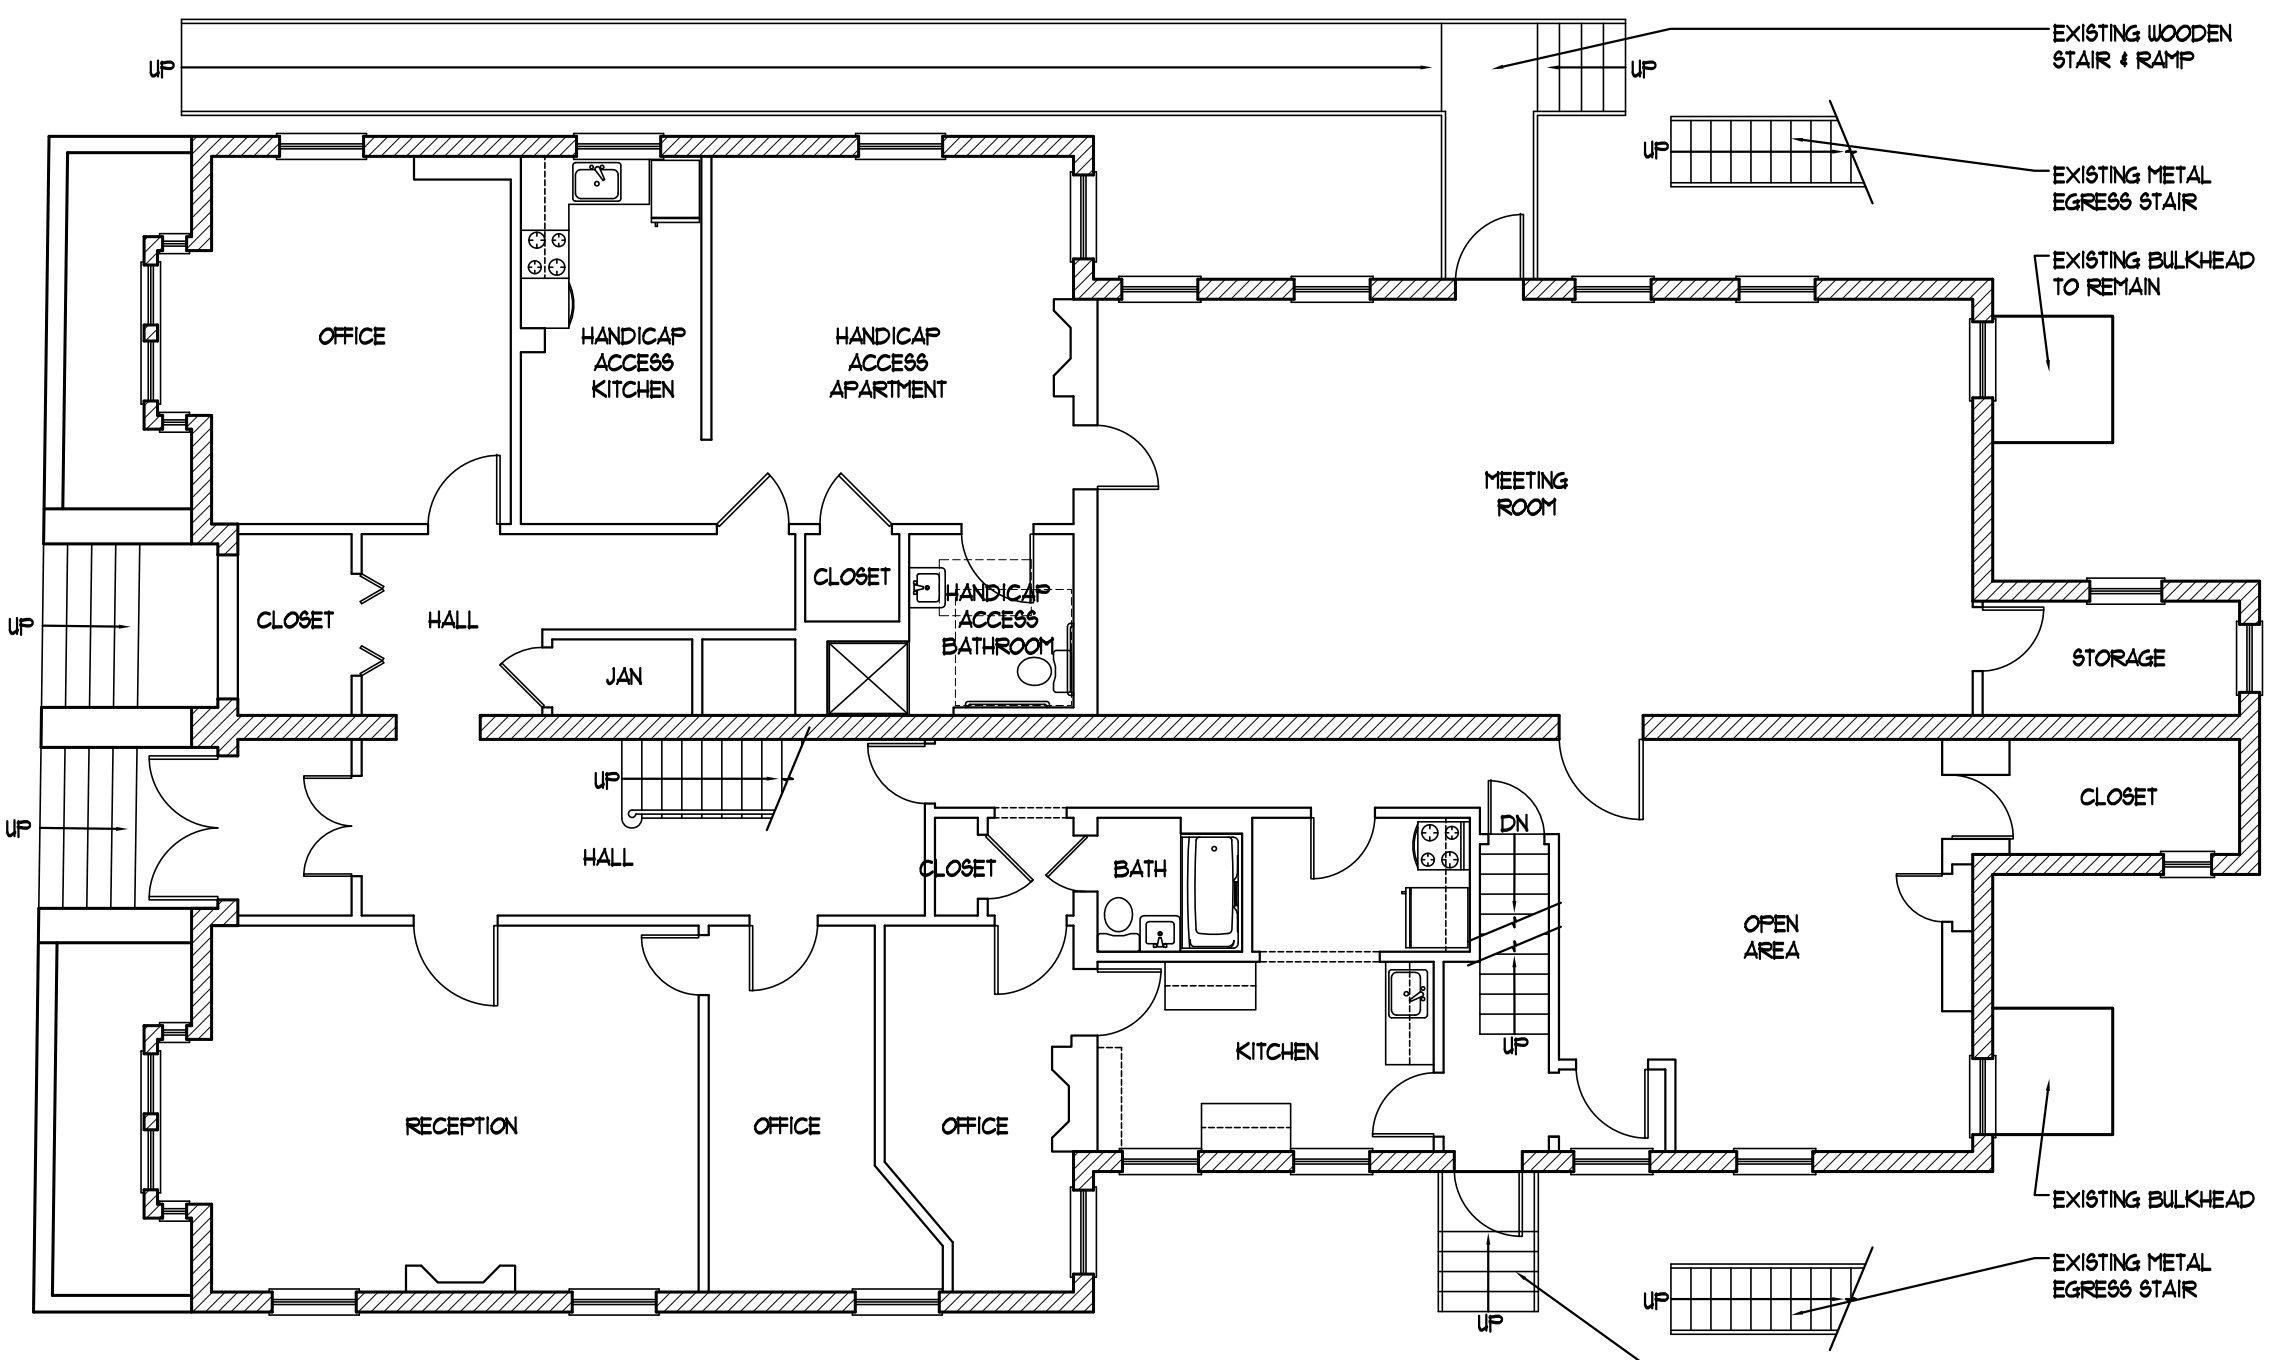


2 | EXISTING FIRST FLOOR PLAN
SCALE: 1/8"=1'-0"

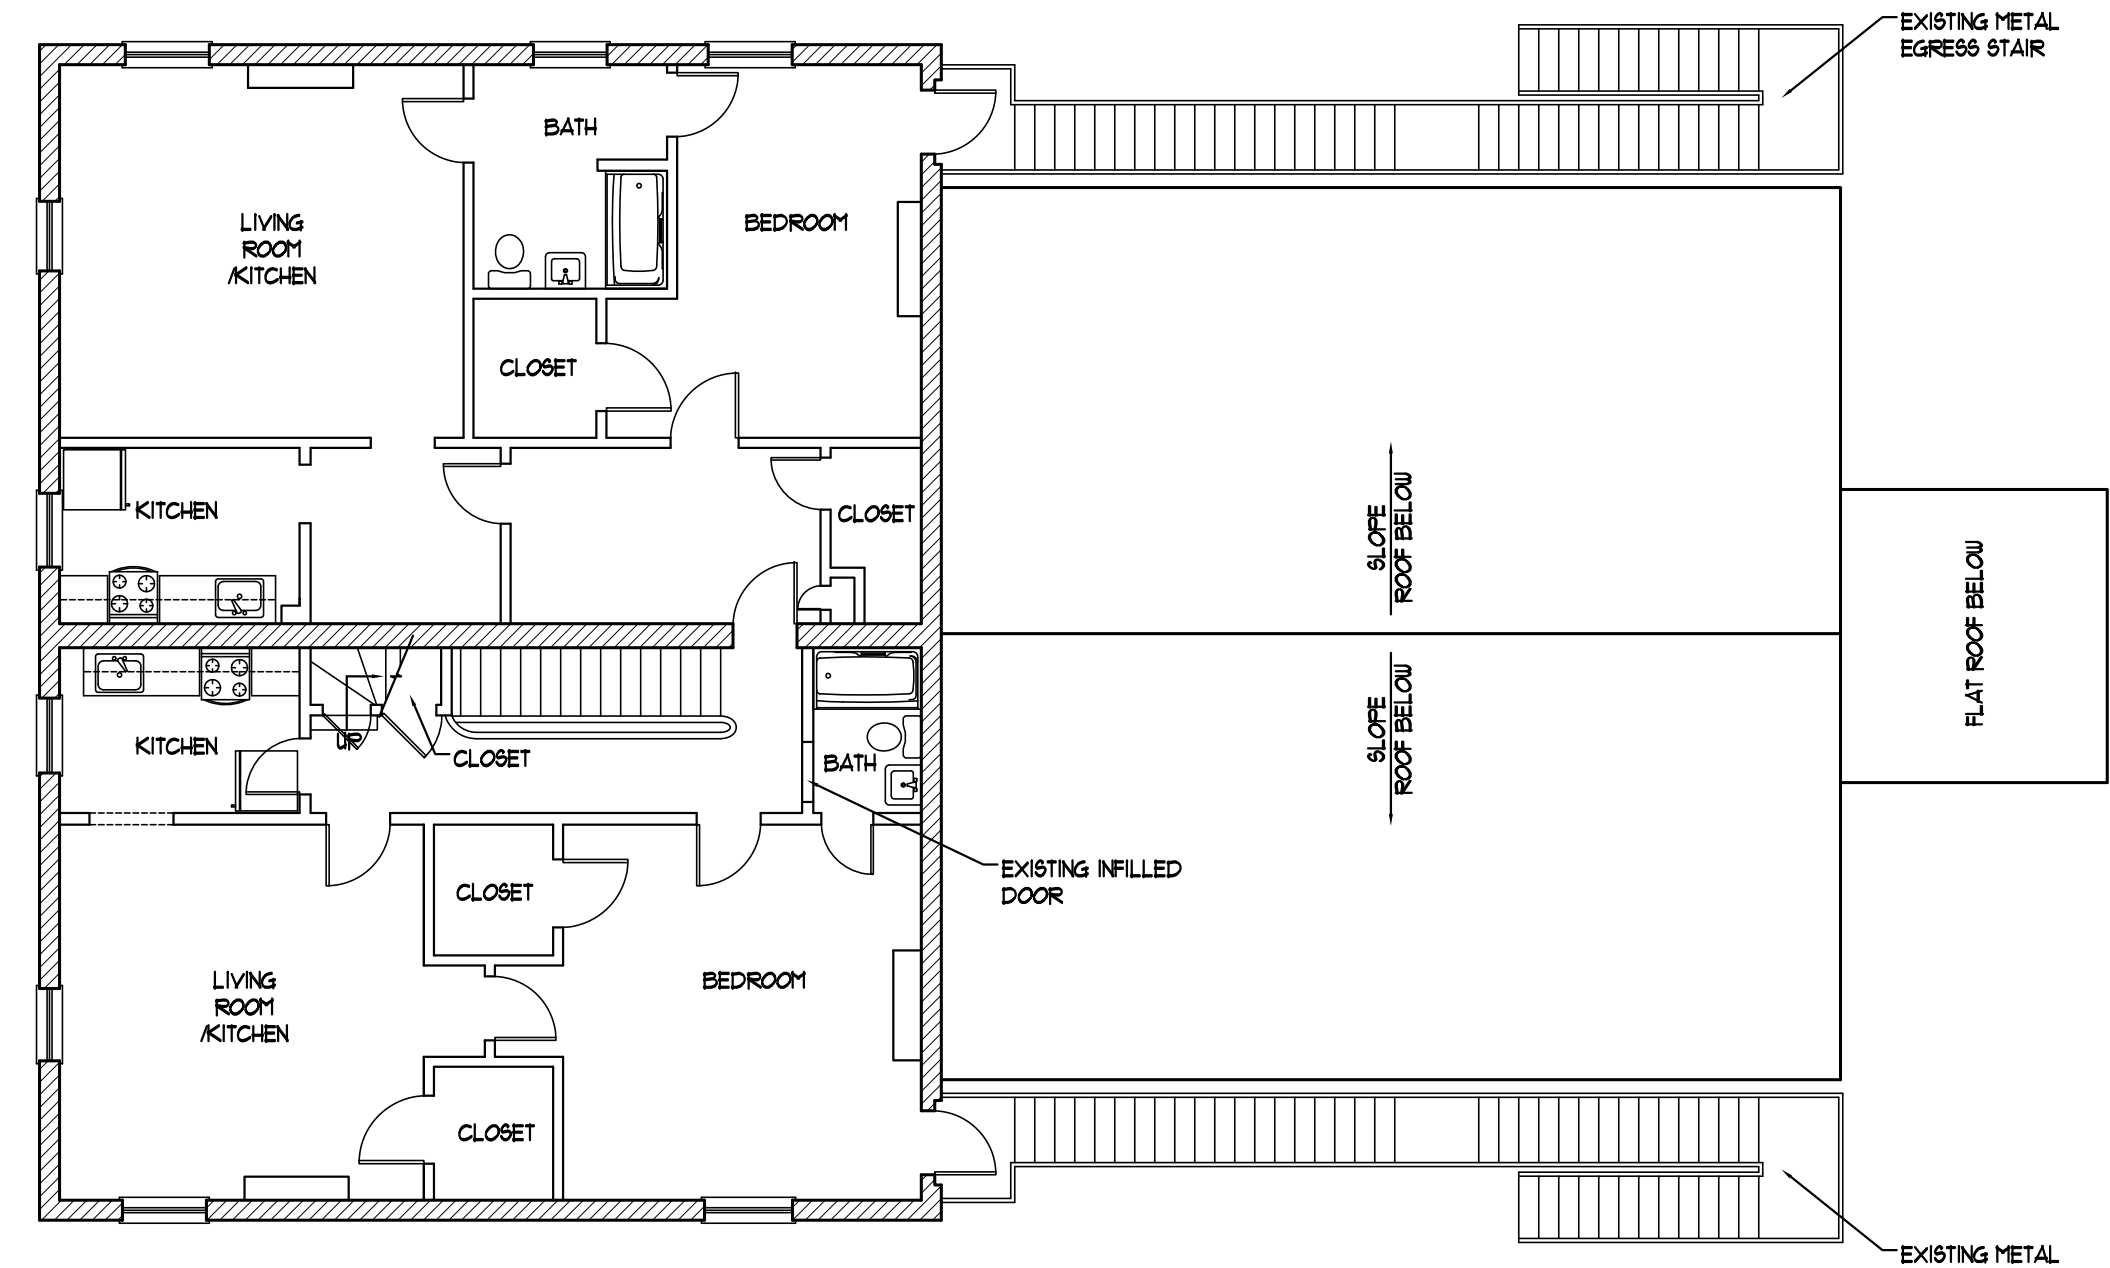

4 | EXISTING THIRD FLOOR PLAN
SCALE: 1/8"=1'-0"

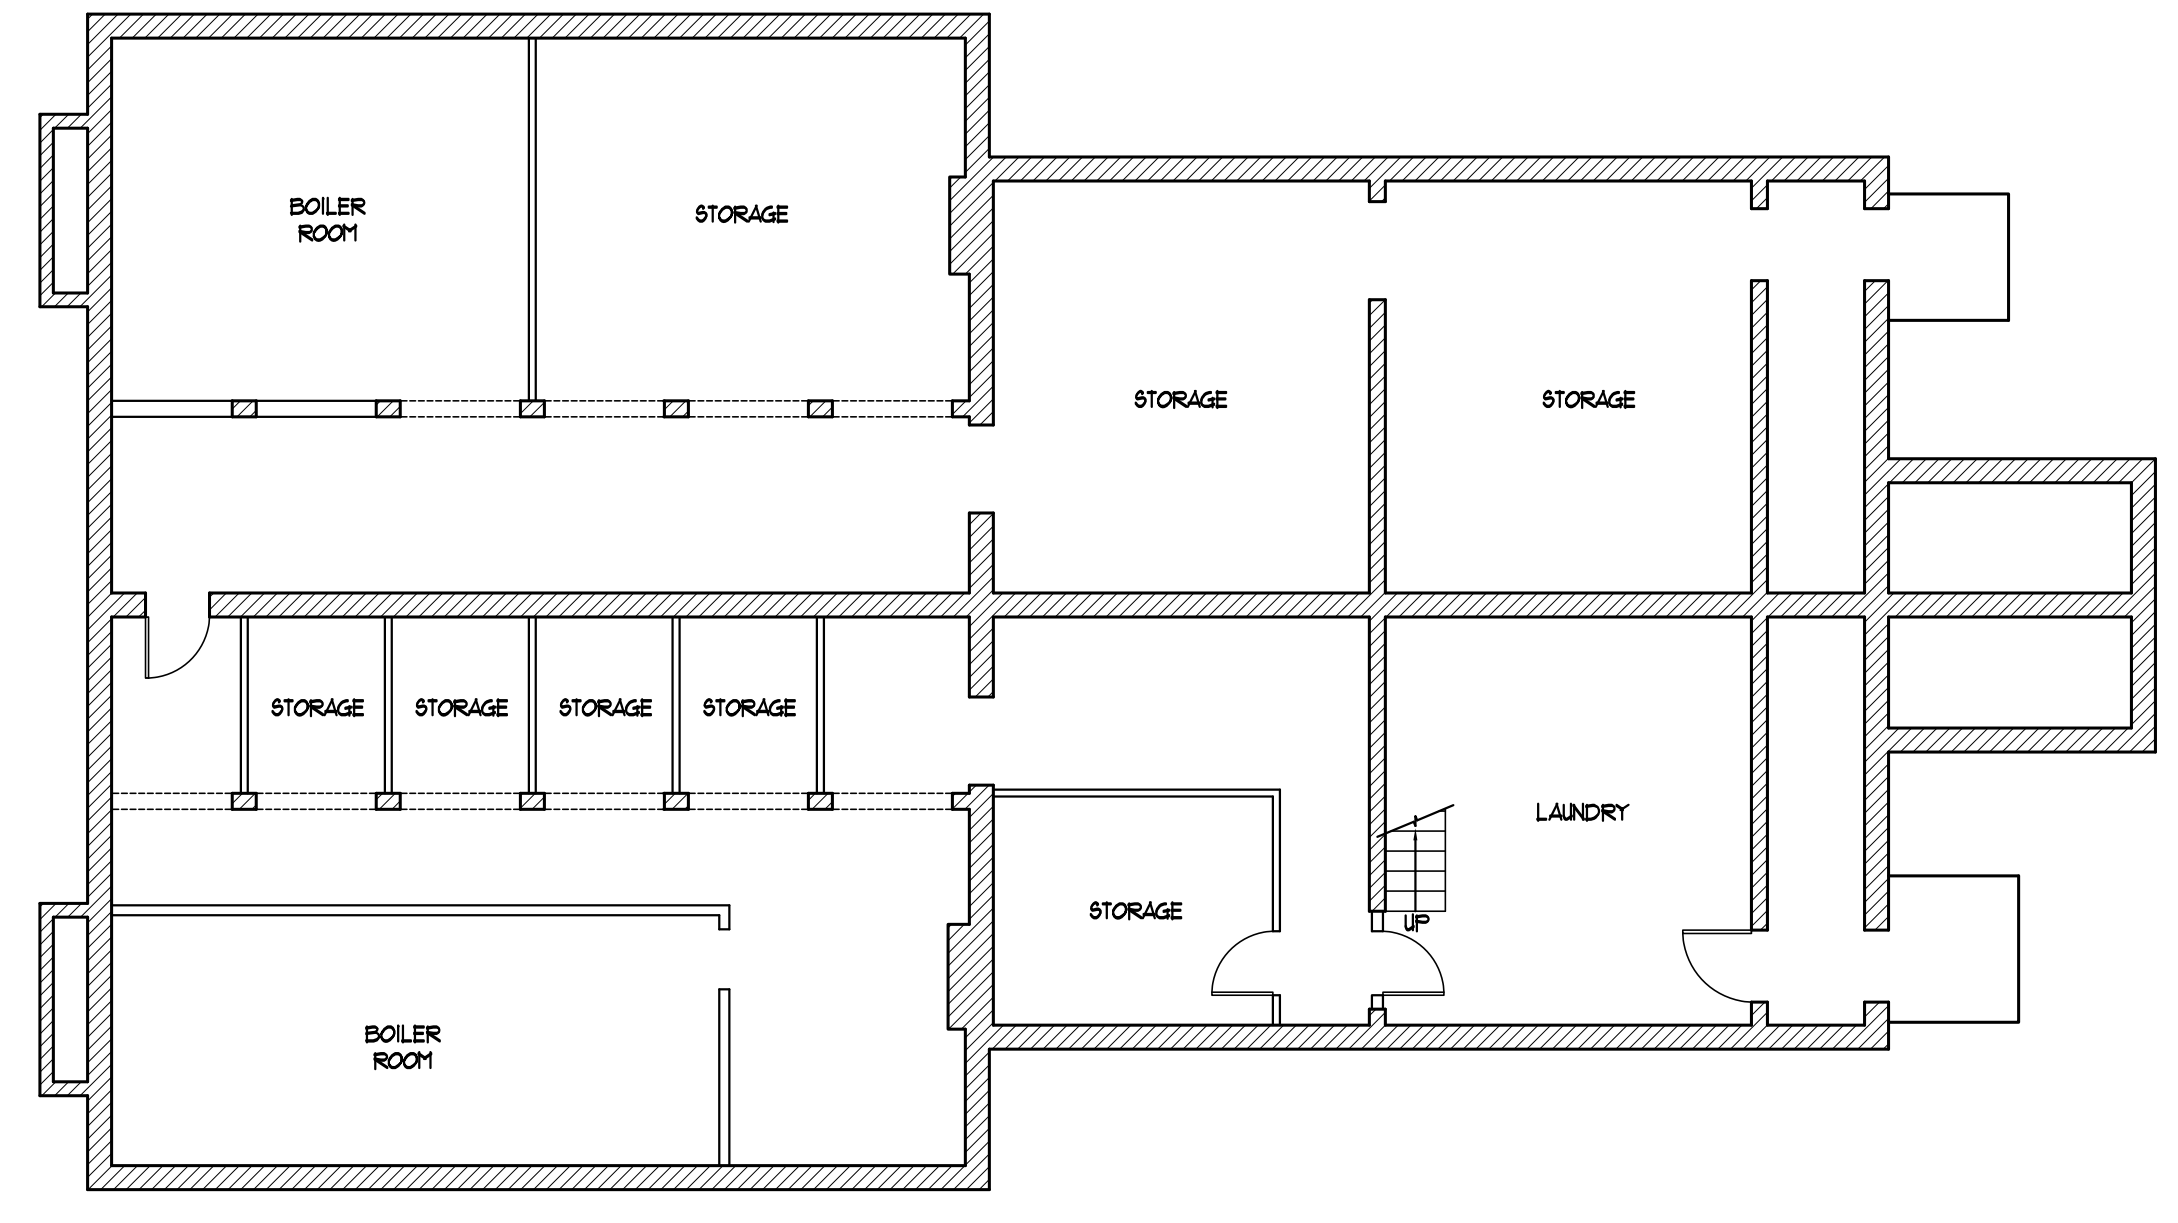

1 | EXISTING BASEMENT PLAN
SCALE: 1/8"=1'-0"

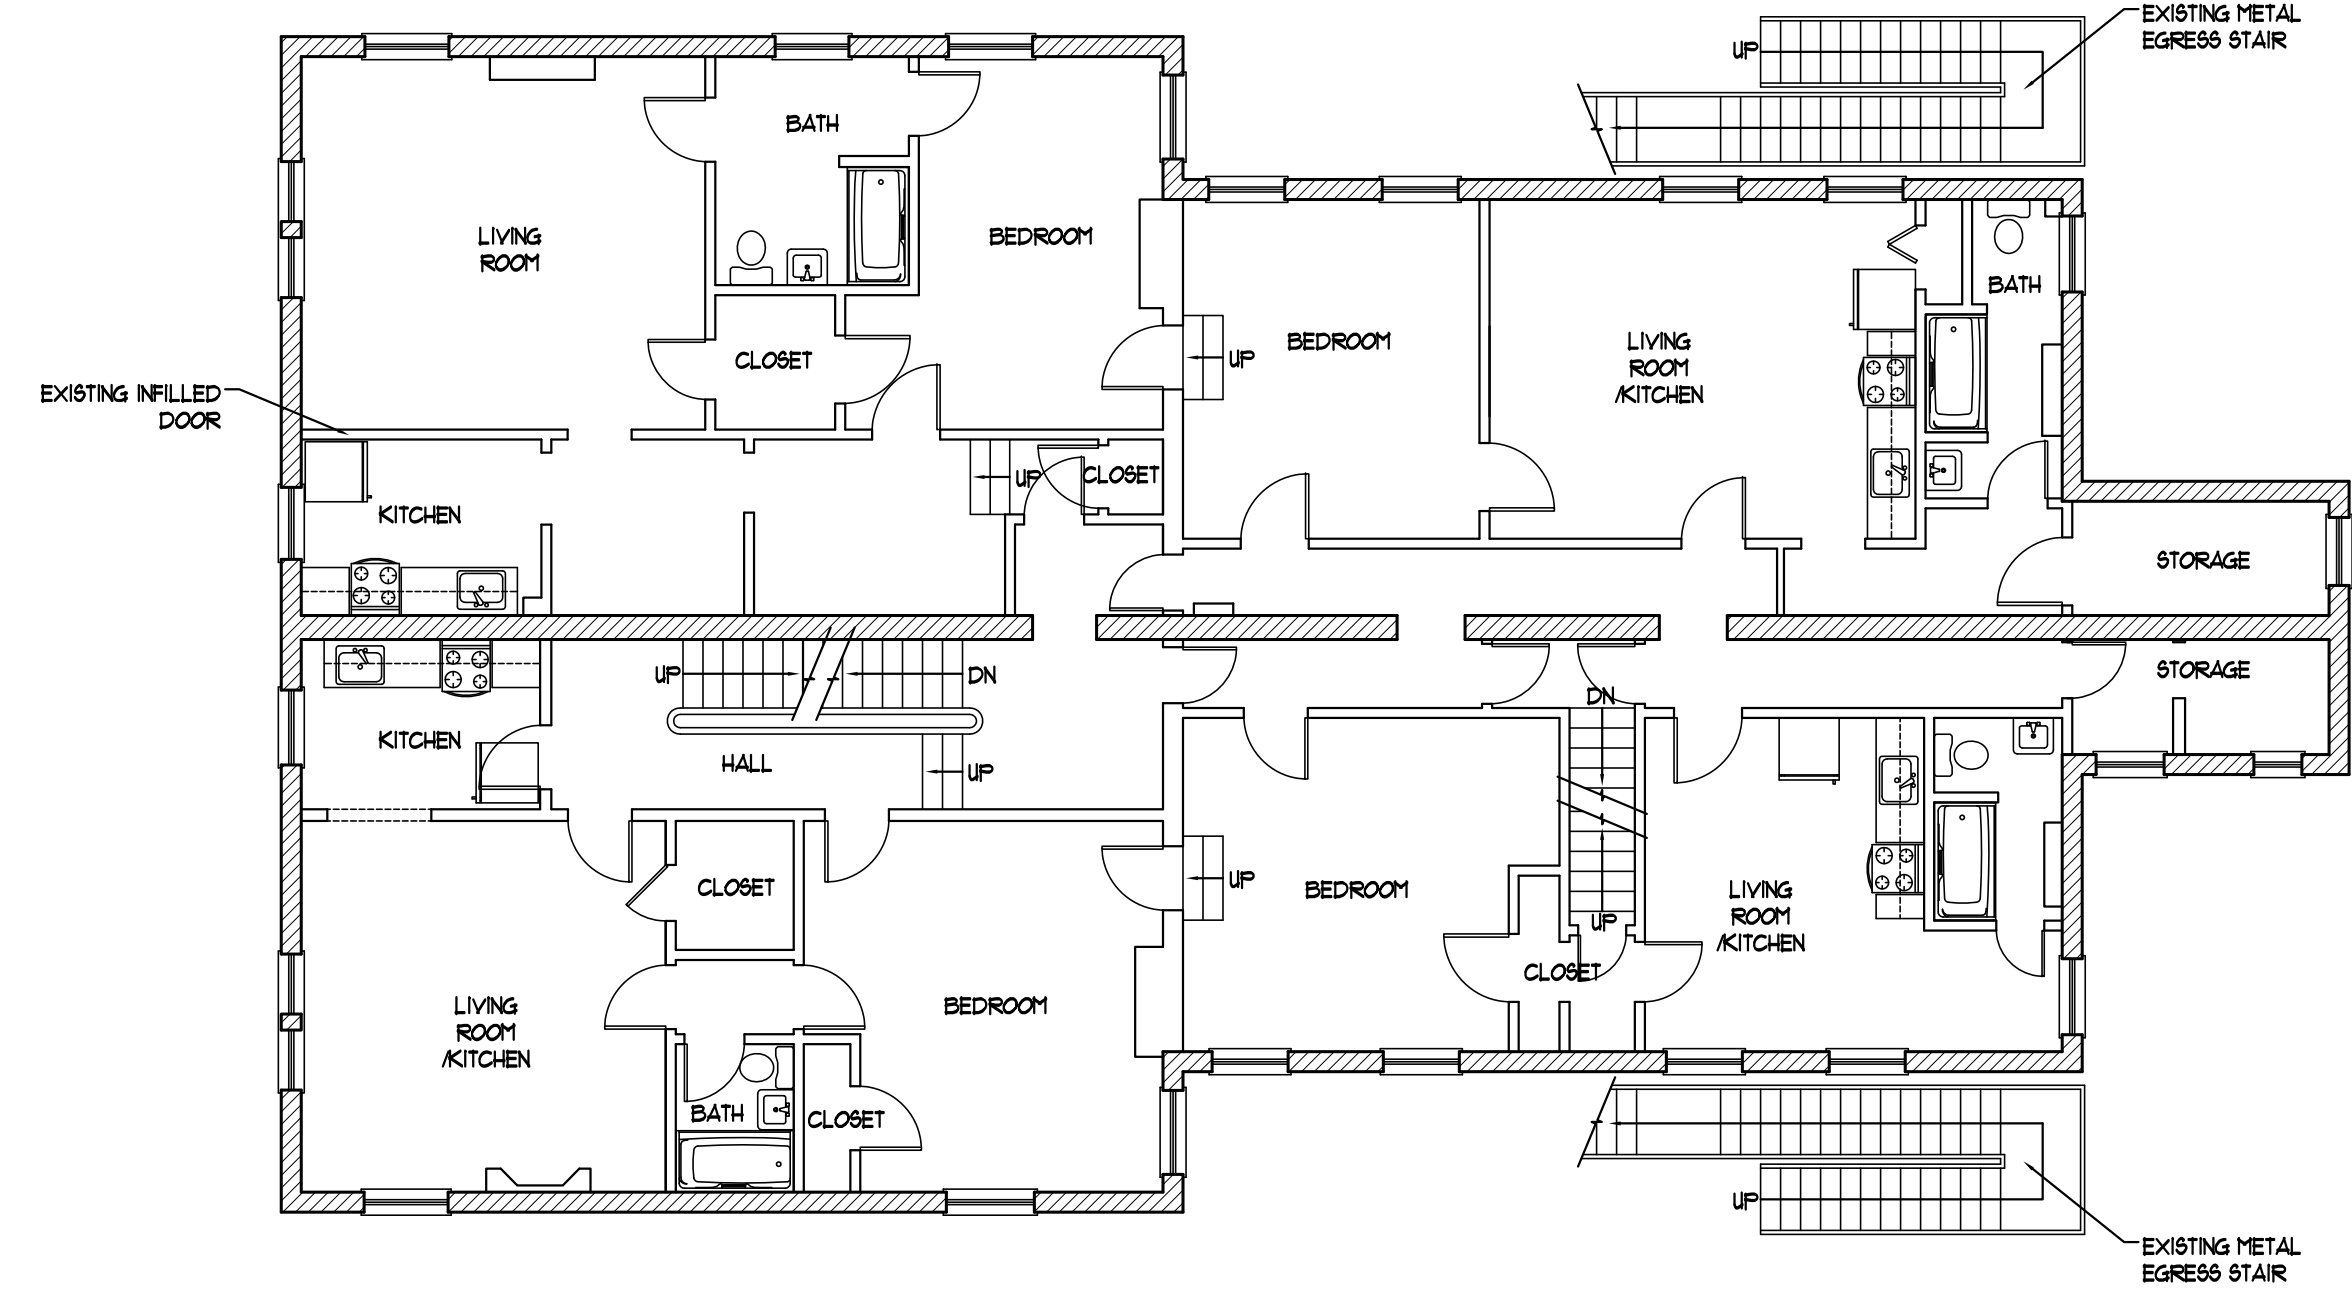

3 | EXISTING SECOND FLOOR PLAN
SCALE: 1/8"=1'-0"

