




2 DEMO FIRST FLOOR PLAN  
SCALE: 1/8"=1'-0"

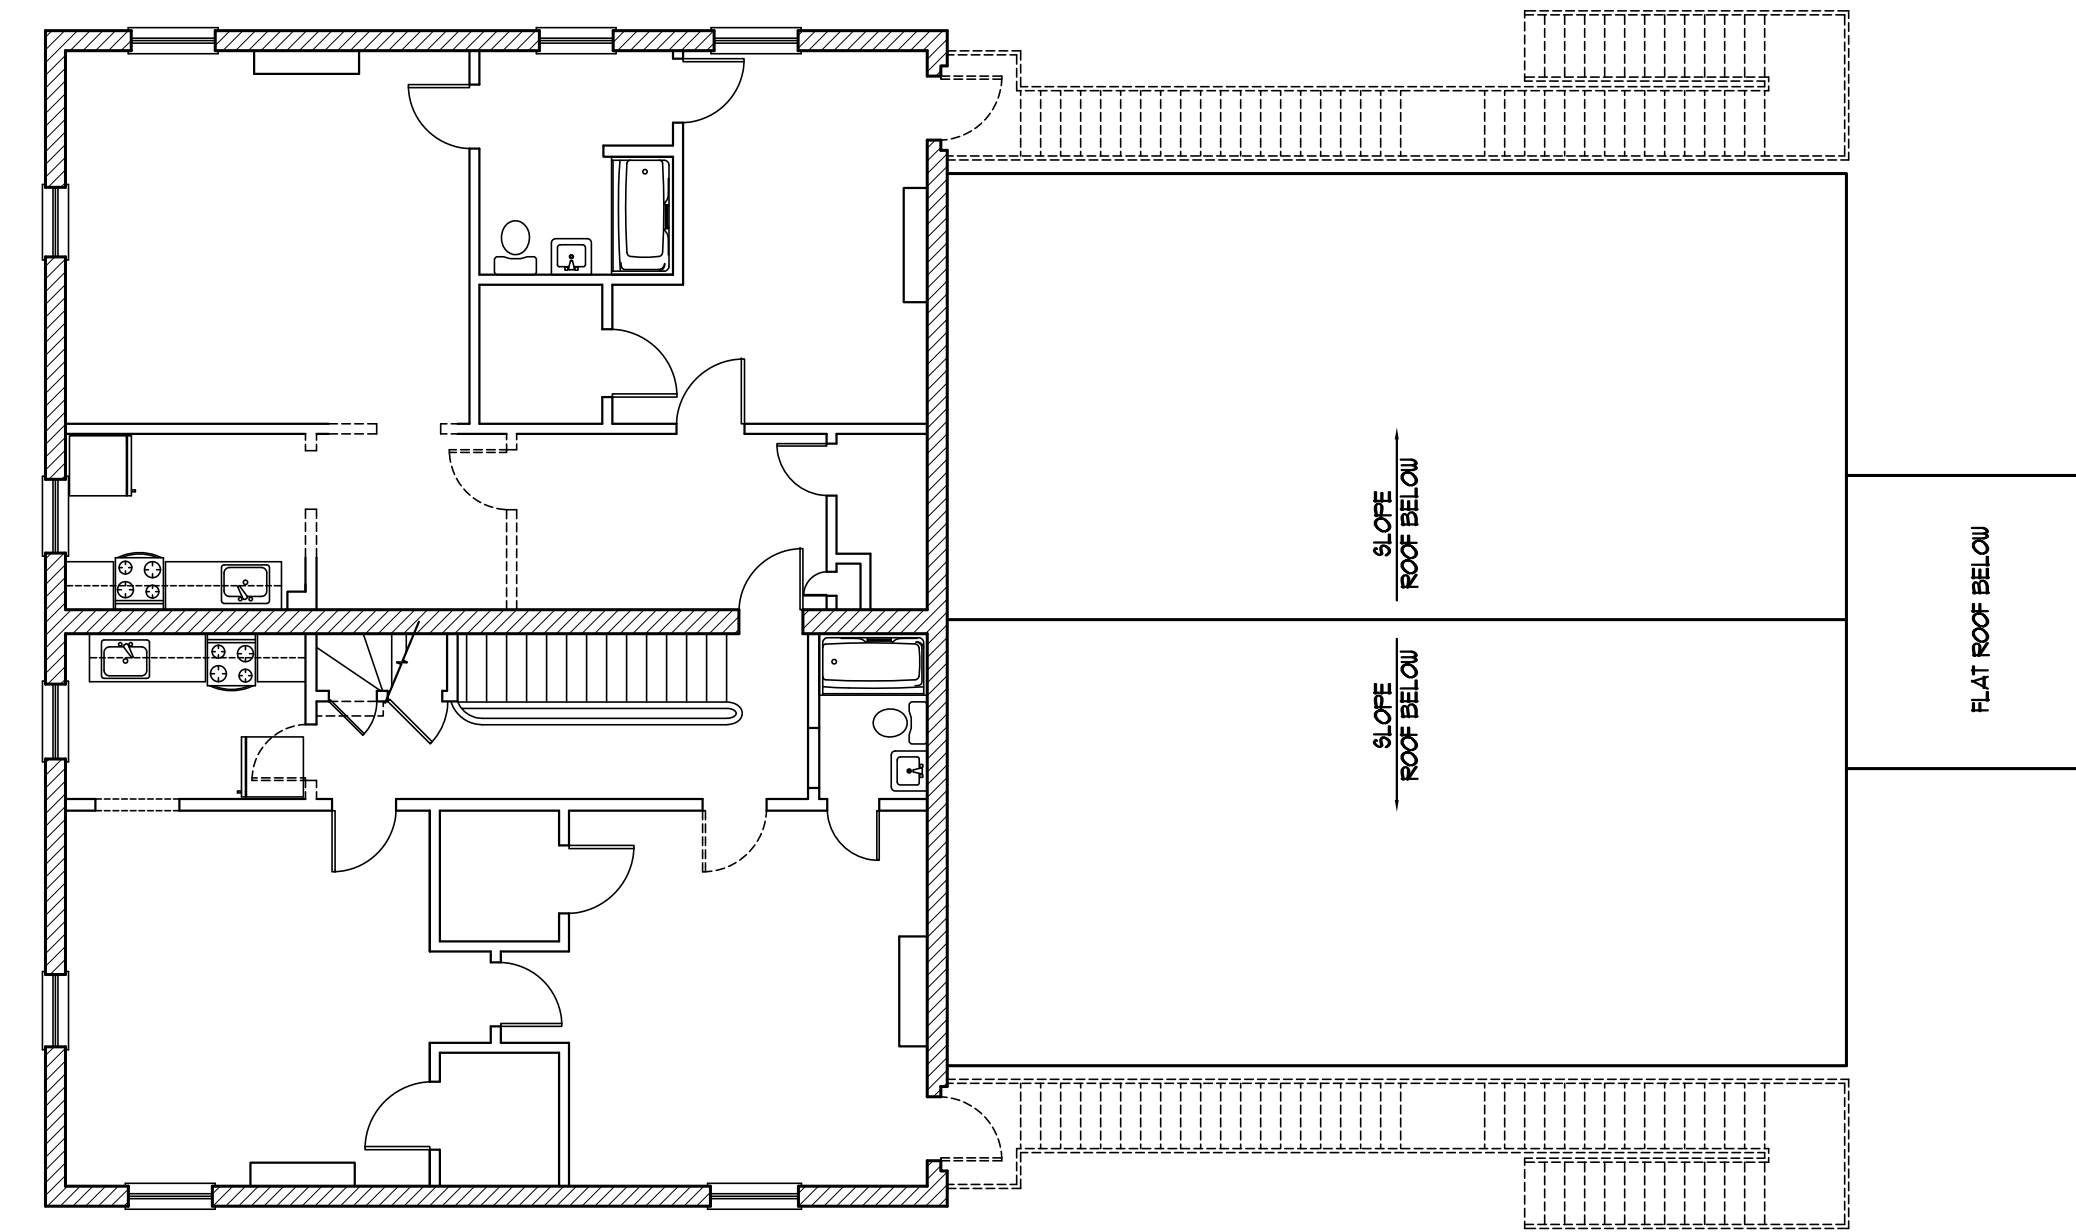

4 DEMO THIRD FLOOR PLAN  
SCALE: 1/8"=1'-0"

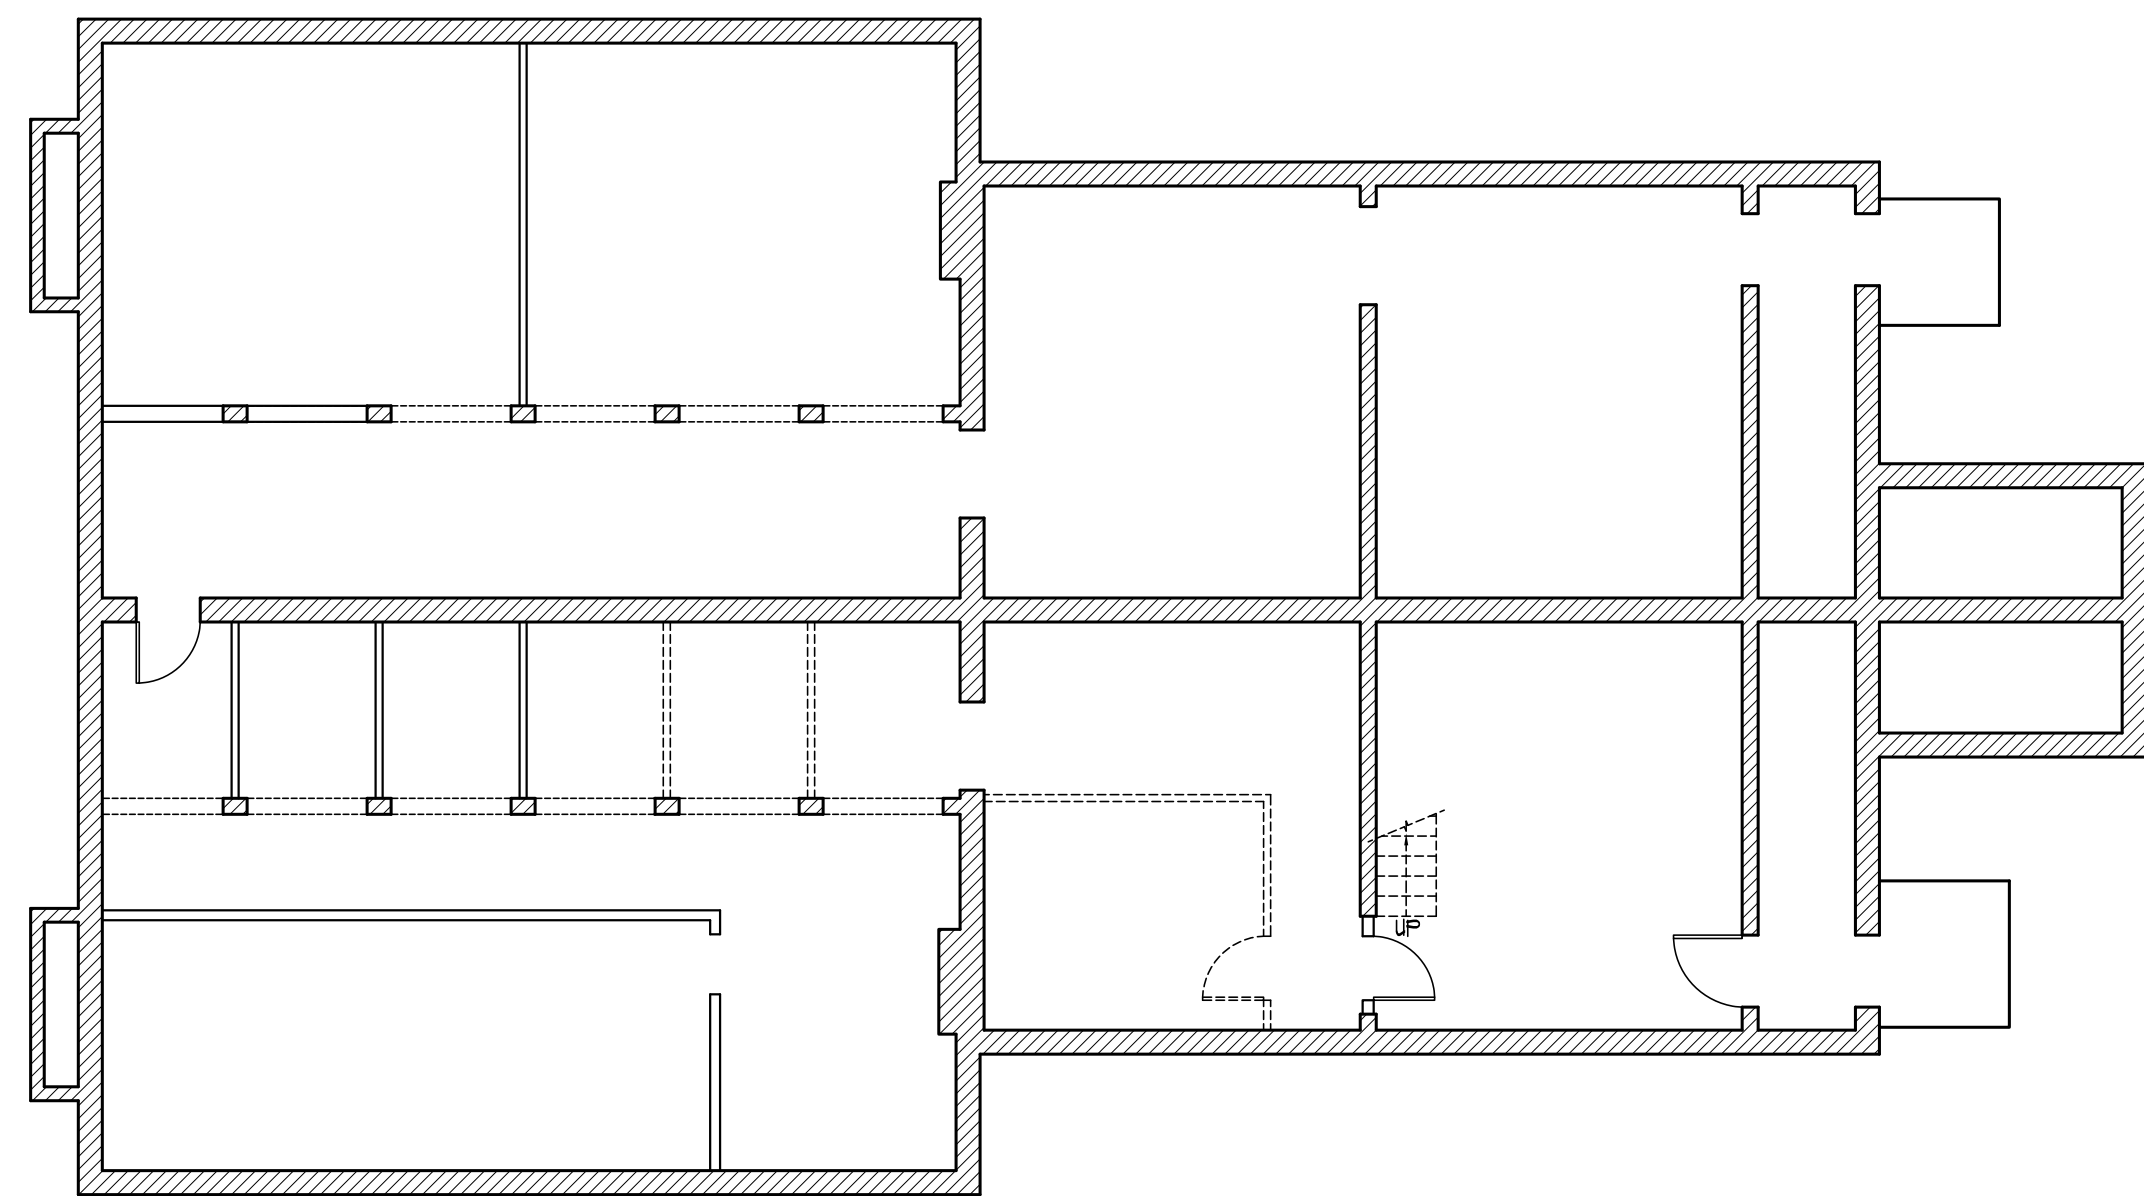



1 DEMO BASEMENT PLAN  
SCALE: 1/8"=1'-0"

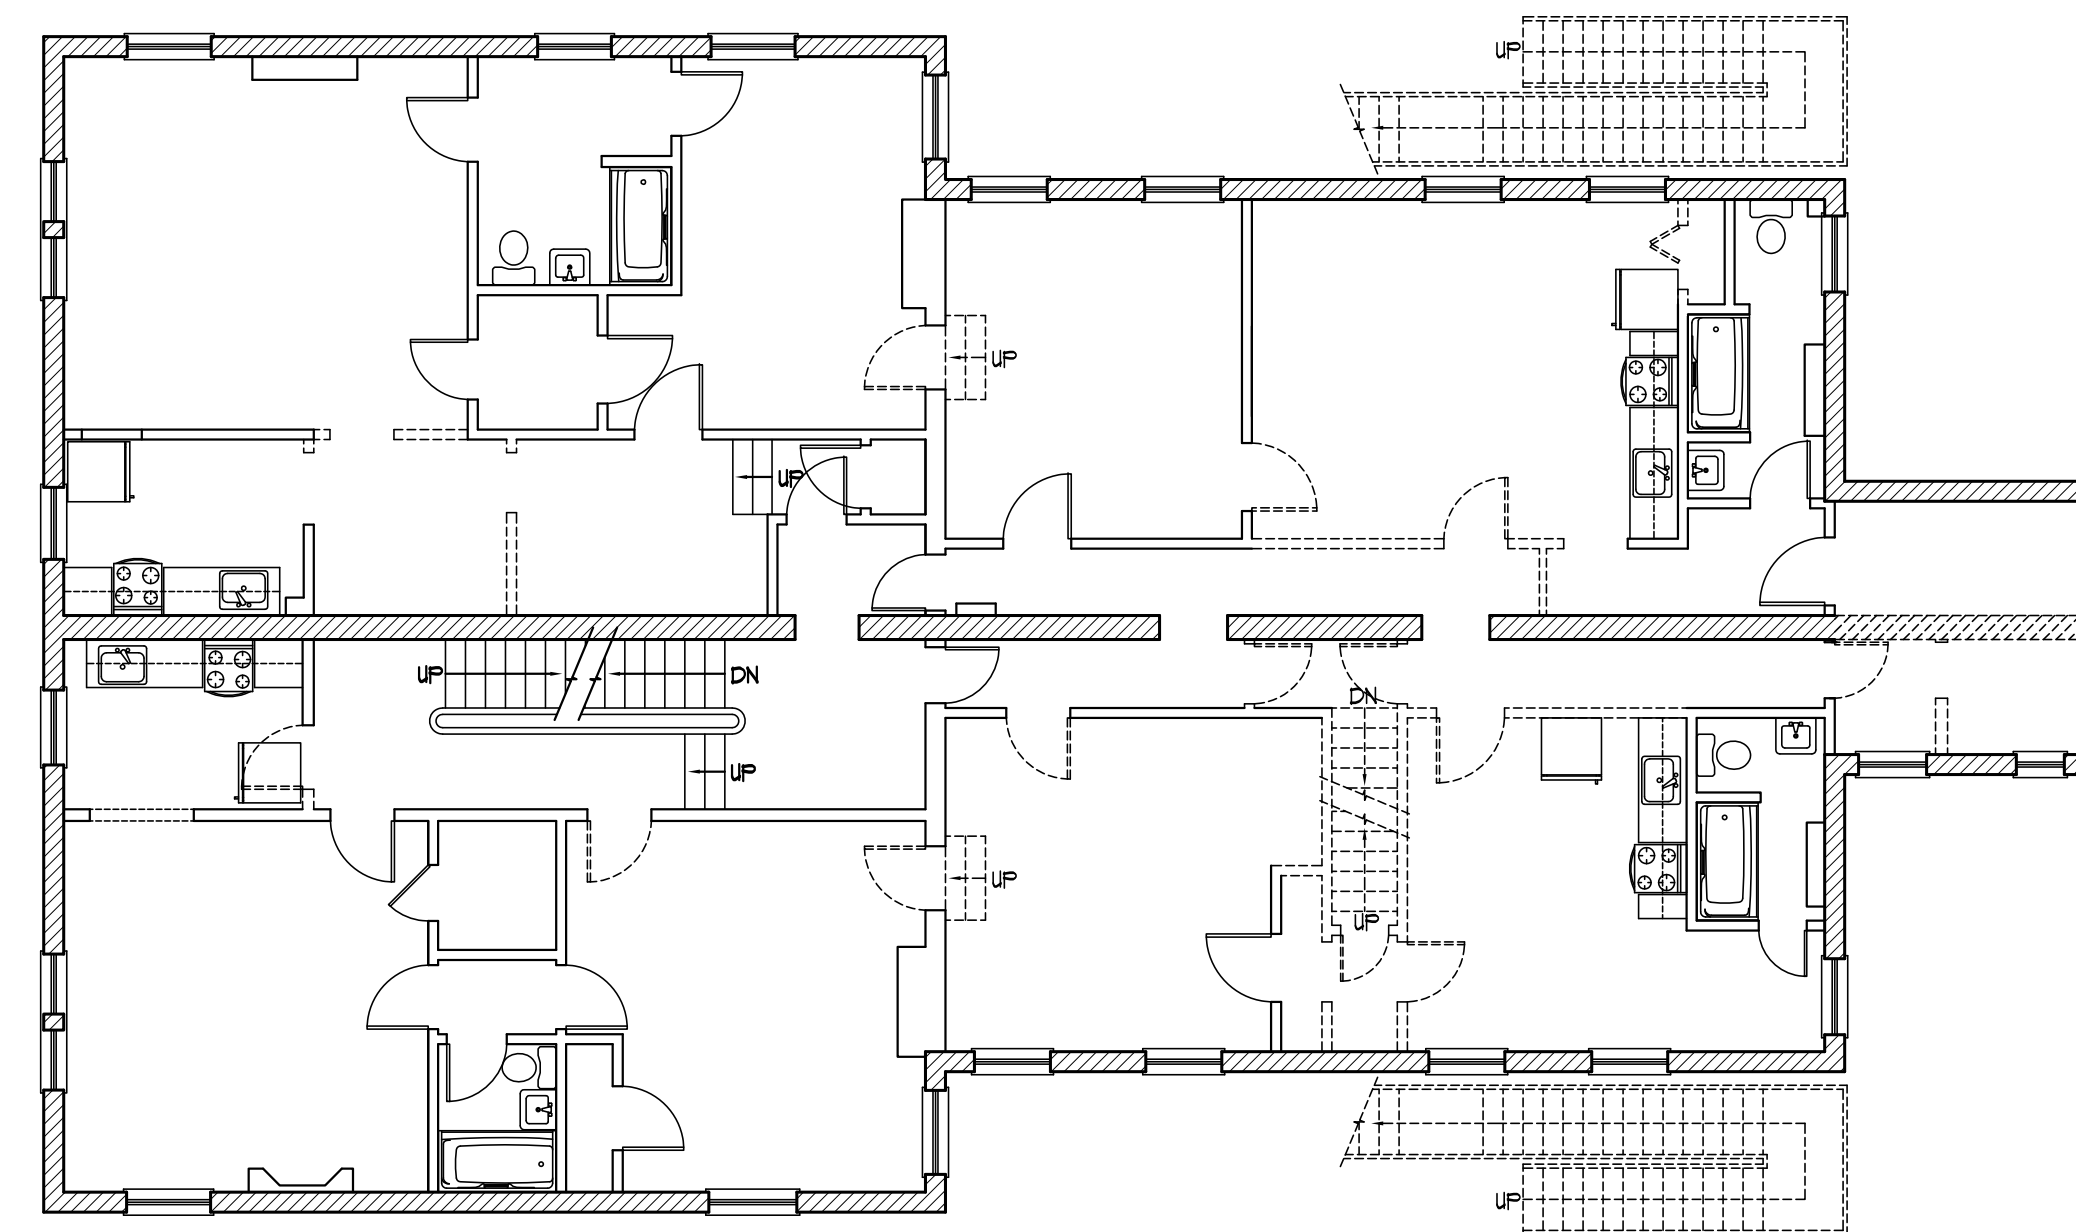

3 DEMO SECOND FLOOR PLAN  
SCALE: 1/8"=1'-0"

LEGEND:

NEW WALL - STUD & GYP. BD.	
EXISTING STUD WALL	
EXISTING MASONRY WALL	
DEMO AND REMOVE	
1 HOUR DOOR W/CLOSER EXISTING DOOR FRAMES TO REMAIN. EQUIVALENT TO 1 HR. PAINT WITH INTUMESCENT PAINT	(LD)
NEW DOOR	(ND)

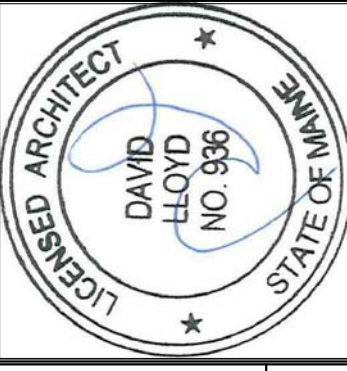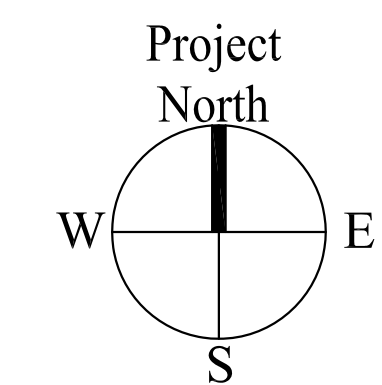

Prepared For:

Consulting Engineer:

Architect:  
**ARCHETYPE**  
architects  
48 Union Wharf Portland, Maine 04101  
(207) 772-6022 Fax (207) 772-4056

Project:  
91 STATE STREET  
91 STATE STREET  
PORTLAND, MAINE

Revisions:


Date: 10 May 2013  
Scale: AS NOTED  
DEMO FLOOR PLANS

A0.20